


This cancels Approval
to the Previous Plans
sanctioned under no.
SRA/ENG/KW/STGovT/0050/2017 0304/C
Dated: _____

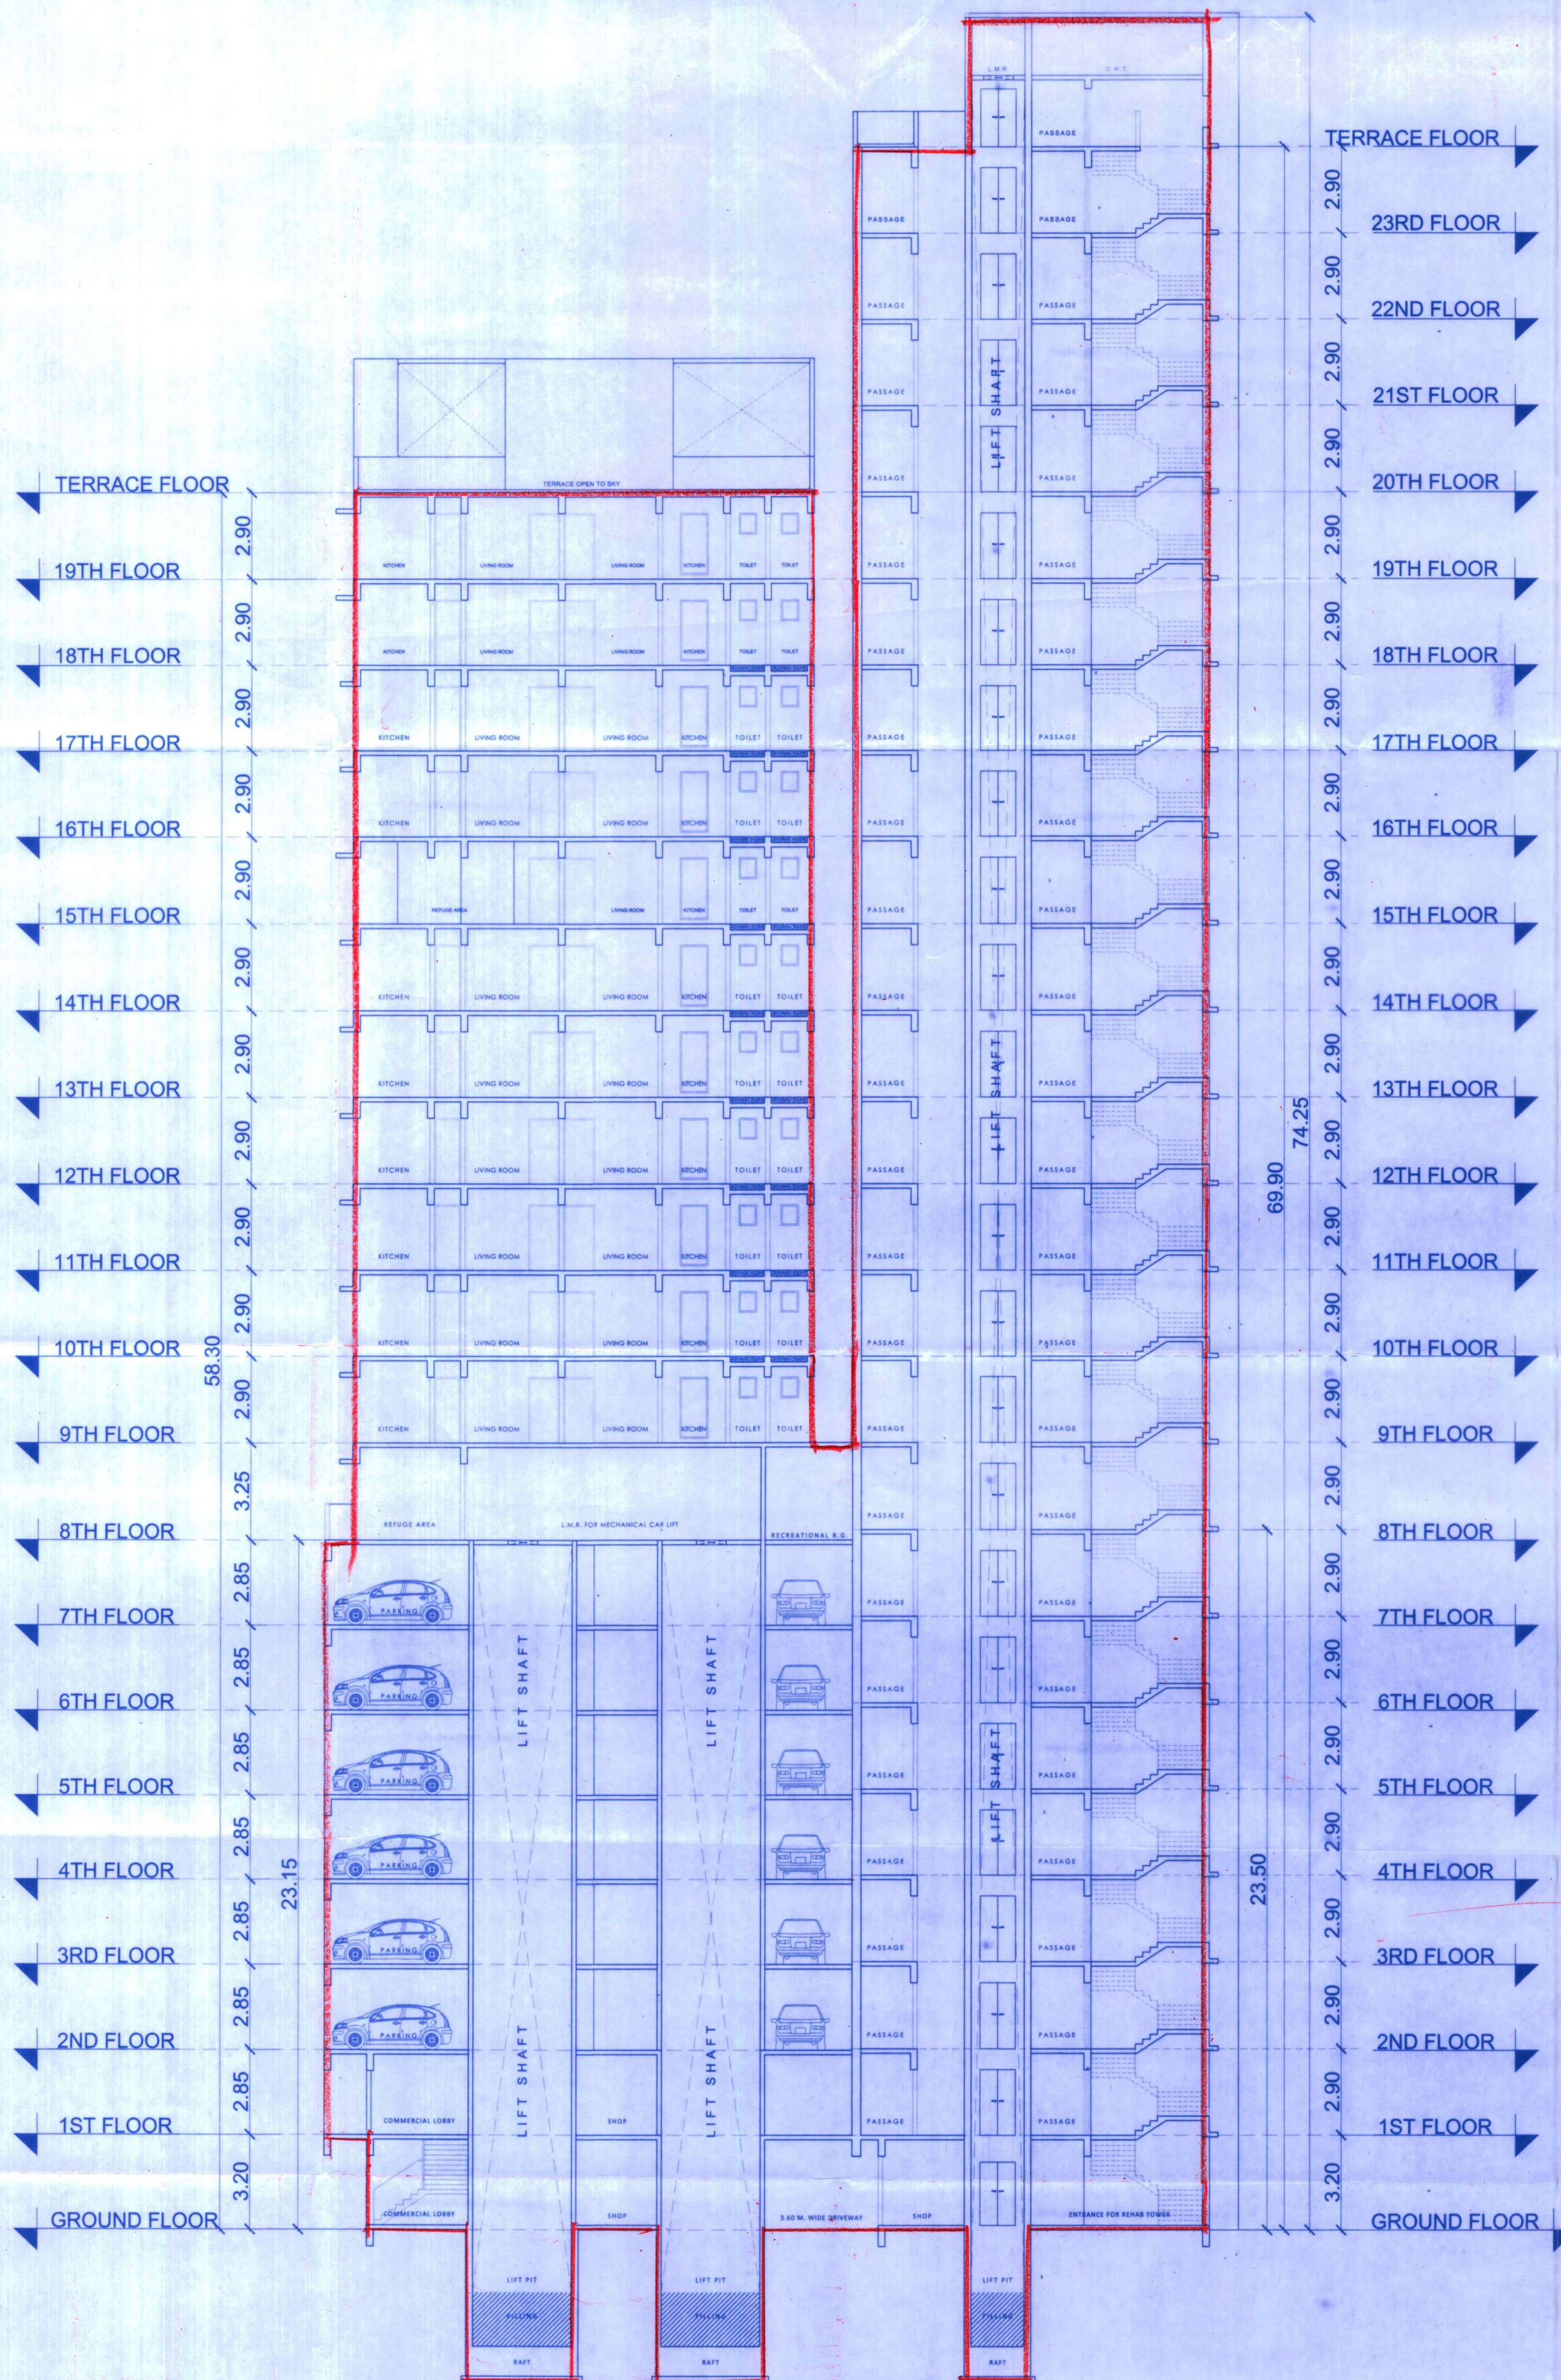

SECTION 'A'-A'
SCALE :- 1: 100

Approved Subject to the condition
Mentioned in this office permission
Letter no. SRA/ENG/KW/STGovT/0050/2017 0304/C
Dt. 23-SEP-2022
Executive Engineer
Slum Rehabilitation Authority

DESCRIPTION OF PROPOSAL & PROPERTY

PROPOSED COMPOSITE BLDG. OF S. R. SCHEME ON PLOT BEARING C.T.S.NO. 1A(PT), 34(PT), 39(PT), 40(PT), 41(PT) OF VILLAGE OSHIMARA AT JOGESHWARI (W), MUMBAI-400 102.

NAME OF THE OWNER:

"MADANI SRA CHS"

For M H LASHKARIA CONSTRUCTION

NAME OF THE DEVELOPER:

M/S. MH LASHKARIA CONSTRUCTION

Authorized Signatory/Partners

CERTIFICATE OF AREA

CERTIFIED THAT THE PLOT UNDER REFERENCE WAS GOT SURVEYED BY ME AND THE DIMENSION & SIDE ETC OF PLOT STATED ON PLAN ARE AS MEASURED ON SITE AND THE AREA SO MEASURED OUT TALLIES WITH THE AREA STATED ON DOCUMENTS OF OWNERSHIP

PRADEEP JAIN
LICENSED SURVEYOR
3/173/LS

NAME OF THE LICENSE SURVEYOR:

K P CONS

NORTH



M/s KAHAAN ARCHPRO CONSULTANTS

1403, ASHOK HEIGHTS, OPP. SARASWATI TOWER,
NICHOLASWADI LANE, OFF. PARASI PANCHAYAT
ROAD, ANDHERI (E), MUMBAI-69
PHONE :- 690 64 790.
EMAIL :- kpcons2010@gmail.com

DRG. NO.	SCALE	DATE	PPD BY	CHK BY
1	AS GIVEN	05-01-2022	PRATHAMESH	PRADEEP