

GUT WISE AREA STATEMENT

Sr. No.	S. NO.	LAYOUT
1	5/1	12210.00
2	6/1	6350.00
3	112/3B	20600.00
4	TOTAL	39160.00

AREA UNDER




CERTIFIED COPY
Copy applied for on 3/4/13
Copy ready on 24/4/13
Copy delivered on 24/4/13
Copied by 2000
Compared by 2000
Wares
Copying fee
Stamping fee
Drawing fee
Printer fee
Urgent fee
Hazardous Waste
Collector's Office, T.



PROPOSED 30.0 M. W. ROAD

12.0 M. W. SERVICE ROAD

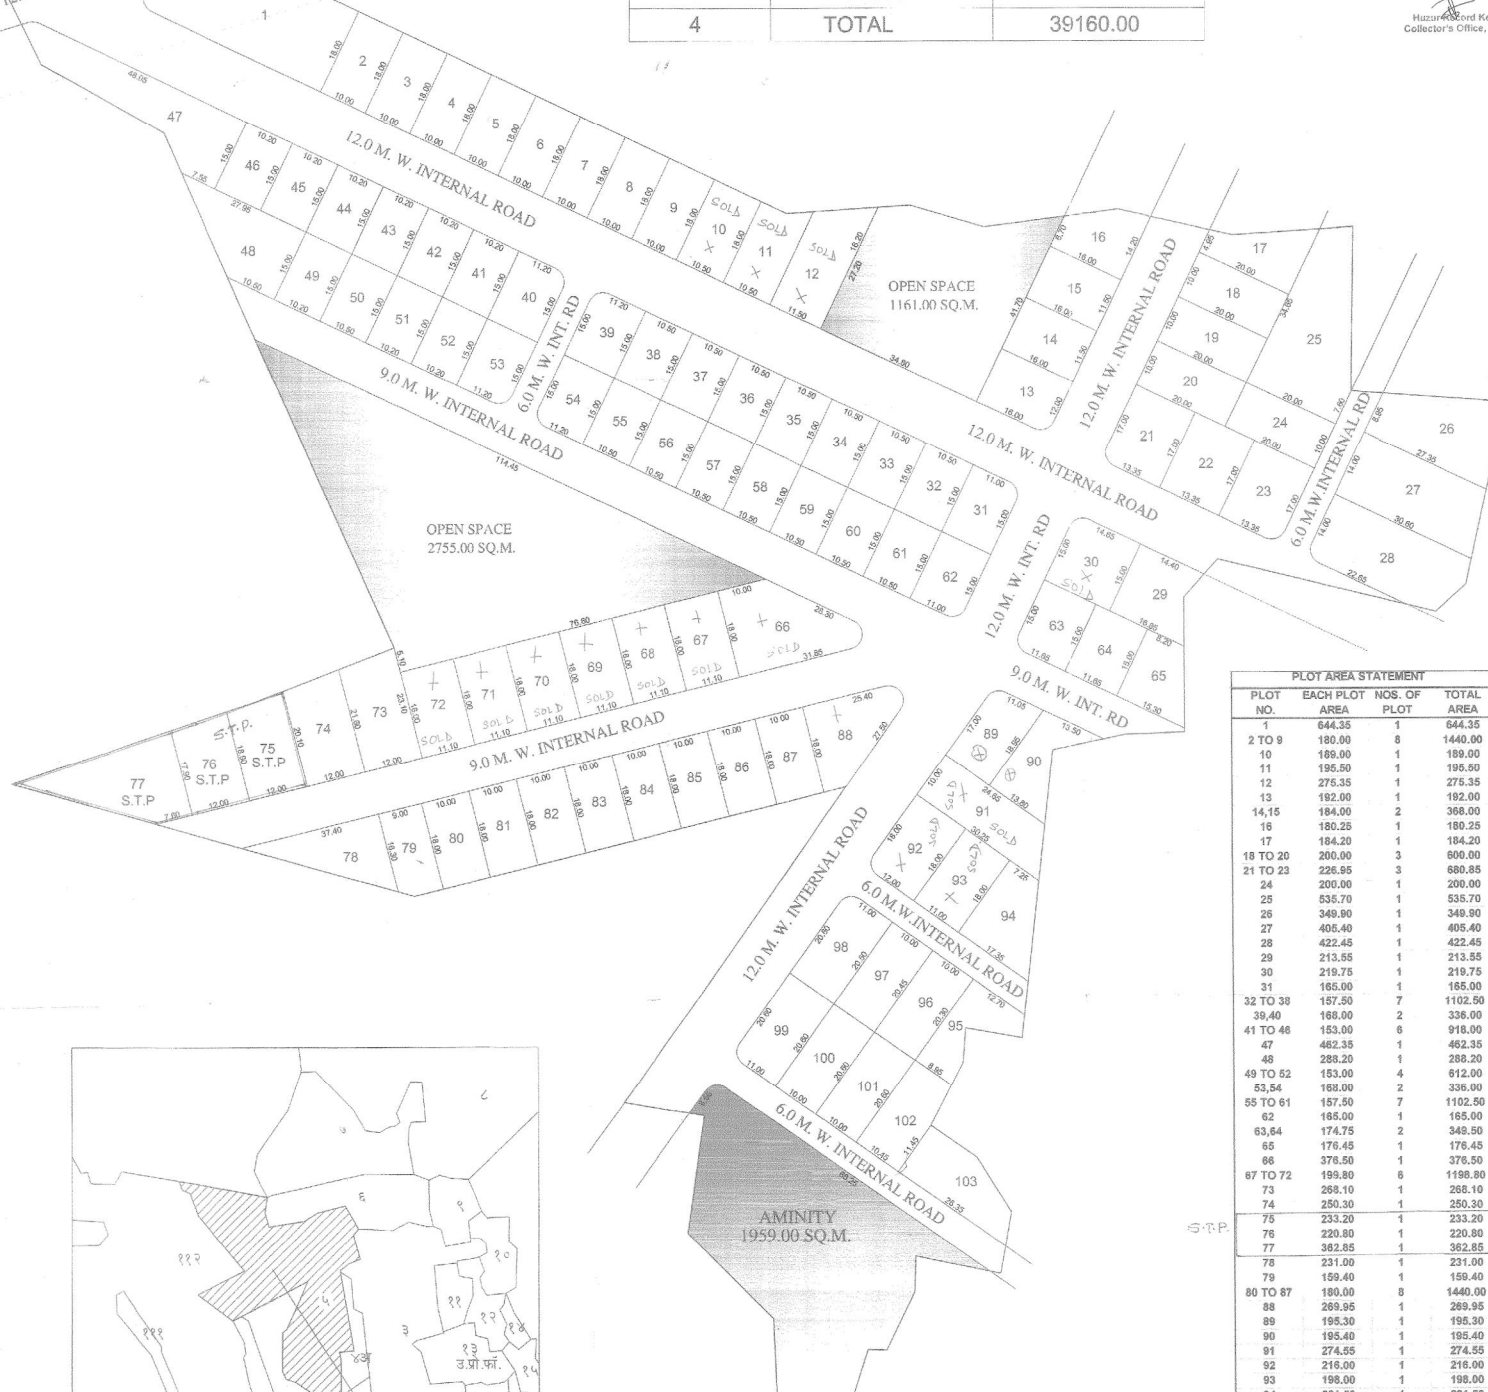

PLOT AREA STATEMENT

PLOT NO.	EACH PLOT AREA	NOS. OF PLOT	TOTAL AREA
1	644.35	1	644.35
2 TO 9	180.00	8	1440.00
10	169.00	1	169.00
11	195.50	1	195.50
12	275.35	1	275.35
13	182.00	1	182.00
14, 15	184.00	2	368.00
16	180.25	1	180.25
17	184.20	1	184.20
18 TO 20	200.00	3	600.00
21 TO 23	226.55	3	680.55
24	200.00	1	200.00
25	535.70	1	535.70
26	349.90	1	349.90
27	405.40	1	405.40
28	422.45	1	422.45
29	213.55	1	213.55
30	219.75	1	219.75
31	165.00	1	165.00
32 TO 38	157.50	7	1102.50
39, 40	168.00	2	336.00
41 TO 48	153.00	8	918.00
49	462.35	1	462.35
50	285.20	1	285.20
51 TO 52	153.00	2	306.00
53, 54	168.00	2	336.00
55 TO 61	157.50	7	1102.50
62	165.00	1	165.00
63, 64	174.75	2	349.50
65	176.45	1	176.45
66	376.50	1	376.50
67 TO 72	199.80	6	1198.80
73	268.10	1	268.10
74	250.30	1	250.30
75	233.20	1	233.20
76	220.80	1	220.80
77	362.85	1	362.85
78	231.00	1	231.00
79	159.40	1	159.40
80 TO 87	180.00	8	1440.00
88	269.95	1	269.95
89	195.30	1	195.30
90	195.40	1	195.40
91	274.55	1	274.55
92	216.00	1	216.00
93	198.00	1	198.00

NOTES:-

- 1) ALL DIMENSIONS ARE IN METERS
- 2) OPEN SPACE SHOWN IN GREEN
- 3) AMINITY SHOWN IN PINK
- 4) BOUNDARY OF LAND SHOWN IN THICK BLACK
- 5) P. NO. 75, 76 & 77 USED FOR S.T.P. PURPOSE

AREA STATEMENT

	SQ.M.
1) TOTAL AREA UNDER DEVELOPMENT	39160.00
2) AREA UNDER ROAD WIDENING	778.00
3) AREA UNDER 12.0 M. W. SERVICE ROAD	437.00
4) AREA UNDER AMINITY	1959.00
5) AREA UNDER OPEN SPACE	
i) AREA UNDER OPEN SPACE (I)	1161.00
ii) AREA UNDER OPEN SPACE (II)	2755.00
TOTAL OPEN SPACE (I + II)	3916.00
6) AREA UNDER INTERNAL ROADS	10474.65
7) AREA UNDER PLOTS	21535.35

PROPOSED RESIDENTIAL LAYOUT PLAN,
IN G. NO. 5/1, 6/1, 112/3B, AT- LINGAYTE,
TAL- SHAHAPUR, DIST- THANE.
FOR
SHRI MILIND MADHUKAR KAMBLE &
OTHER ONE

OWNER'S SIGN.

MANOJ S. NAYAK
DILIP N. MEHTA,
B. E. CIVIL.

OWNER'S SIGN.

REGAL TOWN PLANNERS
PVT. LTD.