


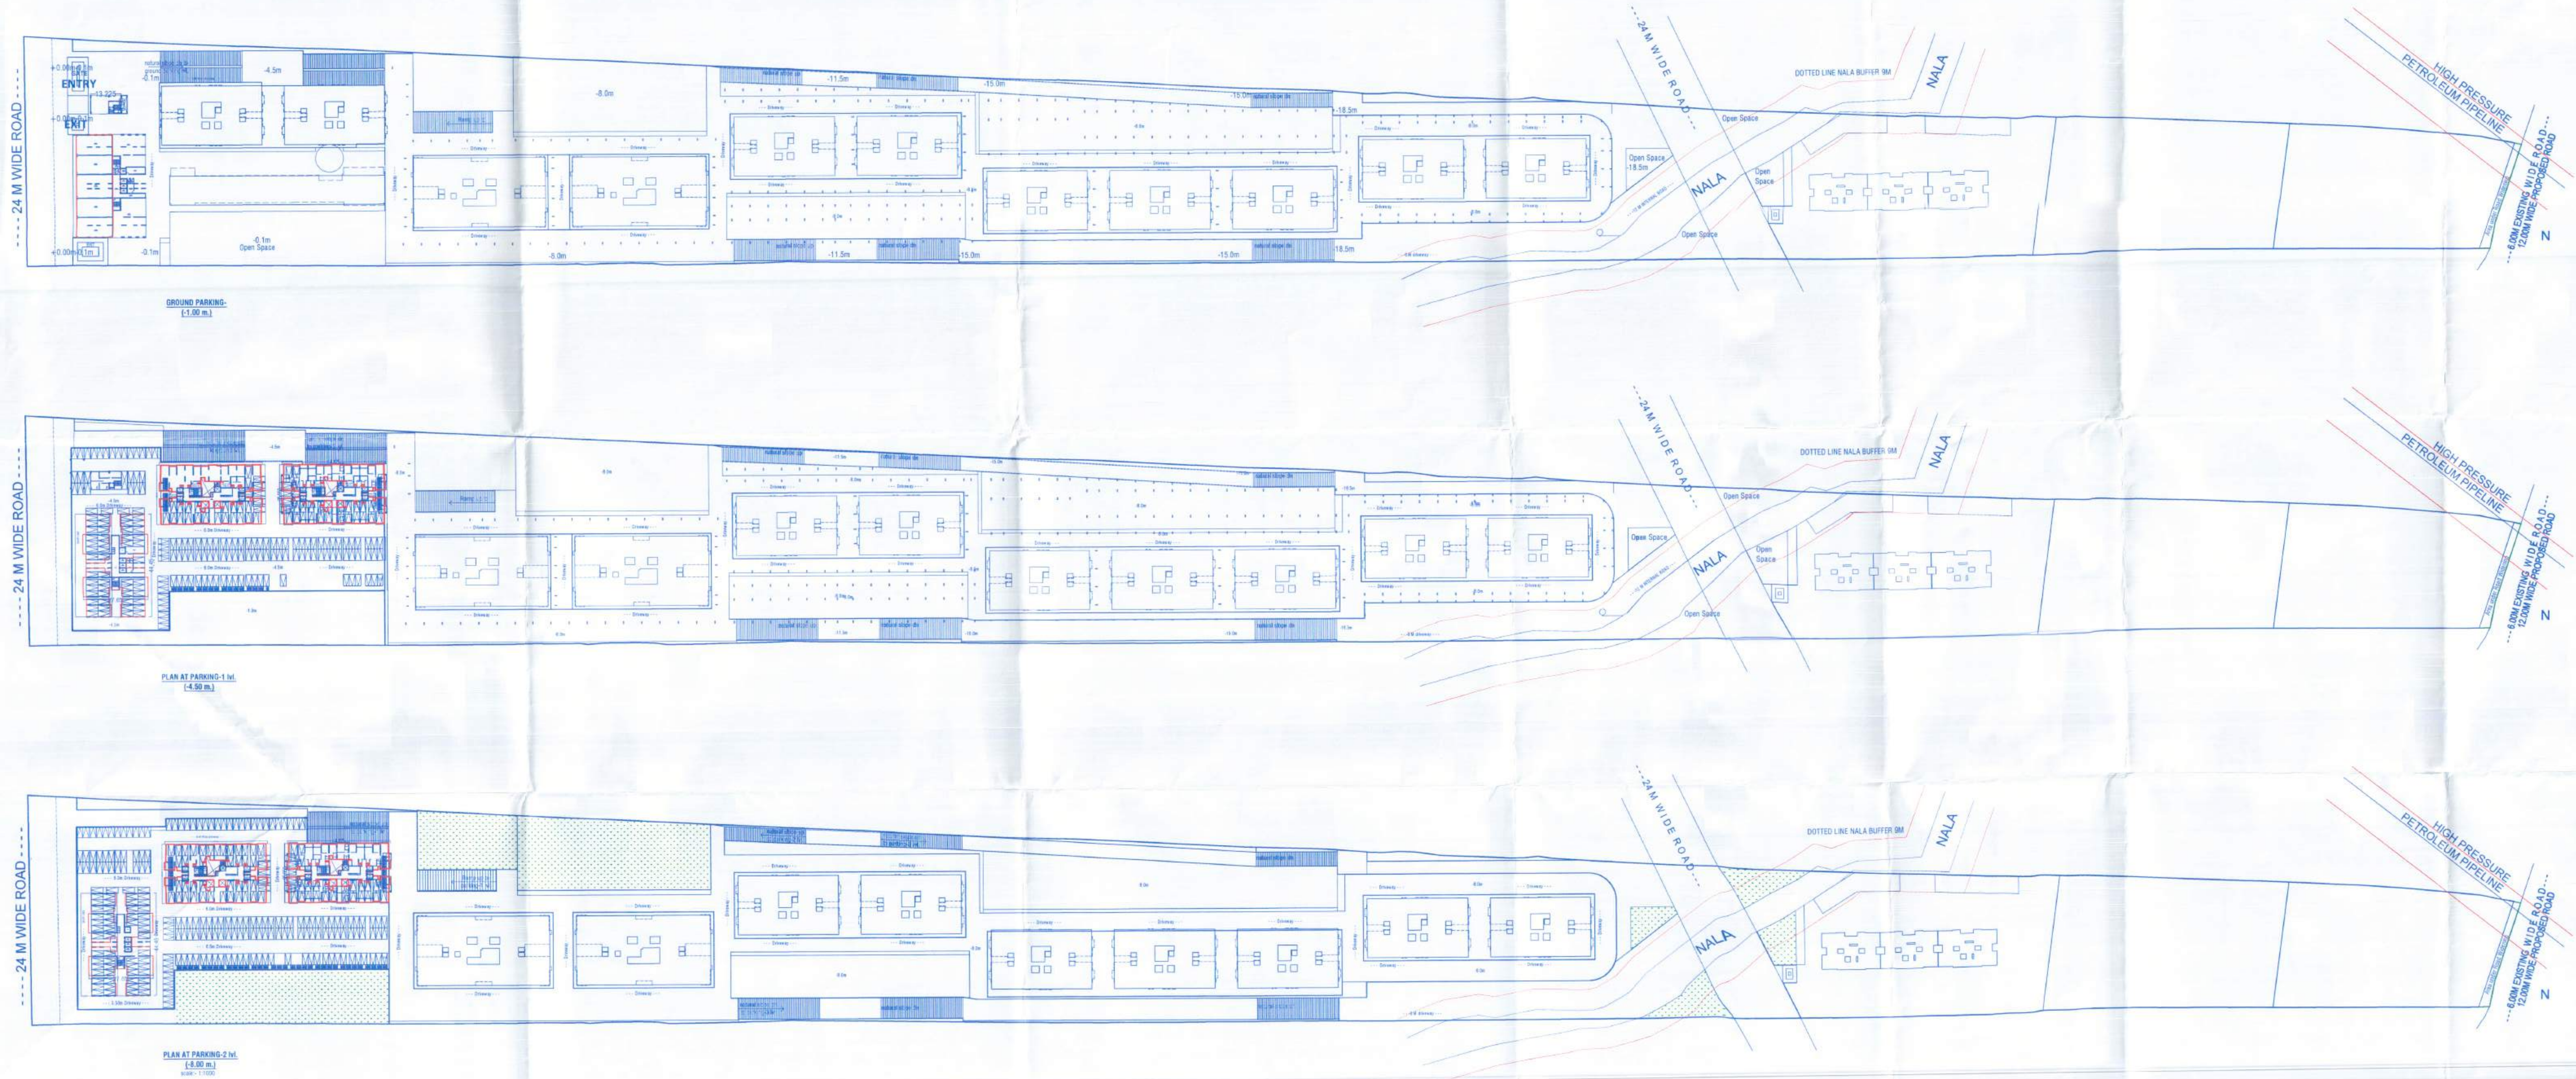

TOTAL PROPOSED PARKING NOS		
FLOOR	CAR	SCOOTER
BASEMENT	176	56
21.50 LVL	1162	415
PARKING-3 LVL	1477.000	519
PARKING-4 LVL	1358.000	442
PARKING-2 LVL	296	98
PARKING-1 LVL	237	56
TOTAL AREA	4706	1586.00

Approved as amended in
subject to conditions mentioned in Annexure 'A'
of letter No. BMA/C.R. No. 26/100/23-24
S. No./G. No./CTS No. 2266/24
Dated 26/02/2024
Metropolitan Commissioner and
Chief Executive Officer
Pune Metropolitan Regional Development Authority, Pune



DESIGN ARCHITECT:
advantage architecture
ADVA studio 5r no 136/3A/11 Behind Prakash Bhavan,
S.B. Road Shivajinagar, Pune 411016

PROJECT :-
Proposed building Layout Plan at Gat No.1266(P), Old Gat No.2272
Mauje - Wagholi, Taluka - Haveli, District - Pune

CERTIFICATE OF AREA
Certified that the plot under reference was surveyed by me on _____ and the dimensions of
sides etc. of plot stated on plan are as measured on site and the area so worked out tallies with the
area stated in document of Ownership/ T.P. Scheme Records/ Land Records (Dagavari/ City Survey
records)

OWNER SIGN:
Mr. Sachin Goyal
Logipark Warehousing LLP Through Partner
MR.SACHIN GOYAL

ARCHITECTS
SANDEEP HARDIKAR & ASSOCIATES
ARCHITECTS - INTERIOR DESIGNER

502, SADHANA APPT. SHIVAJINAGAR,
PUNE-05. TEL - 9371236397/9371236398
Email - syhardkar@gmail.com
DATE 07.02.2024 SCALE 1:1000 DRN BY REV. DATE REV. NO.