

STAMP OF APPROVAL
WING-G



2021-12-23/14/2021

APPROVED UNDER COMPETENT
CERTIFICATE NO. 22/0267431

Building Inspector Deputy Engineer
BUILDING PERMISSION DEPT.
ZONE-2, P.M.C.

APPROVED

WING-G

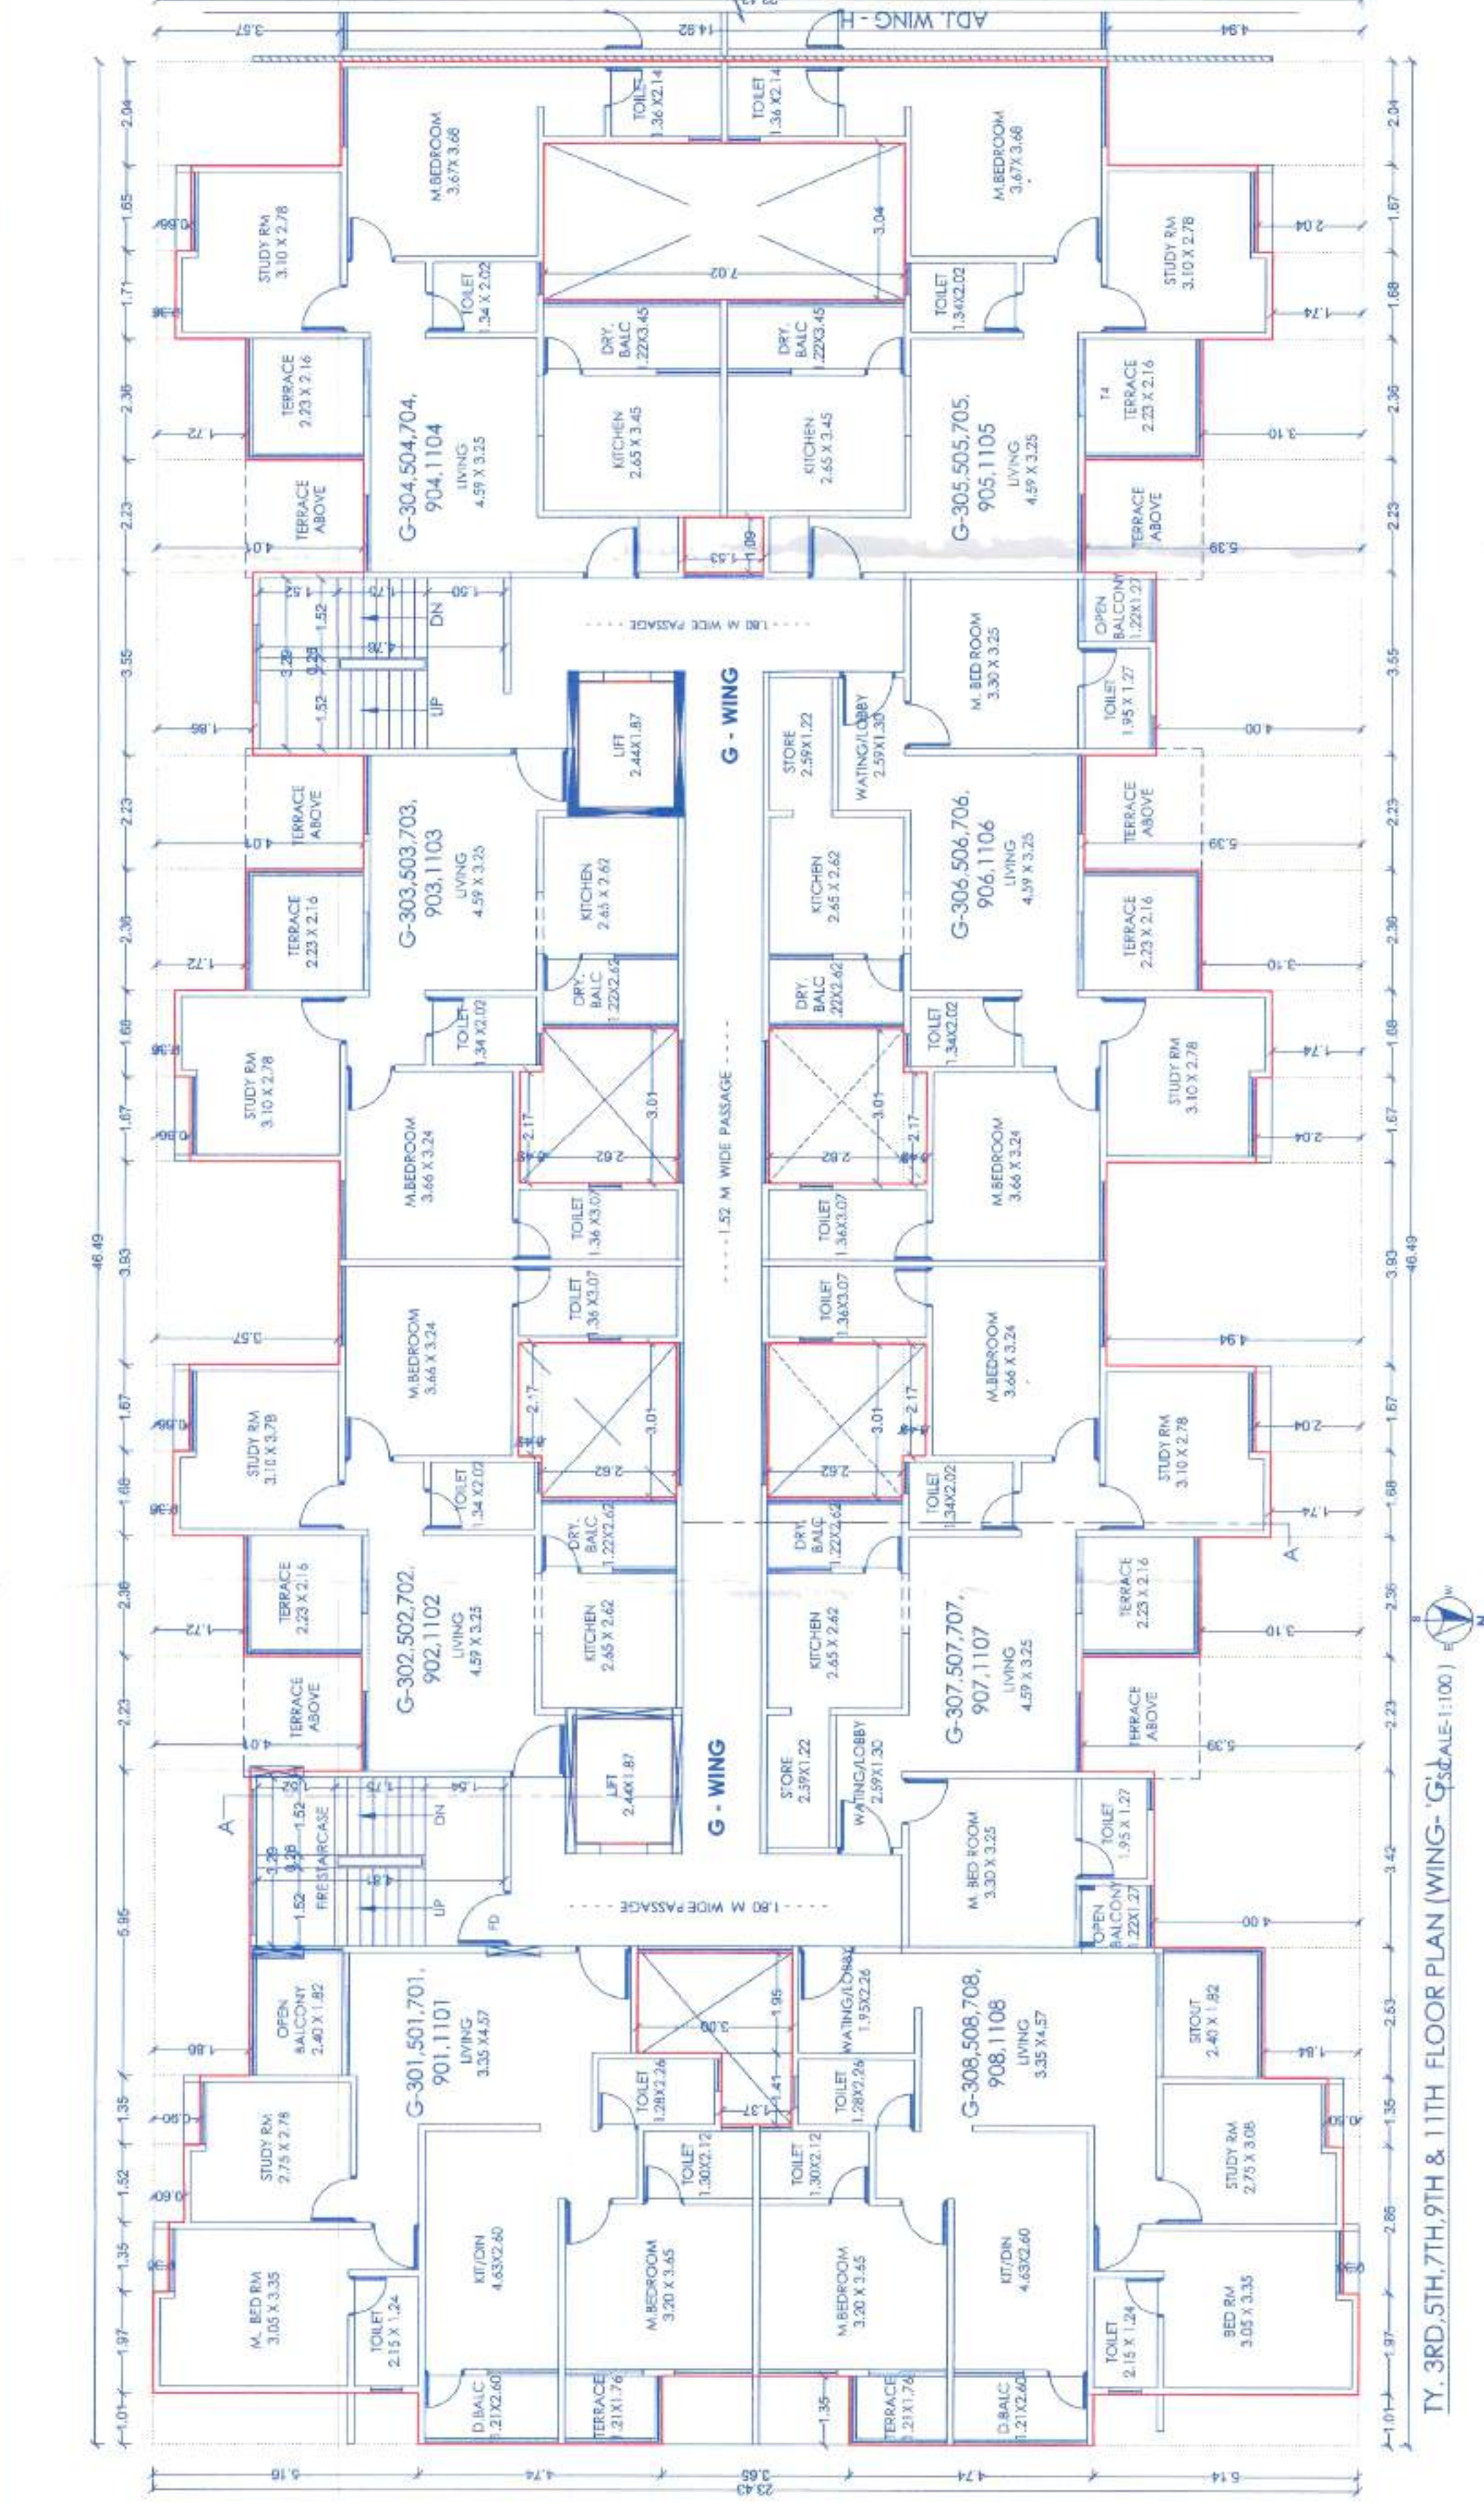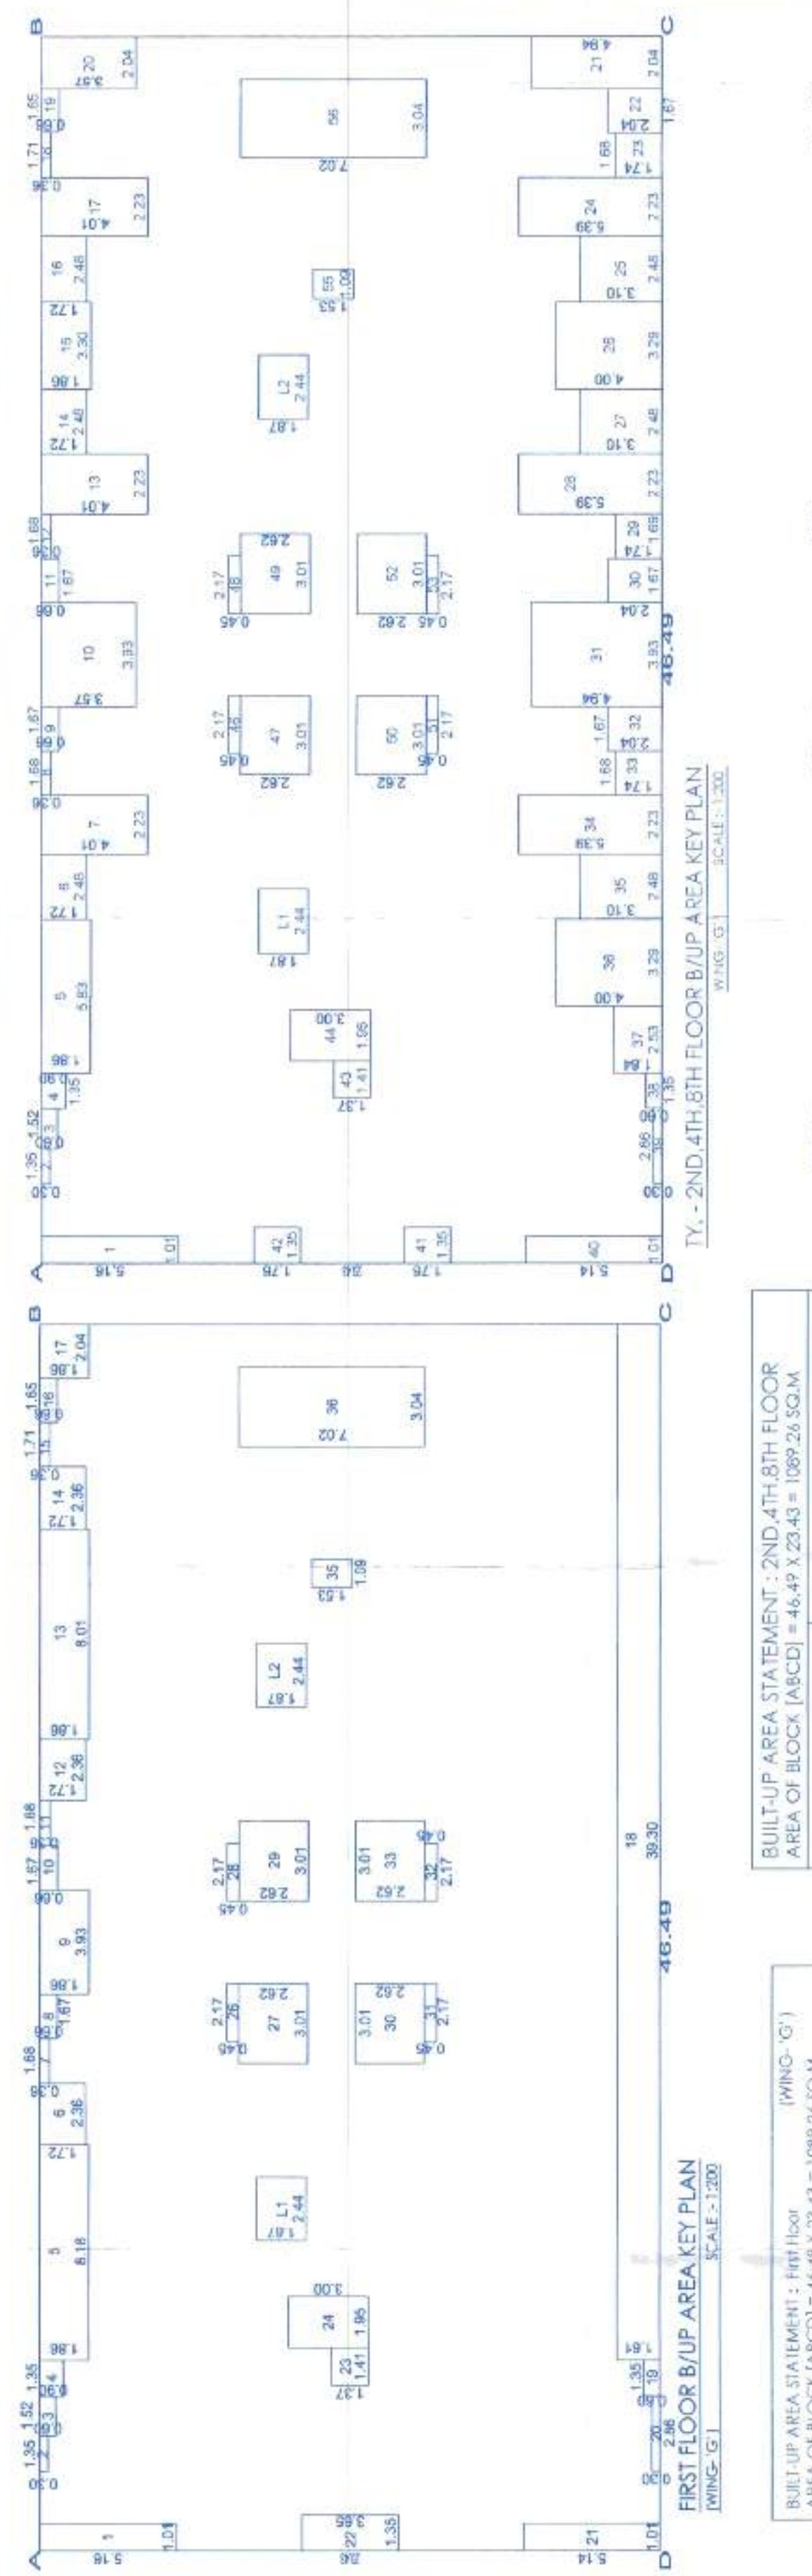

BUILT-UP AREA STATEMENT: TYP. 3RD, 5TH, 7TH, 9TH & 11TH FL.

AREA OF BLOCK (ARCT)	46.49 X 23.43 = 1089.25 SQ.M
PREVIOUSLY SANCION DETAILS

NO.	DATE	REMARKS

CERTIFICATE OF AREA


OWNER'S DECLARATION, NAME & SIGN.


MR. SUNIL SOMAN & OTHER

ARCHITECT

JAY AERAM
ARCHITECTURAL CONSULTANT
TILAK ROAD SHIRURWADI 400-51
PUNE 411002 (PH-2445435)
E-MAIL: jay.aeram@gmail.com
CA-2010811

