
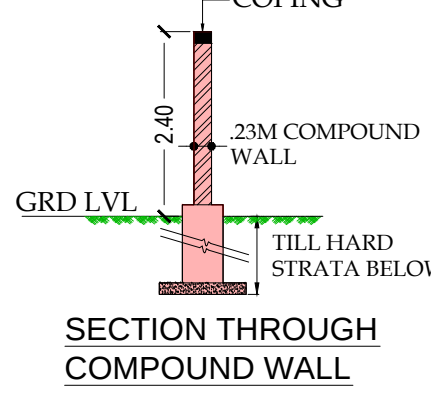
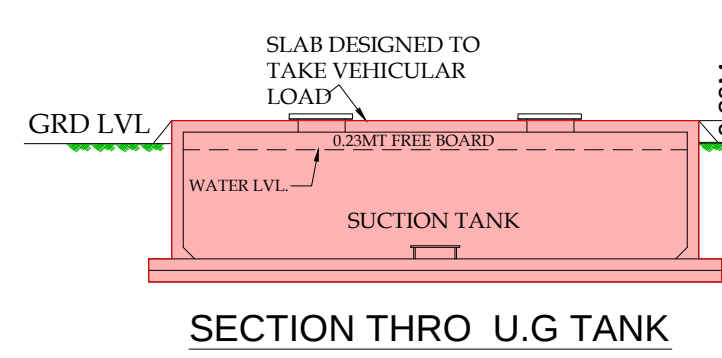


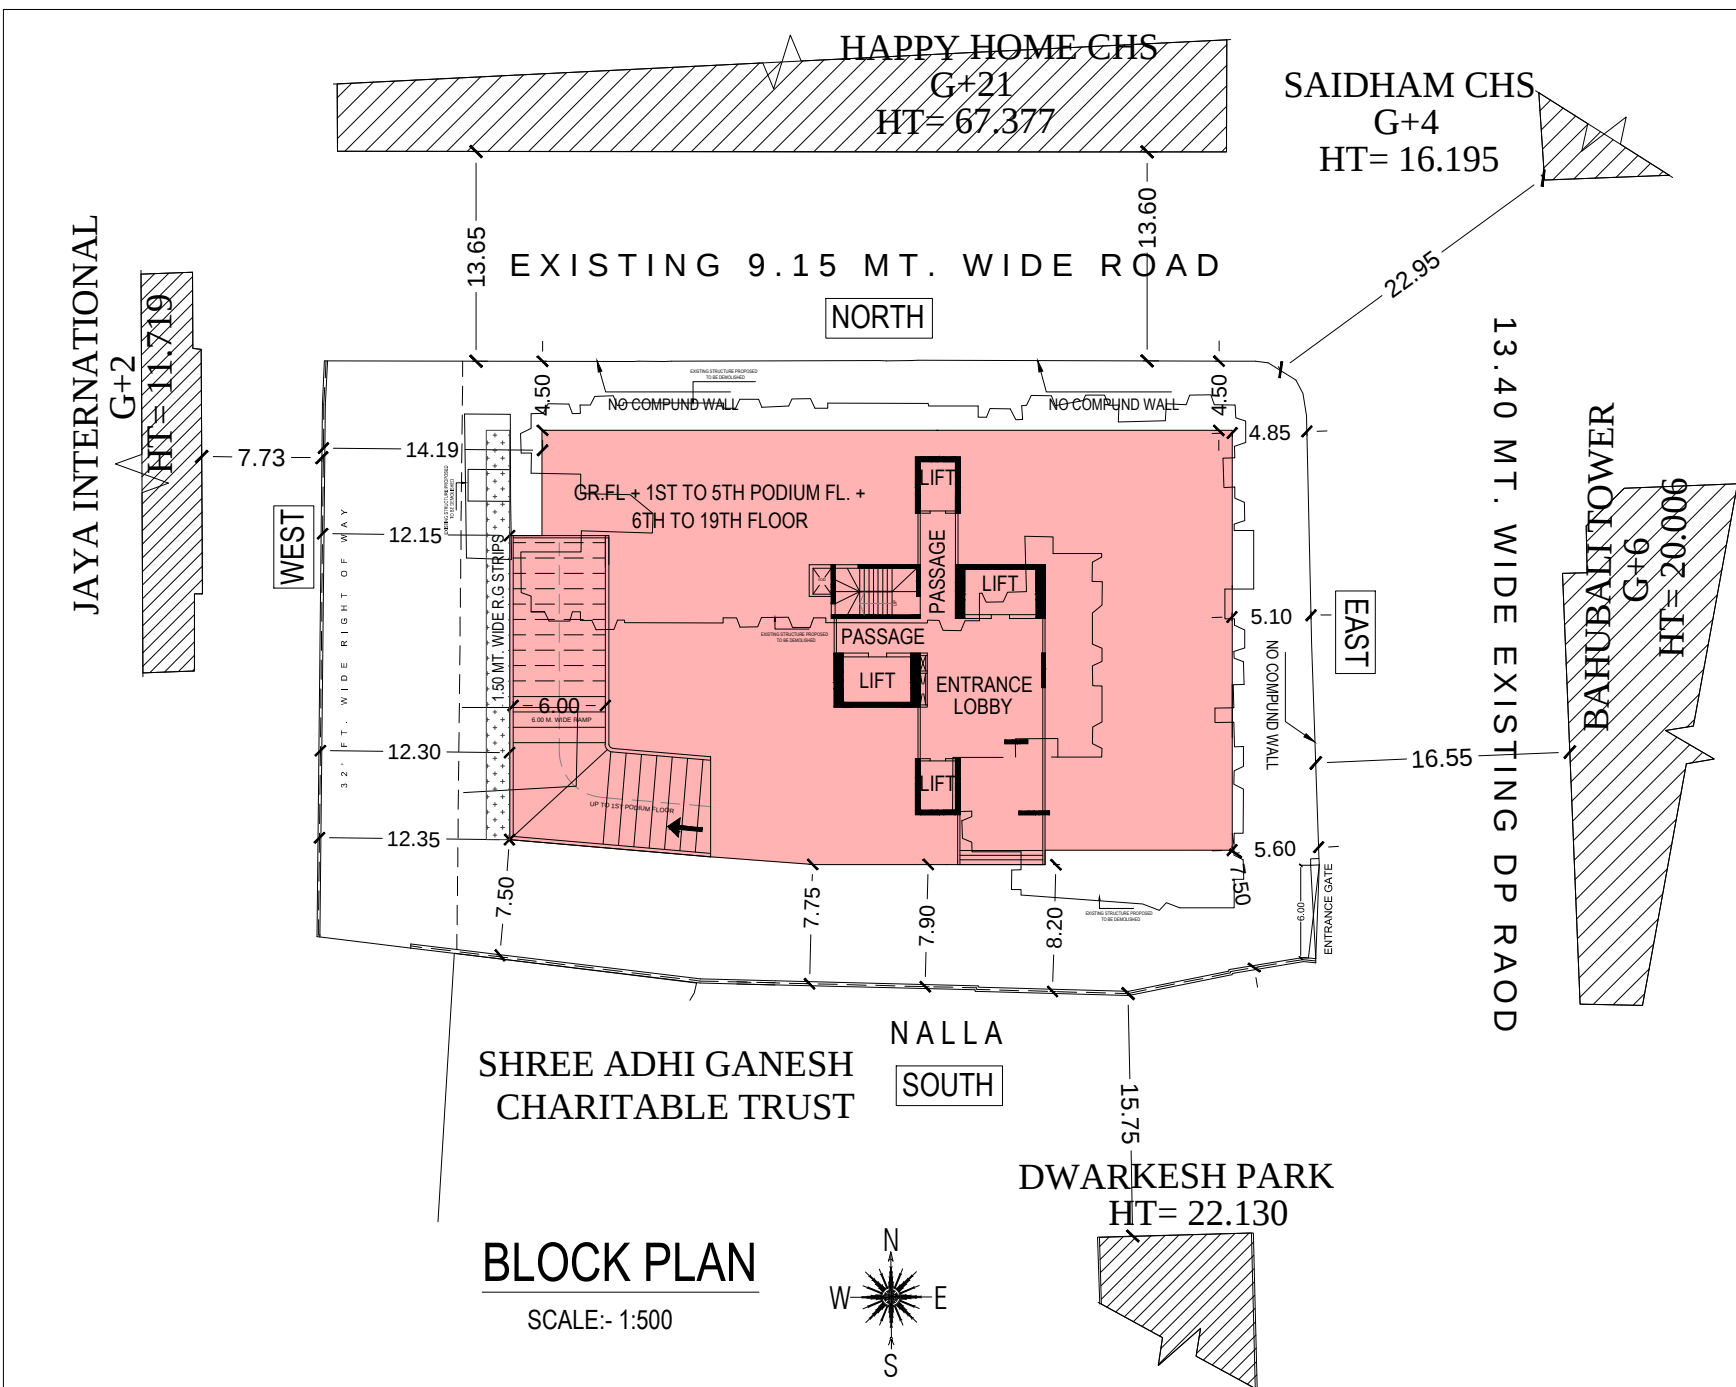

BUILT UP AREA SUMMARY			
PROPOSED FLOOR	PROPOSED GROSS COMPOSITE B.U.A. COMM. (IN Sq.m)	RESI. (IN Sq.m)	TOTAL GROSS BUILT-UP AREA
GROUND FLOOR	337.47 SQ.MT	265.46 SQ.MT	= 602.93 SQ.MT
1ST PODIUM FL.	-----	-----	TOTAL NET BUILT-UP AREA = 5104.72 SQ.MT
2ND PODIUM FL.	-----	-----	COMMERCIAL = 249.98 SQ.MT
3RD PODIUM FL.	-----	-----	RESIDENTIAL = 4854.74 SQ.MT
4TH PODIUM FL.	-----	-----	PERMISSIBLE FUNGIBLE AREA = 1786.65 SQ.MT
5TH EDECK FLOOR	-----	-----	COMMERCIAL = 87.49 SQ.MT
6TH FLOOR	-----	-----	RESIDENTIAL = 1699.16 SQ.MT
7TH FLOOR	-----	-----	PROPOSED FUNGIBLE AREA = 1786.65 SQ.MT
8TH (REFUGE) FLOOR	-----	-----	COMMERCIAL = 87.49 SQ.MT
9TH FLOOR	-----	-----	RESIDENTIAL = 1646.16 SQ.MT
10TH FLOOR	-----	-----	-----
11TH FLOOR	-----	-----	-----
12TH FLOOR	-----	-----	-----
13TH FLOOR	-----	-----	-----
14TH FLOOR	-----	-----	-----
15TH (REFUGE) FLOOR	-----	-----	-----
16TH FLOOR	-----	-----	-----
17TH FLOOR	-----	-----	-----
18TH FLOOR	-----	-----	-----
19TH FLOOR	-----	-----	-----
EXCESS FITNESS CENTER AREA 5TH EDECK FLR	020.35 SQ.MT	-----	-----
EXCESS REFUGE AREA AT 8TH FLOOR	000.85 SQ.MT	-----	-----
EXCESS REFUGE AREA AT 15TH FLOOR	54.03 SQ.MT	-----	-----
TOTAL	337.47 SQ.MT	6503.90 SQ.MT	-----
TOTAL BUILT UP AREA	6841.37 SQ.MT	-----	-----

STAIRCASE, LIFT LOBBY AREA SUMMARY		
PROPOSED FLOOR	PROPOSED STAIRCASE, LIFT LOBBY AREA COMM. (IN Sq.m)	RESI. (IN Sq.m)
GROUND FLOOR	4	-----
1ST PODIUM FL.	-----	-----
2ND PODIUM FL.	-----	-----
3RD PODIUM FL.	-----	-----
4TH PODIUM FL.	-----	-----
5TH EDECK FLOOR	-----	-----
6TH FLOOR	-----	149.11 SQ.MT
7TH FLOOR	-----	148.91 SQ.MT
8TH (REFUGE) FLOOR	-----	148.91 SQ.MT
9TH FLOOR	-----	148.91 SQ.MT
10TH FLOOR	-----	148.91 SQ.MT
11TH FLOOR	-----	148.79 SQ.MT
12TH FLOOR	-----	148.79 SQ.MT
13TH FLOOR	-----	148.79 SQ.MT
14TH FLOOR	-----	148.79 SQ.MT
15TH (REFUGE) FLOOR	-----	148.79 SQ.MT
16TH FLOOR	-----	148.79 SQ.MT
17TH FLOOR	-----	148.79 SQ.MT
18TH FLOOR	-----	148.79 SQ.MT
19TH FLOOR	-----	148.42 SQ.MT
TOTAL	-----	2083.20 SQ.MT
TOTAL AREA	2083.20 SQ.MT	-----

PARKING STATEMENT AS PER D.C.P.R. 2034			
CARPET AREA	NoS OF FLATS	PARKING PERMISSIBLE	PARKING PROP.
BELOW 45.00 Sq.mts.	33.00 Nos.	1 FOR 4 FLATS	8.25 Nos.
45.00 TO 60.00 Sq.mts.	20.00 Nos.	1 FOR 2 FLATS	10.00 Nos.
60.00 TO 90.00 Sq.mts.	38.00 Nos.	1 FOR 1 FLAT	38.00 Nos.
ABOVE 90.00 Sq.mts.	10.00 Nos.	2 FOR 1 FLAT	20.00 Nos.
TOTAL	301.00 Nos.	-----	76.25 Nos.
RESI. - VISITORS 10%	REQD. PARKING (Min. 1 No.)	7.62 Nos.	-----
COMM. - VISITORS 10%	REQD. PARKING (Min. 2 Nos.)	83.87 Nos.	-----
TOTAL NO. OF PARKING (RESI + COMM.)	-----	91.49 Nos.	-----
TOTAL PARKING REQUIRED (RESI + COMM.)	-----	91.49 Nos.	-----
TOTAL PARKING PROVIDED	-----	140.00 Nos.	-----

PARKING STATEMENT		
FLOOR	SMALL	BIG
GROUND FLOOR	03 Nos	06 Nos
1ST PODIUM FL.	17 Nos	16 Nos
2ND PODIUM FL.	17 Nos	16 Nos
3RD PODIUM FL.	17 Nos	16 Nos
4TH PODIUM FL.	16 Nos	19 Nos
TOTAL	70 Nos	70 Nos

CARPET AREA STATEMENT					
Floors	Flat Nos.	CARPET AREA			
		BELOW 45.00 SQ MTS	45.00 TO 60.00 SQ MTS	60.00 TO 90.00 SQ MTS	ABOVE 90.00 SQ MTS
		1 FOR 4 FLATS	1 FOR 2 FLATS	1 FOR 2 FLATS	2 FOR 1 FLAT
RESIDENTIAL	1	-	49.15	-	-
	2	-	52.08	-	-
	3	37.04	-	-	-
	4	34.66	-	-	-
GR. Floor	5	33.76	-	-	-
	6	19.55	-	-	-
	7	18.52	-	-	-
	8	-	-	-	-
6TH Floor	1	-	59.65	-	-
	2	-	59.65	-	-
	3	41.71	50.22	-	-
	4	-	-	79.12	-
7TH Floor	5	-	-	-	-
	6	-	50.22	-	-
	7	43.43	-	-	-
	8	-	-	-	60.54
8TH Floor	1	-	-	-	60.54
	2	-	-	-	-
	3	41.71	-	-	-
	4	-	53.69	-	-
9TH Floor	5	-	-	-	-
	6	-	53.69	-	-
	7	43.43	-	-	-
	8	-	-	-	60.54
10TH Floor	1	-	-	-	60.54
	2	-	-	-	-
	3	41.71	-	-	-
	4	-	53.69	-	-
11TH Floor	5	-	-	-	-
	6	-	53.69	-	-
	7	43.43	-	-	-
	8	-	-	-	64.85
12TH Floor	1	-	-	-	64.85
	2	-	-	-	-
	3	41.71	-	-	-
	4	-	54.50	-	-
13TH Floor	5	-	-	-	93.78
	6	-	54.50	-	-
	7	43.43	-	-	-
	8	-	-	-	66.54
14TH Floor	1	-	-	-	66.54
	2	-	-	-	-
	3	41.71	-	-	-
	4	-	56.26	-	-
15TH Floor	5	-	-	-	-
	6	-	56.26	-	-
	7	43.43	-	-	-
	8	-	-	-	93.78
16TH Floor	1	-	-	-	93.78
	2	-	-	-	-
	3	41.71	-	-	-
	4	-	56.26	-	-
17TH Floor	5	-	-	-	-
	6	-	56.26	-	-
	7	43.43	-	-	-
	8	-	-	-	69.38
18TH Floor	1	-	-	-	69.38
	2	-	-	-	-
	3	41.71	-	-	-
	4	-	60.25	-	-
19TH Floor	5	-	-	-	-
	6	-	60.25	-	-
	7	43.43	-	-	-
	8	-	-	-	62.68
TOTAL FLATS	1	-	-	-	93.78
	2	-	-	-	-
	3	43.43	-	-	-
	4	-	62.68	-	-
		33 FLATS	20 FLATS	30 FLATS	10 FLATS
		101 FLATS			