




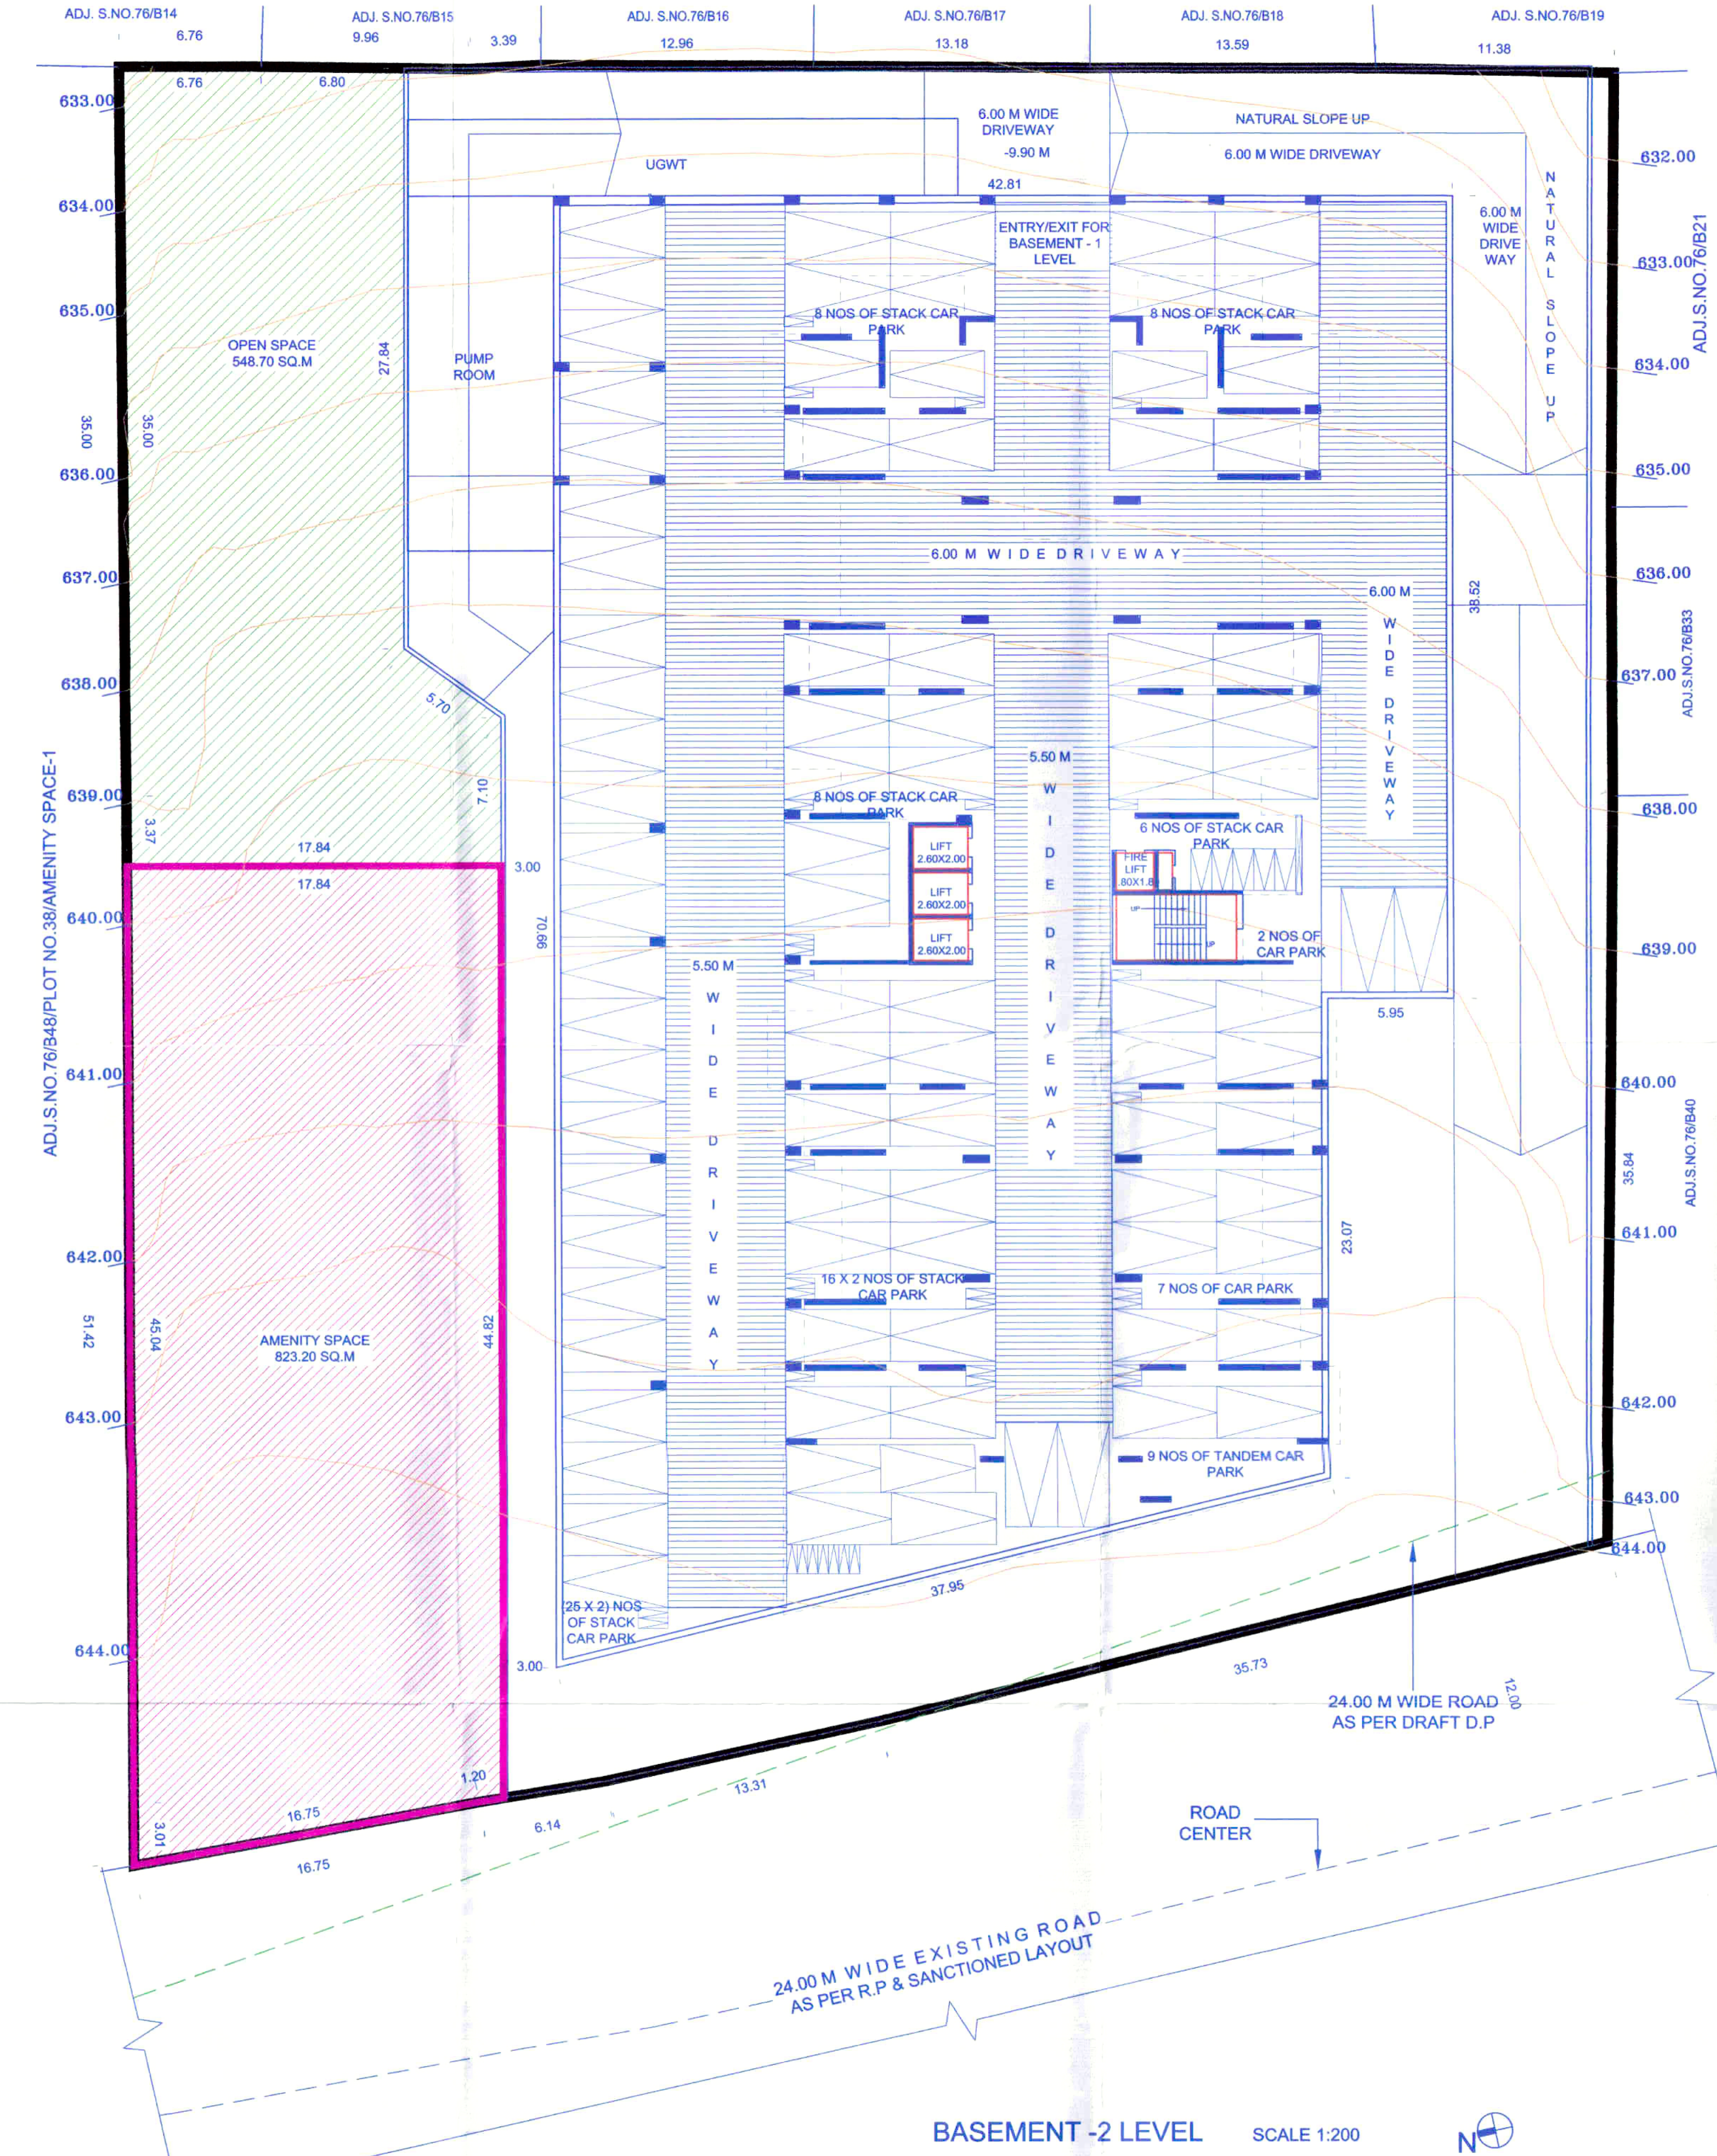

Approved as amended in _____
subject to cor. figs. mentioned in Annexure 'A'
of letter No. MU. G. No. 62/43-2, Dated 19/12/2013
S. No. JG. No. JGTS No. 62/19/4, Dated 05/02/2013
Dated 07/02/2013


Metropolitan Commissioner and
Chief Executive Officer
Pune Metropolitan Regional Development Authority

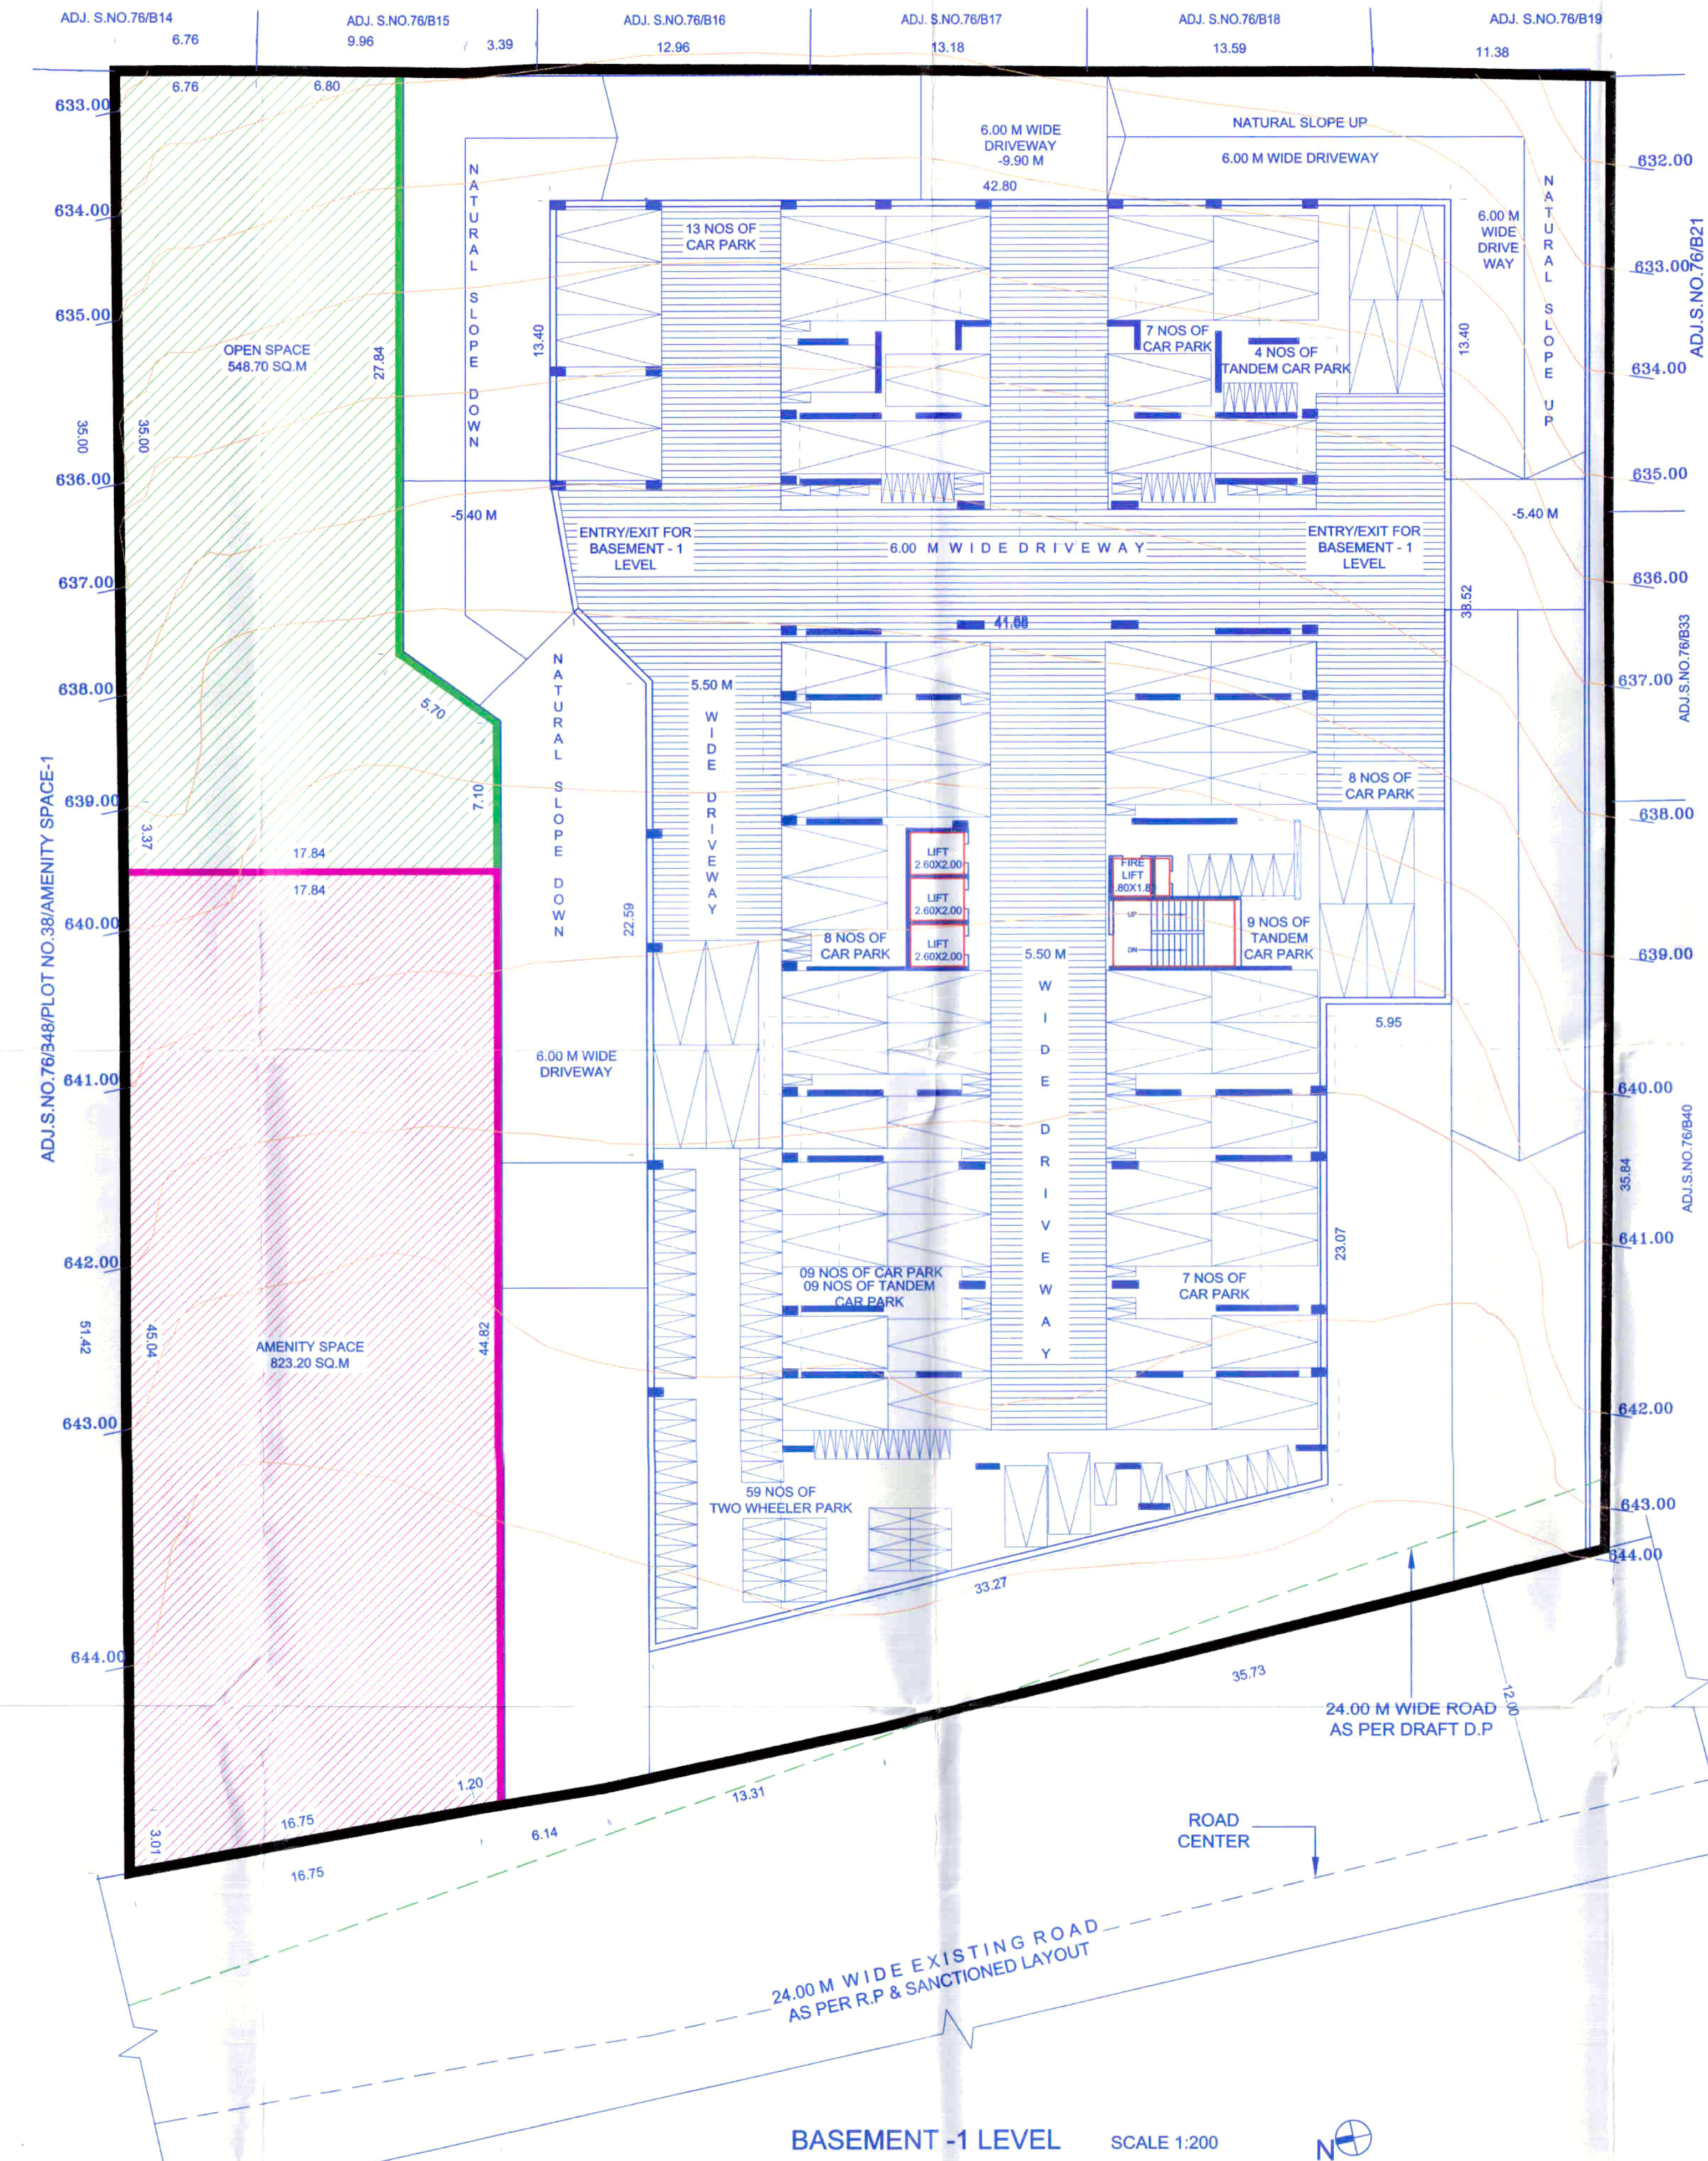

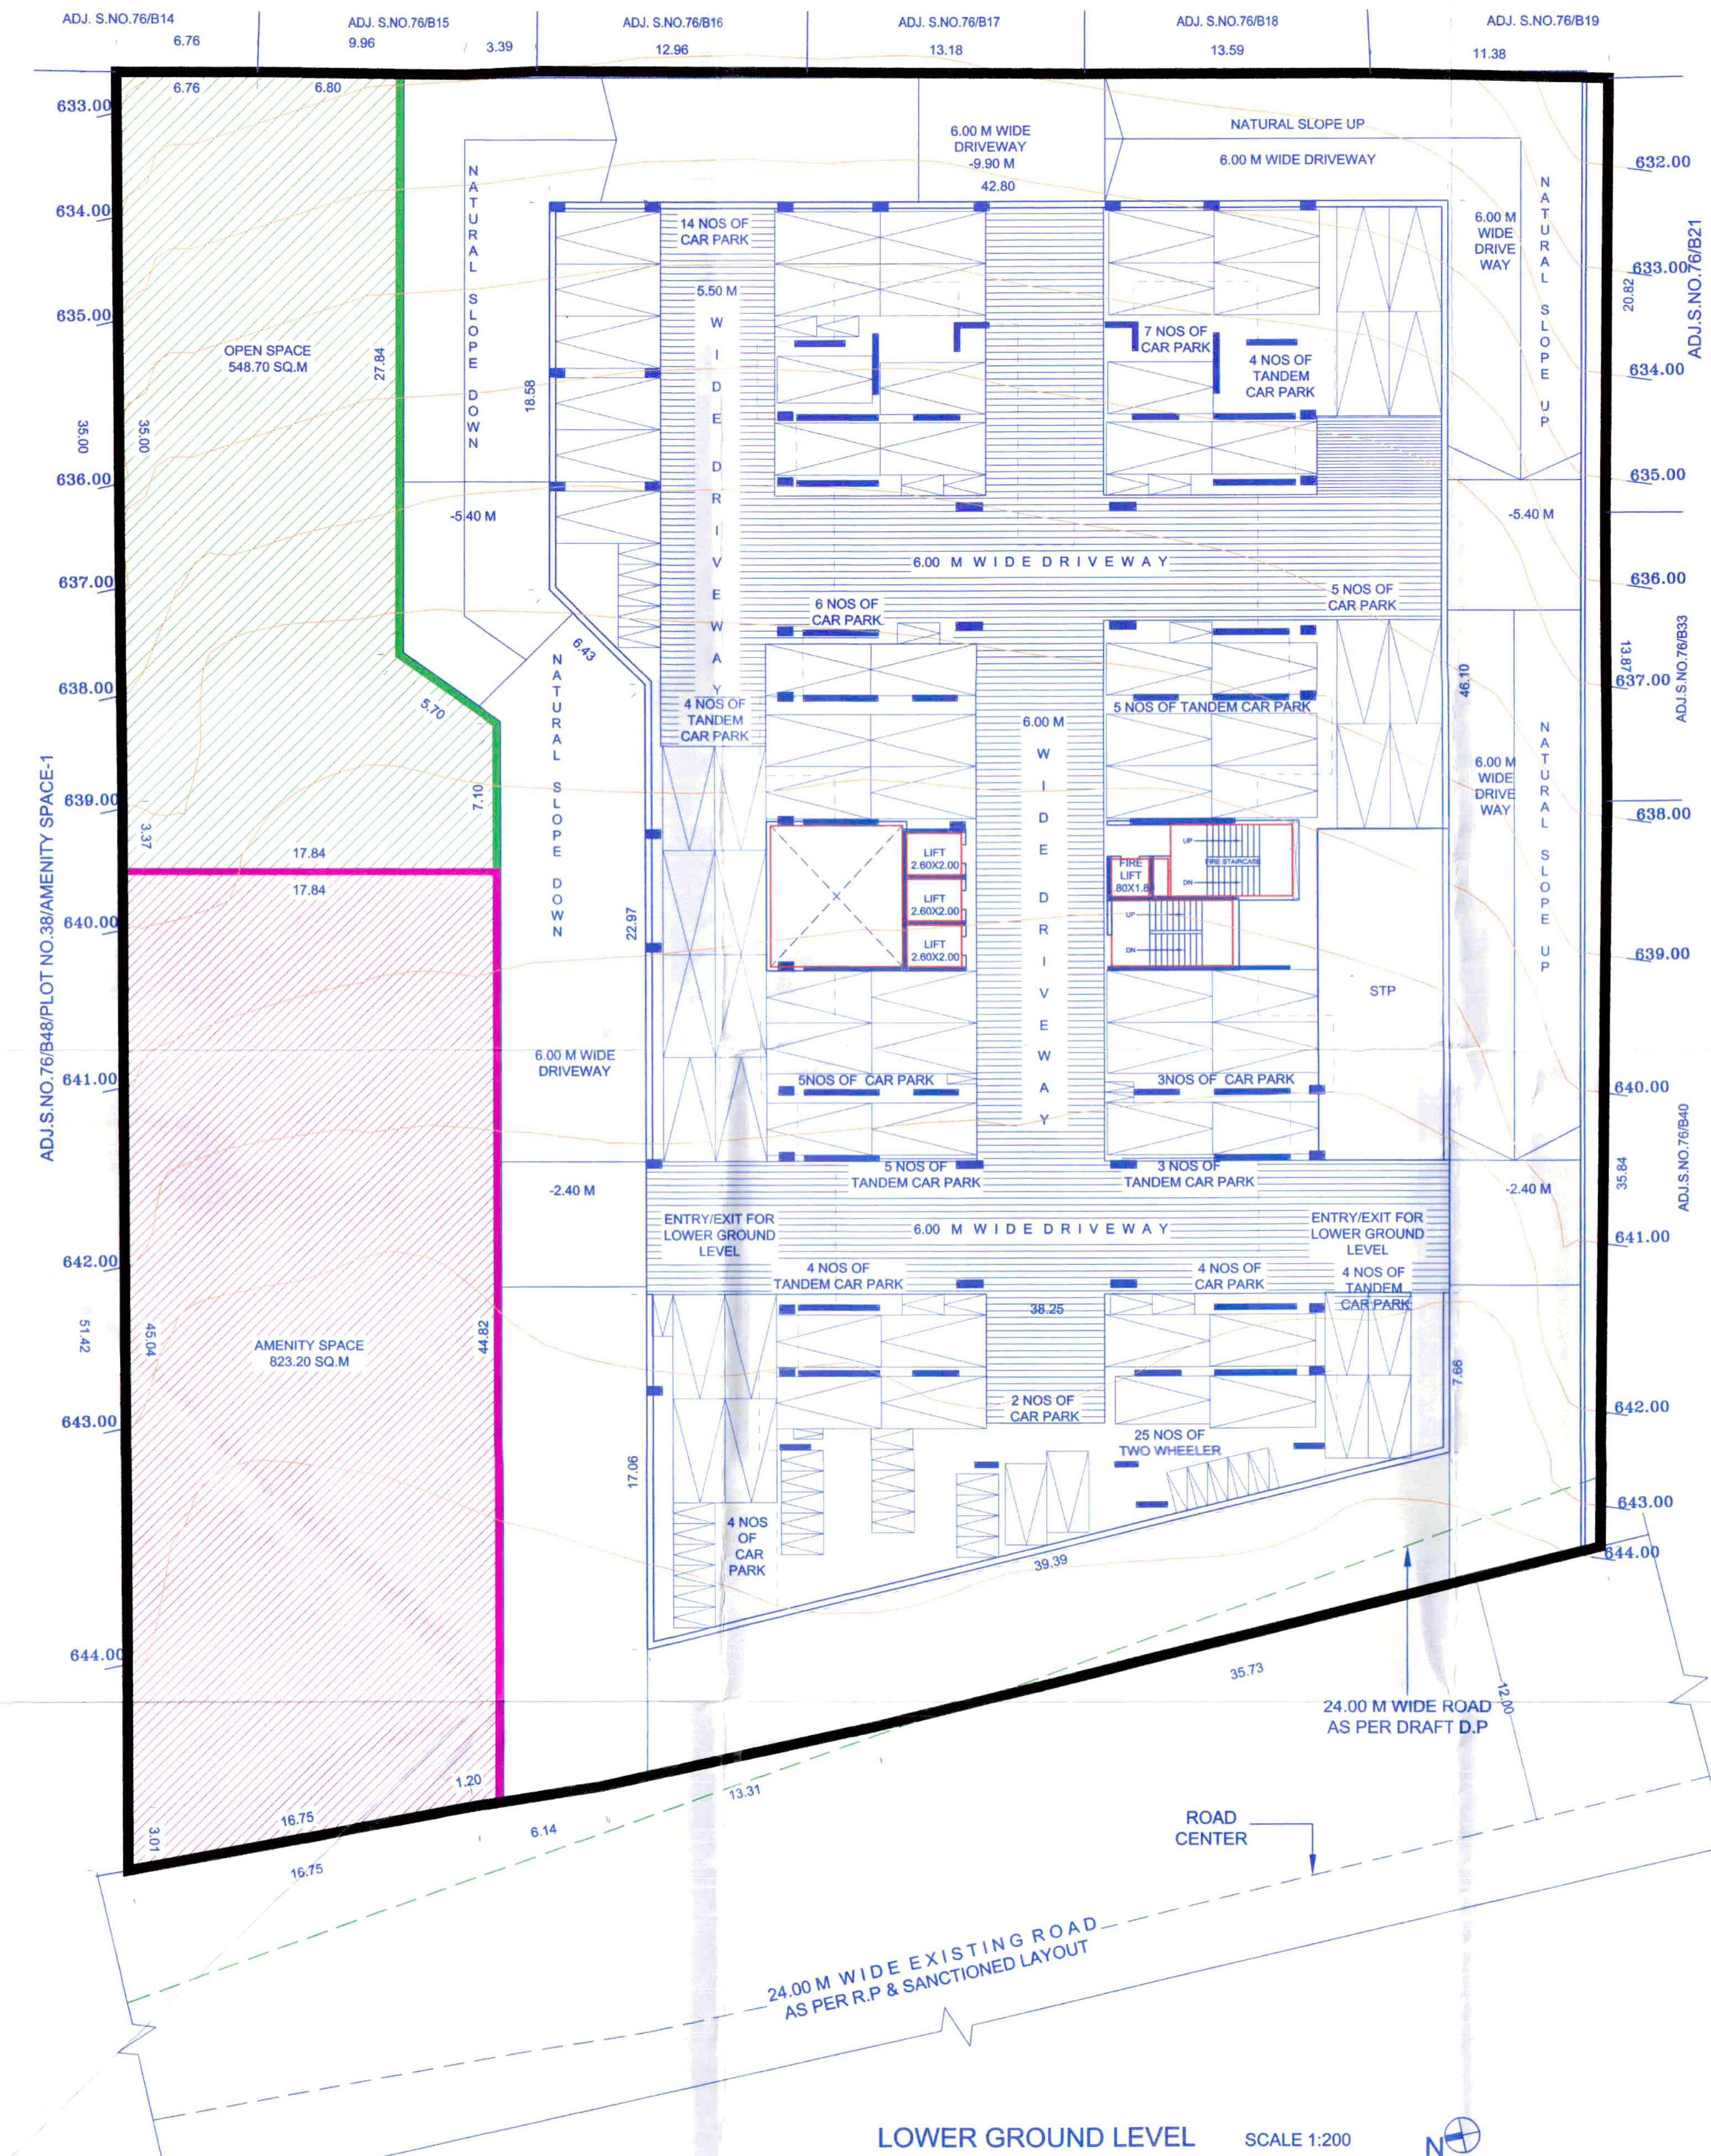

PROJECT TITLE :-

PROPOSED MIXED USE DEVELOPMENT ON
S NO.76/1/B PLOT NO.39 AT VILLAGE BAVDHAN BK,
TALUKA : MULSHI, DISTRICT : PUNE

OWNER NAME :-	SIGN
---------------	------

THE EXCELLAA THROUGH PARTNER
MR. NILESH AGARWAL
MR. KISHORE B. JAIN

ARCHITECT	SIGN
-----------	------

LANDMARK PLANNERS
AR. DEEPESH P. BHURAT

OFFICE NO. 08, 3RD FLOOR, CHANDRASEN APARTMENT, PRABHAT
ROAD, OPP.PRESIDENT HOTEL, ERANDWANE, PUNE - 411004
EMAIL ID :-landmarkplanners@gmail.com

DWG.NO	DATE	SCALE	DEALT BY	REVISION	NORTH
248_RV-01	09/08/2023	AS SHOWN	ANUP	RV-01	N 
PATH:- COMP-7/E/ANUP/BAYVDHAN76/CORPORATION DRAWING/ REVISED DWG/20230809_SD_04 FINAL DWG					