
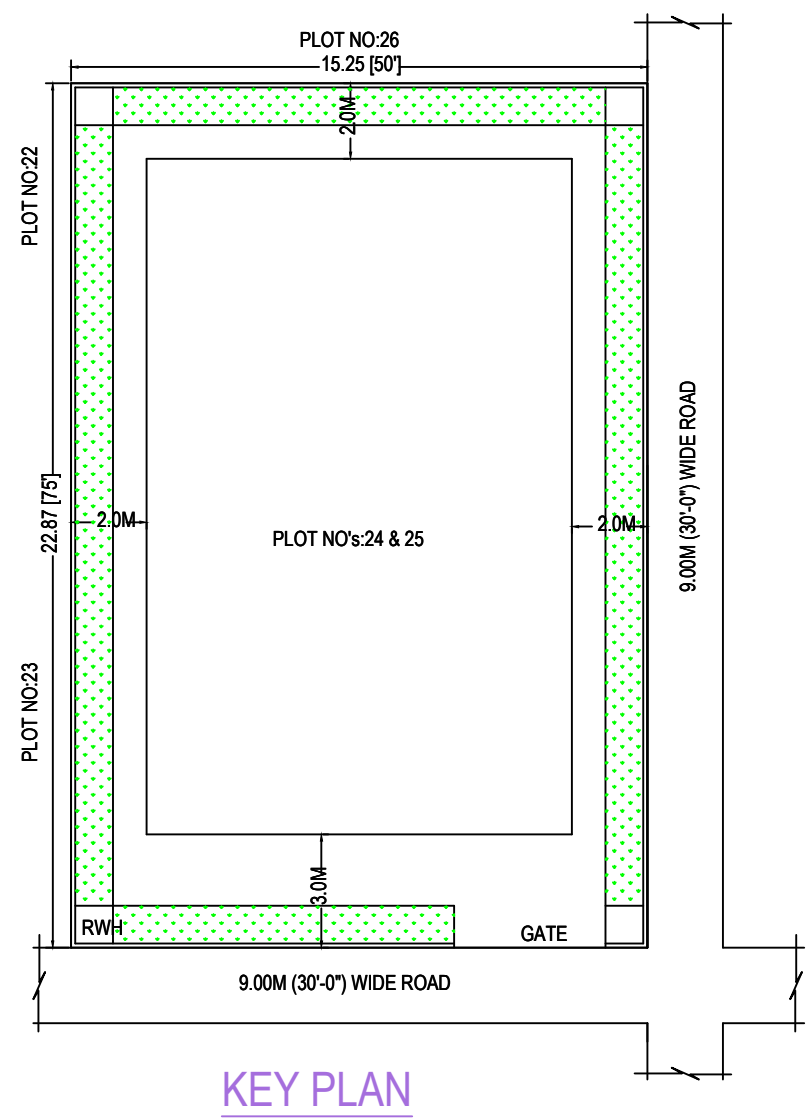
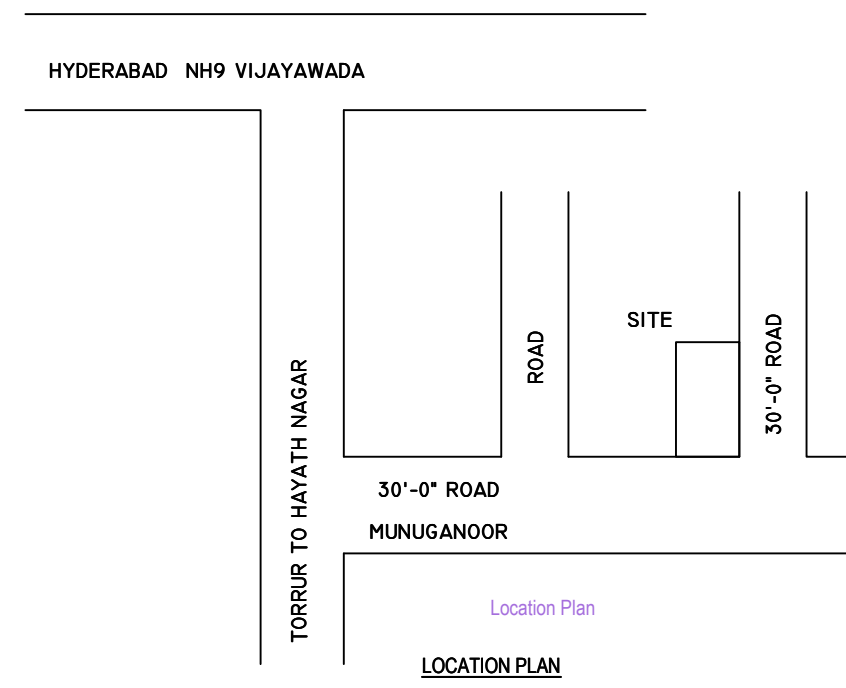
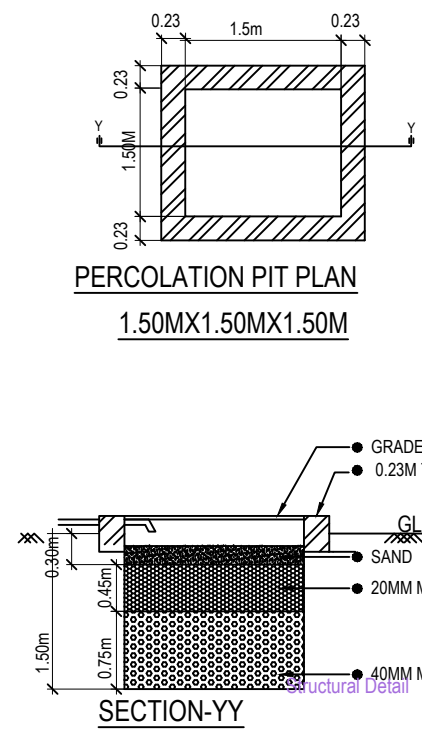
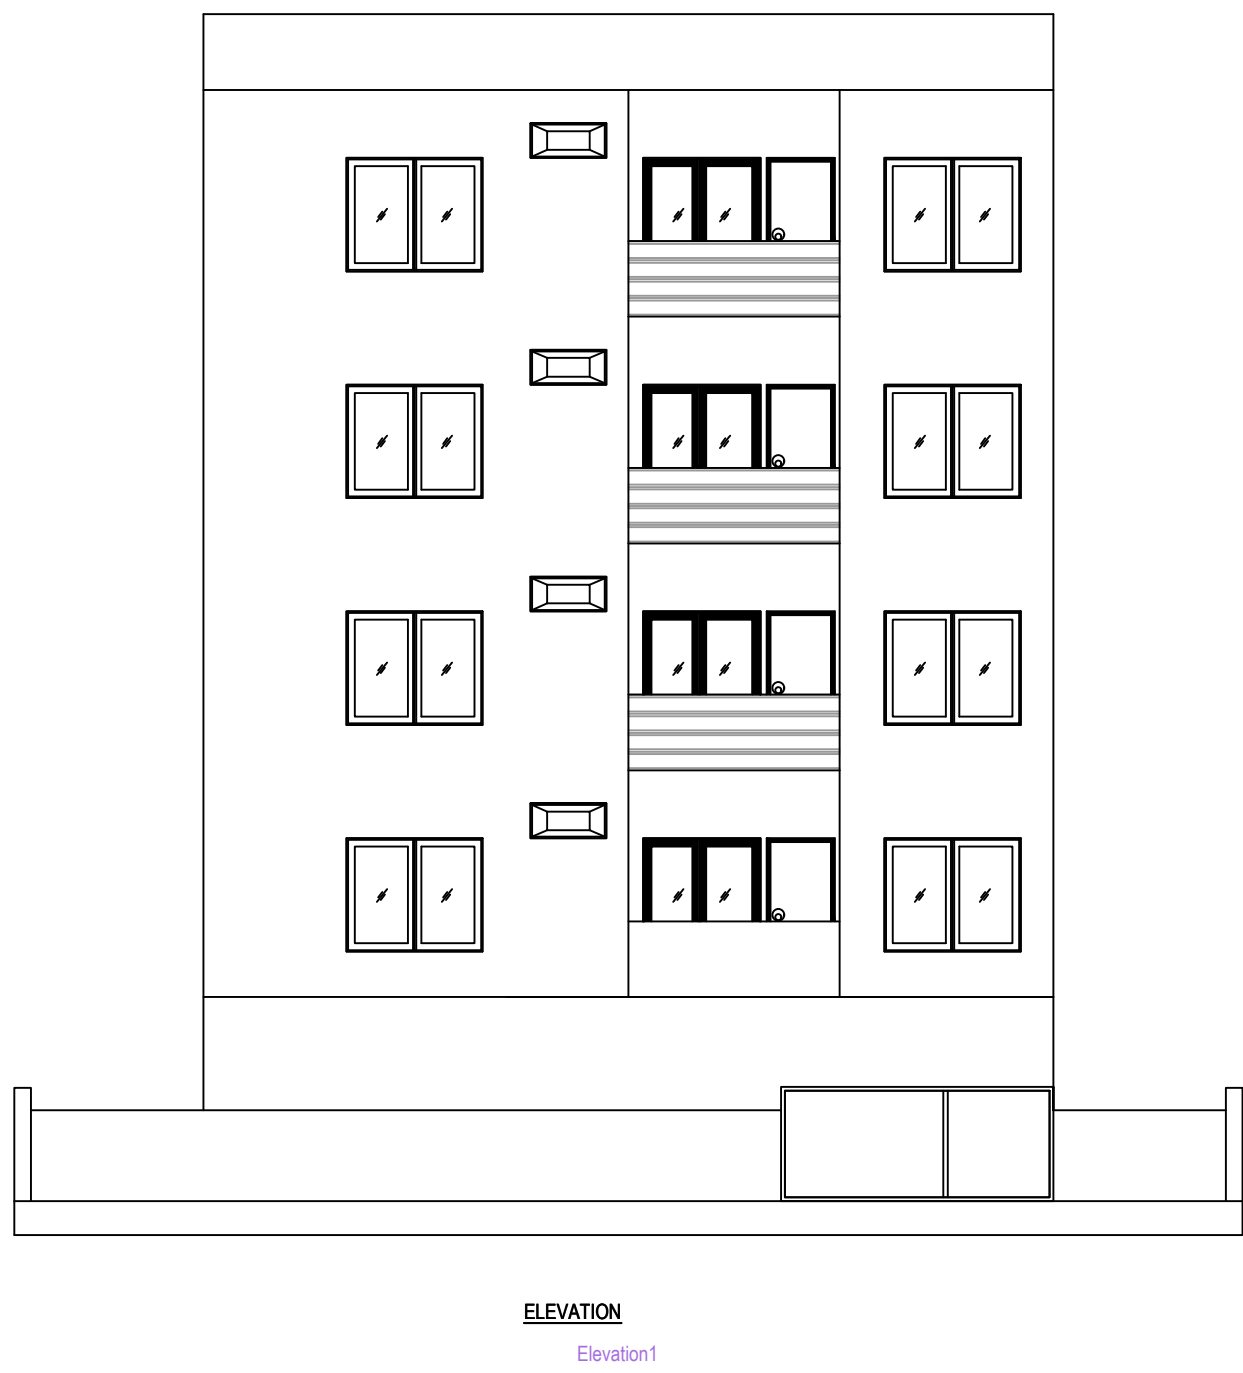
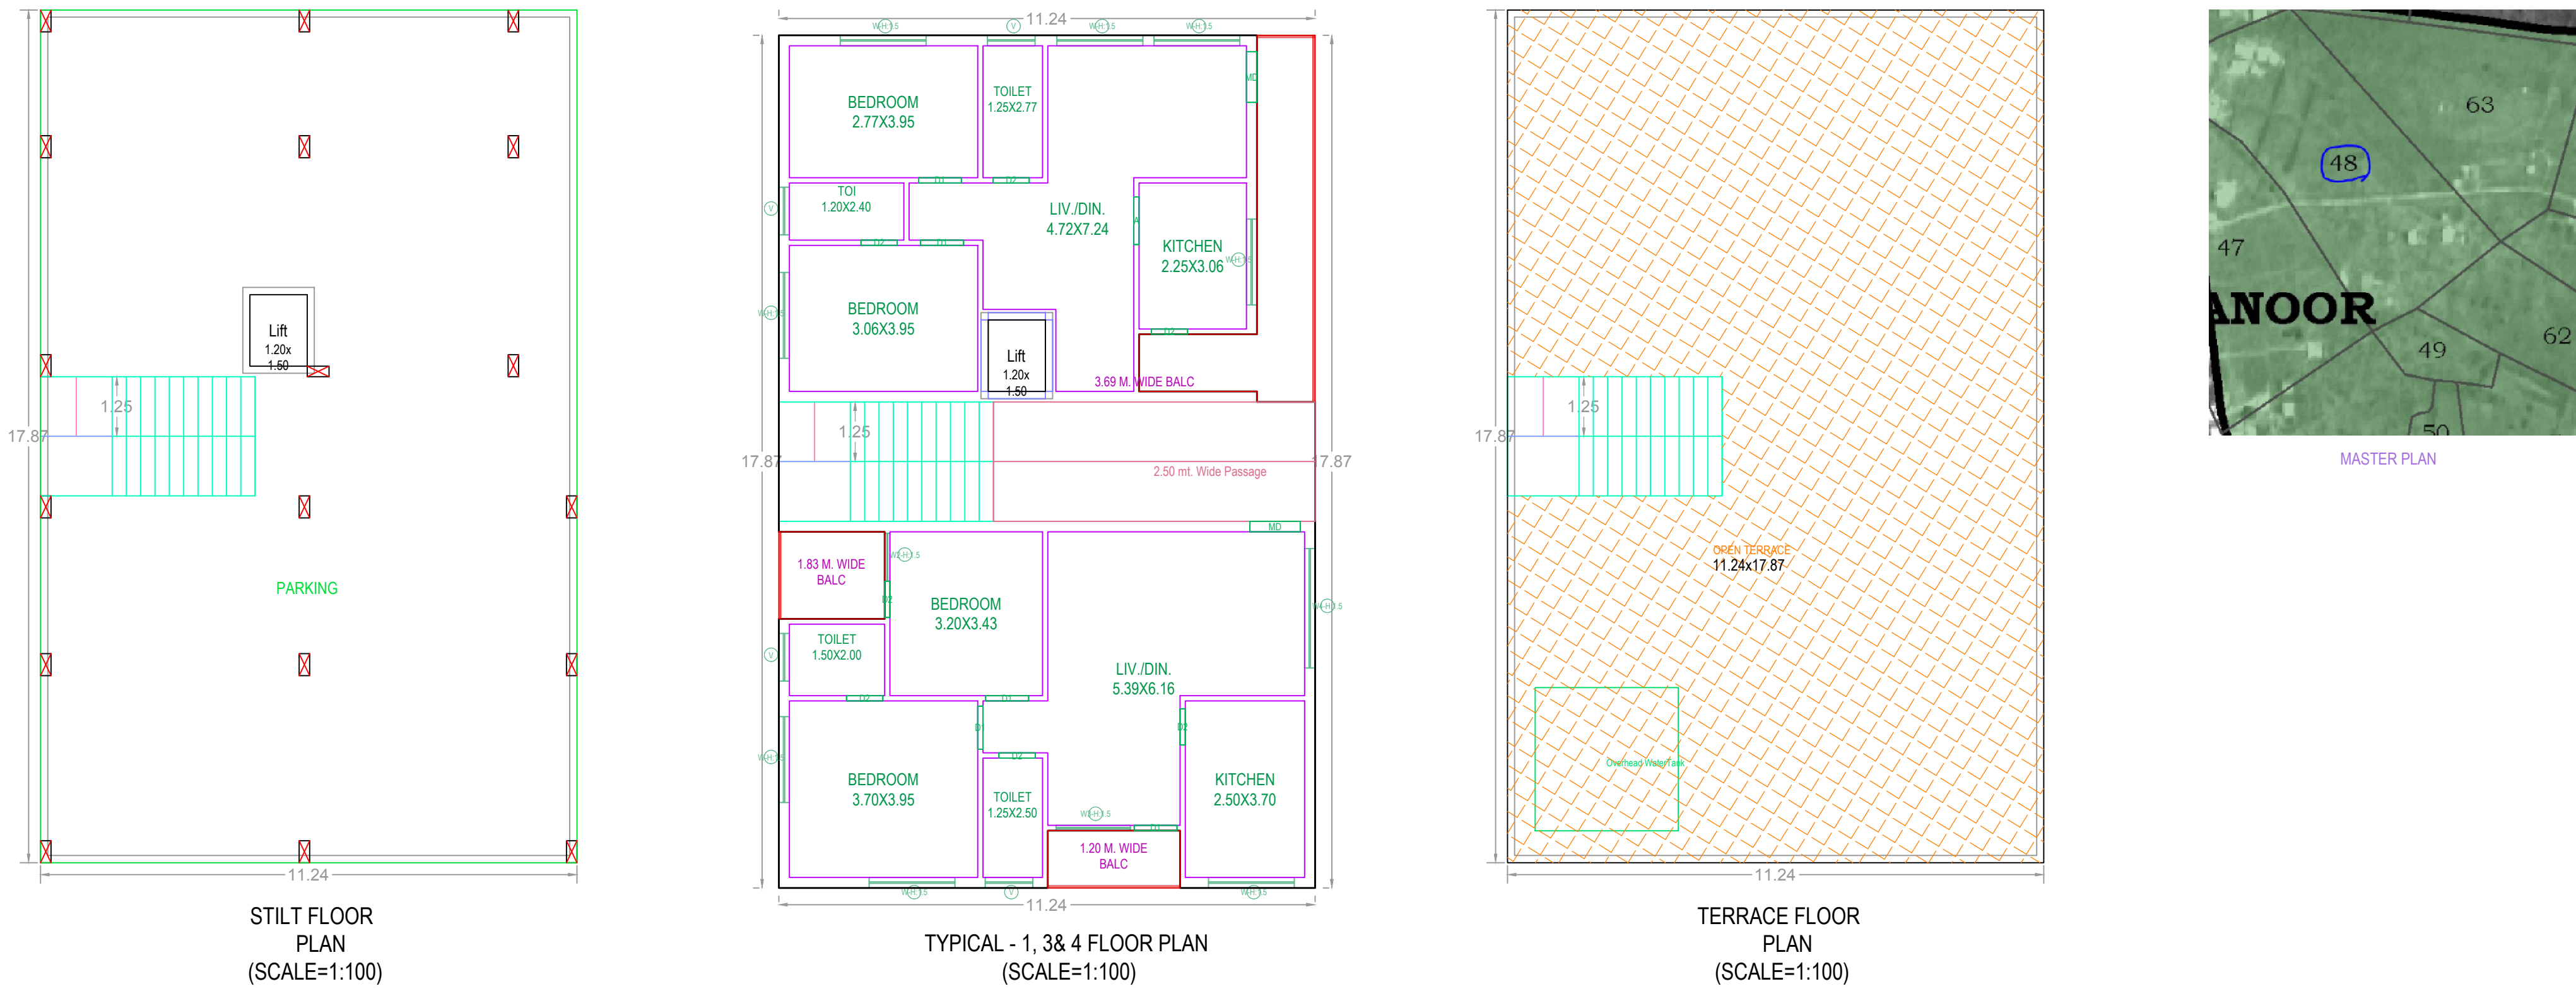


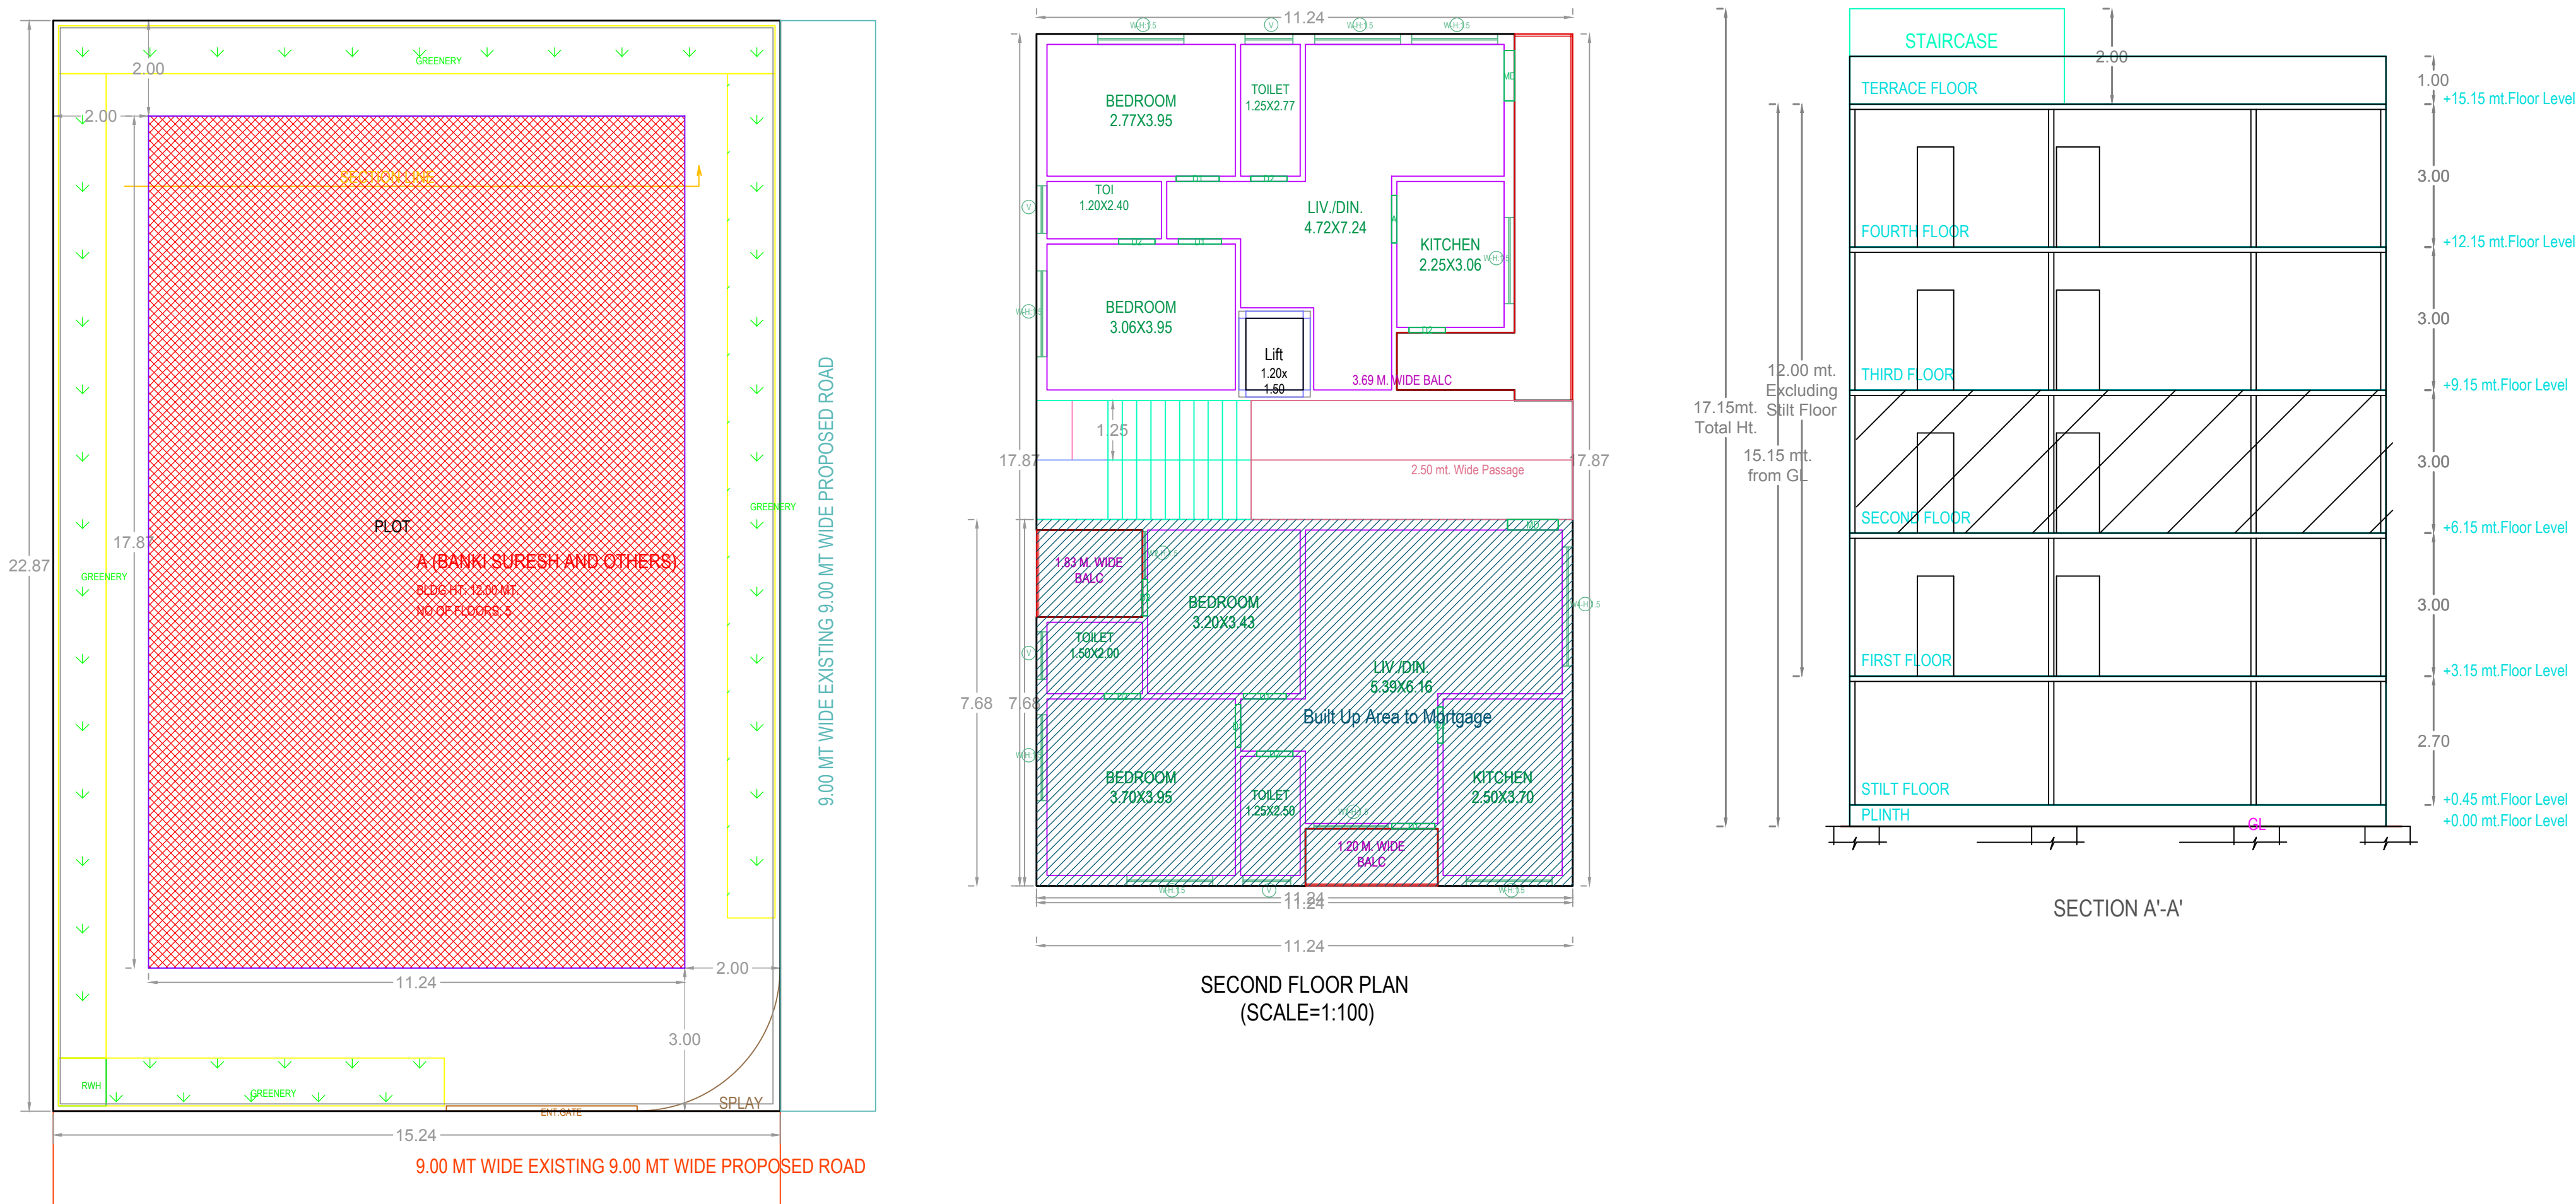

BUILDING :A (BANKI SURESH AND OTHERS)									
FLOOR NAME	TOTAL BUA	DEDUCTIONS C/OUT	ADDITIONS STAIR	NET BUA RESI.	TOTAL NET BUA	TNMTS.	PARKING AREA	NO OF STACK	NET PARKING
STILT FLOOR	200.95	1.80	11.25	0.00	11.25	00	187.90	11	187.90
FIRST FLOOR	200.95	0.00	0.00	200.95	200.95	02	0.00	0	0.00
SECOND FLOOR	200.95	0.00	0.00	200.95	200.95	02	0.00	0	0.00
THIRD FLOOR	200.95	0.00	0.00	200.95	200.95	02	0.00	0	0.00
FOURTH FLOOR	200.95	0.00	0.00	200.95	200.95	02	0.00	0	0.00
TERRACE FLOOR	9.00	0.00	0.00	0.00	9.00	00	0.00	0	0.00
TOTAL	1013.75	1.80	11.25	803.80	824.05	08	187.90		187.90
TOTAL NO OF BLDG	1								
TOTAL	1013.75	1.80	11.25	803.80	824.05	08	187.90		187.90

SCHEDULE OF JOINERY

BUILDING NAME	NAME	L X H	NOS
A (BANKI SURESH AND OTHERS)	D2	0.78 X 2.10	28
A (BANKI SURESH AND OTHERS)	D1	0.90 X 2.10	20
A (BANKI SURESH AND OTHERS)	A	1.00 X 2.10	04
A (BANKI SURESH AND OTHERS)	MD	1.06 X 2.10	08

SCHEDULE OF JOINERY

BUILDING NAME	NAME	L X H	NOS
A (BANKI SURESH AND OTHERS)	V	1.00 X 1.20	16
A (BANKI SURESH AND OTHERS)	W2	1.00 X 1.50	04
A (BANKI SURESH AND OTHERS)	W3	1.56 X 1.50	04
A (BANKI SURESH AND OTHERS)	W	1.80 X 1.50	32
A (BANKI SURESH AND OTHERS)	W4	2.50 X 1.50	04

BALCONY CALCULATIONS TABLE

FLOOR NAME	SIZE	TOTAL AREA
SECOND FLOOR PLAN	1.83 X 2.22 X 1	19.72
	1.20 X 2.78 X 1	
	3.69 X 7.69 X 1	
TYPICAL - 1, 3 & 4 FLOOR PLAN	1.83 X 2.22 X 1 X 3	59.16
	1.20 X 2.78 X 1 X 3	
	3.69 X 7.69 X 1 X 3	
TOTAL	-	78.88

BUILDING USE/SUBUSE DETAILS

BUILDING NAME	BUILDING USE	BUILDING SUBUSE	BUILDING TYPE	FLOOR DETAILS
A (BANKI SURESH AND OTHERS)	Residential	Residential Apartment Bldg	Single Block	1 Stlt + 4 upper floors

Project Title :
PLAN SHOWING THE PROPOSED CONSTRUCTION OF STILT, FIRST, SECOND, THIRD, AND FOURTH FLOORS RESIDENTIAL FLATS ON PLOT NO 's:24 AND 25, IN SY.NO:48/A, SITUATED AT: MUNUGANOOR (V) ABDULLAPURMET (M), UNDER TURKAYAMJAL MUNICIPALITY, R.R.DIST. BELONG'S TO:

SRI.BANKI SURESH.
REP. BY D A G P A HOLDER
M/S.G.K.CONSTRUCTIONS.
REP.BY MANAGING PARTNERS
1.SRI.GONGURA SANDEEP.
2.SRI.GONGURA SRINIVASA RAO.

S/O:SRI.B.LAKSHMANA MURTHY.
S/O:SRI.G.SRINIVASA RAO.
S/O:SRI.G.KOTIAH.

TEST CONDITION	
1.	THE OWNER/BUILDER SHALL STRICTLY COMPLY WITH THE DIRECTIONS CONTAINED IN THE ORDER OF NATIONAL GREEN TRIBUNAL AS WELL AS THE MINISTRY OF ENVIRONMENT AND FORESTS (MOPF) GUIDELINES 2010 WHILE RAISING CONSTRUCTION.
2.	THE OWNER/BUILDER SHALL STRICTLY COVER THE BUILDING MATERIAL STOCK AT SITE EVERY BUILDING OR OWNER SHALL PUT TARPULIN ON SCAFFOLDING AROUND THE AREA OF CONSTRUCTION AND THE BUILDING.
3.	THE OWNER/BUILDER SHALL NOT STOCK THE BUILDING MATERIAL ON THE ROAD MARGIN AND FOOTPATH CAUSING OBSTRUCTION TO FREE MOVEMENT OF PUBLIC AND VEHICLES. RAISING MOPF PERMISSION IS UNABLE TO BE SUSPENDED.
4.	ALL THE CONSTRUCTION MATERIAL AND DEBRIS SHALL BE CARRIED IN THE TRUCKS OR OTHER VEHICLES WHICH AREA FULLY COVERED AND PROTECTED, SO AS TO ENSURE THAT THE CONSTRUCTION DEBRIS OR THE CONSTRUCTION MATERIAL DOES NOT GET DISPERSED INTO THE AIR OR ATMOSPHERE OR AIR IN ANY FORM WHAT SO EVER.
5.	THE DUST EMISSING FROM THE CONSTRUCTION SITE SHOULD BE COMPLETELY CONTROLLED AND ALL PRECAUTIONS SHALL BE TAKEN IN THAT REGARD.
6.	THE VEHICLES CARRYING CONSTRUCTION MATERIAL AND DEBRIS OF ANY KIND SHALL BE CLEARED BEFORE IT IS PERMITTED TO RLY ON THE ROAD AFTER UNLOADING SUCH MATERIALS.
7.	EVERY WORKER ON THE CONSTRUCTION SITE AND INVOLVED IN LOADING UNLOADING AND CARRIAGE OF CONSTRUCTION MATERIAL AND CONSTRUCTION DEBRIS SHOULD BE PROVIDED WITH MASK HELMETS, SHOES TO PREVENT INJURY OF DUST PARTICLES AND SAFETY.
8.	OTHER PRE BUILDERS SHALL BE UNDER OBLIGATION TO PROVIDE ALL MEDICAL HELP INVESTIGATION AND TREATMENT TO THE WORKERS INVOLVED IN THE CONSTRUCTION AND CARRY OF CONSTRUCTION MATERIAL AND DEBRIS REMAINABLE TO STOP EMERGENCY.
9.	OWNER AND BUILDER SHALL MAINTAIN WATER ROLE OF ALL THE EMPLOYEES / WORKERS AND MAKE NECESSARY ARRANGEMENT TILL THE WORK IS COMPLETED FACING WHOSE SANCTION ACCORDS WILL BE CANCELLED WITHOUT FURTHER NOTICE.
10.	OWNER AND BUILDER SHALL TRANSPORT THE CONSTRUCTION MATERIAL AND DEBRIS WASTE TO CONSTRUCTION SITE, DUMPING SITE OR ANY OTHER PLACE IN ACCORDANCE WITH RULES AND INTERNS OF THIS ORDER.
11.	OWNER AND BUILDER SHALL TAKE APPROPRIATE MEASURES AND TO ENSURE THAT THE TERMS AND CONDITIONS OF THE APPLICABLE ORDERS AND THESE ORDERS SHOULD STRICTLY BE COMPLIED WITH BY FACING SPRINKLES, CREATION OF GREEN AR BARRIERS.
12.	OWNER AND BUILDER SHALL MAINTAINATORY USE HELT JET IN GRINDING AND STORE CUTTING WIND BREAKING WALLS AROUND CONSTRUCTION SITE.
13.	THREE PLANTATION SHALL BE SHALL BE ZONE ALONG THE PERIMPERY AND ALSO IN FRONT OF THE PREMISES AS PER A.P. WATER LAND AND TREES RULES 2002.
14.	TOY LOT SHALL BE SHALL BE PERSEED AND MAINTAINED AS GREENERY AT OWNERS COST BEFORE ISSUE OF OCCUPANCY CERTIFICATE SHIP OF GREENERY ON PERIMPERY OF THE SITE SHALL BE MAINTAINED AS PER RULES.
15.	IF GREENERY IS NOT MAINTAINED, TRADITIONAL PROPERTY TAX SHALL BE IMPROVED AS PENALTY EVERY YEAR TILL THE CONDITION IS FULLFILLD.
THE PERMISSION IS HERE BY SANCTIONED AS PER SUBMITTED PLANS AND CONDITIONS LAD DOWN IN THE PROCEEDING CONDITIONS.	
1. THE SANCTIONED BUILDING PERMISSION IS VALID FOR SIX YEARS, IF THE WORK IS COMMENCED WITHIN NINE MONTHS / YEAR MONTHS FROM THE DATE OF ISSUE.	
2. THIS IS ONLY MANUPAL PERMISSION FOR CONSTRUCTION WITHOUT PREJUDICE TO ANY BODY'S CIVIL RIGHT OVER THE LAND.	
3. THE APPLICANT SHALL GIVE COMMENCEMENT NOTICE BEFORE COMMENCEMENT OF WORK IN THE PROPOSED SITE AND ALSO APPLY FOR ISSUE OF OCCUPANCY CERTIFICATE AFTER COMPLETION OF WORK AND BEFORE OCCUPATION OF BLDG BUILDING.	



COLOR INDEX	
PLOT BOUNDARY	
ABUTTING ROAD	
PROPOSED CONSTRUCTION	
COMMON PLOT	
ROAD WIDENING AREA	
EXISTING (To be retained)	
EXISTING (To be demolished)	

OWNERS NAME AND SIGNATURE

BUILDERS NAME AND SIGNATURE

ARCHITECTS NAME AND SIGNATURE

STRUCTURAL ENGINEERS NAME AND SIGNATURE

Note: All dimensions are in meters.