


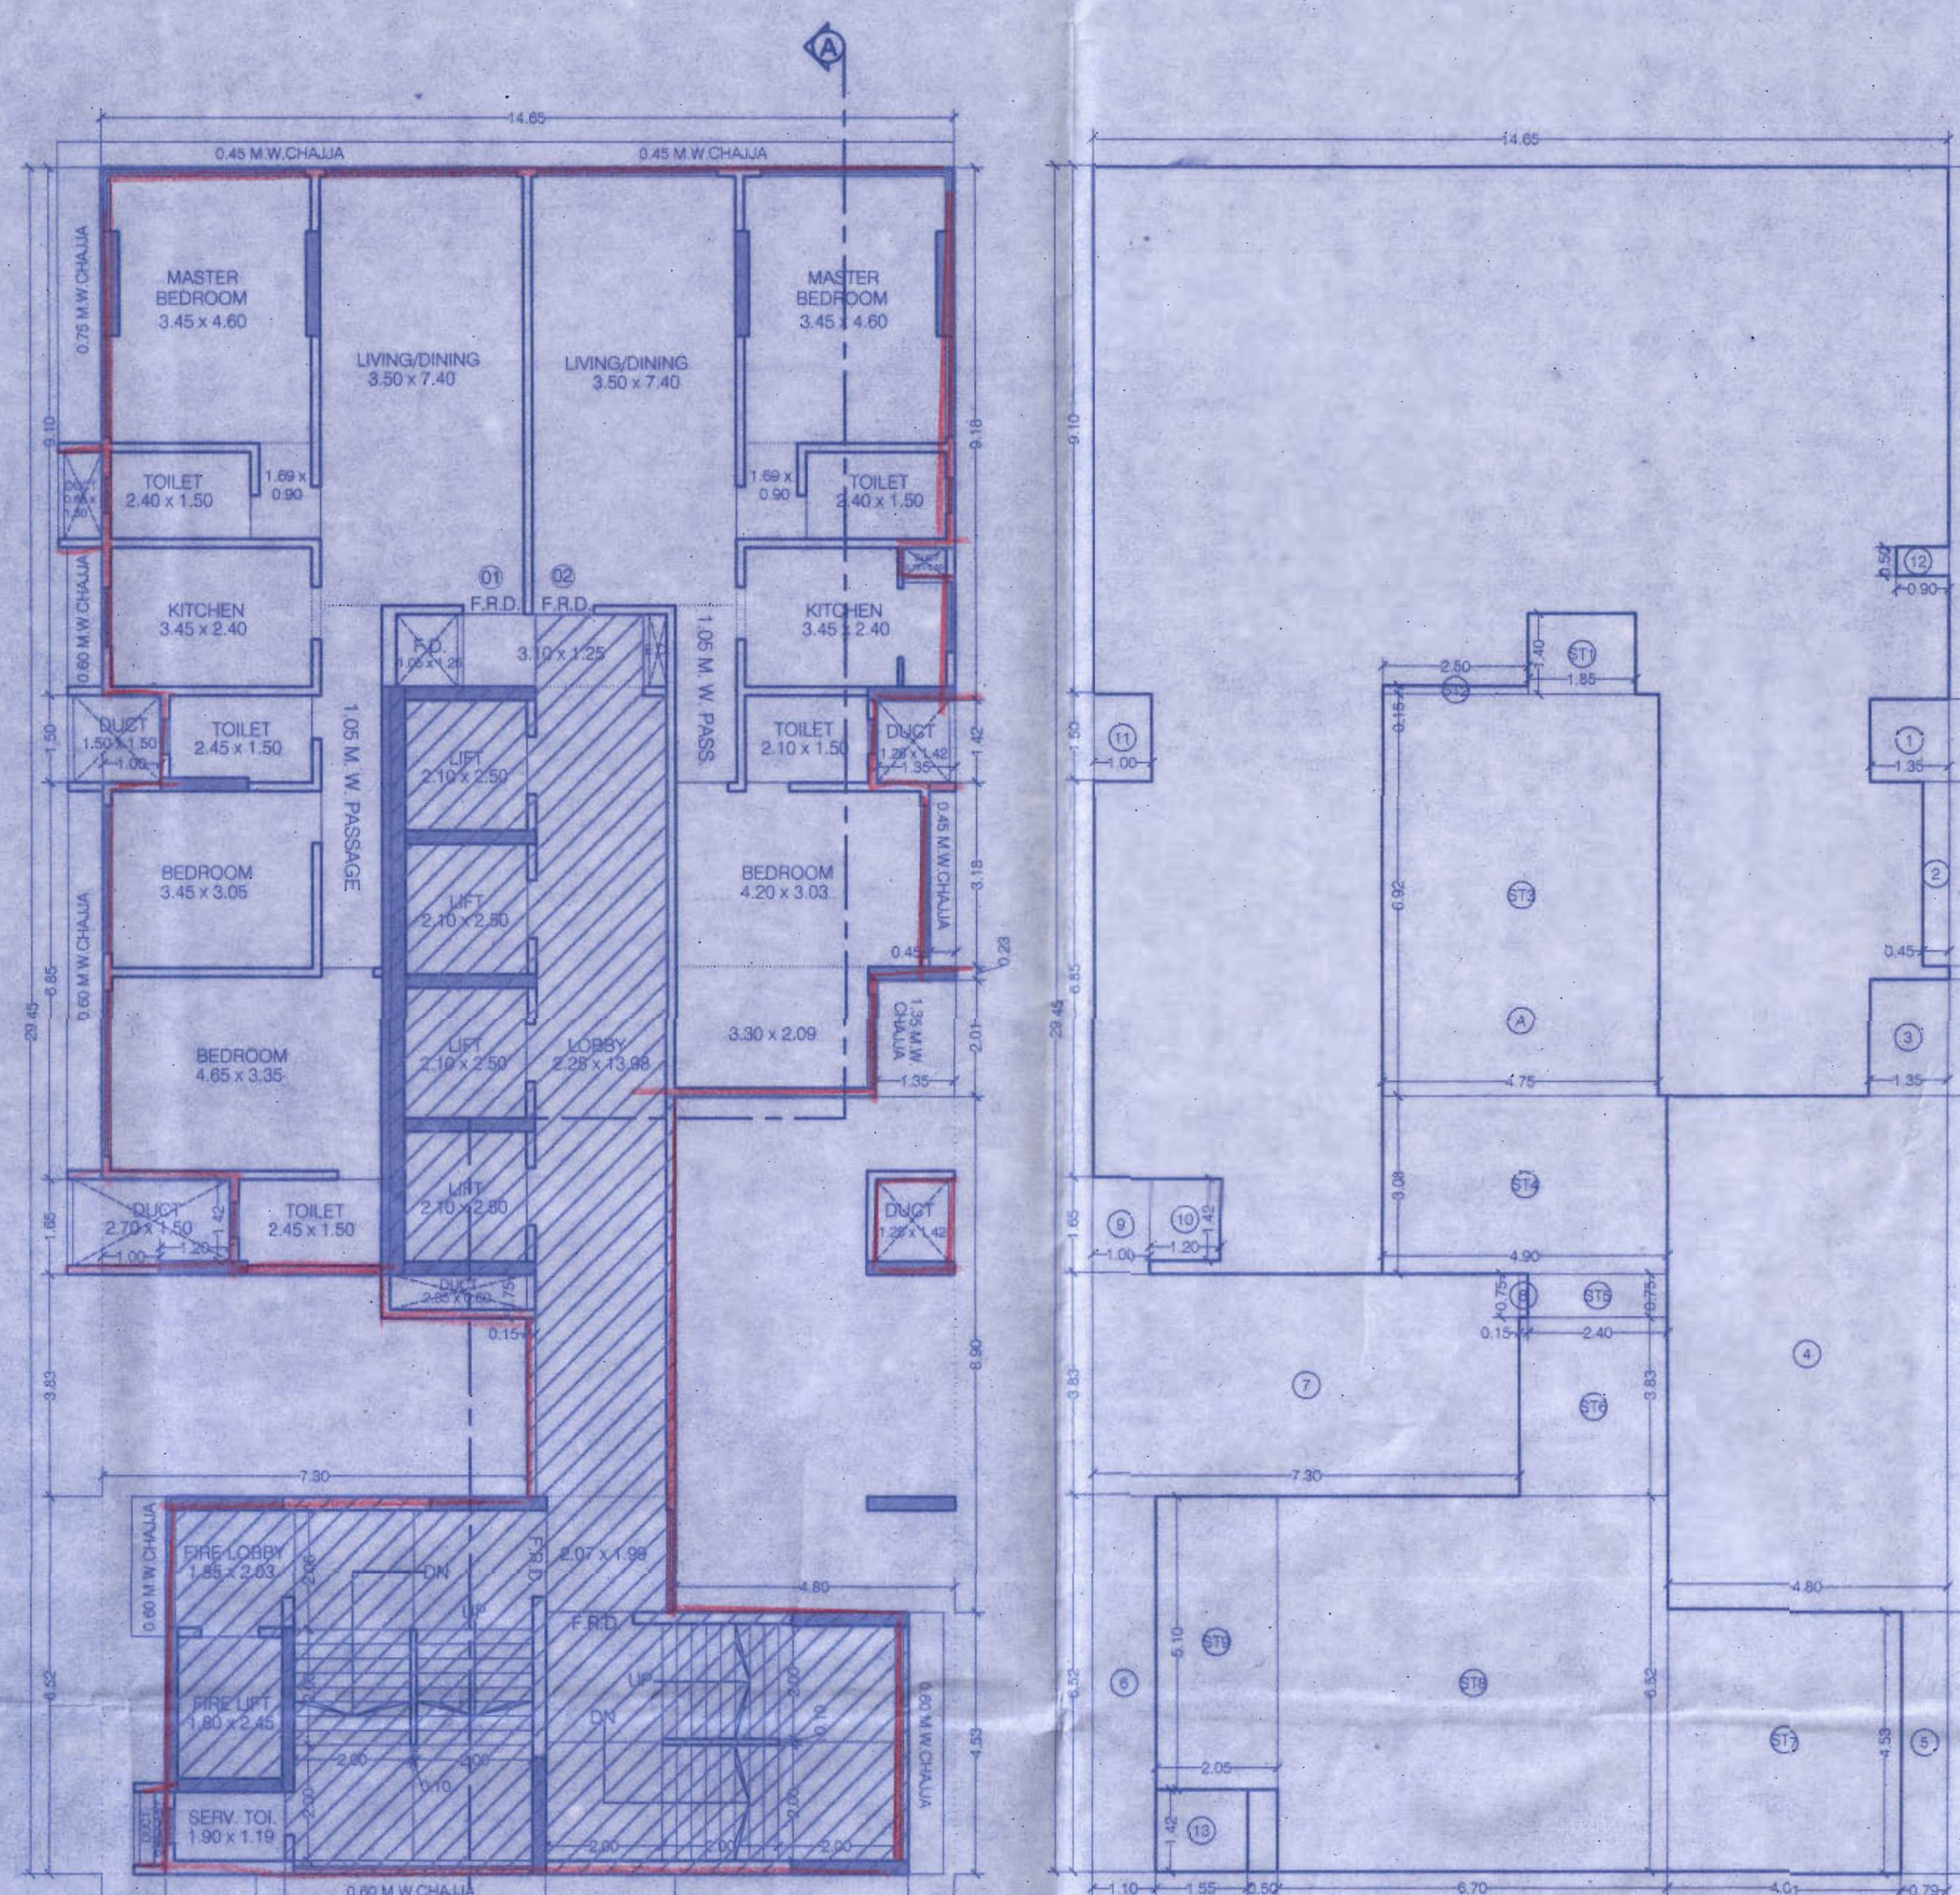

BUILT UP AREA CALCULATION

9TH FLOOR

A	14.65	X	29.45	X	1 NO	=	431.44	SQ.MT
TOTAL ADDITION						=	431.44	SQ.MT


DEDUCTIONS

1	1.35	X	1.42	X	1 NO	=	1.92	SQ.MT
2	0.45	X	3.18	X	1 NO	=	1.43	SQ.MT
3	1.35	X	2.01	X	1 NO	=	2.71	SQ.MT
4	4.80	X	8.90	X	1 NO	=	42.72	SQ.MT
5	0.79	X	4.53	X	1 NO	=	3.58	SQ.MT
6	1.10	X	6.52	X	1 NO	=	7.17	SQ.MT
7	7.30	X	3.83	X	1 NO	=	27.96	SQ.MT
8	0.15	X	0.75	X	1 NO	=	0.11	SQ.MT
9	1.00	X	1.65	X	1 NO	=	1.65	SQ.MT
10	1.20	X	1.42	X	1 NO	=	1.70	SQ.MT
11	1.00	X	1.50	X	1 NO	=	1.50	SQ.MT
12	0.90	X	0.50	X	1 NO	=	0.45	SQ.MT
13	1.55	X	1.42	X	1 NO	=	2.20	SQ.MT
TOTAL DEDUCTION						=	95.10	SQ.MT
TOTAL BUILT UP AREA (X - Y1)						=	336.34	SQ.MT

STAIRCASE AREA CALCULATION

ST1	1.85	X	1.40	X	1 NO	=	2.59	SQ.MT
ST2	2.50	X	0.15	X	1 NO	=	0.38	SQ.MT
ST3	4.75	X	6.92	X	1 NO	=	32.87	SQ.MT
ST4	4.90	X	3.08	X	1 NO	=	15.09	SQ.MT
ST5	2.40	X	0.75	X	1 NO	=	1.80	SQ.MT
ST6	2.55	X	3.08	X	1 NO	=	7.85	SQ.MT
ST7	4.01	X	4.53	X	1 NO	=	18.17	SQ.MT
ST8	6.70	X	6.52	X	1 NO	=	43.68	SQ.MT
ST9	2.05	X	5.10	X	1 NO	=	10.46	SQ.MT
TOTAL STAIRCASE AREA						=	132.89	SQ.MT

SALE BUILT UP AREA (X1 - Y2) = 203.45 SQ.MT

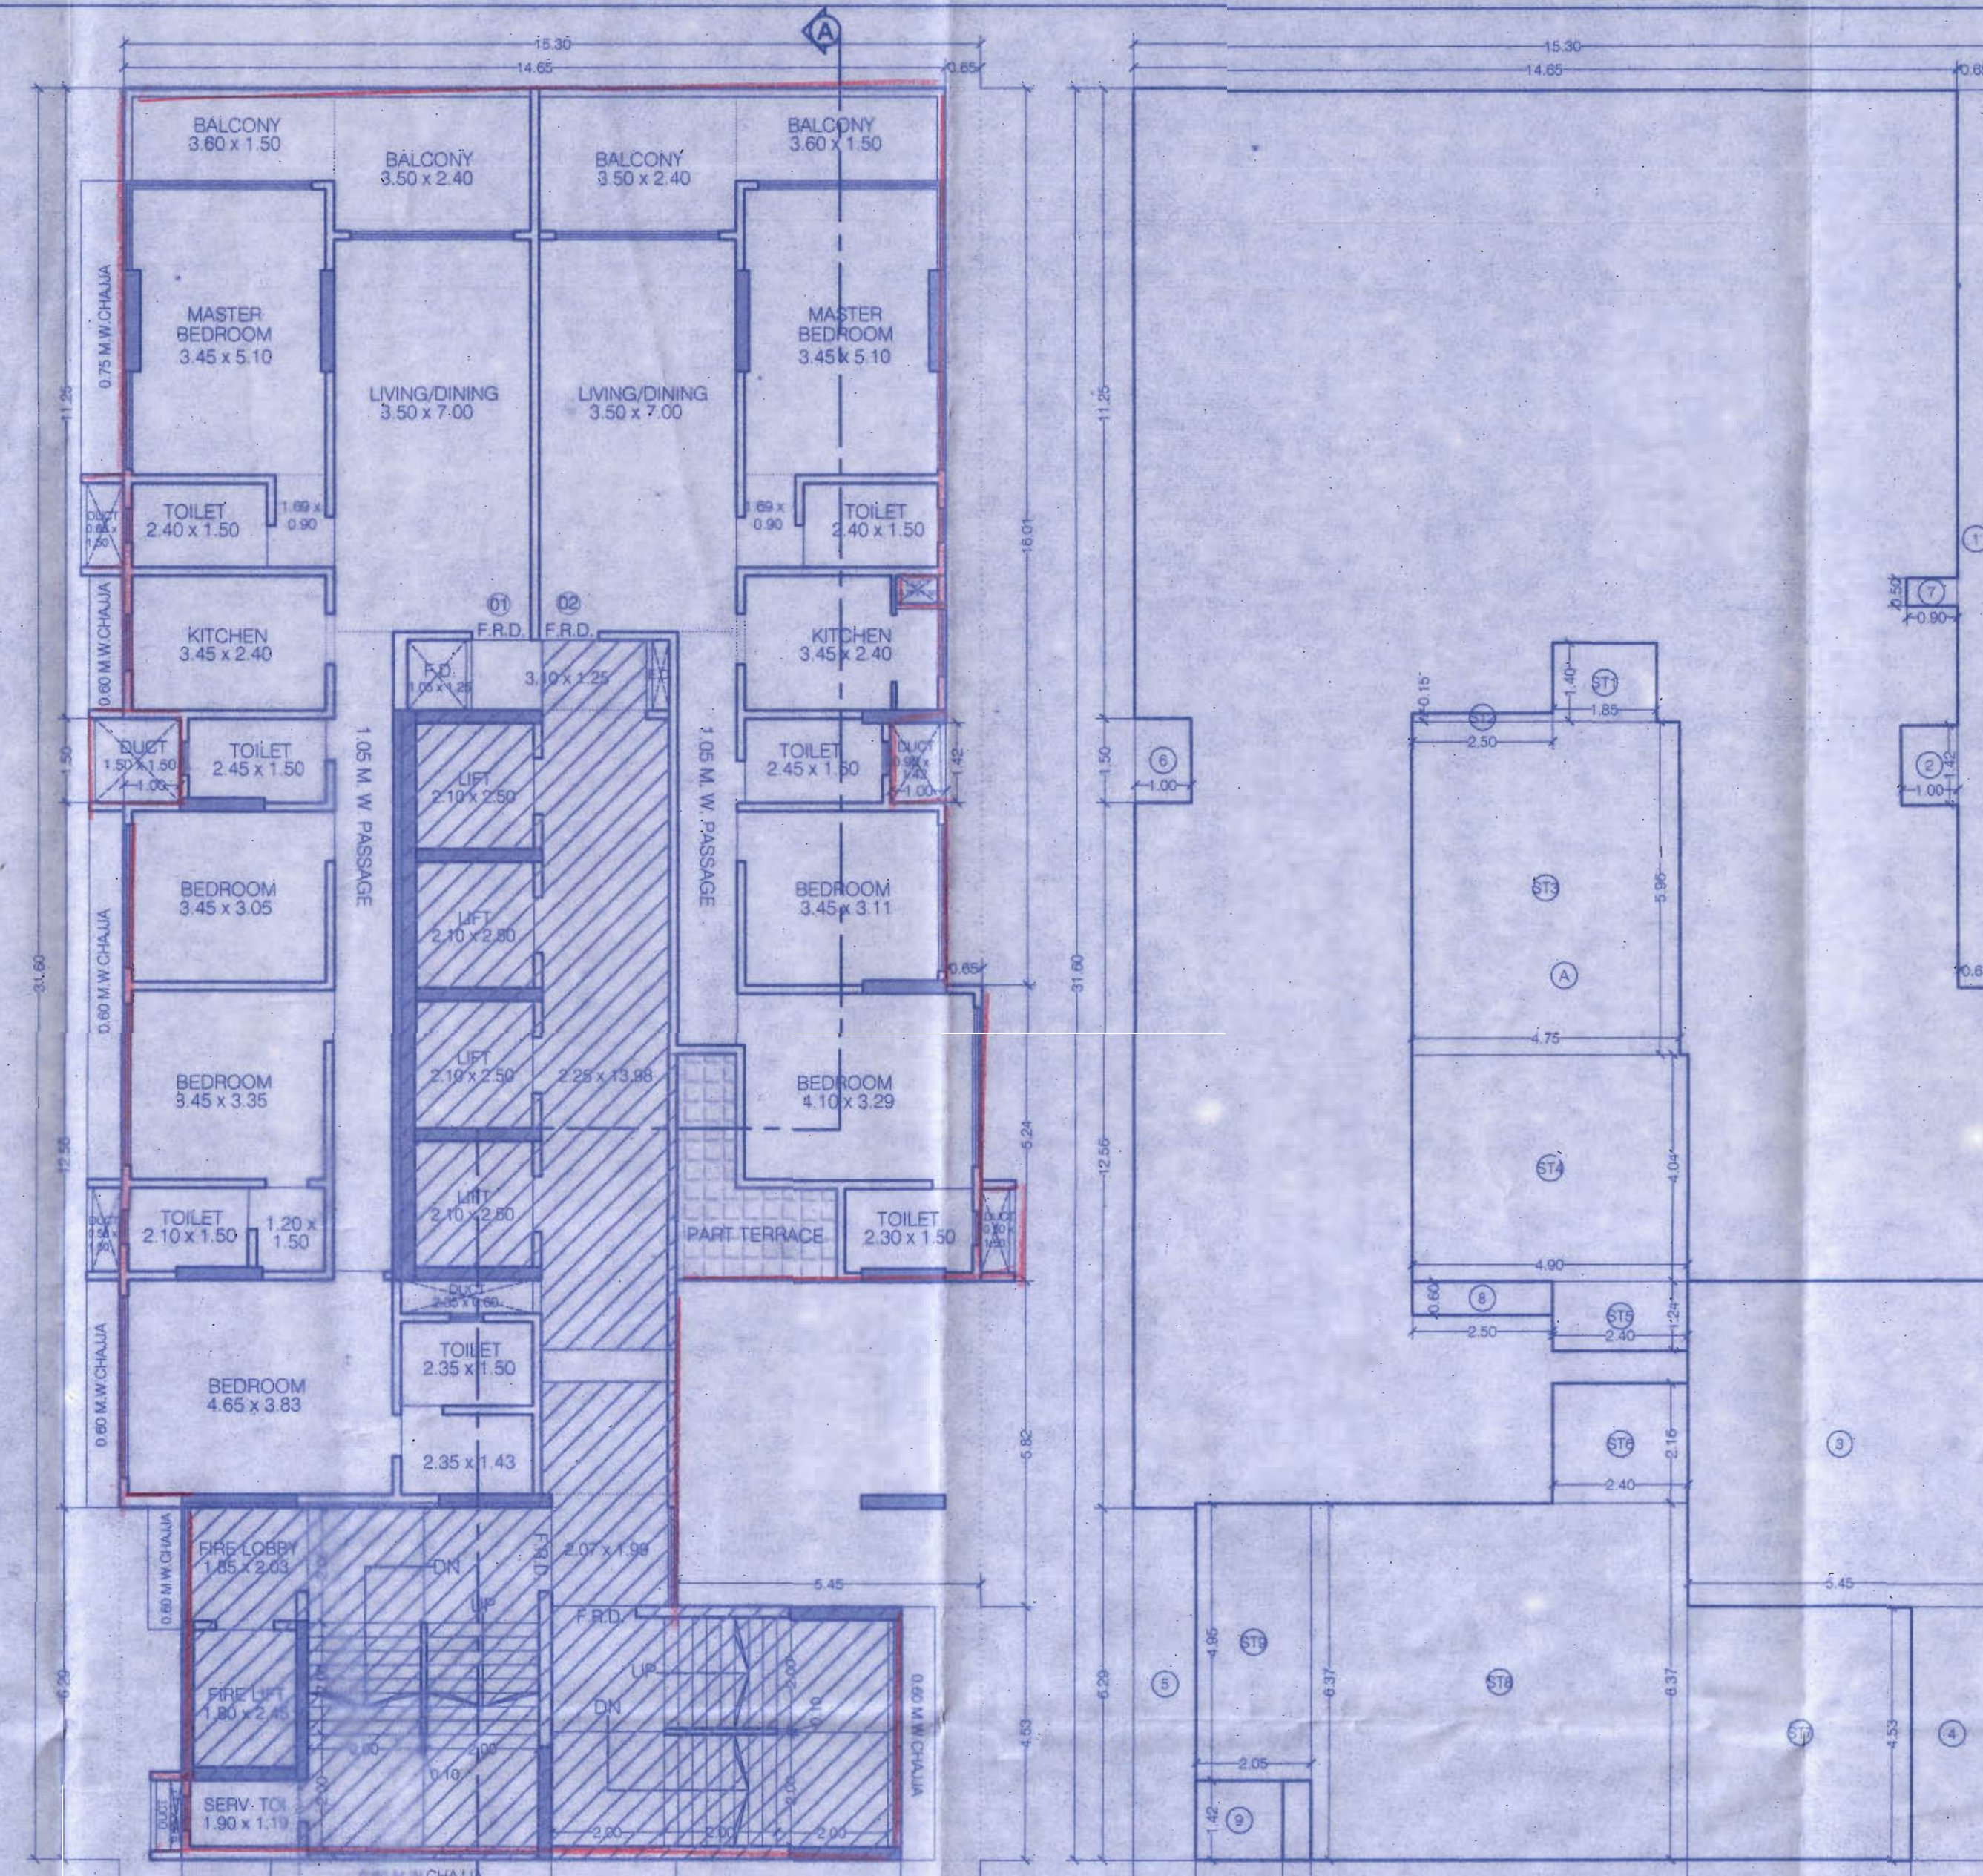

BUILT UP AREA CALCULATION

14TH FLOOR

A	15.30	X	31.60	X	1 NO	=	483.48	SQ.MT
TOTAL ADDITION						=	483.48	SQ.MT


DEDUCTIONS

1	0.65	X	16.01	X	1 NO	=	10.41	SQ.MT
2	1.00	X	1.42	X	1 NO	=	1.42	SQ.MT
3	5.45	X	5.82	X	1 NO	=	31.72	SQ.MT
4	1.44	X	4.63	X	1 NO	=	6.62	SQ.MT
5	1.10	X	6.29	X	1 NO	=	6.92	SQ.MT
6	1.00	X	1.50	X	1 NO	=	1.50	SQ.MT
7	0.90	X	0.50	X	1 NO	=	0.45	SQ.MT
8	2.50	X	0.60	X	1 NO	=	1.50	SQ.MT
9	1.55	X	1.42	X	1 NO	=	2.20	SQ.MT
TOTAL DEDUCTION						=	62.84	SQ.MT
TOTAL BUILT UP AREA (X - Y1)						=	420.64	SQ.MT

STAIRCASE AREA CALCULATION

ST1	1.85	X	1.40	X	1 NO	=	2.59	SQ.MT
ST2	2.50	X	0.15	X	1 NO	=	0.38	SQ.MT
ST3	4.75	X	5.96	X	1 NO	=	28.31	SQ.MT
ST4	4.90	X	4.04	X	1 NO	=	19.80	SQ.MT
ST5	2.40	X	1.24	X	1 NO	=	2.98	SQ.MT
ST6	2.40	X	2.16	X	1 NO	=	5.18	SQ.MT
ST7	4.01	X	4.53	X	1 NO	=	18.17	SQ.MT
ST8	6.70	X	6.37	X	1 NO	=	42.68	SQ.MT
ST9	2.05	X	4.95	X	1 NO	=	10.15	SQ.MT
TOTAL STAIRCASE AREA						=	130.24	SQ.MT

SALE BUILT UP AREA (X1 - Y2) = 290.60 SQ.MT

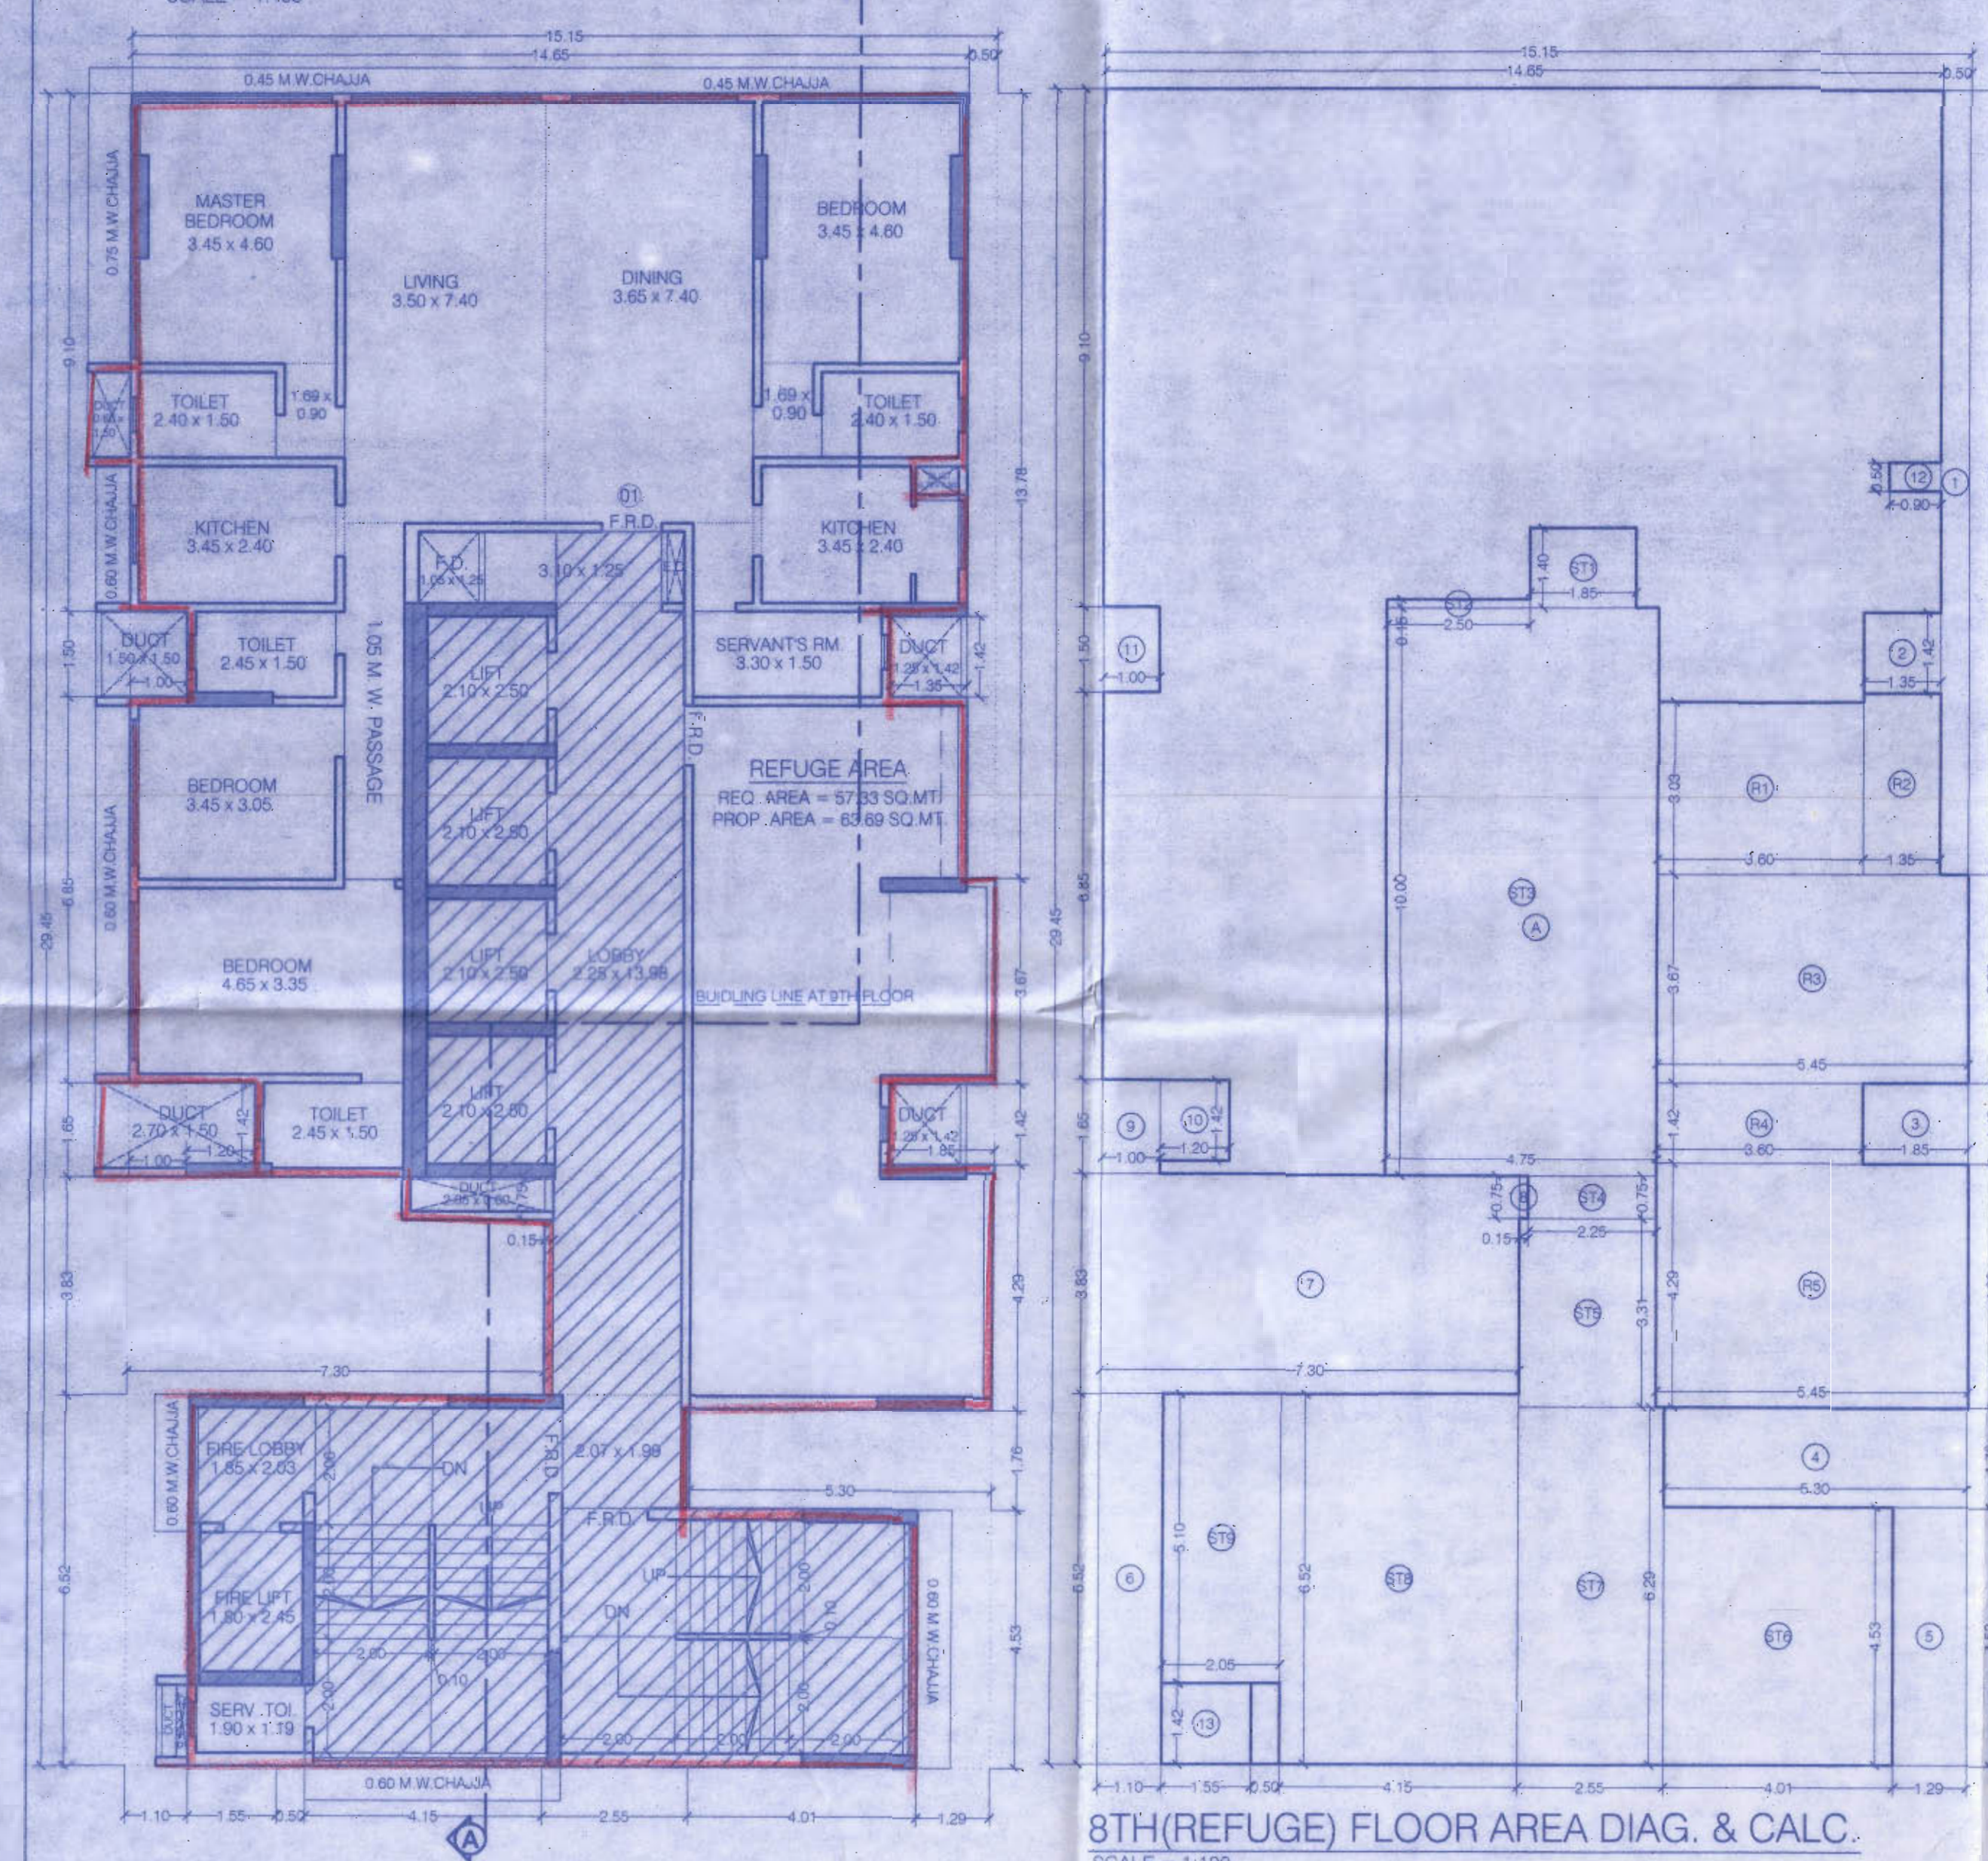

BUILT UP AREA CALCULATION

8TH (REFUGE) FLOOR

A	15.15	X	29.45	X	1 NO	=	446.17	SQ.MT
TOTAL ADDITION						=	446.17	SQ.MT

DEDUCTIONS

1	0.90	X	13.78	X	1 NO	=	6.89	SQ.MT
2	1.35	X	1.42	X	1 NO	=	1.92	SQ.MT
3	1.85	X	1.42	X	1 NO	=	2.63	SQ.MT
4	5.30	X	1.76	X	1 NO	=	9.33	SQ.MT
5	1.29	X	4.53	X	1 NO	=	5.84	SQ.MT
6	1.10	X	6.52	X	1 NO	=	7.17	SQ.MT
7	7.30	X	3.83	X	1 NO	=	27.96	SQ.MT
8	0.15	X	0.75	X	1 NO	=	0.11	SQ.MT
9	1.00	X	1.65	X	1 NO	=	1.65	SQ.MT
10	1.20	X	1.42	X	1 NO	=	1.70	SQ.MT
11	1.00	X	1.50	X	1 NO	=	1.50	SQ.MT
12	0.90	X	0.50	X	1 NO	=	0.45	SQ.MT
13	1.55	X	1.42	X	1 NO	=	2.20	SQ.MT
TOTAL DEDUCTION						=	69.35	SQ.MT
TOTAL BUILT UP AREA (X - Y1)						=	376.82	SQ.MT

STAIRCASE AREA CALCULATION

ST1	1.85	X	1.40	X	1 NO	=	2.59	SQ.MT
ST2	2.50	X	0.15	X	1 NO	=	0.38	SQ.MT
ST3	4.75	X	10.00	X	1 NO	=	47.50	SQ.MT
ST4	2.25	X	0.75	X	1 NO	=	1.80	SQ.MT
ST5	2.40	X	3.31	X	1 NO	=	7.94	SQ.MT
ST6	4.01	X	4.53	X	1 NO	=	18.17	SQ.MT
ST7	2.55	X	6.29	X	1 NO	=	16.04	SQ.MT
ST8	4.15	X	6.52	X	1 NO	=	27.06	SQ.MT
ST9	2.05	X	5.10	X	1 NO	=	10.46	SQ.MT
TOTAL STAIRCASE AREA						=	131.83	SQ.MT

REFUGE AREA CALCULATION

R1	3.80	X	3.03	X	1 NO	=	19.91	SQ.MT
R2	1.35	X	3.18	X	1 NO	=	4.29	SQ.MT
R3	5.45	X	3.67	X	1 NO	=	20.00	SQ.MT
R4	3.60	X	1.42	X	1 NO	=	5.11	SQ.MT
R5	5.45	X	4.29	X	1 NO	=	23.38	SQ.MT
TOTAL REFUGE AREA						=	63.69	SQ.MT

SALE BUILT UP AREA (X1 - Y3) = 181.30 SQ.MT

REFUGE AREA CALC. 8TH FL.

REFUGE AREA REQUIRED AT 8TH FL. = NET BUILT UP AREA OF 8TH TO 15TH FL. X 4 %

= [1,081.30 + 203.45 + (219.69 X 3) + 290.60 + 98.88] X 4 %

= [1,384.75 + 659.07 + 389.48] X 4 %


= 1433.30 X 4 %

REFUGE AREA REQUIRED AT 8TH FL. = 57.33 SQ.MT.

REFUGE AREA PERMISSIBLE = 1433.30 X 4.25 % = 60.92 SQ.MT.

REFUGE AREA PROPOSED AT 8TH FL. = 63.69 SQ.MT.

EXCESS REFUGE AREA AT 8TH FL. = 6.36 SQ.MT.

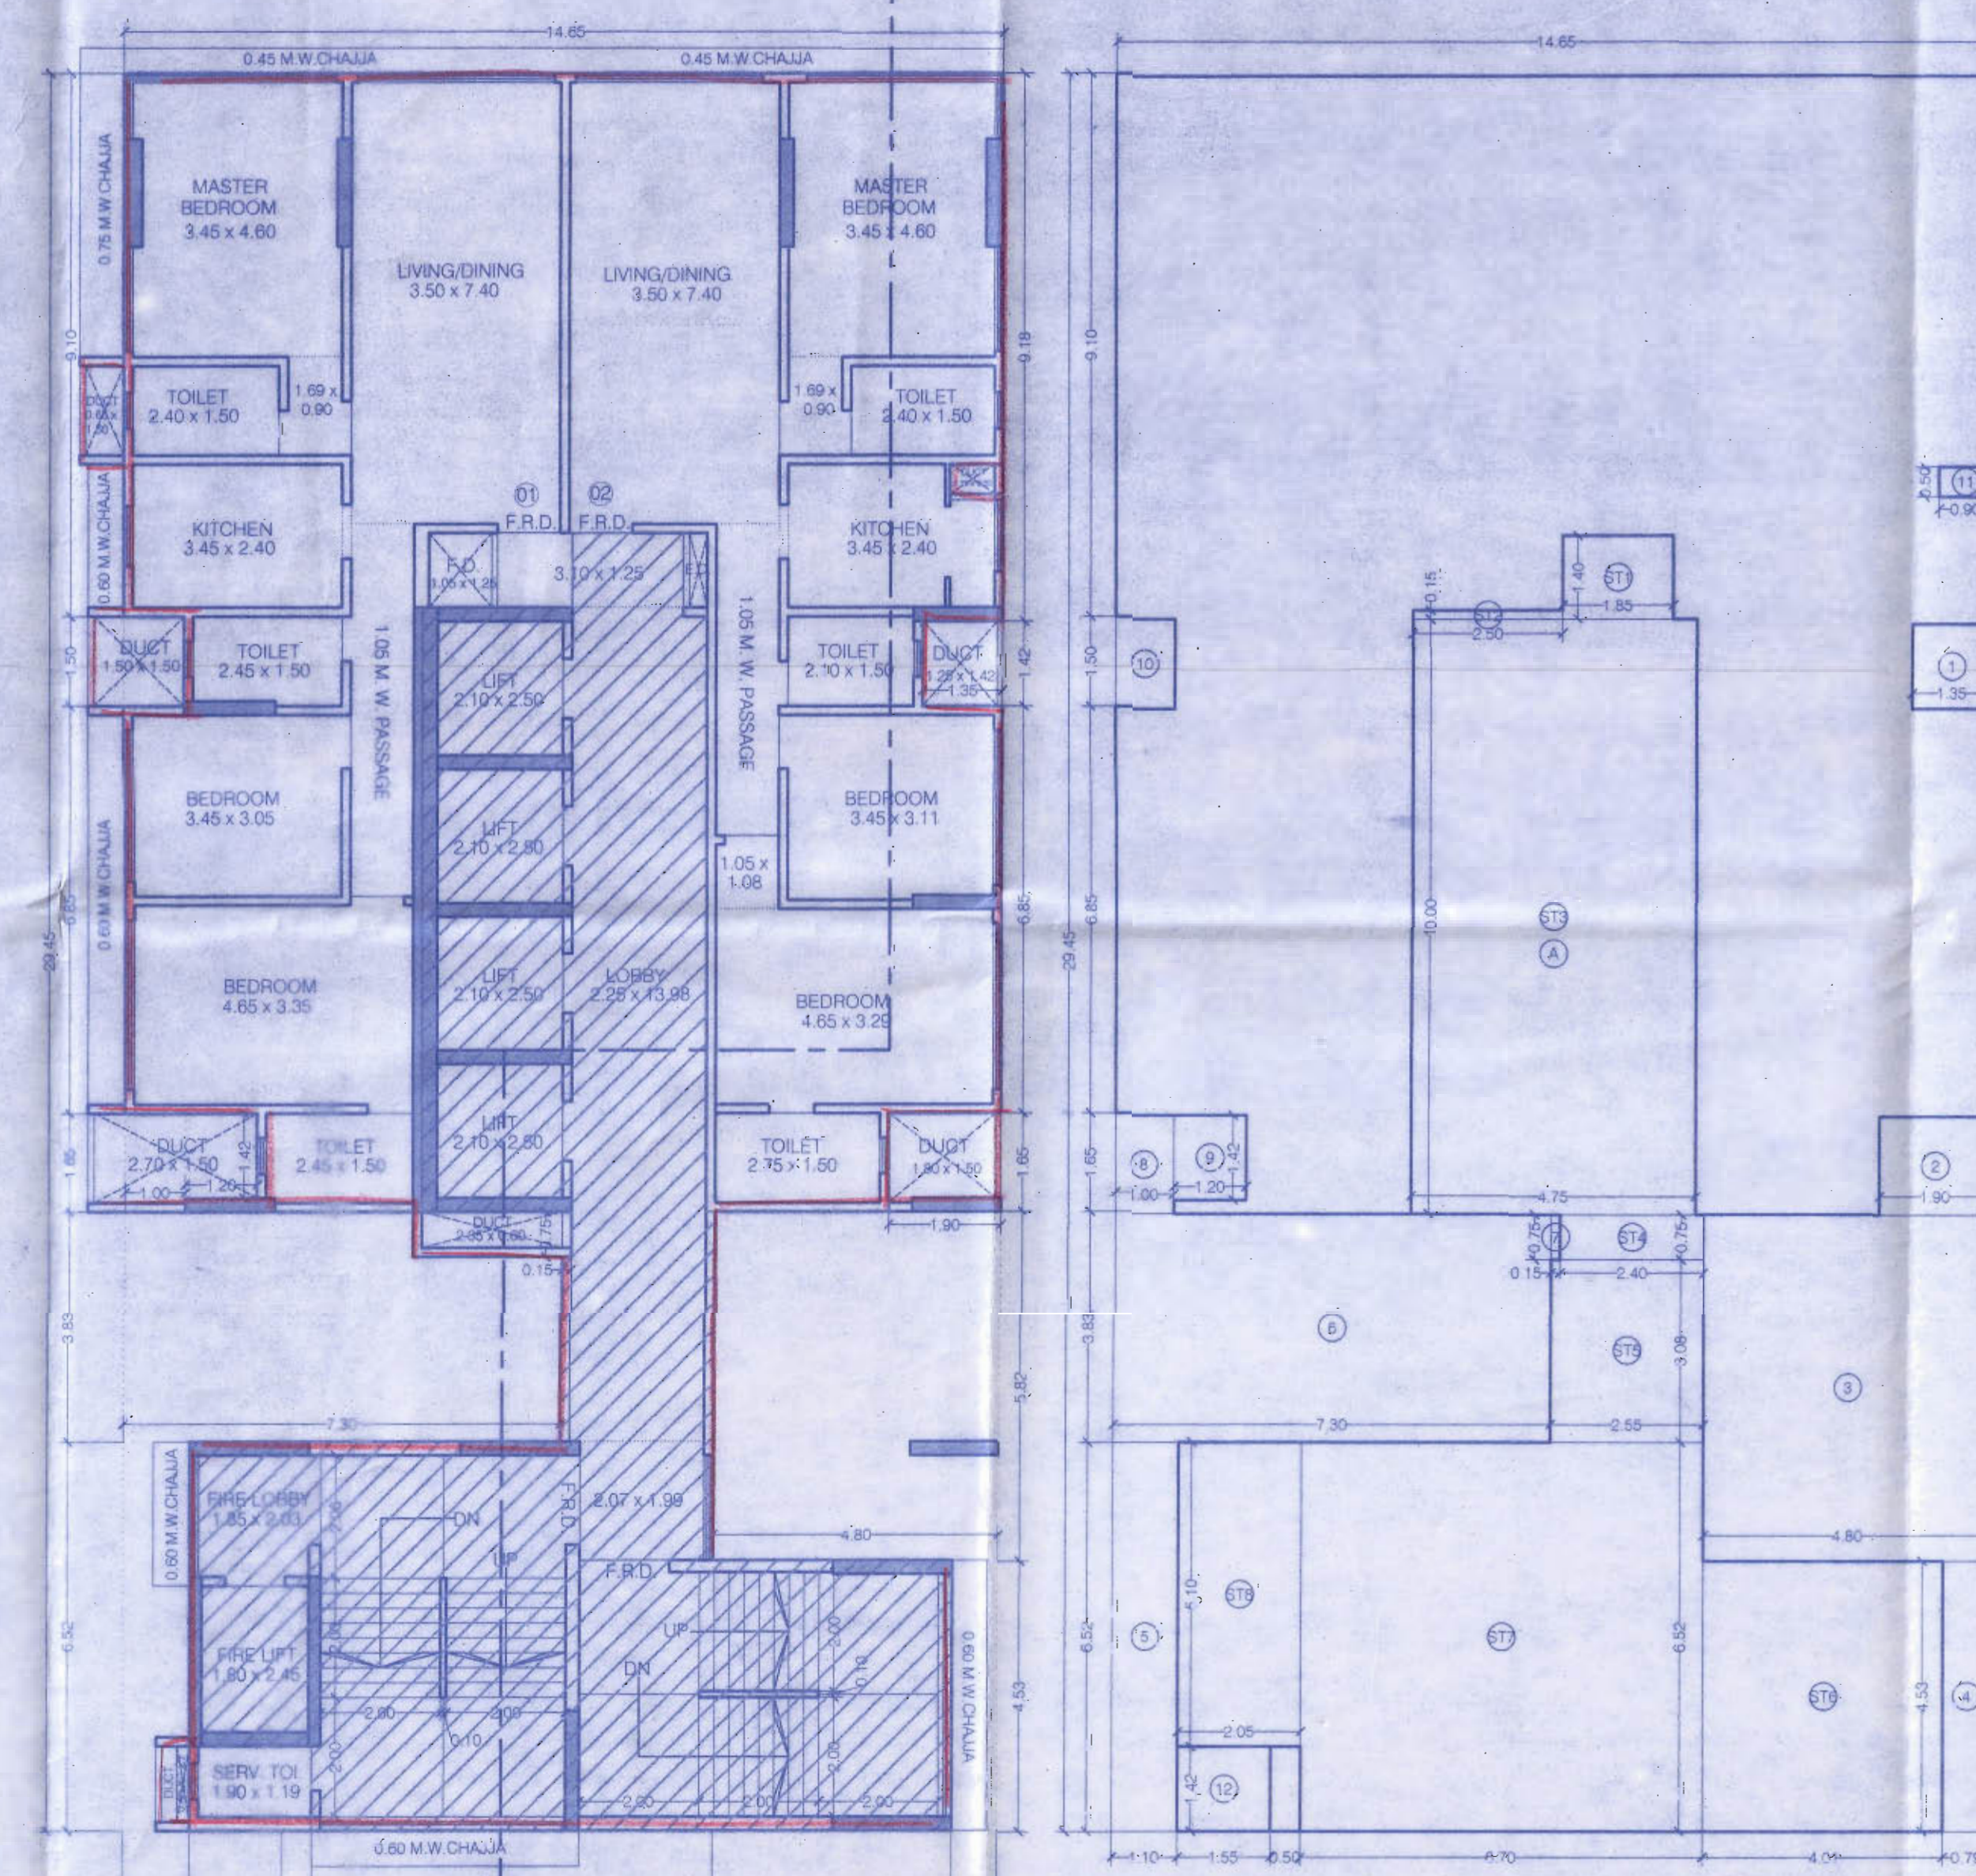

BUILT UP AREA CALCULATION

10TH TO 12TH FLOOR

A	14.65	X	29.45	X	1 NO	=	431.44	SQ.MT
TOTAL ADDITION						=	431.44	SQ.MT

DEDUCTIONS

1	1.35	X	1.42	X	1 NO	=	1.92	SQ.MT
2	1.90	X	1.65	X	1 NO	=	3.14	SQ.MT
3	4.80	X	5.82	X	1 NO	=	27.94	SQ.MT
4	0.79	X	4.53	X	1 NO	=	3.58	SQ.MT
5	1.10	X	6.52	X	1 NO	=	7.17	SQ.MT
6	7.30	X	3.83	X	1 NO	=	27.96	SQ.MT
7	0.15	X	0.75	X	1 NO	=	0.11	SQ.MT
8	1.00	X	1.65	X	1 NO	=	1.65	SQ.MT
9	1.20	X	1.42	X	1 NO	=	1.70	SQ.MT
10	1.00	X	1.50	X	1 NO	=	1.50	SQ.MT
11	0.90	X	0.50	X	1 NO	=	0.45	SQ.MT
12	1.55	X	1.42	X	1 NO	=	2.20	SQ.MT
TOTAL DEDUCTION						=	79.32	SQ.MT
TOTAL BUILT UP AREA (X - Y1)						=	352.12	SQ.MT

STAIRCASE AREA CALCULATION

ST1	1.85	X	1.40	X	1 NO	=	2.59	SQ.MT
ST2	2.50	X	0.15	X	1 NO	=	0.38	SQ.MT
ST3	4.75	X	10.00	X	1 NO	=	47.50	SQ.MT
ST4	2.40	X	0.75	X	1 NO	=	1.80	SQ.MT
ST5	2.55	X	3.08	X	1 NO	=	7.85	SQ.MT
ST6	4.01	X	4.53	X	1 NO	=	18.17	SQ.MT
ST7	6.70	X	6.52	X	1 NO	=	43.68	SQ.MT
ST8	2.05	X	5.10	X	1 NO	=	10.46	SQ.MT
TOTAL STAIRCASE AREA						=	132.43	SQ.MT

SALE BUILT UP AREA (X1 - Y2) = 219.69 SQ.MT

FORM - II

CONTENTS OF SHEET

8TH (REFUGE) TO 14TH FLOOR PLAN & AREA DIAG. & CALC.

DESCRIPTION OF PROPOSAL

PROPOSED S. R. SCHEME U/R REGULATION 33(1) OF DCPR 2034 ON PROPERTY BEARING C.T.S. NO 1058 OF VILLAGE VERSOVA, TALUKA ANDHERI, IN K WEST WARD AT J.P. ROAD, ANDHERI (W), MUMBAI 400 051.

NAME OF OWNER M/S. RICHFEEL REAL ESTATE PVT. LTD. **SIGNATURE** *[Signature]*

C/26/201, NEW AKASH GANG-YAMUNA, NAGAR, ANDHERI (W), MUMBAI 400-053

NAME, ADDRESS & SIGNATURE OF ARCHITECT *[Signature]* **SIGNATURE**

STAMP OF DATE OF RECEIPT OF PLANS **STAMP OF DATE OF APPROVAL OF PLANS**

APPROVED Subject to the condition mentioned in the office memorandum. Letter no. C/26/201/14/15/16/834/835