



SHIP NO.		CARPET AREA STATEMENT		SHIP STOP 1ST TO 70TH
SHIP NO.	SHIP NO.	SHIP NO.	SHIP NO.	SHIP NO.
1	3,60 X 3,57	1,285 SQ.MTS		
47	15,34	15,34 SQ.MTS		
48	3,05 X 3,40	1,037 SQ.MTS		
49	3,05 X 3,40	1,037 SQ.MTS		
50	2,85 X 3,40	972 SQ.MTS		
51	3,05 X 3,40	1,037 SQ.MTS		
52	2,80 X 3,40	958 SQ.MTS		
53	3,05 X 3,40	1,037 SQ.MTS		
54	2,35 X 3,35	787 SQ.MTS		
55	3,05 X 2,80	854 SQ.MTS		
56	3,05 X 2,80	854 SQ.MTS		
57	3,05 X 2,80	854 SQ.MTS		
58	3,05 X 3,15	961 SQ.MTS		
59	1,90 X 1,35	135 SQ.MTS		
60	2,80 X 3,30	1,044 SQ.MTS		
61	1,90 X 2,08	395 SQ.MTS		
62	1,90 X 2,08	395 SQ.MTS		
63	1,90 X 1,80	342 SQ.MTS		
64	1,90 X 1,80	342 SQ.MTS		
65	1,90 X 1,80	342 SQ.MTS		
66	3,60 X 2,50	900 SQ.MTS		
67	3,60 X 2,50	900 SQ.MTS		
68	3,60 X 2,50	900 SQ.MTS		
69	3,60 X 2,50	900 SQ.MTS		
70	3,60 X 2,50	925 SQ.MTS		

CARPET AREA STATEMENT (WING - A)		FLAT NO. 1, 2 & 3		FLAT NO. 4 & 5		FLAT NO. 107	
----------------------------------	--	-------------------	--	----------------	--	----------------	--	----------------	--	------------------	--	------------------	--	--------------------	--	--------------------	--	----------------------	--	----------------------	--	--------------	--

PLOT AREA STATEMENT	
PLOT NO.	AREA
39	814.00 SQ.MTS.
40	820.00 SQ.MTS.
41	803.00 SQ.MTS.
42	803.00 SQ.MTS.
43	790.00 SQ.MTS.
44	812.00 SQ.MTS.
TOTAL	4842.00 SQ.MTS.

PROFORMA 'B'

CONTENTS OF SHEET

BUILDING A & B' WING GROUND FLOOR PLAN,
BUILDING A & B' WING FIRST FLOOR PLAN,
BUILDING A & B' WING SHOP CARPET AREA STATEMENT,
BUILDING A & B' WING JUILT-UP AREA SUMMARY, PLOT AREA STATEMENT,
BUILDING A & B' WING PERMISSIBLE BALCONY AREA STATEMENT,
BUILDING A & B' WING DOOR & WINDOWS STATEMENT, PLOT AREA
STATEMENT, LOCATION PLAN, BLOCK PLAN,
BUILDING A & B' WING PARKING STATEMENT-WING - A
BUILDING A & B' WING SECTION-D-D.

SCRIPTION OF PROPERTY.


ME & ADDRESS OF C.A. TO OWNERS

SHREE MAHALAXMI DEVELOPERS THROUGH THEIR ATTORNEY SMT. SHILPA PARAG THAKKER & RGJ. SMTY. MALL, TEEN HATH NAKA, KANE (WEST), HANE - 400 060.





AMP OF DATE OF RECEIPT OF PLAN

NAME OF DATE OF APPROVAL OF PLAN	

पत्र क ससन रा अ. ७१. ५१. ४१. १०००५३ / १८९६
विनांक. २१.४२.१९४८ अन्यत्रे
यांतिल शांतीन अधिन राहून व
नकाशावर हिरव्या रंगाने दुरुस्ती
प्रमाणे ठिकाणस

JOD NO. 32010 JOD NO. 32011 JOD NO. 32012 JOD NO. 32			

BUILT-UP AREA STATEMENT (WING - A & B)		STILT / GROUND FLOOR	
A + 40.77 X 66.25 = 3997.26 SQ.MTS.			
DEDUCTION			
1	1,80.0 X 1.95		3.51 SQ.MTS.
2	0.17 X 1.20 X 2		0.41 SQ.MTS.
3	0.17 X 1.20 X 2		0.41 SQ.MTS.
4	2.00 X 4.45 X 2		10.68 SQ.MTS.
5	1.20 X 5.35		6.42 SQ.MTS.
6	2.45		2.45 SQ.MTS.
7	3.75 X 1.10		7.88 SQ.MTS.
8	1.80 X 4.20 X 4		30.24 SQ.MTS.
9	4.40 X 1.95 X 2		17.16 SQ.MTS.
10	1.35 X 0.97 X 2		2.62 SQ.MTS.
11	1.20 X 1.55 X 2		3.72 SQ.MTS.
12	3.20 X 2.55 X 2		17.35 SQ.MTS.
13	1.05 X 1.85 X 2		3.92 SQ.MTS.
14	1.05 X 1.85 X 2		3.92 SQ.MTS.
15	1.95 X 1.50 X 4		15.21 SQ.MTS.
16	1.20 X 2.50 X 4		12.00 SQ.MTS.
17	2.70 X 3.05 X 2		16.47 SQ.MTS.
18	3.05 X 3.37 X 2		20.56 SQ.MTS.
19	2.00 X 1.15 X 2		2.76 SQ.MTS.
20	3.35 X 0.70 X 2		4.69 SQ.MTS.
21	1.10 X 3.00 X 2		6.60 SQ.MTS.
22	7.60 X 1.27 X 2		32.08 SQ.MTS.
23	3.95 X 3.20 X 2		25.28 SQ.MTS.
24	2.20 X 2.20 X 2		9.68 SQ.MTS.
25	3.00 X 1.90 X 2		11.40 SQ.MTS.
26	3.13 X 1.95		1.77 SQ.MTS.
27	9.37 X 1.80		6.10 SQ.MTS.
28	7.33 X 1.50		10.98 SQ.MTS.
29	10.42 X 1.20		33.34 SQ.MTS.
30	3.33 X 3.45 X 5		89.33 SQ.MTS.
31	19.42 X 5.60		115.07 SQ.MTS.
32	1.16 X 5.77 X 2		90.29 SQ.MTS.
33	8.20 X 4.60		37.72 SQ.MTS.
34	4.13 X 4.60		19.19 SQ.MTS.
35	3.00 X 12.00		46.80 SQ.MTS.
36	3.00 X 12.00		46.80 SQ.MTS.
37	24.23 X 22.15		536.47 SQ.MTS.
38	5.95 X 7.80		56.41 SQ.MTS.
39	3.33 X 3.45 X 5		57.79 SQ.MTS.
40	1.95 X 1.30 X 2		14.63 SQ.MTS.
41	2.50 X 1.00 X 4		10.08 SQ.MTS.
42	2.50 X 1.57 X 4		15.70 SQ.MTS.
43	8.80 X 4.55		40.04 SQ.MTS.
44	1.20 X 4.35 X 2		10.92 SQ.MTS.
45	3.00 X 2.00		6.00 SQ.MTS.
46	3.35 X 1.95 X 2		2.63 SQ.MTS.
47	2.50 X 1.00		2.50 SQ.MTS.
48	3.33 X 0.45 X 2		3.02 SQ.MTS.
49	0.80 X 1.85 X 2		11.84 SQ.MTS.
50	3.45 X 3.20		3.78 SQ.MTS.
51	1.60 X 1.30 X 2		4.05 SQ.MTS.
52	2.95 X 2.50 X 2		14.75 SQ.MTS.
53	1.20 X 2.15 X 2		5.16 SQ.MTS.
54	3.00 X 2.00		6.00 SQ.MTS.
55	3.00 X 1.15		2.31 SQ.MTS.
56	1.15 X 2.05		2.36 SQ.MTS.
57	1.15 X 2.05		2.36 SQ.MTS.
58	2.65 X 1.15		3.05 SQ.MTS.
59	3.65 X 3.20 X 2		23.36 SQ.MTS.
60	1.70 X 1.90 X 2		5.70 SQ.MTS.
71	3.75 X 1.50		10.25 SQ.MTS.
72	4.10 X 2.50		5.63 SQ.MTS.
73	1.15 X 2.65		3.05 SQ.MTS.
74	1.45 X 3.30		4.72 SQ.MTS.
75	1.77 X 3.15		5.58 SQ.MTS.
76	2.00 X 3.50		7.00 SQ.MTS.
77	1.95 X 2.50		9.48 SQ.MTS.
78	1.00 X 2.50		2.50 SQ.MTS.
79	1.80 X 1.35		2.43 SQ.MTS.
80	0.15 X 2.20 X 2		0.66 SQ.MTS.
81	1.35 X 2.05		2.77 SQ.MTS.
82	2.50 X 1.30		3.25 SQ.MTS.
83	2.05 X 1.20		2.46 SQ.MTS.
TOTAL			2404.52 SQ.MTS.

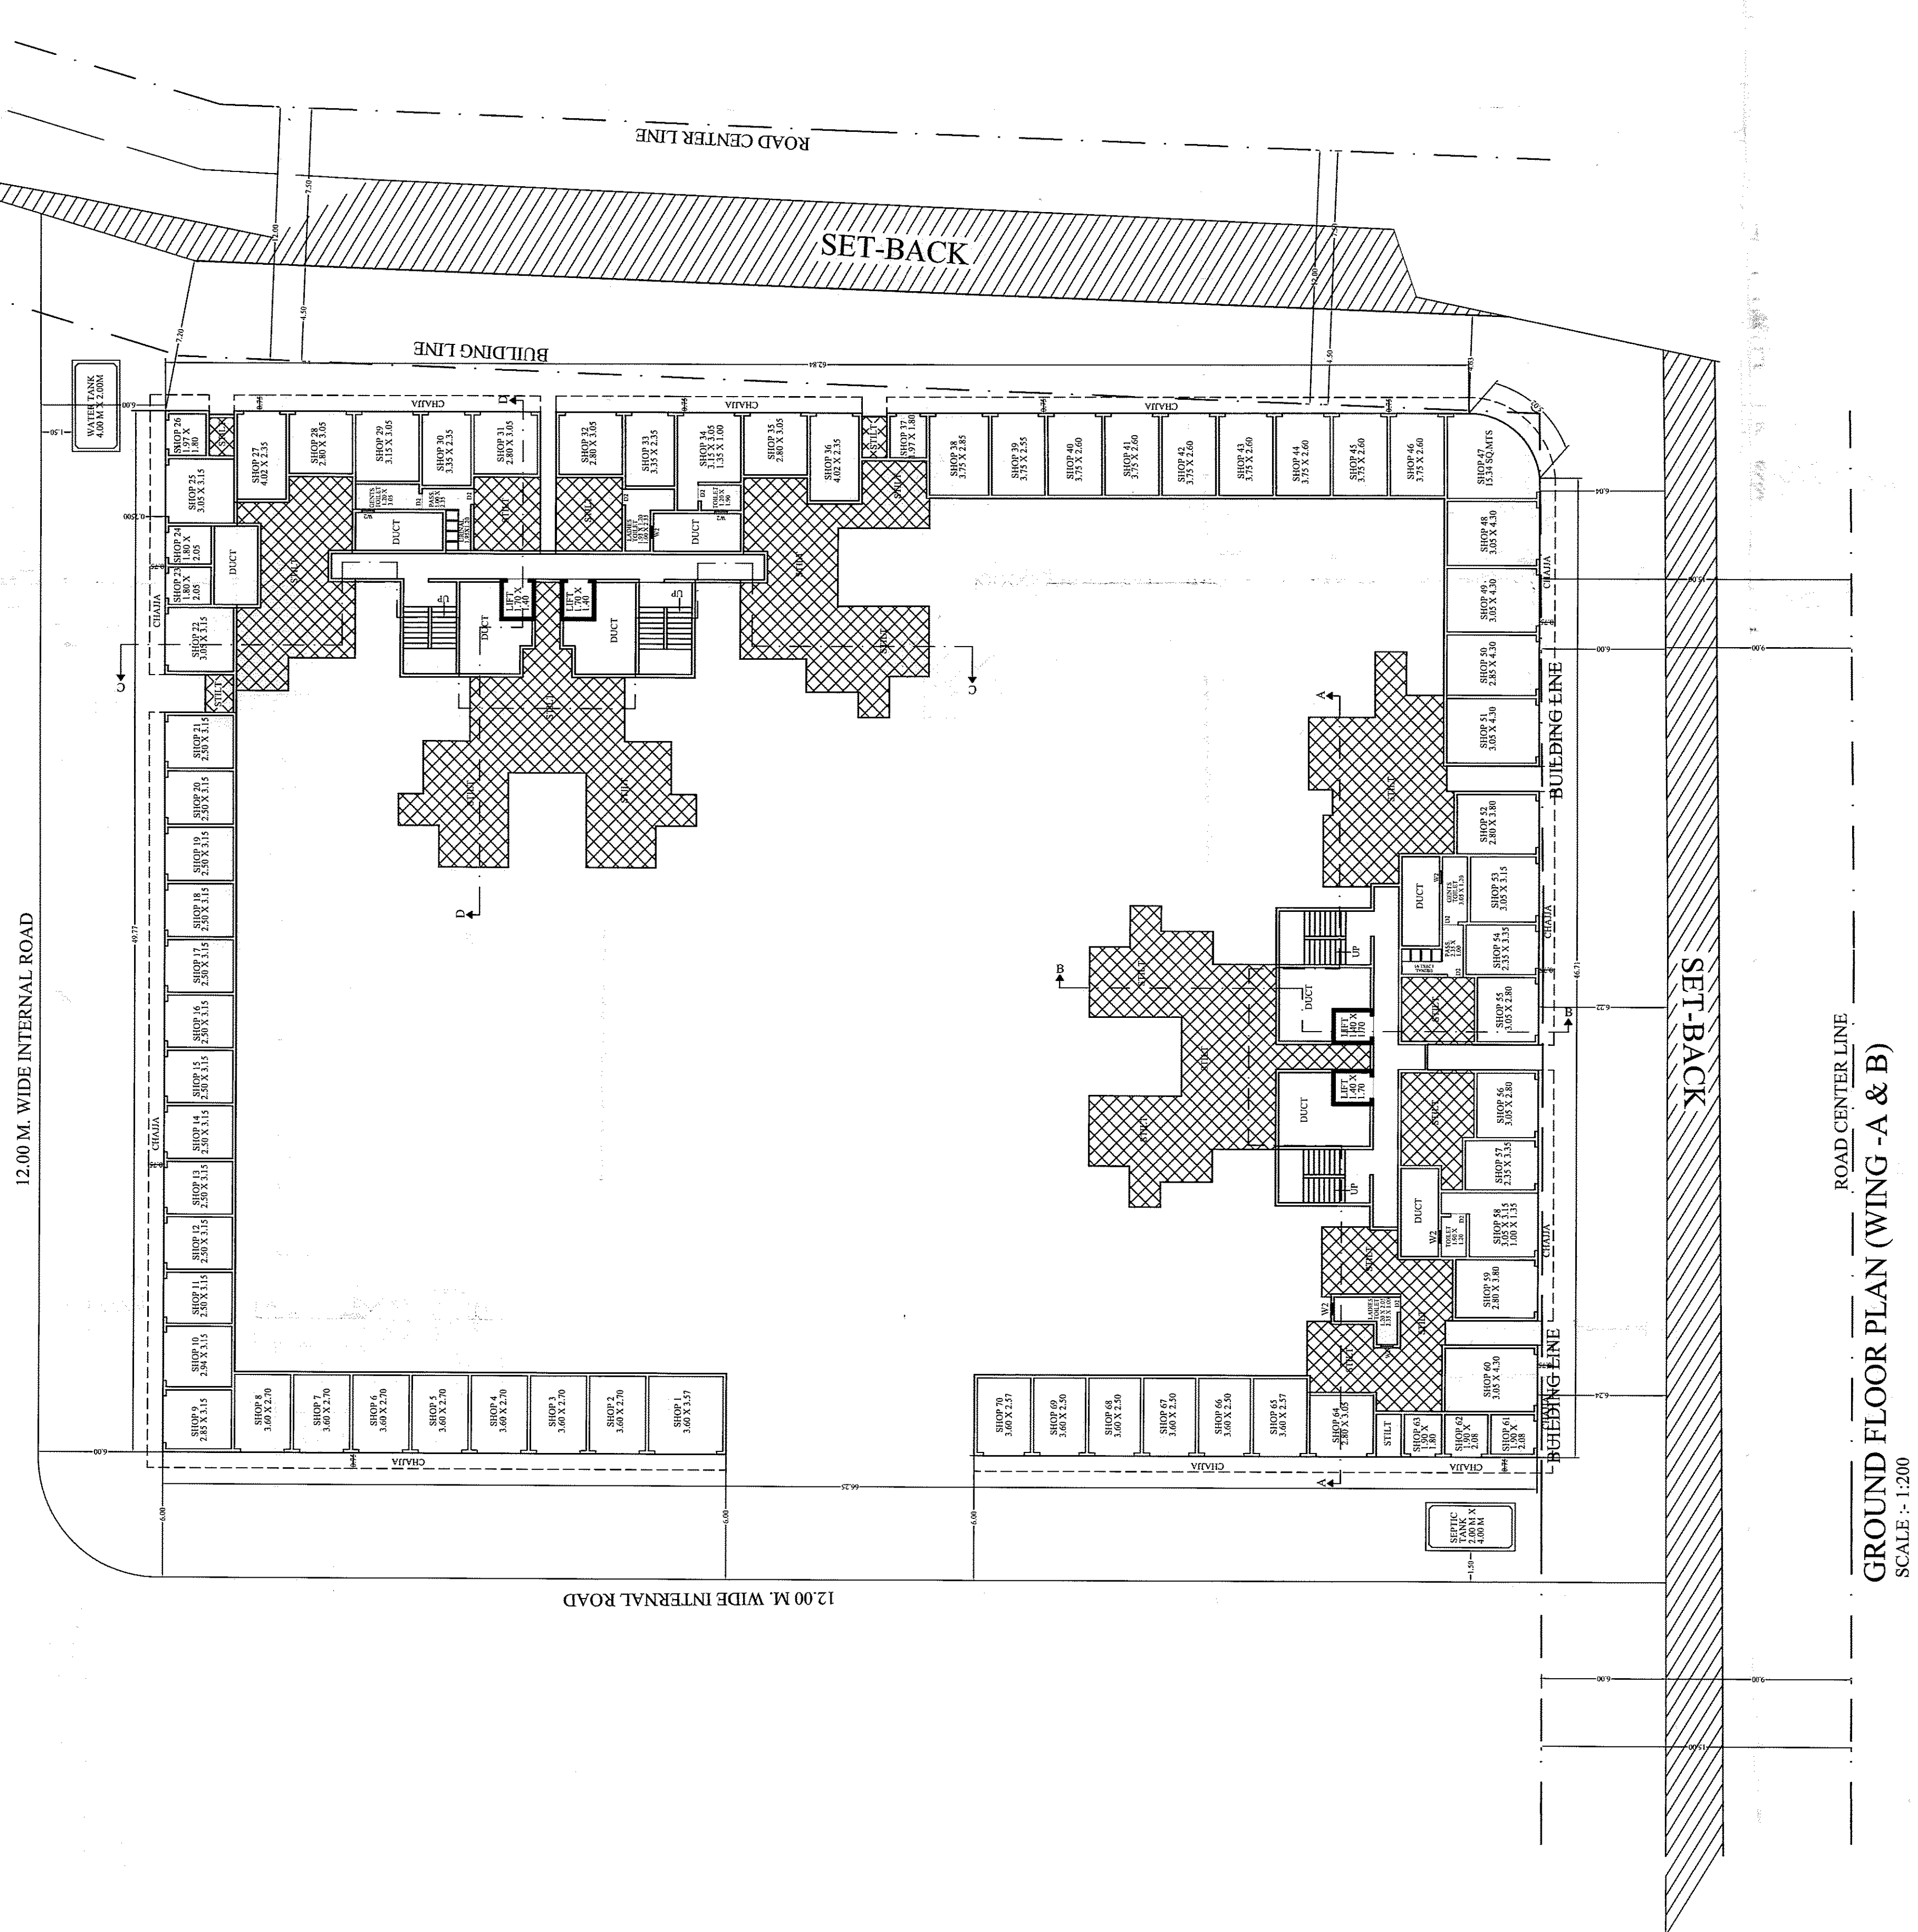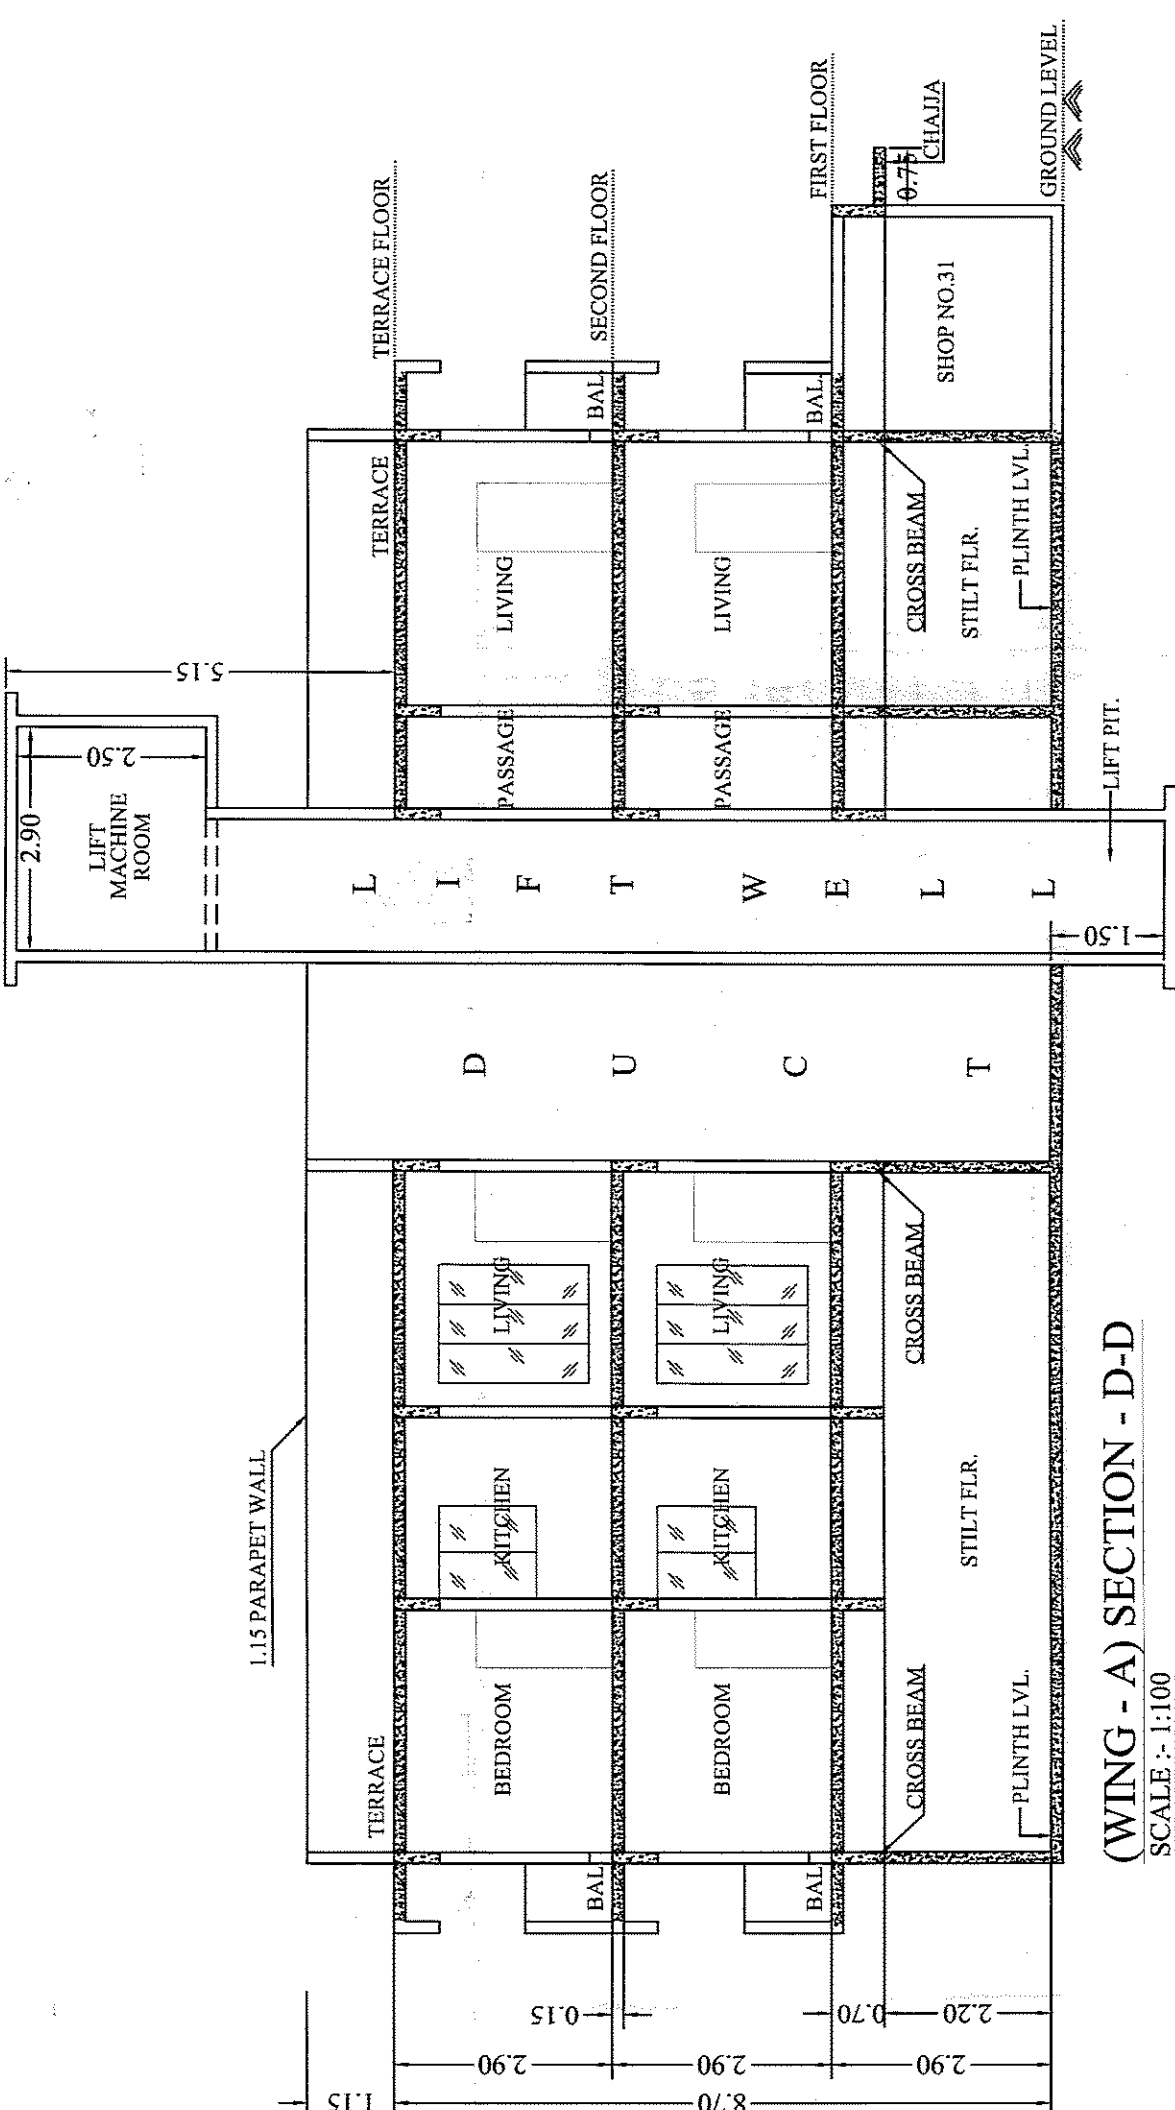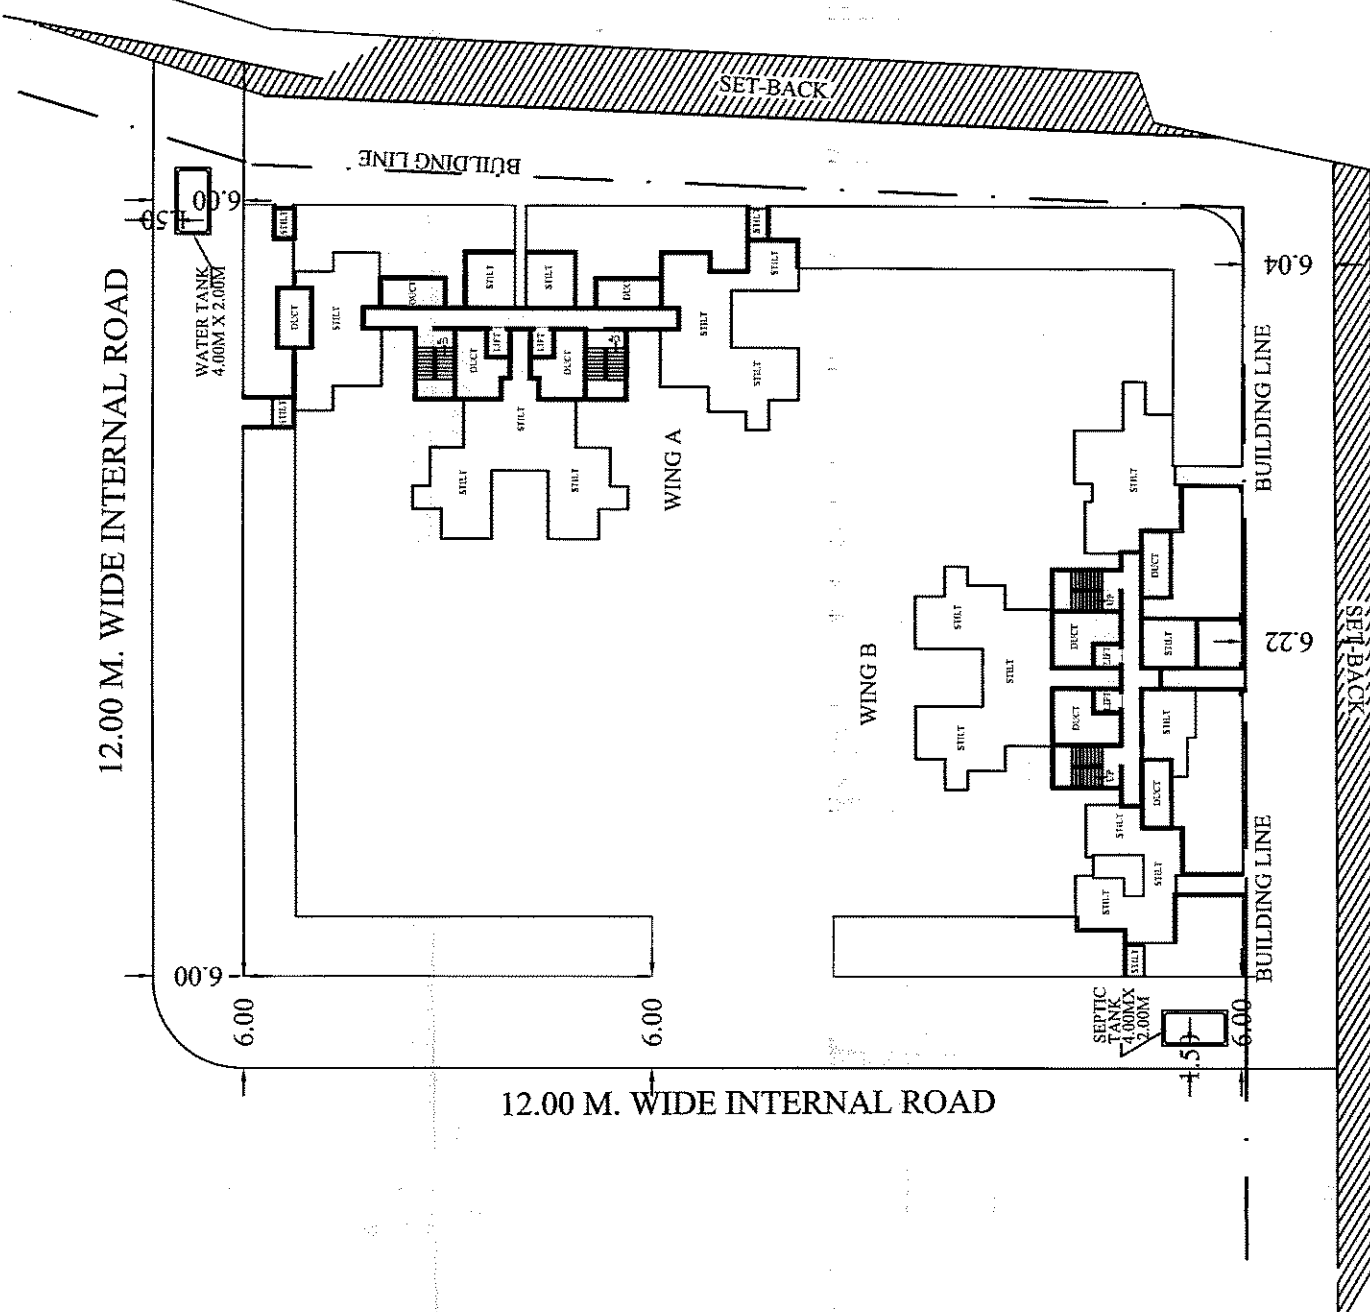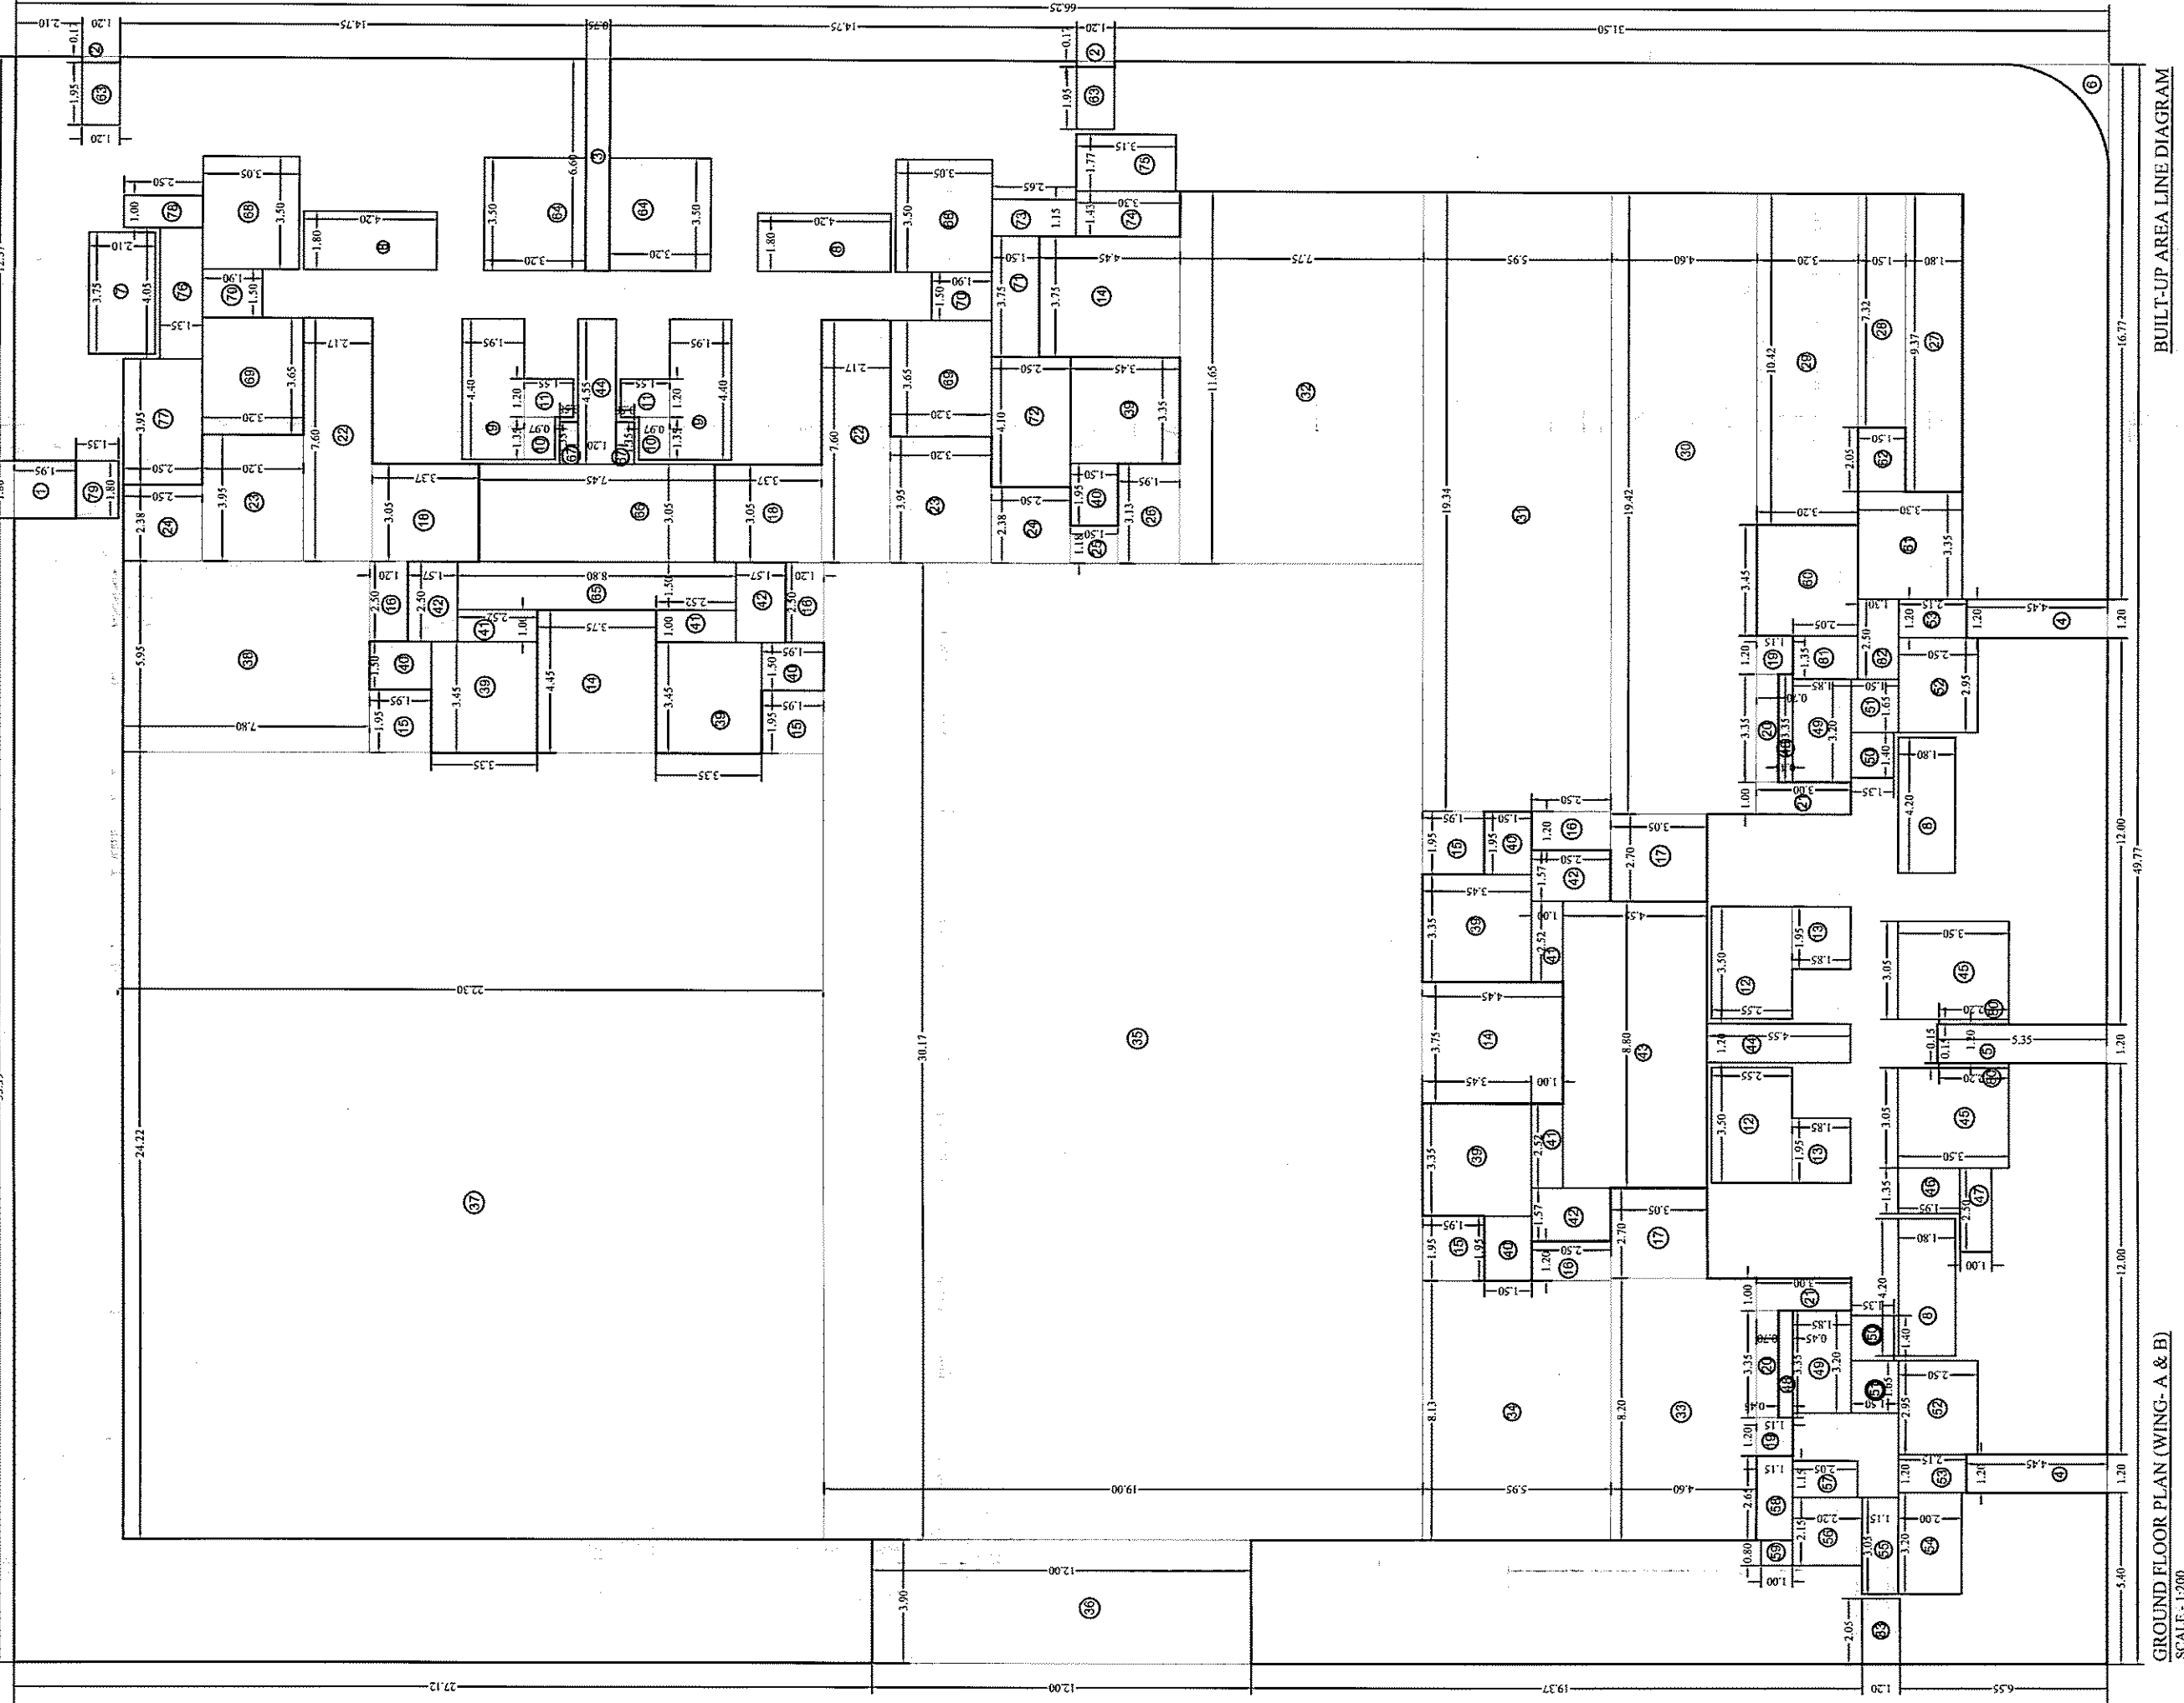

BUILT-UP AREA SUMMARY			
WING	FLOOR	FLOOR AREA	NO OF TENANTS
WING - A	FIRST	394.07 SQ.MTS	08
	SECOND	394.07 SQ.MTS	08
	THIRD	394.07 SQ.MTS	08
	TOTAL	1182.21 SQ.MTS	24
WING - B	FIRST	375.87 SQ.MTS	06
	SECOND	375.87 SQ.MTS	06
	THIRD	375.87 SQ.MTS	06
	TOTAL	1127.61 SQ.MTS	18
TOTAL	FIRST	769.94 SQ.MTS	14
	SECOND	769.94 SQ.MTS	14
	THIRD	769.94 SQ.MTS	14
	TOTAL	2349.82 SQ.MTS	42

TYPE	PERIPHERY	PERMISSIBLE BALCONY	PROPOSED BALCONY
1	207.49 MTS.	207.49 / 3 = 69.16 MTS.	48.80 MTS.

BALCONY TYPE (WING-A)	
BALCONY TYPE	TOTAL AREA
B1	3.05 X 0.90 2.75

WING	DESCRIPTION	AREA
WING - A	LADIES TOI.	4.69 SQ.MTS.
	GENTLES TOI.	3.66 SQ.MTS.
	URINAL	4.69 SQ.MTS.
WING - B	LADIES TOI.	4.81 SQ.MTS.
	GENTLES TOI.	3.66 SQ.MTS.
	URINAL	4.69 SQ.MTS.
	TOTAL	26.20 SQ.MTS.

BALCONY AREA STATEMENT (WING-A)		
FLOOR	BALCONY TYPE	TOTAL
1	FIRST	16
2	SECOND	16
	TOTAL	32
	TOTAL	32 X 2.75 = 88.00 SQ.MTS.
		88.00 SQ.MTS.

SR. NO.		REQUIRED PARKING		NO. OF TENAMENT	REQUIRED PARKING		PARKING PROVIDED	
		CAR	SCOOTER		BI-CYCLE	CAR	SCOOTER	BI-CYCLE
a	2 TENAMENT AREA MORE THAN 100.00 SQ. MTS.	2	2					
b	3 TENEMENTS AREA BETWEEN 50 TO 100.00 SQ. M.TS	1	4					
c	4 TENEMENTS AREA UP TO 50.00 SQ. MTS.	NIL	5	16				
	TOTAL		0	0	16			

	SR. NO.
1	MOTOR VEHICLE - 2.5 X 5.00 M. (2.30 X 5.00)
2	SCOOTER, MOTER CYCLE, 3.05 SQ.M. (1.5 X 2.00)
3	BICYCLE - 1.45 SQ.M. (1.00 X 1.40 M.)
4	TRANSPORTVEHICLE - 3.75 X 7.50 M.