
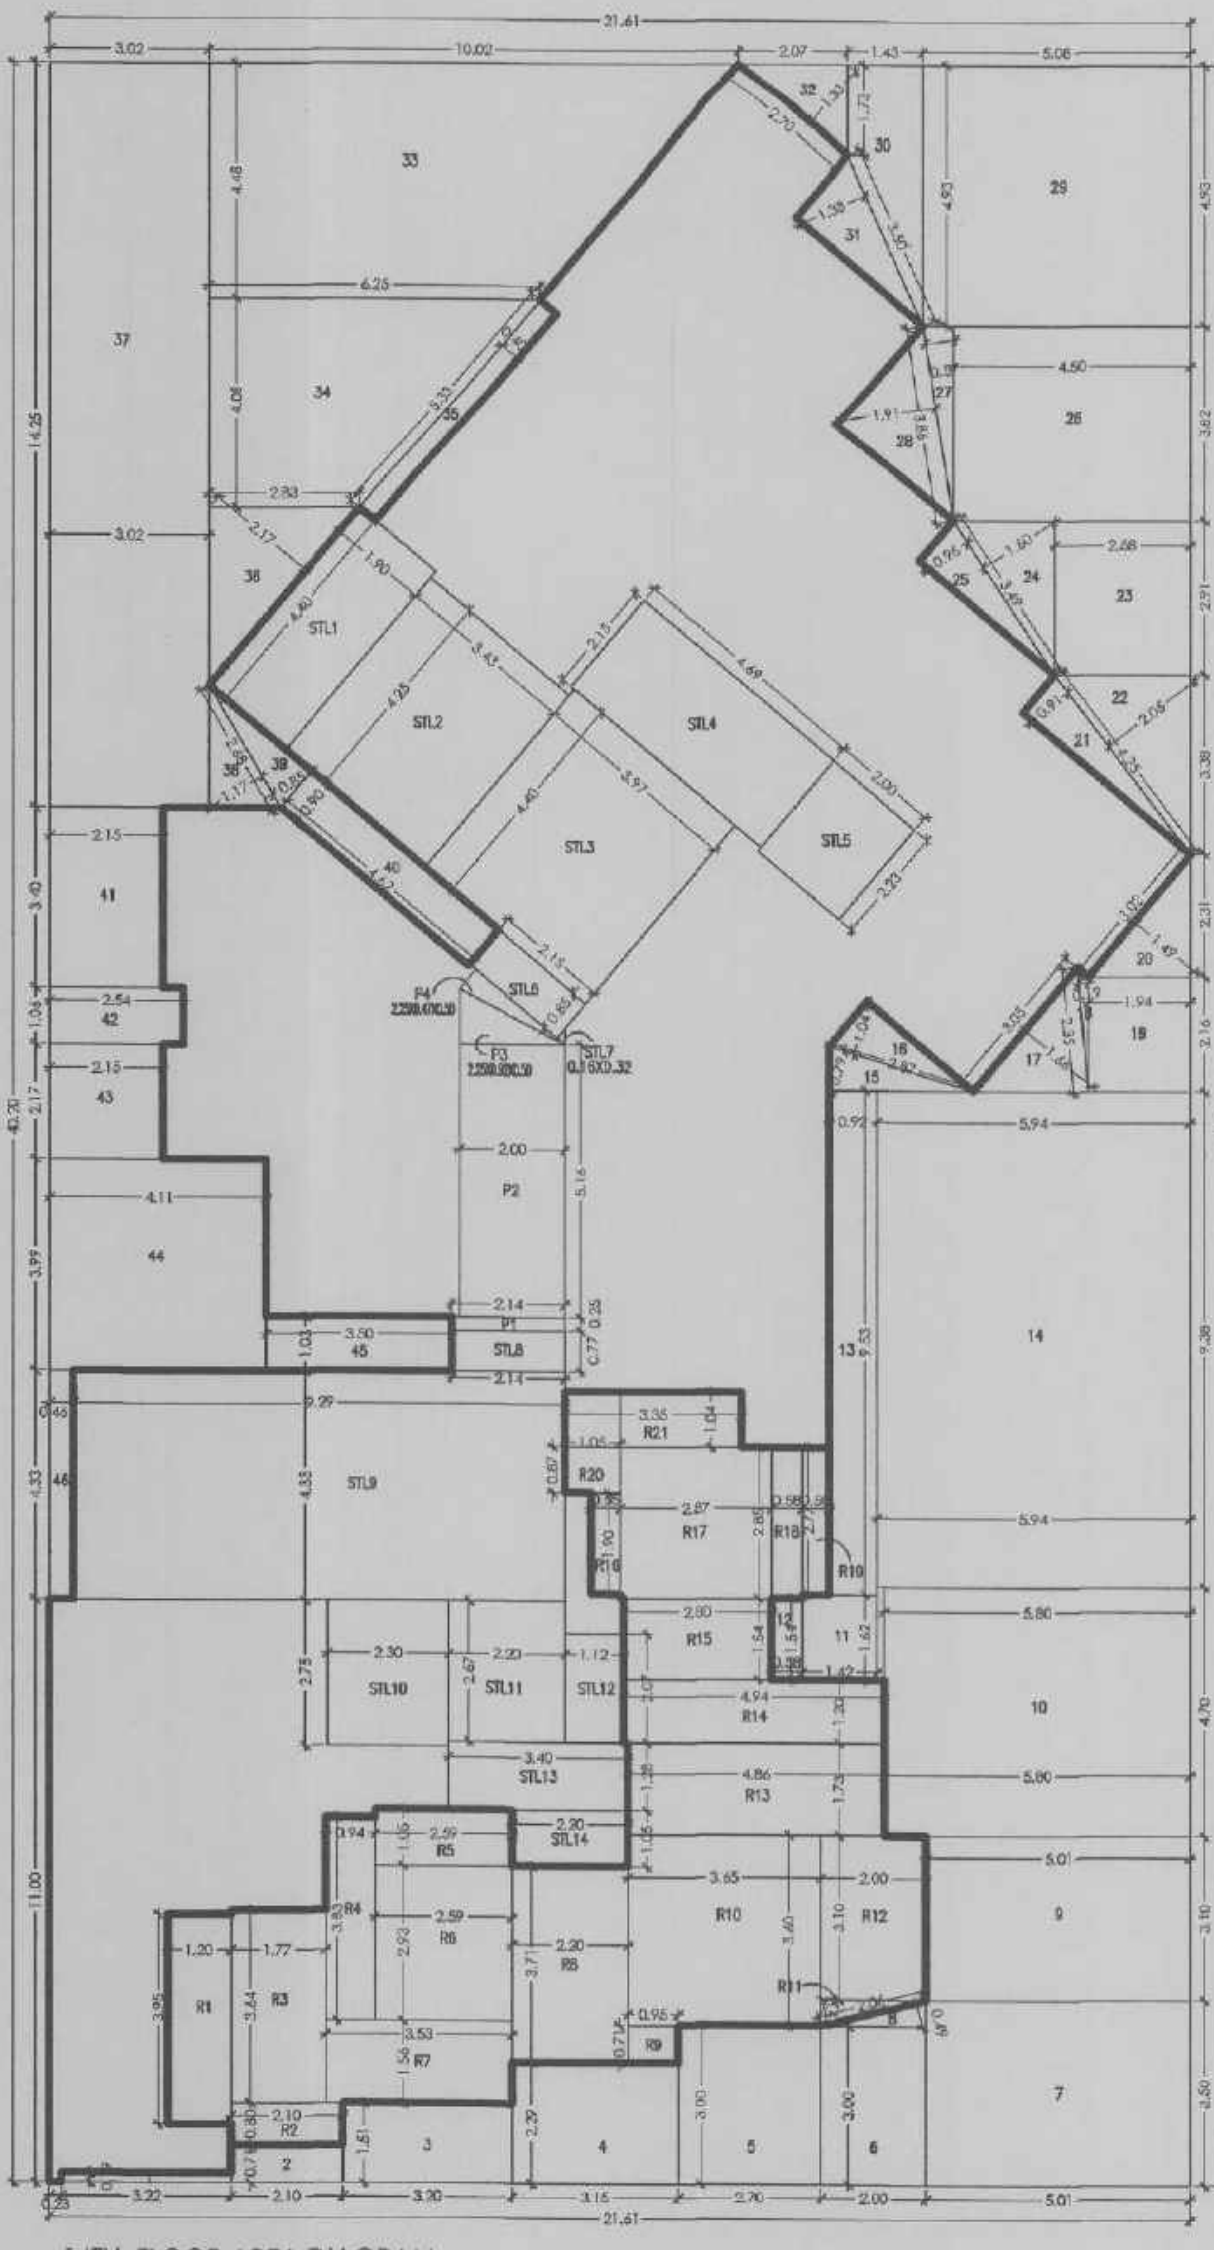


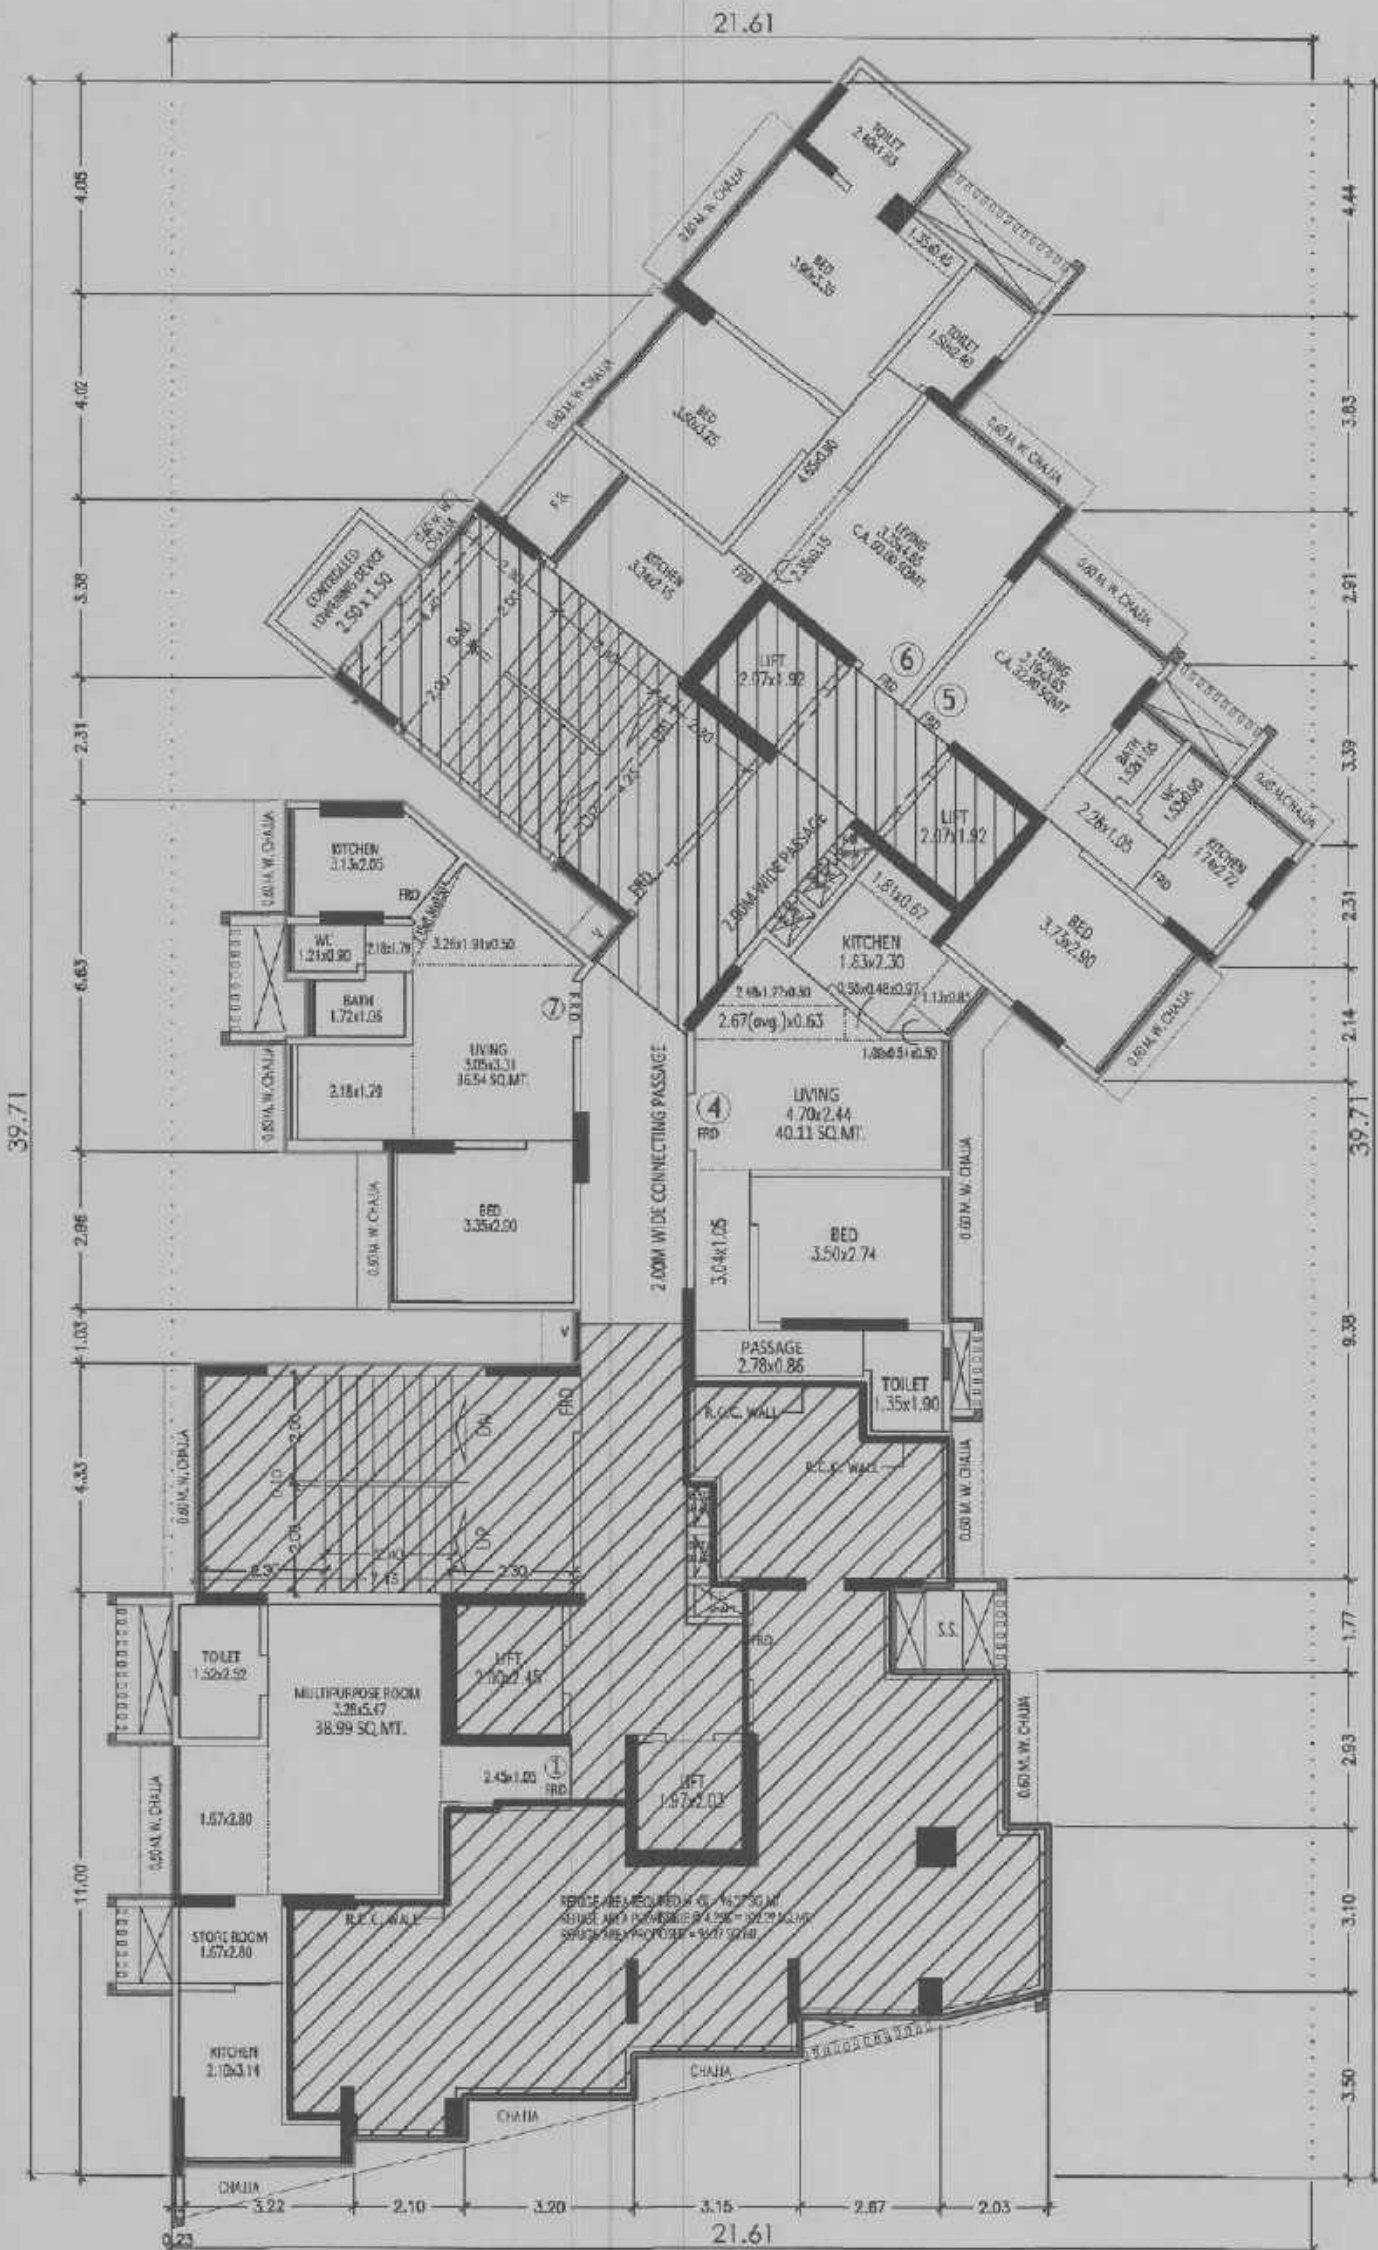


FORM I

CONTENTS OF SHEET

11TH TO 13TH, 15TH TO 17TH, 19TH, 20TH & 23RD TO 27TH FLOOR PLAN & AREA DIAGRAM, 14TH FLOOR PLAN & AREA DIAGRAM, 14TH FLOOR REFUGEE AREA STATEMENT

BBP/208/01A

THIS PLAN IS DIGITALLY SIGNED & ISSUED.

Prashant Shrivastava
Jawade

SANDEEP ARJUN WADH

RAJESH S DHOLAKAR

S.E.B.P. (CITY)

A.E.B.P. (CITY)

E.E.B.P. (CITY)

BUILT UP AREA CALCULATION

14TH FLOOR
















































REFUGEE AREA CALCULATION

14TH FLOOR


























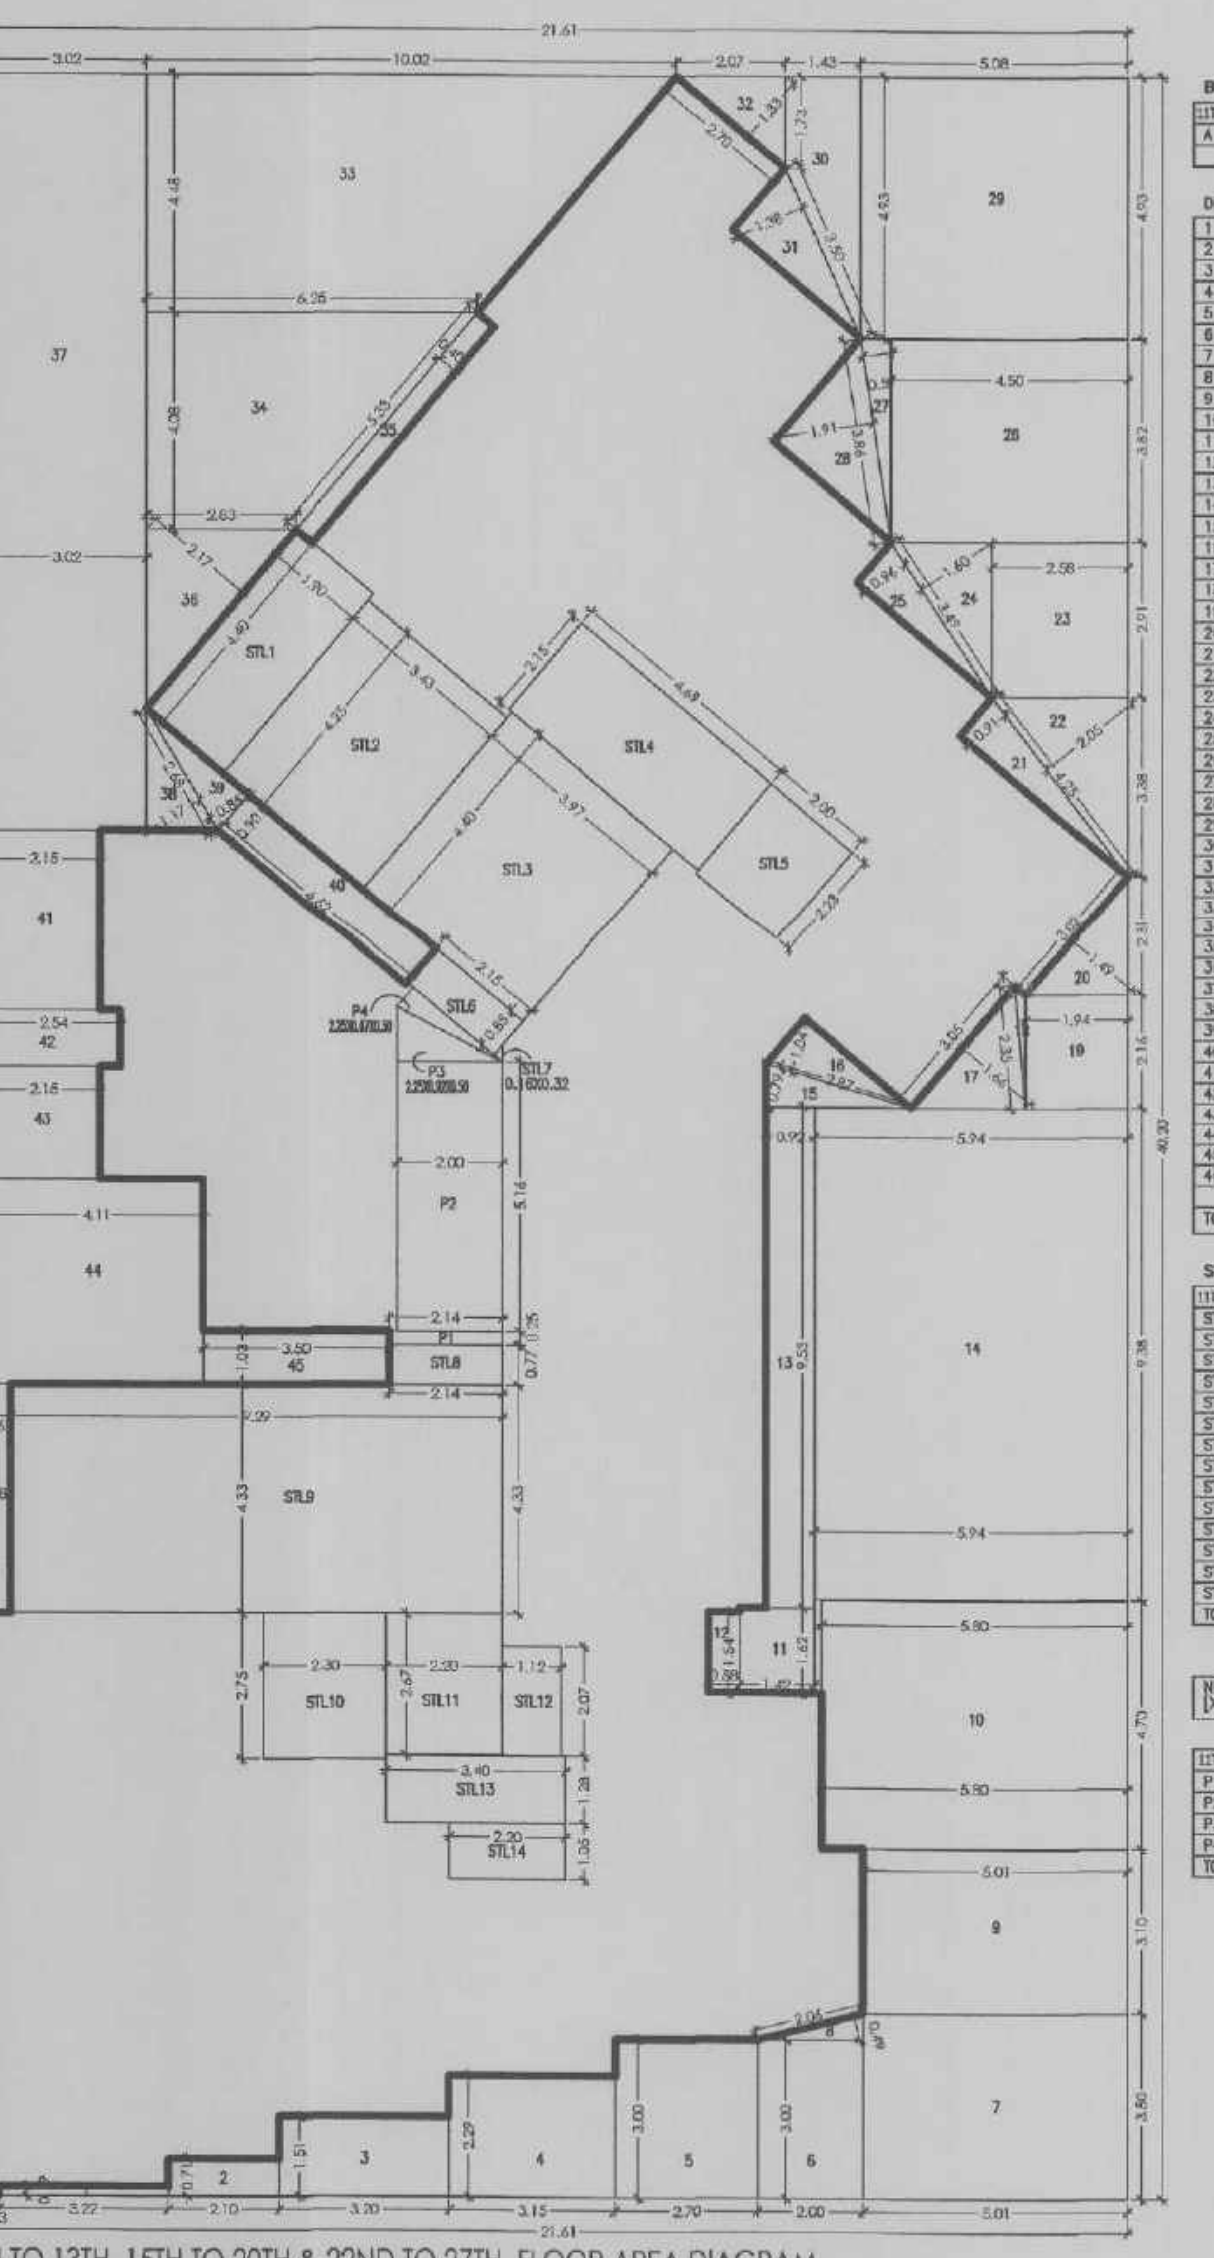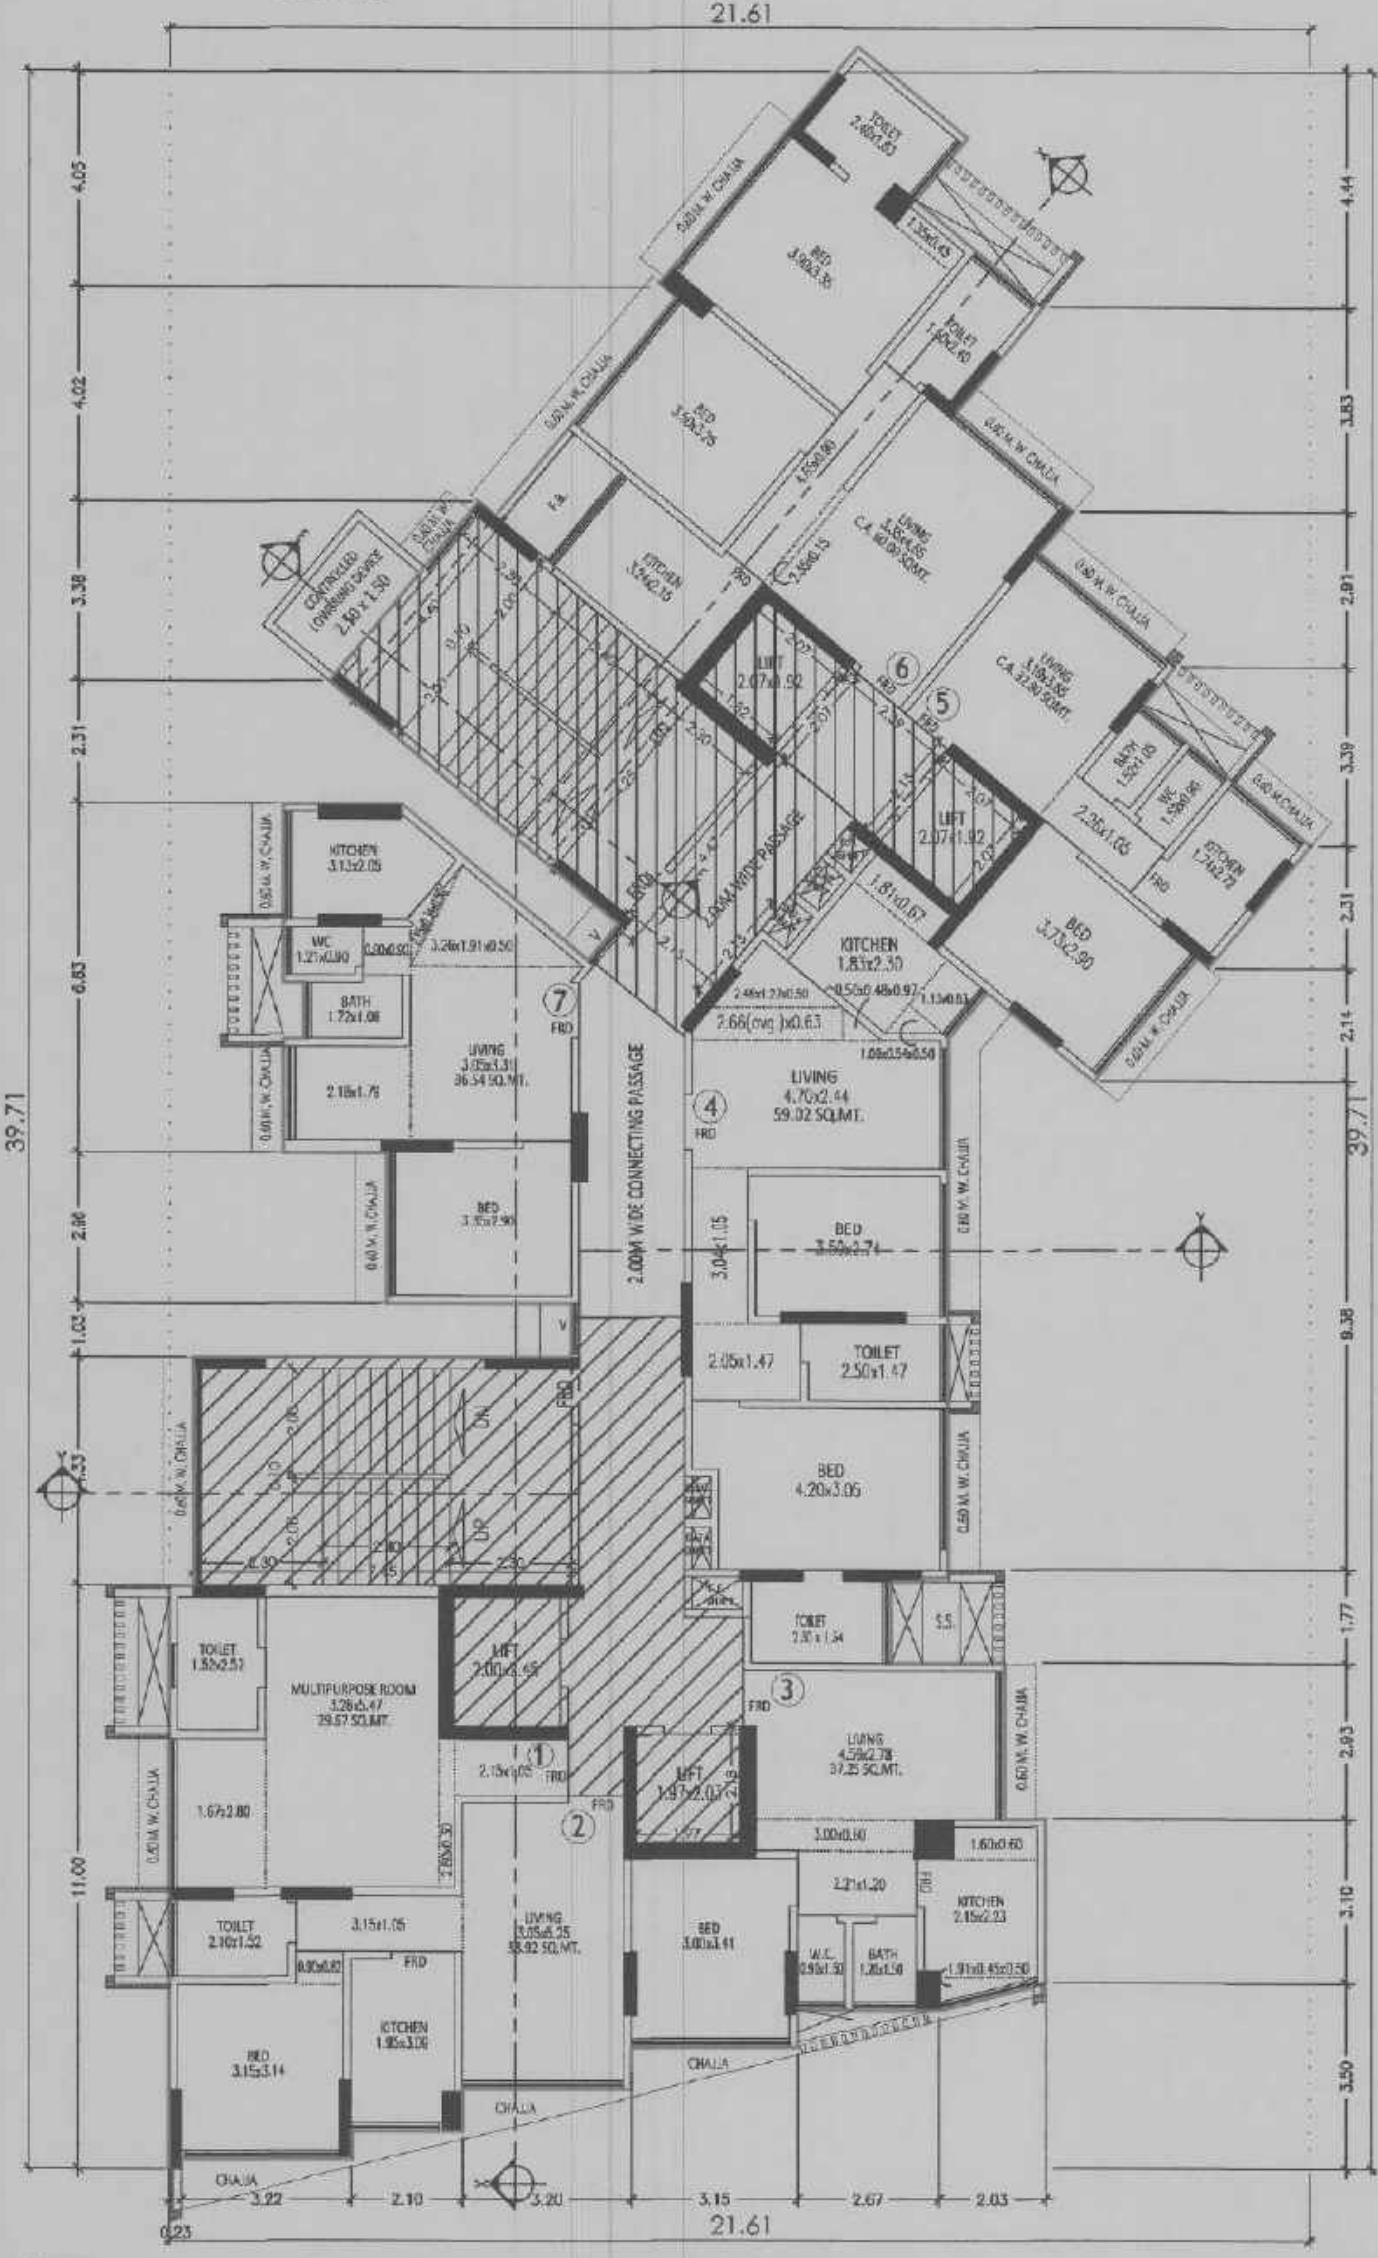


BUILT UP AREA CALCULATION

11TH TO 13TH, 15TH TO 17TH, 19TH, 20TH & 23RD TO 27TH FLOOR









































































DESCRIPTION OF PROPOSAL AND PROPERTY

PROPOSED NEW/REPAIR/ALTERATION OF THE EXISTING F.P. No. 821, T.P.S. IV, MAHIM DIVISION IN GN WARD

NAME OF OWNER

ADDRESS OF OWNER

NAME OF DEVELOPER

ADDRESS OF DEVELOPER

Uday Shankar Warty

NAME & SIGNATURE OF ARCHITECT

REG. NO. 04/77/5047

BUILDING