


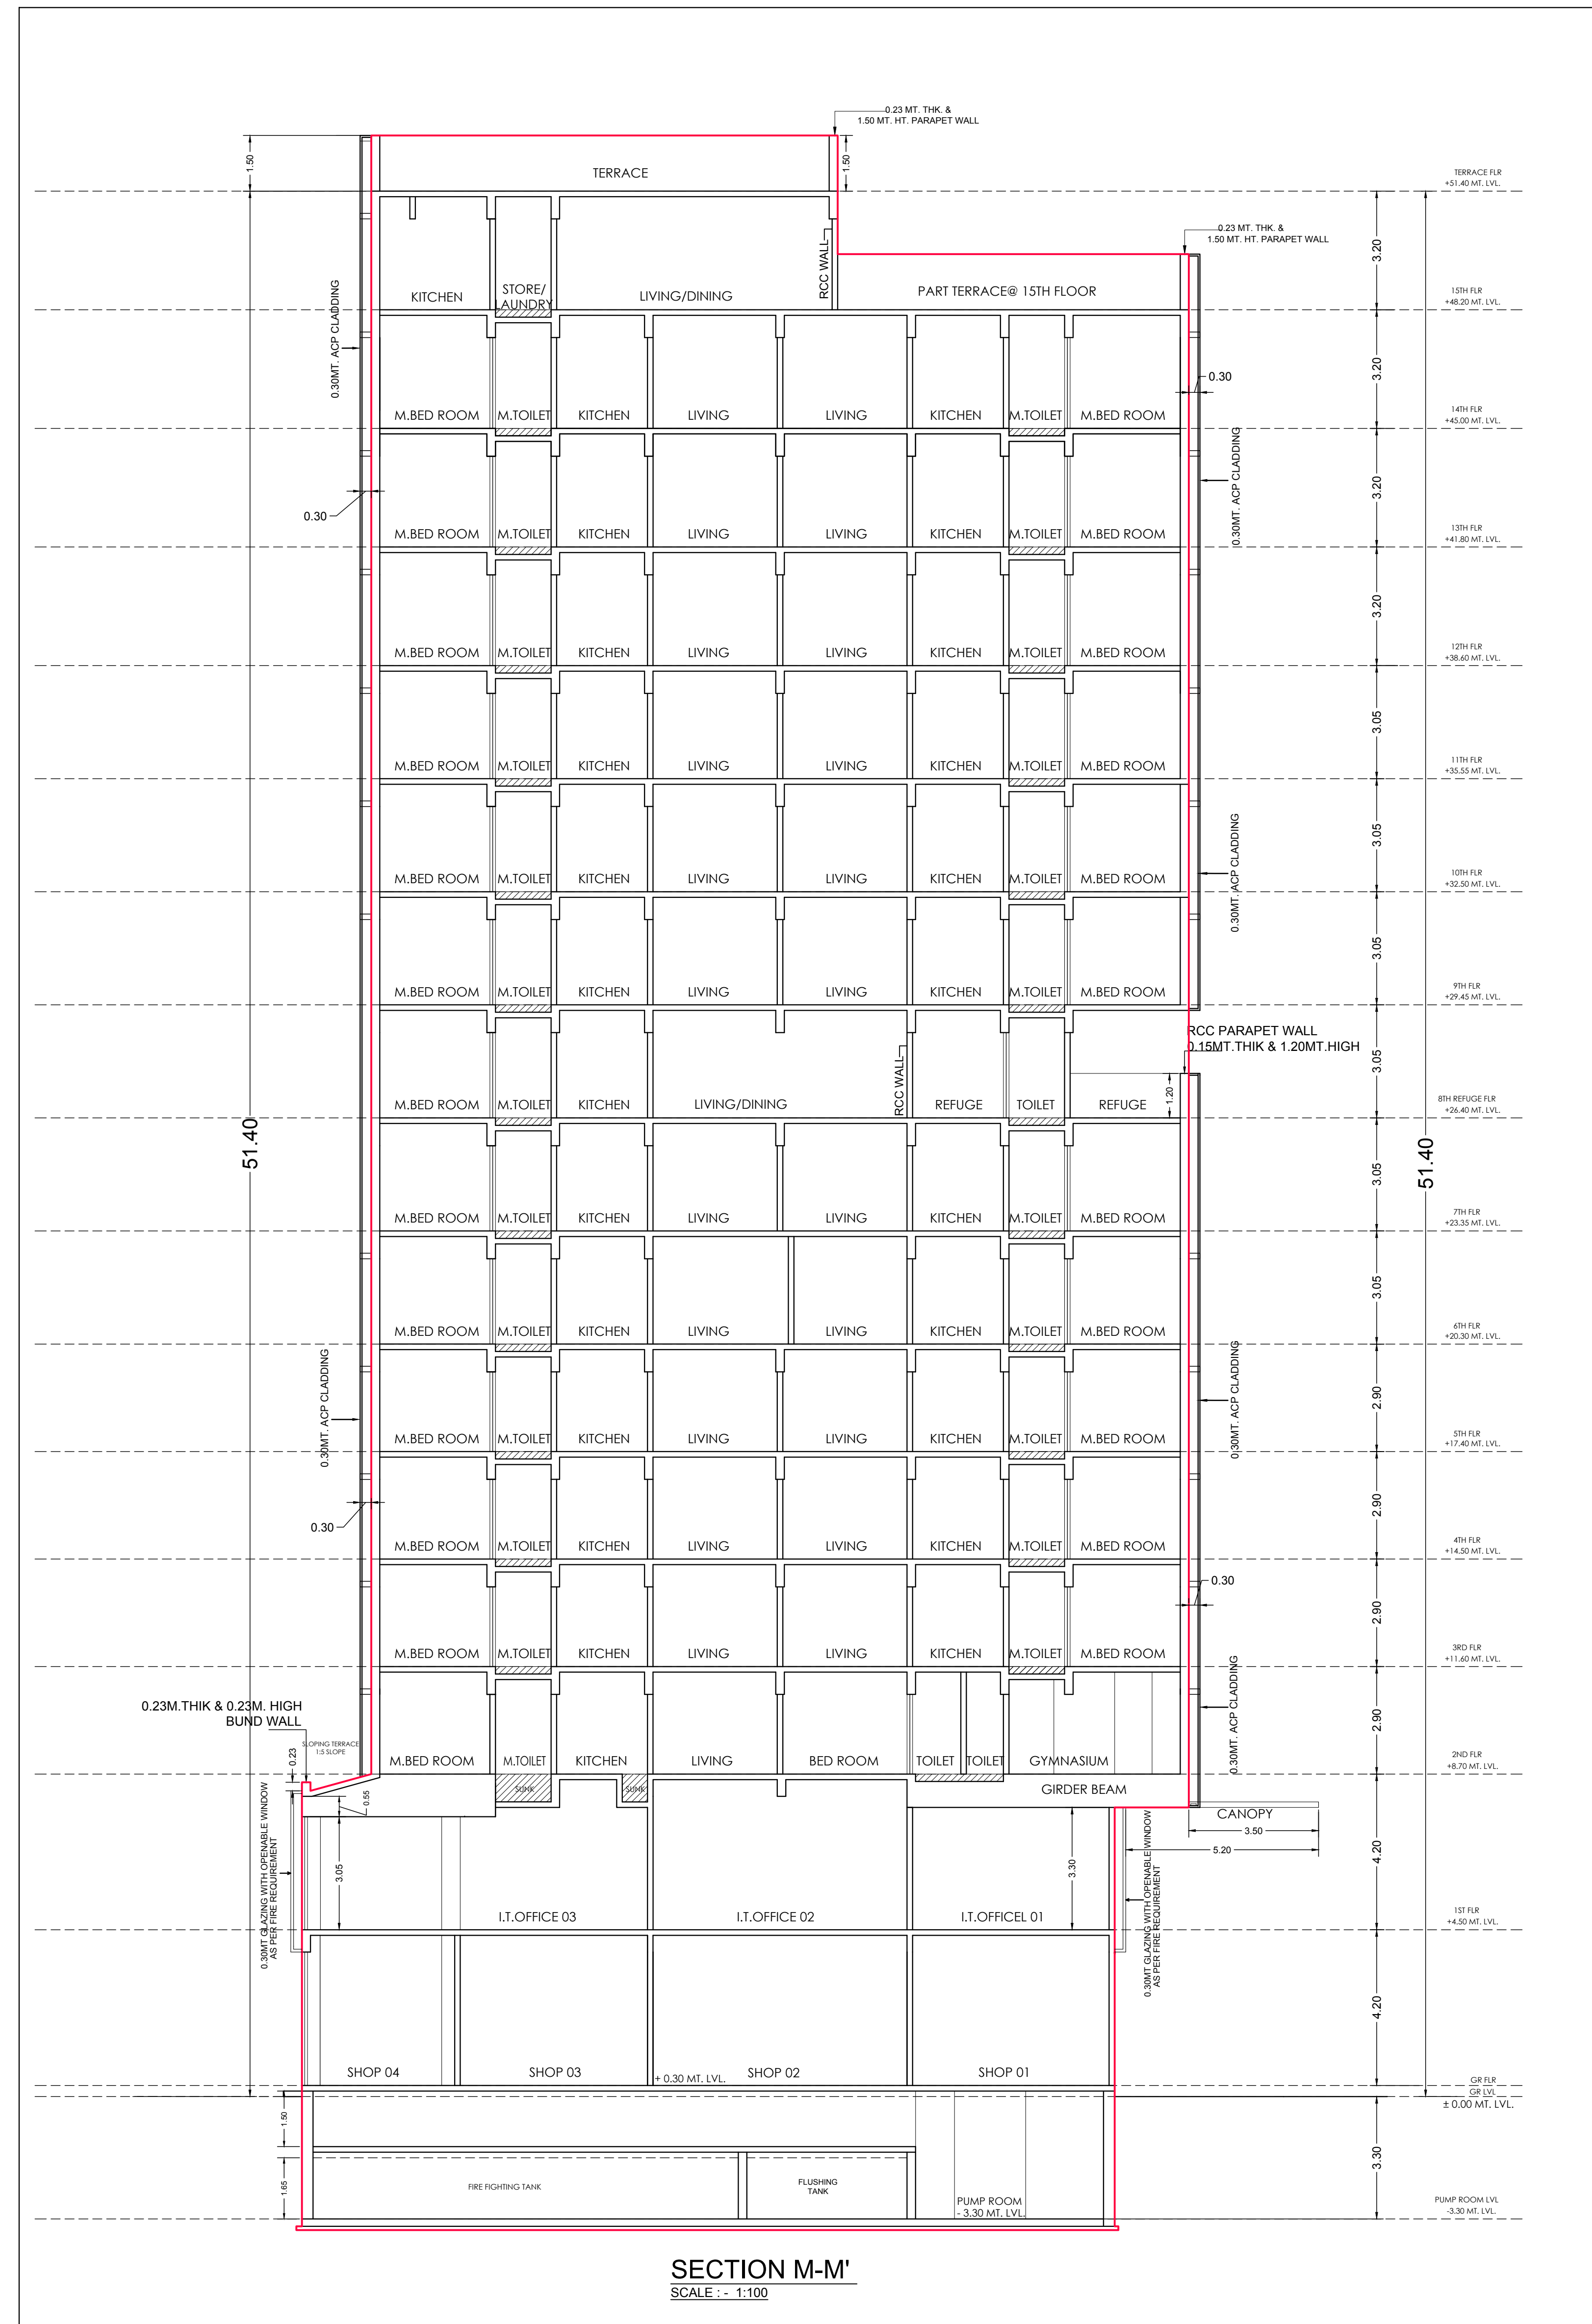

THIS CANCELS THE PREVIOUS APPROVAL ISSUED UNDER NO. P - 6582/ 2021/(252)/ K/W ARD/ VILE PARLE - K/W/ 337/1/ NEW. DT 15.07.2021.
APPROVED SUBJECT TO CONDITIONS MENTIONED IN THIS OFFICE LETTER UNDER NO.P - 6582/ 2021/(252)/ K/W WARD/ VILE PARLE - K/W / 337/2/AMEND TO BE READ ALONG WITH THIS PLAN.

P R O F O R M A - II									
CONTENTS OF SHEET :									
SECTION Z - Z' & M - M'									
DESCRIPTION OF PROPOSAL AND PROPERTY									
PROPOSED BUILDING ON PLOT NO.3 OF SWASTIK CH.S.L. BEARING C.T. NO.29X OF VILLAGE PABLE (W) SITUATED AT N.S.ROAD NO.1,J.V.P.D.ROAD SCHEME, VILE PARLE (W)									
Hitendra Khimji Shah					Digitally signed by Hitendra Khimji Shah Date: 2021.12.25 15:47:23 +05'30'				
M/s. REGENT ASSOCIATES									
NAME OF OWNER :									
JOB NO.	DRG. NO.	CHECKED BY	DESIGN BY	DRAWN BY	DATE	REV.			
NORTH		NAME, ADD. & SIGNATURE OF LICENSED SURVEYOR							
		Akshat Jagdish Dubal							
		Digitally signed by Akshat Jagdish Dubal Date: 2021.12.25 15:30:20 +05'30'							
<u>MANOJ DUBAL & ASSOCIATES</u> LICENSED SURVEYORS									
309, SANGAMI ARCADE, VALLABH-BHAR ROAD OPP. RAILWAY STN., VILE PARLE (W), MUMBAI - 400 055.									
STAMP OF RECEIPT OF PLAN					STAMP OF APPROVAL OF PLAN				
NITIN TULSHIRA M KAMBLE S.E.BP. H/ EN					Issued on 04.01.2022				
AMIT PRAKASH PATIL					Digitally signed by AMIT PRAKASH, DN: cn=AMIT PRAKASH, c=INDIA, o=AMIT PRAKASH, email=amit.praakash@gmail.com, ou=AMIT PRAKASH Reason: I have approved the plan. Date: 2022.01.04 12:03:00 +05'30'				
A.E.BP. K/W ROAD									
Navnath Sopanrao Ghadge									
Digitally signed by Navnath Sopanrao Ghadge, DN: cn=Navnath Sopanrao Ghadge, o=Navnath Sopanrao Ghadge, email=navnathghadge@gmail.com, ou=Navnath Sopanrao Ghadge, c=IN Reason: I have approved the plan. Date: 2022.01.04 12:03:00 +05'30'									
E.E.BP. K. WARD									