

FORM -II

CONTENT OF SHEET

SECTION= A-A, B-B,

DESCRIPTION OF PROP/ PROPERTY.

PROPOSED REDEVELOPMENT OF RESIDENTIAL BUILDING KNOWN AS GIRI VILLA C.H.S.L. ON PLOT BEARING C.T.S NO 262, 262/ 1 TO 9 OF VILLAGE KANHERI SITUATED AT DATTAPADA CROSS ROAD NO.2 BORIVALI (EAST)MUMBAI.

NAME & ADDRESS OF OWNER

GIRI VILLA C.H.S.L.

Plot Bearing C.T.S No 262 Of Village Kanheri
Situating At Dattapada Cross Road No.2
Borivali (East)Mumbai.

NAME & ADDRESS OF C.A TO OWNER

M/S. AAFCON DEVELOPERS PVT. LTD.

MAYUR ISHWARBHAI MEHTA
Digitally signed by MAYUR ISHWARBHAI MEHTA
Date: 2021.04.19 15:11:43 +05'30'

NAME, ADDRESS & SIGNATURE OF ARCHITECTS

space vision
Architect and Planner

MODI BHAVIN ARVIND
Digitally signed by MODI BHAVIN ARVIND
Date: 2021.04.19 14:31:56 +05'30'

BLDG.PROPOSAL FILE NO :- P-4423/2020/(262)/R/CWard/KANHERI R/C/337/1/New

DRG.NO:- 04 JOB.NO:- 01 FILE NAME:-

NO:- GIRI VILLA C.H.S.L.

THIS DRAWING SHALL BE READ IN CONJUNCTION WITH INTIMATION OF DISAPPROVAL ISSUED UNDER SECTION 346 OF MMC ACT 1888 ISSUED UNDER NO. P-4423/2020/(262)/R/CWARD/KANHERI R/C/337/1/NEW SIGNED ON EVEN DATE.

SUB ENGINEER



KALPESH KISHOR MHASKAR
Digitally signed by KALPESH KISHOR MHASKAR
DN: cn=KALPESH KISHOR MHASKAR, o=No-Postal
Reason: I am the author of this document
Date: 2021-04-23 18:57:45:30

ASSISTANT ENGINEER

PARESH SURYAKANT PANCHAL
Digitally signed by PARESH SURYAKANT PANCHAL
Date: 2021.04.30 00:05:38 +05'30'

EXECUTIVE ENGINEER

VINOD KONDIRAM KEKAN
Digitally signed by VINOD KONDIRAM KEKAN
Date: 2021.05.21 12:35:31 +05'30'

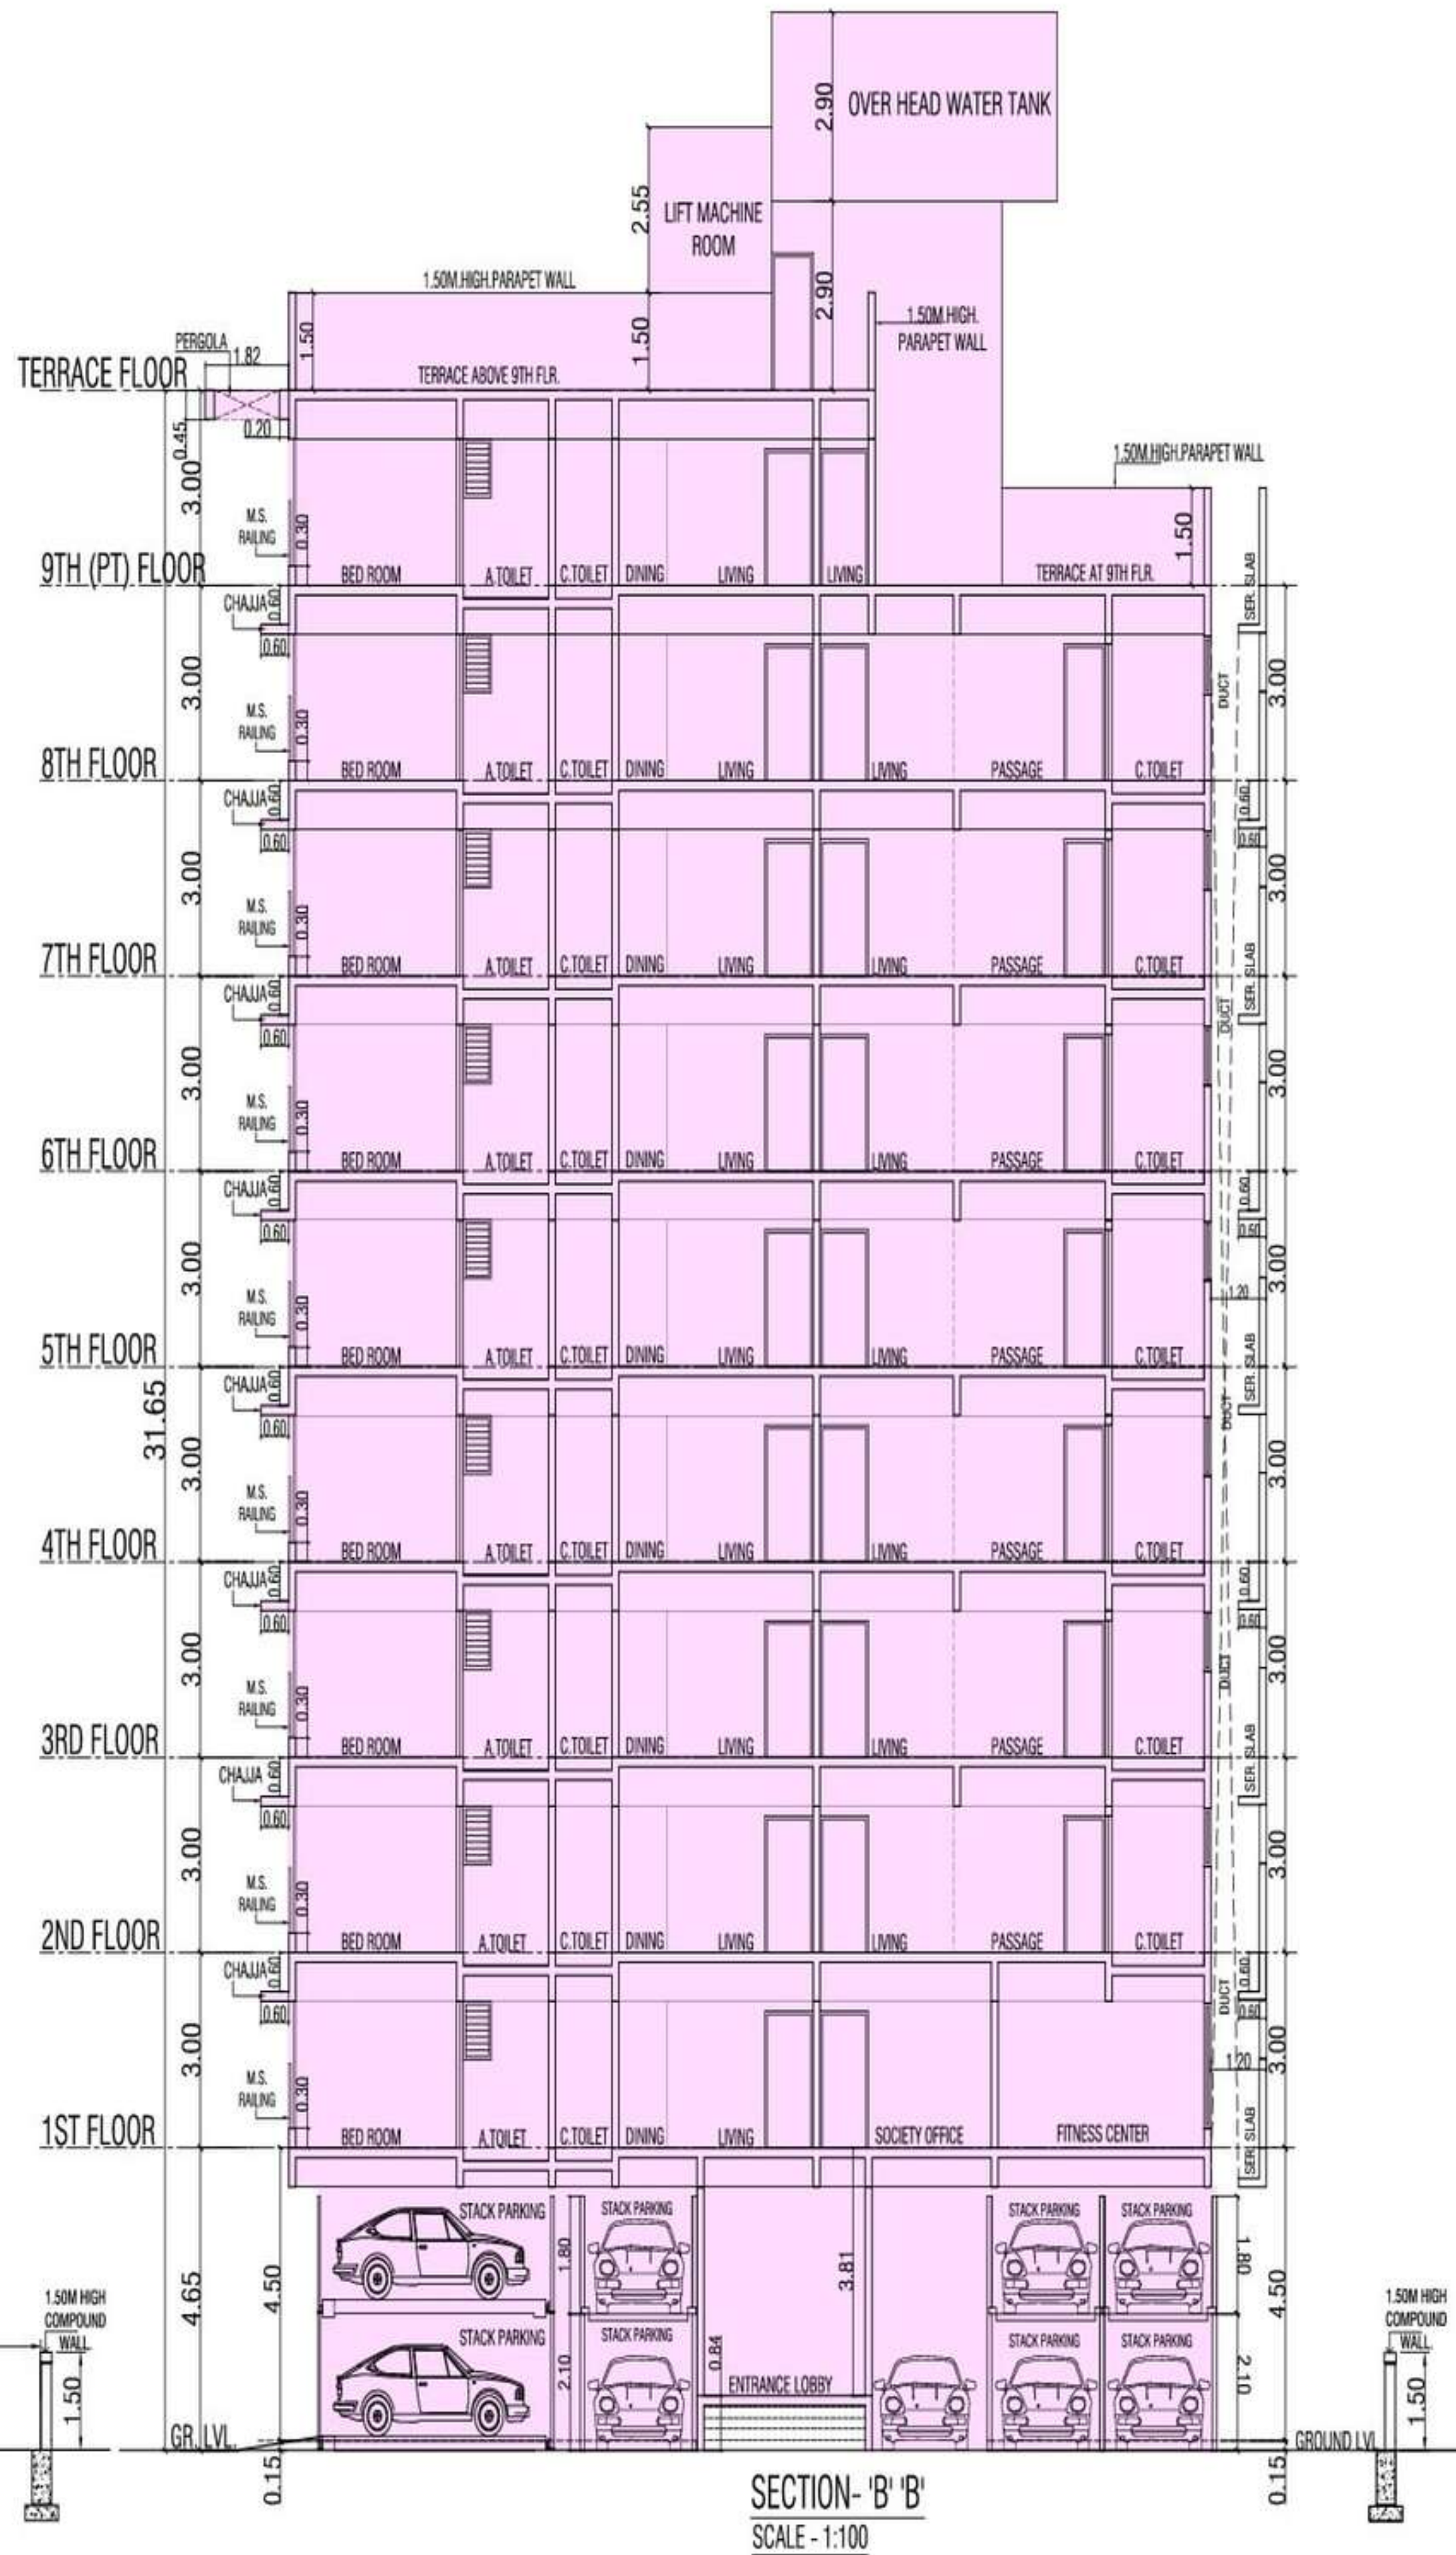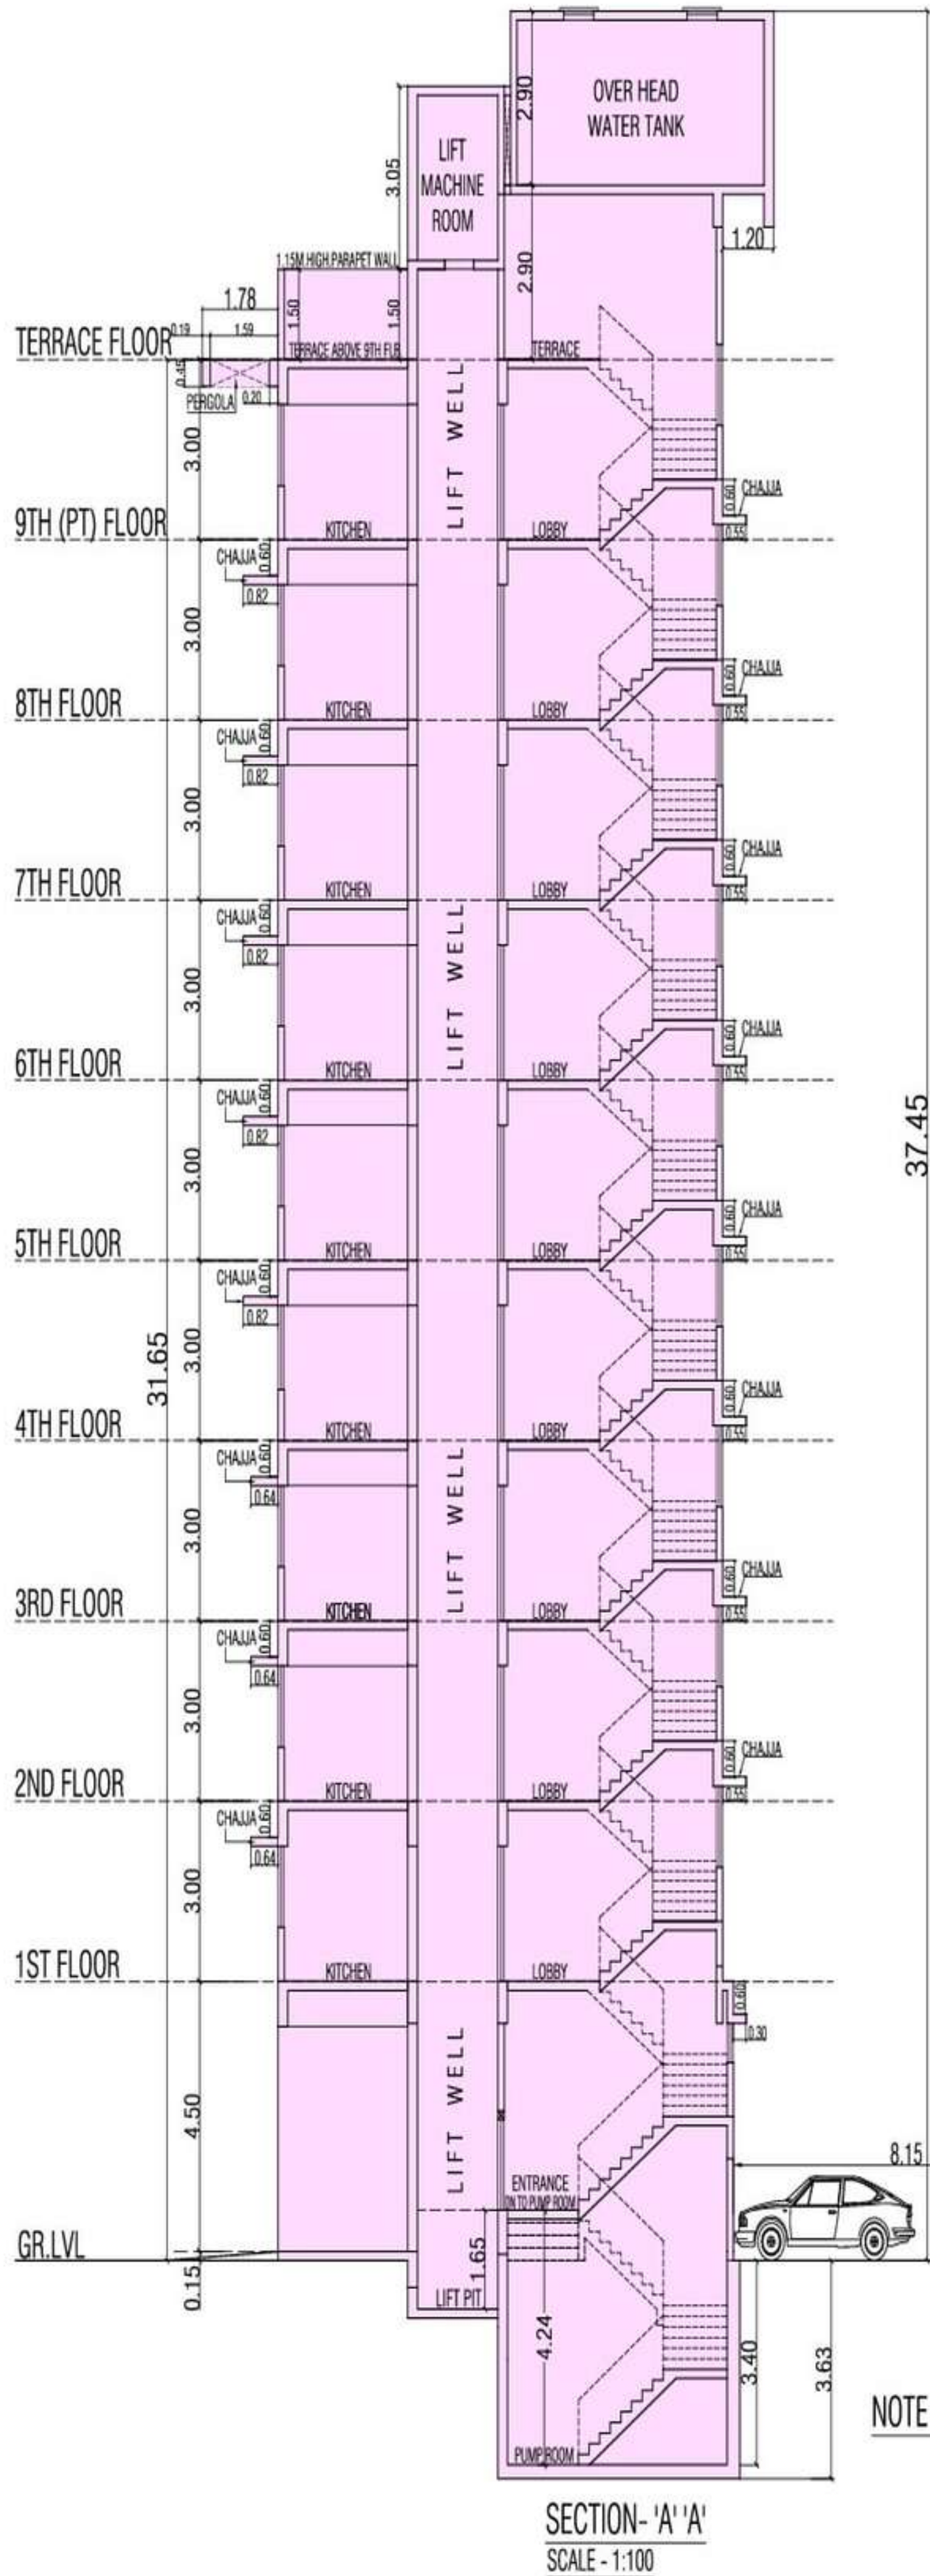

NOTE :- M.S. RAILING FLUSH WITH EXTERNAL FACE OF PERIPHERAL WALLS