

PROFORMA - B

STAMP OF DATE OF RECEIPT OF PLANS

STAMP OF APPROVAL OF PLANS

SIGNED IN CONJUNCTION OF APPROVED SUBJECT TO REQUIREMENT UNDER NO. 184/2003
01/06/18

BY: CHIEF FIRE OFFICER (S.F.O.)
MUMBAI FIRE BRIGADE
01/06/18

CONTENTS OF SHEET

SECTION A-A
SECTION B-B

NOTES

Boundary of plot bounded with thick black
Proposed work bounded red
Existing work bounded blue
Area to be demolished bounded yellow
Area to be retained shown as hatched
Drainage & Sewerage shown as Red dotted
Water supply work as Black dotted
Recreation area shown in green wash

REVISION	DATE	DESCRIPTION

Issued for submission

DESCRIPTION OF PROPERTY AND PROPOSAL

PROPOSED SLUM REHABILITATION SCHEME ON PLOT BEARING CTS NO. 231 A (PART), 234, 234(1 TO 14), 235, 235 (1 TO 6), 236, 236(1 TO 7), 1331, 1331 (1 TO 10) OF VILLAGE KANJUR, TALUKA KURLA, MSD (ES) For SHREE GANPAT MALI SRA CHS

SIGNATURE NAME & ADDRESS OF THE DEVELOPER

M/s ADHIKARI ENGINEERING PVT LTD
435 A/for, LBS Road, Mulund (W),
Mumbai - 400 081


SIGNATURE NAME & ADDRESS OF ARCHITECTS

architect yogesh dhaigude design+planning

ADD. - 201, BUSA INDUSTRIAL PREMISES C.S. S. TANDER
MARG, CENTURY BAZAR LANE, PRAHADEVIL,
MUMBAI-400025 Tel. : 91 - 022 - 32934294


REGD. ADD. - C/2 GAURINANDAN ALMEIDA ROAD
CHANDANWADI PANCHPATRATHANE - 400602

Date	Dwg No.	Project No.	Scale	Drawn by
20/2/2017	A-07		AS SHOWN	

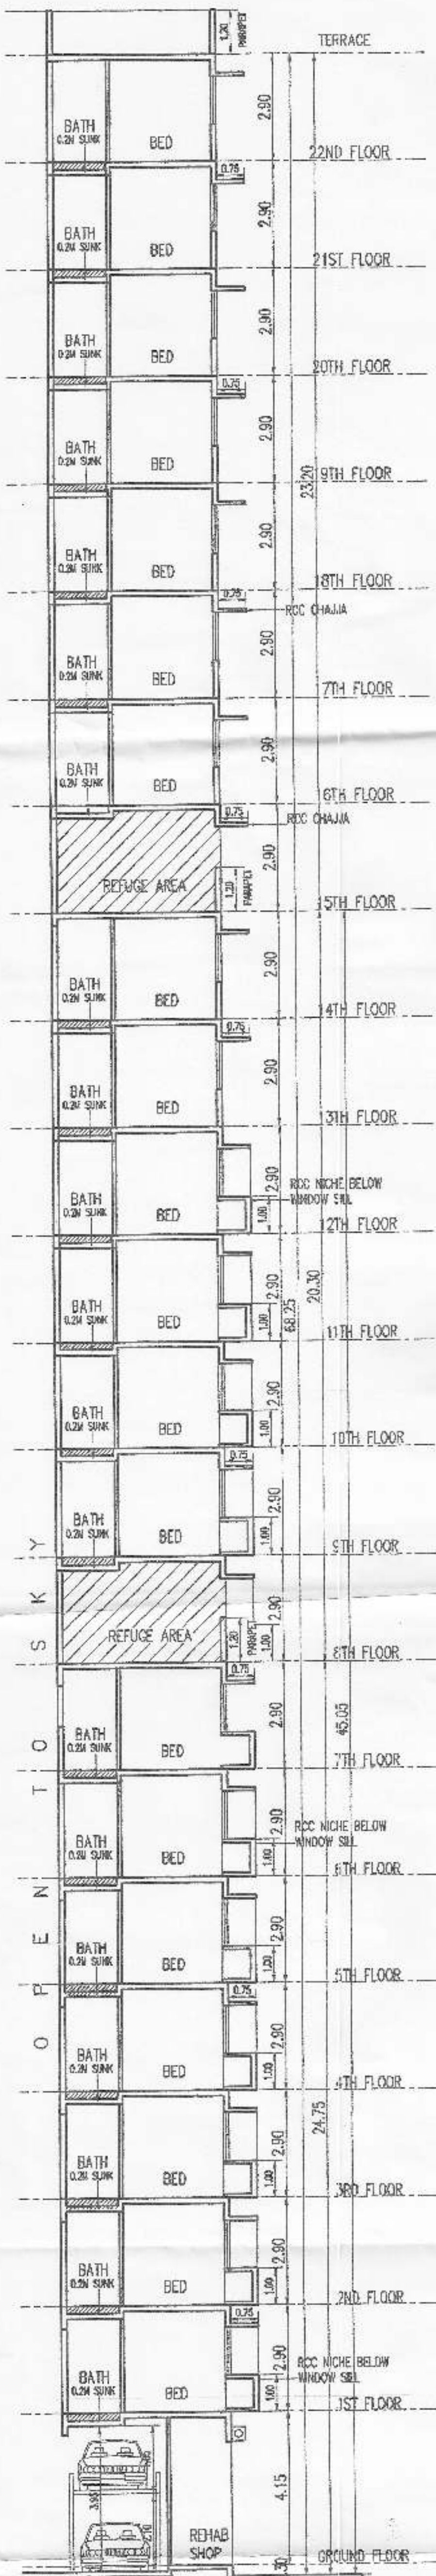

SECTION - 'B. B'

SCALE - 1:100

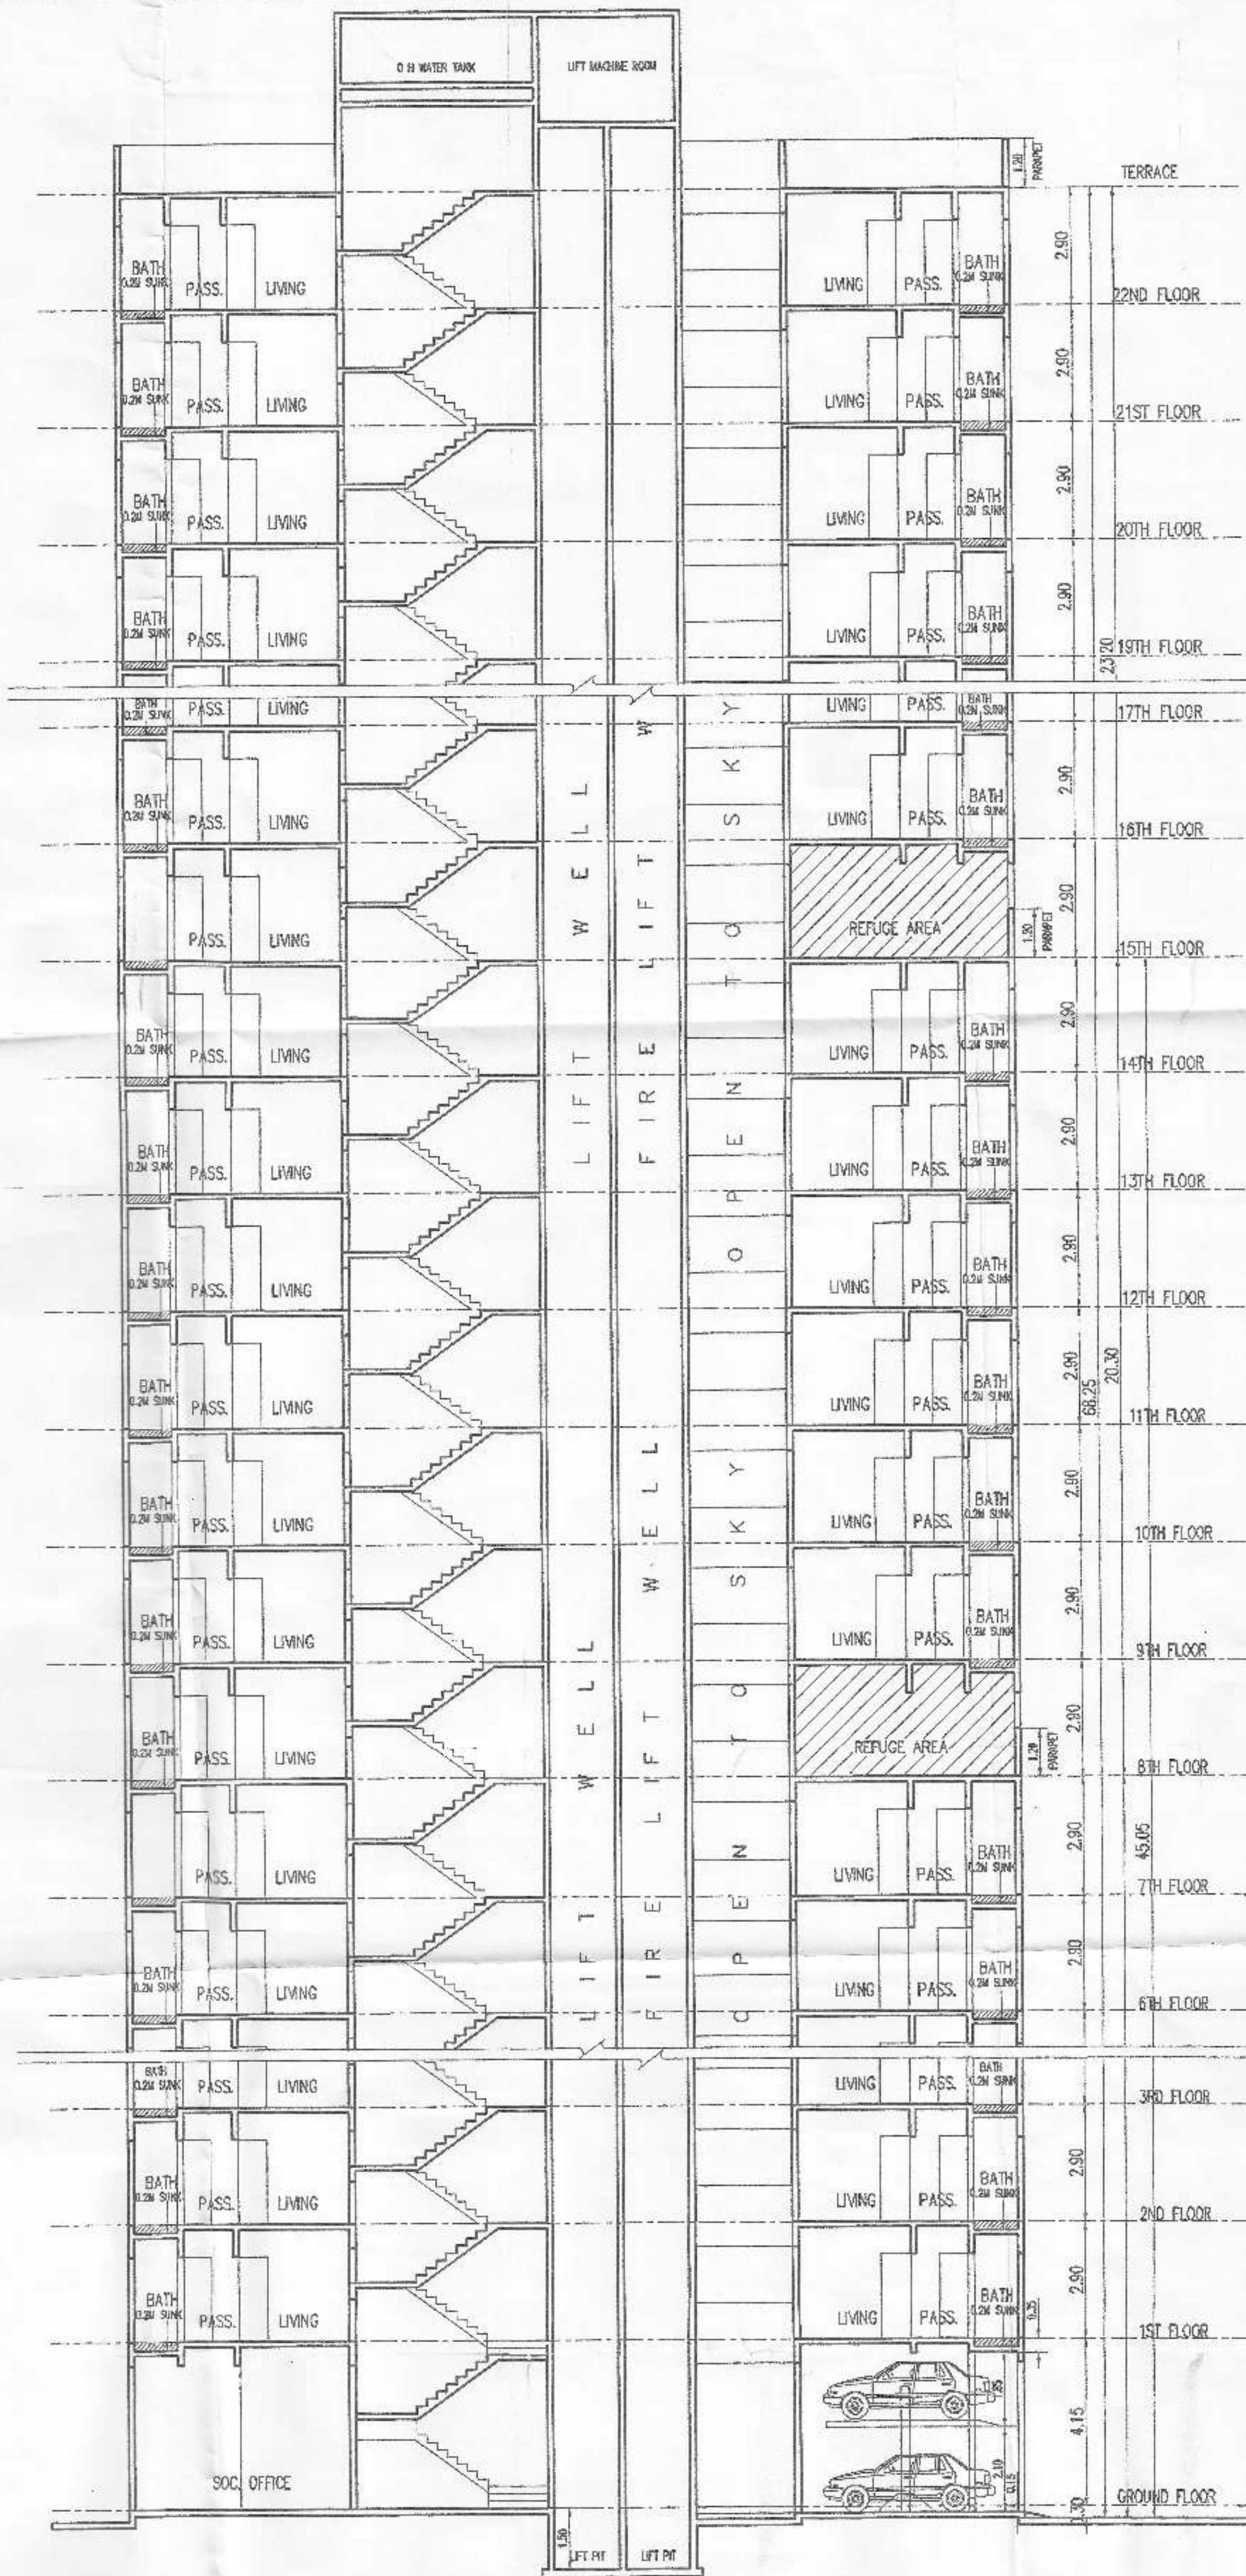

TYPICAL FLOOR [SALE - 13TH, 14TH FLOOR & 16TH TO 22ND FLOOR]

SCALE - 1:100

