



REHAB FLAT NO. - 1 CARPET AREA STATEMENT


ROOMS	WIDTH	LENGTH	SQ. MT
LIVING	2.75	3.10	8.53
BED ROOM	2.45	3.10	7.60
KITCHEN	2.45	2.45	6.00
BATH	1.40	1.20	1.68
W.C.	0.90	1.20	1.08
TOTAL			25.01

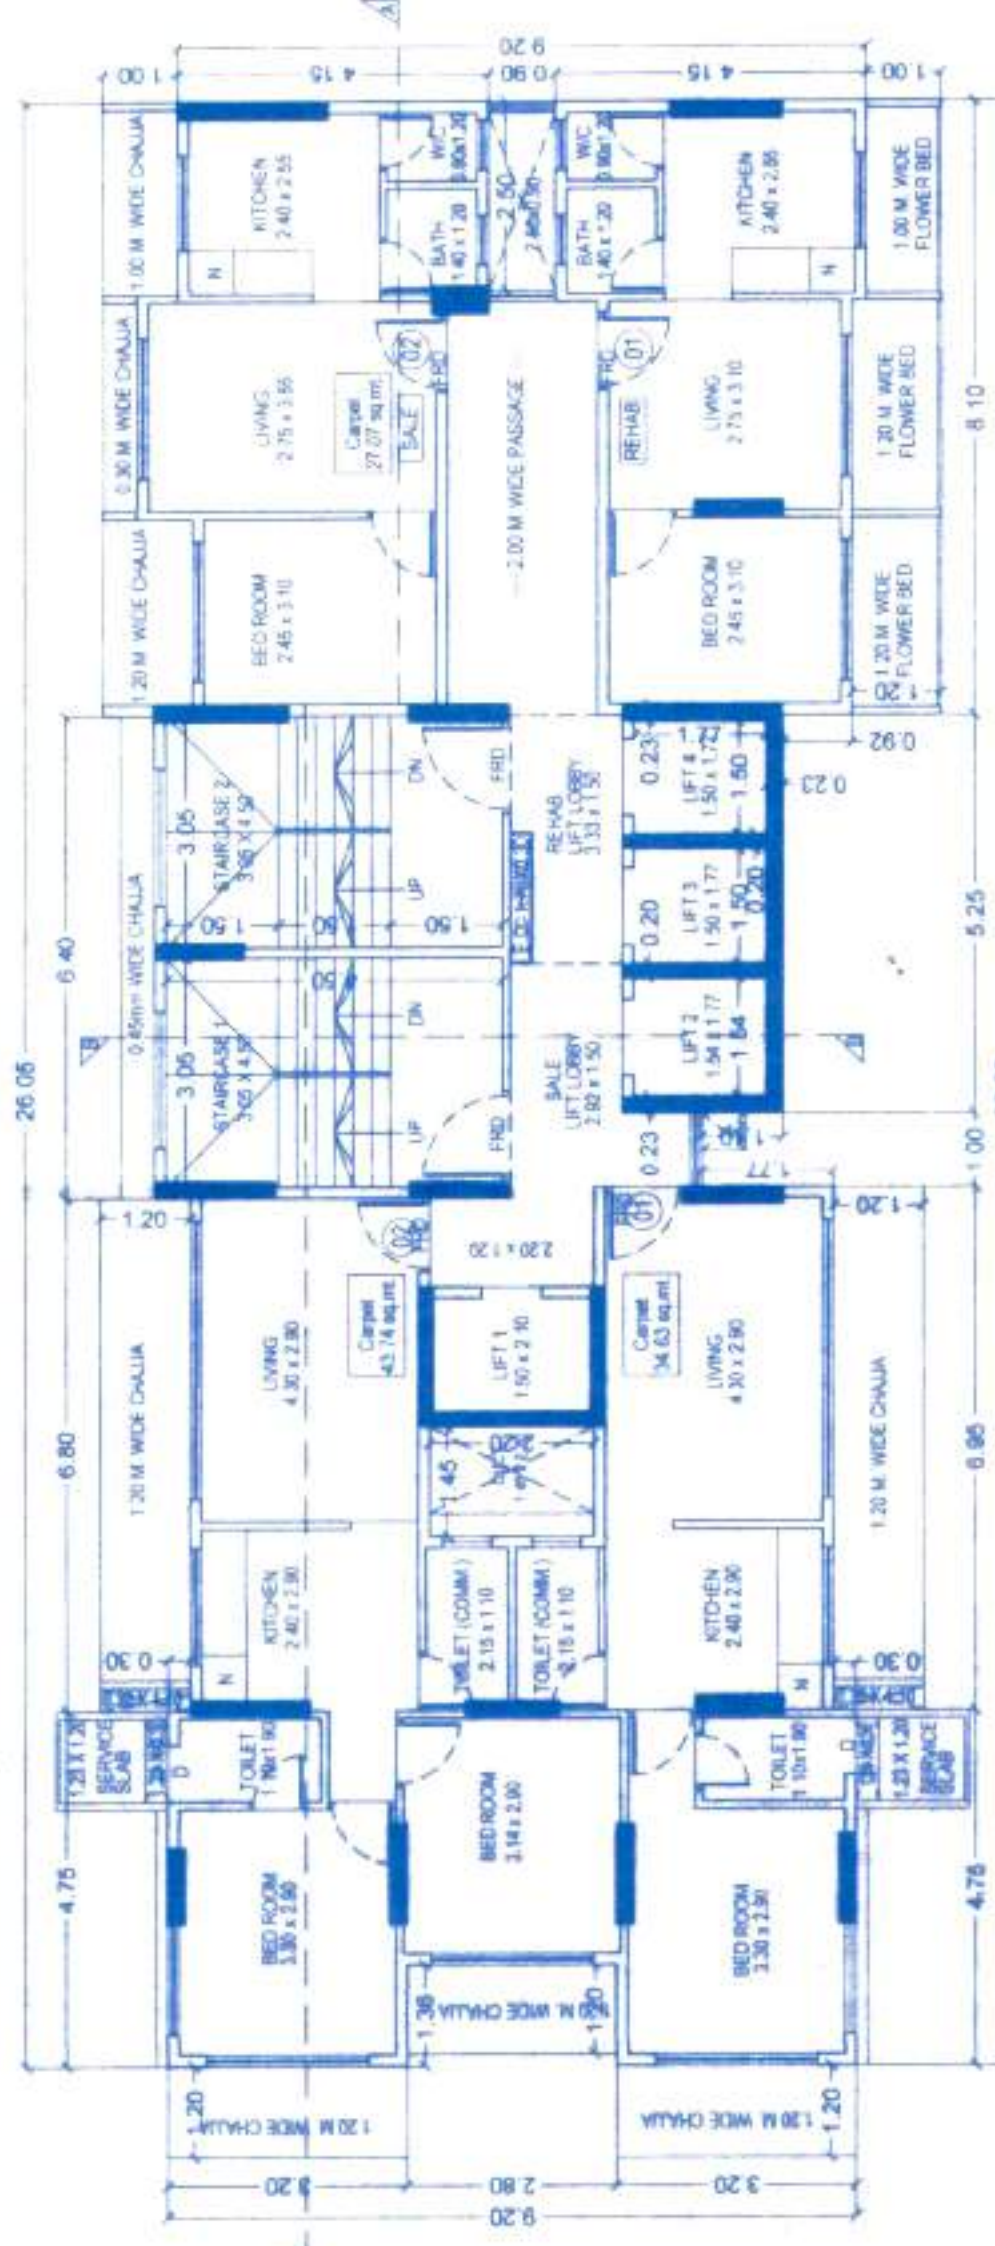

16th Floor Plan (Rehab & Sale)

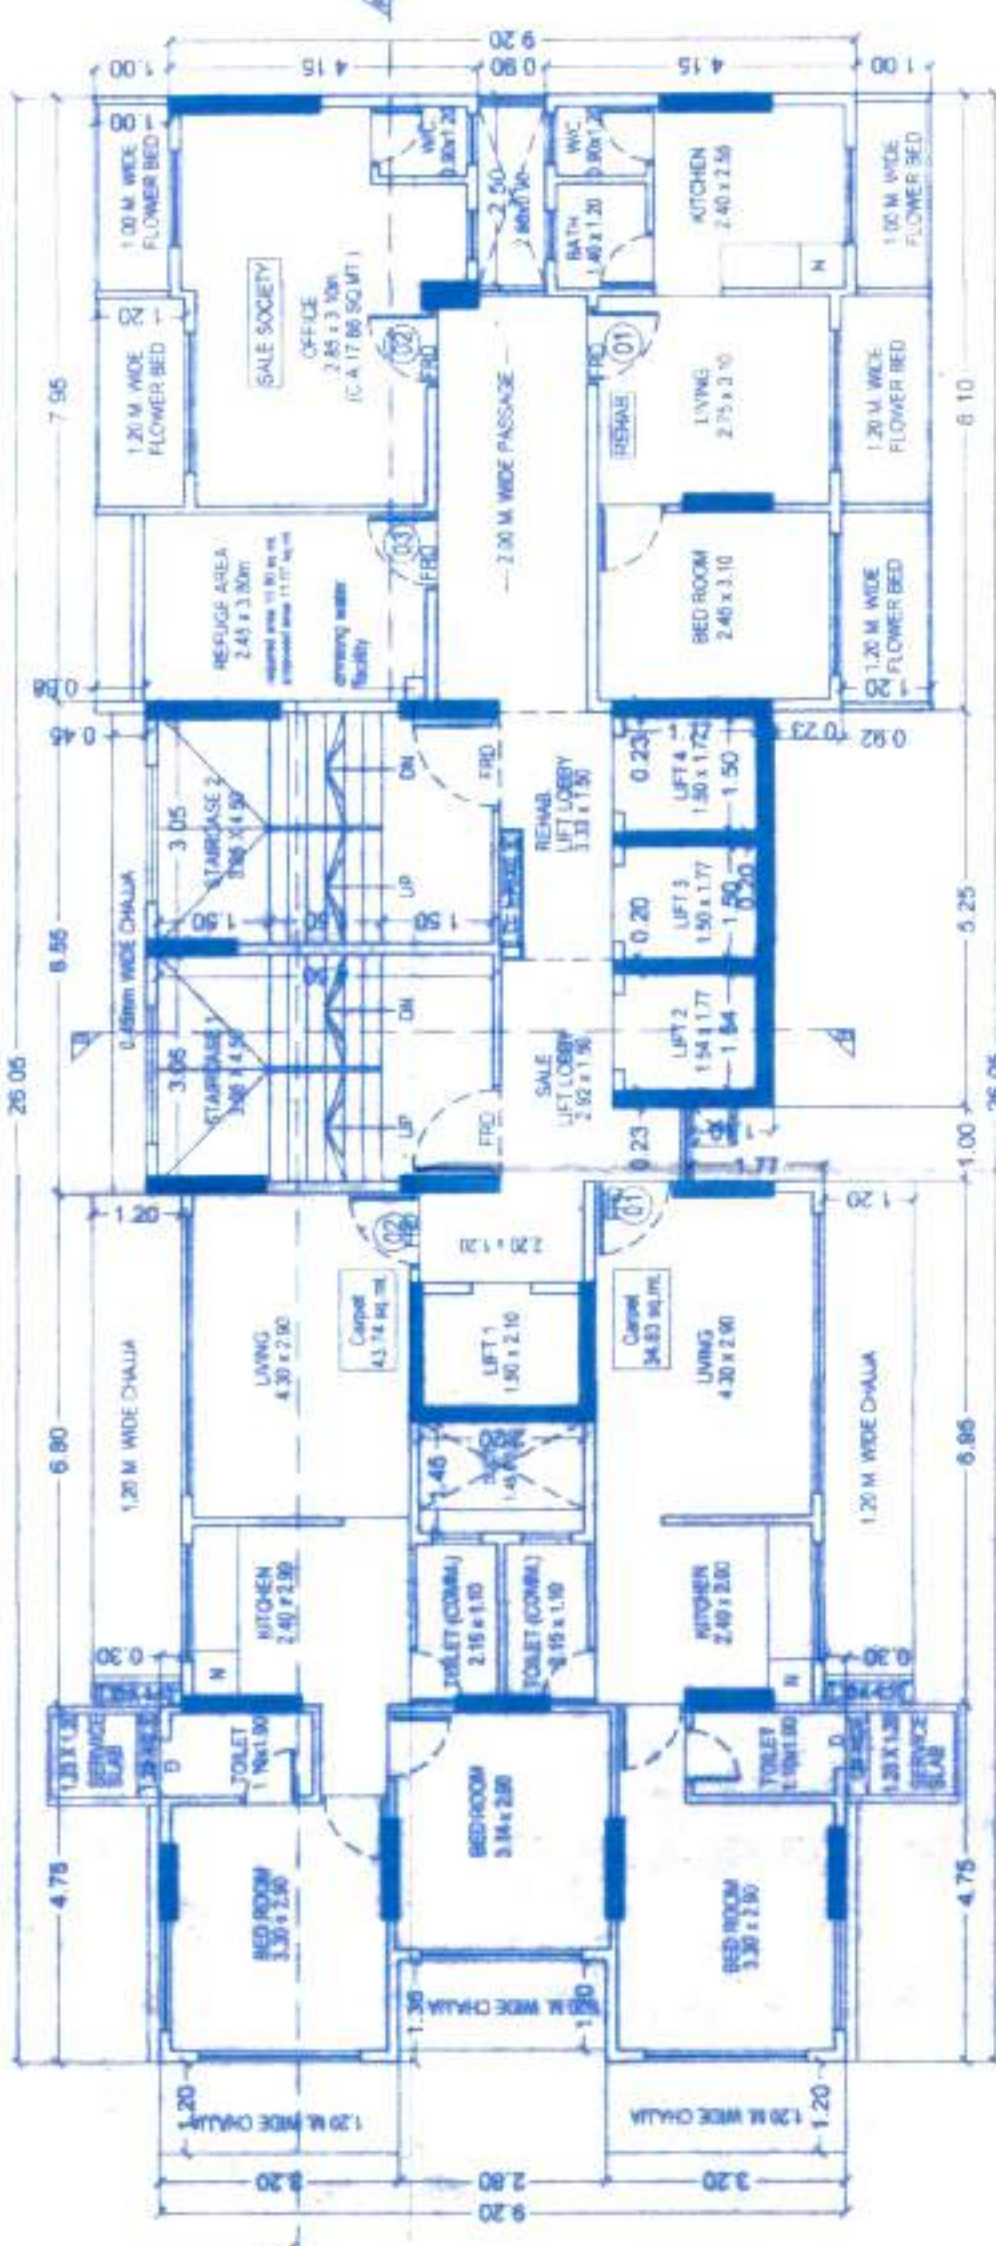


15th Refuse Floor Plan (Rehab & Sale)

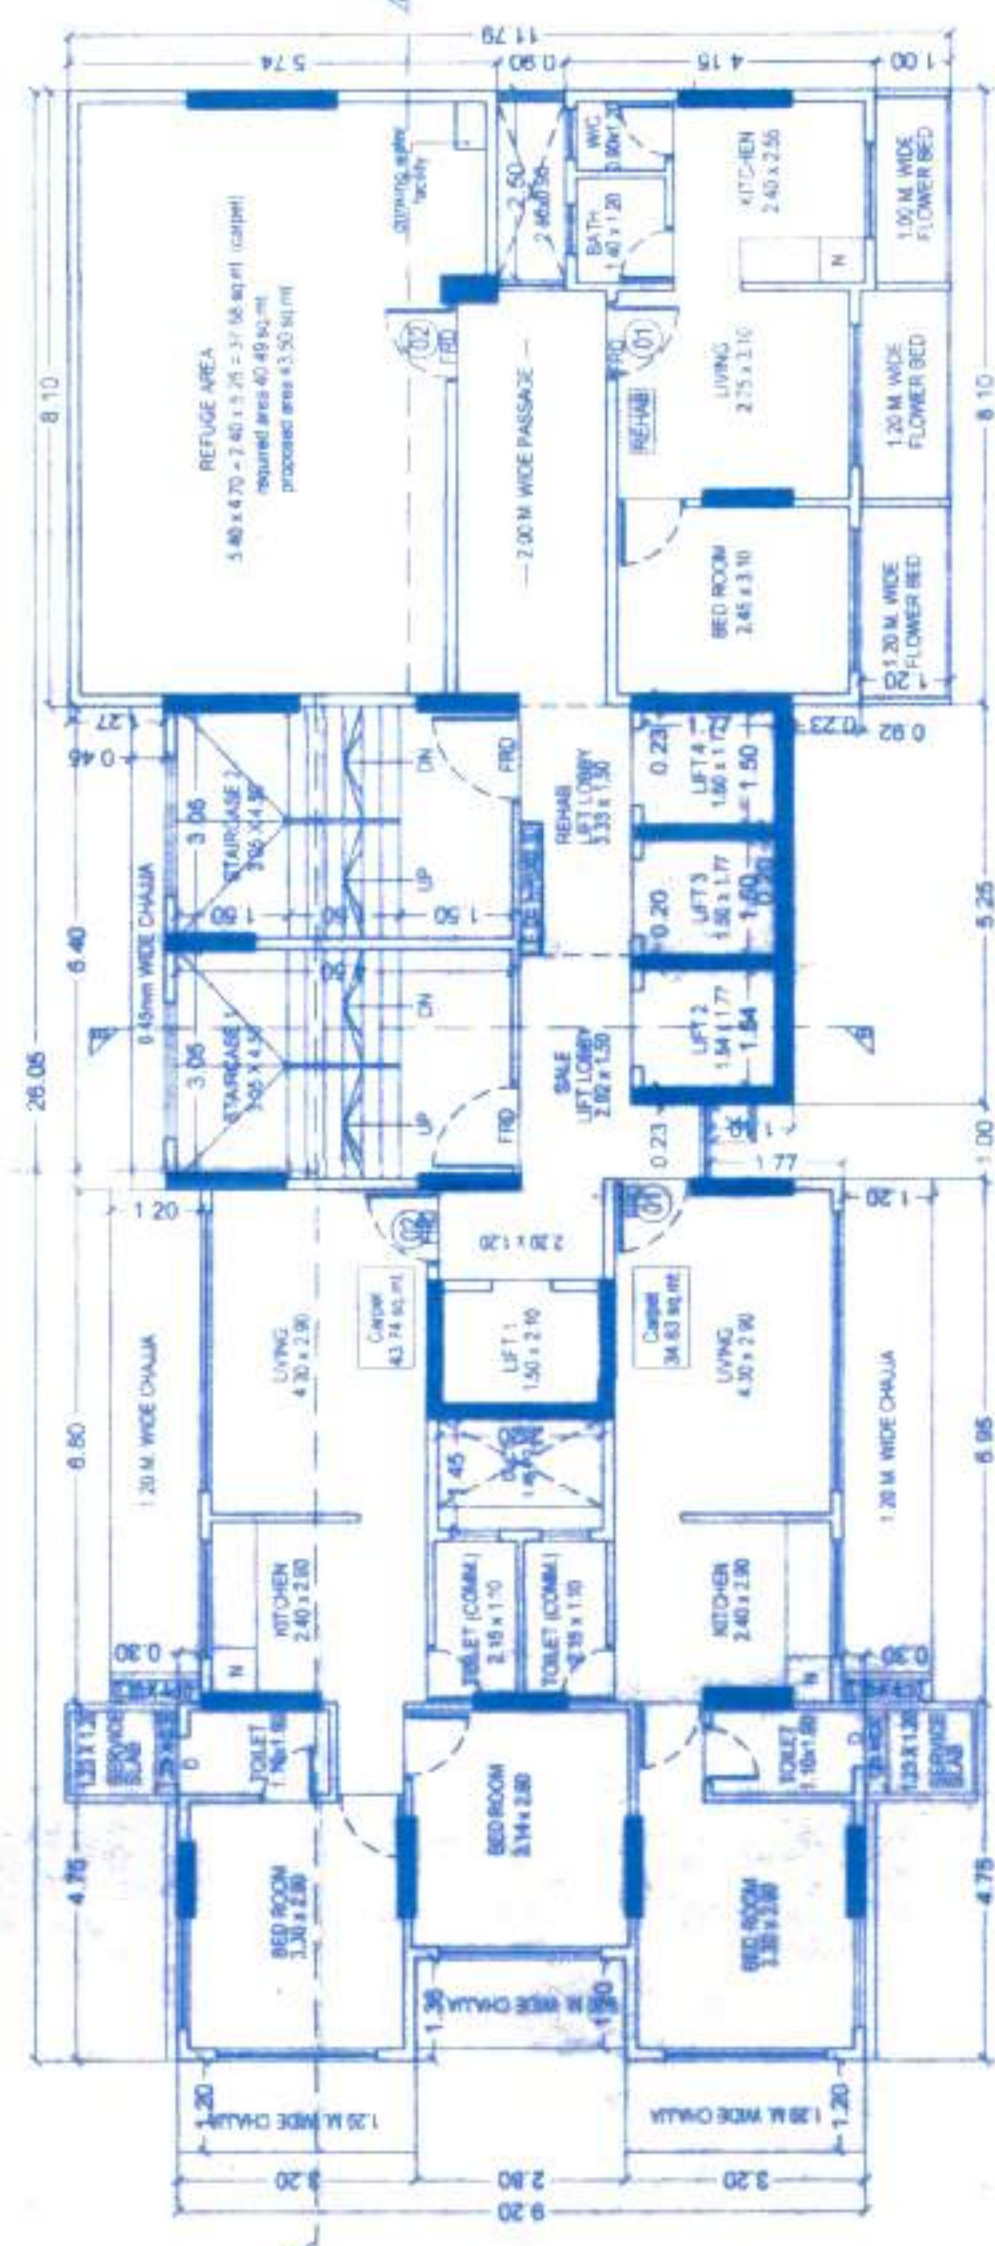


8th Refuse Floor Plan (Rehab & Sale)

SALE FLAT NO. - 2 CARPET AREA STATEMENT (REHAB WING)


ROOMS	WIDTH	LENGTH	SQ. MT
LIVING	2.75	3.85	10.59
BED ROOM	2.45	3.10	7.60
KITCHEN	2.45	2.45	6.00
BATH	1.40	1.20	1.68
W.C.	0.90	1.20	1.08
TOTAL			27.07

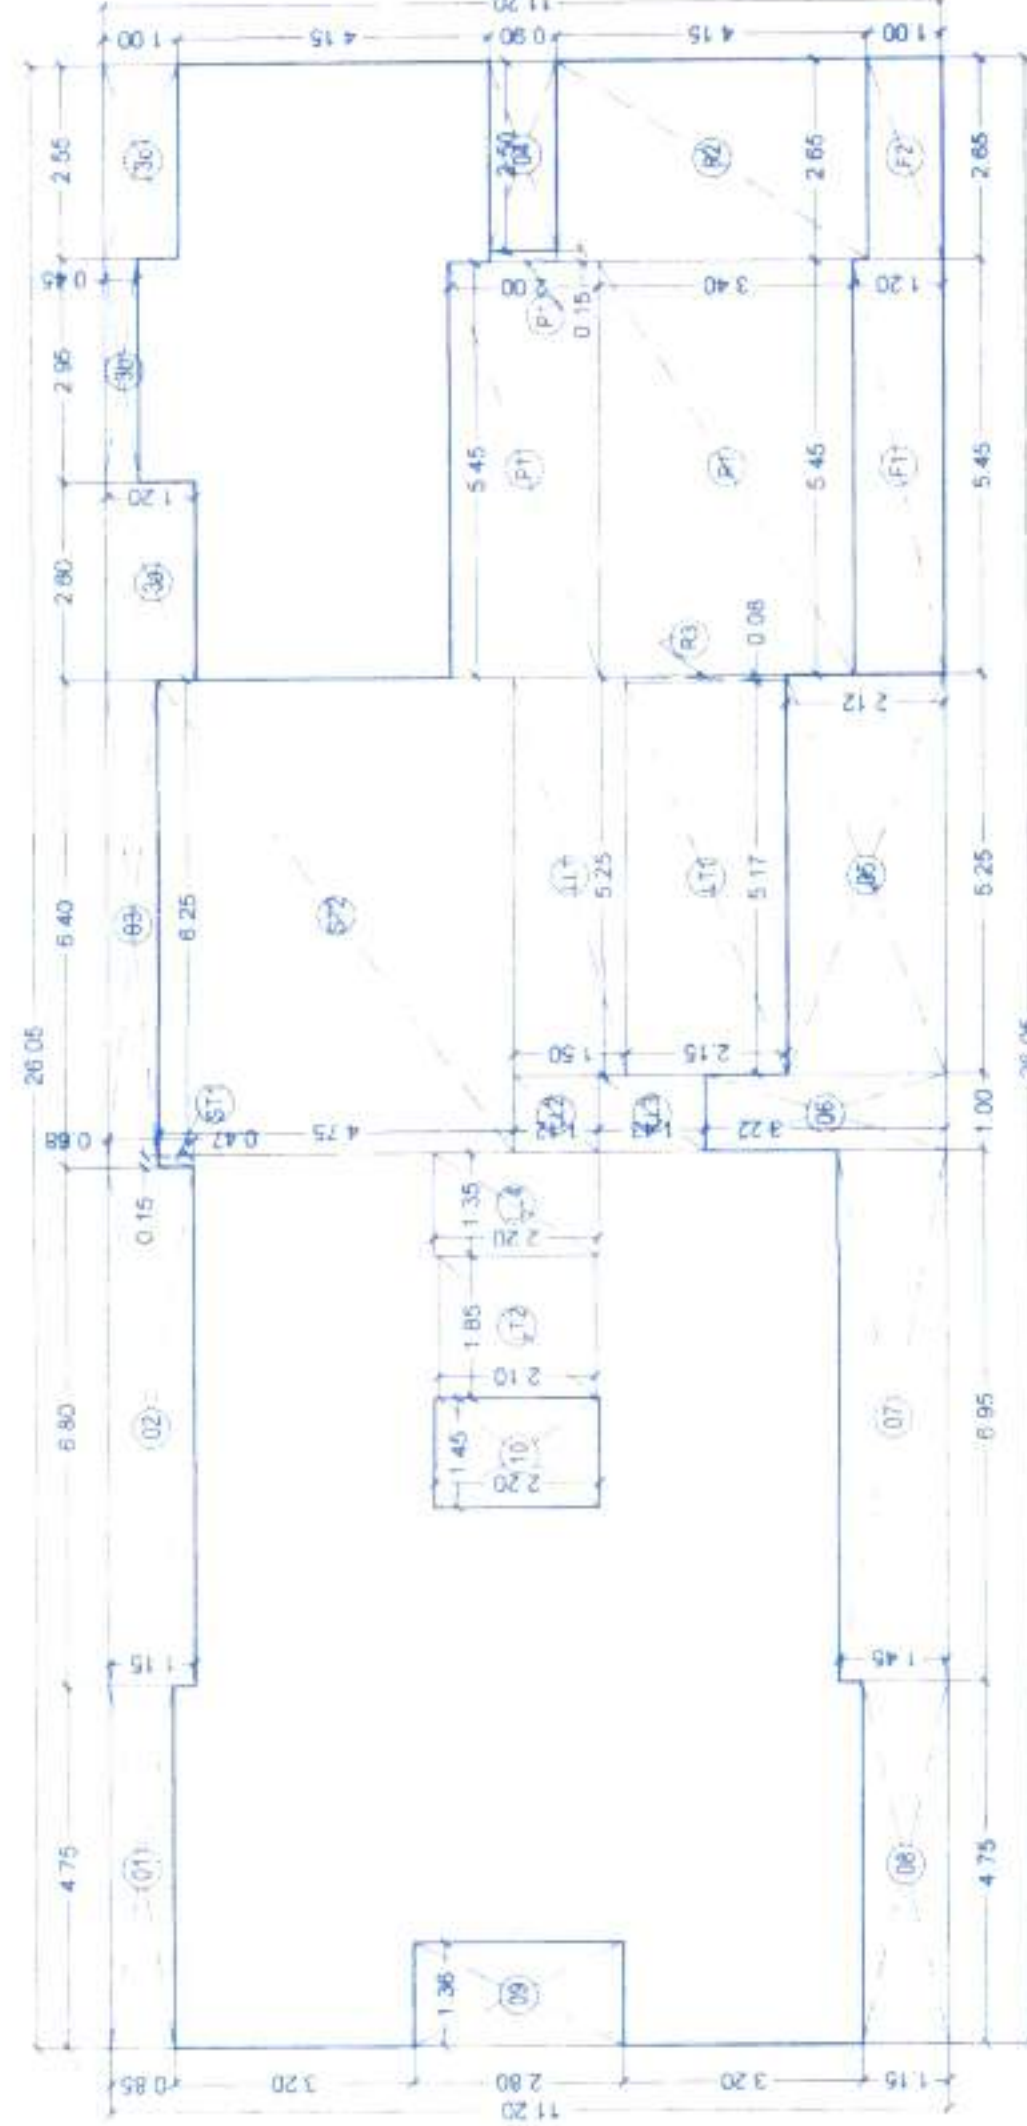

Area Line Diagram for 15th Rehab & Sale

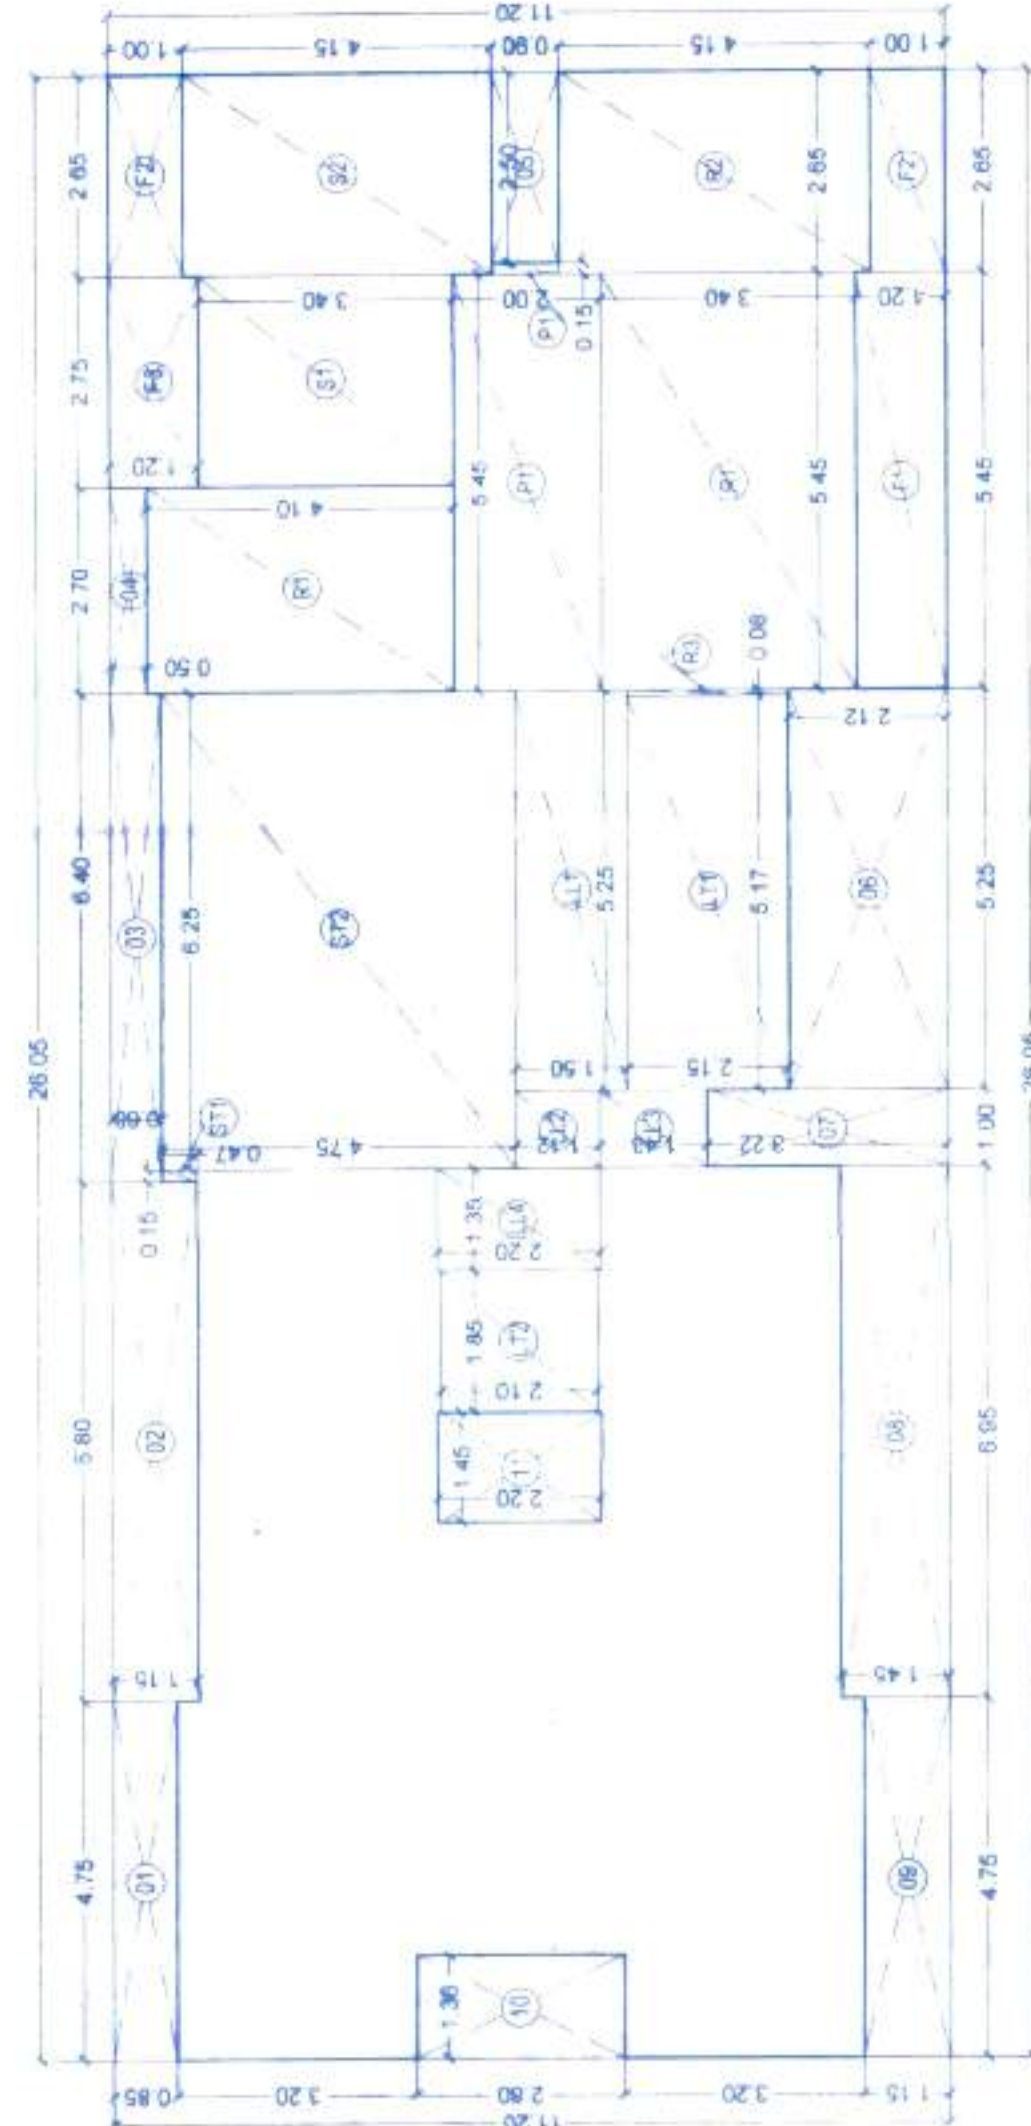

Area Line Diagram for 15th Refuse Floor (Rehab & Sale)

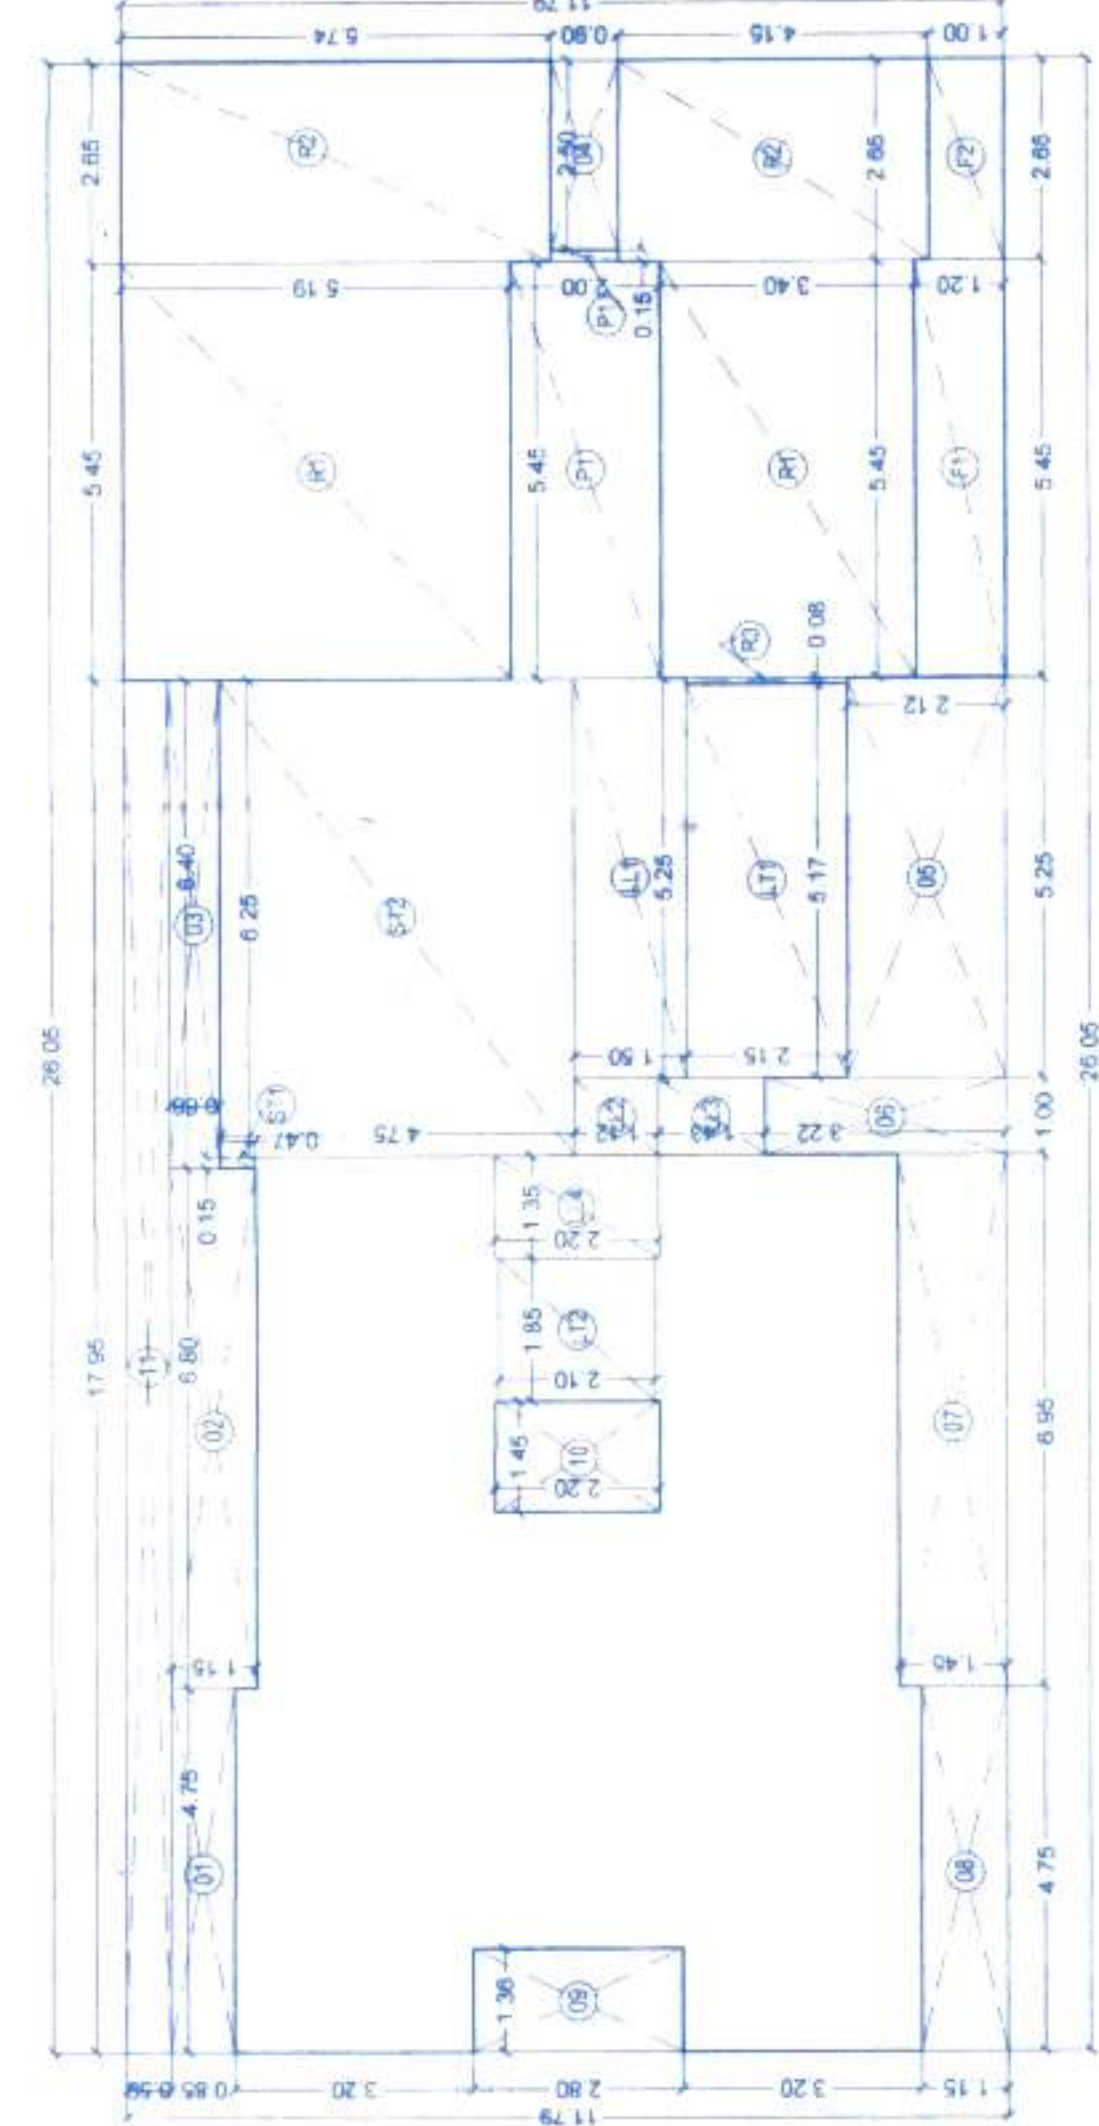

Area Line Diagram for 8th Refuse Floor (Rehab & Sale)


DATE: 15/05/2019
BY: [Signature]
FOR: [Signature]

15th FLOOR B.U.A. CALCULATIONS
TOTAL = 297.78 SQ. MT.

1. 4.75 X 3.85	X	1	=	18.28
2. 2.45 X 3.10	X	1	=	7.60
3. 2.45 X 2.45	X	1	=	6.00
4. 1.40 X 1.20	X	1	=	1.68
5. 0.90 X 1.20	X	1	=	1.08
TOTAL			=	25.01









PROFORMA - B

DESCRIPTION OF PROPOSAL & PROPERTY

PROPOSED ELM REHABILITATION SCHEME ON PLOT BEARING C.T. NO. 265, 265/1 TO 15, 265, 265/1 TO 15 OF REHAB KURLA, GAMERHIM LANE OFF LBS ROAD KURLA (N) MUMBAI FOR THREE APARTMENTAL UNITS (PROPT)

NAME AND ADDRESS OF THE OWNER

MANRAJ & CO.
17118 LUCKY MANSION A, 2ND FLOOR,
A.H. WADIA ROAD, KURLA (WEST),
MUMBAI-400 070.

NAME, SIGN, AND ADDRESS OF THE ARCHITECT

BILWAMANGAL REGE, ARCHITECTS.
1, PRABHAT, 930, OFF SAYANI ROAD,
PRABHADEVI, MUMBAI-400 025.

DATE

21/05/2019

SCALE

1:100






