

PROFORMA -B

CONTENTS OF SHEET

SECTIONS

BUILDING SOLITAIRE - A,B & C

Low.Base.+Upp.Base.+ Park./Gr.+36 up

STAMP OF APPROVAL OF PLANS

Plans are approved Subject to conditions
Prescribed in Permit No. V.P. S.O. 10063/2010
TMC/TD-DP/TPS/2.1.37/120 dated 11.10.2017

Deputy Engineer
Thane Municipal Corporation
The City of Thane



साधन
"महानगर संविधानानुसार कोषव्यय न करणे तसेच
विषयक प्रकल्प विभागातीलनुसार आवश्यक त्या
परवानग्या व शर्त कोषव्यय करत करणे, महानगर
प्रारोपित व शर्त राहता अविरोधभावे करणे" व
अन्यदा यथावकाश सुट्या आले. महानगरी जास्तीत
जास्त 3 वर्षे दिवस न वर "पंचम" वेळ कोष वारंती"

DESCRIPTION OF PROPOSAL

SPECIAL TOWNSHIP SCHEME AT
VILLAGE KOLSHET AND VILLAGE
KAVESAR, TALUKA AND DIST. THANE

ADDRESS OF OWNER & DEVELOPER

ROMA BUILDERS PVT. LTD.,
OLYMPIA,
CENTRAL AVENUE,
HIRANANDANI GARDENS,
POWAI,
MUMBAI

SIGNATURE OF OWNER / P.O.A.HOLDER


SHRI. NIRANJAN L. HIRANANDANI
M/S. ROMA BUILDERS PVT.LTD.,

ARCHITECT

Sharmistha

AR. SHARMISTHA MUKERJEE-SHINDE
REG. NO. CA/95/18614
SHARMISTHA MUKERJEE-SHINDE,
B.Arch.
4TH FLOOR, LEONARDO OFFICE,
HIRANANDANI ESTATE, THANE (W).

Job No. :	Date :
Sheet No. :	Drawn By :
Scale : AS SHOWN	Checked By :

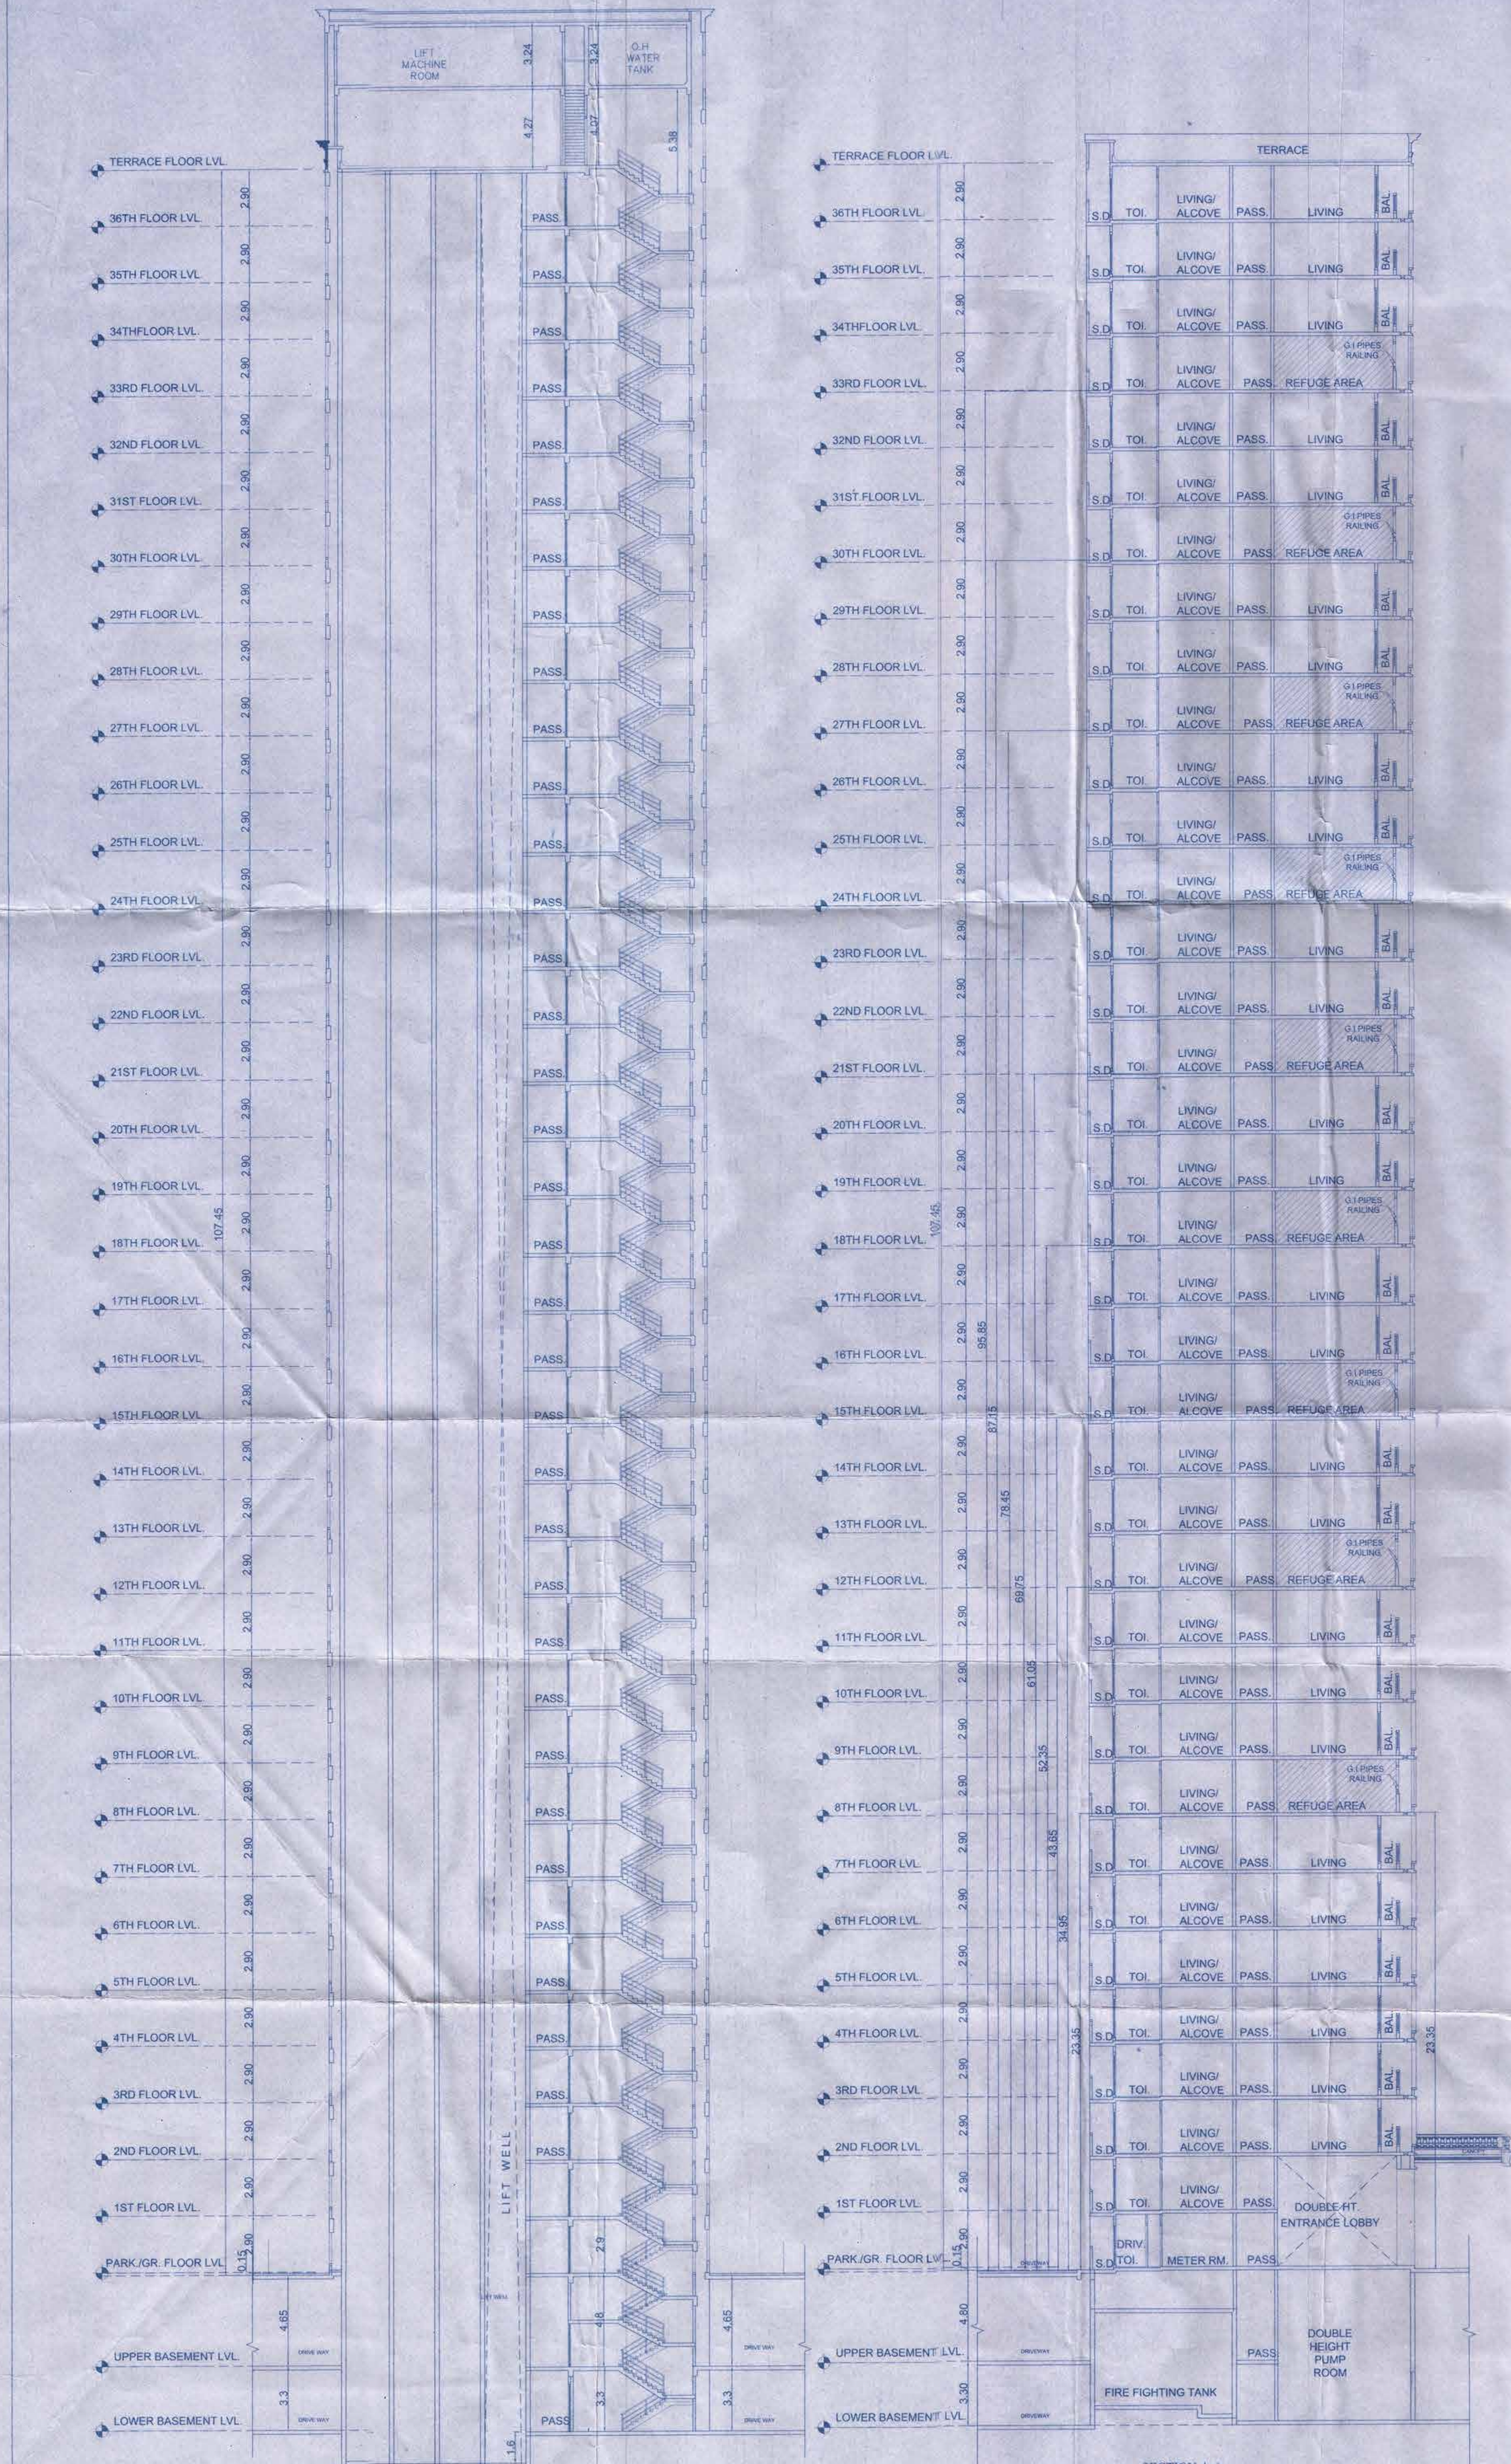

SECTION B-B
SCALE - 1:200

SECTION A-A
SCALE - 1:200