



प्रमाणित निवासी
APPROVED SUBJECT TO CONDITION
APPROVED UNDER COMMENCEMENT
CERTIFICATE NO CC/2183/21
DATE 26/10/2021
Building Inspector Deputy Engineer
Building Development Department



ELEVATION.

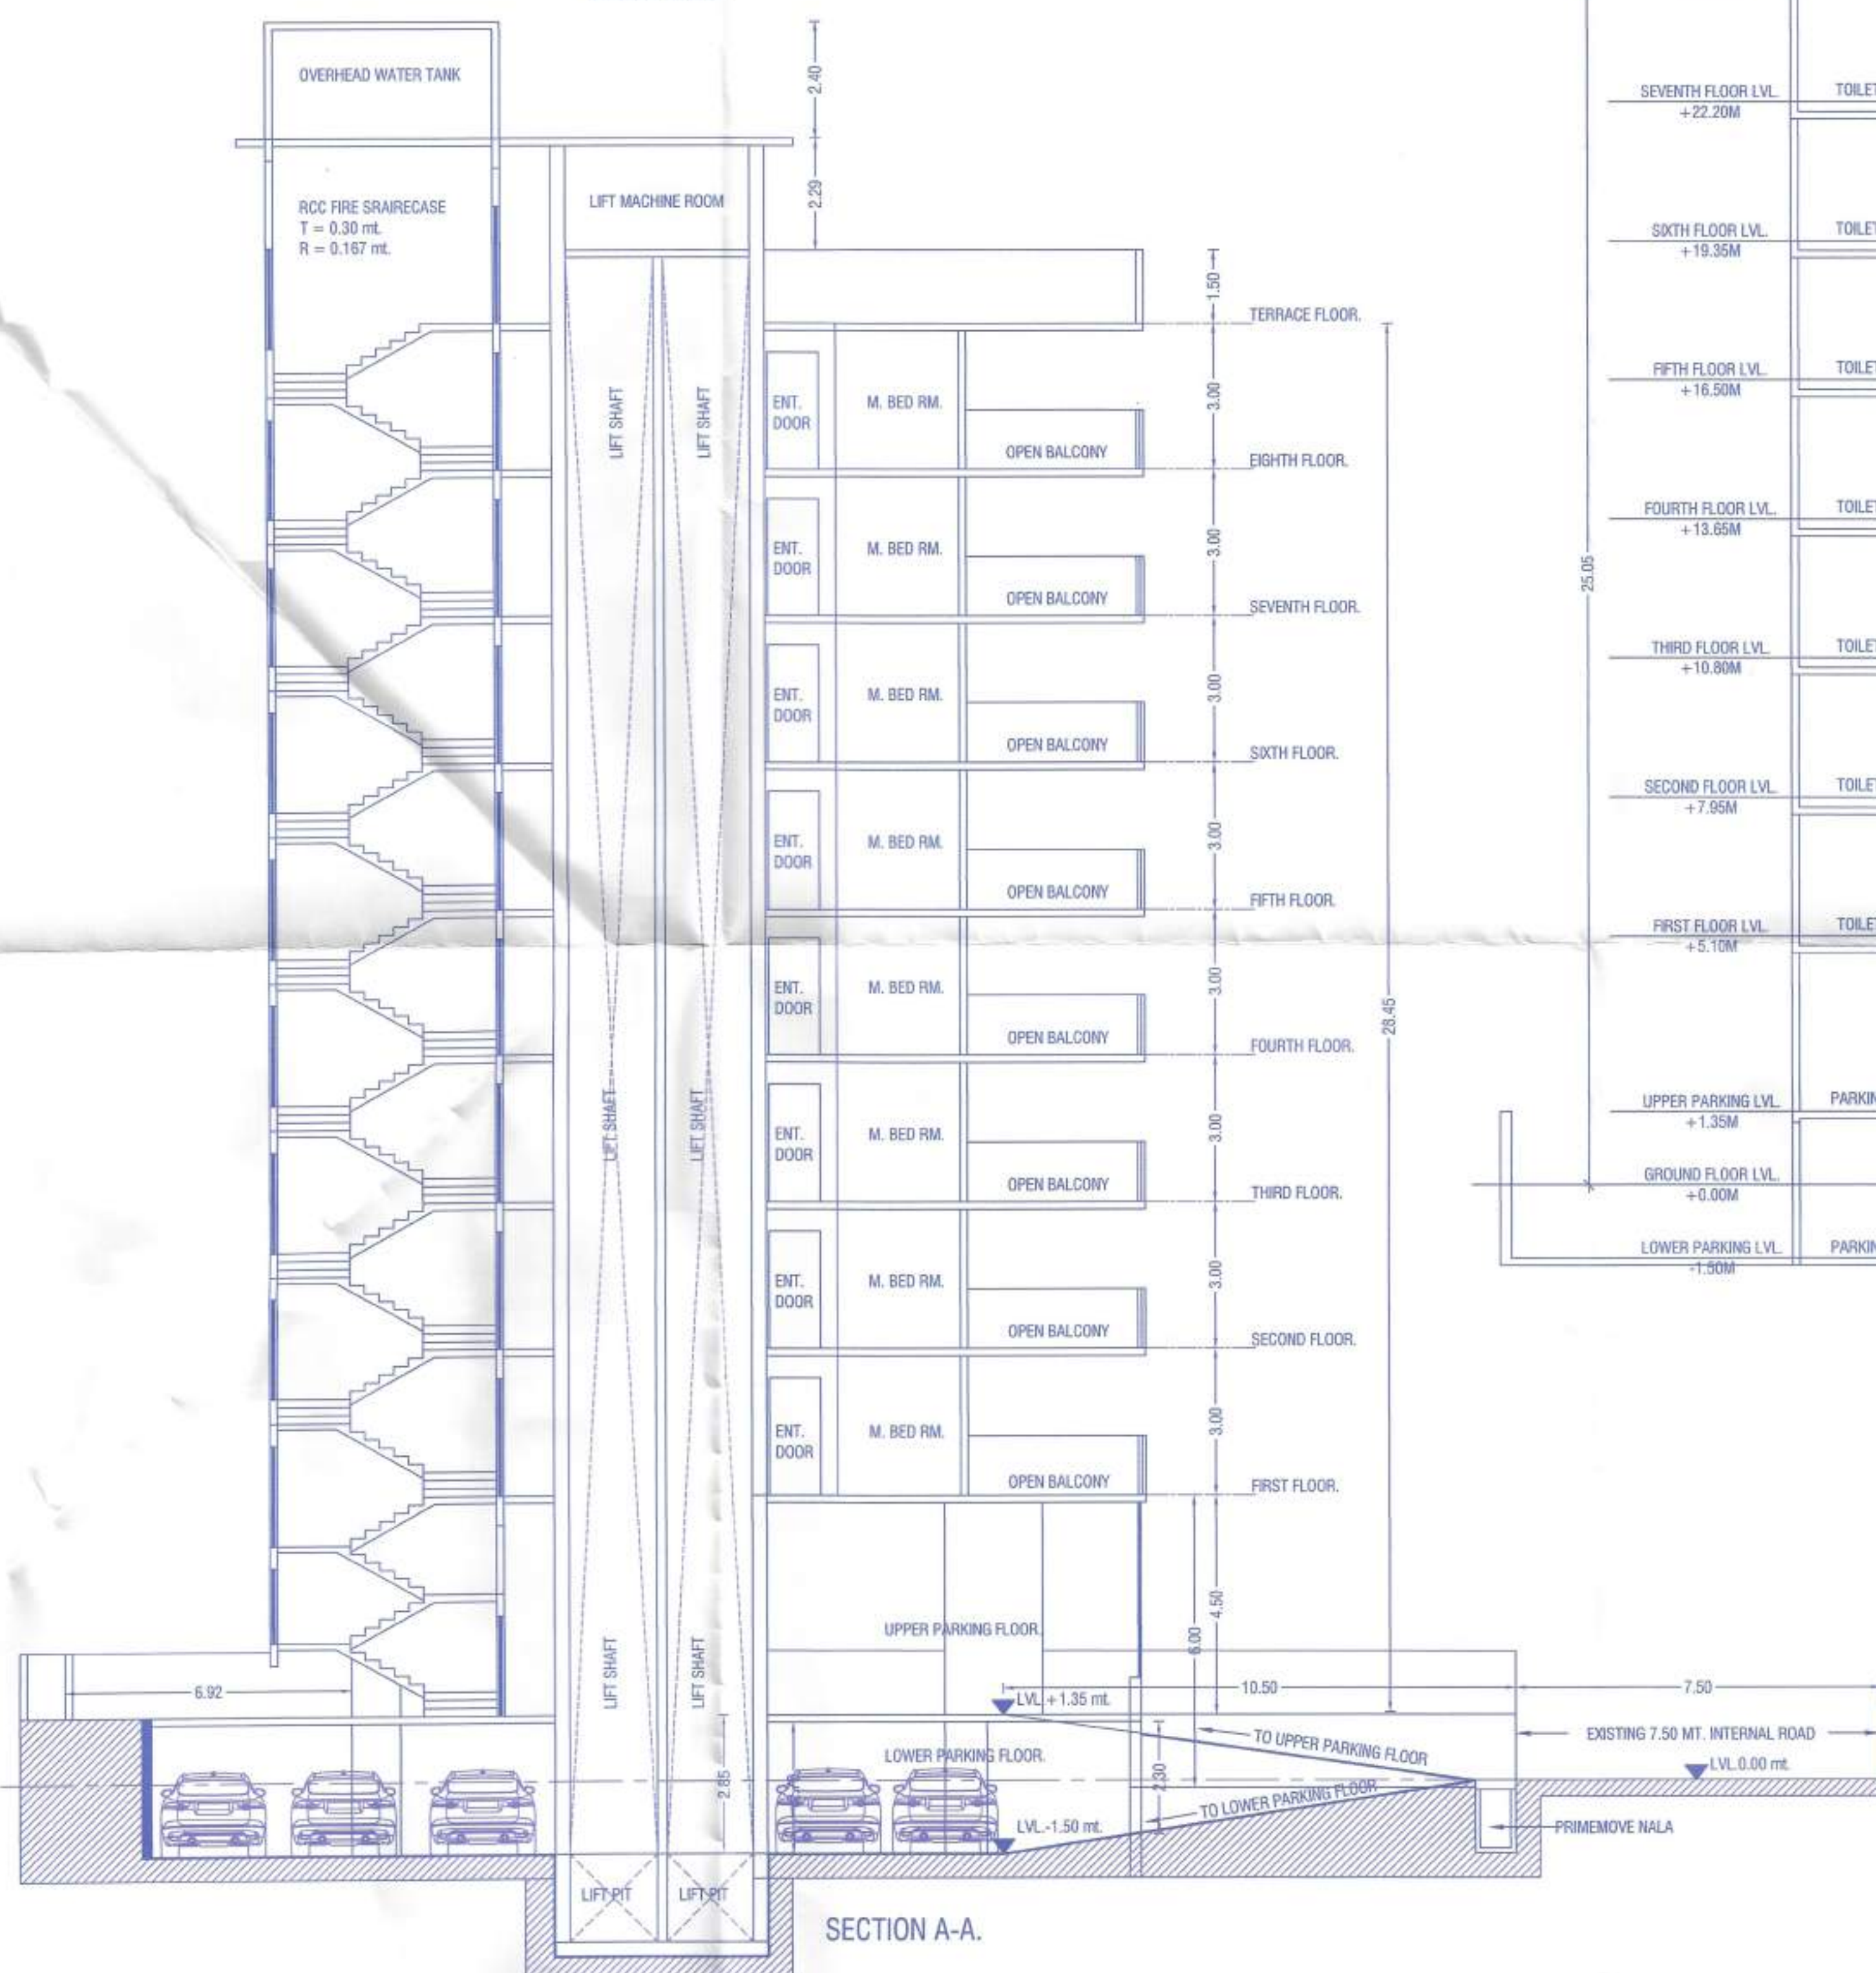

SECTION A-A.

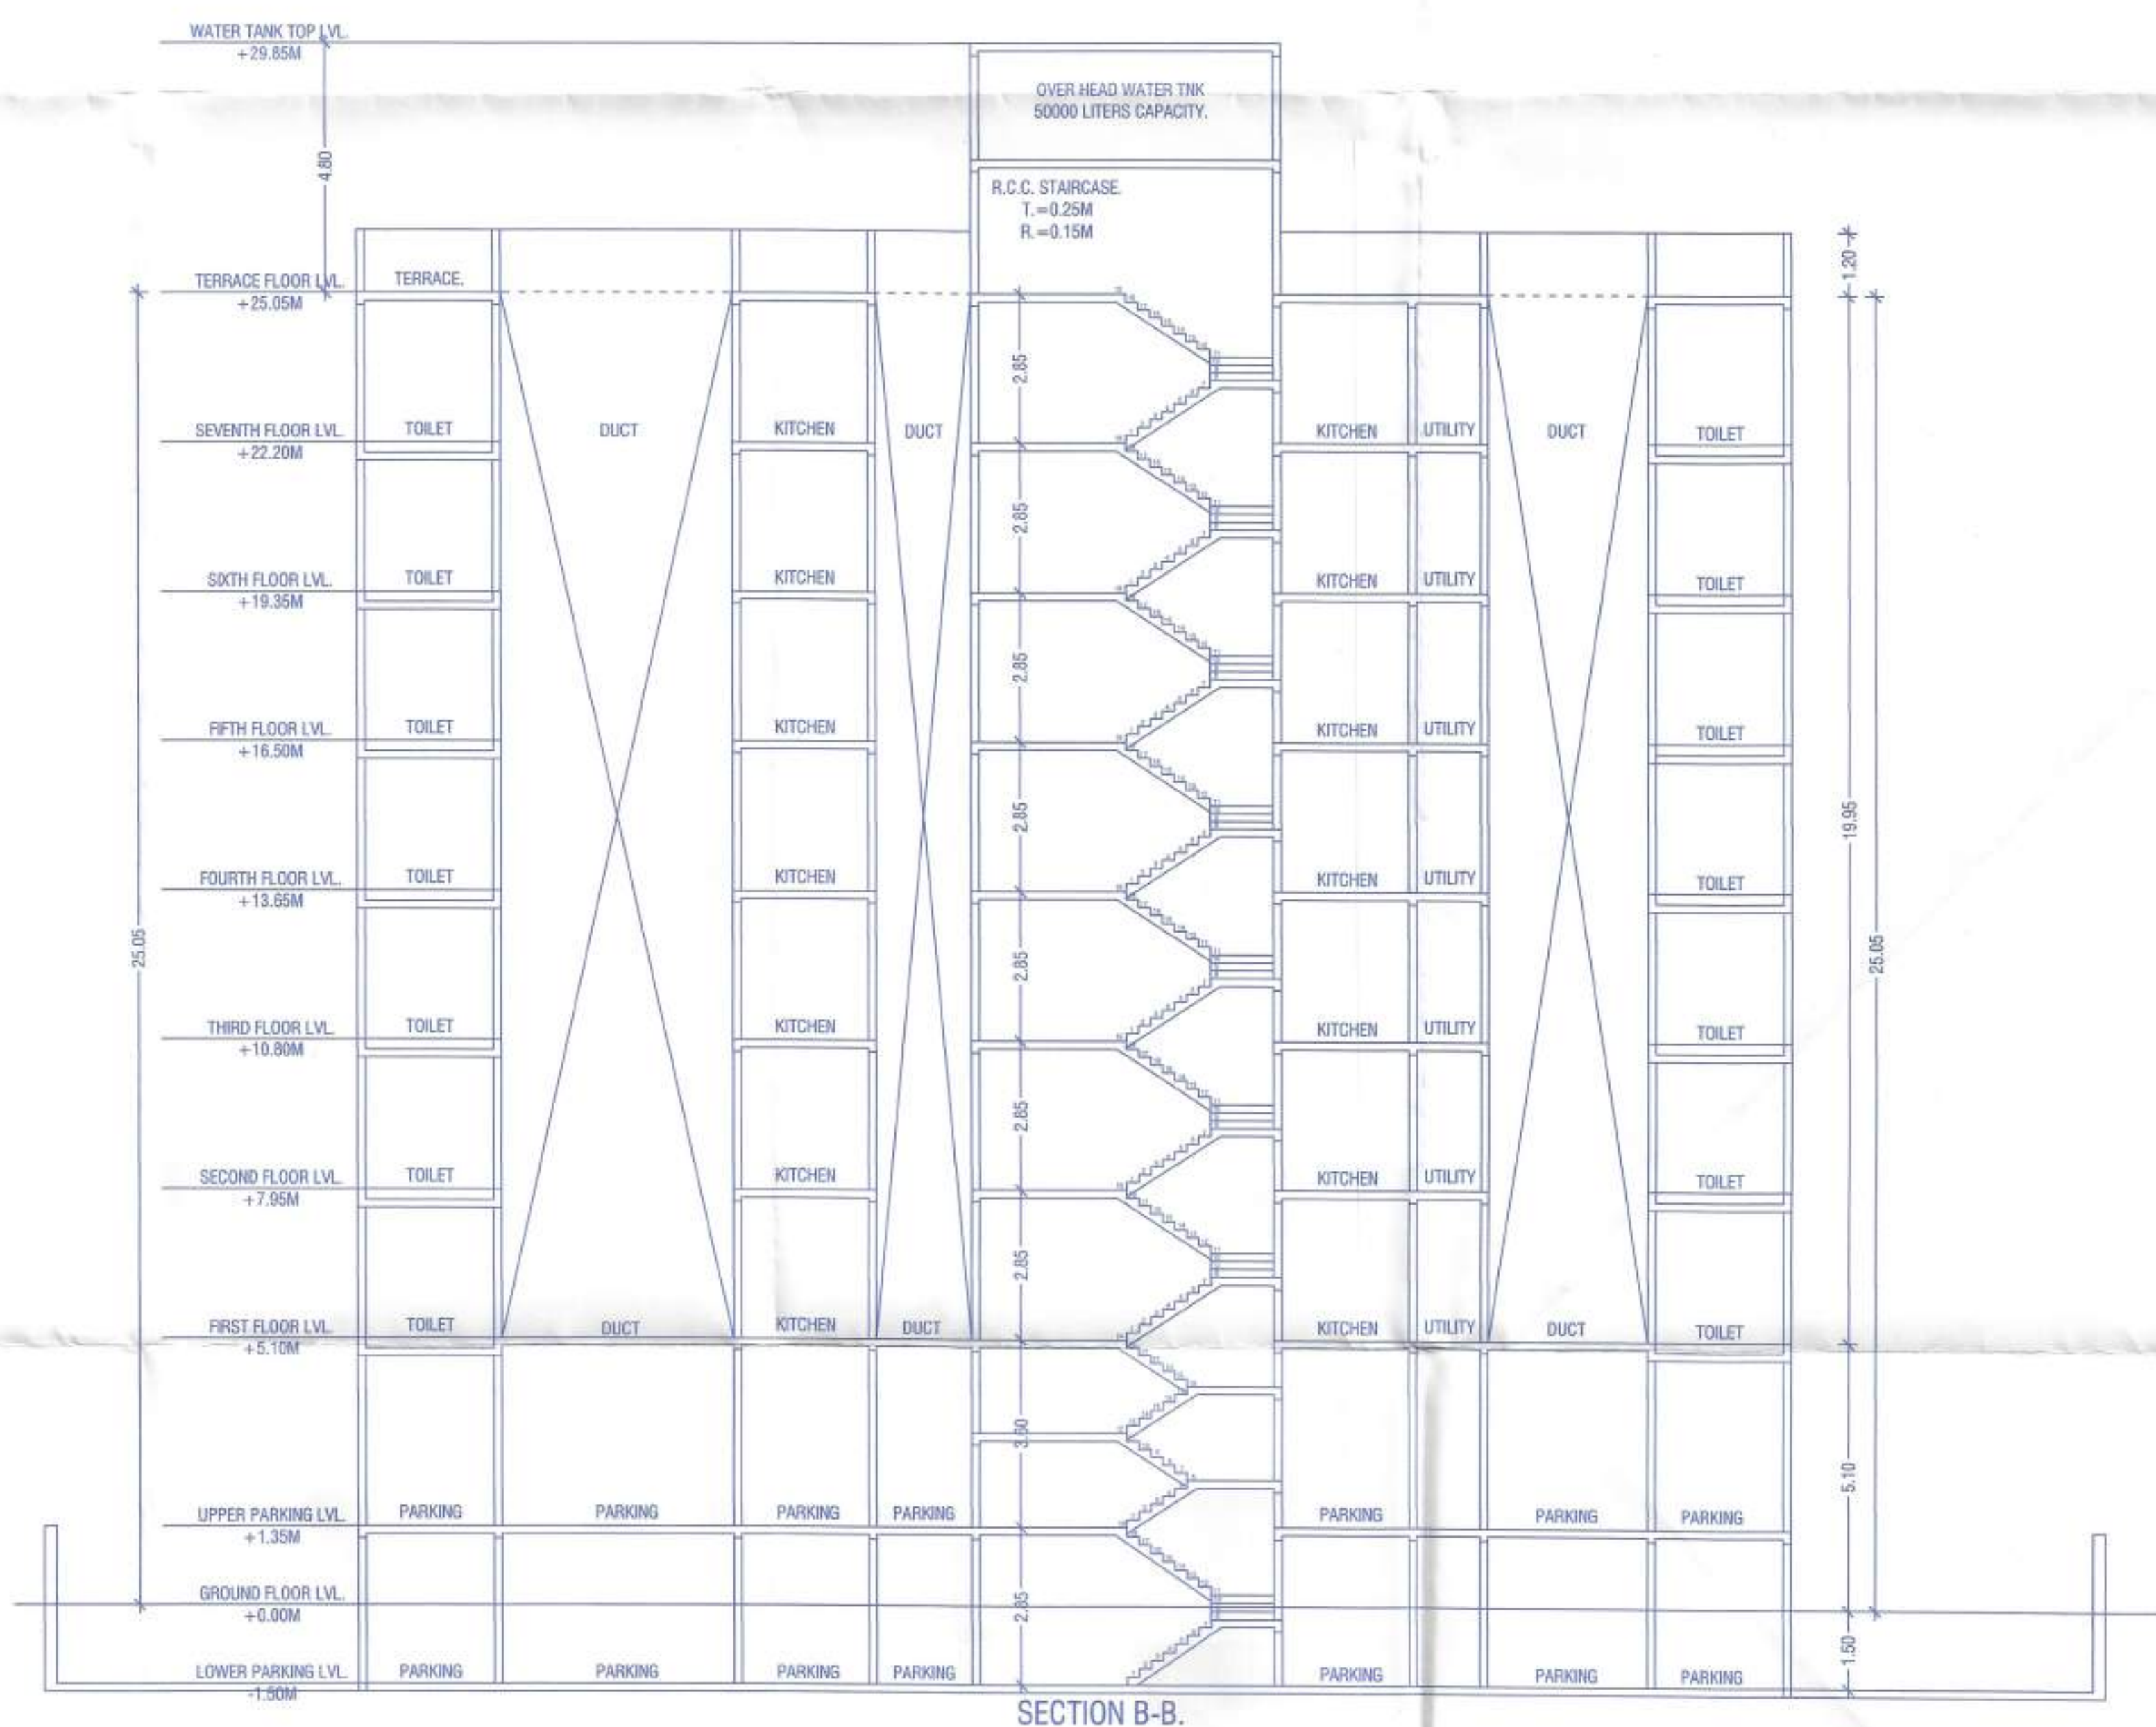

SECTION B-B.

NAME OF PROPOSAL.				
PROPOSED RESIDENTIAL PROJECT AT				
S.NO. 17/7/11 + 17/8/11 + 17/7/10				
+ 17/8/10 + 16/5B, BALEWADI, PUNE.				
NAME OF OWNER.				SIGN.
M/S. AAIJI DEVELOPERS THROUGH				
MR. SURESH JIVARAM CHAUDHARY.				
				
ICONS ASSOCIATES				
ARCHITECTS & ENGINEERS				
Address -				
Flat no. 102, Manohar Bliss,		Contact -		
Pratham Park, Lane no.4,		M.No. - 9898981429, 901035191		
Baner, Pune. 411045		mail - rajan@iconsarchitect.com		
			team@iconsarchitect.com	
				
SCALE	DATE	DRG.NO.	DRAWN	NORTH
	07-12-2020	R1		