

रविन लिप्यार्थी-0112169
APPROVED SUBJECT TO CONDITION
OF THE APPROVED CONSENT
CERTIFICATE NO. 44/25/187
DATE



Building Inspector
Deputy Engineer
Building Development Department
Zone No.2, P.M.C.

ARCHITECT

OWNER (P.A.H.)

MR. JAY N. MIRKOTE
MR. JAYSHREE V. MIRKOTE
MR. PRADYUMN BUDDEKAR (P.A.)

PROJECT

PROJECT : PROPOSED BUILDING AT

S.NO. 44/1 & 44/8-9(P) BANDHAN (RD), PUNE.

ARCHITECT

P. RAKASH KULKARNI

ankur associates

REGD. OFF. NO. 101/SFL/CS NO. 11678 GHOLE ROAD SHIVAJINAGAR

PUNE-411004 (PUNE) TEL: 020-260070102

DATE


SCALE

1 : 100


DRN. BY

SONALI

08.12.2021

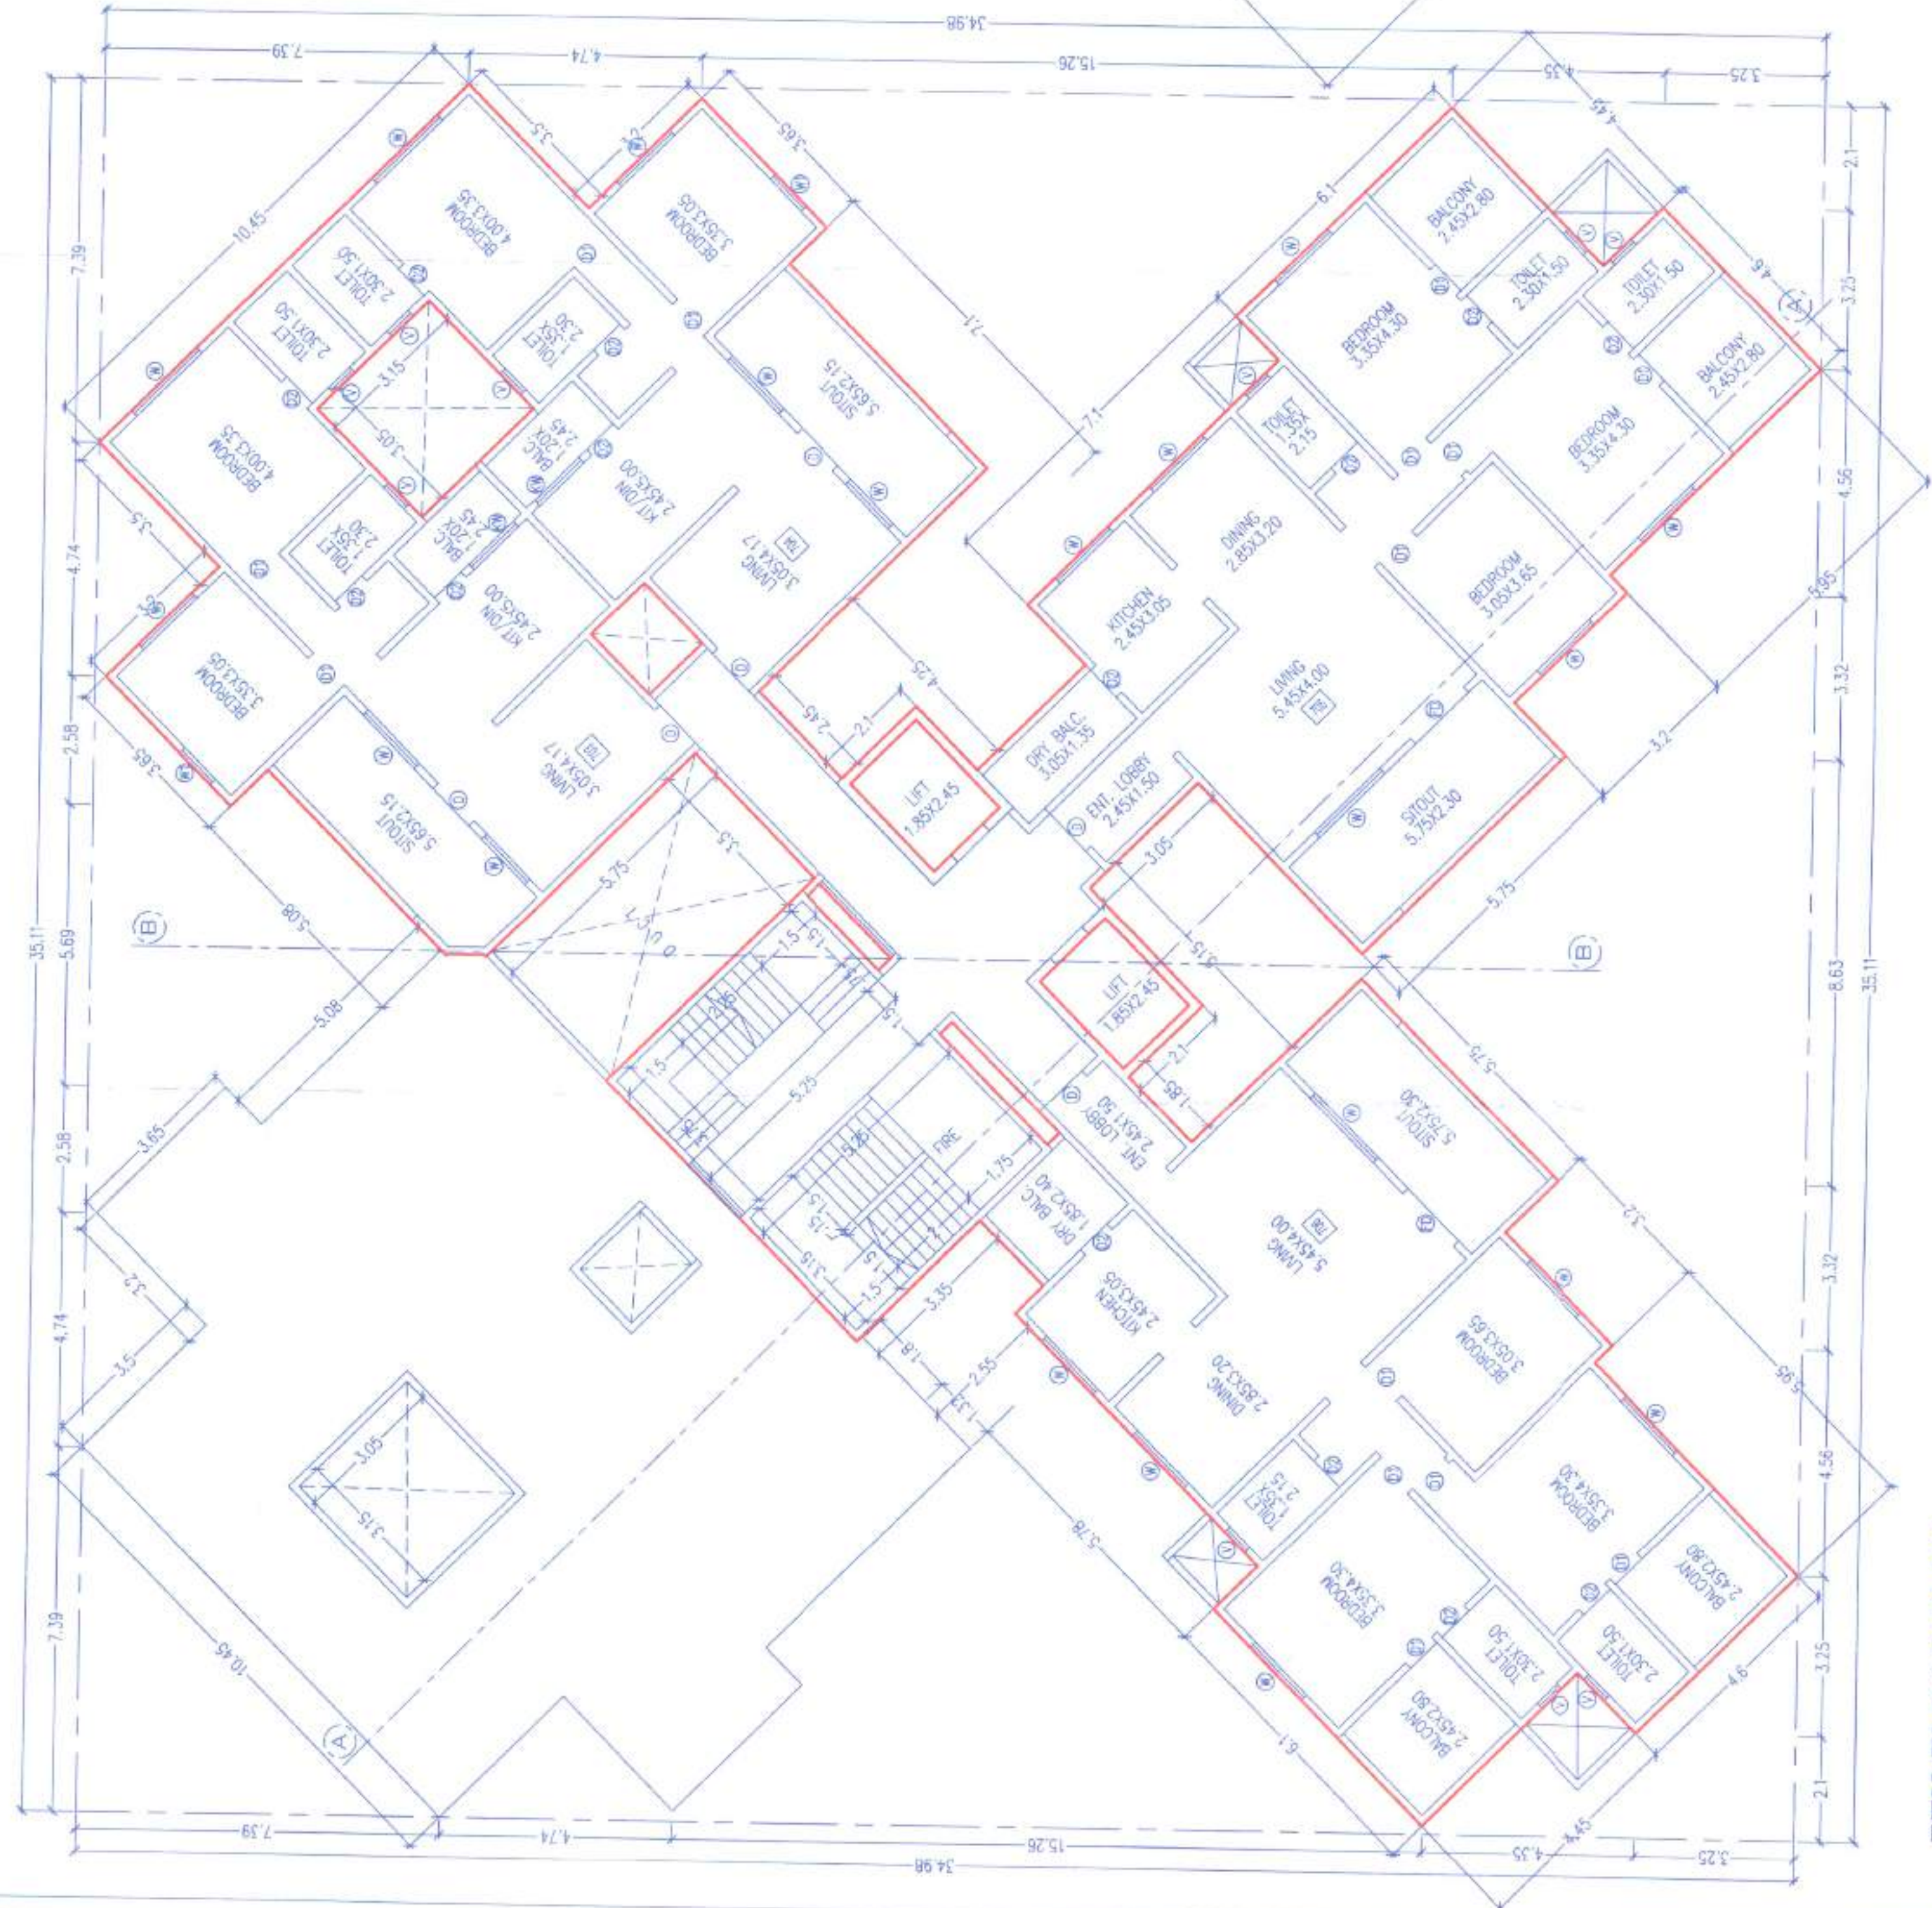

7TH FLOOR PLAN

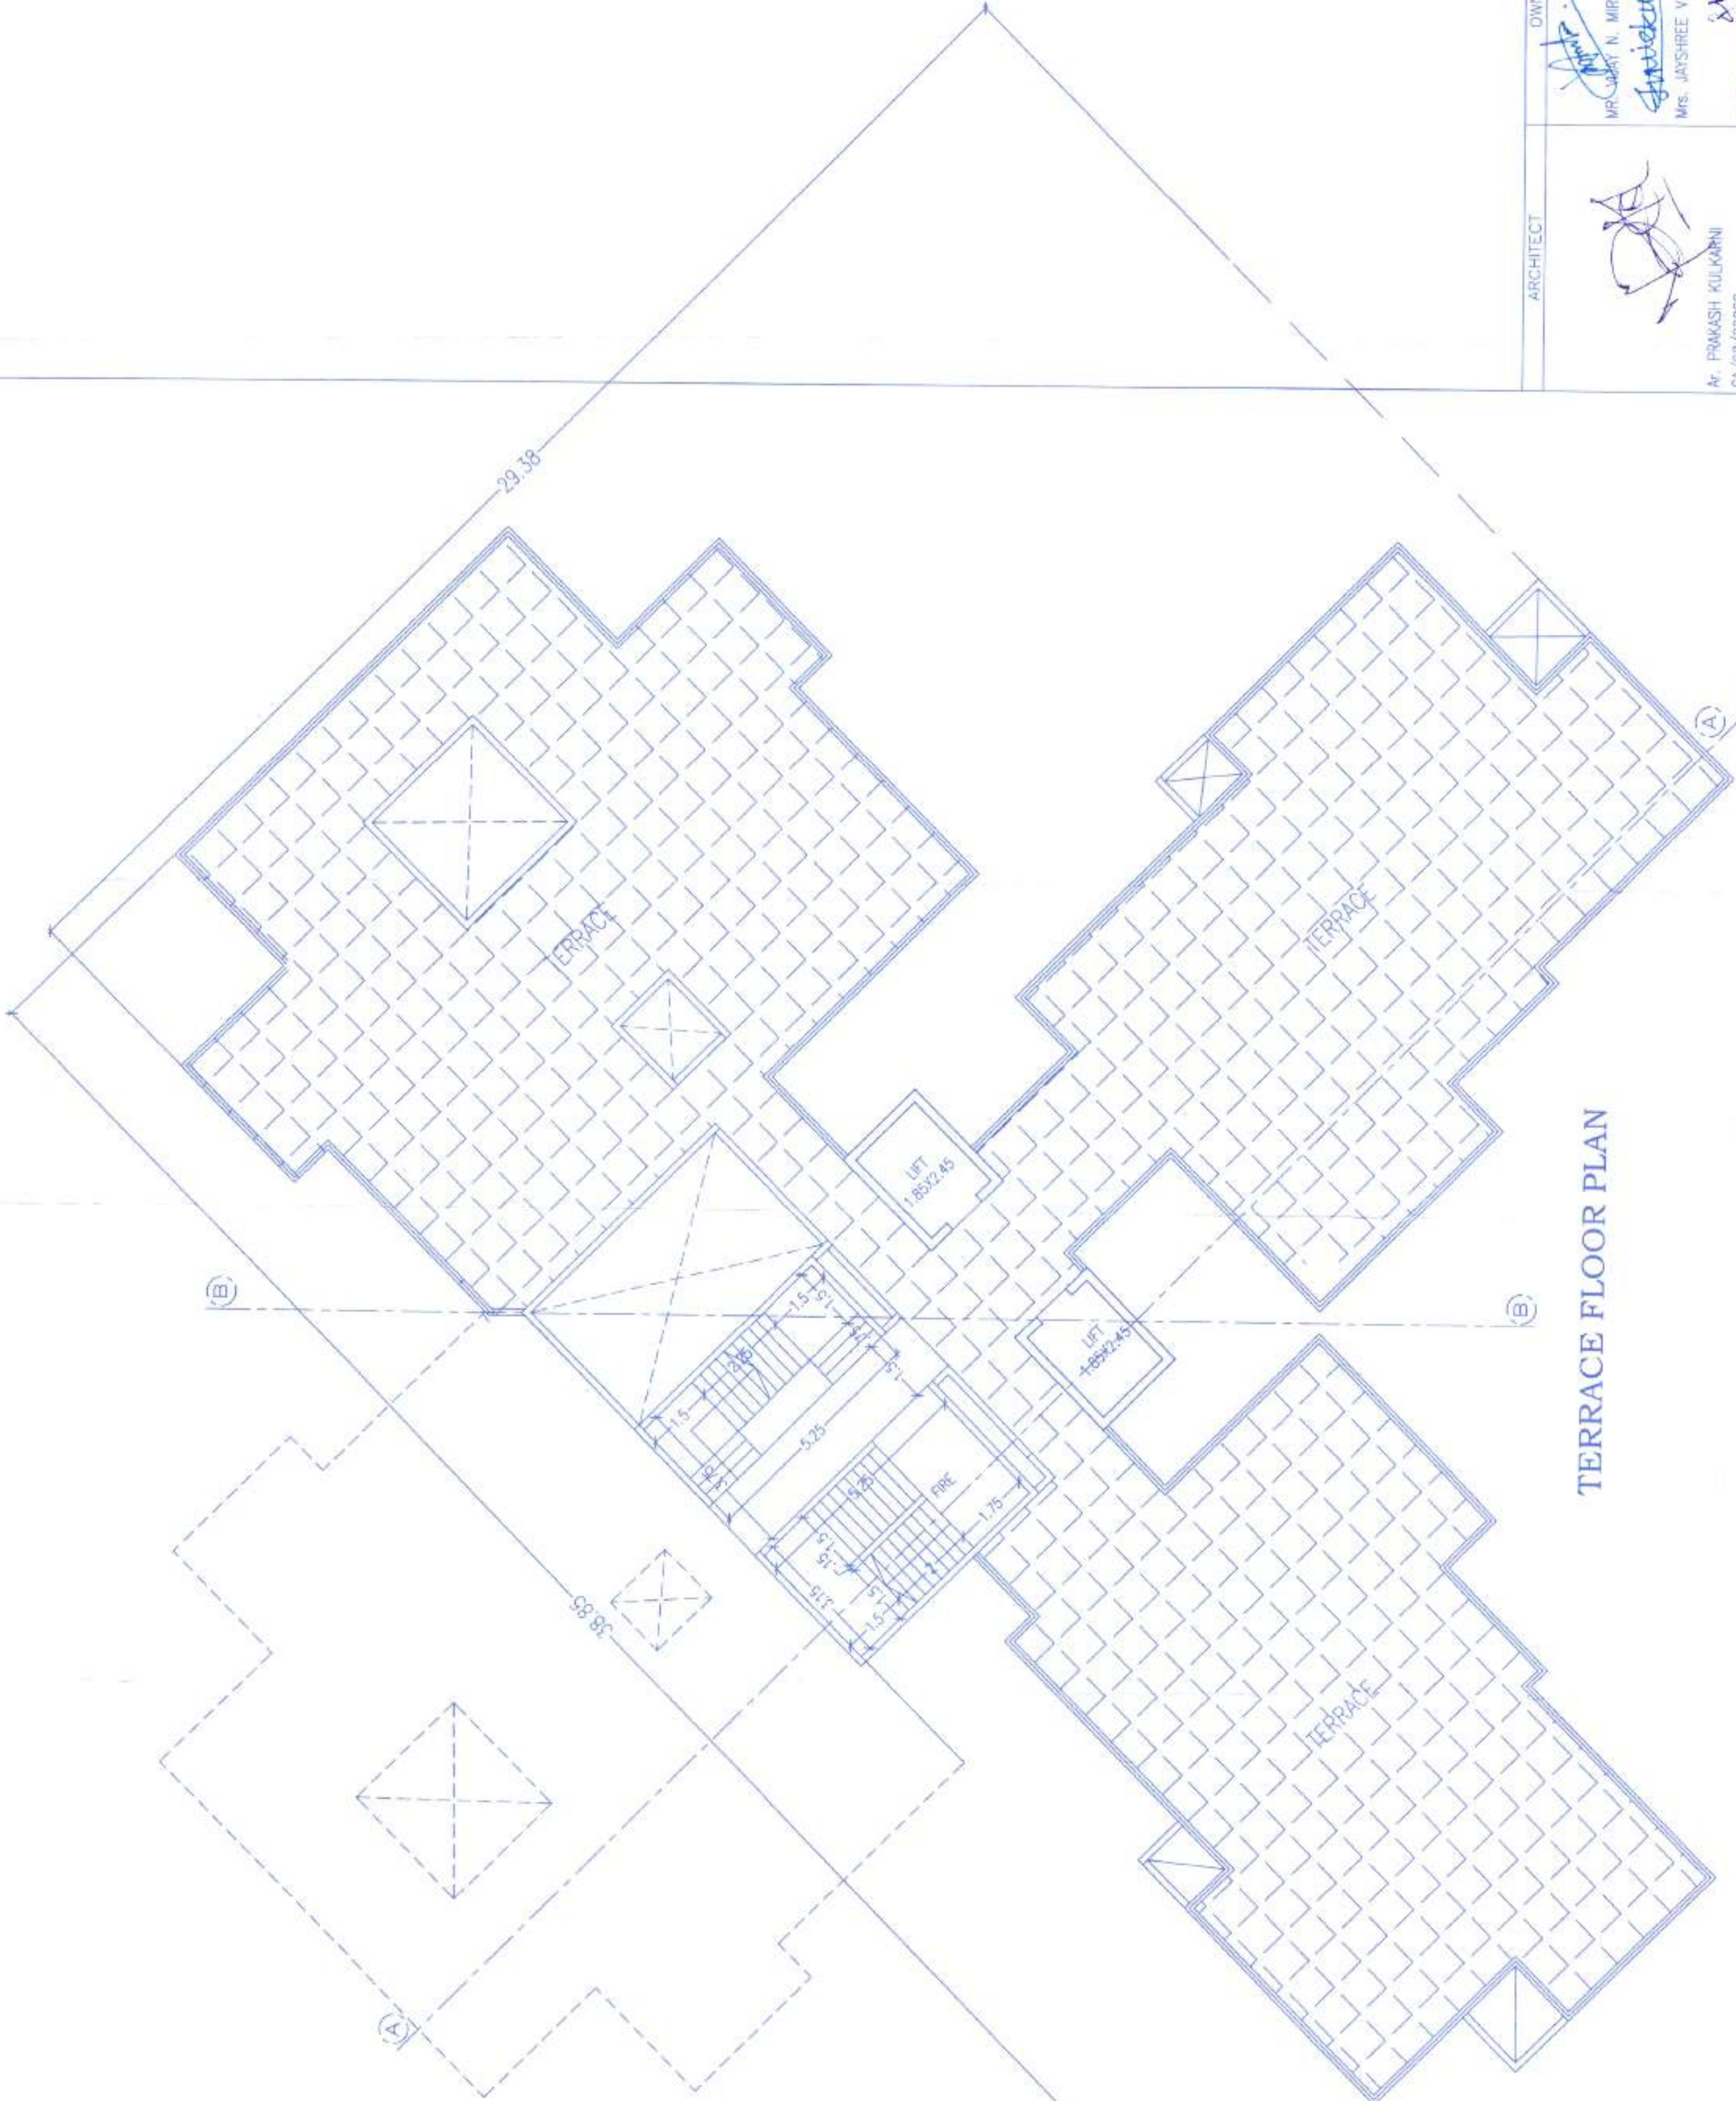

TERRACE FLOOR PLAN