
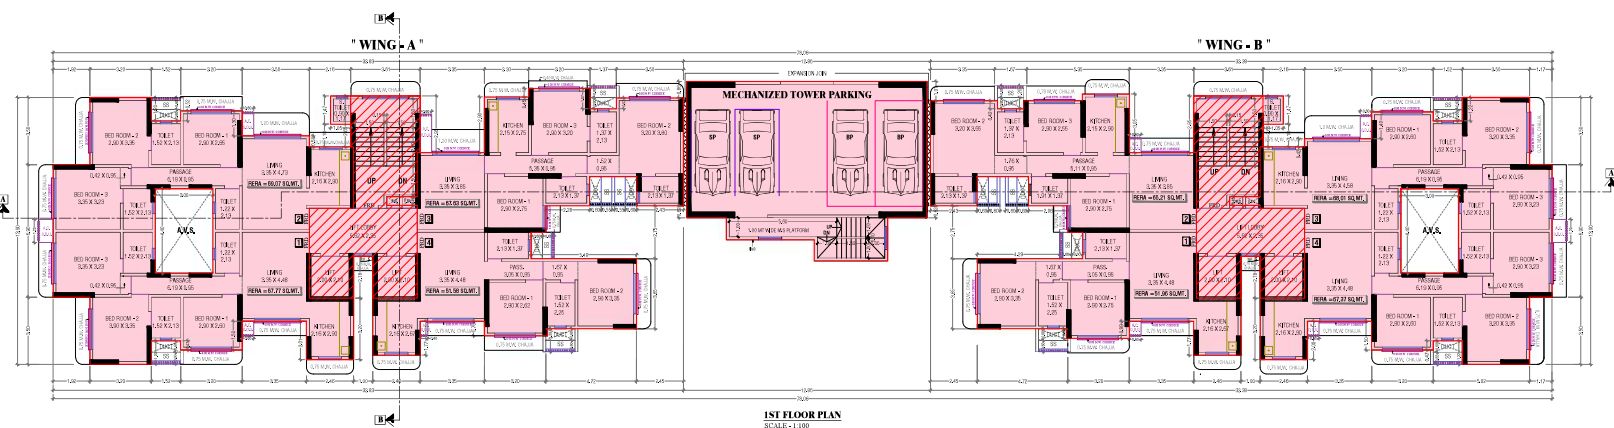
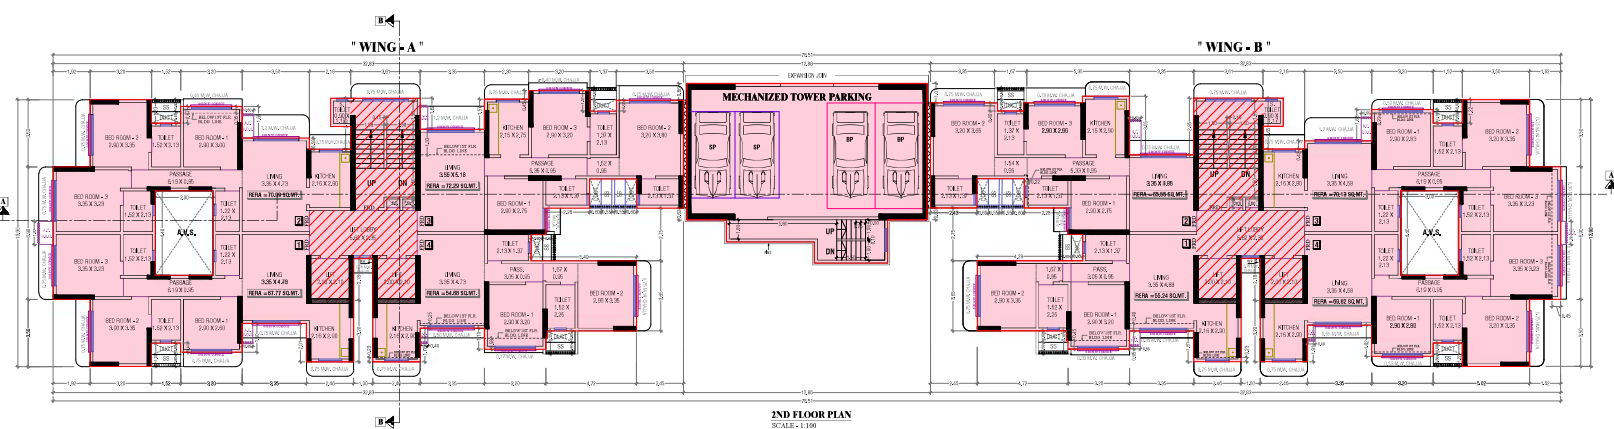


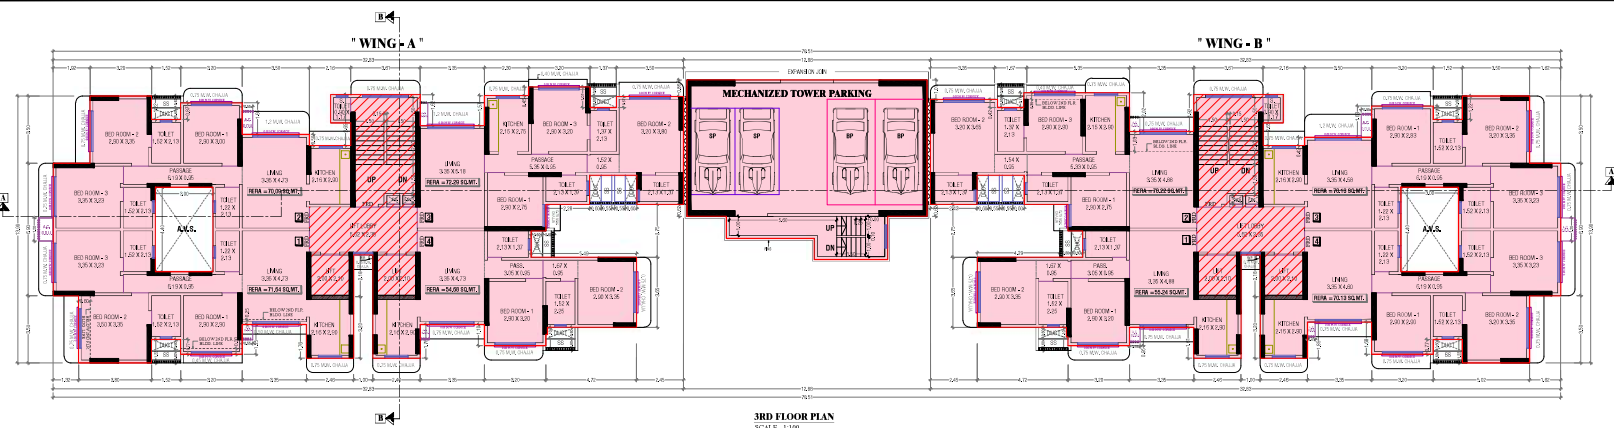

FORM - II

NOTES					
ALL HEREIN SHOWN ARE SUBJECT TO THE APPROVAL OF THE COMPETENT AUTHORITY.					
CONTENTS OF SHEET					
1ST FLOOR PLAN, 2ND FLOOR PLAN, 3RD FLOOR PLAN					
DESCRIPTION OF PROPOSAL AND PROPERTY					
PROPOSED DEVELOPMENT OF EXISTING BUILDING OUTLET BEARING G.T. NO. 19 AND 20 OF VILLAGE AND TOWNSHIP (PRAKASH) CHOWDHURY ROAD, ANDHERI (W), MUMBAI - 400058					
NAME ADDRESS & SIGNATURE OF OWNER/DEVELOPER					
Mr. Nayan A. Shah, Director of Nayan Housing Pvt. Ltd., C/o. to of Friendship C.A.S. Ltd. ADDRESS: 1, Mayfair Garden, Near St. Blaise Church, Cawas Road, Andheri (W), Mumbai - 400 058			NAYAN ARVIND SHAH Digitally signed by NAYAN ARVIND SHAH Date: 2024.07.03 10:53:54 +05'30' OWNER/DEVELOPER SIGNATURE		
THE PLANS FOR APPROVAL 1) THIS DOCUMENT IS ISSUED FOR THE PROPOSED DEVELOPMENT OF EXISTING BUILDING OUTLET BEARING G.T. NO. 19 AND 20 OF VILLAGE AND TOWNSHIP (PRAKASH) CHOWDHURY ROAD, ANDHERI (W), MUMBAI - 400058. 
Sangramsinh Krishnaji Patil S.E.P.P. (N.W.-II)		OMKAR DATTATRAY GIRKAR S.E.P.P. (N.W.)		RAJENDRA HILAL PAGAR S.E.P.P. (N.W. WARD)	