



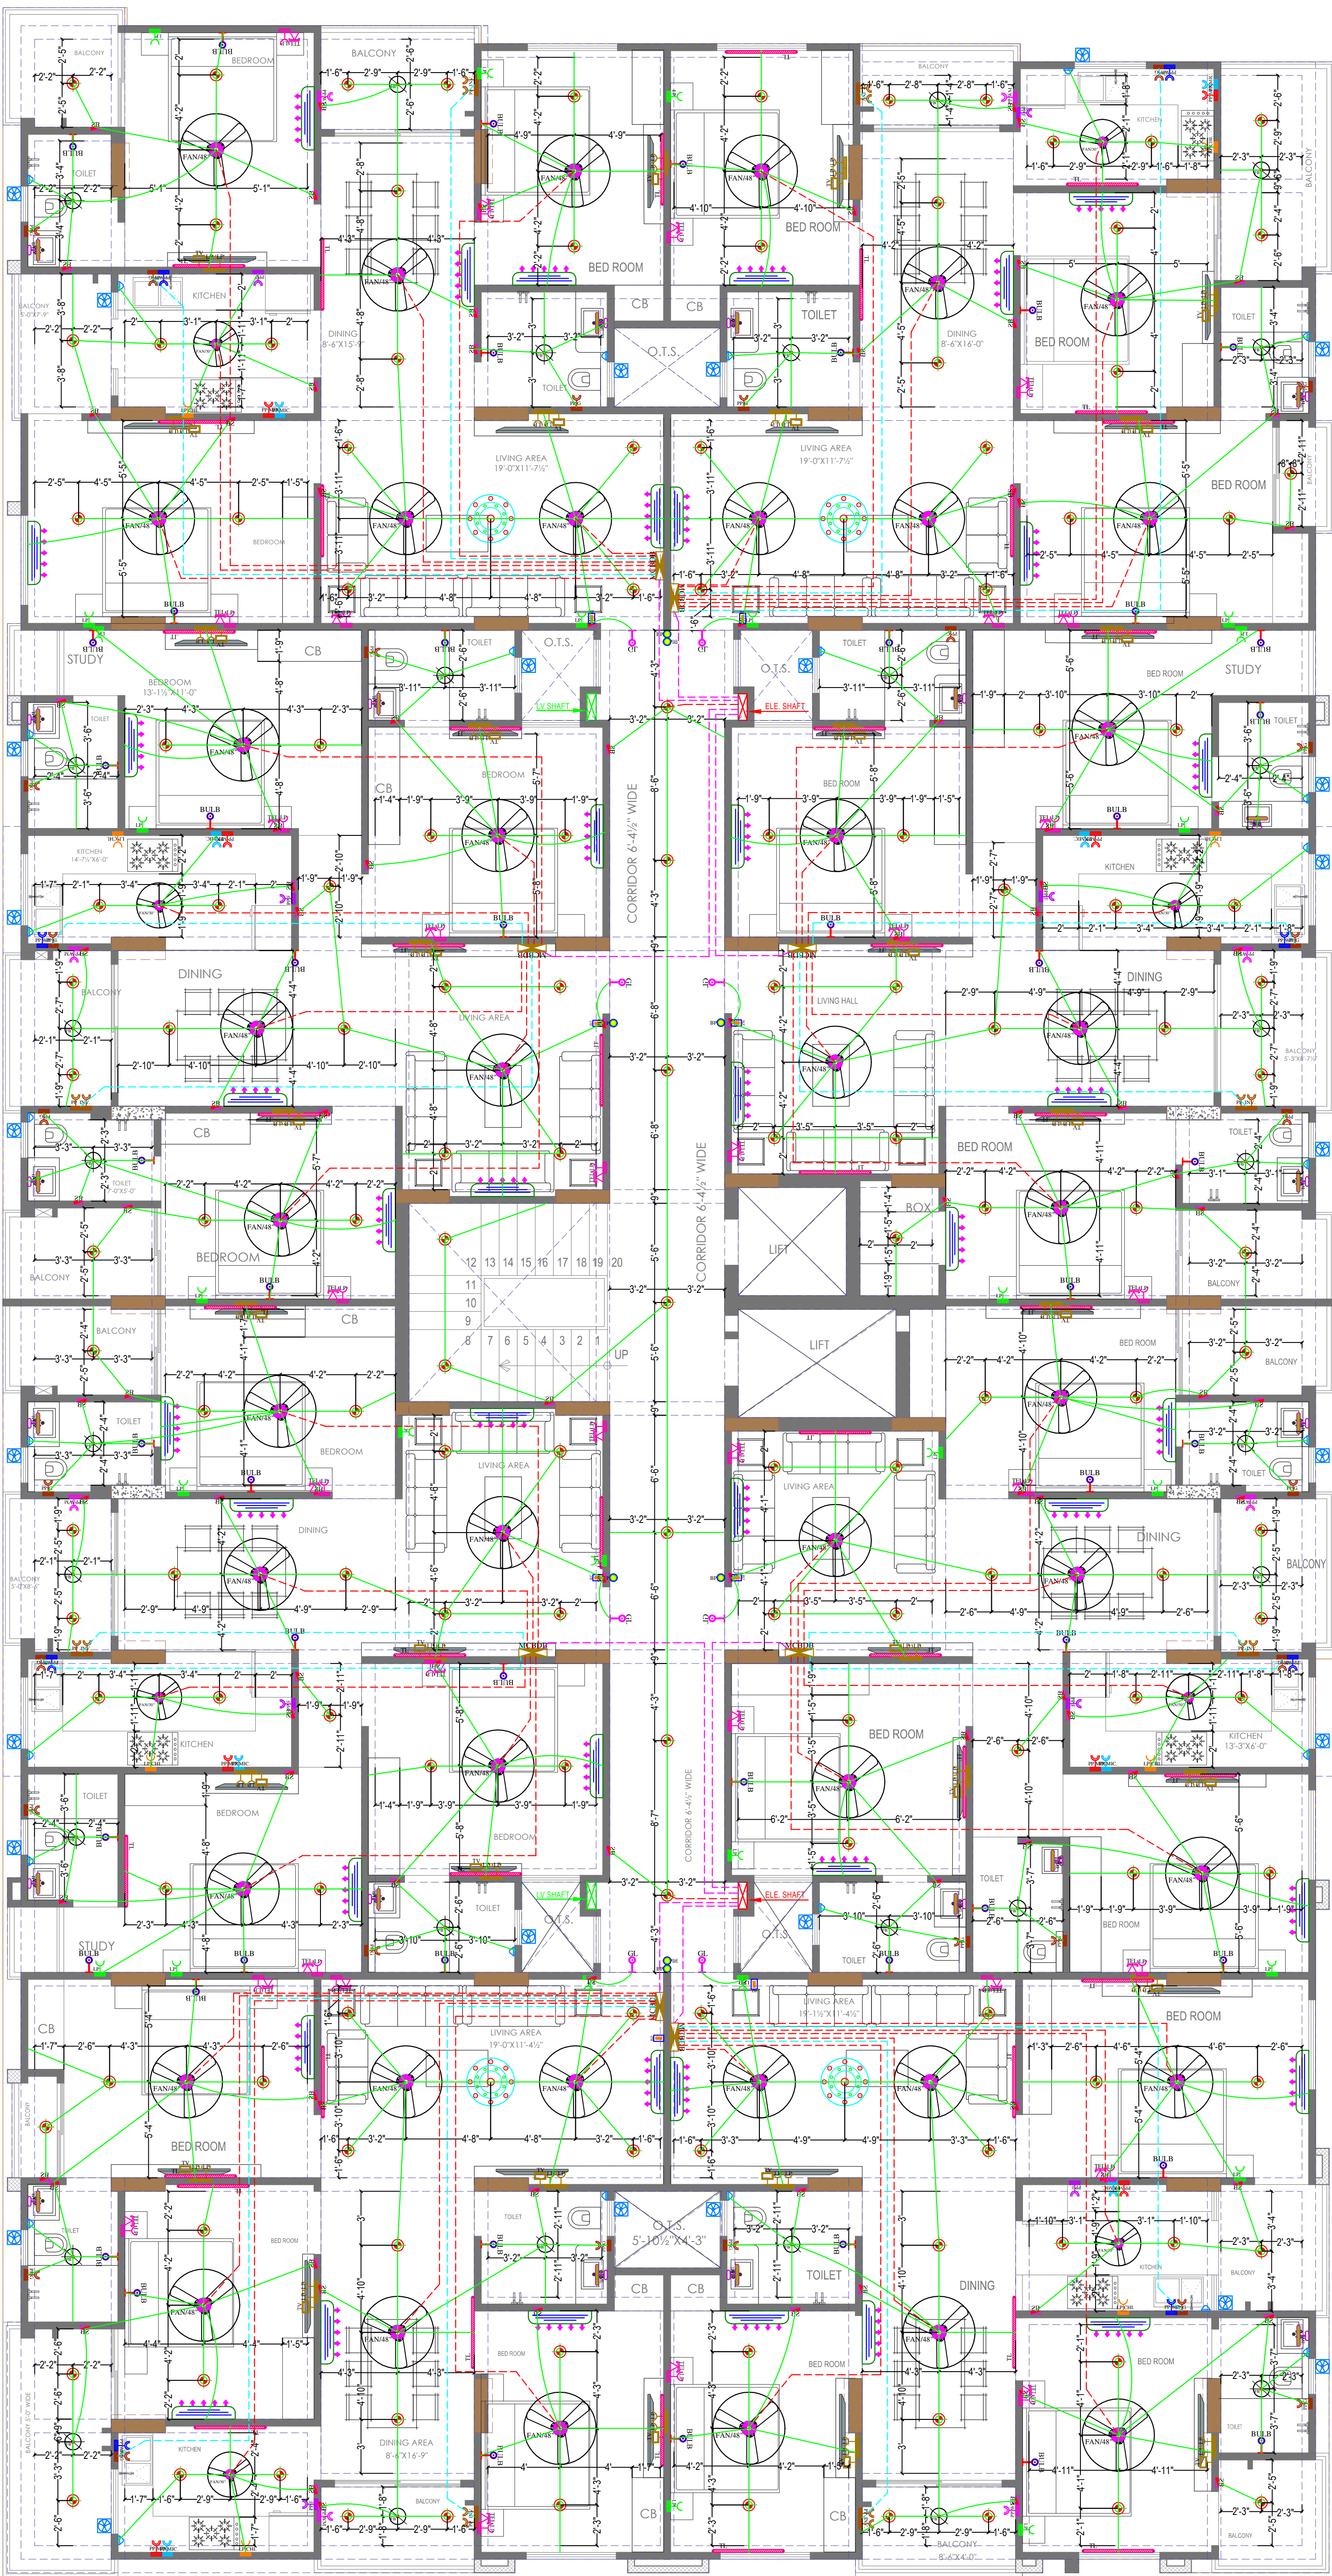


GENERAL NOTES

1. ALL DIMENSIONS ARE IN FEET & INCHES, UNLESS SPECIFIED OTHERWISE.
2. THE DIMENSIONS ARE TO BE READ ONLY AND NOT TO BE MEASURED.
3. ANY DISCREPANCY IN THE DRAWING SHOULD BE BROUGHT IN THE NOTICE OF THE ARCHITECT.

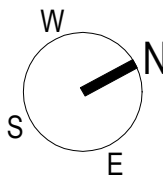

NOTE

THIS DRAWING IS THE SOLE PROPERTY OF SPACE EDGE ARCHITECTS AND IS NOT TO BE COPIED, USED OR REPRODUCED FOR ANY PURPOSE OTHER THAN FOR WHICH IT HAS BEEN LOANED.

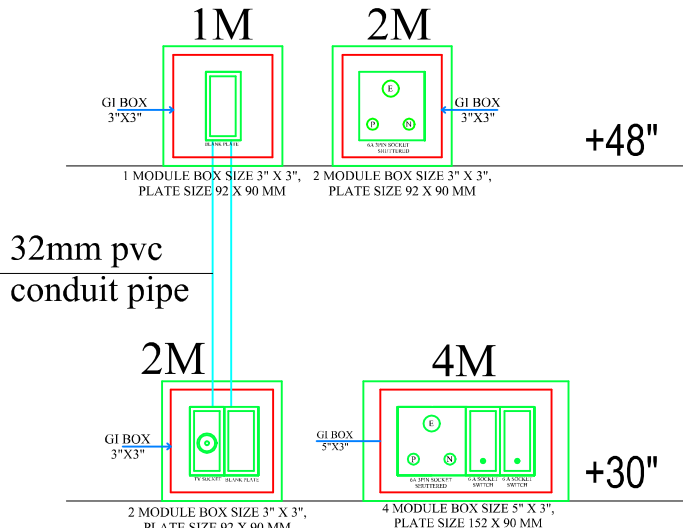

TYPICAL TV WALL ELEVATION PLAN

For MRG HEIGHTS
27.02.21
Partner

Vipul
VIPUL AGARWAL
M.E.P. CONSULTANT
B.E. ELECTRICAL

LEGENDS:

Mounting Height	No.	ID	Symbol	Description
IN RCC SLAB		CONDUIT		Rigid PVC 25mm dia. Conduit
IN RCC SLAB		CONDUIT		1/5 sqmm Wire For Light Points
IN RCC SLAB		CONDUIT		Rigid PVC 25mm dia. Conduit
IN RCC SLAB		CONDUIT		2.5 sqmm Wire For Light Circuits
IN RCC SLAB		CONDUIT		Rigid PVC 25mm dia. Conduit
IN RCC SLAB		CONDUIT		4.00 sqmm Wire For Power Circuits
IN RCC SLAB		CONDUIT		Submain Wire to DB From Main Panel on Ground Floor in 1 nos. 32mm dia Conduits
CEILING	44	FAN48"		CEILING FAN 48"
CEILING	08	FAN30"		CEILING FAN 30"
CEILING	30	FB		FAN BOX
CEILING	04	CH1		CHANDLIER
+90"	42	TL/W		Led Wall Tube Light Make:- Syska Led Cat no:- SSK-TS-20W
+90"	52	BULB		Led Bulb 20W Make:- Syska Led Cat no:- SSK-20W 5.7K/K
+90"	08	GL		WALL BRACKETS AS DESIGN FOR GANESH LIGHT
+78"	20	ML		12x2 Led Mirror Light Make:- Syska Led Cat no:- FPL-12x2
CEILING	156	DL		Led 6" Down Lighter 20W (Surface Mounted) Make:- Syska Led Cat no:- SDL-15W GLD 6.5K/4K
VENTILATOR HT.	27	CR		CEILING ROSE
VENTILATOR HT.	27	EXF		9" DIA FRESH AIR FAN
+42"	100	SB		SWITCH BOARD
+24"	32	TEL		TELEPHONE POINT
+24"	32	LP TEL		6 A PLUG POINT FOR TELEPHONE
+48"	64	TV		TV COAXIAL POINT
+48"	32	LP TV		6 A PLUG POINT FOR TV
+24"	27	LP		6 A PLUG POINT FOR SIDE TABLE
+72"	08	LP-CH		6 A PLUG POINT FOR CHIMNEY
+90"	40	SAC		SPLIT AC INDOOR UNIT
+42"	08	PP-MIX		16 A POWER POINT FOR MIXER
+42"	08	PP-MIC		16 A POWER POINT FOR MICROWAVE
+78"	28	PP-G		16 A POWER POINT FOR GEYSER
+54"	08	PP-F		16 A POWER POINT FOR FRIDGE
+78"	08	PP-WP		16 A POWER POINT FOR WATER PURIFIER
+48"	08	PP-WM		16 A POWER POINT FOR WASHING MACHINE
+12"	16	PP-INV.		16 A POWER POINT FOR INVERTOR
+18"	00	PP		16 A POWER POINT
+60"	08	BP		6 A BELL PUSH
+90"	08	BZ		BUZZER FOR CALL BELL
+60"	08	MCB DB		MCB DISTRIBUTION BOARD

PROJECT :-

PROPOSED RESIDENTIAL BUILDING AT
PLOT NO. 07 & 08, AT SCHEME - MAMTA RESIDENCY
(VILL. - MAANPUR DEVRI URF GOLYAWAAS),
DEV. - THE FOREST VIEW HOUSING CO-OPERATIVE SOCIETY LTD.

DRAWING TYPE :-

G.F. & 1ST TO 5TH FLOOR
ELECTRIC CONDUIT PLAN

DRN. By: MAHENDRA

CHECK. By: SANJAY

DATE: 29-02-2024

SERVICES CONSULTANT:

ASHI ASSOCIATES

F 9 / 440, Keshav Marg Chitrakut Scheme, Jaipur
PH: 91-0-93146-10438, 0141-2440946

Mail: vipul8599@yahoo.com

ARCHITECT :-



B-6, Moti Marg, Bapu Nagar, Jaipur.
Ph.: 9314510603
E-Mail: spaceedgejr@gmail.com