



जयपुर विकास प्राधिकरण, जयपुर

www.jda.urban.rajasthan.gov.in

क्रमांक: जविप्रा/उपा/जोन-12/2022/डी-3693

दिनांक 1-11-2022

श्री गणेश चौपडा पुत्र श्री शंकर चौपडा
निवासी डी-169, पवन पथ, हनुमान नगर,
वैशाली नगर, जयपुर राजस्थान 302021 व
श्री जितेन्द्र चौपडा पुत्र श्री शंकर चौपडा
निवासी डी-169, पवन पथ, हनुमान नगर,
वैशाली नगर, जयपुर राजस्थान

विषय :- ग्राम सिरसी तहसील जयपुर के खसरा 2209/1863 कुल किता 01 रकबा 0.3779 हैक्टर भूमि पर प्रस्तावित आवासीय योजना "चौपडा एनक्लेव" का मानचित्र जारी करने बाबत।



उपरोक्त विषयान्तर्गत के कम में आप द्वारा प्रस्तुत ग्राम सिरसी तहसील जयपुर के खसरा 2209/1863 कुल किता 01 रकबा 0.3779 हैक्टर भूमि पर प्रस्तावित आवासीय योजना "चौपडा एनक्लेव" आवासीय योजना का मानचित्र अनुमोदन बीपीसी (एलपी) की 321वीं बैठक दिनांक 28.07.2022 को किया वुका है। जिन भूखण्डों को जविप्रा में अनुमोदित योजना के 12.5 प्रतिशत क्षेत्रफल के पेटे जविप्रा के पक्ष में रहन रखा गया है, उन भूखण्डों का विक्रय विकासकर्ता द्वारा उक्त सम्पूर्ण योजना के आन्तरिक विकासकार्य पूर्ण होने पर तथा रहन मुक्त कराने पर ही किया जावेगा। अनुमोदित मानचित्र की प्रति पत्र के साथ संलग्न है।

संलग्न :- उपरोक्तानुसार

उपाध्यक्ष, जयपुर विकास प्राधिकरण
जयपुर

LAYOUT PLAN OF " CHOPRA ENCLAVE " KHA. NO. 2209/1863, AT VILL- SIRSI, TEHSIL & DIST., JAIPUR

1155
B
9.9.22

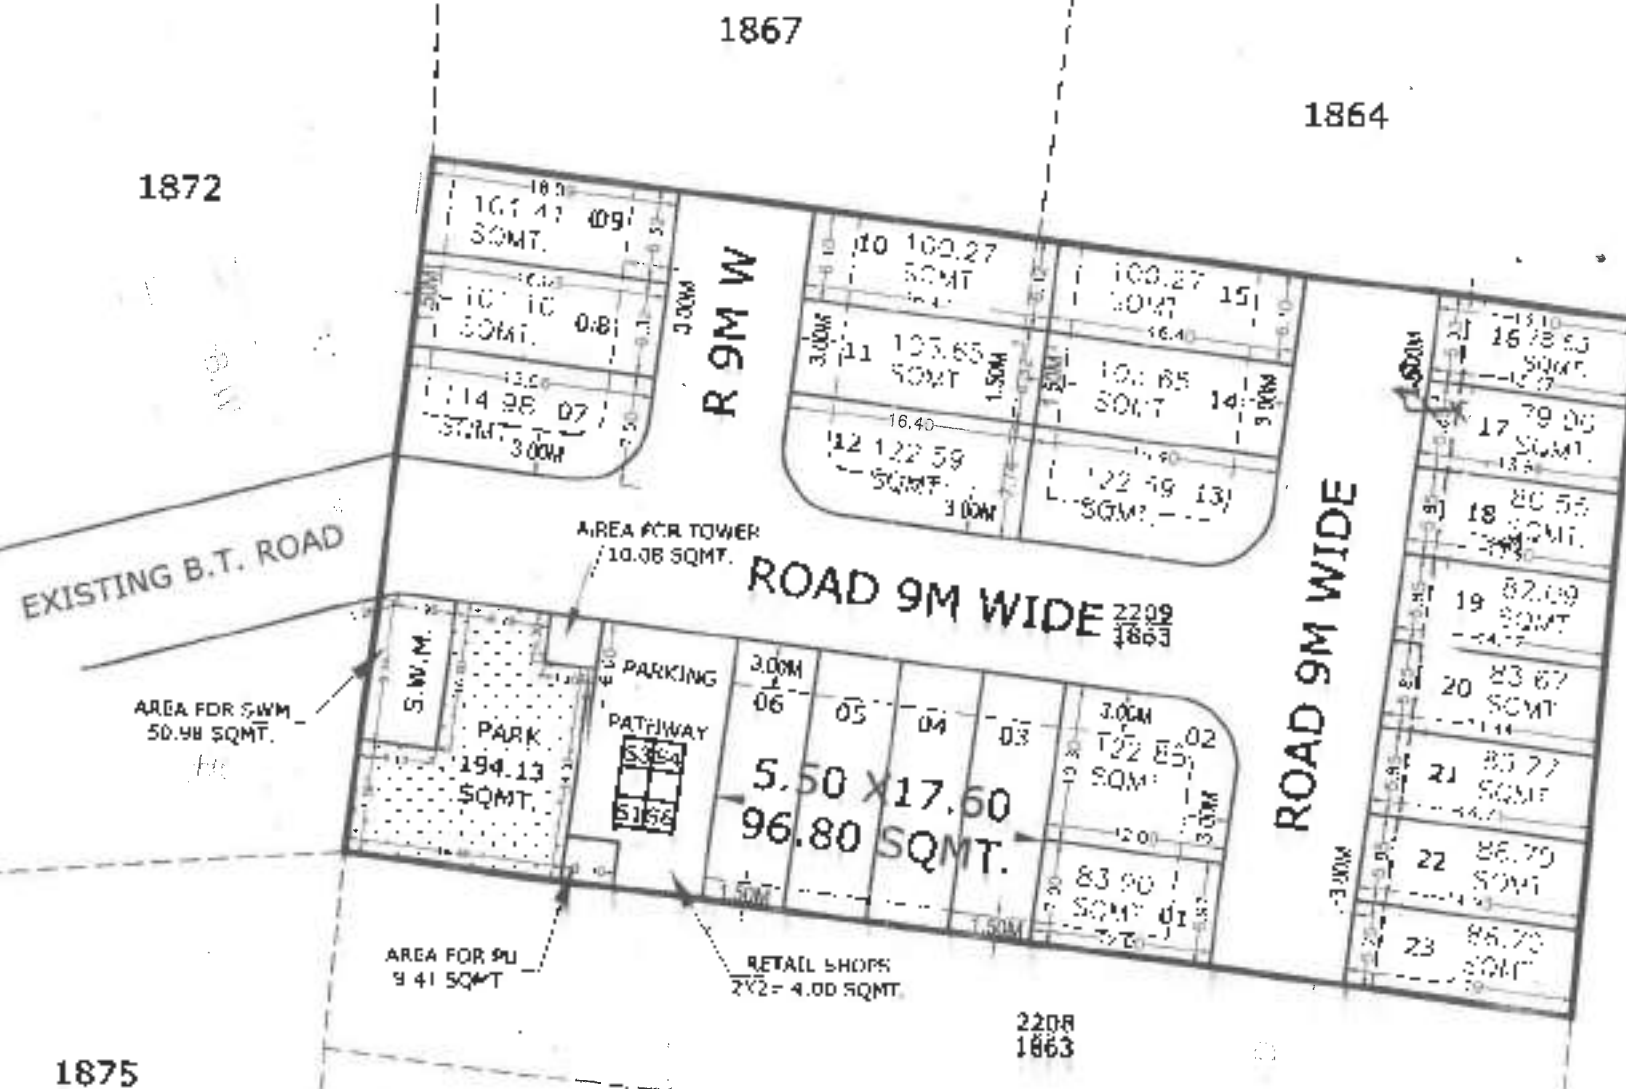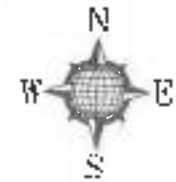




अधीन
जोडा-12

अधीन
जोडा-12

अधीन
जोडा-12

1845
1

अधीन
जोडा-12


CADMAX Design Services
Authorized Nagar Mitra
Reg. No. CTP Raj/Nagar Mitra-2021(T90)158

J. D. A.			
AREA ANALYSIS:-			
NAME OF SURVEYOR		NDI KHATEKHAR	
NAME OF CLIENT		CHOPRA ENCLAVE	
SURV. NO. (7)		2209/1863	
SCALE: 1 CM = 5 MET.		DATE: 09.09.22	
A.T.P. ZONE		D.T.P.	
A.T.P. ZONE		S.I.U.	
JAIPUR DEVELOPMENT AUTHORITY, JAIPUR			
CADMAX Design Services			


LAYOUT PLAN OF " CHOPRA ENCLAVE "
KHA. NO. 2209/1863, AT VILL- SIRSI, TEHSIL & DIST., JAIPUR

1155
B
9.9.22

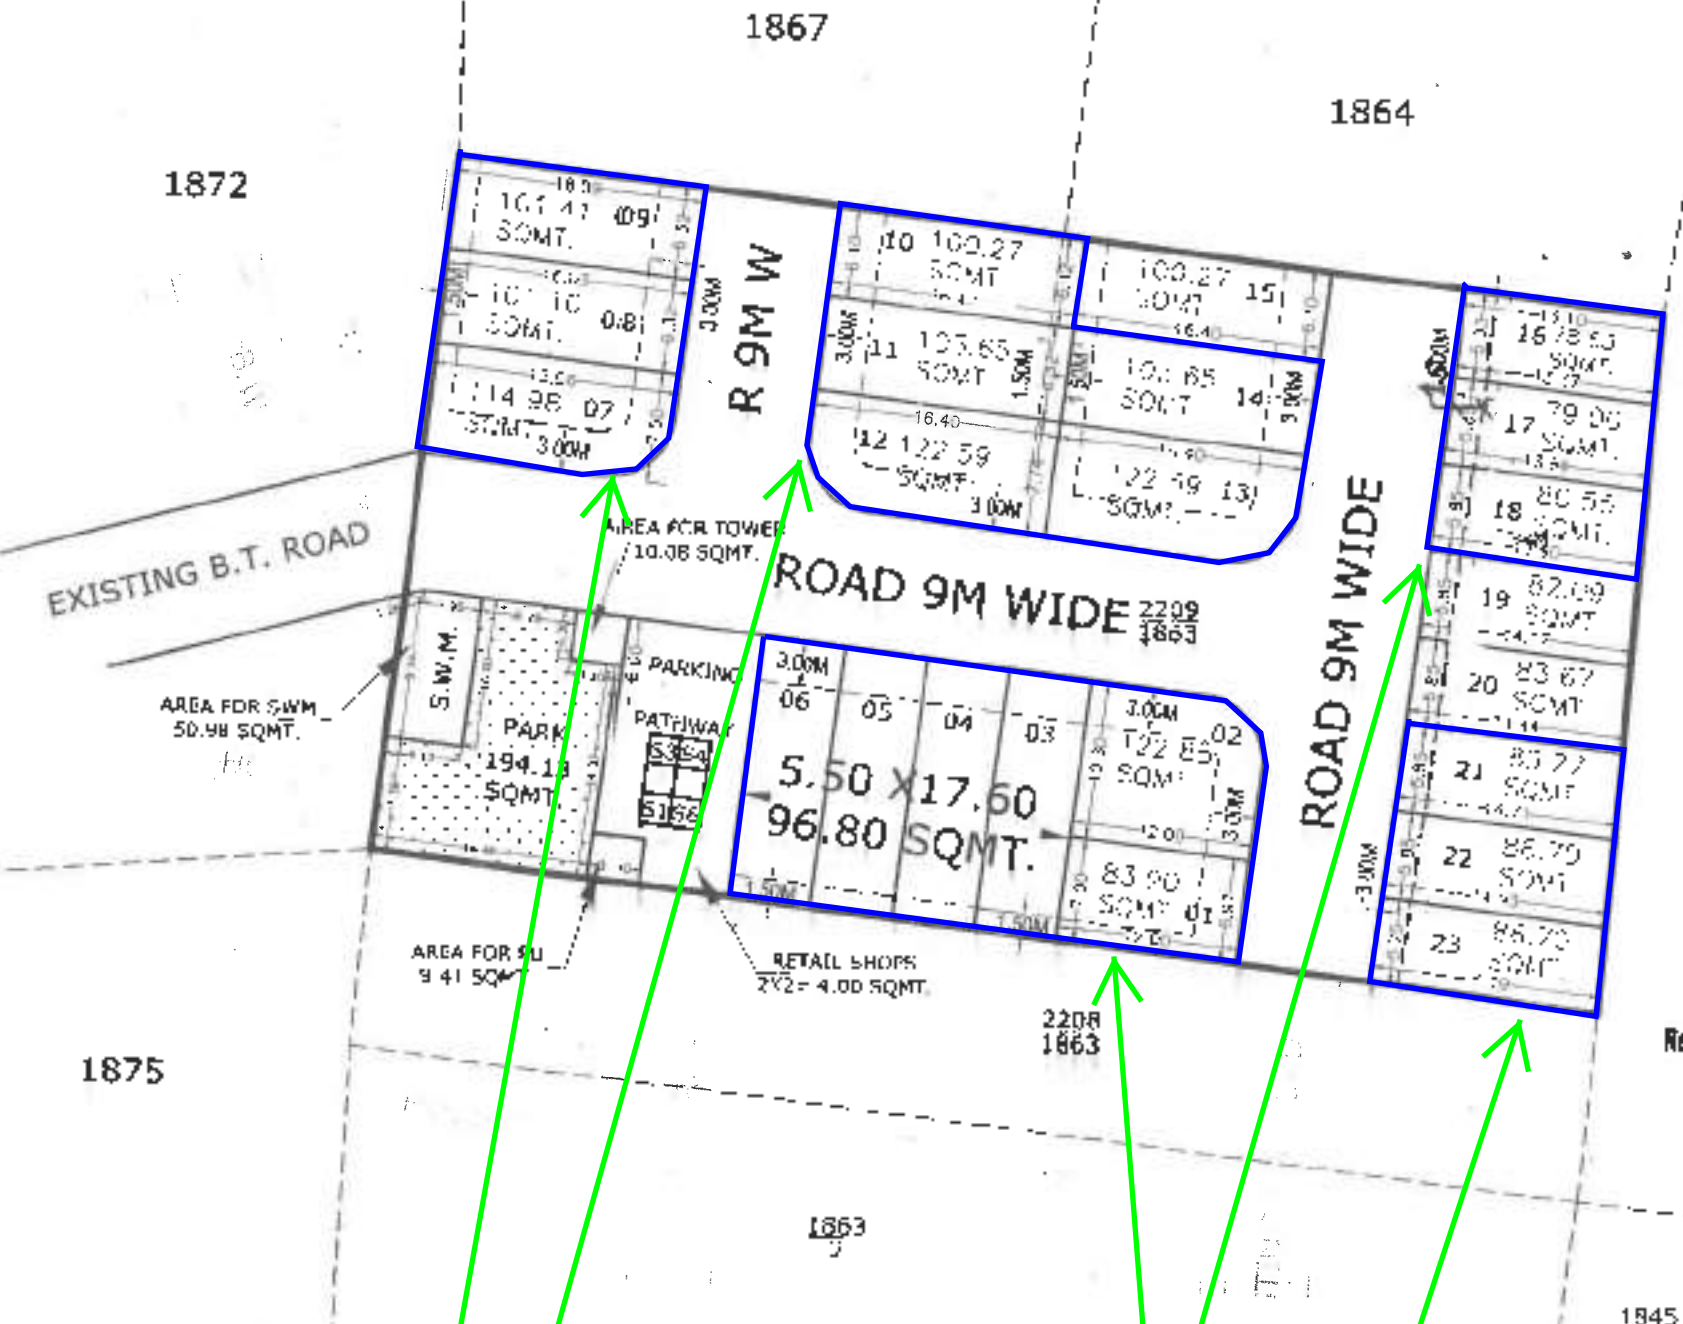

- सेवा प्राप्त कराने का लक्ष्य प्राप्त करने के लिए प्रयत्न किया गया है।
- नोट
1. जमीन के मालिकों को जमीन का विवरण देना होगा।
- 1845
- 1845
- 1845

CADMAX Design Services
Authorized Nagar Mitra
Reg. No. CTP Raj/Nagar Mitra-2021(T90)158

J. D. A.			
JAIPUR DEVELOPMENT AUTHORITY, JAIPUR			
CADMAX Design Services			

Project -> Solitaire 23
Villas on Plot No. -> 1 to 14, 16 to 18, 21 to 23




GROUND FLOOR PLAN




FIRST FLOOR PLAN



TERRACE PLAN

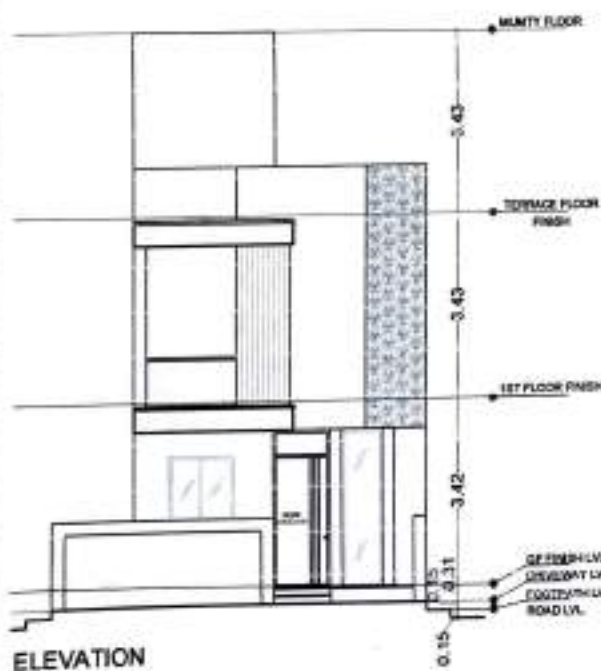

ELEVATION



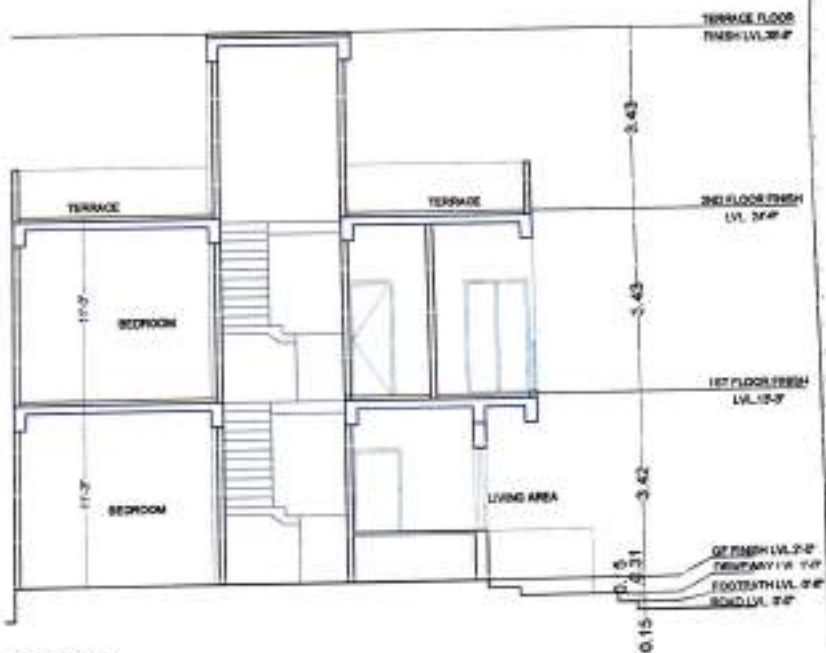


SECTION

AREA	GROUND FLOOR PLAN	FIRST FLOOR PLAN	SECOND FLOOR PLAN	TOTAL
PLOT AREA				83.60 SQM
BUILT-UP AREA	49.47 SQM	55.02 SQM	9.89 SQM	114.38 SQM
CARPET AREA	42.35 SQM	38.02 SQM	2.79 SQM	83.16 SQM
BALCONY		4.71 SQM		4.71 SQM

JJ Architects
Ar. Jayesh Jain
CA/2010/43446

PROJECT	OWNER'S DETAIL	ARCHITECT'S	NAME OF DRAWING	DATE	SCALE	NORTH	OWNER SIGNATURE	ARCHITECT SIGNATURE
SOLITAIRE 23 Chopra Enclave, Situated at Plot No. 2208/1603 Village Gini, Tehsil & District Jaipur, Rajasthan	Energia Homes LLP Office No. 304, Third Floor, Service Tower, Chhatrapati Sahakar Road, Vaidh Nagar, Jaipur, Rajasthan, India, 302021	JJ Architects Ar. Jayesh Jain CA/2010/43446	PLOT NO. 1	20-01-2024	1:100			JAYESH JAIN ARCHITECT CA/2010/43446

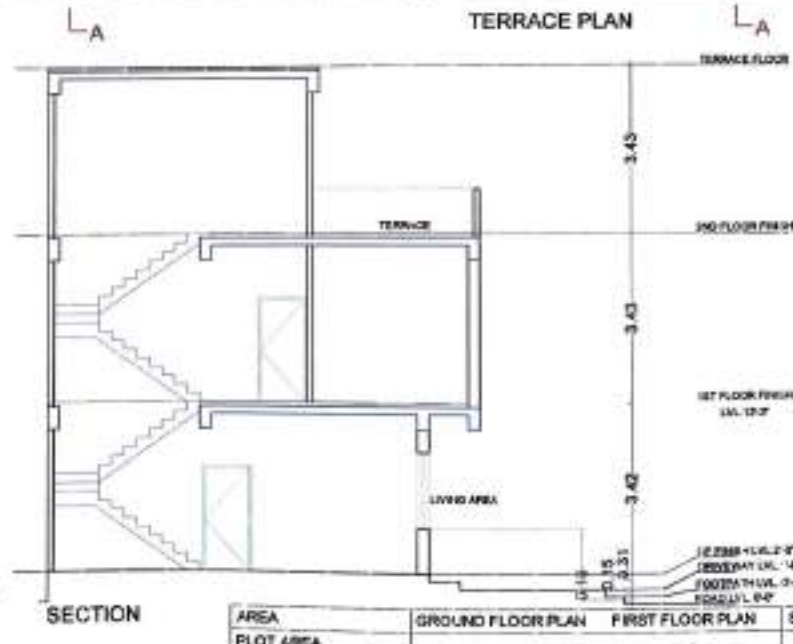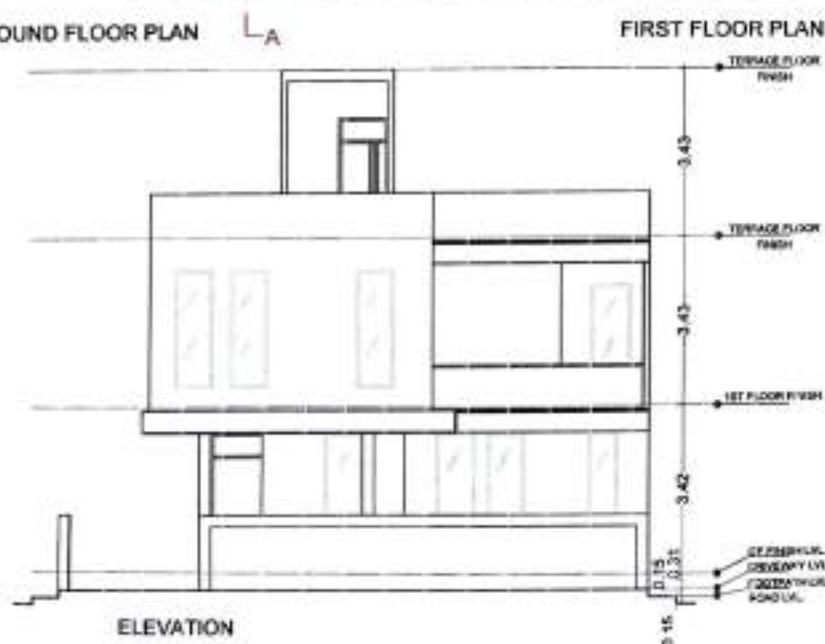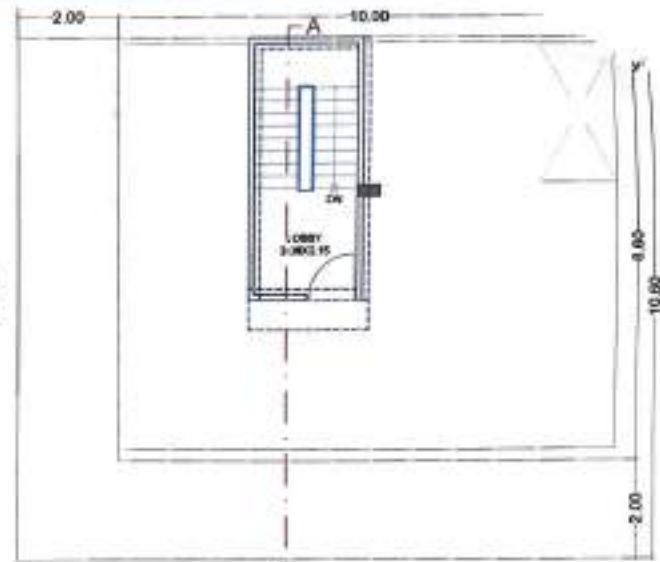


AREA	GROUND FLOOR PLAN	FIRST FLOOR PLAN	SECOND FLOOR PLAN	TOTAL
PLOT AREA				122.85 SQM
BUILT-UP AREA	68.43 SQM	90.04 SQM	52.11 SQM	188.58 SQM
CARPET AREA	56.91 SQM	87.89 SQM	4.41 SQM	149.21 SQM
BALCONY AREA		12.81 SQM		12.81 SQM


JJ Architects
Ar. Jayesh Jain

CA/2010/43448

NISH JAINARCHITECT

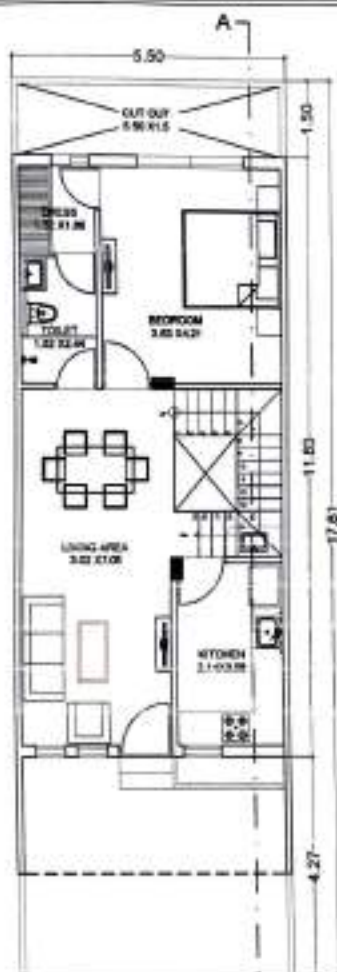

GROUND FLOOR PLAN

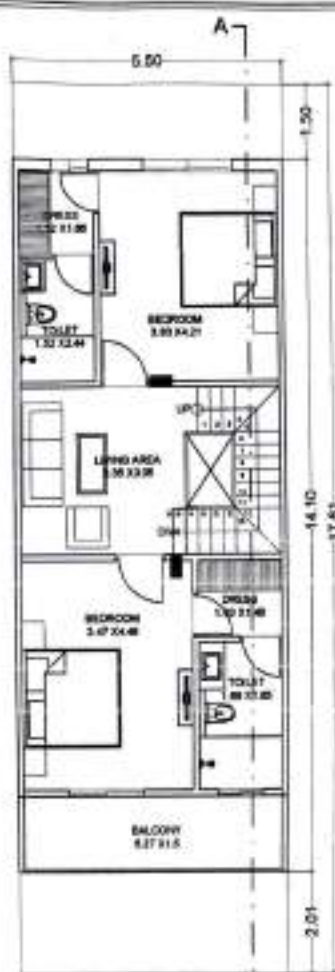


FIRST FLOOR PLAN



TERRACE PLAN






SECTION

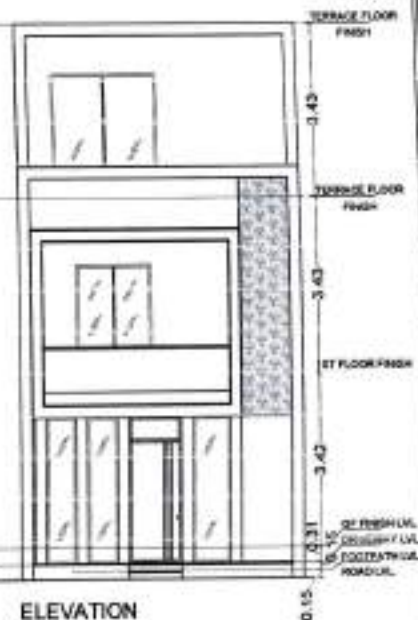

ELEVATION


AREA	GROUND FLOOR PLAN	FIRST FLOOR PLAN	SECOND FLOOR PLAN	TOTAL
PLOT AREA	-	-	-	96.5 SQM
BUILT-UP AREA	65.06 SQM	77.86 SQM	44.43 SQM	187.35 SQM
CARPET AREA	58.99 SQM	64.41 SQM	32.47 SQM	155.87 SQM
BALCONY AREA	-	8.25 SQM	-	8.25 SQM

PROJECT	OWNER'S DETAIL	ARCHITECTS	DATE OF DRAWINGS	SCALE	OWNER'S SIGNATURE	ARCHITECT'S SIGNATURE
SOLITAIRE 23 Chopra Enclave, Situated at Khasra no. 2209/1803 Village Sini, Tehsil & District Jaipur, Rajasthan.	Energia Homes LLP Office No. 304, Third Floor, Central Tower (Starline) Road, Vaikunth Nagar, Jaipur, Rajasthan, India. 302021	JJA JAYESH JAIN ARCHITECTS PLOT NO 3 TO 6	29-01-2024	1:100		JAYESH JAIN ARCHITECT CA/2010/13
			DATE: 29-01-2024	SCALE: 1:100		
			DRAWN BY: DANISH	CHECKED BY: J.J.		

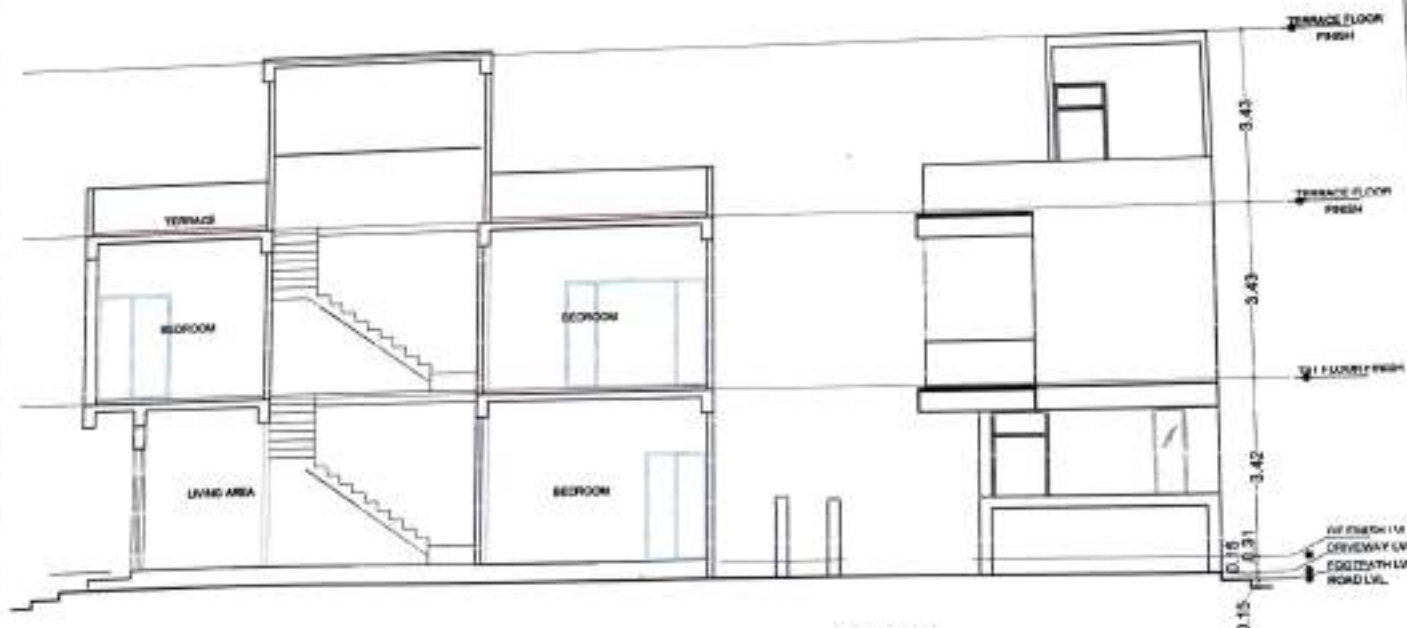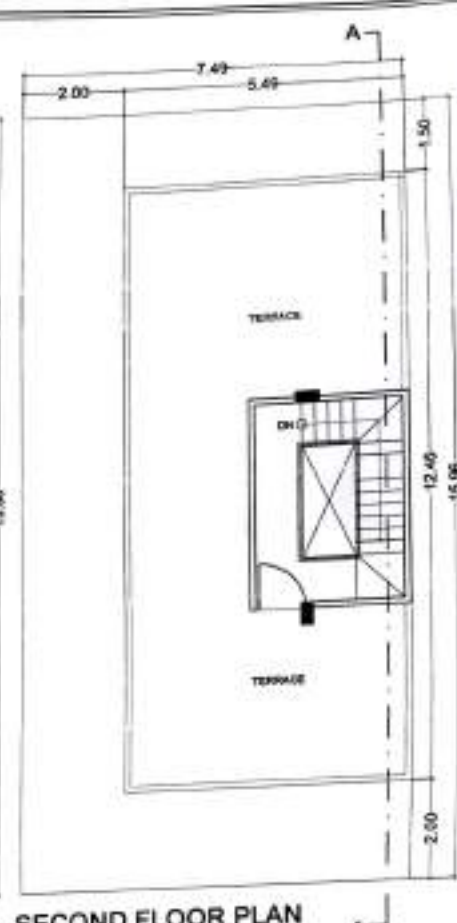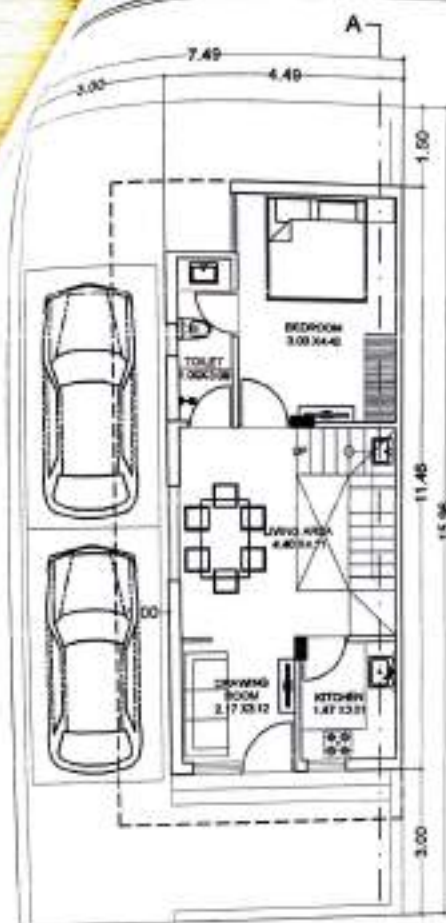

SECTION				TOTAL
AREA	GROUND FLOOR PLAN	FIRST FLOOR PLAN	SECOND FLOOR PLAN	
PLOT AREA		-	-	114.98 SQM
BUILT-UP AREA	51.51 SQM	58.04 SQM	13.35 SQM	122.90 SQM
CARPET AREA	44.94 SQM	55.13 SQM	4.74 SQM	104.81 SQM
BALCONY AREA		5.74 SQM		5.74 SQM


--	--	---

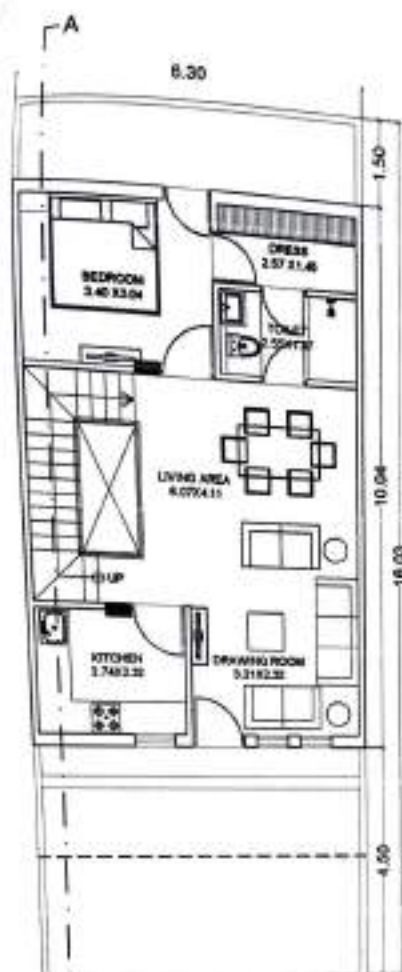

GROUND FLOOR PLAN



FIRST FLOOR PLAN

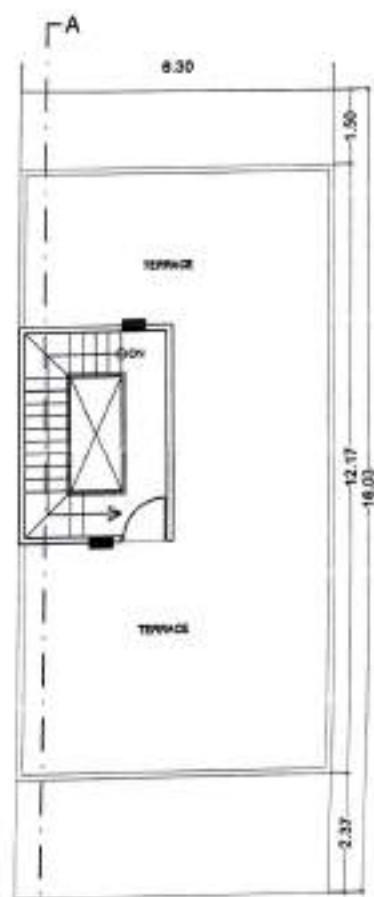







SECTION

ELEVATION

AREA	GROUND FLOOR PLAN	FIRST FLOOR PLAN	SECOND FLOOR PLAN	TOTAL
PLOT AREA	-	-	-	101.10 SQM
BUILT-UP AREA	83.91 SQM	77.30 SQM	77.30 SQM	238.51 SQM
CARPET AREA	44.94 SQM	58.13 SQM	4.74 SQM	107.81 SQM
BALCONY AREA	-	3.89 SQM	-	3.89 SQM


PROJECT : SOLITAIRE 23 Chaps Enclave, Situated at Khata no. 2203/1963 Village Gani, Tehsil & District Jalpur, Rajasthan.	OWNER'S DETAIL : Energia Homes LLP Office No. 354 Third Floor, Sakshi Tower Khatpura Road, Varanasi Nagar, Jalpur, Rajasthan, India, 302021	ARCHITECTS :  JAYESH JAIN ARCHITECTS Creating Spaces	DATE OF DRAWING : 20-01-2024		SCALE : 1:100	ORTH : 	OWNER SIGNATURE : 	ARCHITECT SIGNATURE : 
			PLOT NO. : 20-01-2024	DATE : 20-01-2024				

Jayesh Jain Architects
Jayesh Jain
CA/2010/43446

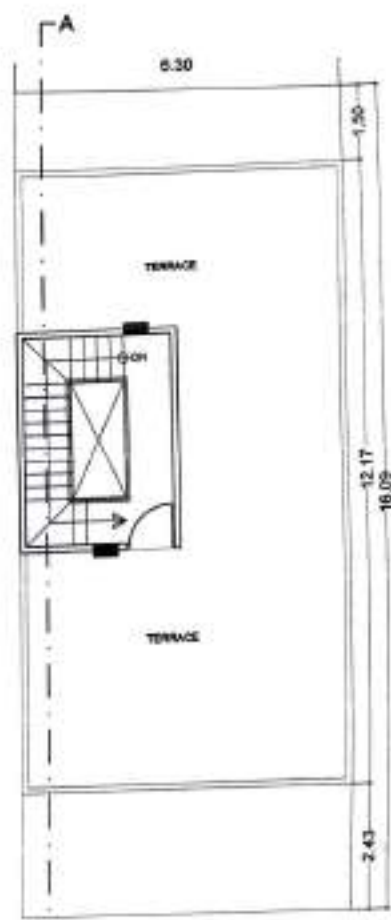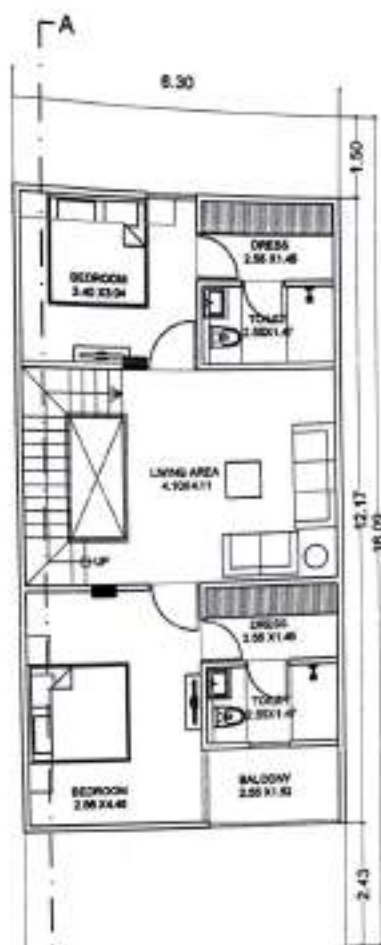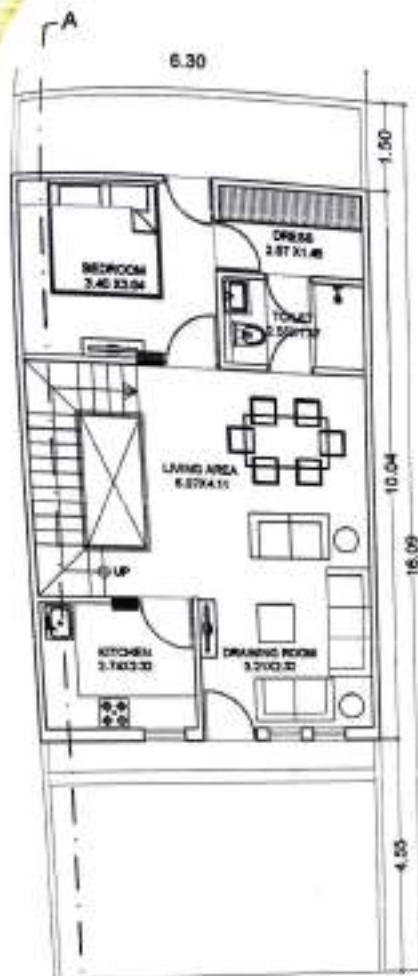


AREA	GROUND FLOOR PLAN	FIRST FLOOR PLAN	SECOND FLOOR PLAN	TOTAL
PLOT AREA	-	-	-	101.41 SQM
BUILT-UP AREA	83.91 SQM	77.30 SQM	77.30 SQM	238.51 SQM
CARPET AREA	44.94 SQM	56.13 SQM	4.74 SQM	105.81 SQM
BALCONY AREA		3.89 SQM		3.89 SQM


PROJECT >	OWNER'S DETAILS >	ARCHITECTS >	NAME OF DRAWING >			SCALE	OWNER SIGNATURE	DATE OF ISSUE

			DATE: 20-01-2024		SCALE: 1:100			
			DESIGNED BY: DAHESH	DRAWN BY: A.A.	CHECKED BY: S			

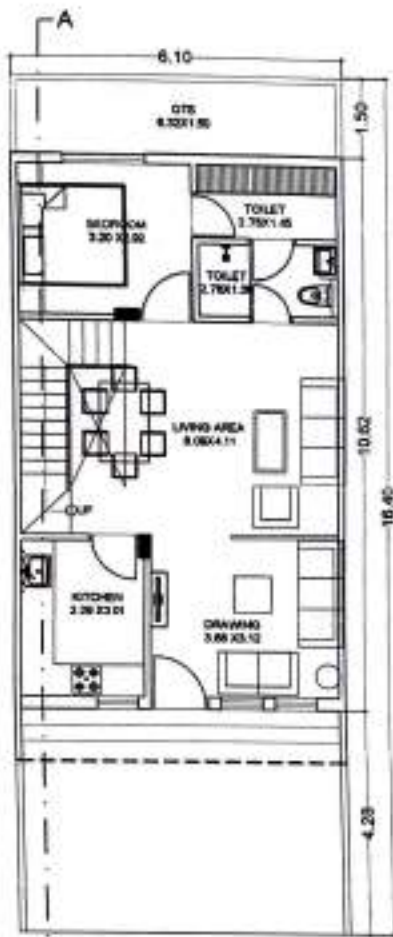

GROUND FLOOR PLAN

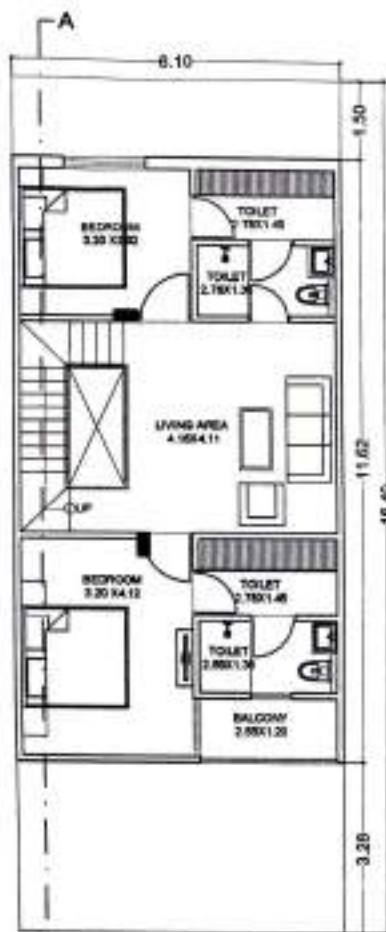

FIRST FLOOR PLAN

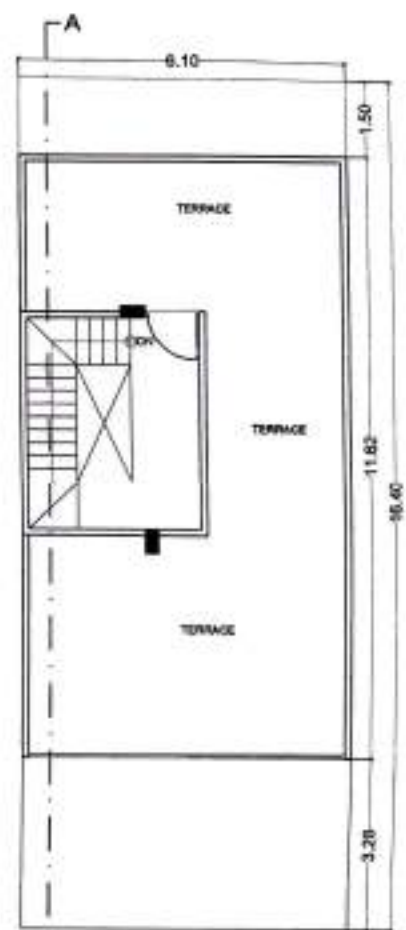

SECOND FLOOR PLAN



SECTION




ELEVATION

AREA	GROUND FLOOR PLAN	FIRST FLOOR PLAN	SECOND FLOOR PLAN	TOTAL
PLOT AREA				100.27 SQM
BUILT-UP AREA	65.06 SQM	77.41 SQM	44.43 SQM	186.90 SQM
CARPET AREA	61.51 SQM	64.41 SQM	4.7 SQM	130.62 SQM
BALCONY AREA		3.33 SQM		

PROJECT	OWNER'S DETAIL	ARCHITECTS	NAME OF DRAWINGS	DATE	OWNER SIGNATURE	ARCHITECT SIGNATURE
				SCALE: 1:100		
				DATE: 25-01-2024		
				DESIGNED: J.J.		
				DRAWN: 8		


JAYESH JAIN
ARCHITECT
CA/2010/43446

JAYESH JAIN
ARCHITECT
CA/2010/43446

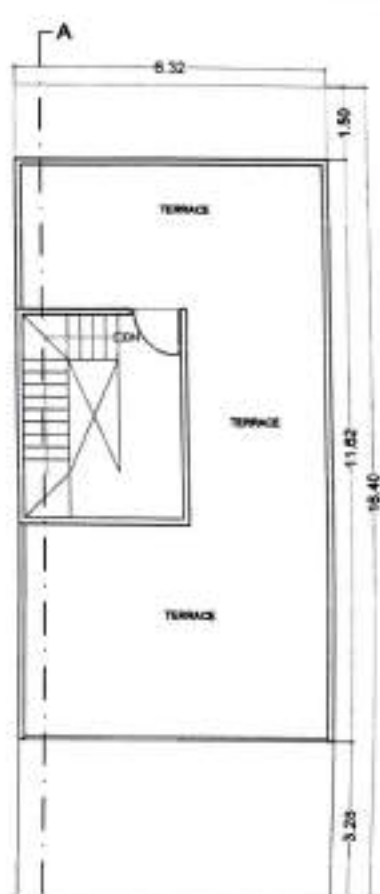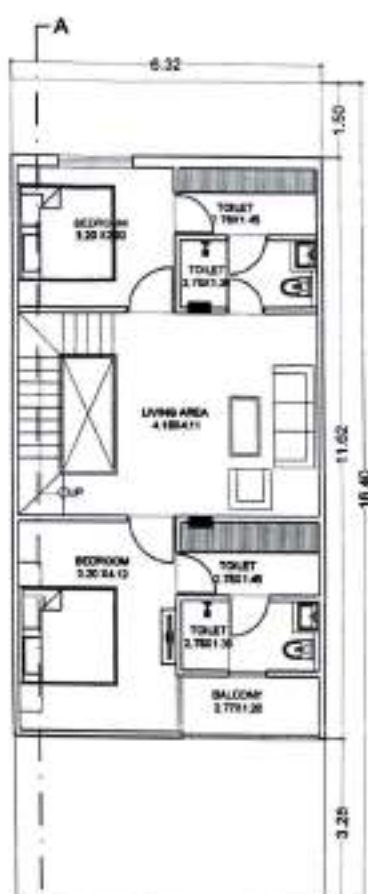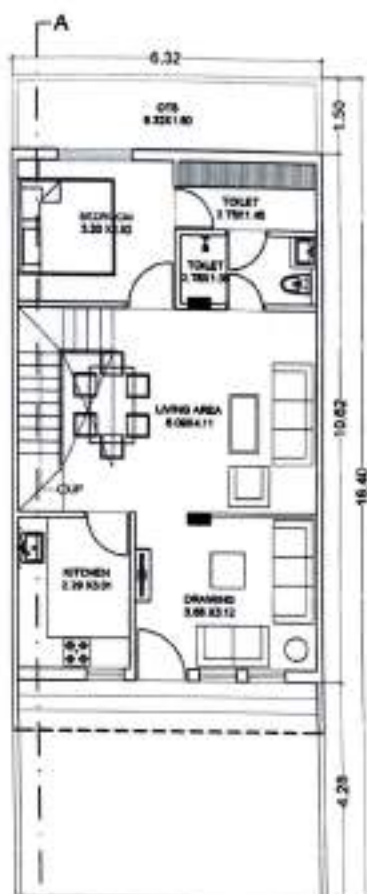


AREA	GROUND FLOOR PLAN	FIRST FLOOR PLAN	SECOND FLOOR PLAN	TOTAL
PLOT AREA				103.65 SQM
BUILT-UP AREA	85.00 SQM	77.41 SQM	44.43 SQM	136.90 SQM
CARPET AREA	61.51 SQM	64.41 SQM	4.7 SQM	130.63 SQM
BALCONY AREA		3.33 SQM		3.33 SQM


PROJECT:-	OWNER DETAIL:-	ARCHITECTS:-	NAME OF DEVELOPER:-	NOTES	OWNER SIGNATURE

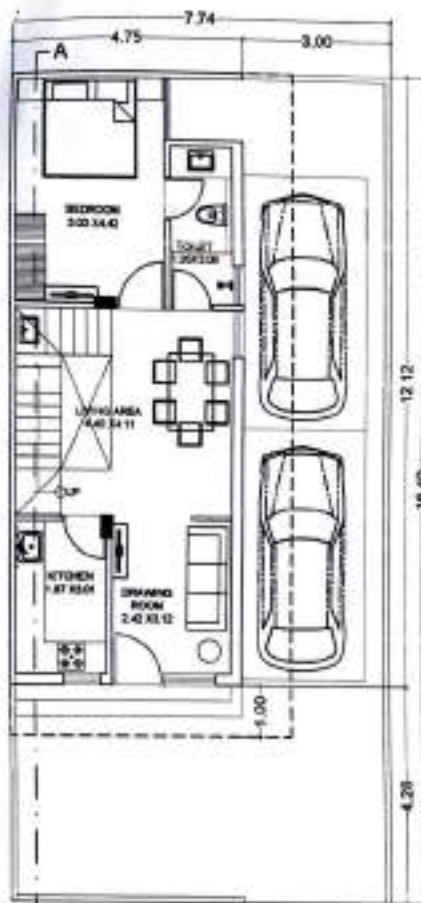

GROUND FLOOR PLAN

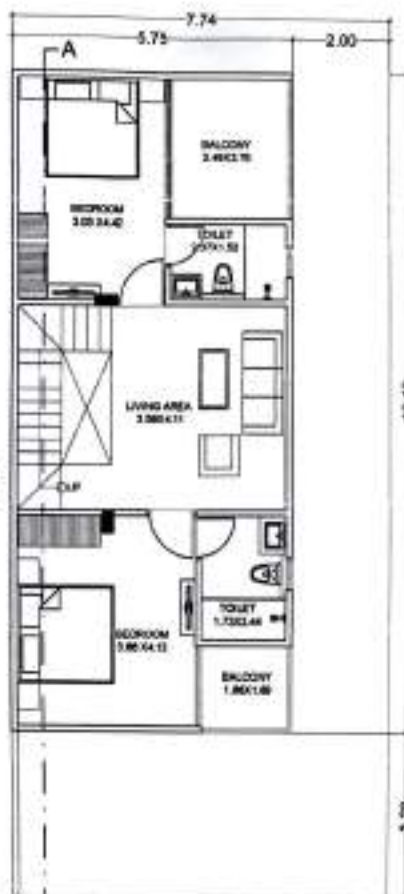

FIRST FLOOR PLAN

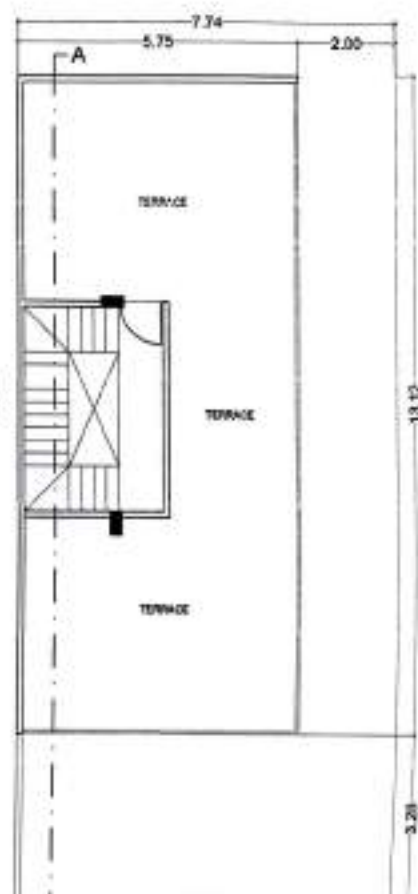

SECOND FLOOR PLAN




SECTION

ELEVATION

AREA	GROUND FLOOR PLAN	FIRST FLOOR PLAN	SECOND FLOOR PLAN	TOTAL
PLOT AREA				122.59 SQM
BUILT-UP AREA	57.52 SQM	75.38 SQM	13.35 SQM	146.25 SQM
CARPET AREA	49.11 SQM	62.68 SQM	4.7 SQM	116.49 SQM
BALCONY AREA		10.05 SQM		10.05 SQM

PROJECT SOLITAIRE 23 Chopra Enclave, Situated at Kheera no. 220X1853 Village Gwal, Taluka & District Jajpur, Rajasthan	OWNER'S DETAIL Energia Homes LLP Office no. 304, Third Floor, Sankalp Tower, Rungta Road, Vardhaji Nagar, Jaipur, Rajasthan, India. 302001	ARCHITECT'S JJA JAYESH JAIN ARCHITECTS PLOT NO. 12 AND 13 DATE: 20-01-2024 SCALE: 1:100 DRAWN: DASHA CHECKED: J.J.	DATE OF DISCUSSION PLOT NO. 12 AND 13 DATE: 20-01-2024 SCALE: 1:100 DRAWN: DASHA CHECKED: J.J.	NORTH OWNER'S SIGNATURE JAYESH JAIN ARCHITECT CA/2010/43446
--	--	--	---	---

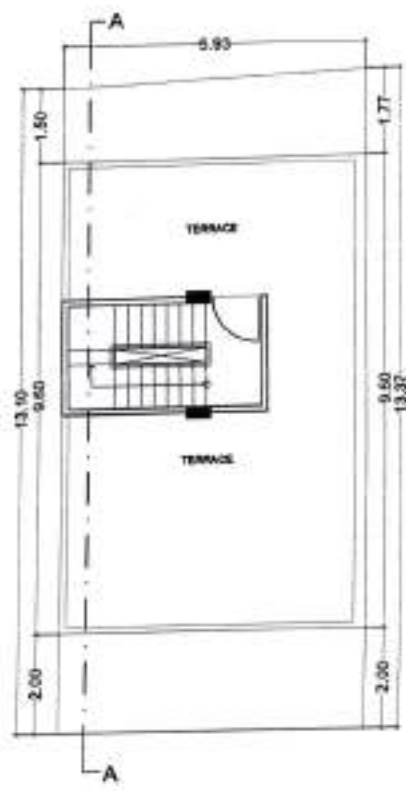

AREA	GROUND FLOOR PLAN	FIRST FLOOR PLAN	SECOND FLOOR PLAN	TOTAL
PLOT AREA		-	-	78.83 SQM
BUILT-UP AREA	60.27 SQM	65.03 SQM	9.44 SQM	135.74 SQM
CARPET AREA	63.60 SQM	53.85 SQM	4.7 SQM	112.35 SQM
BALCONY AREA		8.06 SQM		8.06 SQM

JJ Architects
At. Jayesh Jain
Tel: 2010/43446


PROJECT	OWNER'S DETAIL	ARCHITECT	NAME OF DEMANDING	NORTH	OWNER SIGNATURE	REGISTERED ARCHITECT



GROUND FLOOR PLAN



FIRST FLOOR PLAN

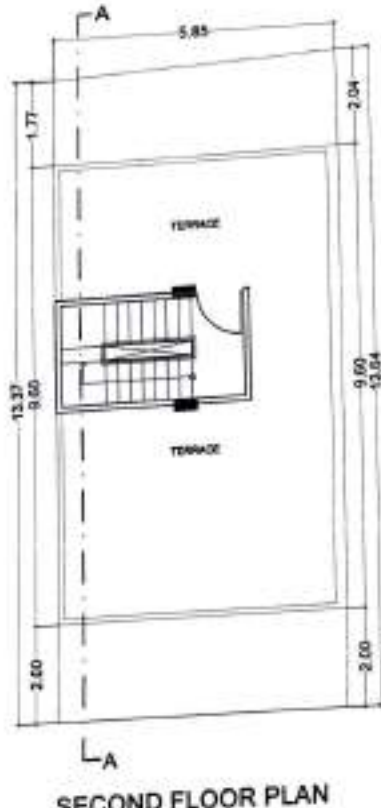

SECOND FLOOR PLAN



SECTION

ELEVATION

AREA	GROUND FLOOR PLAN	FIRST FLOOR PLAN	SECOND FLOOR PLAN	TOTAL
PLOT AREA				79.00 SQM
BUILT-UP AREA	60.27 SQM	66.03 SQM	9.44 SQM	135.74 SQM
CARPET AREA	53.80 SQM	53.85 SQM	4.7 SQM	112.35 SQM
BALCONY AREA		6.06 SQM		6.06 SQM

Architects
 Dr. Jayesh Jain
 CA/2010/43446


PROJECT -	OWNER'S DETAIL -	ARCHITECTS -	NAME OF DRAWING -	DATE	SCALE	NORTH	OWNER SIGNATURE	ARCHITECT SIGNATURE
				DANISH	J.J.			



GROUND FLOOR PLAN



FIRST FLOOR PLAN

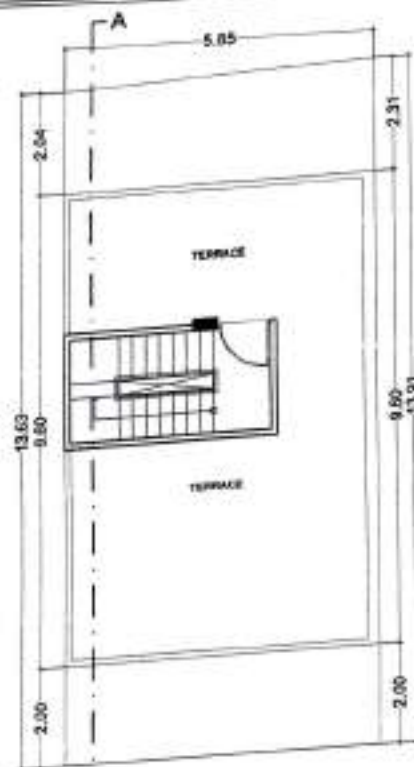

SECOND FLOOR PLAN



SECTION

ELEVATION

AREA	GROUND FLOOR PLAN	FIRST FLOOR PLAN	SECOND FLOOR PLAN	TOTAL
BALCONY AREA				

PROJECT - SOLITAIRE 23
 Chhipra Enclave, Situated at
 Khadia no. 2208/1683 Village
 Seta, Talat & District Jalpur,
 Rajasthan.

OWNERS DETAIL -
Energia Homes LLP
 Office No. 304, Third
 Floor, Sakshi Tower, Khadia,
 Road, Vatsal Nagar, Jalpur,
 Rajasthan, India, 303021

ARCHITECTS -
JA
 J. J. ARCHITECTS
 JALPUR

DATE OF DRAWING -
 20-01-2024
 1:100
 6

NAME OF DRAWING -
 PLOT NO. 18





GROUND FLOOR PLAN



FIRST FLOOR PLAN

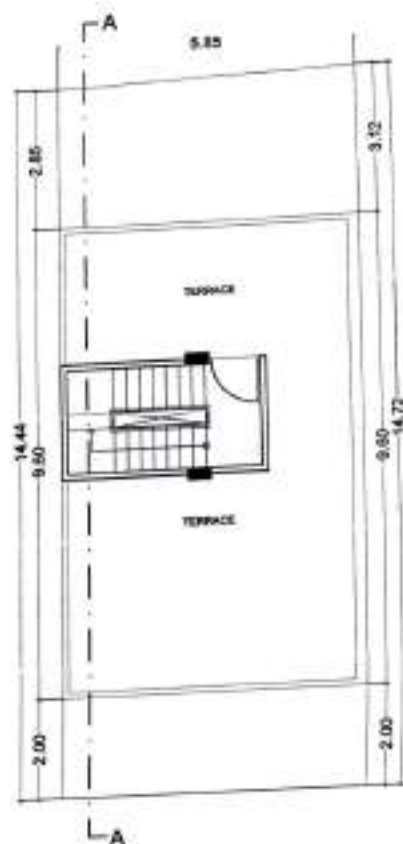

SECOND FLOOR PLAN



AREA	GROUND FLOOR PLAN	FIRST FLOOR PLAN	SECOND FLOOR PLAN	TOTAL
PLOT AREA				85.27 SQM
BUILT-UP AREA	60.27 SQM	66.03 SQM	9.44 SQM	135.74 SQM
CARPET AREA	53.80 SQM	53.66 SQM	4.7 SQM	
BALCONY AREA		6.06 SQM		

JJ Architects
Ar. Jayesh Jain
CA/2010/43446



			DATE 20-01-2024	SCALE 1:100			
DESIGNER DANISH		DRAWN BY J.J.		CHECKED BY J.		DATE 20-01-2024	



GROUND FLOOR PLAN



FIRST FLOOR PLAN

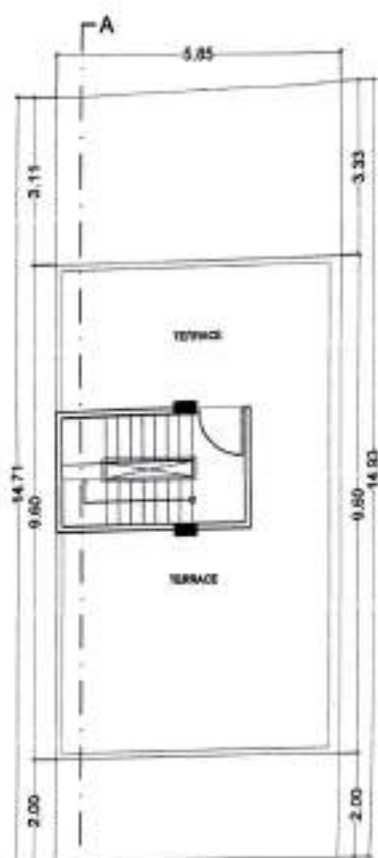

SECOND FLOOR PLAN



SECTION

ELEVATION

AREA	GROUND FLOOR PLAN	FIRST FLOOR PLAN	SECOND FLOOR PLAN	TOTAL
PLOT AREA				86.70 SQM
BUILT-UP AREA	60.27 SQM	66.03 SQM	9.44 SQM	135.74 SQM
CARPET AREA	53.80 SQM	53.85 SQM	4.7 SQM	112.35 SQM
BALCONY AREA		5.08 SQM		5.08 SQM


--	---	--	---	-----------------------------	---



GROUND FLOOR PLAN



FIRST FLOOR PLAN



SECOND FLOOR PLAN



SECTION

ELEVATION

AREA	GROUND FLOOR PLAN	FIRST FLOOR PLAN	SECOND FLOOR PLAN	TOTAL
PLOT AREA				86.70 SQM
BUILT-UP AREA	60.27 SQM	66.03 SQM	9.44 SQM	135.74 SQM
CARPET AREA	53.80 SQM	53.85 SQM	4.7 SQM	112.35 SQM
BALCONY AREA		6.06 SQM		

SOLITAIRE 23
Chopra Enclave, situated at
Khasra no. 2205/1863 Village
Grai, Tehsil & District Jaipur,
Rajasthan

OWNERS DETAIL:-
Energie Homes LLP
Unit no. 404, 1st Floor,
Sankalp Tower Khasra
Road, Varanasi Nagar, Jaipur,
Rajasthan, India. 302001

ARCHITECTS:-
JJA
JJA ARCHITECTS
PVT. LTD.
101-102, 1st Floor,
Sankalp Tower Khasra
Road, Varanasi Nagar,
Jaipur, Rajasthan

DATE OF DRAWING:-
PLOT NO. 23
DATE: 20-01-2024
PROJECT: DAVISH
DESIGNED BY: J.J.
DRAWING NO: 0

SCALE:
1:100

OWNER SIGNATURE

Architects
Ar. Jayesh Jain
A/2010/43446