



PLAN SHOWING THE PROPOSED CONSTRUCTION OF STILT FLOOR +5 FLOORS RESIDENTIAL BUILDING (HEIGHT-18.20m) WITH 123 DWELLING UNITS (AFFORDABLE HOUSING) (INDOOR GAMES ROOM AND GYM AT 5th FLOOR) AVAILING PREMIUM FSI AT MODERN LAYOUT 2nd MAIN ROAD, PADUR, CHENGALPATTU, COMPRISED IN S.No.365/5B, 366/1 PATT A No.503, OF PADUR VILLAGE, THIRUPORUR TALUK, CHENGALPATTU DISTRICT.

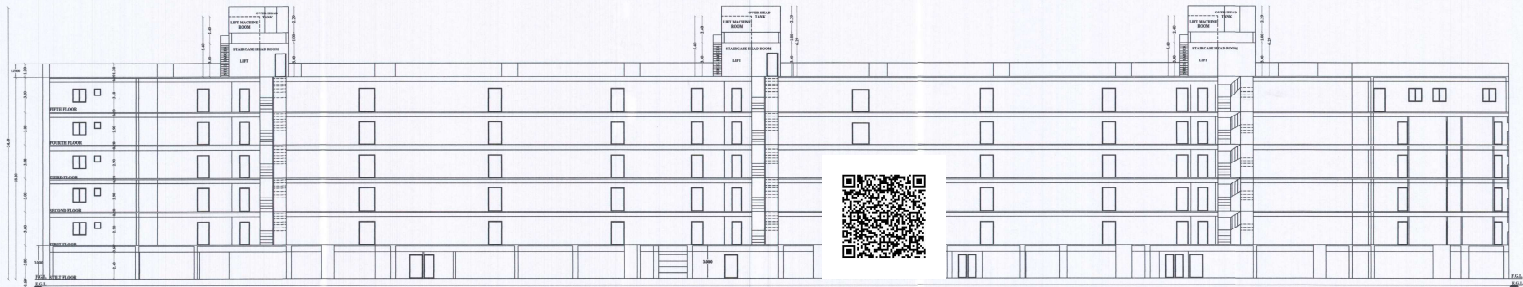

SECTION ON A-A

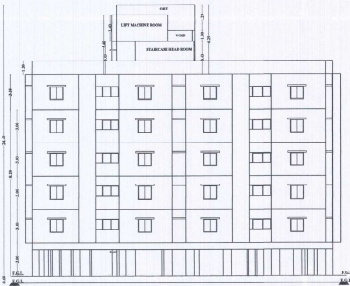

ELEVATION

For MEST ENGINEERING PVT. LTD.


APPLICANT'S SIGNATURE




N. KANAGAVEL M.E., M.D.A., M.I.E., FIV
 Registered Structural Engineer Grade-I
 DTCP Reg No. CO/24/2020-21/0001/0001
 CH-12, Tiruvallur Complex, Ambattur Industrial Estate,
 Mogappair West, Chennai - 58

STRUCTURAL ENGINEER


M. ATHA BALARATHNAM B.E.,
 Registered Engineer, Grade-I
 DTCP Reg No. CO/24/2020-21/0001/0001
 Flat No. 1051-C, Garden Avenue,
 Thiruvallur Nagar, Mogappair, Chennai-57
 Phone: 98402 22411, 98380 53085

REGISTERED ENGINEER

PLAN SHOWING THE PROPOSED CONSTRUCTION OF STILT FLOOR +5 FLOORS RESIDENTIAL BUILDING (HEIGHT-18.20m) WITH 123 DWELLING UNITS (AFFORDABLE HOUSING) (INDOOR GAMES ROOM AND GYM AT 5th FLOOR) AVAILING PREMIUM FSI AT MODERN LAYOUT 2nd MAIN ROAD, PADUR, CHENGALPATTU, COMPRISED IN S.No.365/5B, 366/1 PATT A No.503, OF PADUR VILLAGE, THIRUPORUR TALUK, CHENGALPATTU DISTRICT.

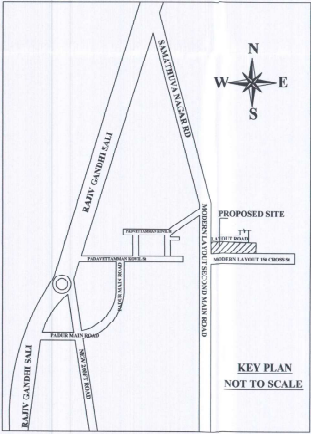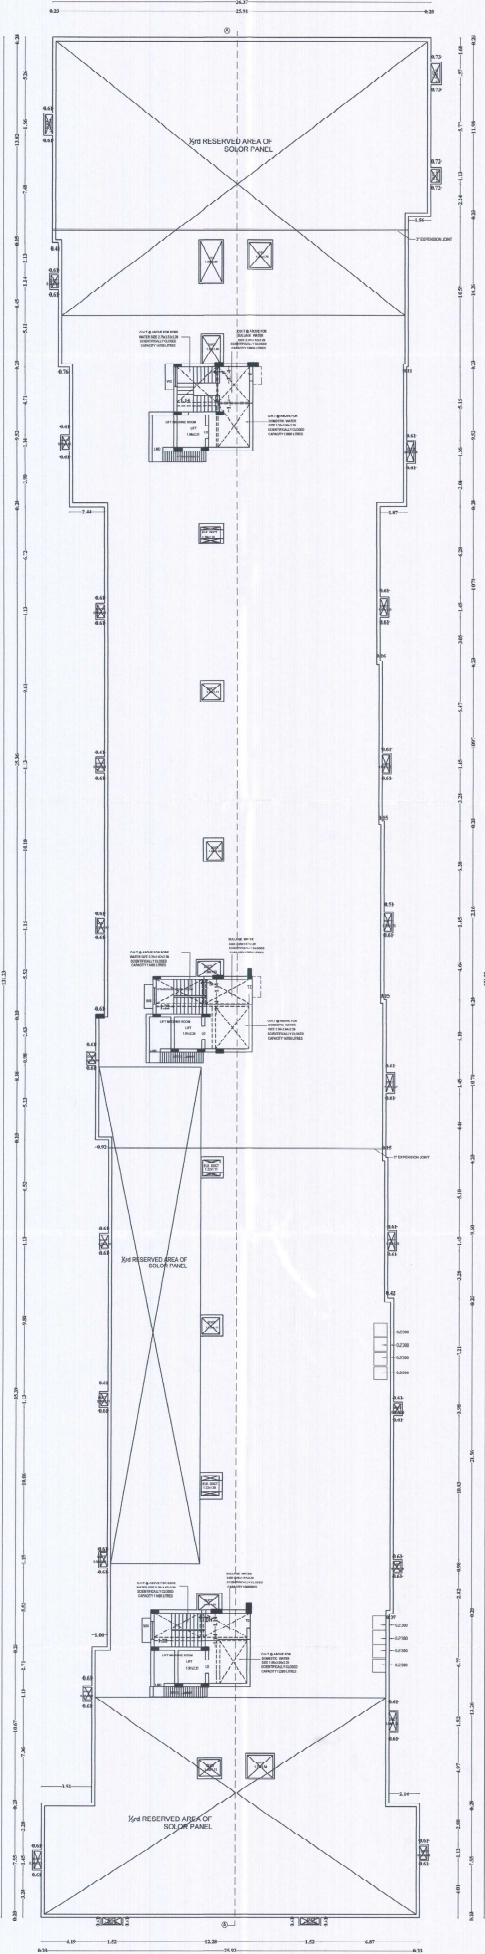

SCHEDULE OF JOINERIES:		
SYMBOL	DESCRIPTION	SIZE IN 'METRES'
TD	TERRACE DOOR	1.00 x 2.10
LMD	LIFT DOOR	0.75 x 2.10
W2	WINDOW	1.37 x 1.80
W4	WINDOW	1.20 x 1.80

FOR BEST COPY, PLEASE PH 1100
[Signature]

APPLICANT'S SIGNATURE


N. KANAKARAJU M.A., M.E., P.V.
Registered Structural Engineer Grade-I
OTOP Reg No. COLOSTRP/EN-10022/10011
CA 12, Tennyson Campus, Adulak Industrial Estate,
Mogappair Vellore, Chennai-65.

STRUCTURAL ENGINEER


M. ATTI (D) WATHI M.E.
Registered Engineer, Grade-I
OTOP Reg No. COLOSTRP/EN-10022/10011
Plot No. 145/1-2, Garden Avenue,
Thiruvalluvar Nagar, Mogappair, Chennai-65.
Phone: 10402 2411, 85303 53005

REGISTERED ENGINEER

PLAN SHOWING THE PROPOSED CONSTRUCTION OF STILT FLOOR +5 FLOORS RESIDENTIAL BUILDING (HEIGHT-18.20m) WITH 123 DWELLING UNITS (AFFORDABLE HOUSING) (INDOOR GAMES ROOM AND GYM AT 5th FLOOR) AVAILING PREMIUM FSI AT MODERN LAYOUT 2nd MAIN ROAD, PADUR, CHENGALPATTU, COMPRISED IN S.No.365/5B, 366/1 PATTa No.503, OF PADUR VILLAGE, THIRUPORUR TALUK, CHENGALPATTU DISTRICT.

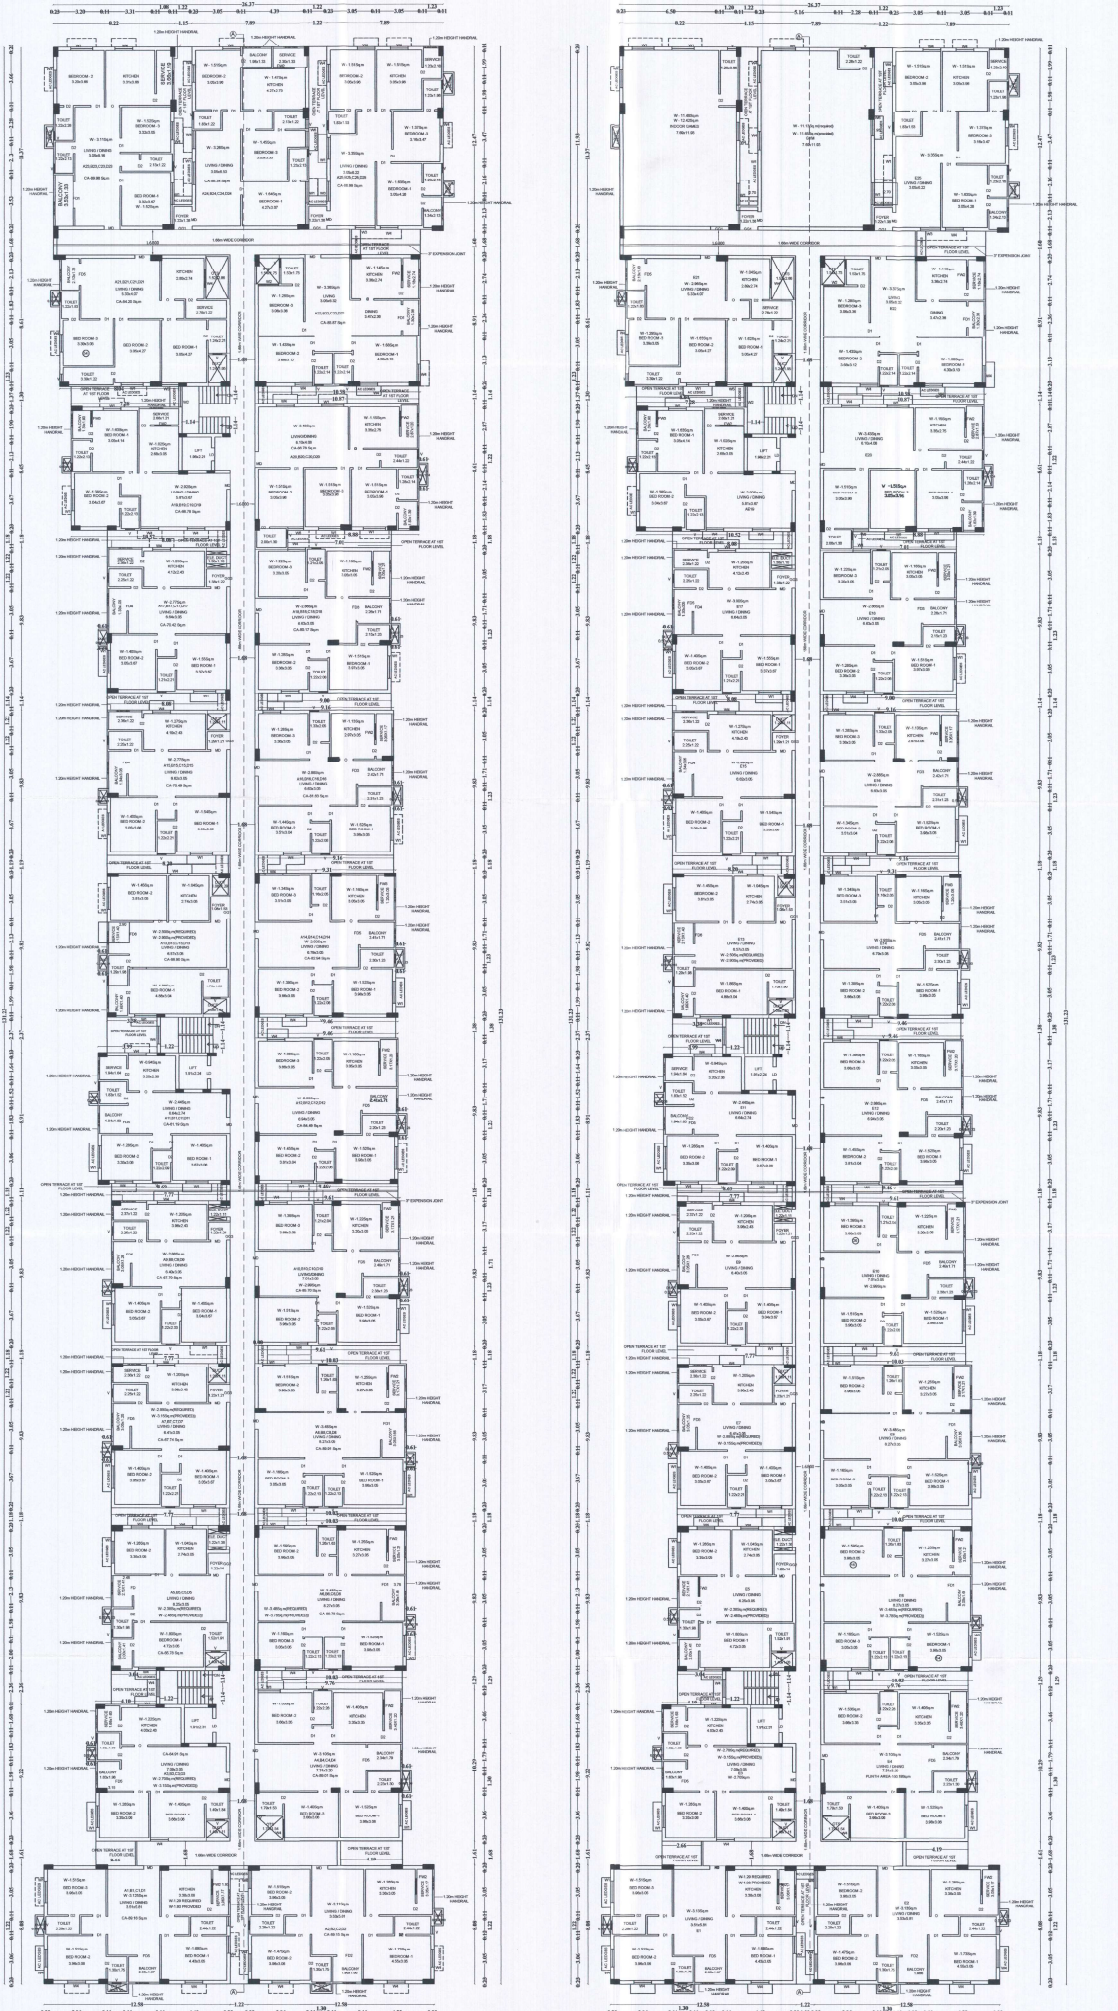

SCHEDULE OF JOINERIES:		
SYMBOL	DESCRIPTION	SIZE IN 'METRES'
MD	MAIN DOOR	1.07 x 2.10
GG1	GRILL GATE	1.53 x 2.10
GG2	GRILL GATE	1.44 x 2.10
GG3	GRILL GATE	1.22 x 2.10
D1	DOOR	0.90 x 2.10
D2	DOOR	0.75 x 2.10
W1	WINDOW	1.50 x 1.80
W2	WINDOW	1.37 x 1.80
W3	WINDOW	1.35 x 1.80
W4	WINDOW	1.20 x 1.80
W5	WINDOW	1.11 x 1.80
W6	WINDOW	1.07 x 1.80
V	VENTILATOR	0.60 x 0.90
FW1	FRENCH WINDOW	1.38 x 1.80
FW2	FRENCH WINDOW	1.07 x 1.80
FW3	FRENCH WINDOW	0.90 x 1.80
FD1	FRENCH DOOR	1.80 x 2.10
FD2	FRENCH DOOR	1.70 x 2.10
FD3	FRENCH DOOR	1.60 x 2.10
FD4	FRENCH DOOR	1.55 x 2.10
FD5	FRENCH DOOR	1.50 x 2.10
FD6	FRENCH DOOR	1.38 x 2.10
O	OPENING	0.90 x 2.10
EF	EXHAUST FAN	0.60 x 1.20
LD	LIFT DOOR	0.90 x 2.10



















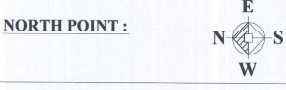


APPLICANT'S SIGNATURE

STRUCTURAL ENGINEER

M.ATHI BAHAVATHI B.E.
Registered Structural Engineer Grade-I
OTOP Reg.No.CO-267865G-1002310006

REGISTERED ENGINEER

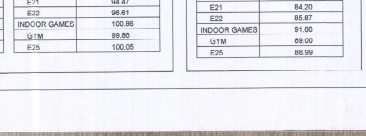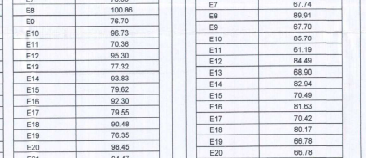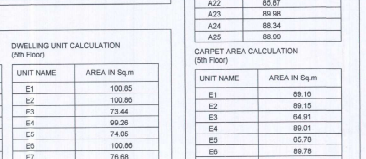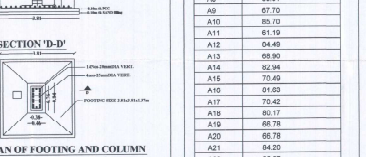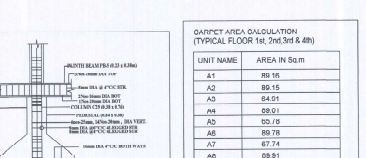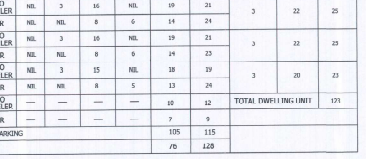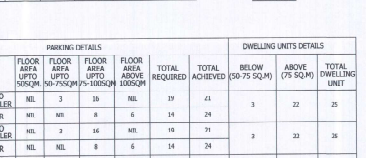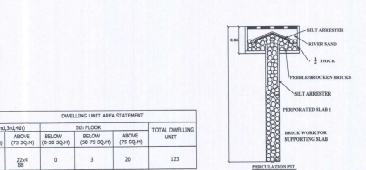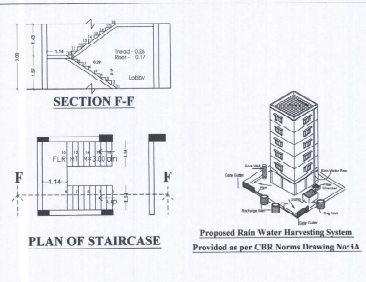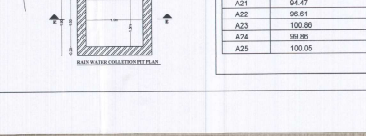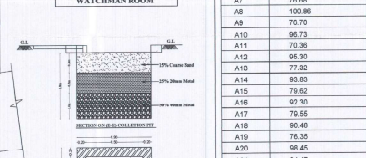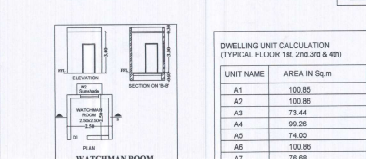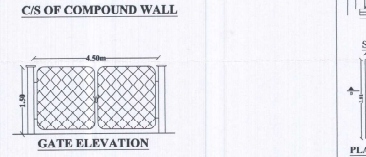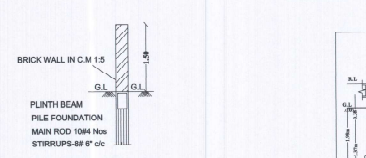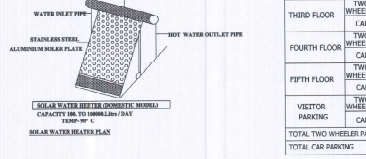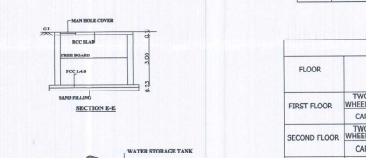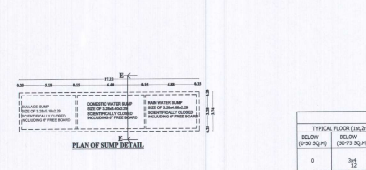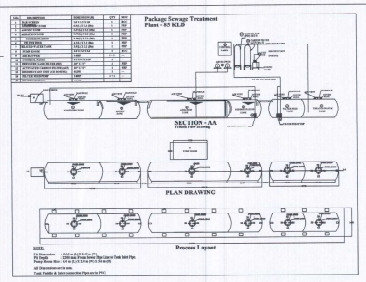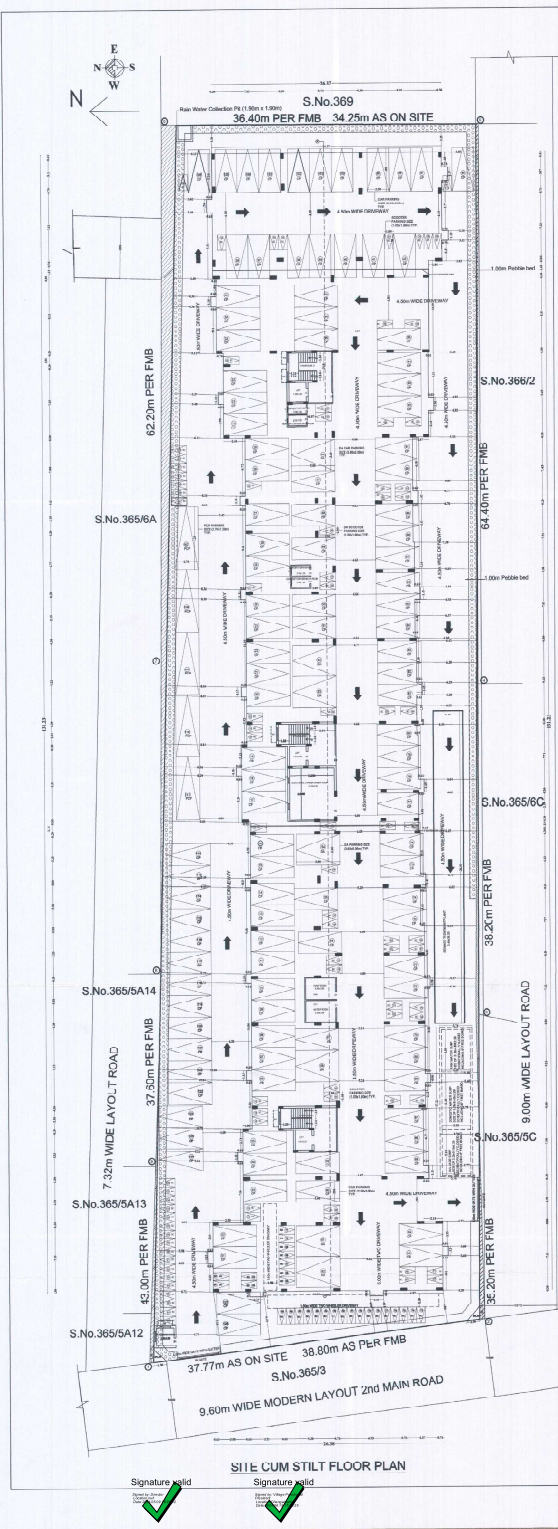

SHEET No.01/04

PLAN SHOWING THE PROPOSED CONSTRUCTION OF 5TH FLOOR +5 FLOORS RESIDENTIAL BUILDING (HEIGHT-18.28m) WITH 123 DWELLING UNITS (AFFORDABLE HOUSING) (INDOOR GAMES ROOM AND GYM AT 5TH FLOOR) AVAILING PREMIUM FSI AT MODERN LAYOUT 2nd MAIN ROAD, PADUR, CHENGALPATTU, COMPRISED IN S.No.365/6B, 366/1 PATT A No.503, OF PADUR VILLAGE, THIRUPUR TALUK, CHENGALPATTU DISTRICT.

SCHEDULE OF JOINERIES:

SYMBOL	DESCRIPTION	SIZE IN 'METRES'
ED	ENTRANCE DOOR	1.20 x 2.10
D1	DOOR	0.90 x 2.10
D2	DOOR	0.75 x 2.10
W1	WINDOW	1.50 x 1.80
W6	WINDOW	1.07 x 1.80
V	VENTILATOR	0.60 x 0.90
RS	ROLLING SHUTTER	3.00 x 3.10
EF	EXHAUST FAN	0.60 x 1.20
LD	LIFT DOOR	0.90 x 2.10

AREA DETAILS IN 'SQM'

PLOT EXTENT AS PER DOCUMENT : 4977.40

PLOT EXTENT AS PER PATA : 4550.00

Floor	Breeding Unit	FSI AREA	New FSI AREA	Built up Area
5th Floor	23	35.53	2783.04	2827.04
4th Floor	23	35.53	2783.04	2827.04
FSI PROVIDED = 1.289.12 = 1.290

N.O. OF CAR PARKING REQUIRED : 77 Nos

N.O. OF CAR PARKING PROVIDED : 128 Nos

N.O. OF TWO WHEELER PARKING REQUIRED : 77 Nos

N.O. OF TWO WHEELER PARKING PROVIDED : 115 Nos

NORTH POINT :

APPLICANT'S SIGNATURE

STRUCTURAL ENGINEER

REGISTERED ENGINEER

REGISTERED ENGINEER

REGISTERED ENGINEER