



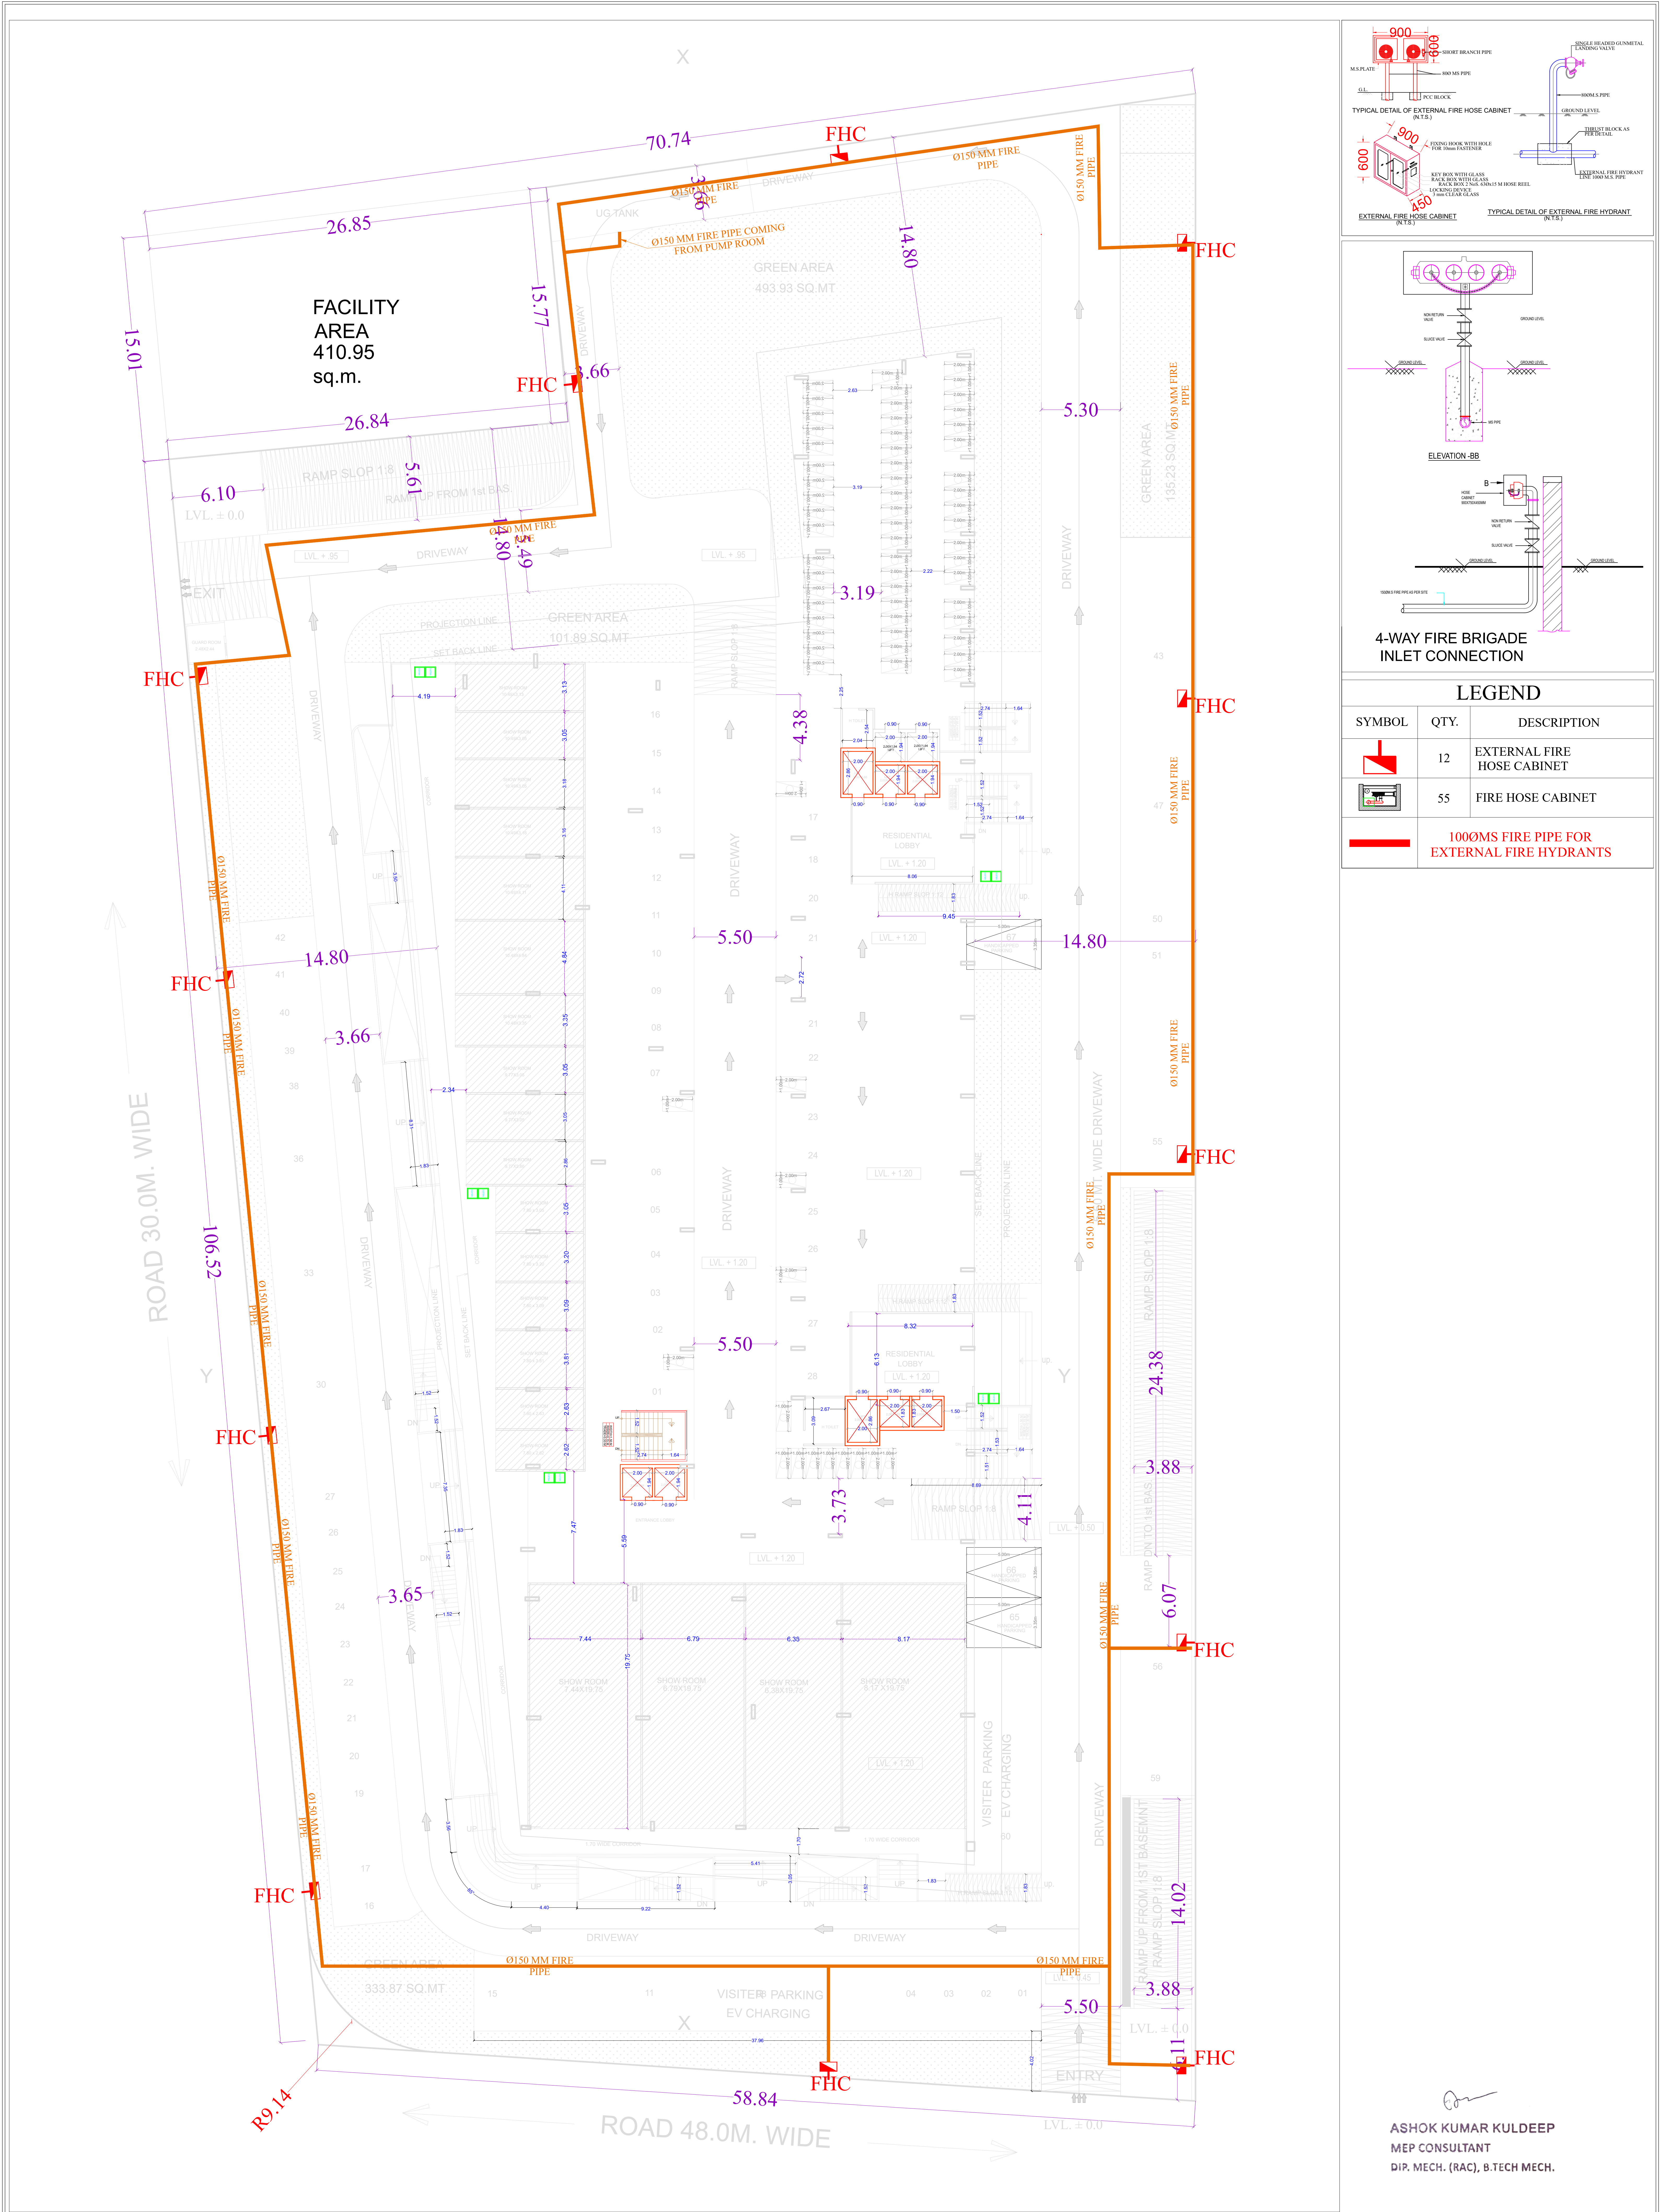

S.NO.	DESCRIPTION	PROJECT :	ARCHITECT:-	PROJECT NAME:-	DRAWING TITLE:-	MEP CONSULTANT:-	DEALT BY	CHKD BY
		PROPOSED FLAT AT KH.NO. 92,95/1 AT VILLAGE- BISHNAWALA, TEH.-JAIPUR, JAIPUR.	V J ARCHITECTS PVT. LTD. ARCHITECTS ENGINEERS INTERIOR DESIGNERS VJ SQUARE, E-123,124, BEHIND IOC PETROL PUMP SAKHAR MARG,JAIPUR TEL (0141) 2740007 ,2740008/9, TELEFAX (0141) 2740009	SPECTRUM	EXTERNAL FIRE FIGHTING PLAN	H.O.: S.R. SPORTS COMPLEX HATOJ MOD, SIRSI ROAD, JAIPUR, 302012. B.O.: 401 & 402, RAGHU SAPPHIRE CENTER, CIVIL LINES, JAIPUR, 302006. Mo. No-9571758110, 7560093164 Email: mepepxconsultant@gmail.com teammepepx@gmail.com	JITENDRA	AVINASH
				CLIENT NAME:-	DWG STATUS:-		SHEET A0	DIRECTION
					FOR RERA SUBMISSION		DATE 27.08.2024	N

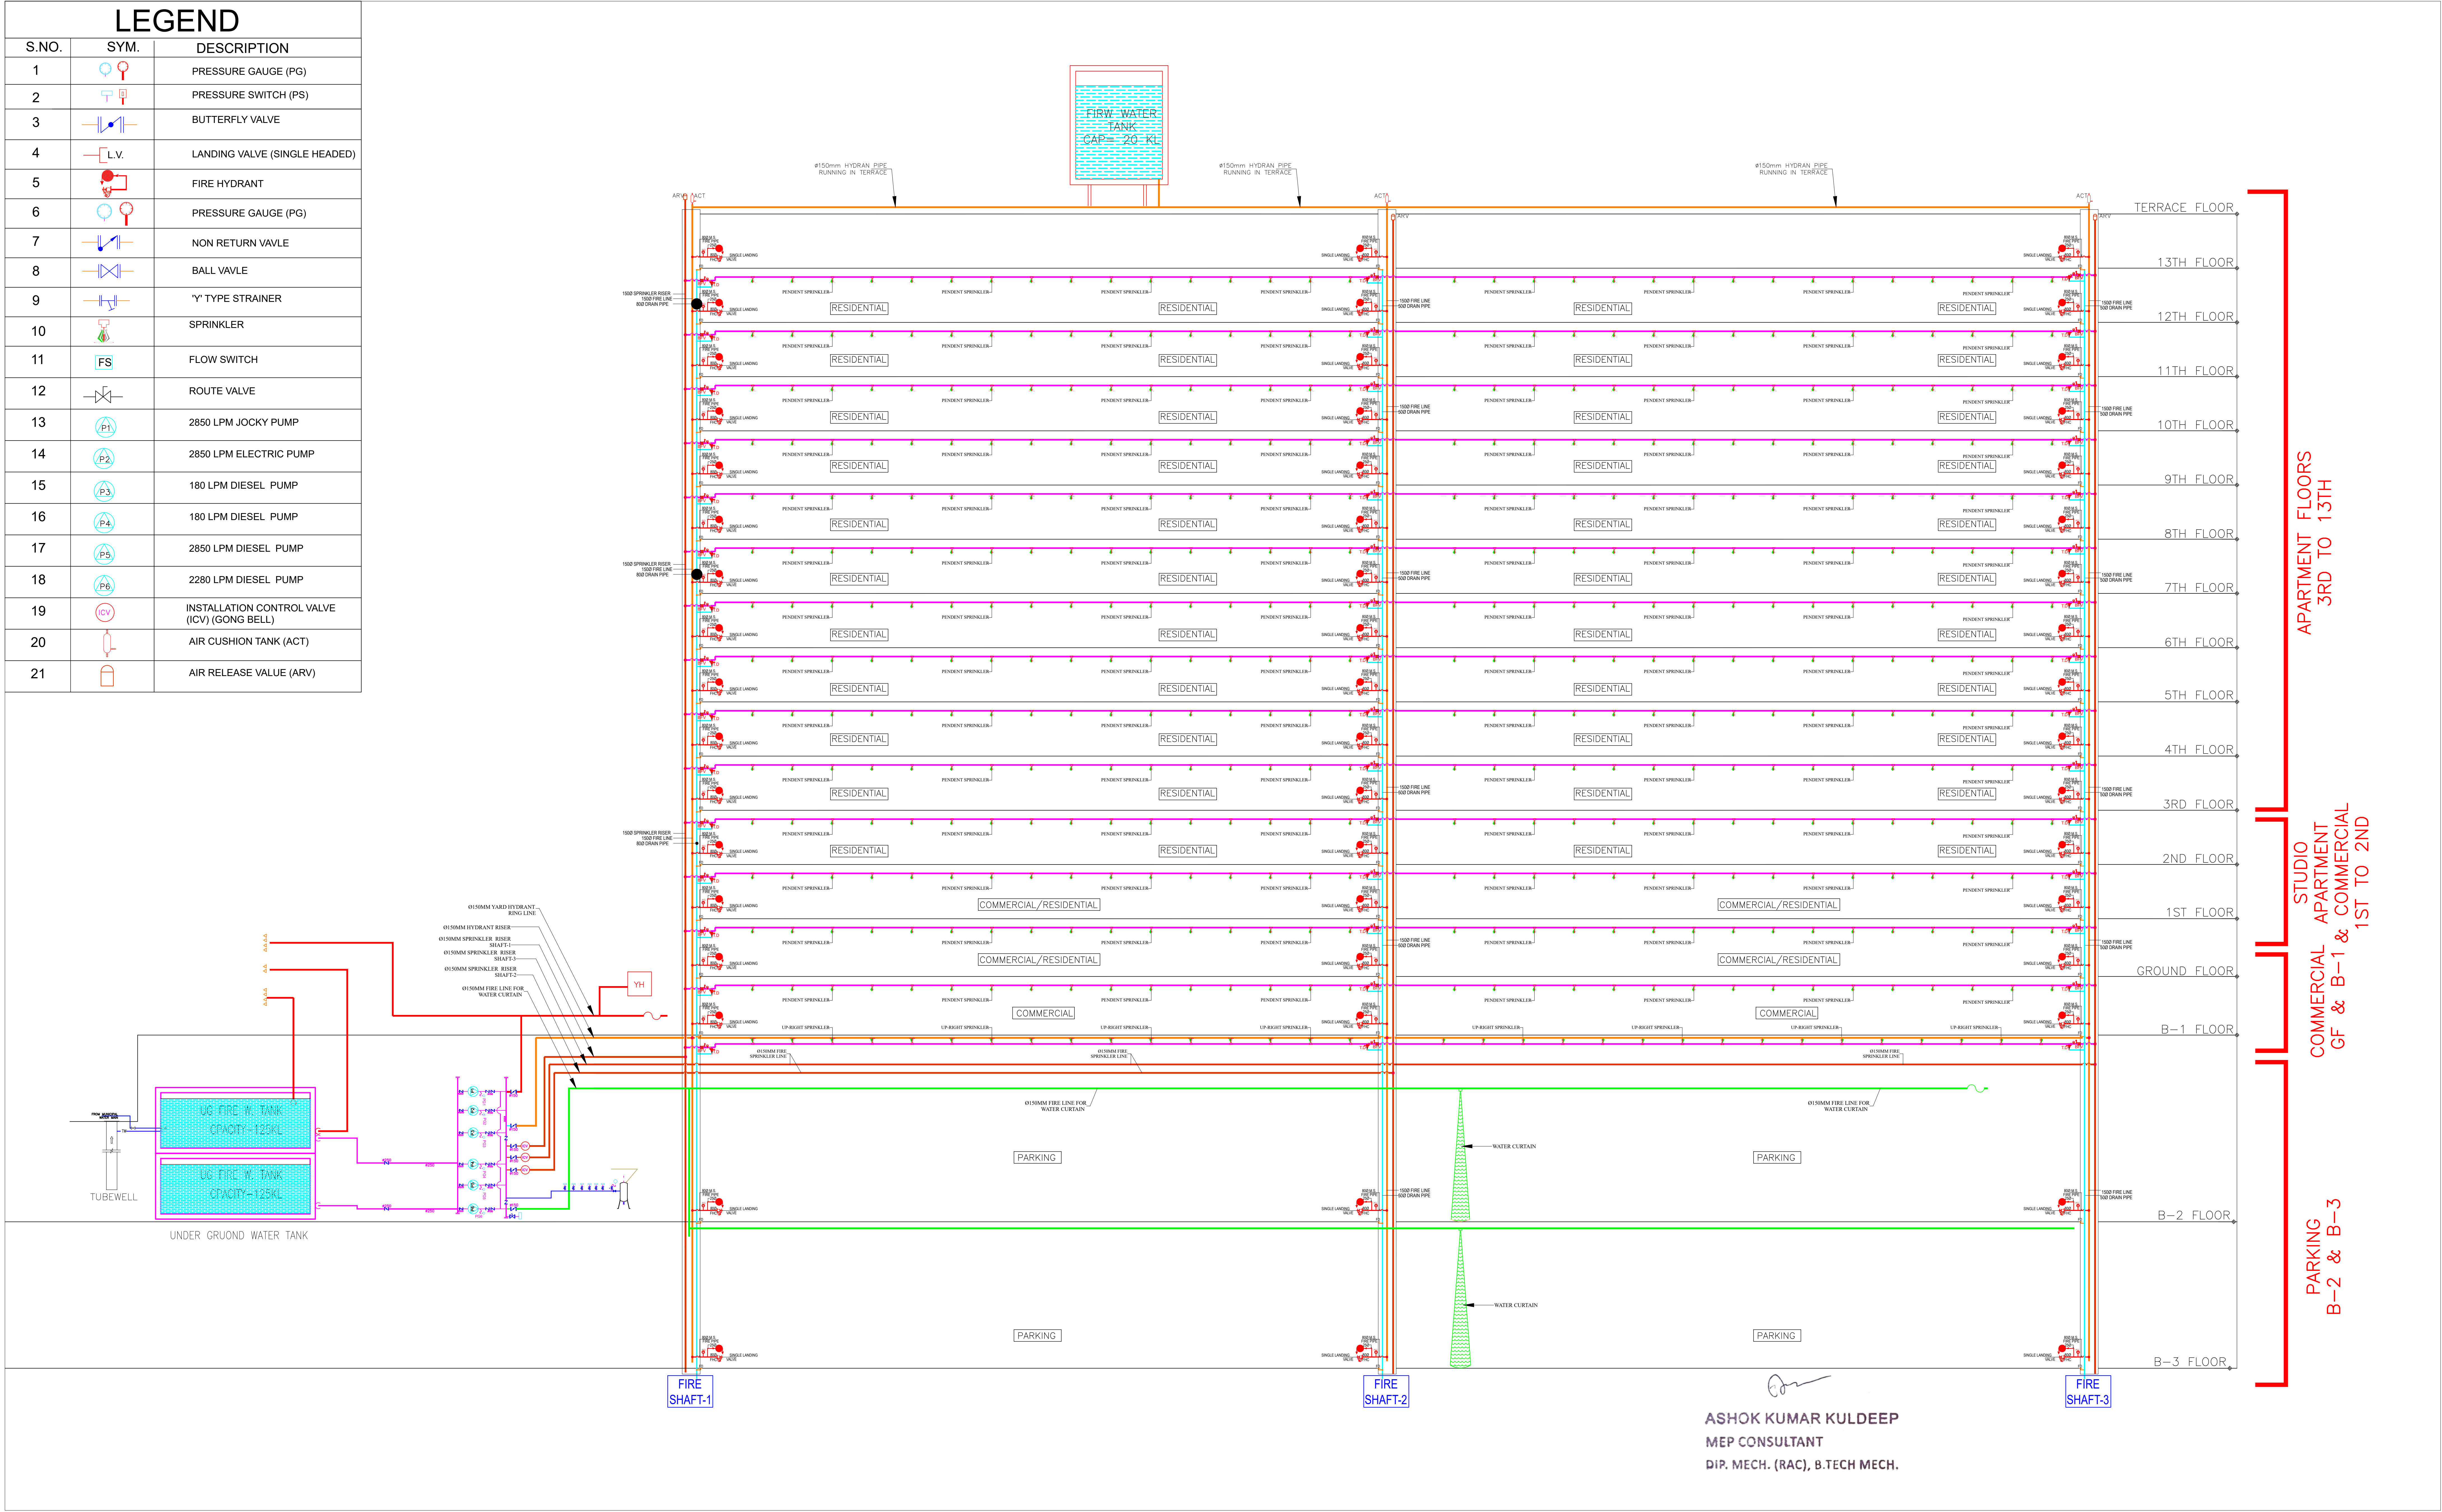

S.NO.	DESCRIPTION	PROJECT :	ARCHITECT:-	PROJECT NAME:-	DRAWING TITLE:-	MEP CONSULTANT:-	DEALT BY	CHKD BY
		PROPOSED FLAT AT KH.NO. 92,95/1 AT VILLAGE- BISHNAWALA, TEH.-JAIPUR, JAIPUR.	V J ARCHITECTS PVT. LTD. ARCHITECTS ENGINEERS INTERIOR DESIGNERS VJ SQUARE,E-123,124, BEHIND IOC PETROL PUMP SAHKAR MARG,JAIPUR TEL (0141) 2740007 ,2740008/9, TELEFAX (0141) 2740009	GROUP HOUSING AT SIRSI ROAD	FIRE FIGHTING SCHEMATIC PLAN	 MEPEX ENGINEER YOUR BUILDING ANATOMY	RAHUL	AVINASH
				CLIENT NAME:-	DWG STATUS:-	H.O.: S.R. SPORTS COMPLEX HATOJ MOD, SIRSI ROAD, JAIPUR, 302012. B.O.: 401 & 402, RAGHU SAPPHIRE CENTER, CIVIL LINES, JAIPUR, 302006. Mo. No.-9571758110, 7568093164 Email: mepexconsultant@gmail.com teammepex@gmail.com	SHEET A1	DIRECTION N
					FOR RERA SUBMISSION		DATE 26.08.2024	