


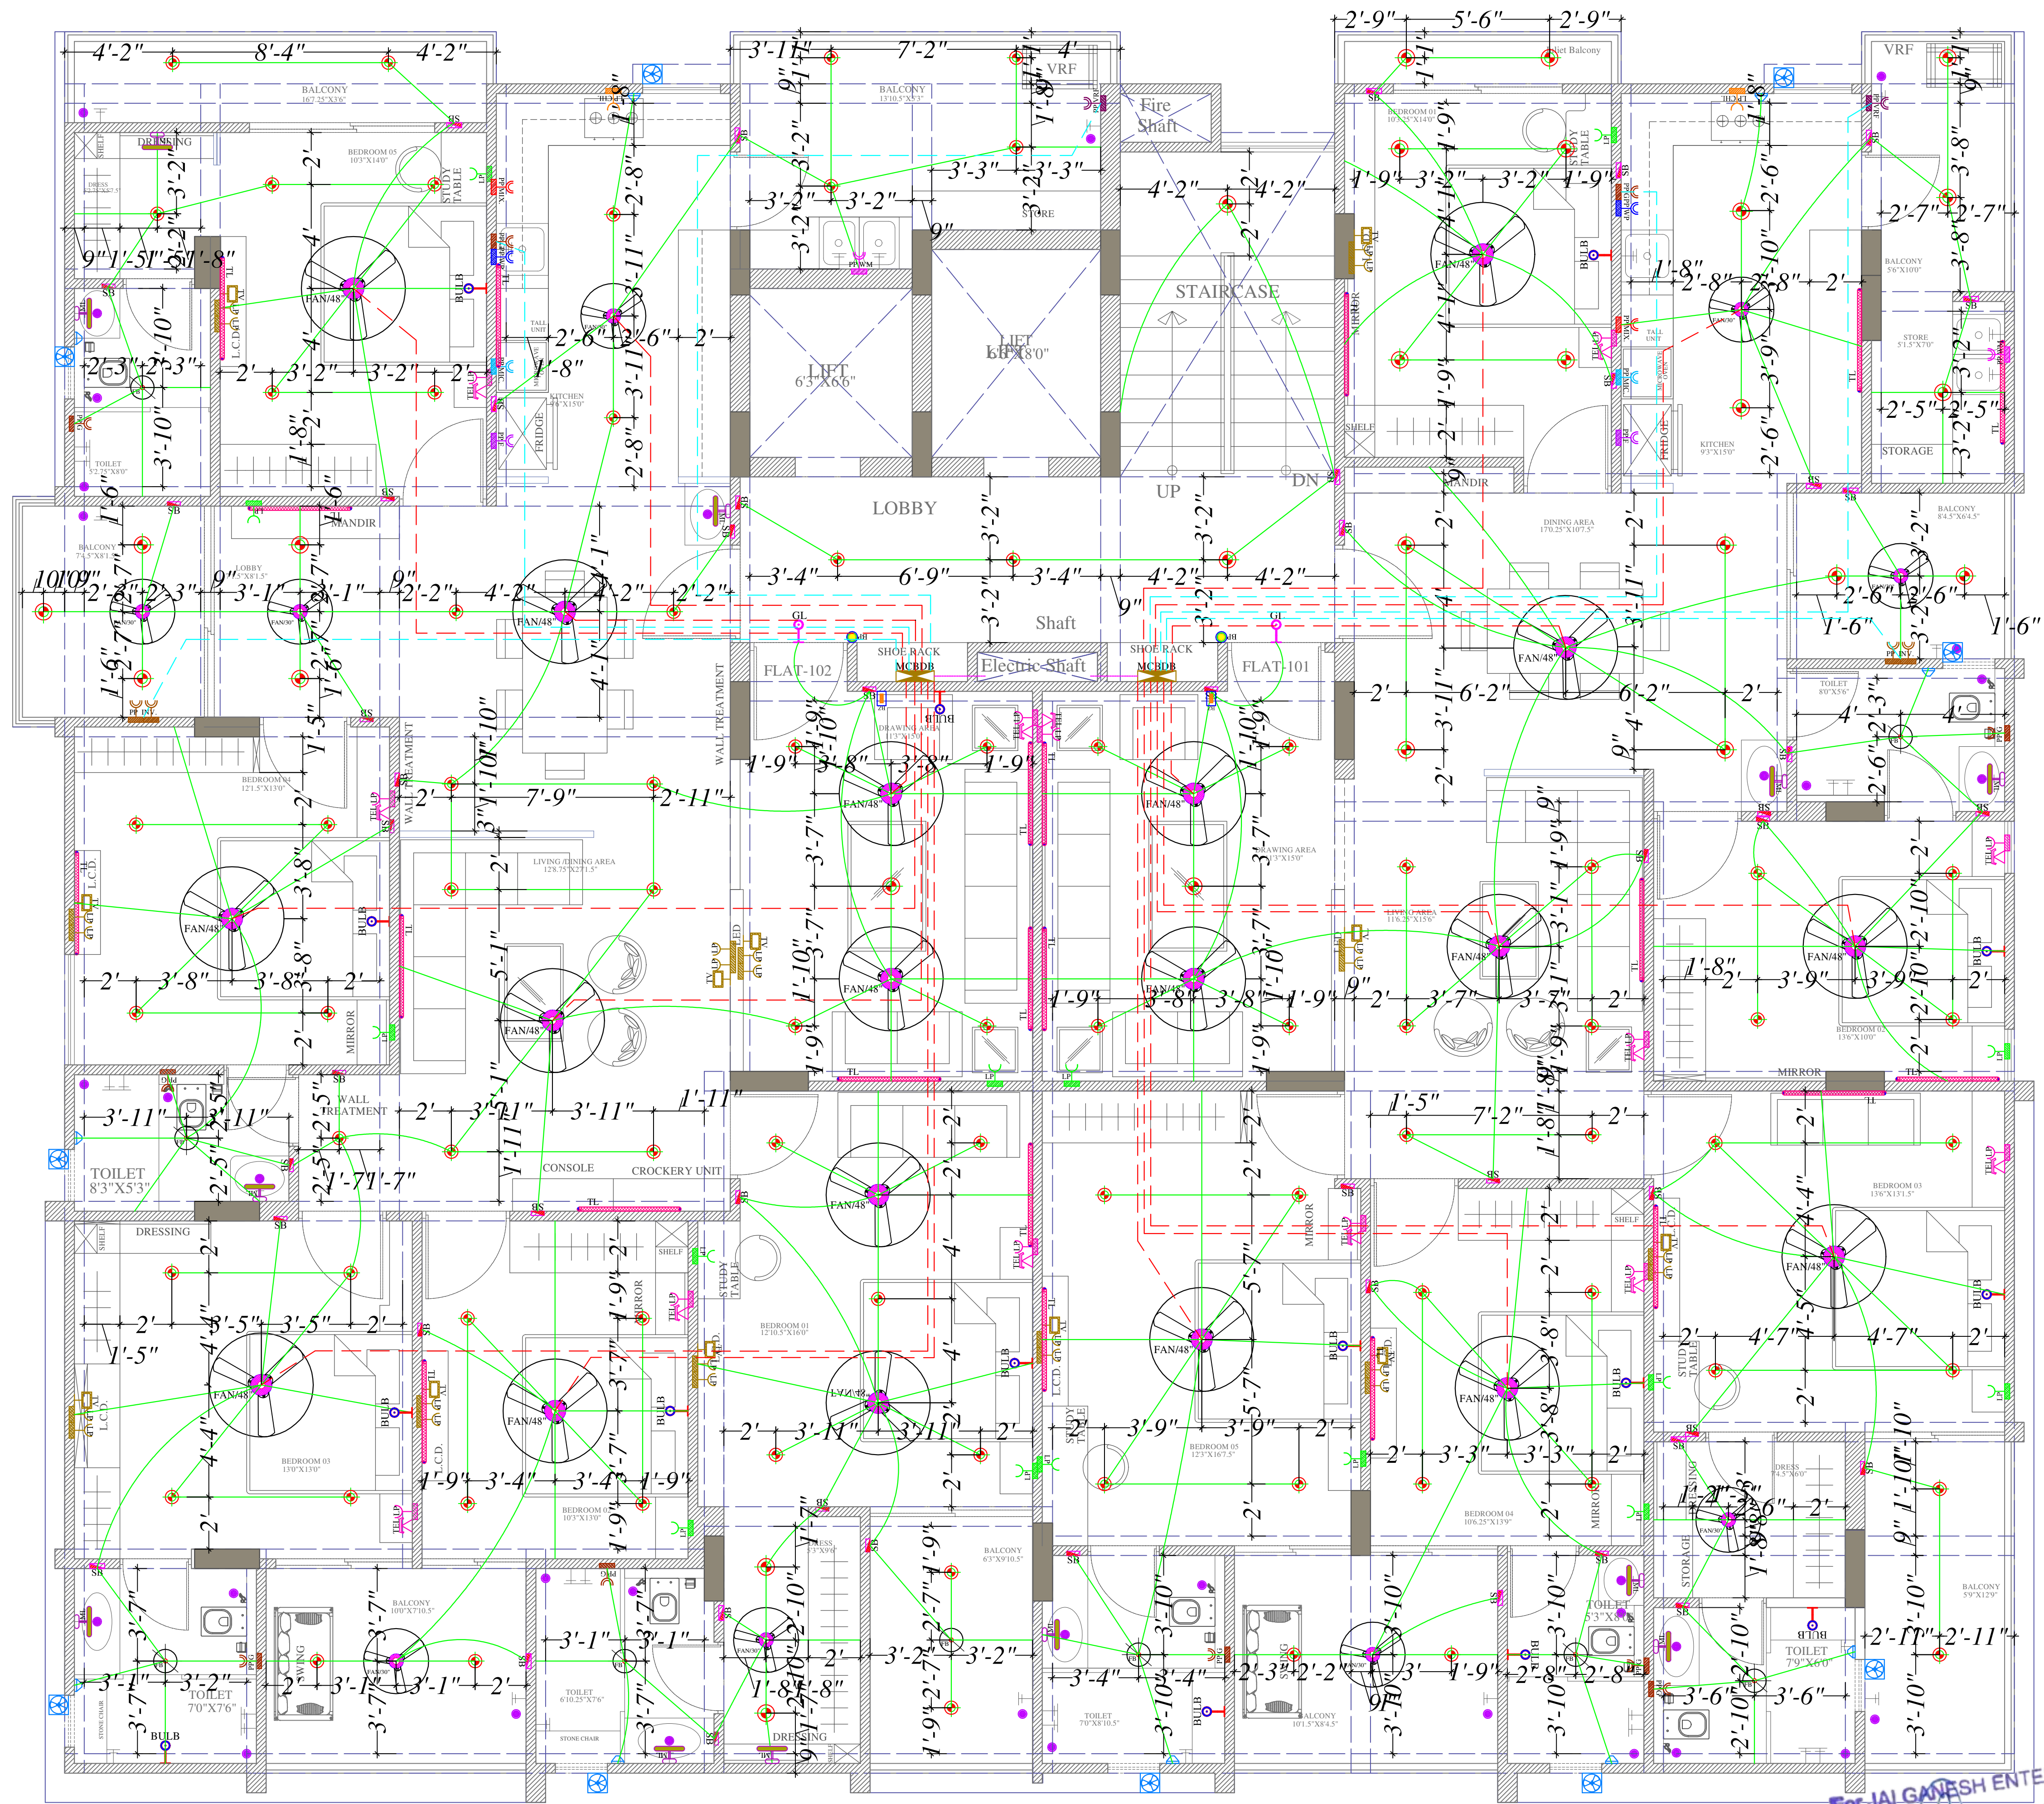

LEGENDS:				
Mounting Height	No.	ID	Symbol	Description
IN RCC SLAB		CONDUIT		Rigid PVC 25mm dia. Conduit / 1.5 sqmm Wire For Light Points
IN RCC SLAB		CONDUIT		Rigid PVC 25mm dia. Conduit / 2.5 sqmm Wire For Light Circuits
IN RCC SLAB		CONDUIT		Rigid PVC 25mm dia. Conduit / 4.00 sqmm Wire For Power Circuits
IN RCC SLAB		CONDUIT		Submain Wire to DB From Main Panel on Ground Floor in 1nos. 32mm dia Conduits
CEILING	19	FAN/48"		CEILING FAN 48"
CEILING	09	FAN/30"		CEILING FAN 30"
CEILING	09	FB		FAN BOX
CEILING	00	CH1		CHANDELIER
+90"	22	TL/W		LED WALL TUBE LIGHT MAKE:- SYSKA LED CAT NO.- SSK-T5-20W
+90"	15	BULB		LED BULB 20W MAKE:- SYSKA LED CAT NO.- SKC-20W 5.7K/3K
+90"	02	GL		WALL BRACKETS AS DESIGN FOR GANESH LIGHT
+78"	12	ML		12X2 LED MIRROR LIGHT MAKE:- SYSKA LED CAT NO.- FPL-12X2
CEILING	107	DL		LED 6" DOWN LIGHTER 20W (SURFACE MOUNTED) MAKE:- SYSKA LED CAT NO.-> SDL-15W GLD 6.5K/4K
VENTILATOR HT.	10	CR		CEILING ROSE
VENTILATOR HT.	10	EXF		9" DIA FRESH AIR FAN
+42"	50	SB		SWITCH BOARD
+24"	13	TEL		TELEPHONE POINT
+24"	13	LP TEL		6 A PLUG POINT FOR TELEPHONE
+48"	14	TV		TV COAXIAL POINT
+48"	28	LP TV		6 A PLUG POINT FOR TV
+24"	14	LP		6 A PLUG POINT FOR SIDE TABLE
+72"	02	LP-CH		6 A PLUG POINT FOR CHIMNEY
+90"	02	PP-SAC		3PHASE POWER POINT FOR VRF
+42"	02	PP-MIX		16 A POWER POINT FOR MIXER
+42"	02	PP-MIC		16 A POWER POINT FOR MICROWAVE
+78"	14	PP-G		16 A POWER POINT FOR GEYSER
+54"	02	PP-F		16 A POWER POINT FOR FRIDGE
+78"	02	PP-WP		16 A POWER POINT FOR WATER PURIFIER
+48"	02	PP-WM		16 A POWER POINT FOR WASHING MACHINE
+12"	04	PP-INV.		16 A POWER POINT FOR INVERTOR
+60"	02	BP		6 A BELL PUSH
+90"	02	BZ		BUZZER FOR CALL BELL
+60"	02	MCB DB		MCB DISTRIBUTION BOARD

SERVICES CONSULTANT:
ASHI ASSOCIATES
 P 9 / 440, Keshav Marg, Chitrakut Scheme, Jaipur
 PH-91-0-93146-10438, 0141-2440946 Mail: vipul8599@yahoo.com

ARCHITECT :-


SPACE GRID
 C-49, VIDYA APARTMENT, PARAS MARG,
 BAPU NAGAR, NEAR JANTA STORE
 CIRCLE, JAIPUR-302015
 PH-09314918766, 0141-4005506 (O)
 Email: info.spacegrid@gmail.com


DRAWING:
FIRST FLOOR ELECTRIC CONDUITE PLAN

Developer:
Jai Ganesh Enterprises

PROJECT NAME:
Mayfair Vintage

PROJECT:
 PLOT NO. C 95 & C 94 A, BANI PARK
 EXT. SCHEME, JAIPUR

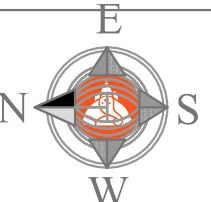

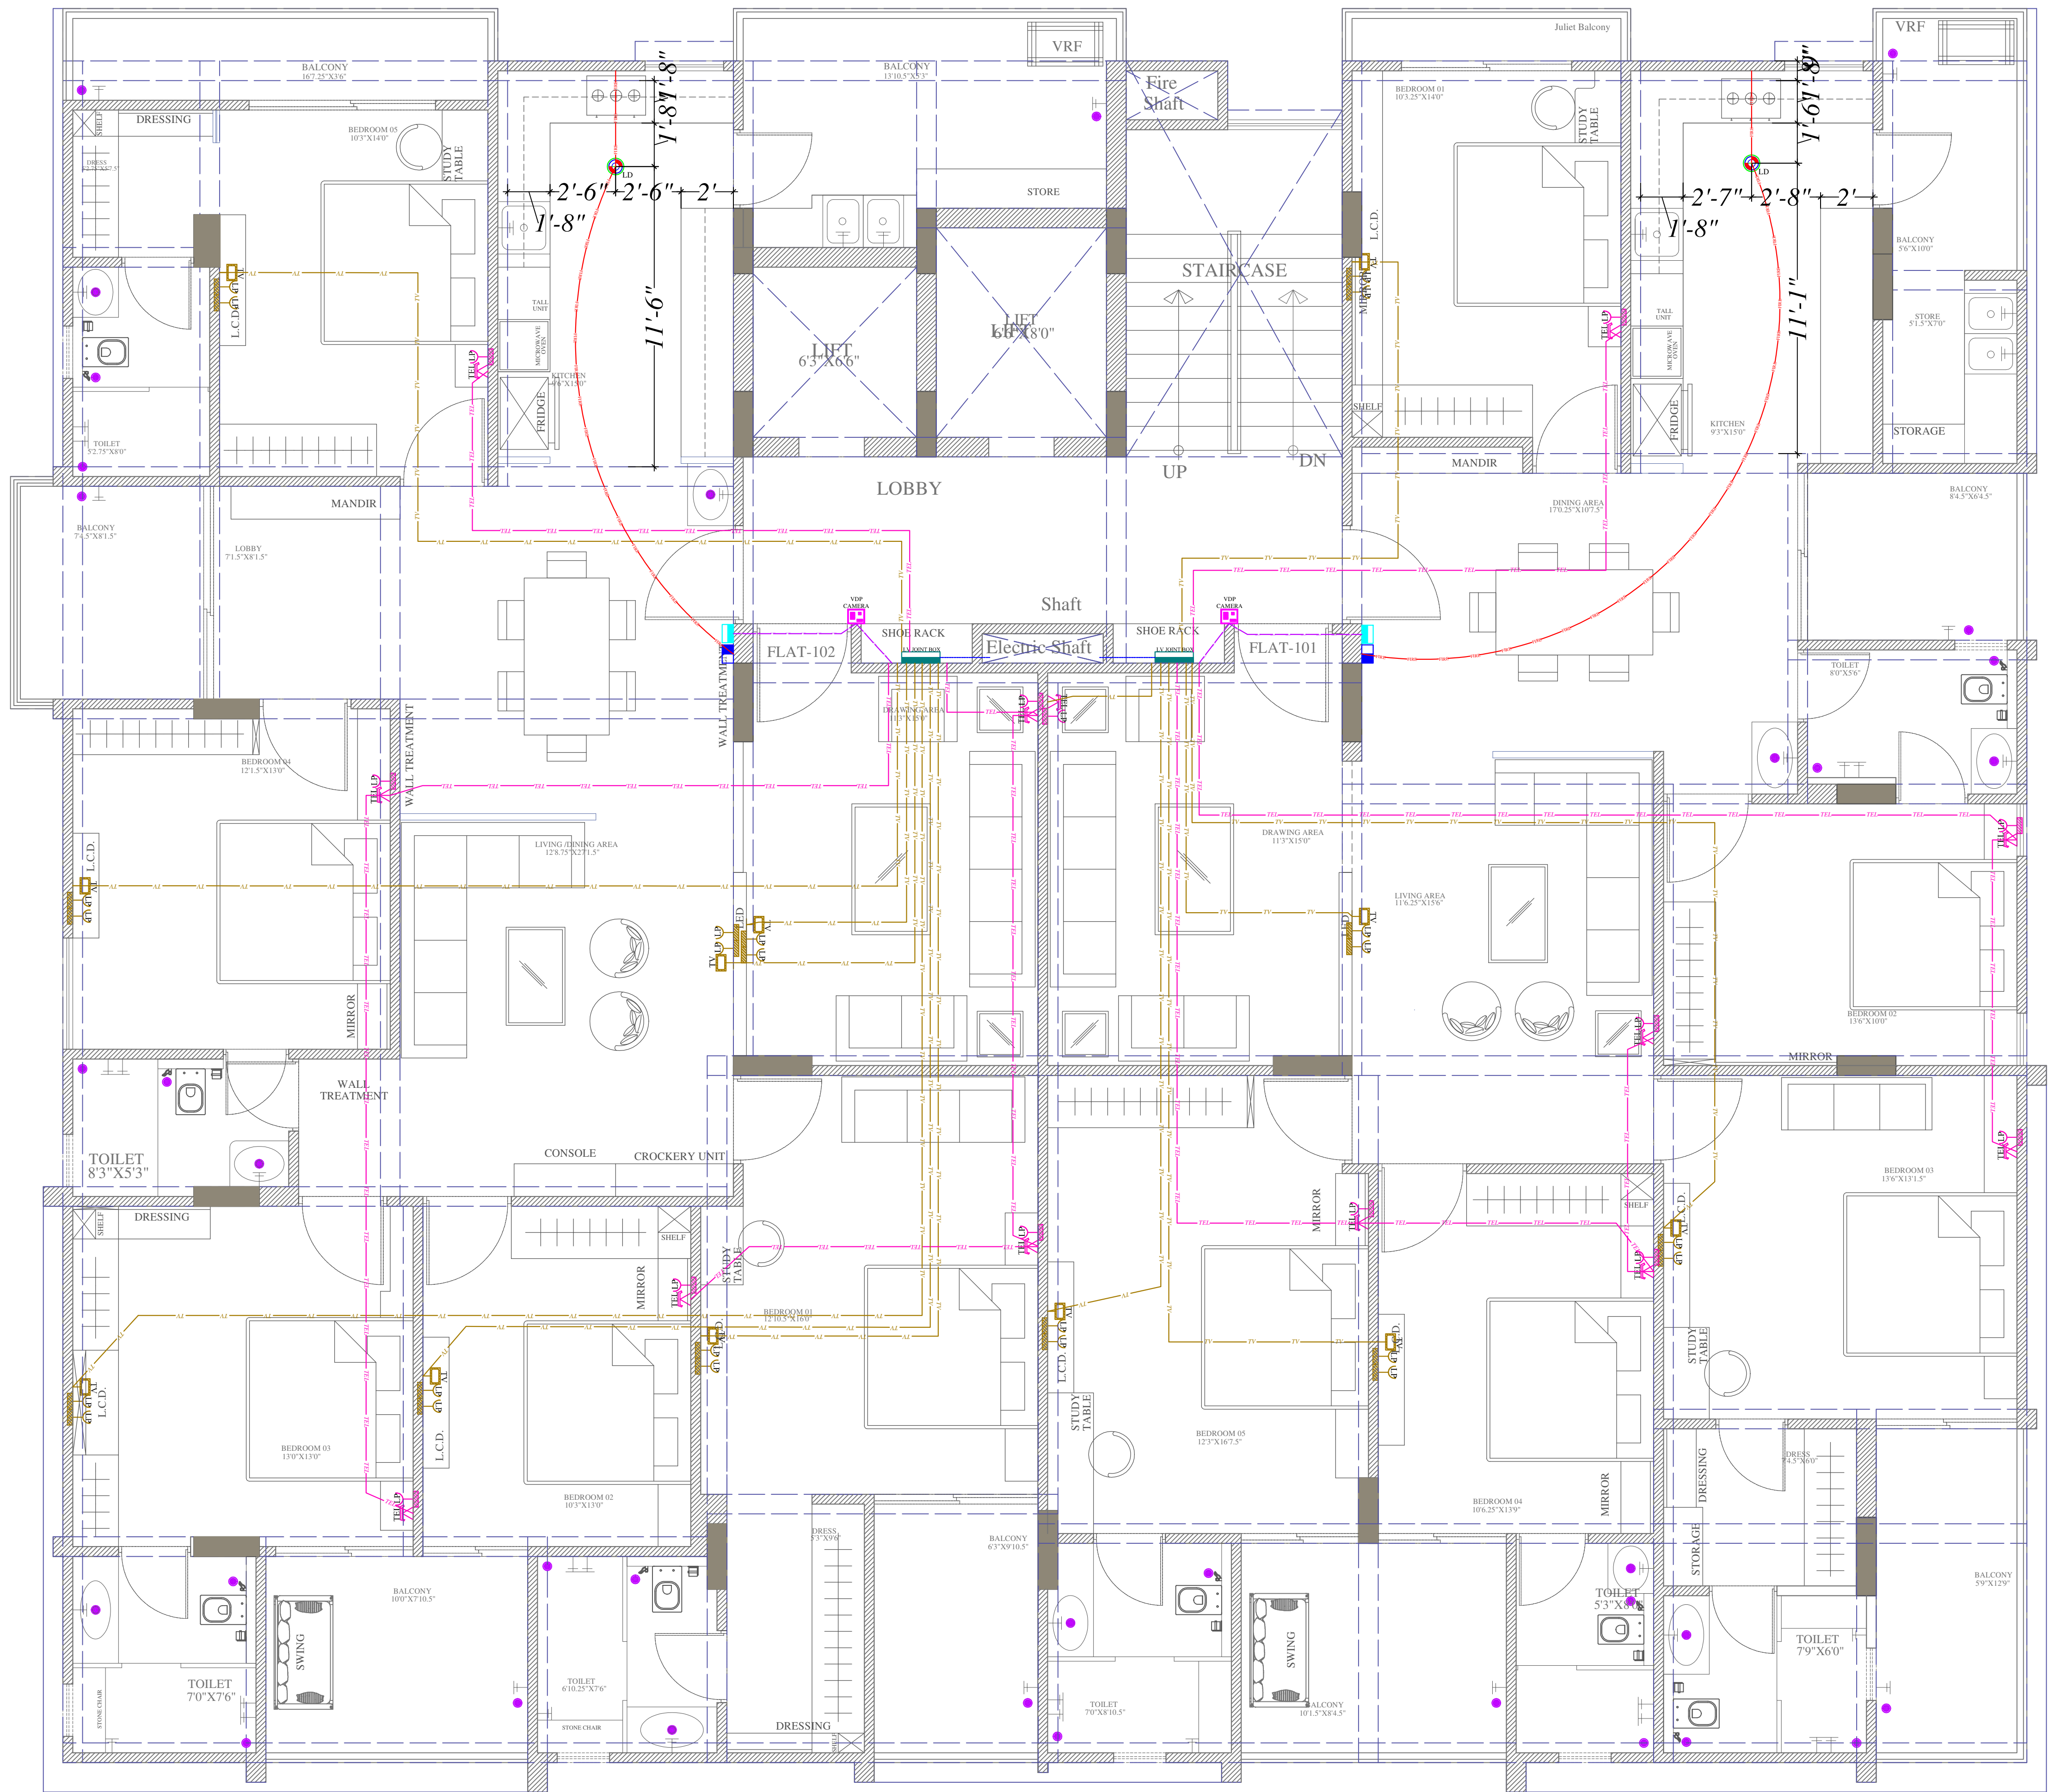

For JAI GANESH ENTERPRISES
[Signature]
PARTNER

[Signature]

VIPUL AGARWAL
M.E.P. CONSULTANT
B.E. ELECTRICAL

LEGENDS:

Mounting Height	No.	I D	Symbol	Description
IN FLOOR		CONDUIT	TEL	Rigid PVC 25mm dia. Conduit / 0.5mm 2 Pair Wire For Tel Wiring
IN FLOOR		CONDUIT	TV	Rigid PVC 25mm dia. Conduit / RG6 Cable For TV Wiring
IN RCC SLAB		CONDUIT		1 Nos. 32 mm dia Conduits From Flat LV System to Drop LV Shaft
IN FLOOR		CONDUIT	TV	Rigid PVC 25mm dia. Conduit / RG6 Cable for TV Tag Box to Balcony Dish TV
IN RCC SLAB		CONDUIT	CCTV	Rigid PVC Conduit 25mm/3+1 Coaxial Wire Cat-6 Cable for Video Door Phone & Security Camera (C.C.T.V.).
IN RCC SLAB		CONDUIT	FIRE	Rigid PVC 25mm dia. Conduit / 2X1.5 sq. mm Copper Wire For Fire Alarm
+60"	02	VDP CAMERA		VIDEO DOOR PHONE OUTDOOR UNIT WITH BUILT IN CAMERA
+48"	02	VDP		VIDEO DOOR PHONE INDOOR UNIT
+48"	02	PS		PANIC SWITCH
CELLING	02	LD		LPG DETECTOR
+24"	13	TEL		TELEPHONE POINT
+24"	13	LP TEL		6 A PLUG POINT FOR TELEPHONE
+48"	14	TV		TV COAXIAL POINT
+48"	28	LP TV		6 A PLUG POINT FOR TV
+24"	02			LV JOINT BOX

SERVICES CONSULTANT:
ASHI ASSOCIATES
F 9 / 440, Keshav Marg, Chitrakut Scheme, Jaipur
PH: 91-0-93146-10438, 0141-2440946 Mail: vipul8599@yahoo.com

ARCHITECT :-

SPACE GRID
C-49, VIDYA APARTMENT, PARAS MARG,
BAPU NAGAR, NEAR JANTA STORE
CIRCLE, JAIPUR-302015
PH: 09314918766, 0141-4005506 (O)
Email: info.spacegrid@gmail.com

DRAWING:

FIRST FLOOR LV CONDUITE PLAN

Developer:


Jai Ganesh Enterprises


PROJECT NAME:

Mayfair Vintage

PROJECT:

PLOT NO. C 95 & C 94 A, BANI PARK
EXT. SCHEME, JAIPUR

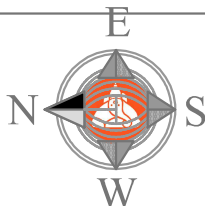

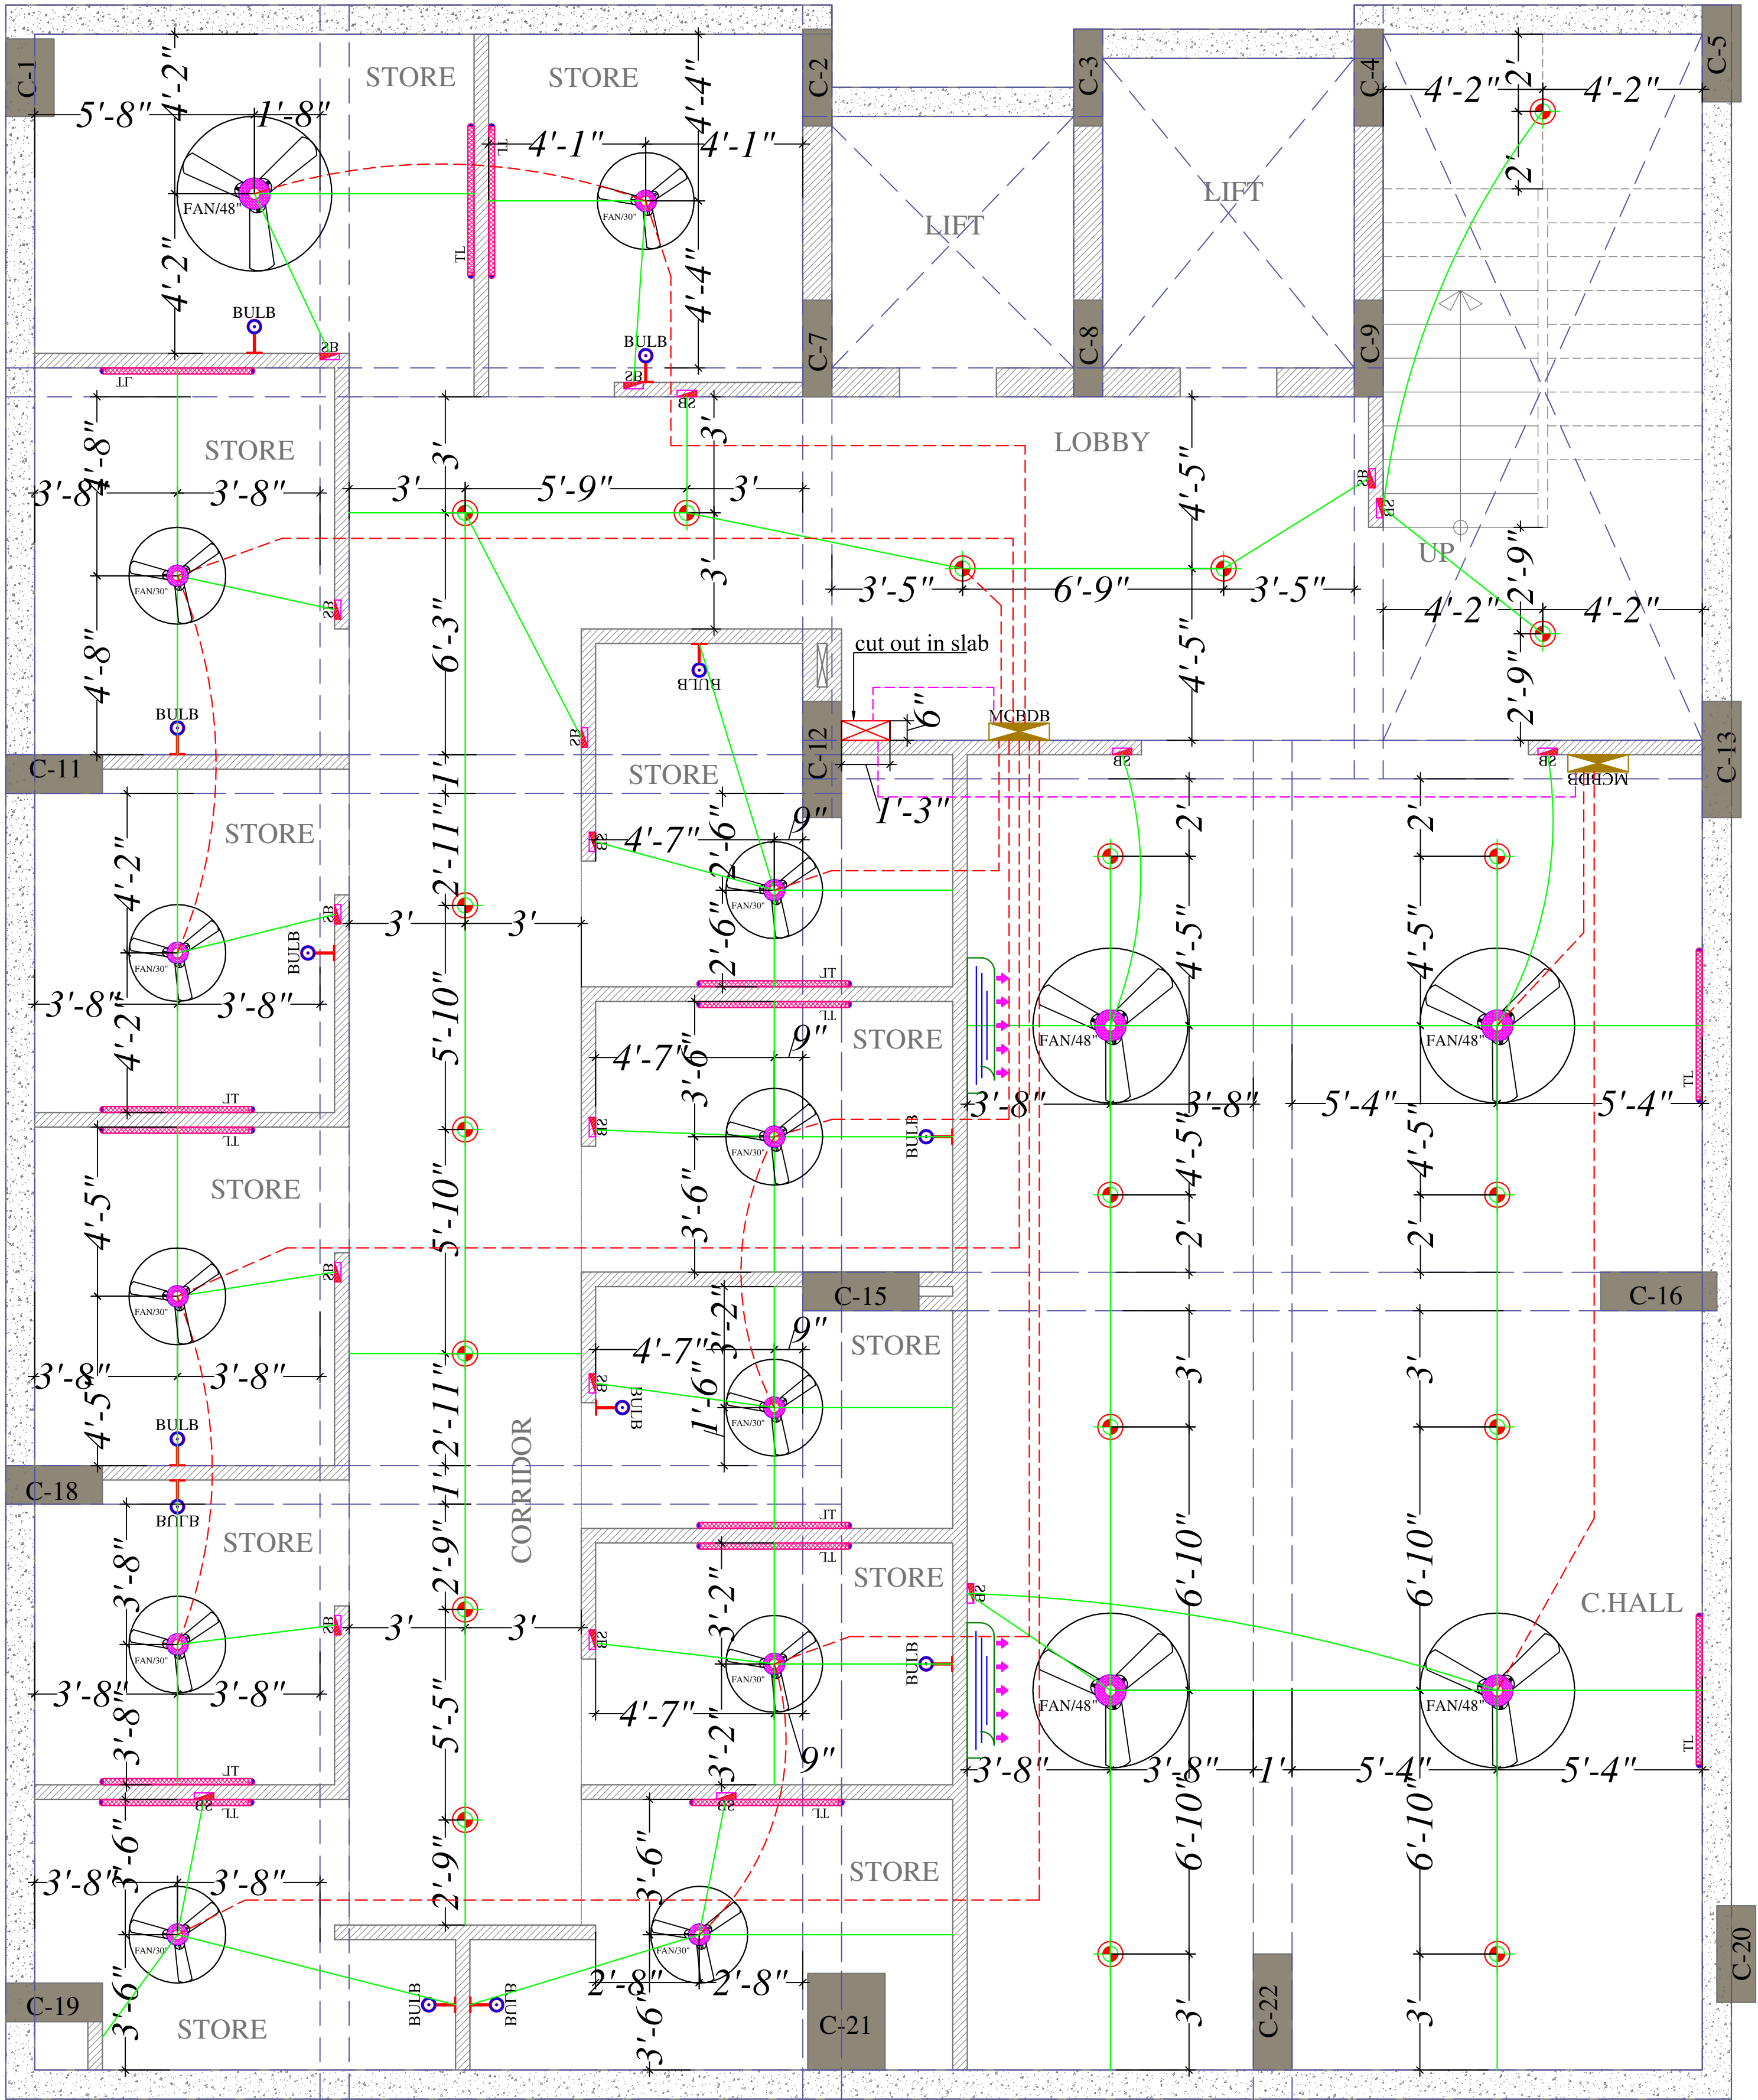

For JAI GANESH ENTERPRISES
Vipul
VIPUL AGARWAL
M.E.P. CONSULTANT
B.E. ELECTRICAL

LEGENDS:				
Mounting Height	No.	ID	Symbol	Description
IN RCC SLAB		CONDUIT		Rigid PVC 25mm dia. Conduit /1.5 sqmm Wire For Light Points
IN RCC SLAB		CONDUIT		Rigid PVC 25mm dia. Conduit /2.5 sqmm Wire For Light Circuits
IN RCC SLAB		CONDUIT		Rigid PVC 25mm dia. Conduit / 4.00 sqmm Wire For Power Circuits
IN RCC SLAB		CONDUIT		Submain Wire to DB From Main Panel on Ground Floor in Inos. 32mm dia Conduits
CEILING	05	FAN/48"		CEILING FAN 48"
CEILING	11	FAN/30"		CEILING FAN 30"
+90"	14	TL/W		Led Wall Tube Light Make:- Syska Led Cat no:- SSK-T5-20W
+90"	12	BULB		Led Bulb 20W Make:- Syska Led Cat no. SKC-20W 5.7K/3K
CEILING	19	DL		Led 6" Down Lighter 20W (Surface Mounted) Make:- Syska Led Cat no:- SDL-15W GLD 6.5K/4K
+42"	19	SB		SWITCH BOARD
+90"	02	SAC		SPLIT AC INDOOR UNIT
+18"	00	PP		16 A POWER POINT
+60"	02	MCB DB		MCB DISTRIBUTION BOARD

SERVICES CONSULTANT:
ASHI ASSOCIATES
F 9 / 440 ,Keshav Marg, Chitrakut Scheme,Jaipur
PH:91-0-93146-10438 ,0141-2440946 Mail:vipul8599@yahoo.com

ARCHITECT :-


SPACE GRID
C-49,VIDYA APARTMENT,PARAS MARG,
BAPU NAGAR,NEAR JANTA STORE
CIRCLE, JAIPUR- 302015
PH-09314918766,0141-4005506 (O)
Email:-info.spacegrid@gmail.com


DRAWING:
**BASEMENT FLOOR
ELECTRIC CONDUIT PLAN**

Developer:
Jai Ganesh Enterprises

PROJECT NAME:
Mayfair Vintage

PROJECT:
PLOT NO. C 95 & C 94 A, BANI PARK
EXT. SCHEME, JAIPUR

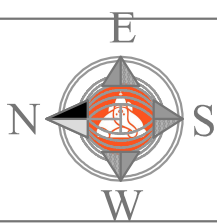

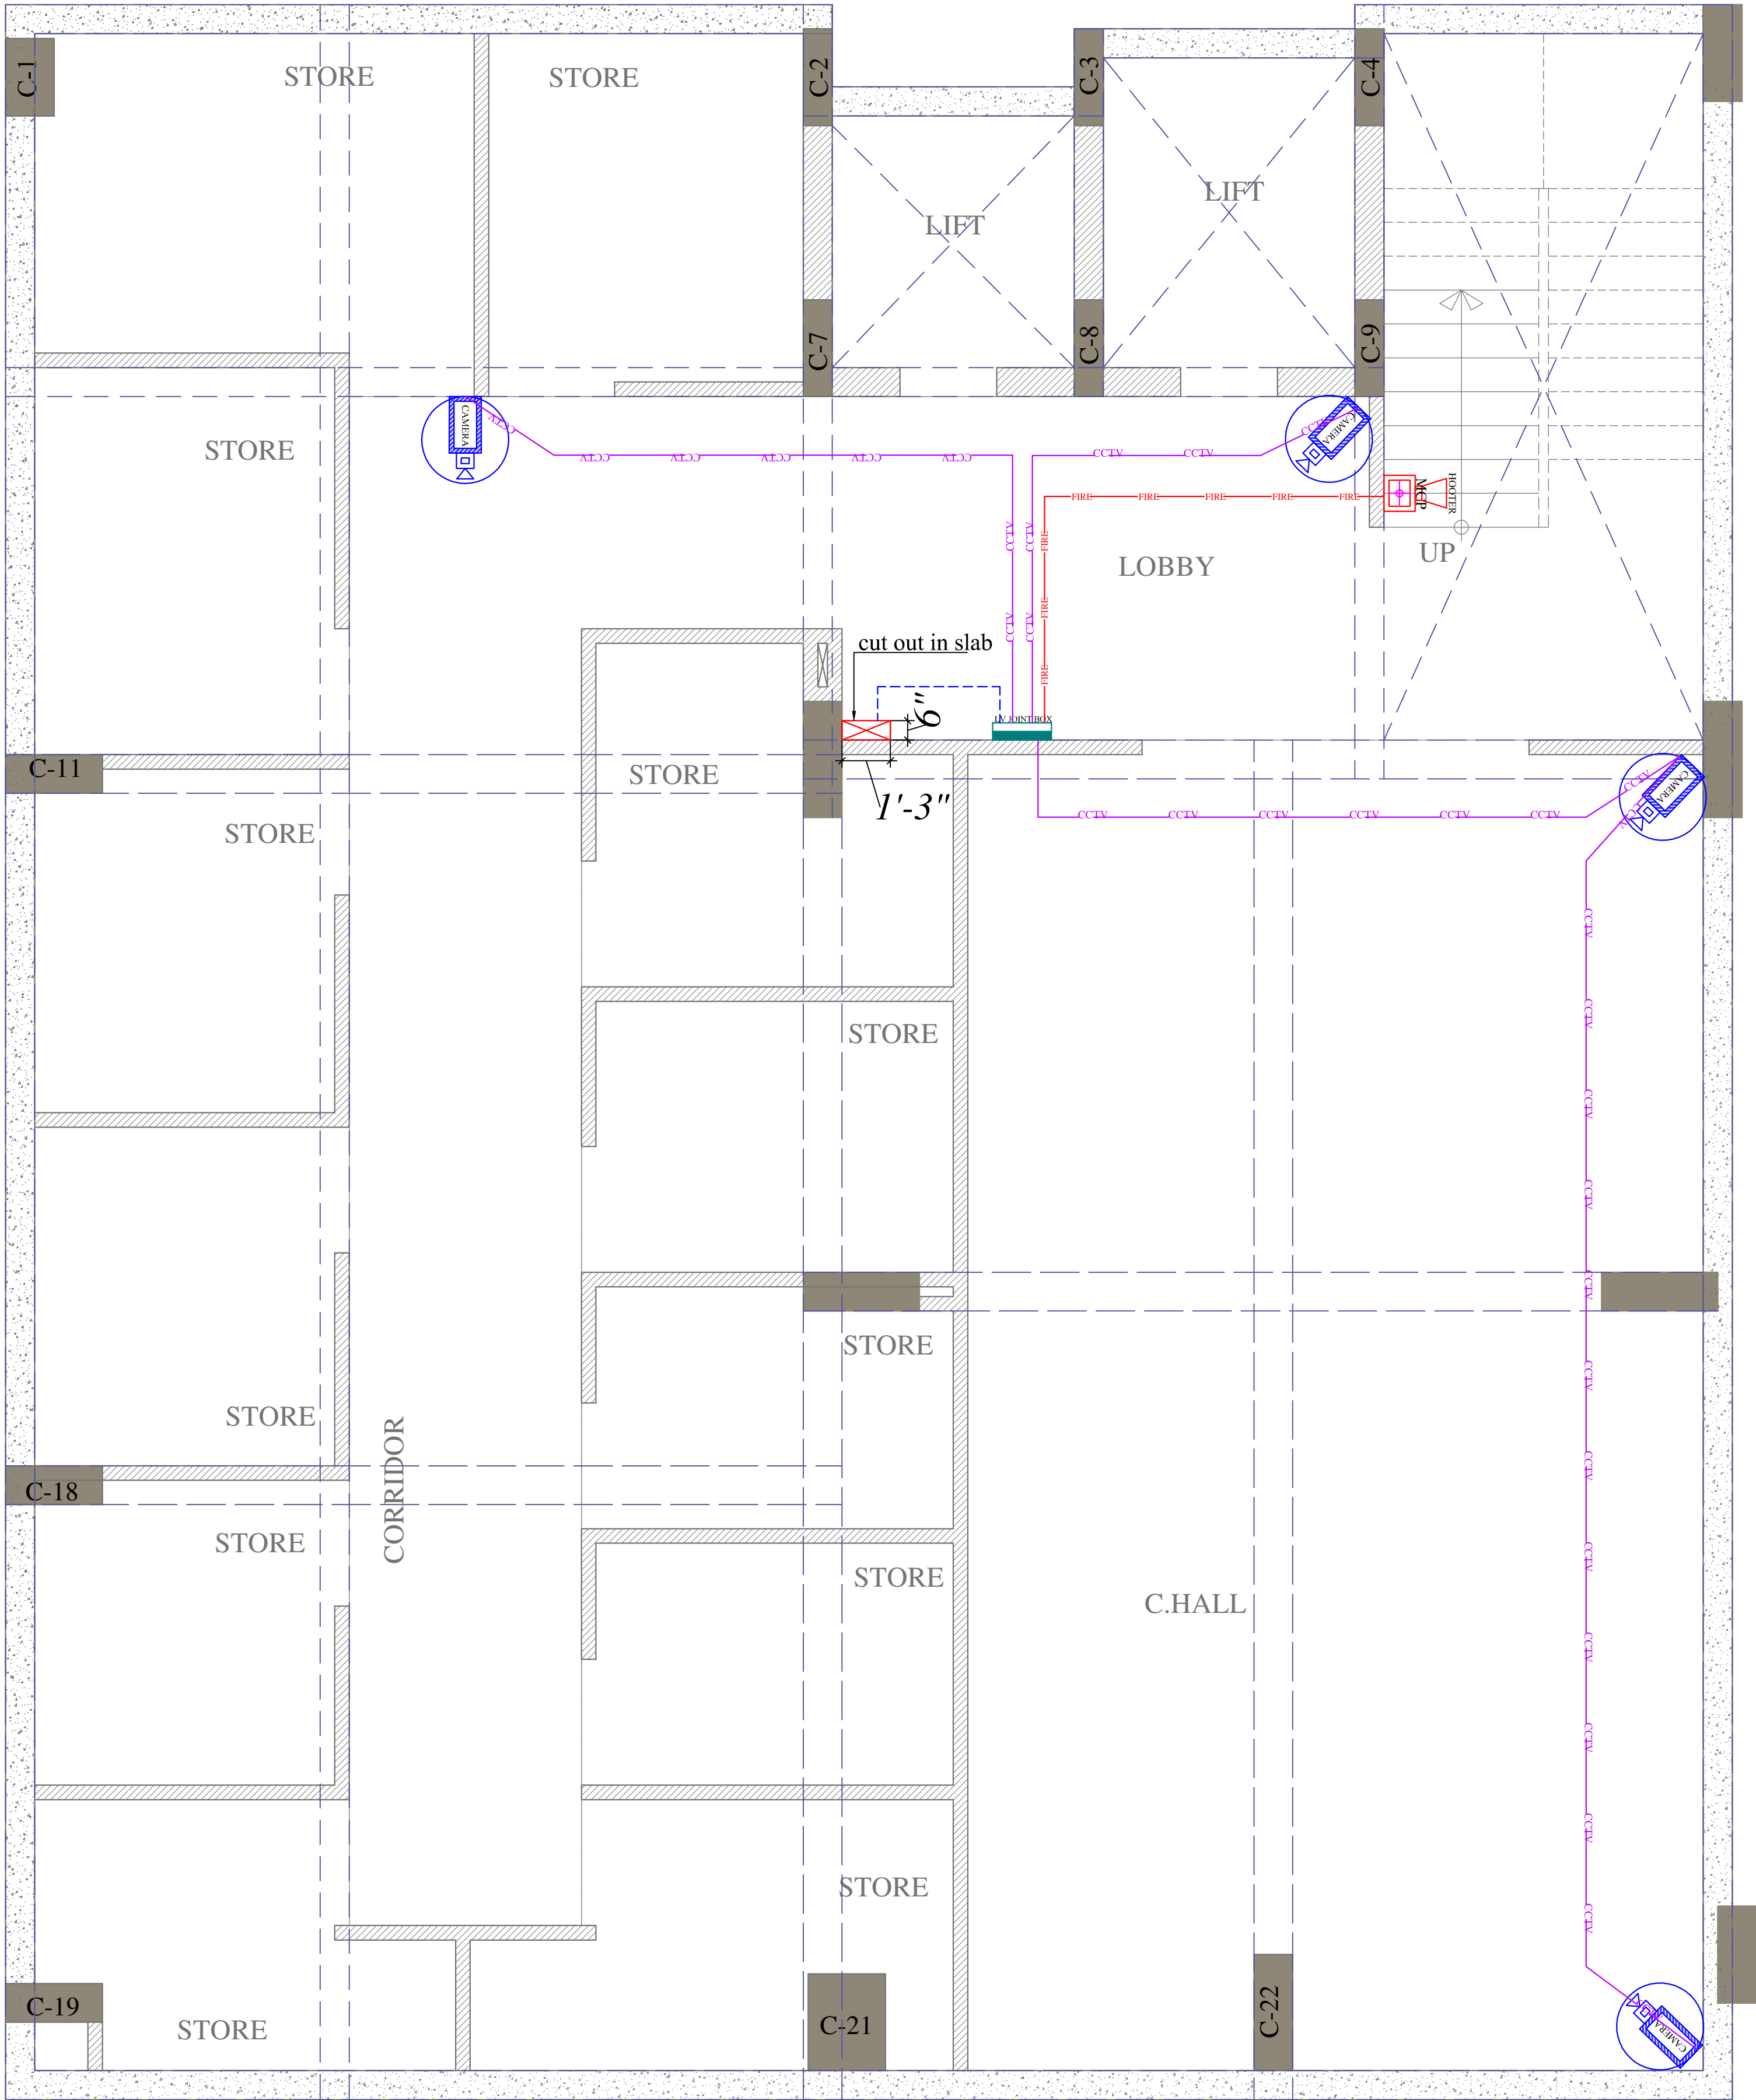

For JAI GANESH ENTERPRISES
PARTNER

VIPUL
VIPUL AGARWAL
M.E.P. CONSULTANT
B.E. ELECTRICAL

LEGENDS:

Mounting Height	No.	I D	Symbol	Description
IN RCC SLAB		CONDUIT		1Nos. 32 mm dia Conduits From Flat LV System to Drop LV Shaft
IN RCC SLAB		CONDUIT		Rigid PVC Conduit 25mm/3+1 Coaxial Wire/Cat-6 Cable for Video Door Phone & Security Camera (C.C.T.V.).
IN RCC SLAB		CONDUIT		Rigid PVC 25mm dia. Conduit / 2X1.5 sq. mm Copper Wire For Fire Alarm
+24"	01	LV JB		LV SYSTEM JOINT BOX
+42"	01	MCP		MANUAL CALL POINT
+90"	01	HO		HOOTER POINT
+90"	04	CCTV		WALL MOUNTED CCTV CAMERA

SERVICES CONSULTANT:
ASHI ASSOCIATES
F 9 / 440 ,Keshav Marg, Chitrakut Scheme,Jaipur
PH:91-0-93146-10438 ,0141-2440946 Mail:vipul8599@yahoo.com

ARCHITECT :-

SPACE GRID
C-49,VIDYA APARTMENT,PARAS MARG,
BAPU NAGAR,NEAR JANTA STORE
CIRCLE, JAIPUR-302015
PH-09314918766,0141-4005506 (O)
Email:-info.spacegrid@gmail.com

DRAWING:
BASEMENT FLOOR LV CONDUIT PLAN


Developer:
Jai Ganesh Enterprises

PROJECT NAME:
Mayfair Vintage

PROJECT:
PLOT NO. C 95 & C 94 A, BANI PARK
EXT. SCHEME, JAIPUR

DATE: 08-01-2024



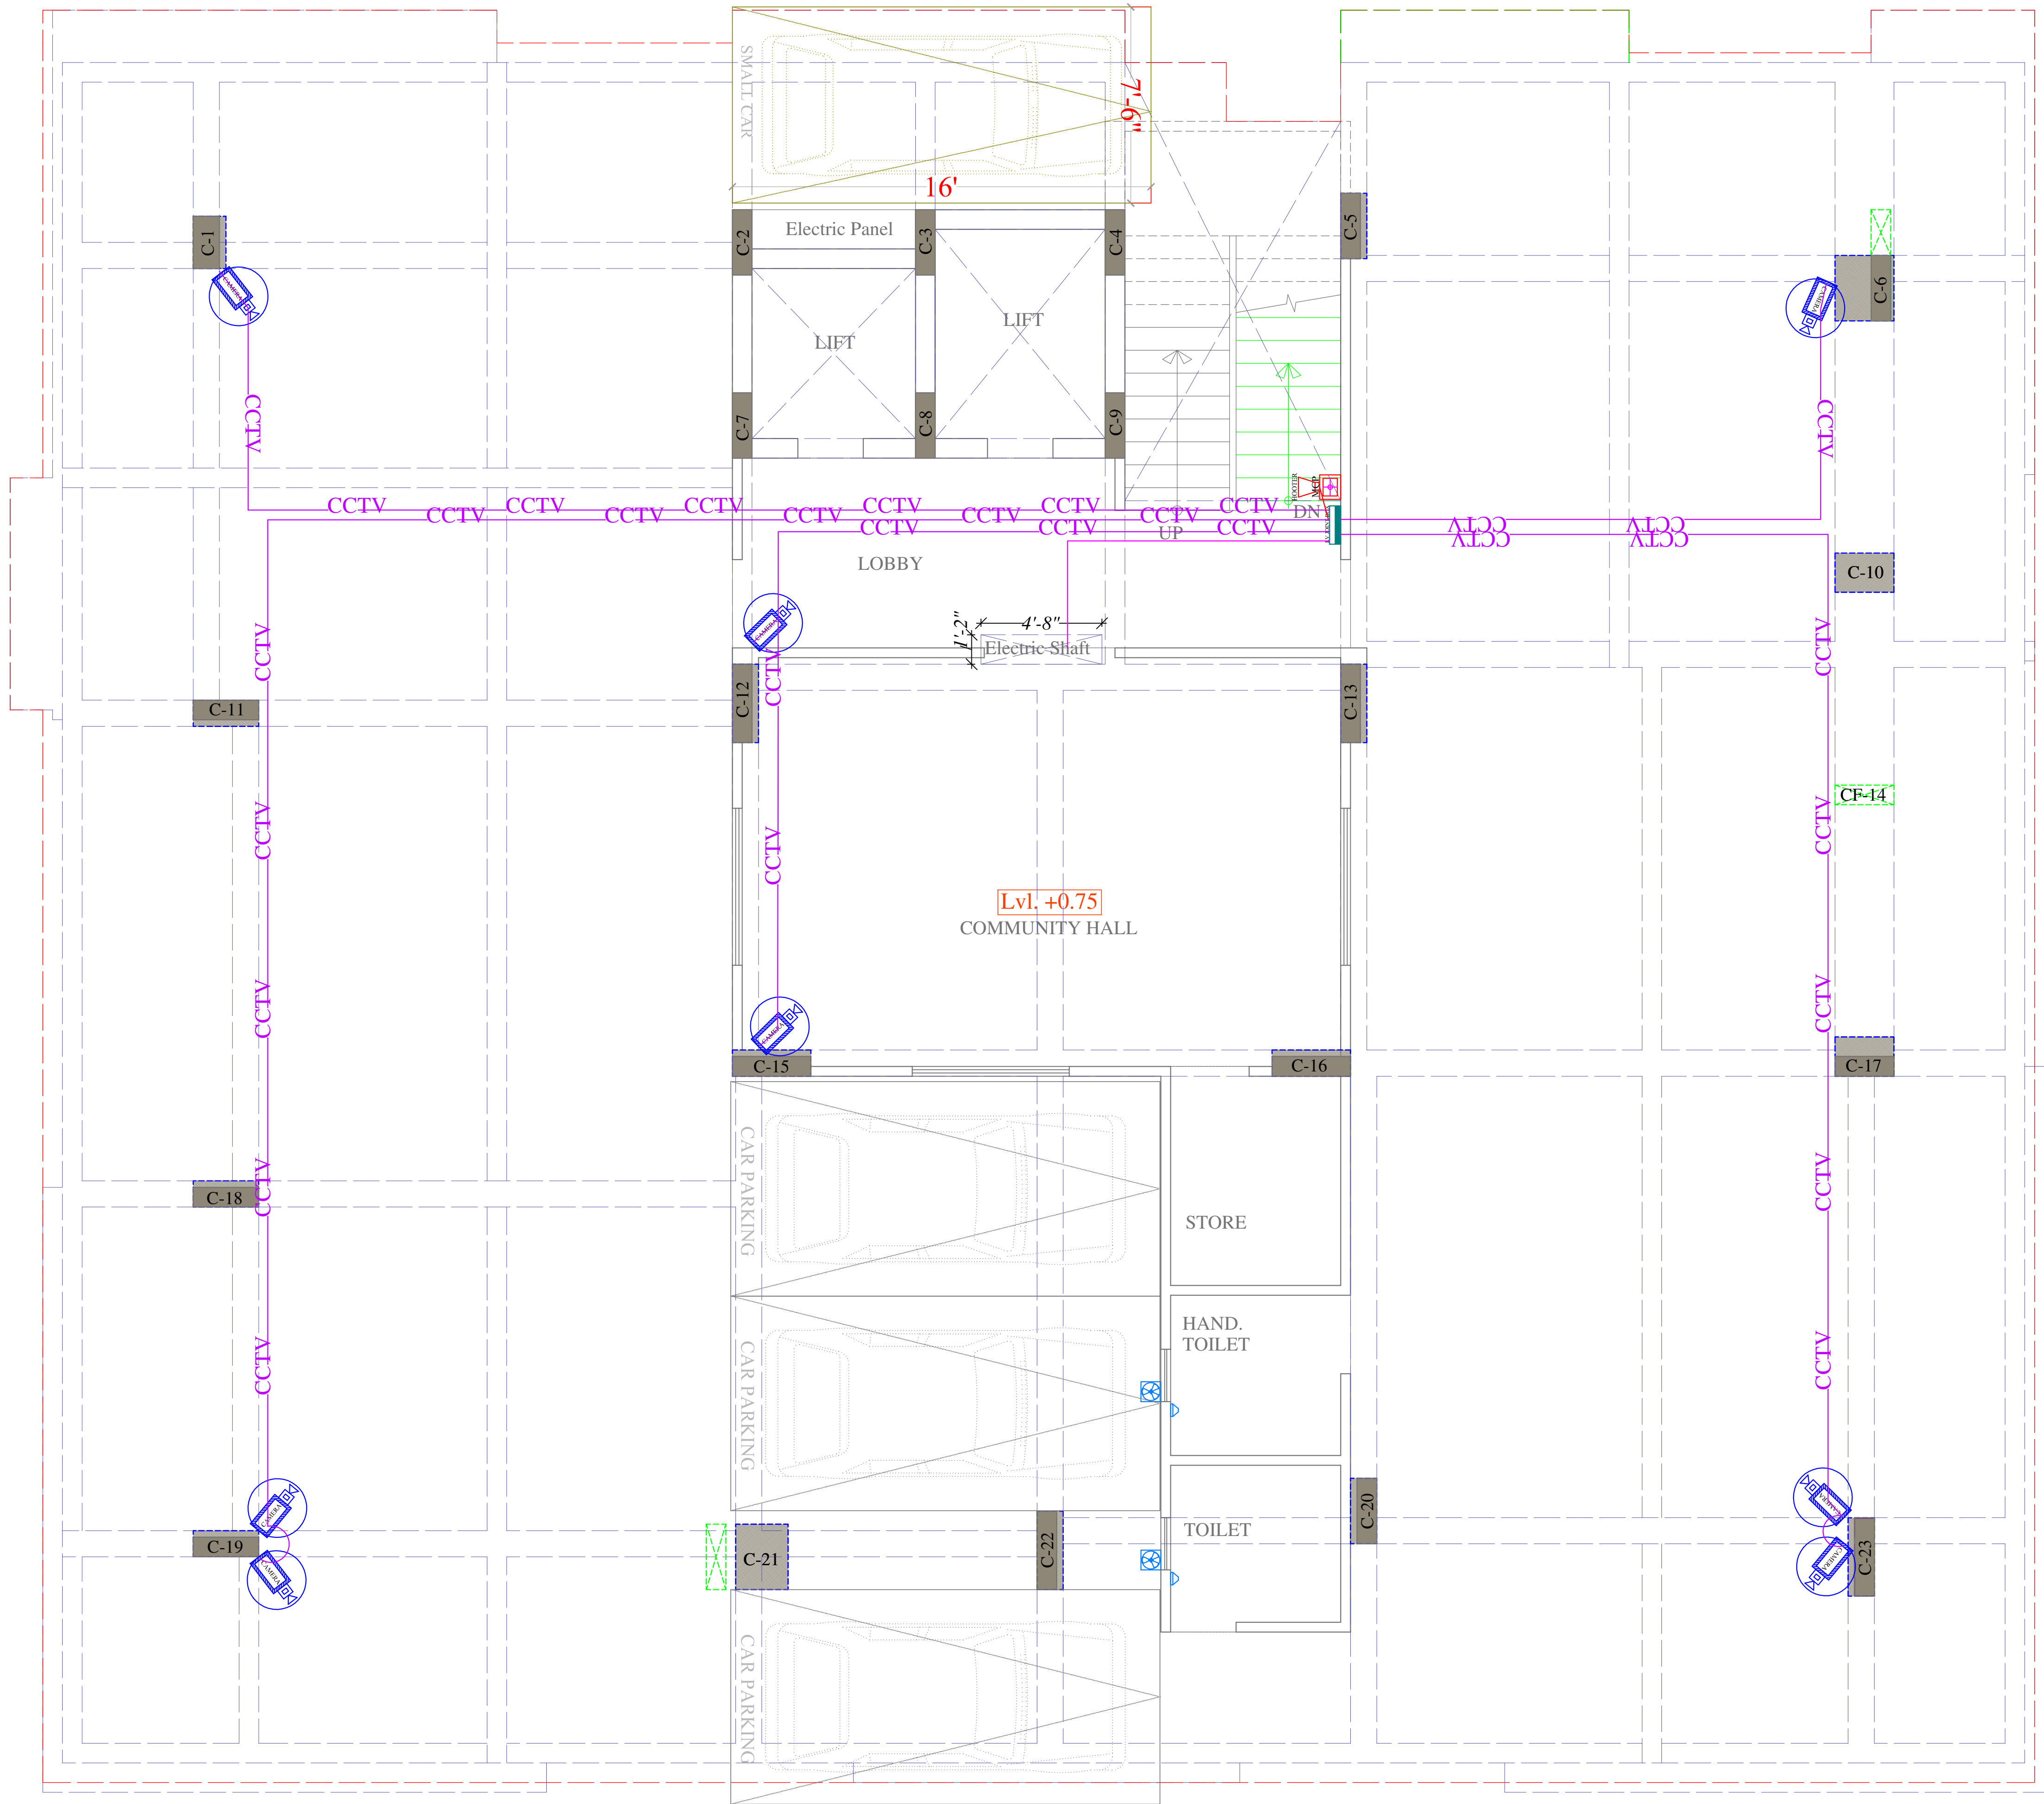

For JAI GANESH ENTERPRISES
[Signature]
PARTNER

[Signature]
VIPUL AGARWAL
M.E.P. CONSULTANT
B.E. ELECTRICAL

LEGENDS:				
Mounting Height	No.	I D	Symbol	Description
IN RCC SLAB		CONDUIT		Rigid PVC 25mm dia. Conduit / 2X1.5 sq. mm Copper Wire For Fire Alarm
IN RCC SLAB		CONDUIT		Rigid PVC 25mm dia. Conduit / 3+1 Coaxial Wire / Cat 6 UTP Cable For Security Camera (CCTV.)
+90"	05	CCTV		WALL MOUNTED CCTV CAMERA
+42"	01	MCP		MANUAL CALL POINT
+90"	01	HO		HOOTER POINT
+60"	01	LV JB		LV JOINT BOX

SERVICES CONSULTANT:
ASHI ASSOCIATES
F 9 / 440 ,Keshav Marg, Chitrakut Scheme,Jaipur
PH-91-0-93146-10438 ,0141-2440946 Mail:vipul8599@yahoo.com

ARCHITECT :-


SPACE GRID
C-49,VIDYA APARTMENT,PARAS MARG,
BAPU NAGAR,NEAR JANTA STORE
CIRCLE, JAIPUR-302015
PH-09314918766,0141-4005506 (O)
Email:-info.spacegrid@gmail.com


DRAWING:
STILT FLOOR LV CONDUIT PLAN

Developer:
Jai Ganesh Enterprises

PROJECT NAME:
Mayfair Vintage

PROJECT:
PLOT NO. C 95 & C 94 A, BANI PARK
EXT. SCHEME, JAIPUR

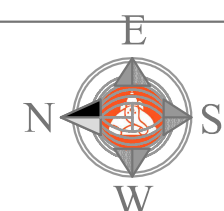

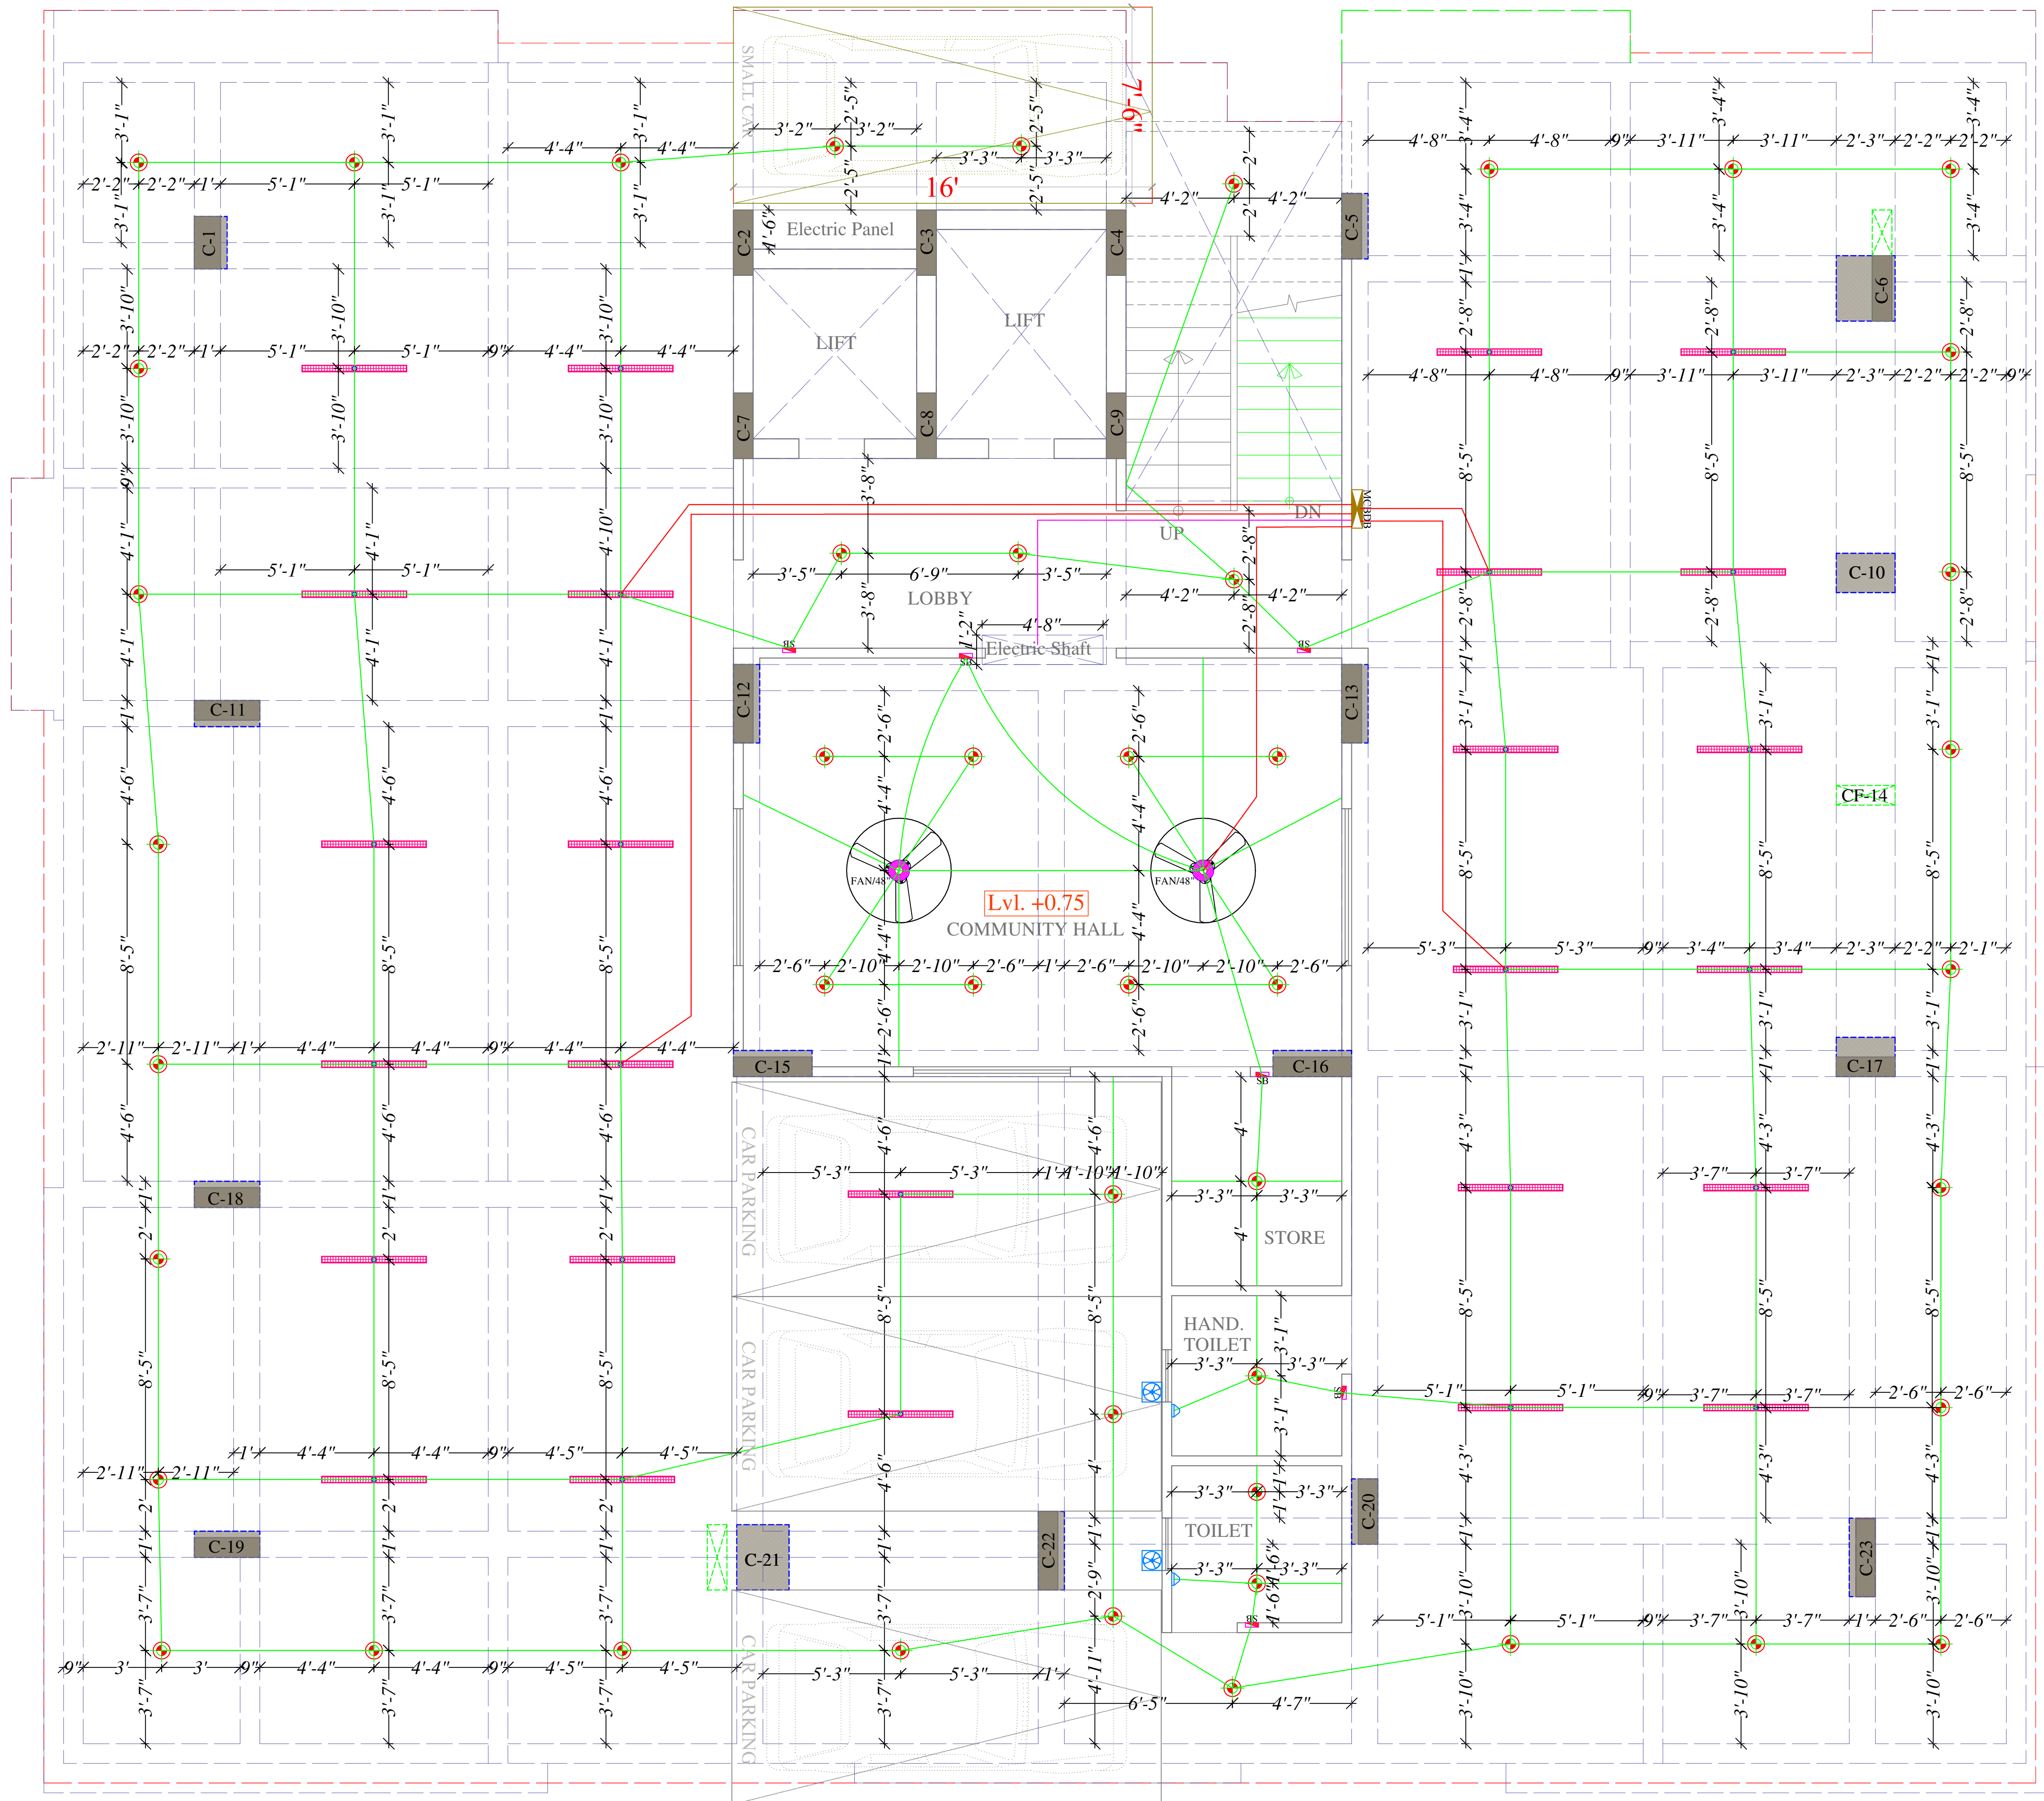

For JAI GANESH ENTERPRISES
PARTNER

Vipul
VIPUL AGARWAL
M.E.P. CONSULTANT
B.E. ELECTRICAL


LEGENDS:

Mounting Height	QTY.	ID	SYMBOL	DESCRIPTION
IN RCC SLAB		CONDUIT		Rigid PVC Conduit 25mm/1.5 mm wire for Light points
IN RCC SLAB		CONDUIT		Rigid PVC Conduit 25mm/2.5 mm wire for Light Circuits
IN RCC SLAB		CONDUIT		Submain wire to DB from Main Panel on Ground Floor in 1 nos. 32mm dia conduits
CEILING	47	DL		LED 6" DOWN LIGHTER 20W (SURFACE MOUNTED) MAKE:- SYSKA LED CAT NO:- SDL-15W GLD 6.5K/4K
VENTILATOR HT.	02	CR		CEILING ROSE
VENTILATOR HT.	02	EXF		9" DIA FRESH AIR FAN
+42"	06	SB		SWITCH BOARD
CEILING	02	FAN48"		CEILING FAN 48"
CEILING	26	TL		LED CEILING TUBE LIGHT MAKE:- SYSKA LED CAT NO:- SSK-T5-20W
+60"	01	MCB DB		MCB DISTRIBUTION BOARD

SERVICES CONSULTANT:
ASHI ASSOCIATES

F 9 / 440 ,Keshav Marg, Chitrakut Scheme,Jaipur
PH:91-0-93146-10438 ,0141-2440946 Mail:vipul8599@yahoo.com

ARCHITECT :-

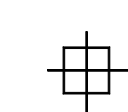

SPACE GRID

C-49 VIDYA APARTMENT PARAS MARG,
BAPU NAGAR, NEAR JANTA STORE
CIRCLE, JAIPUR-302015
PH-09314918766,0141-4005506 (O)
Email:-info.spacegrid@gmail.com

DRAWING:

STILT FLOOR ELECTRIC CONDUIT PLAN

Developer:

Jai Ganesh Enterprises

PROJECT NAME:

Mayfair Vintage

PROJECT:

PLOT NO. C 95 & C 94 A, BANI PARK
EXT. SCHEME, JAIPUR

