
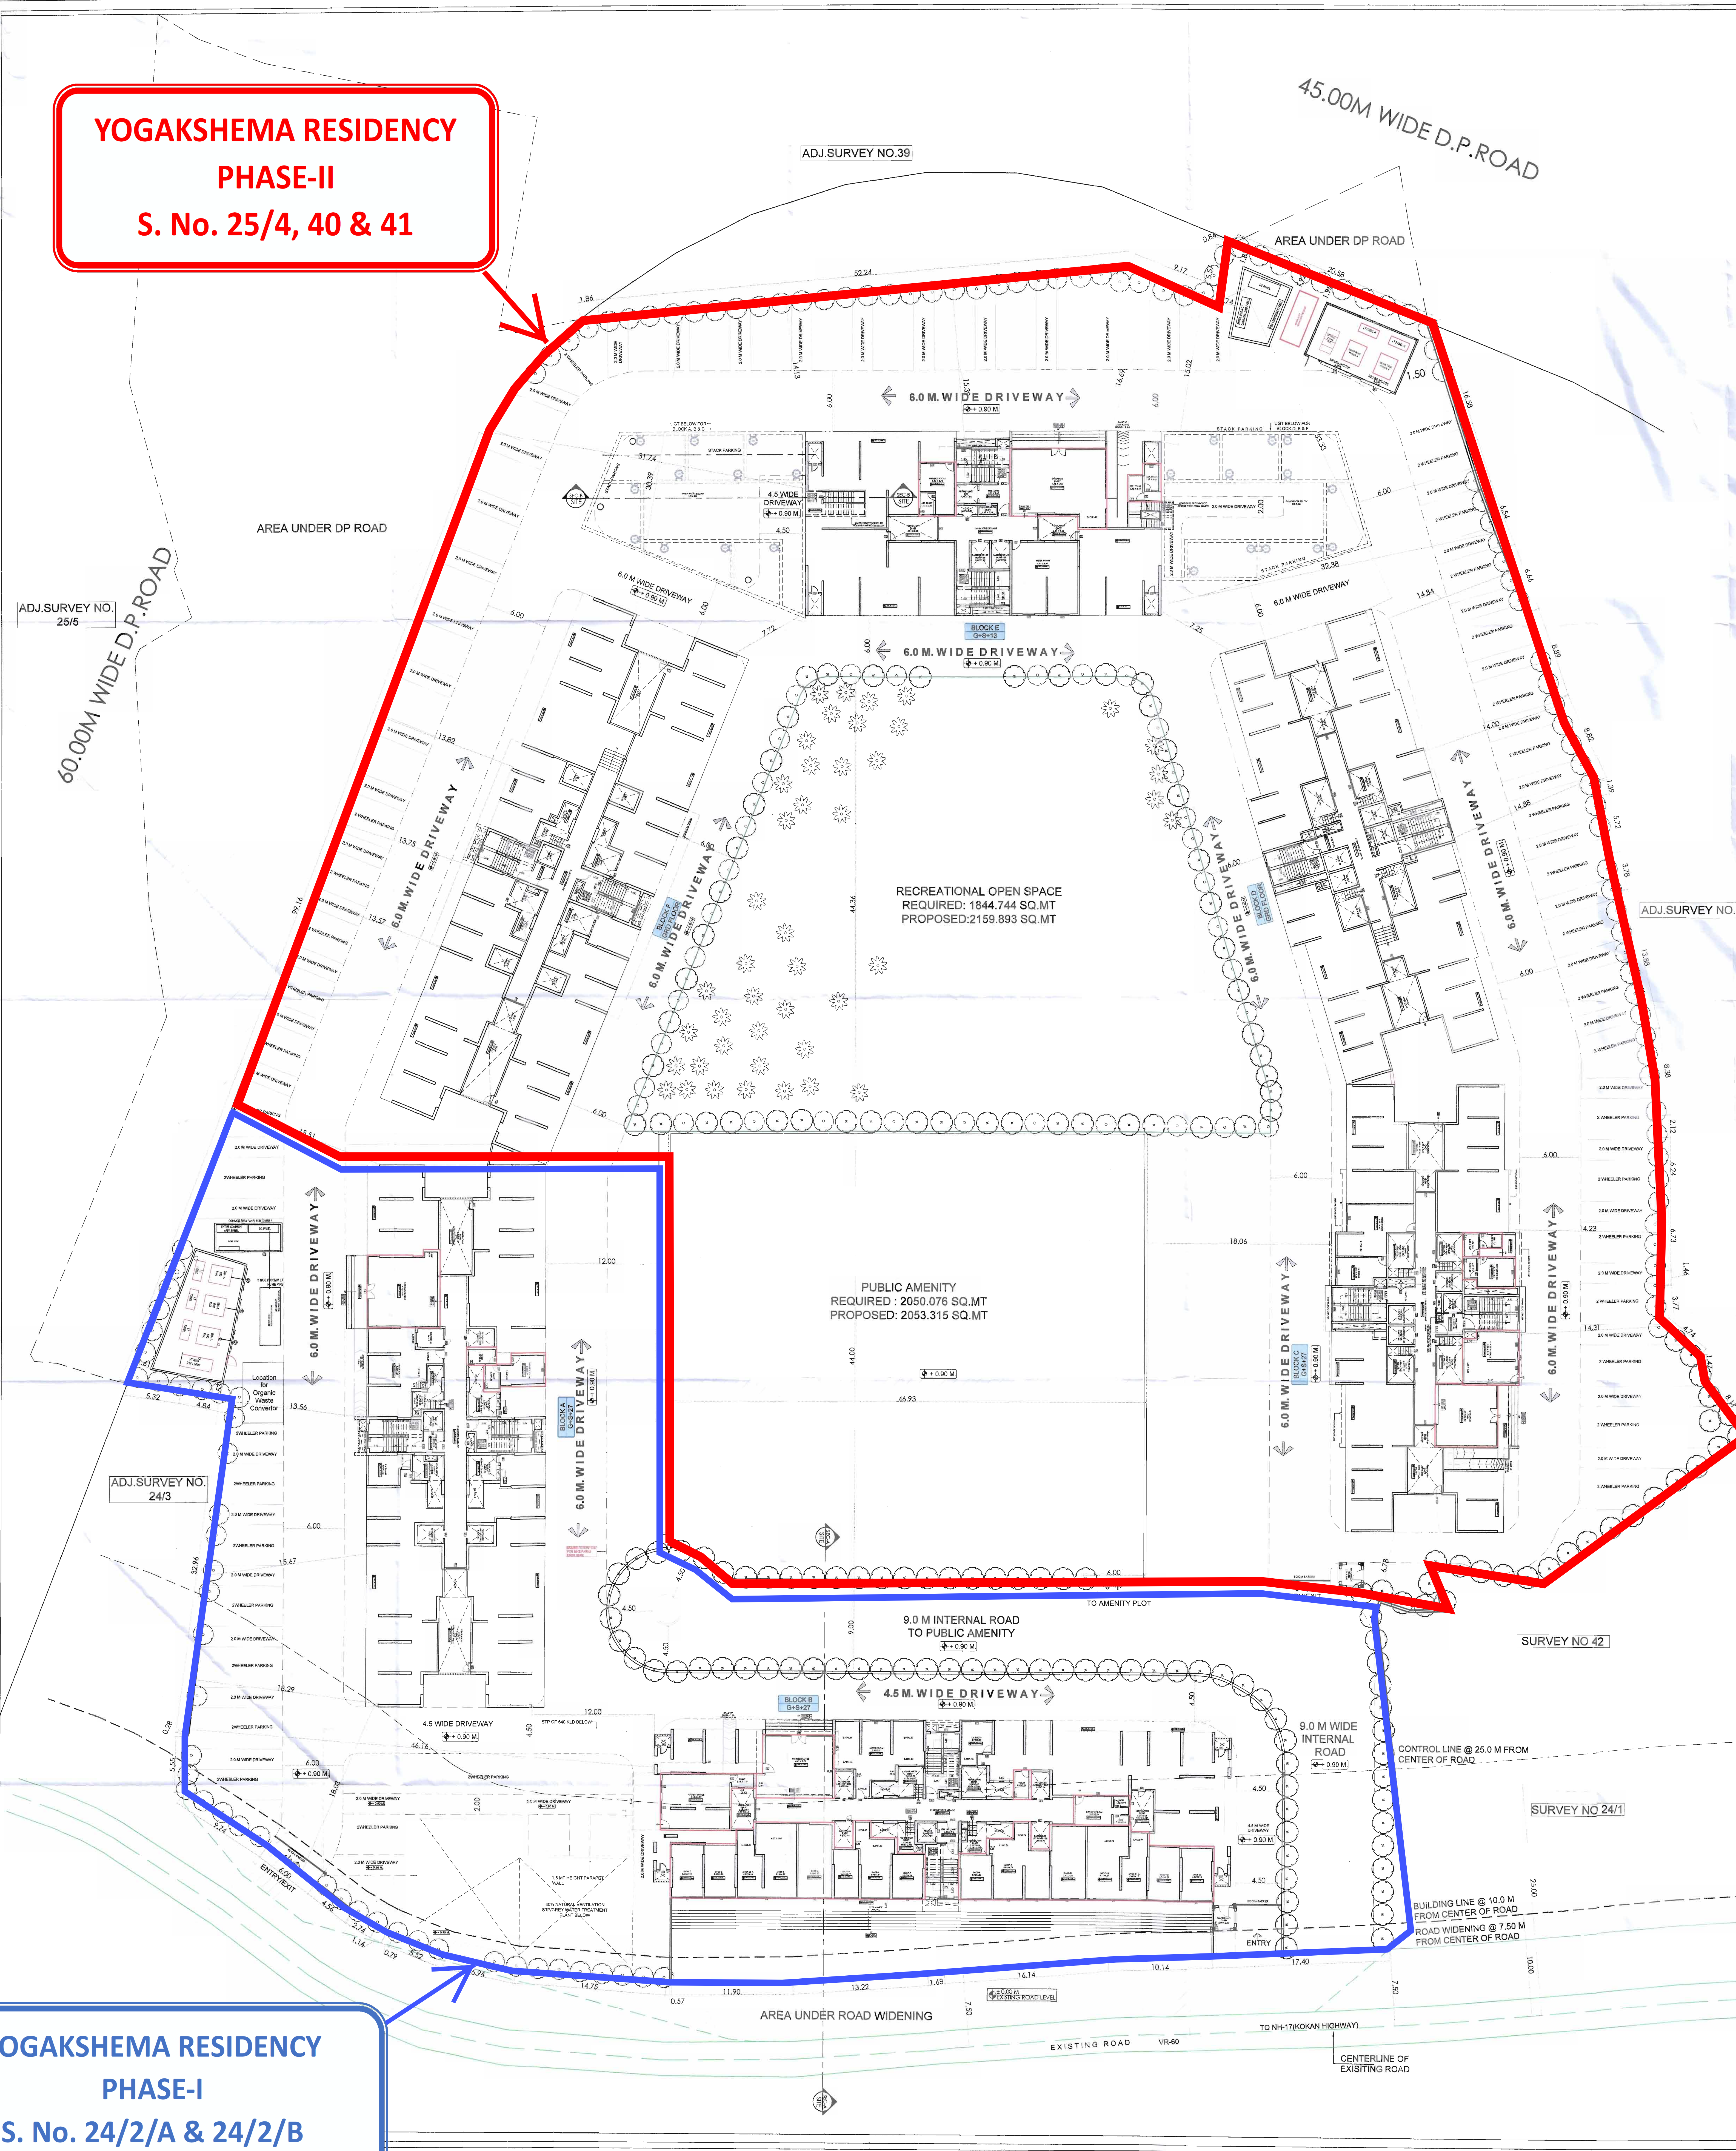
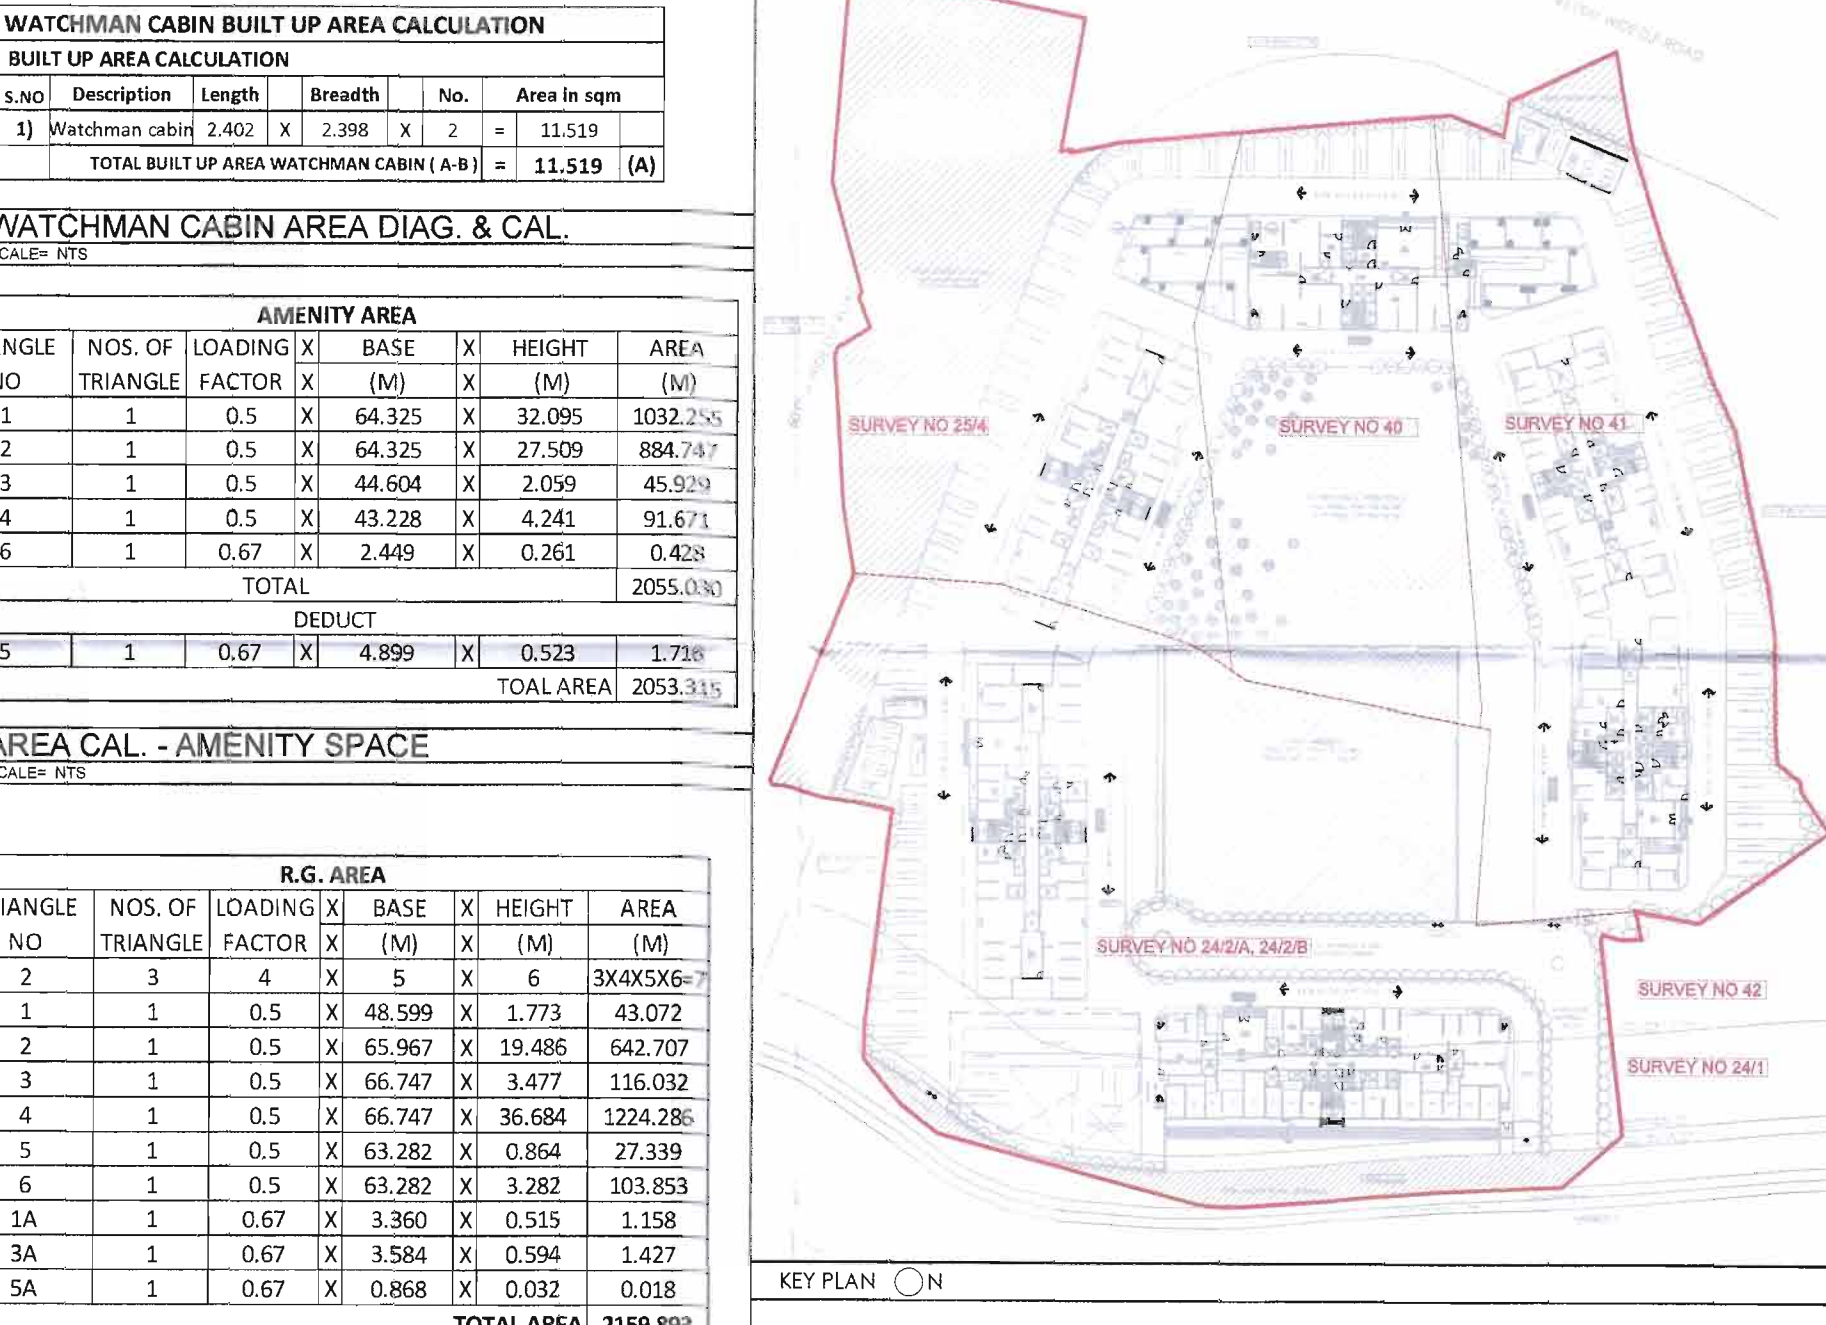
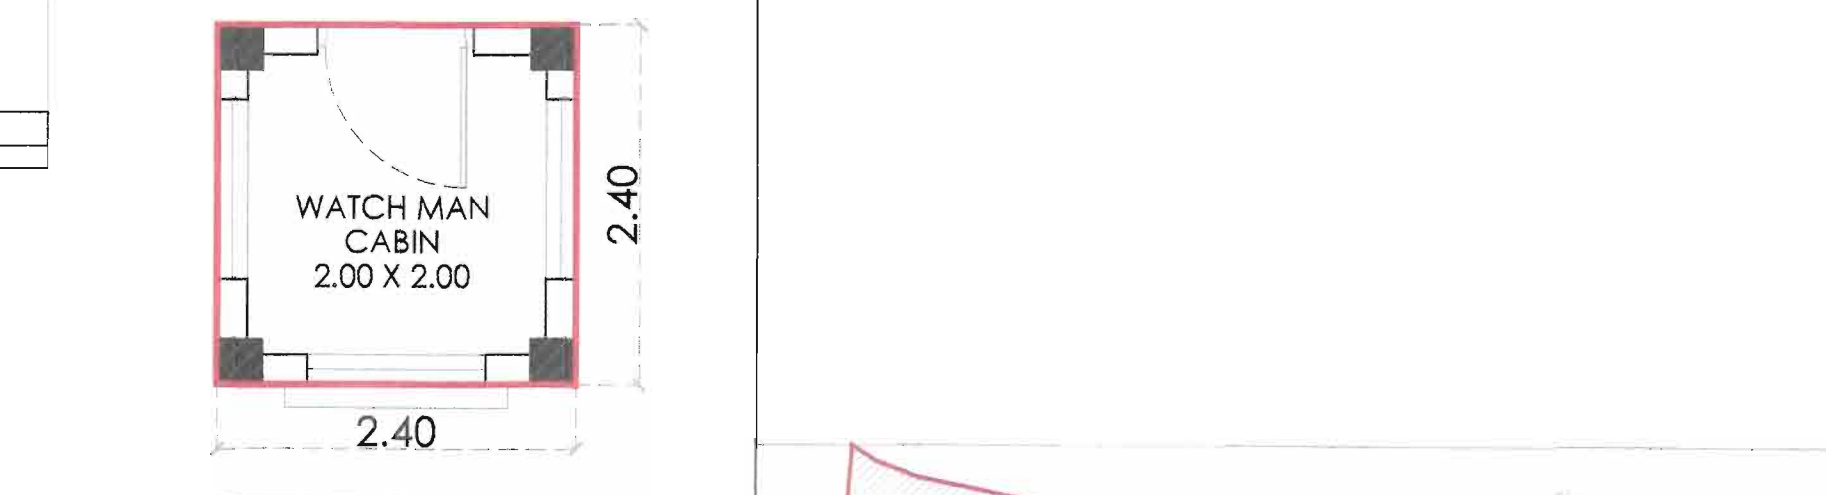
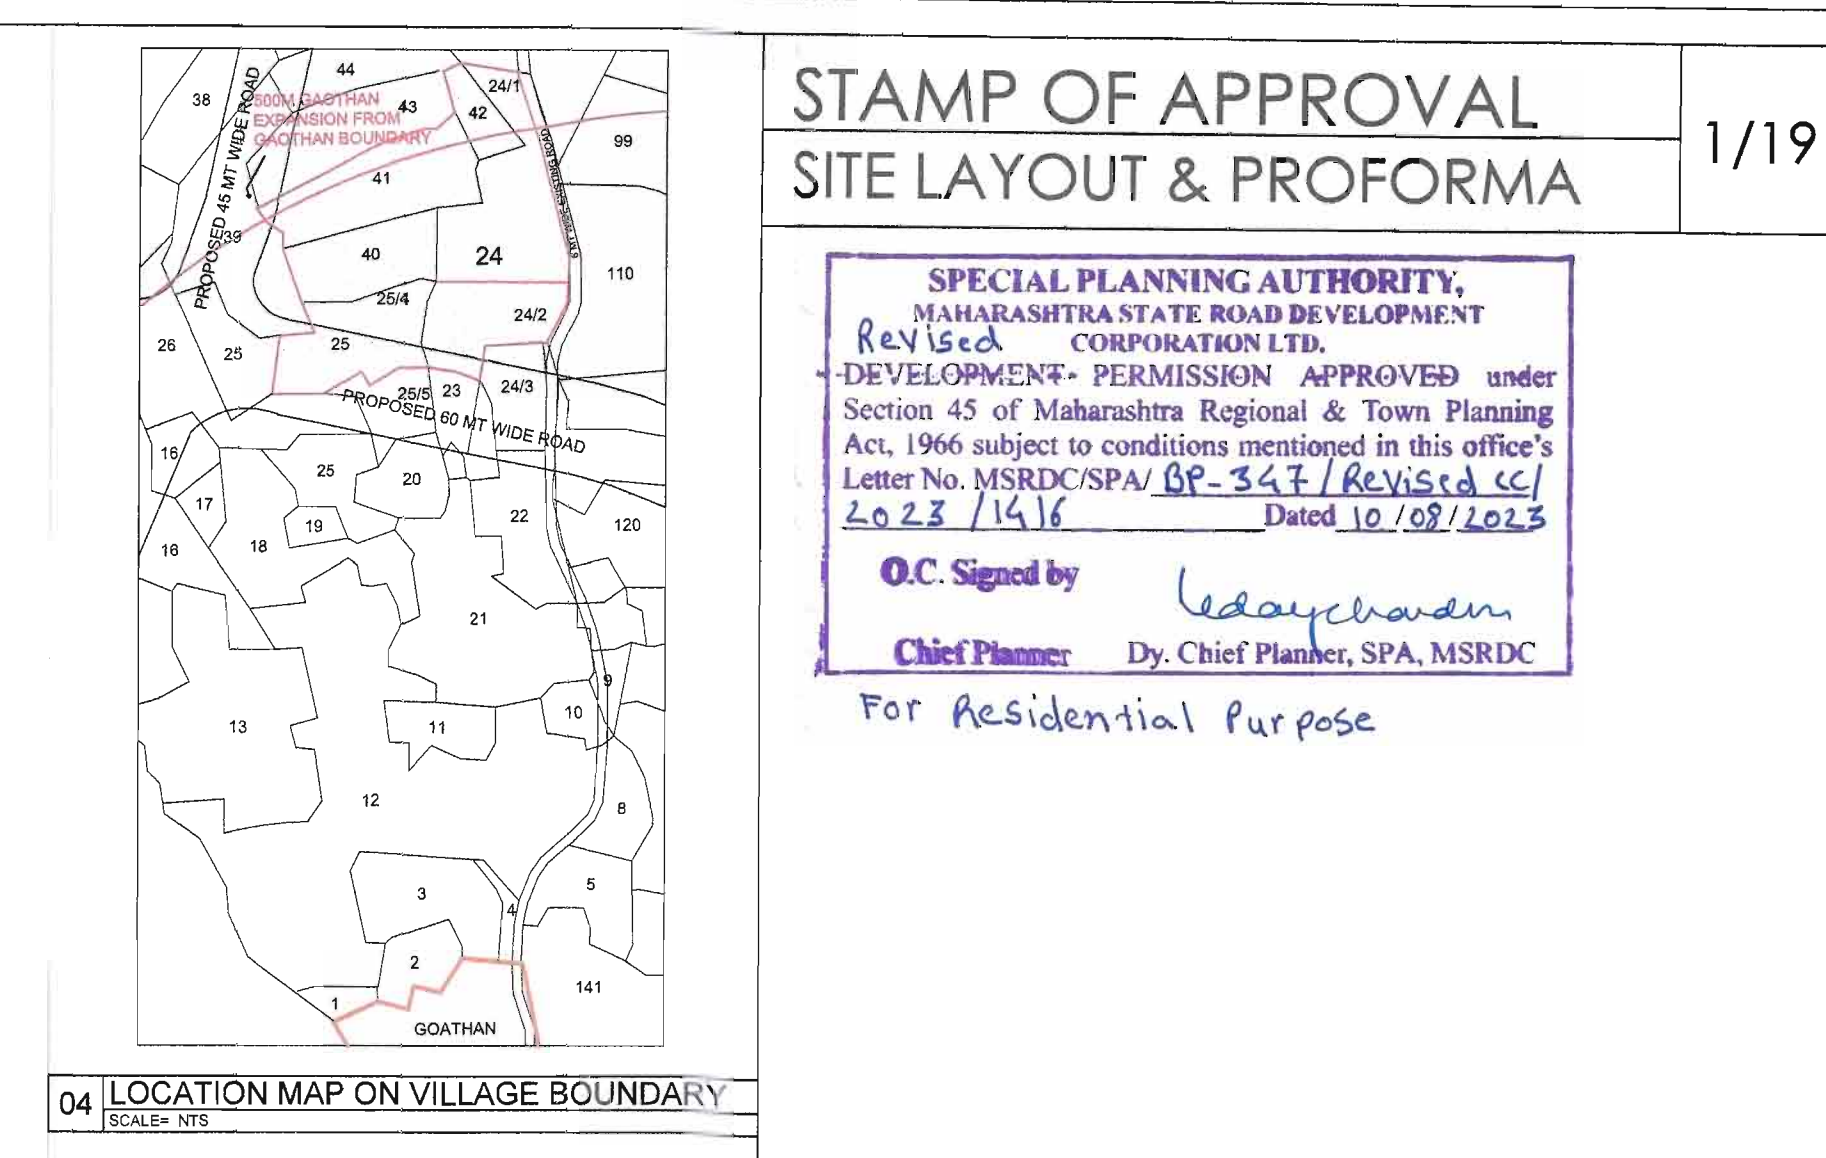
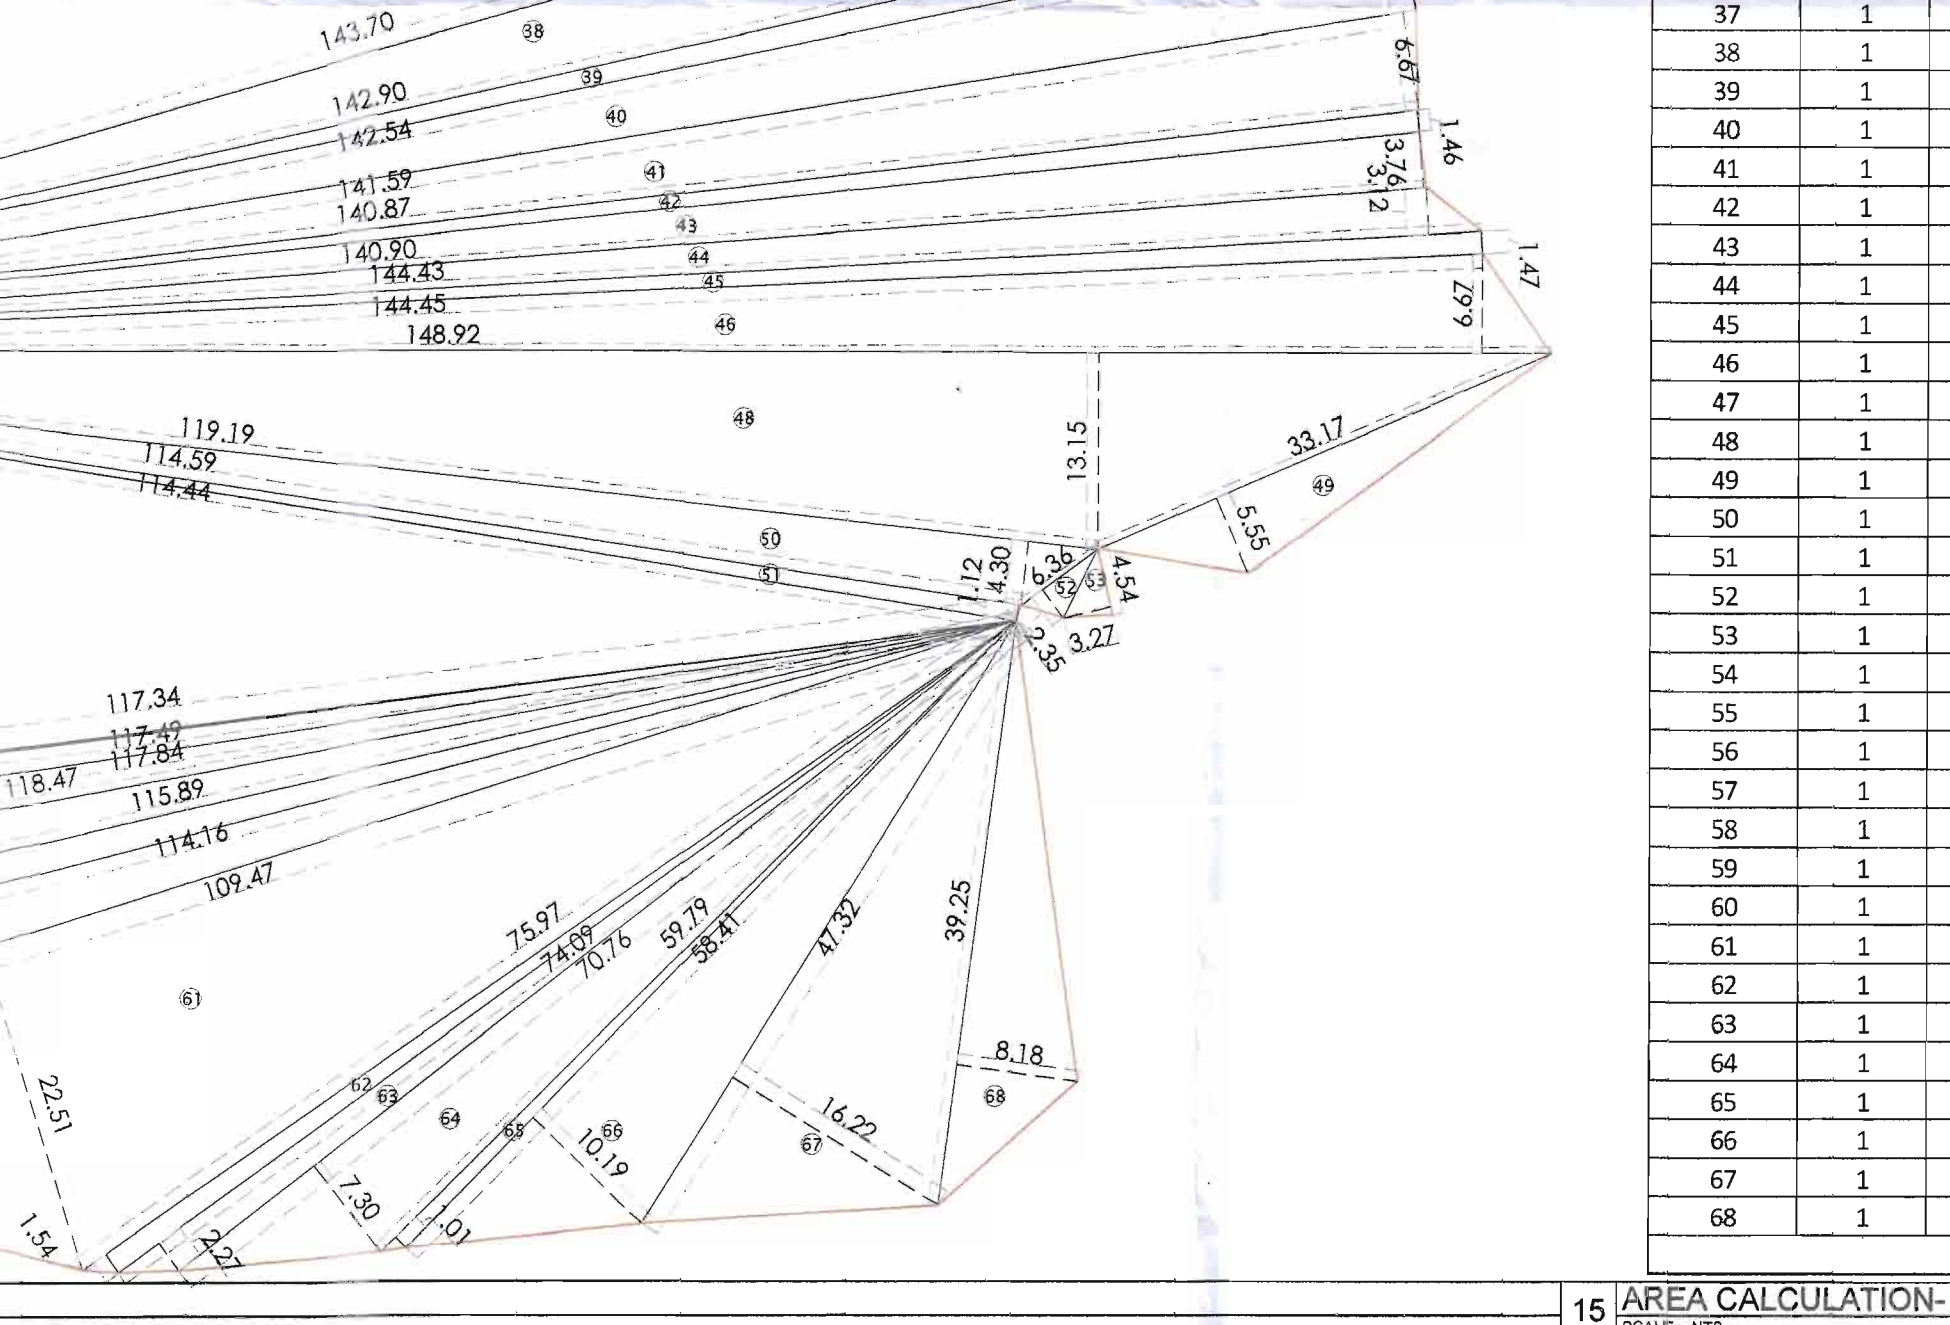
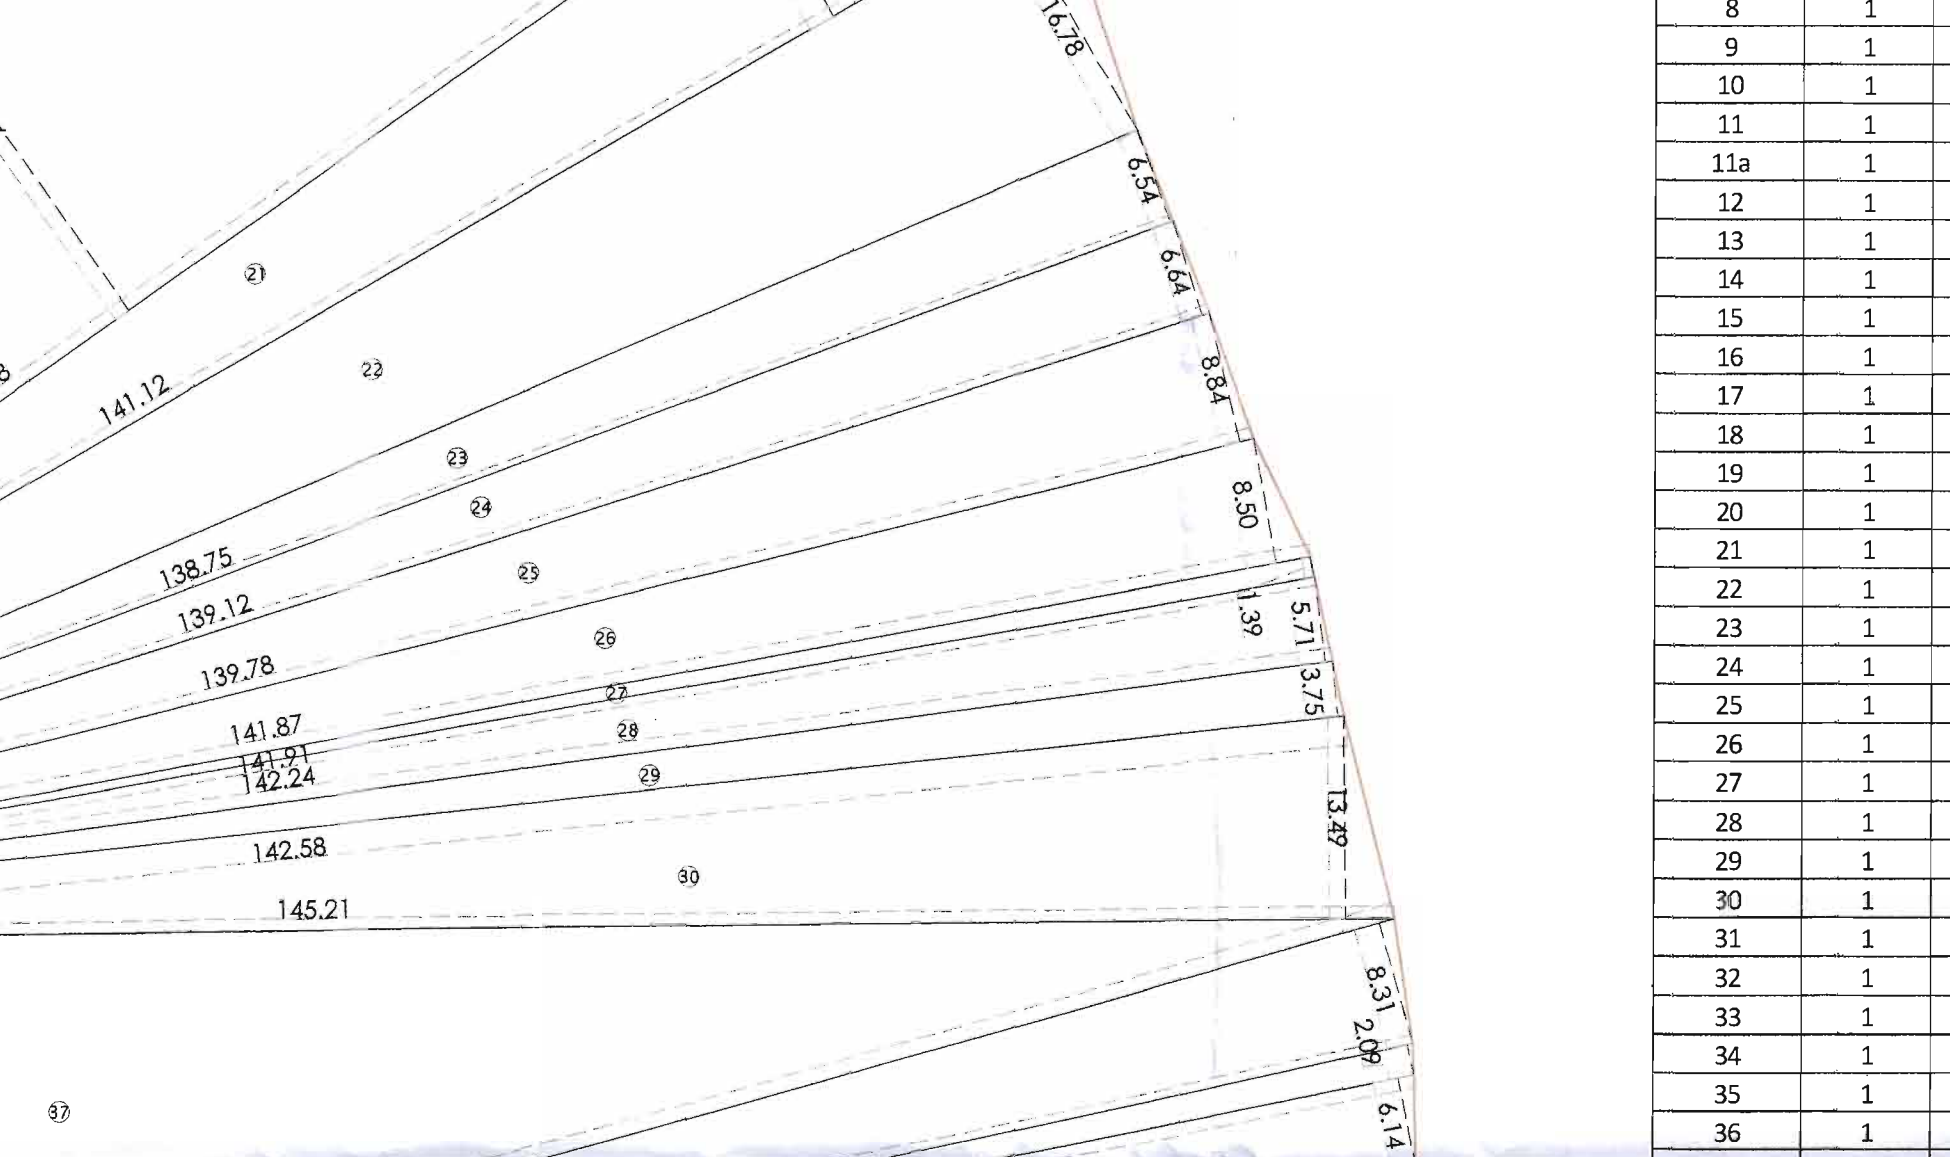
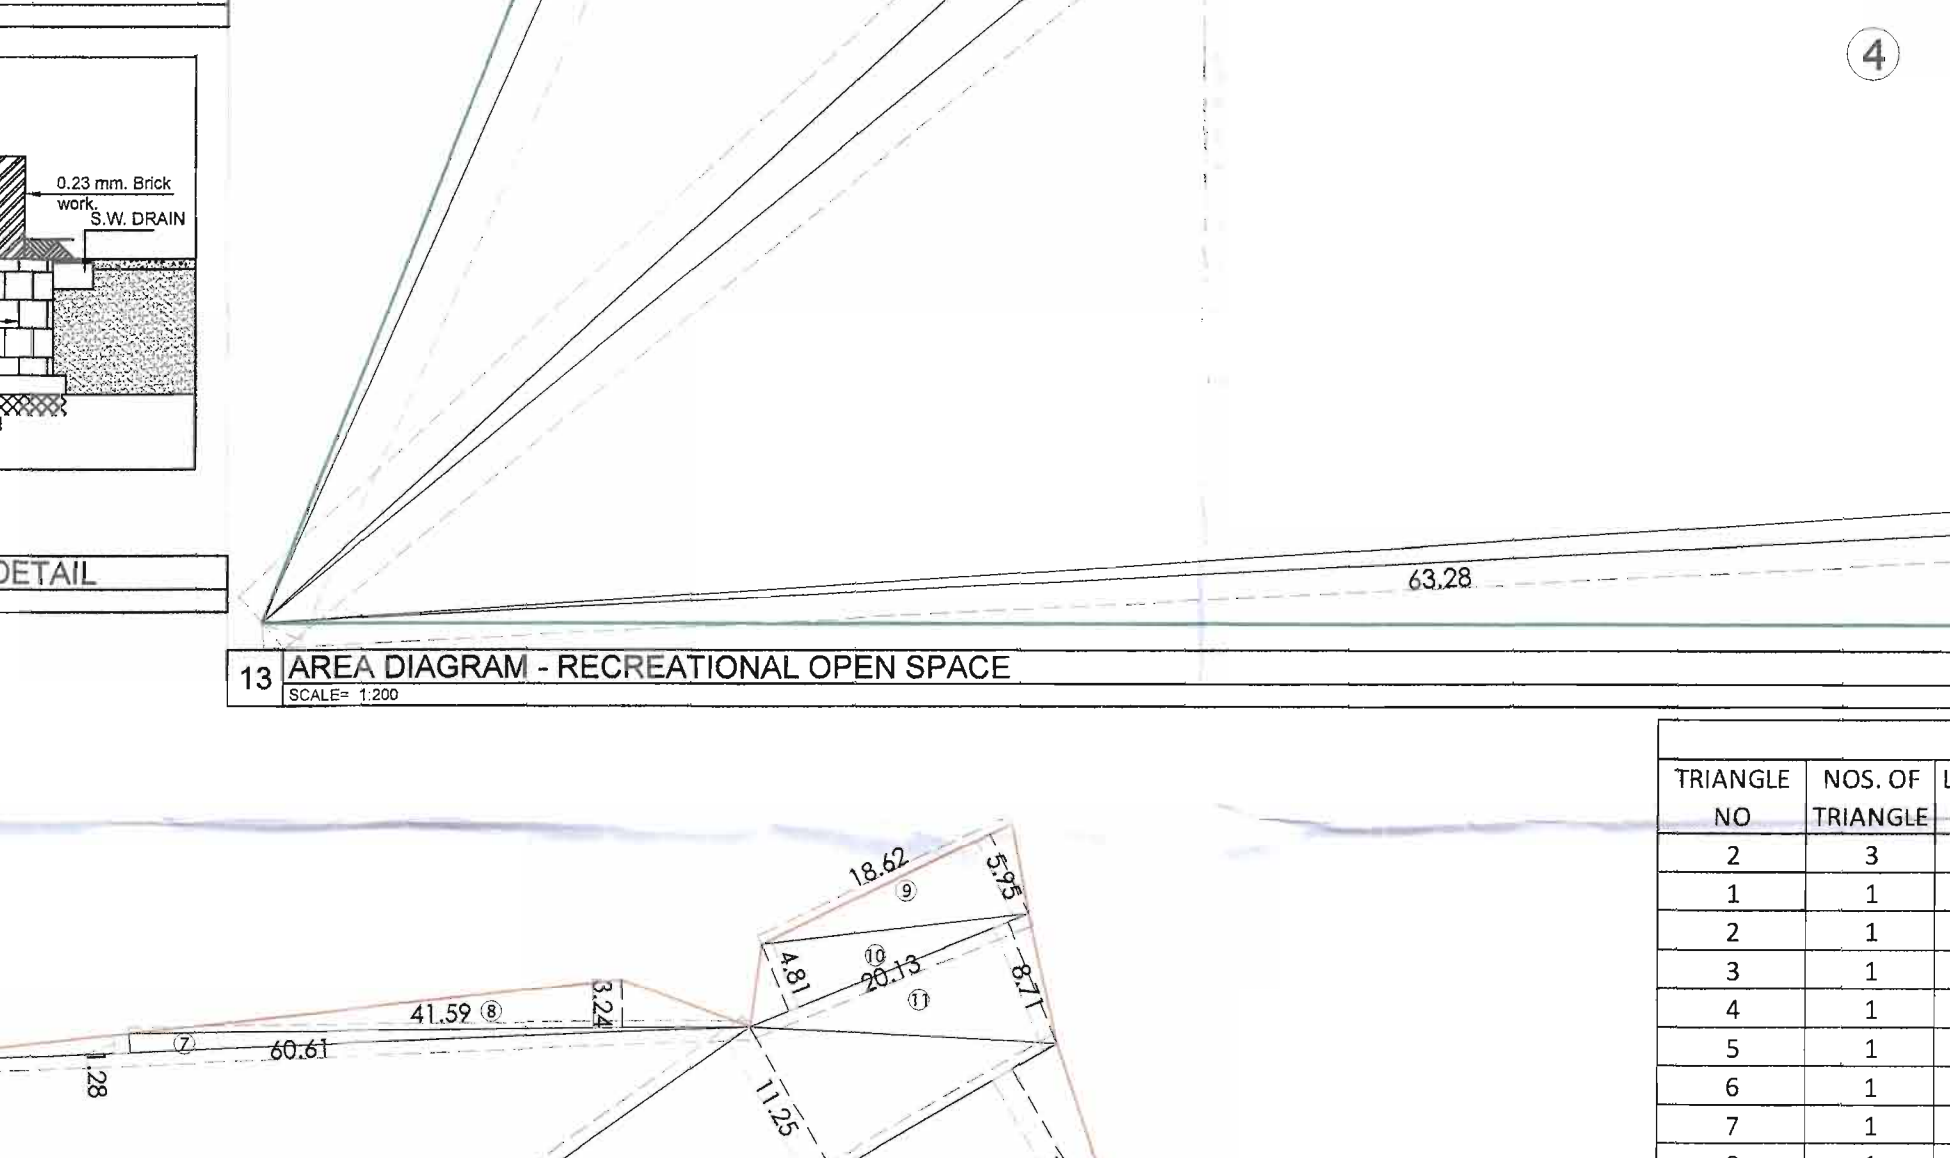
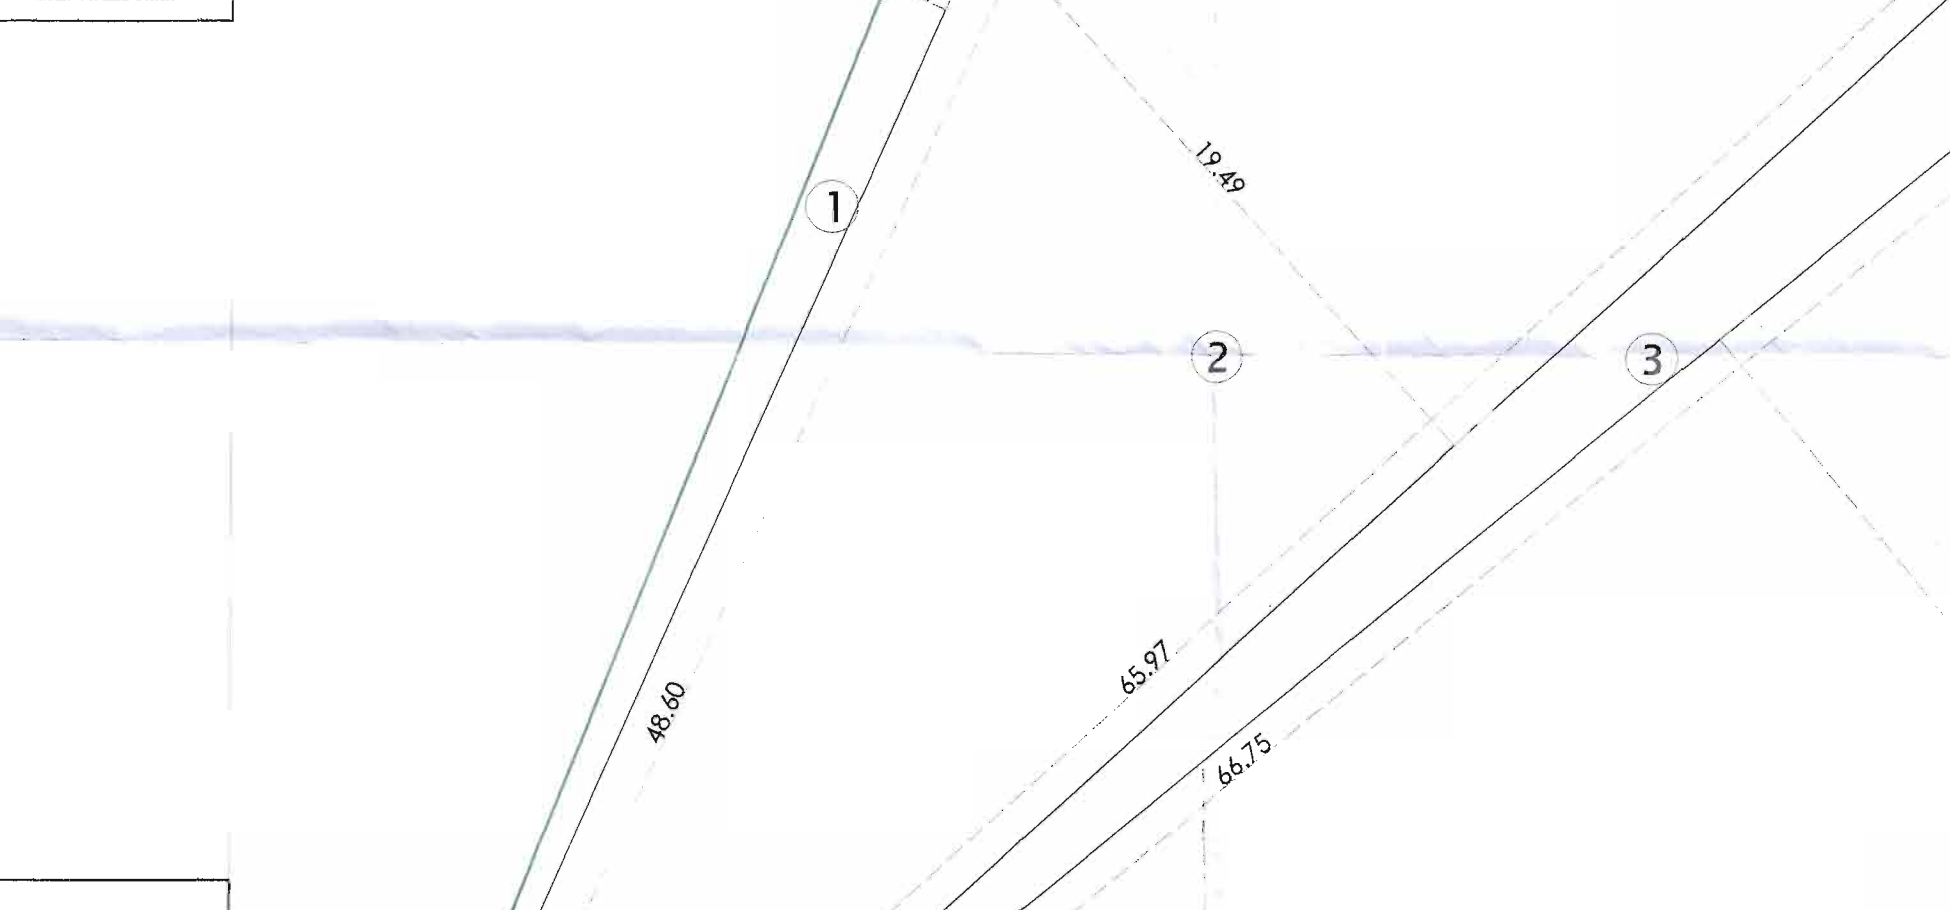
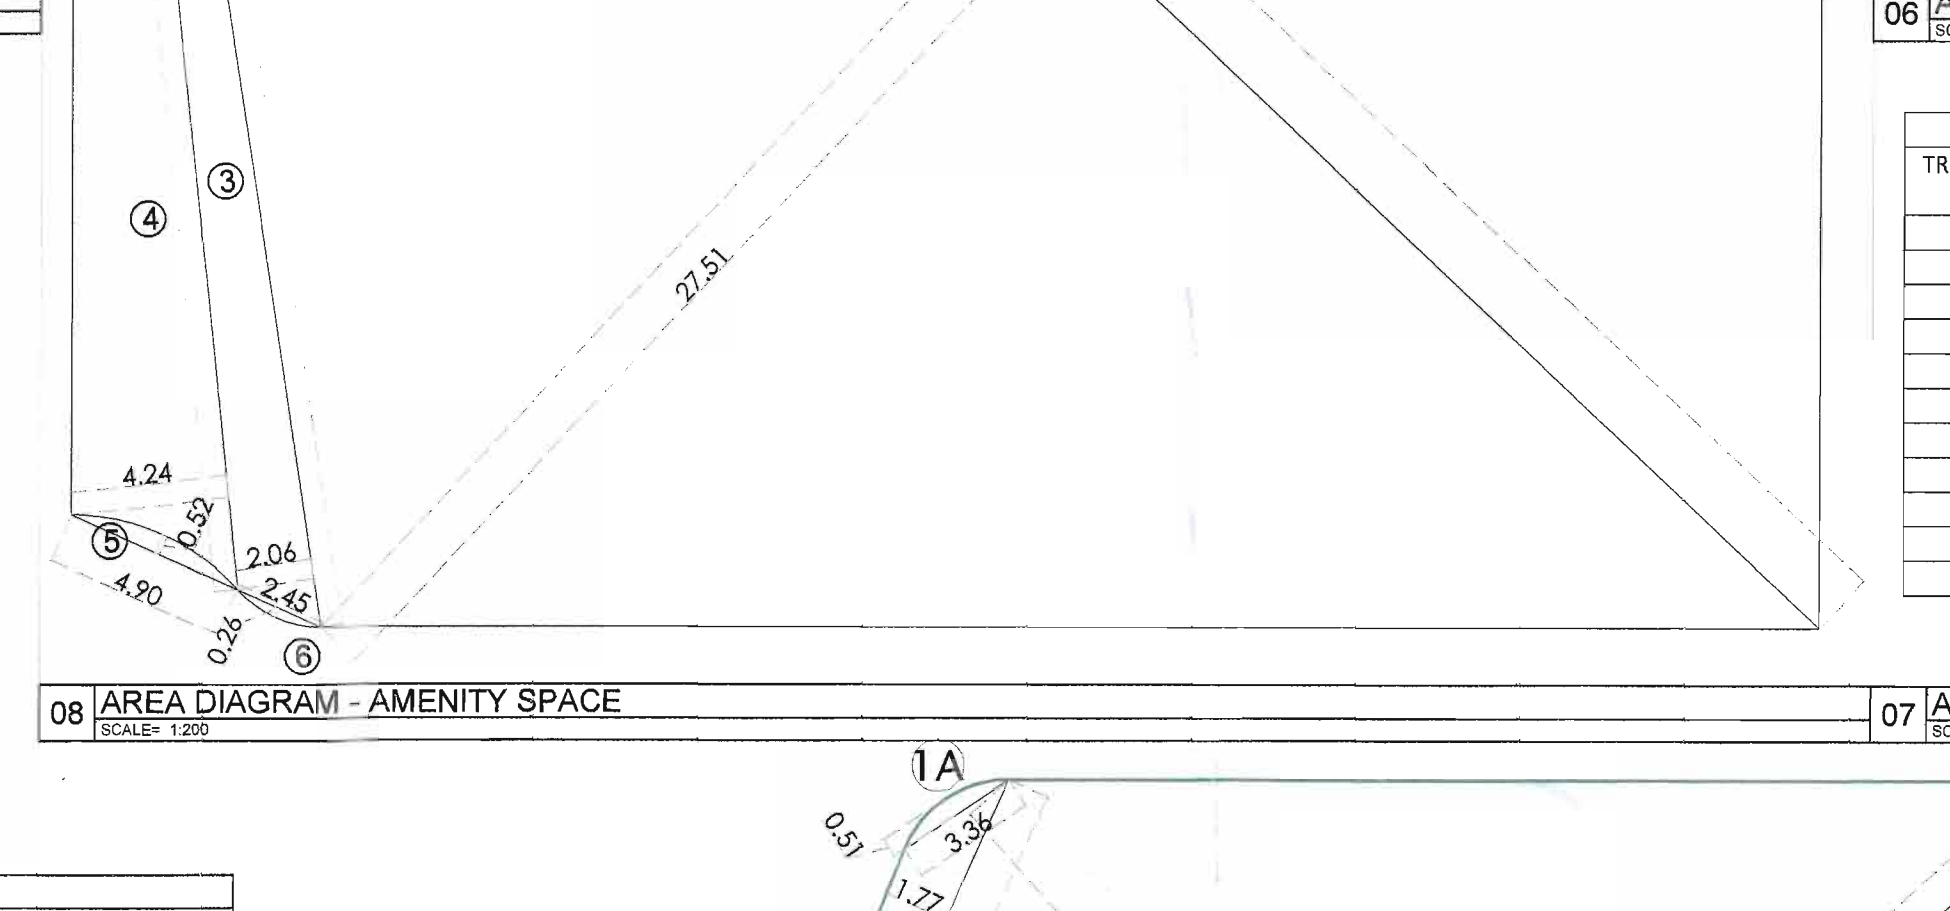
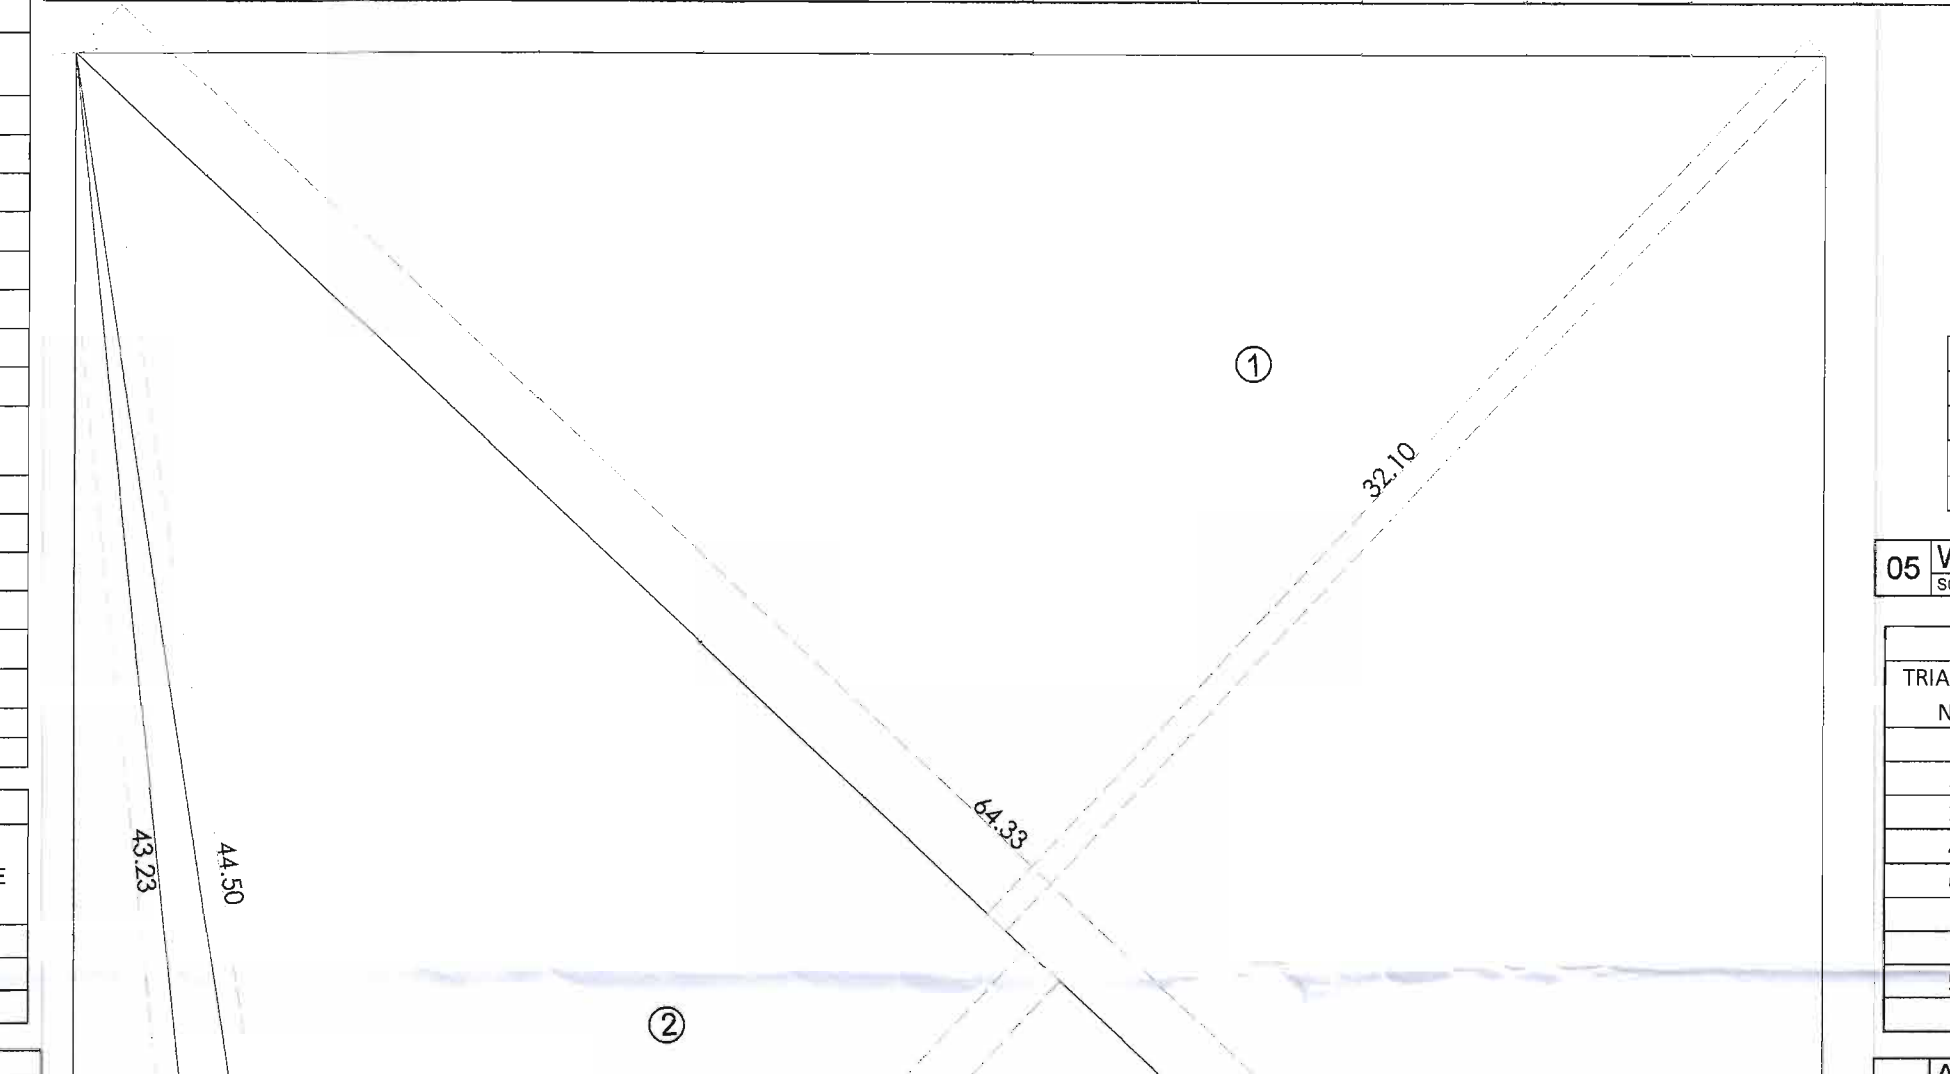
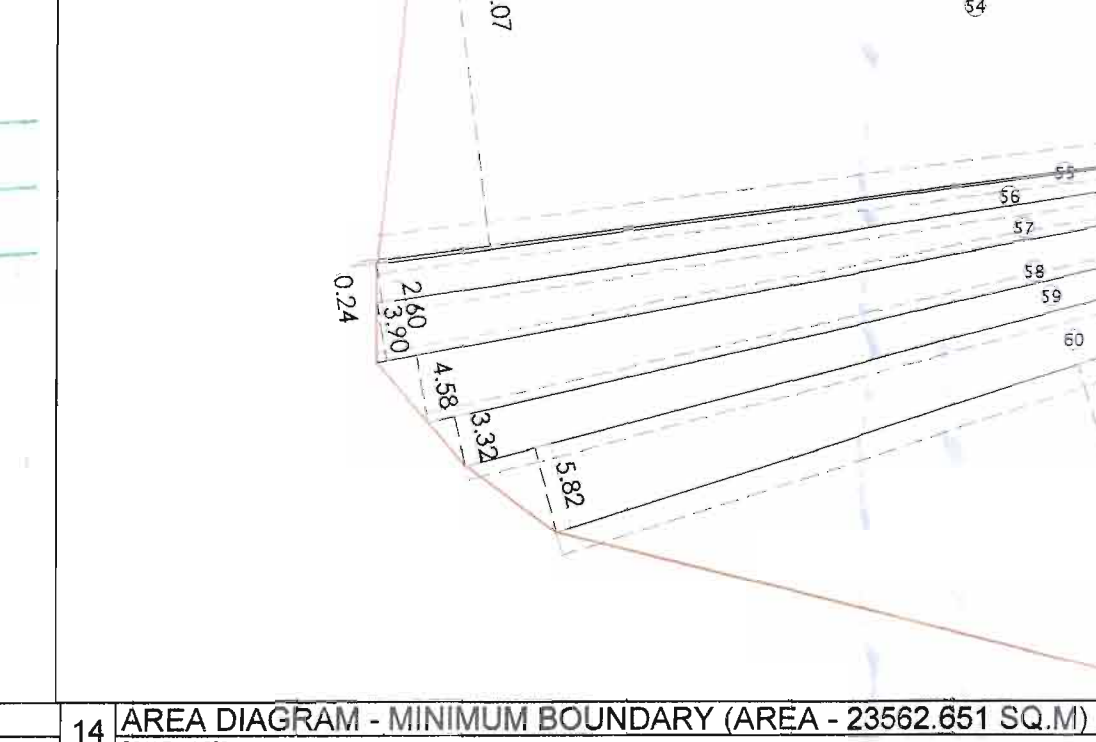
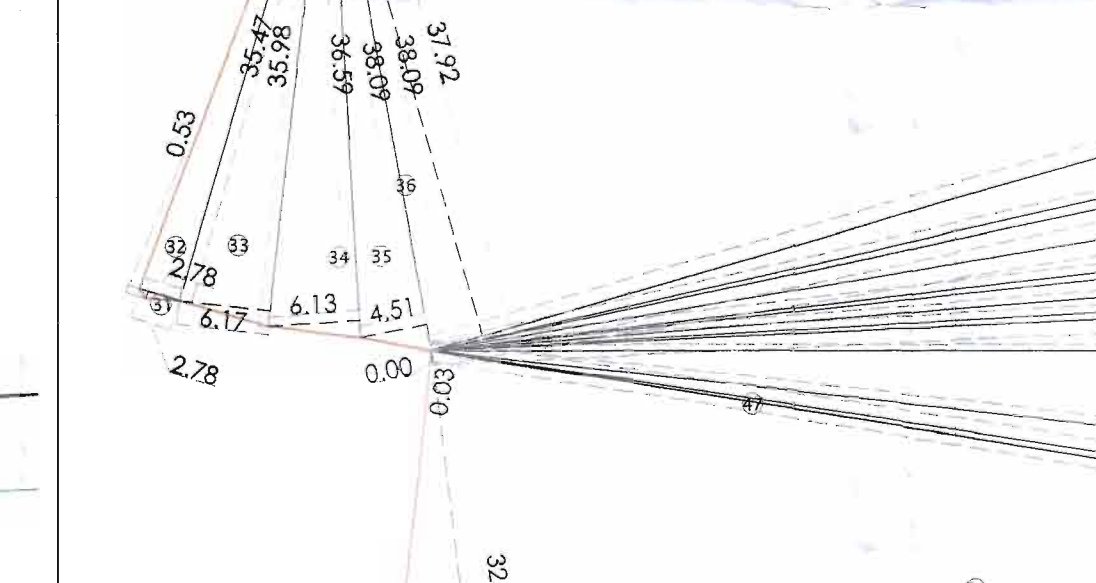
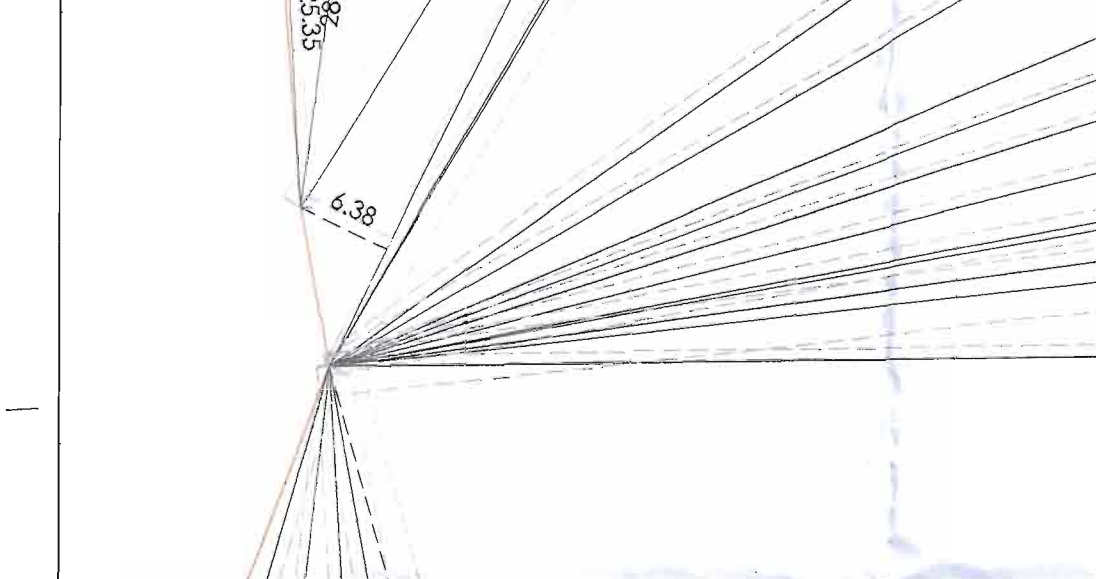
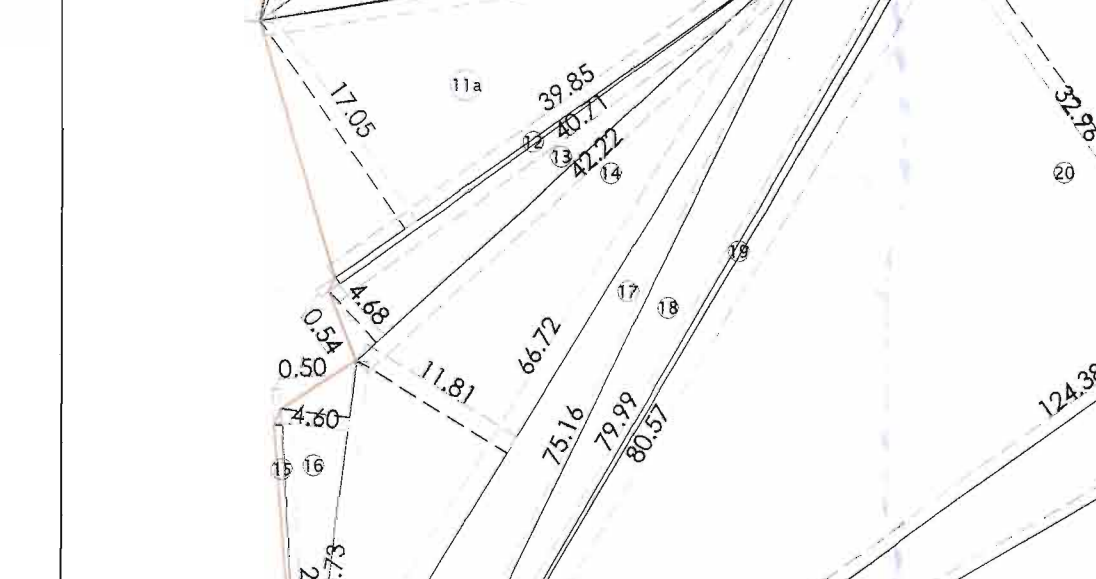
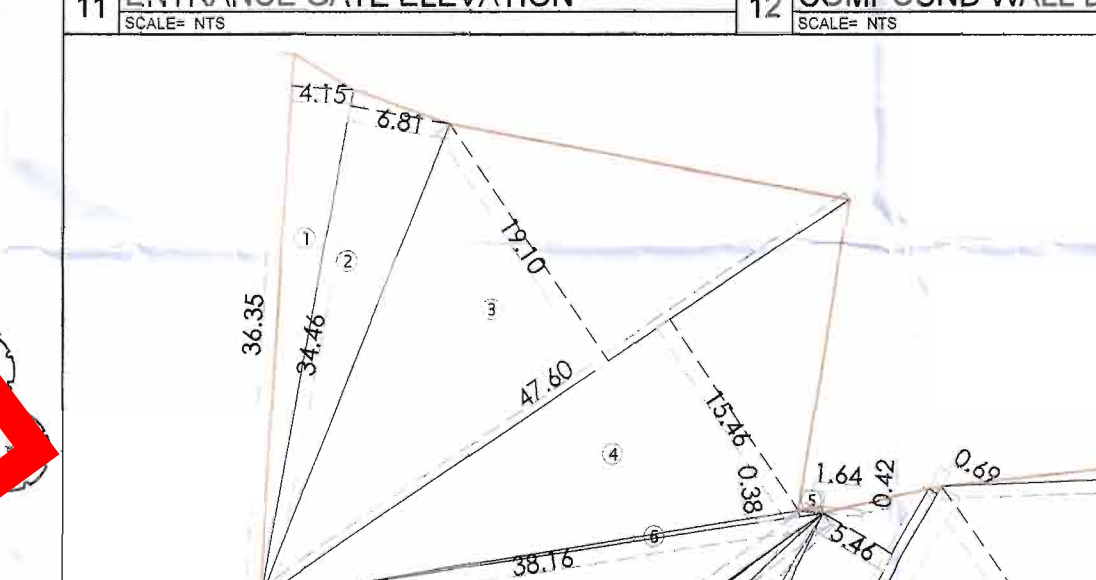
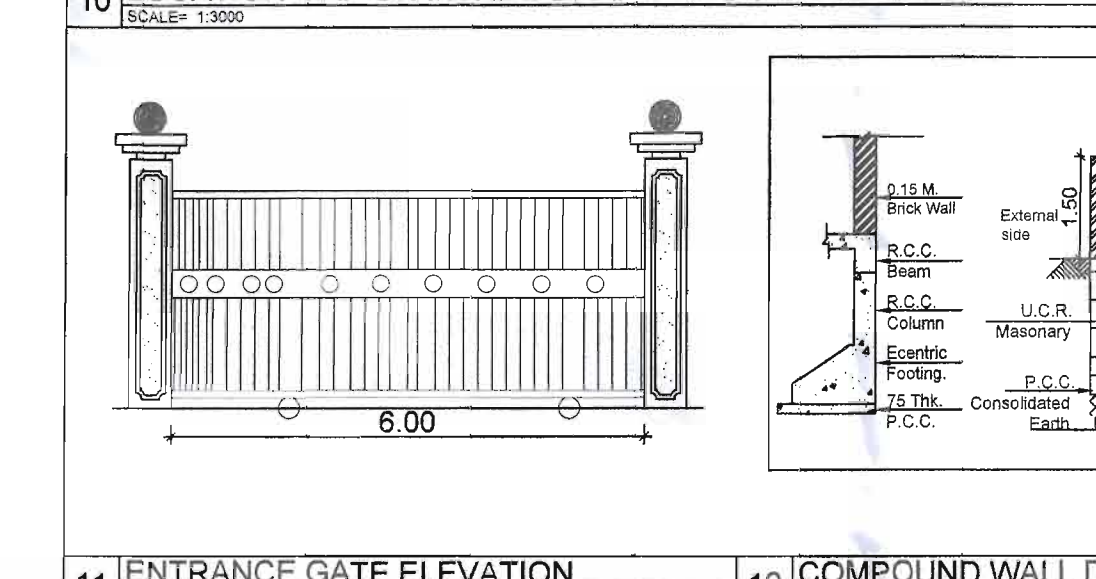
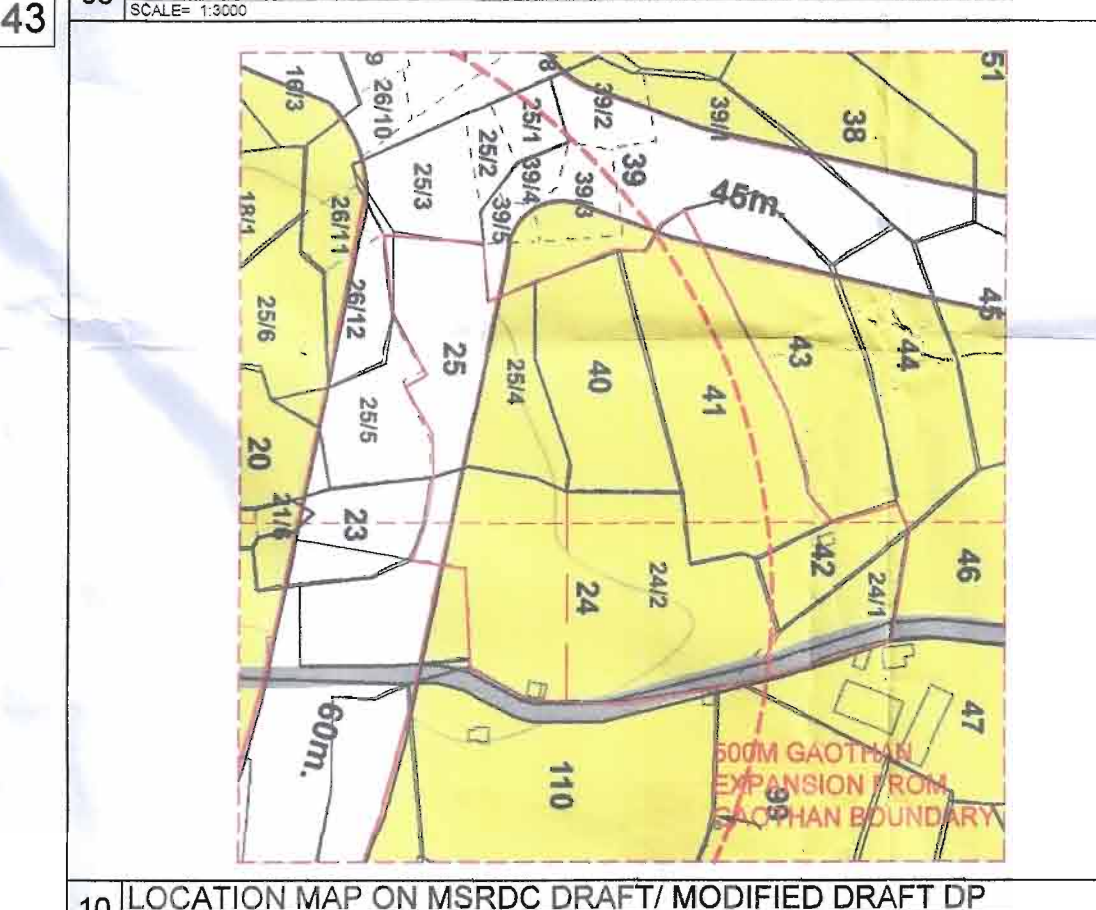


**YOGAKSHEMA RESIDENCY  
PHASE-II  
S. No. 25/4, 40 & 41**

**YOGAKSHEMA RESIDENCY**  
**PHASE-I**  
**S. No. 24/2/A & 24/2/B**  
**MahaRERA No. P52000034419**

[illegible]


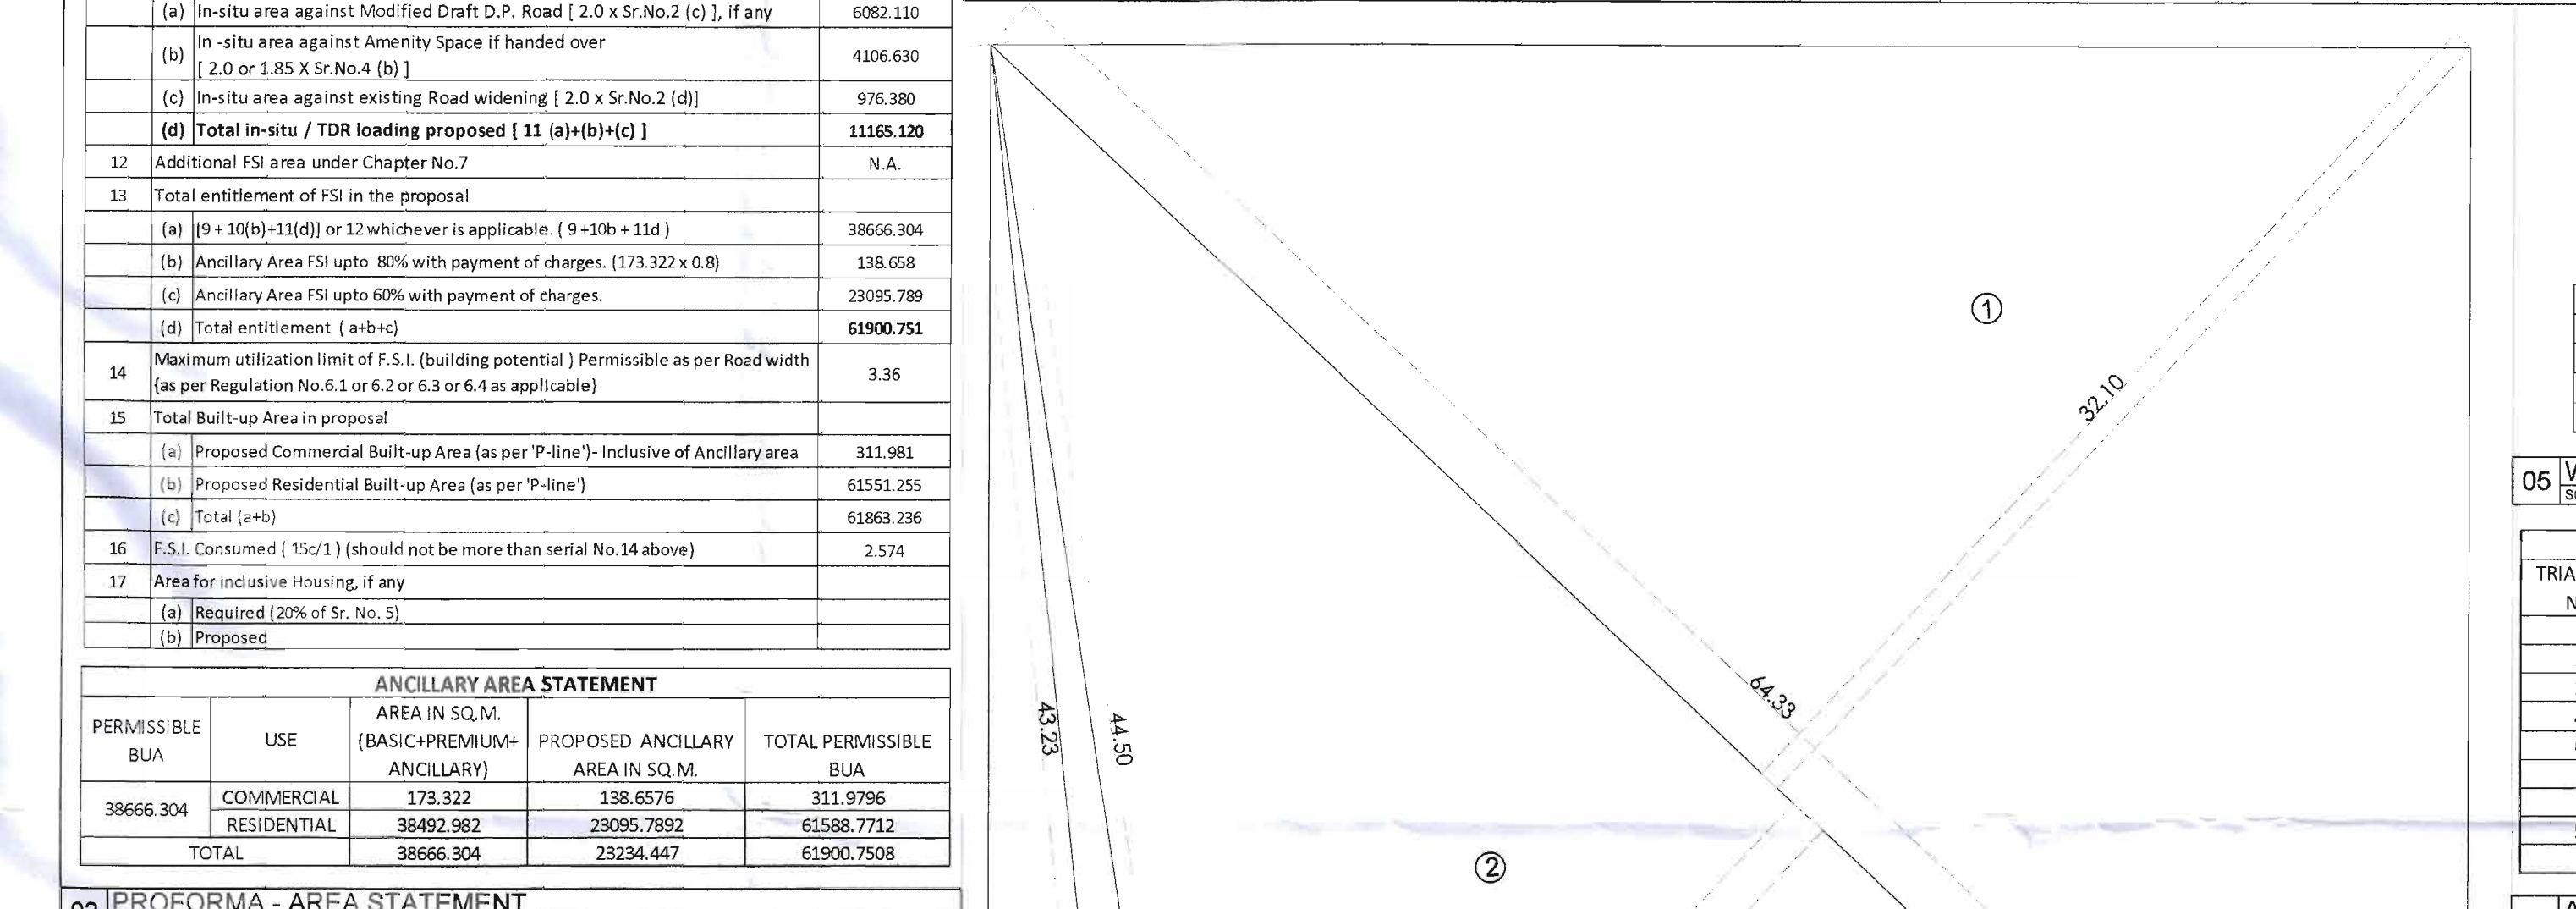

**CERTIFICATE OF AREA**

I CERTIFIED THAT, THE PLOT UNDER REFERENCE WAS SURVEYED BY ME ON ,  
VILLAGE- GRAVALE AND THE DIMENSIONS OF SIDES ETC. OF PLOT STATED  
ON PLAN ARE MEASURED ON SITE AND THE AREA SO WORKED OUT IS  
**24030.00 SQ.MT.**

Mr. Sugat Waghmare  
Managing Director  
Name & Signature of The Owner

**FORM OF CERTIFICATE**

I, AR. VITHAL PATIL, HAVE BEEN EMPLOYED BY THE APPLICANT AS HIS ARCHITECT. I HAVE EXAMINED THE BOUNDARIES AND THE AREA OF THE PLOT AND I DO HEREBY CERTIFY THAT: I HAVE PERSONALLY VERIFIED AND CHECKED ALL THE STATEMENT MADE BY THE APPLICANT WHO IS THE OWNER/LESSEE IN POSSESSION OF THE PLOT AS IN THE ABOVE FORM AND FOUND THEM TO BE CORRECT.



Ar. Vithal Patil  
Reg. No. - CA/2015/70996  
Signature of Licensed Architect

I UNDERSIGNED HEREBY CONFIRM THAT I WOULD ABIDE BY PLANS APPROVED BY AUTHORITY / COLLECTOR. I WOULD EXECUTE THE STRUCTURE AS PER APPROVED PLANS. ALSO I WOULD EXECUTE THE WORK UNDER SUPERVISION OF PROPER TECHNICAL PERSON SO AS TO ENSURE THE QUALITY AND SAFETY AT THE WORK SITE.

Mr. Sugat Waghmore  
Munim Chhatrapati

| * LEGENDS |                         |
|-----------|-------------------------|
| Sr/No.    | Item                    |
| 1         | Plot Line               |
| 2         | Existing Street         |
| 3         | Proposed Work           |
| 6         | Recreational open space |

| SITE LAYOUT - SHEET CONTENT 01 |                                              |
|--------------------------------|----------------------------------------------|
| 2                              | SITE LAYOUT                                  |
| 3                              | PRELIMINARY AREA STATEMENT                   |
| 4                              | BUILT-UP AREA STATEMENT                      |
| 4                              | LOCATION MAP ON VILLAGE BOUNDARY             |
| 5                              | WATERWAYS CANAL AREA DEMO & CAL              |
| 6                              | AREA CALCULATION - AREA UNDER AMBUDITY ROAD  |
| 6                              | AREA CALCULATION - RECREATIONAL OPEN SPACE   |
| 8                              | AREA DIAGRAM - PUBLIC AMENITY                |
| 9                              | LOCATION MAP ON GOOGLE IMAGE                 |
| 10                             | LOCATION MAP ON AERIAL PHOTO & INDEXED DRAFT |
| 11                             | ENTRANCE GATE ELEVATION                      |
| 12                             | COMPOUND WALL DETAILS                        |
| 13                             | AREA DIAGRAM - RECREATIONAL OPEN SPACE       |
| 16                             | AREA DIAGRAM - MINIMUM BOUNDARY              |
| 17                             | AREA CAL - MINIMUM BOUNDARY                  |

**DESCRIPTION OF PROPOSAL**

REVISED DEVELOPMENT PERMISSION FOR RESIDENTIAL BUILDING ON LAND BEARING SURVEY NO. - 242/A,242/B, AND NEWLY ADDED SURVEY NO. - 254, 40,41 AT VILLAGE:GIRAVALE,TAL: PANVEL, DIST:RAIGAD

|   |                          |
|---|--------------------------|
| NAME & SIGN.OF OWNER   | NAME & SIGN.OF ARCHITECT |
| For SUPERB MAA INFRA AND HOUSING LLP<br><br>PARTNER |                          |

|   |   |
|---|---|
| <p><b>SUPRE MAA INFRA AND HOUSING LLP</b><br/> <b>THROUGH POA HOLDER</b><br/> <b>MR. SUGAT WAGHARE</b><br/>         B 111, PARMAR CHAMBERS, SADHU<br/>         VASWANI CHOWK, PUNE - 411001</p> | <p><br/> <b>AR. VITTHAL PATIL</b><br/> <b>REG. NO - CA/2015/70996</b><br/> <b>FOR A SQUARE STUDIO</b></p> |
|---|---|

|                            |                                  |
|----------------------------|----------------------------------|
| SHEET TITLE :              |                                  |
| SITE LAYOUT & AREA DIAGRAM |                                  |
| NORTH                      | NAME & ADD. OF PROJECT ARCHITECT |
| DATE                       |                                  |

**A SQUARE STUDIO**

|       |            |
|-------|------------|
| SCALE | AS SHOWN   |
| DATE  | 10.08.2023 |

117, Mitul Chambers, Narayana Point

|          |                          |                                                           |
|----------|--------------------------|-----------------------------------------------------------|
| DRN BY   | CHANDRESH                | 217, Vitthal Chaudhars, Nariman Point,<br>Mumbai - 400021 |
| CHKD BY  | VITTHAL P.               | email : patil.vitthal3@gmail.com                          |
| REVISION | R0                       |                                                           |
| DRG. NO. | A2S_SMIHL_YR_AR_MN_SL_01 |                                                           |