


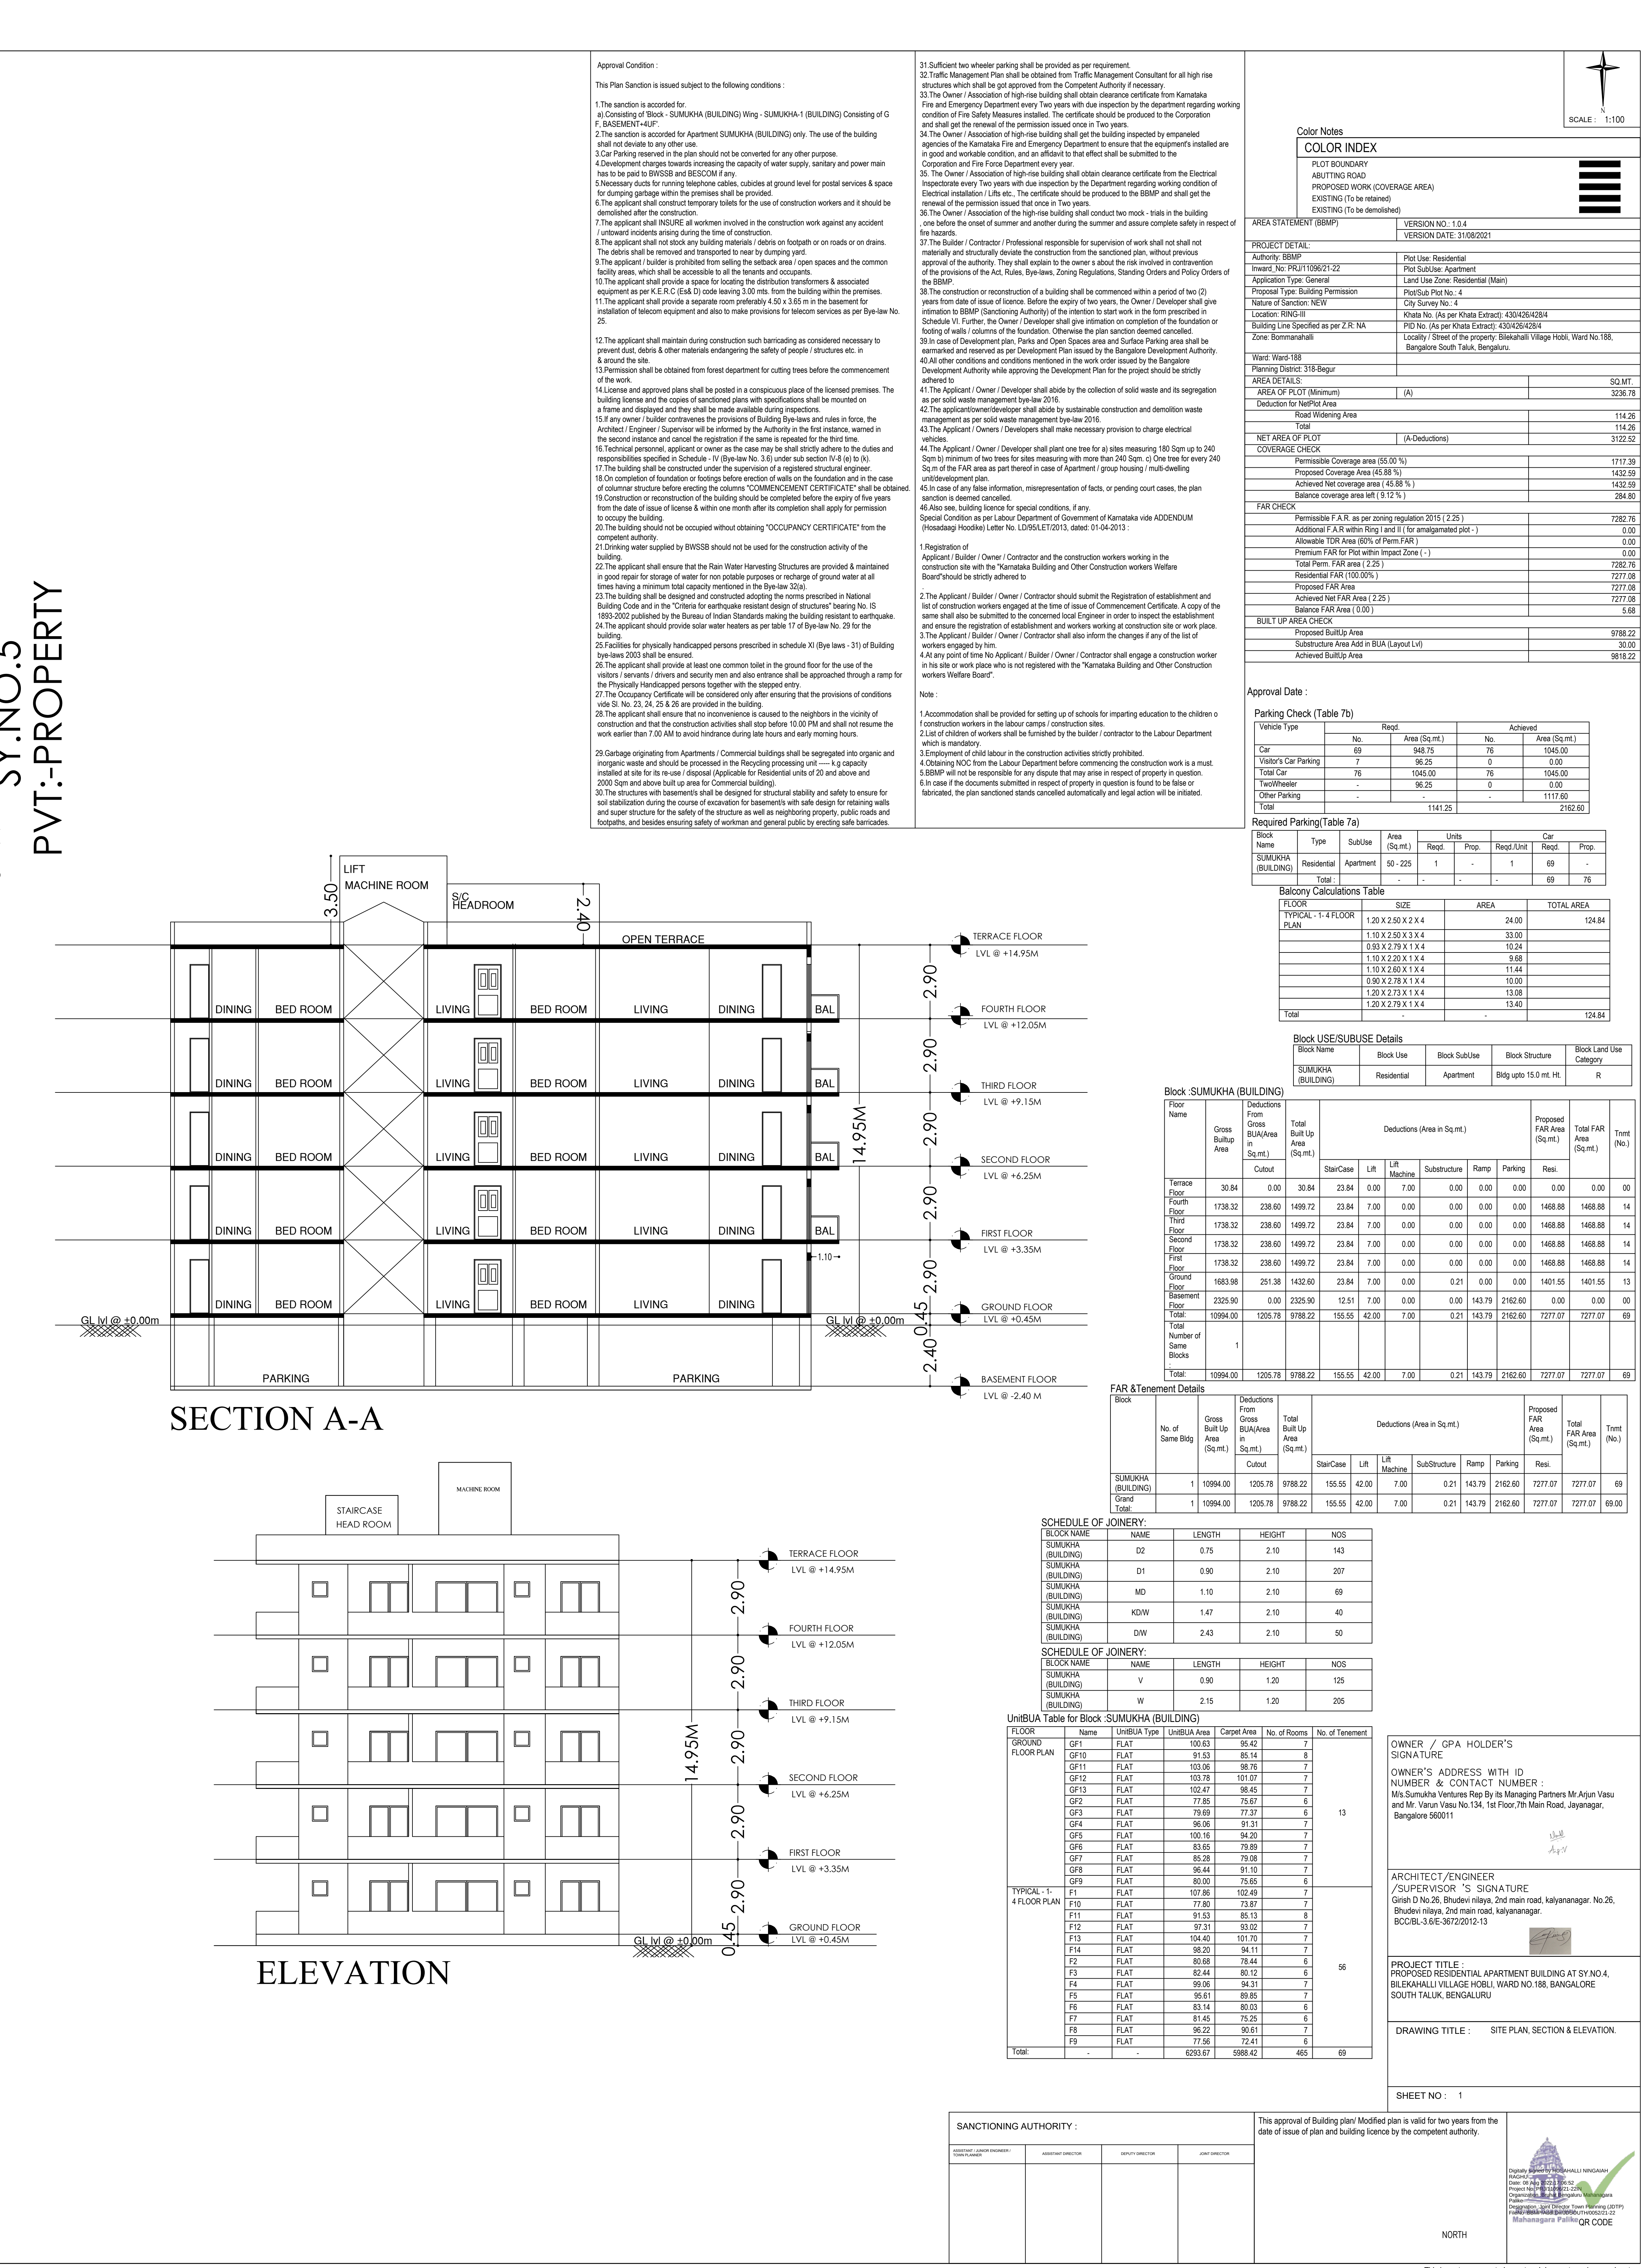


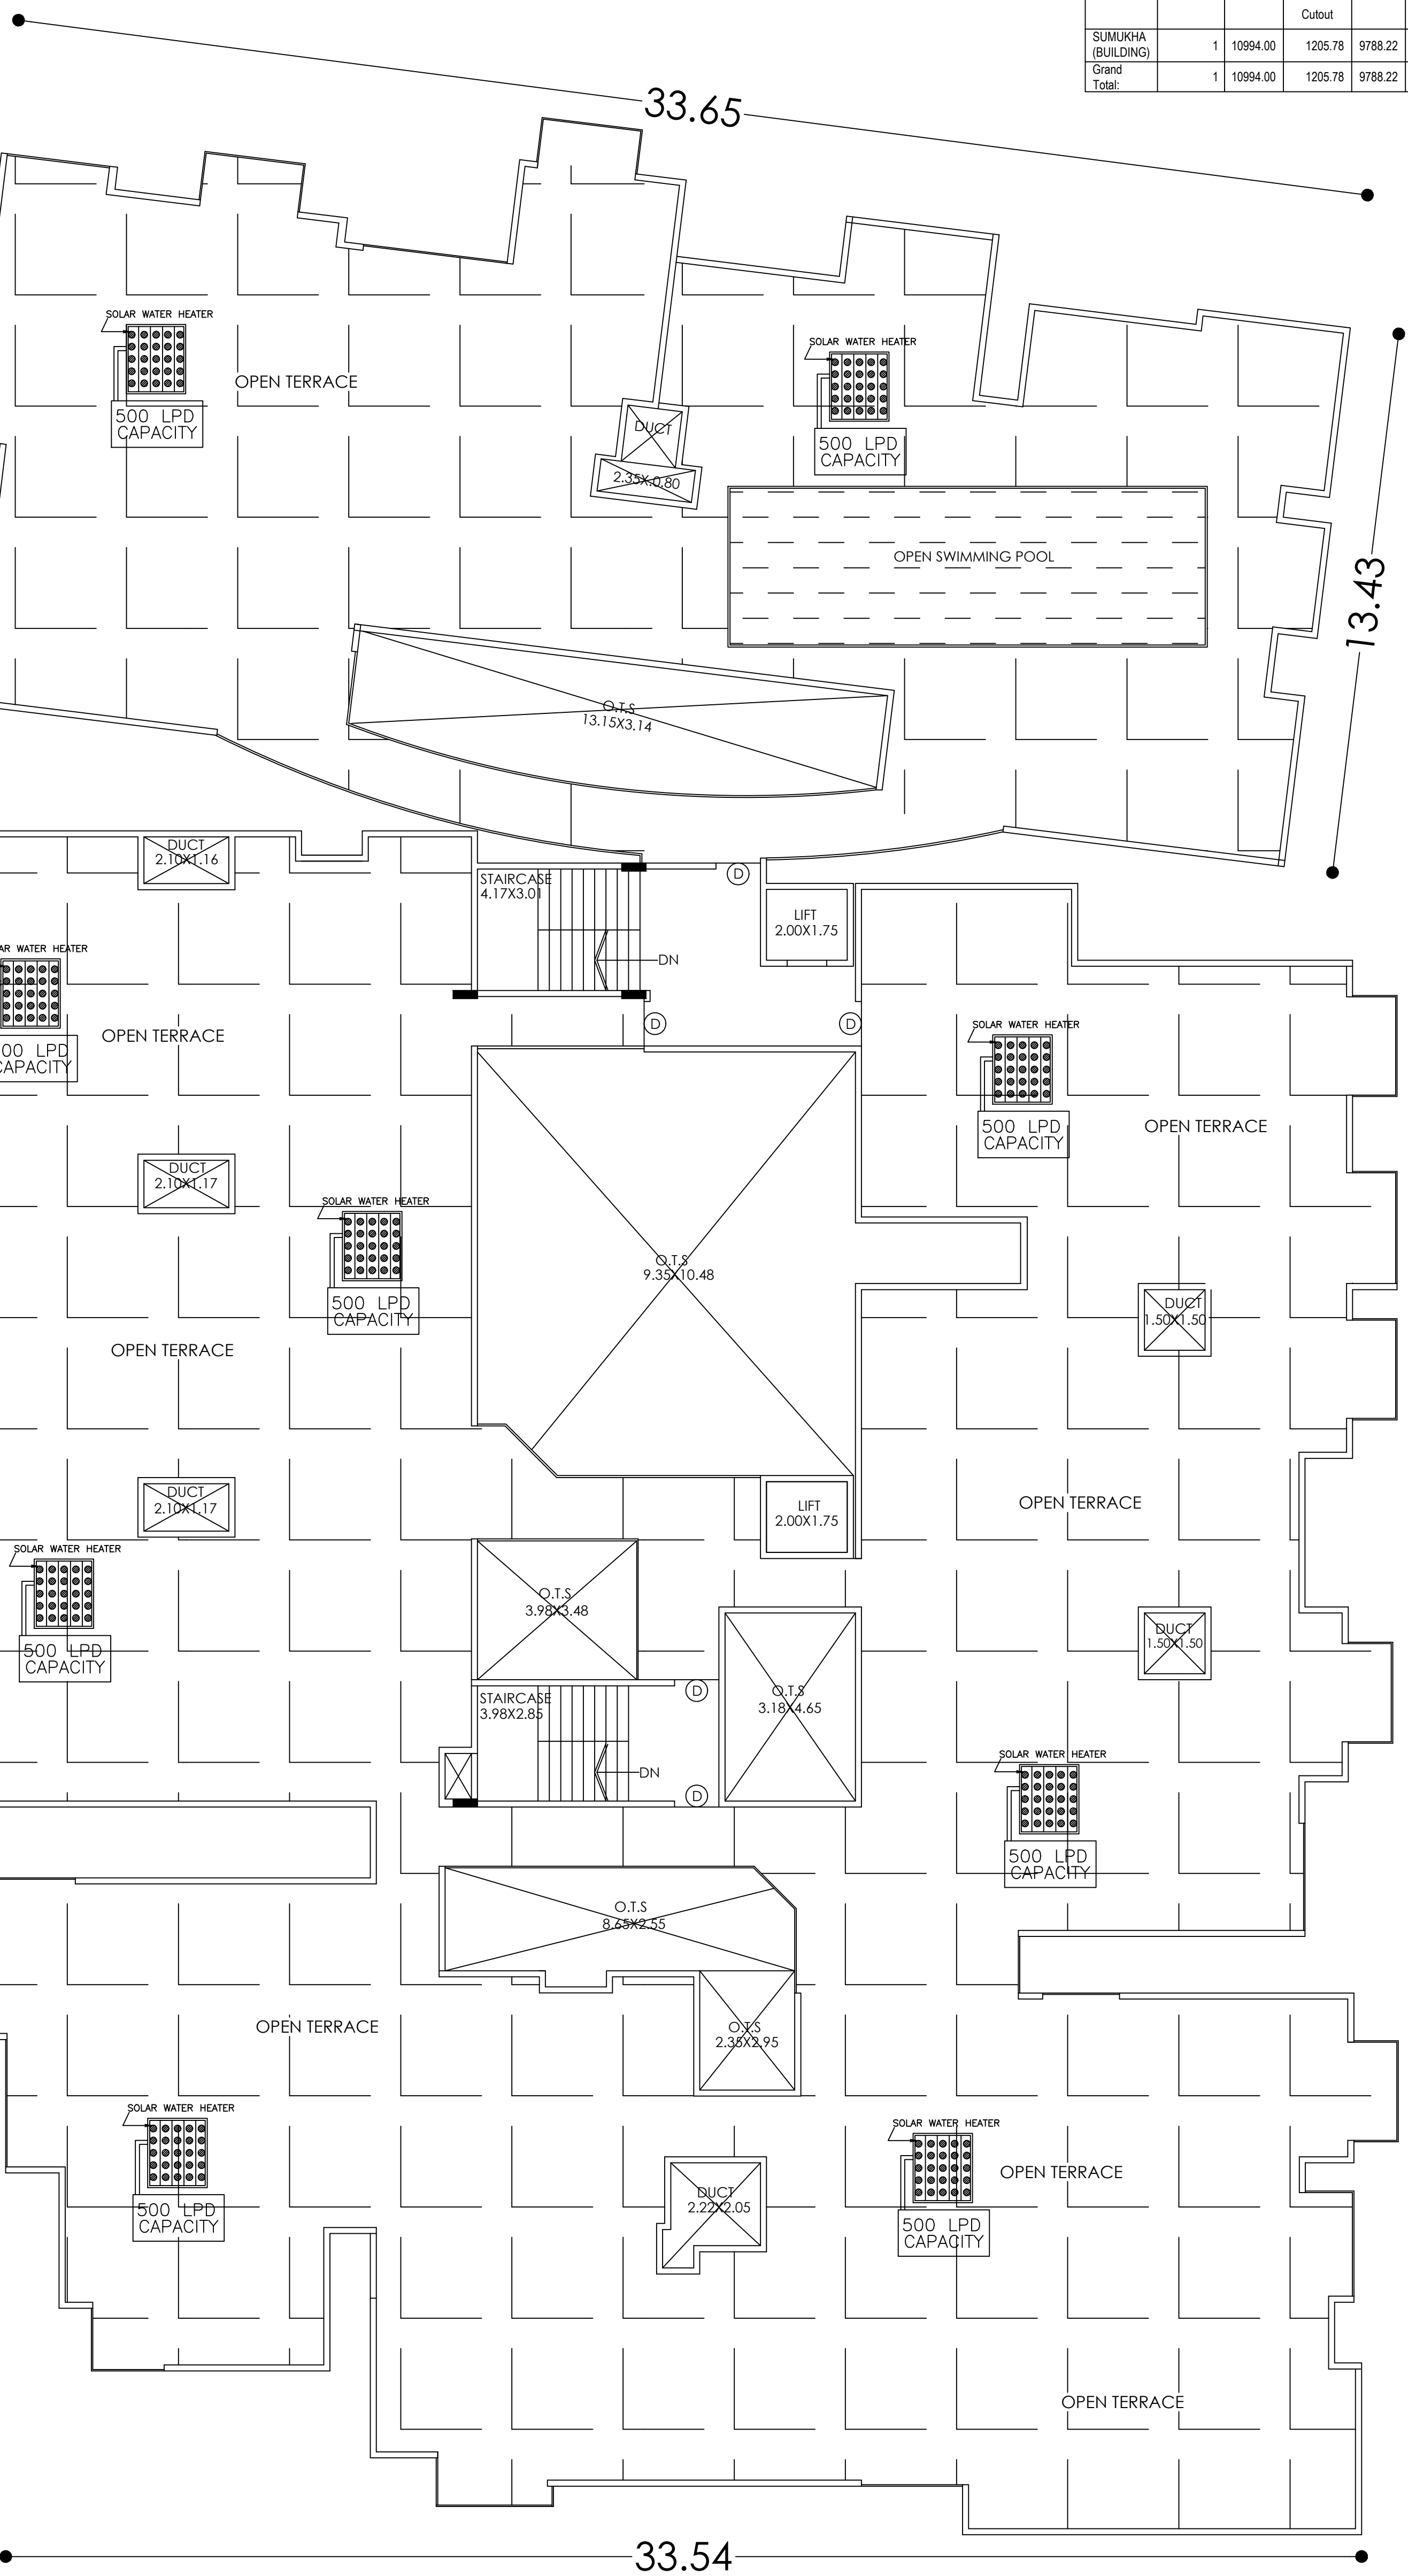

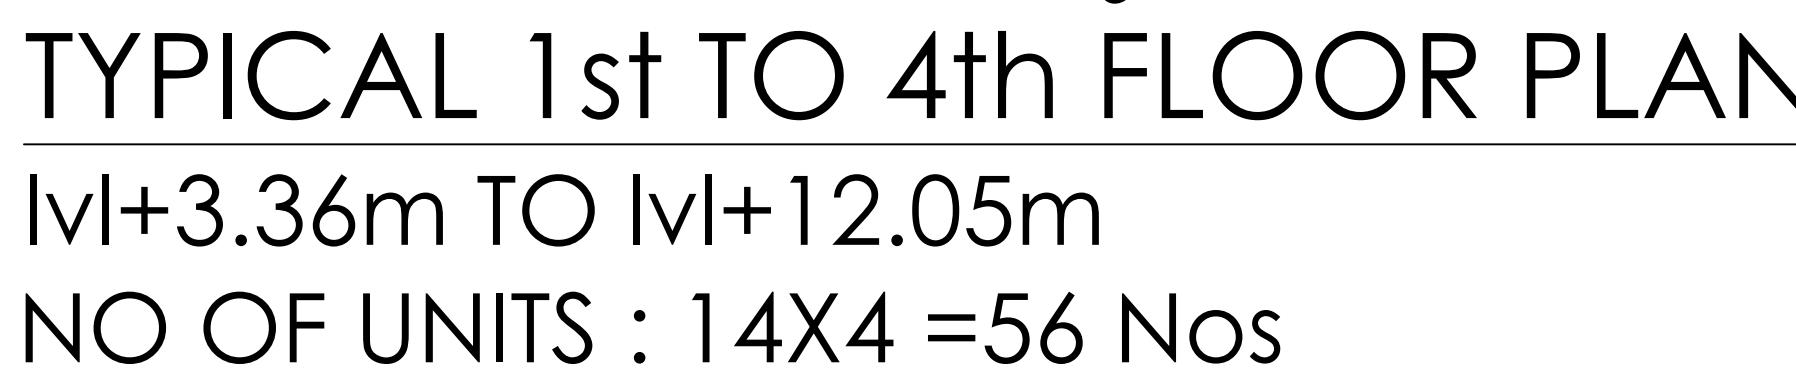

NOR

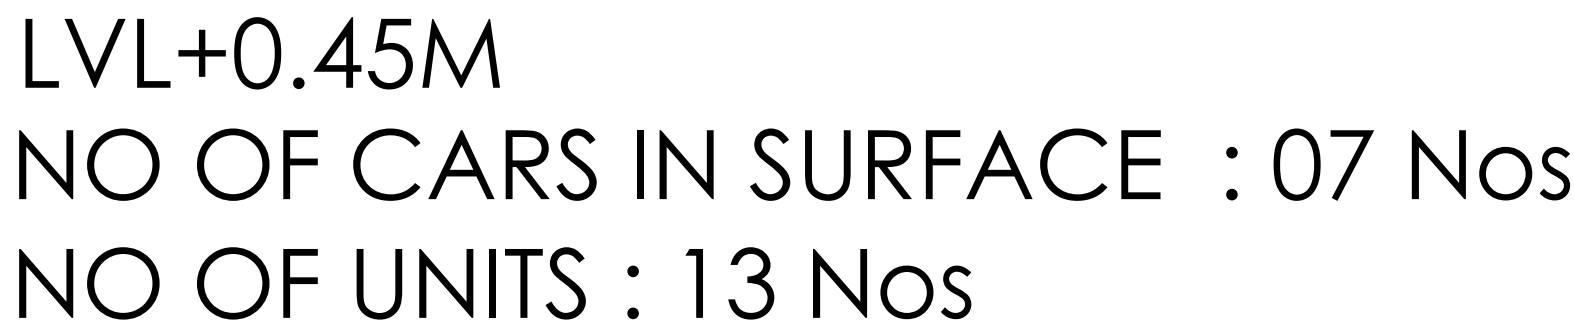

This approval of Building plan/ Modified plan is valid for two years from the date of issue of plan and building licence by the competent authority.

Digitaly signed by PRADEEP KALLINIVARAH
MAGISTRATE
Date: 06 May 2023 10:52:57
Project No: 98-1188-02-228
Organization: B-4 Bangalore Urban Region
District:
Designation : Joint District Magistrate (UD)P
Email: b4ud@karnataka.gov.in/00000001vce000112
Mahangara Palike

NORTH