


Sanctioned No. B.P. (P/109-1) / 36 / 2016
Subject to conditions mentioned in the
Office Order No. 15 / 6 / 2016
Plotted Date 15 / 6 / 2016



O. C. Signed
by City Engineer

City Engineer
Pimpri Chinchwad Municipal Corporation

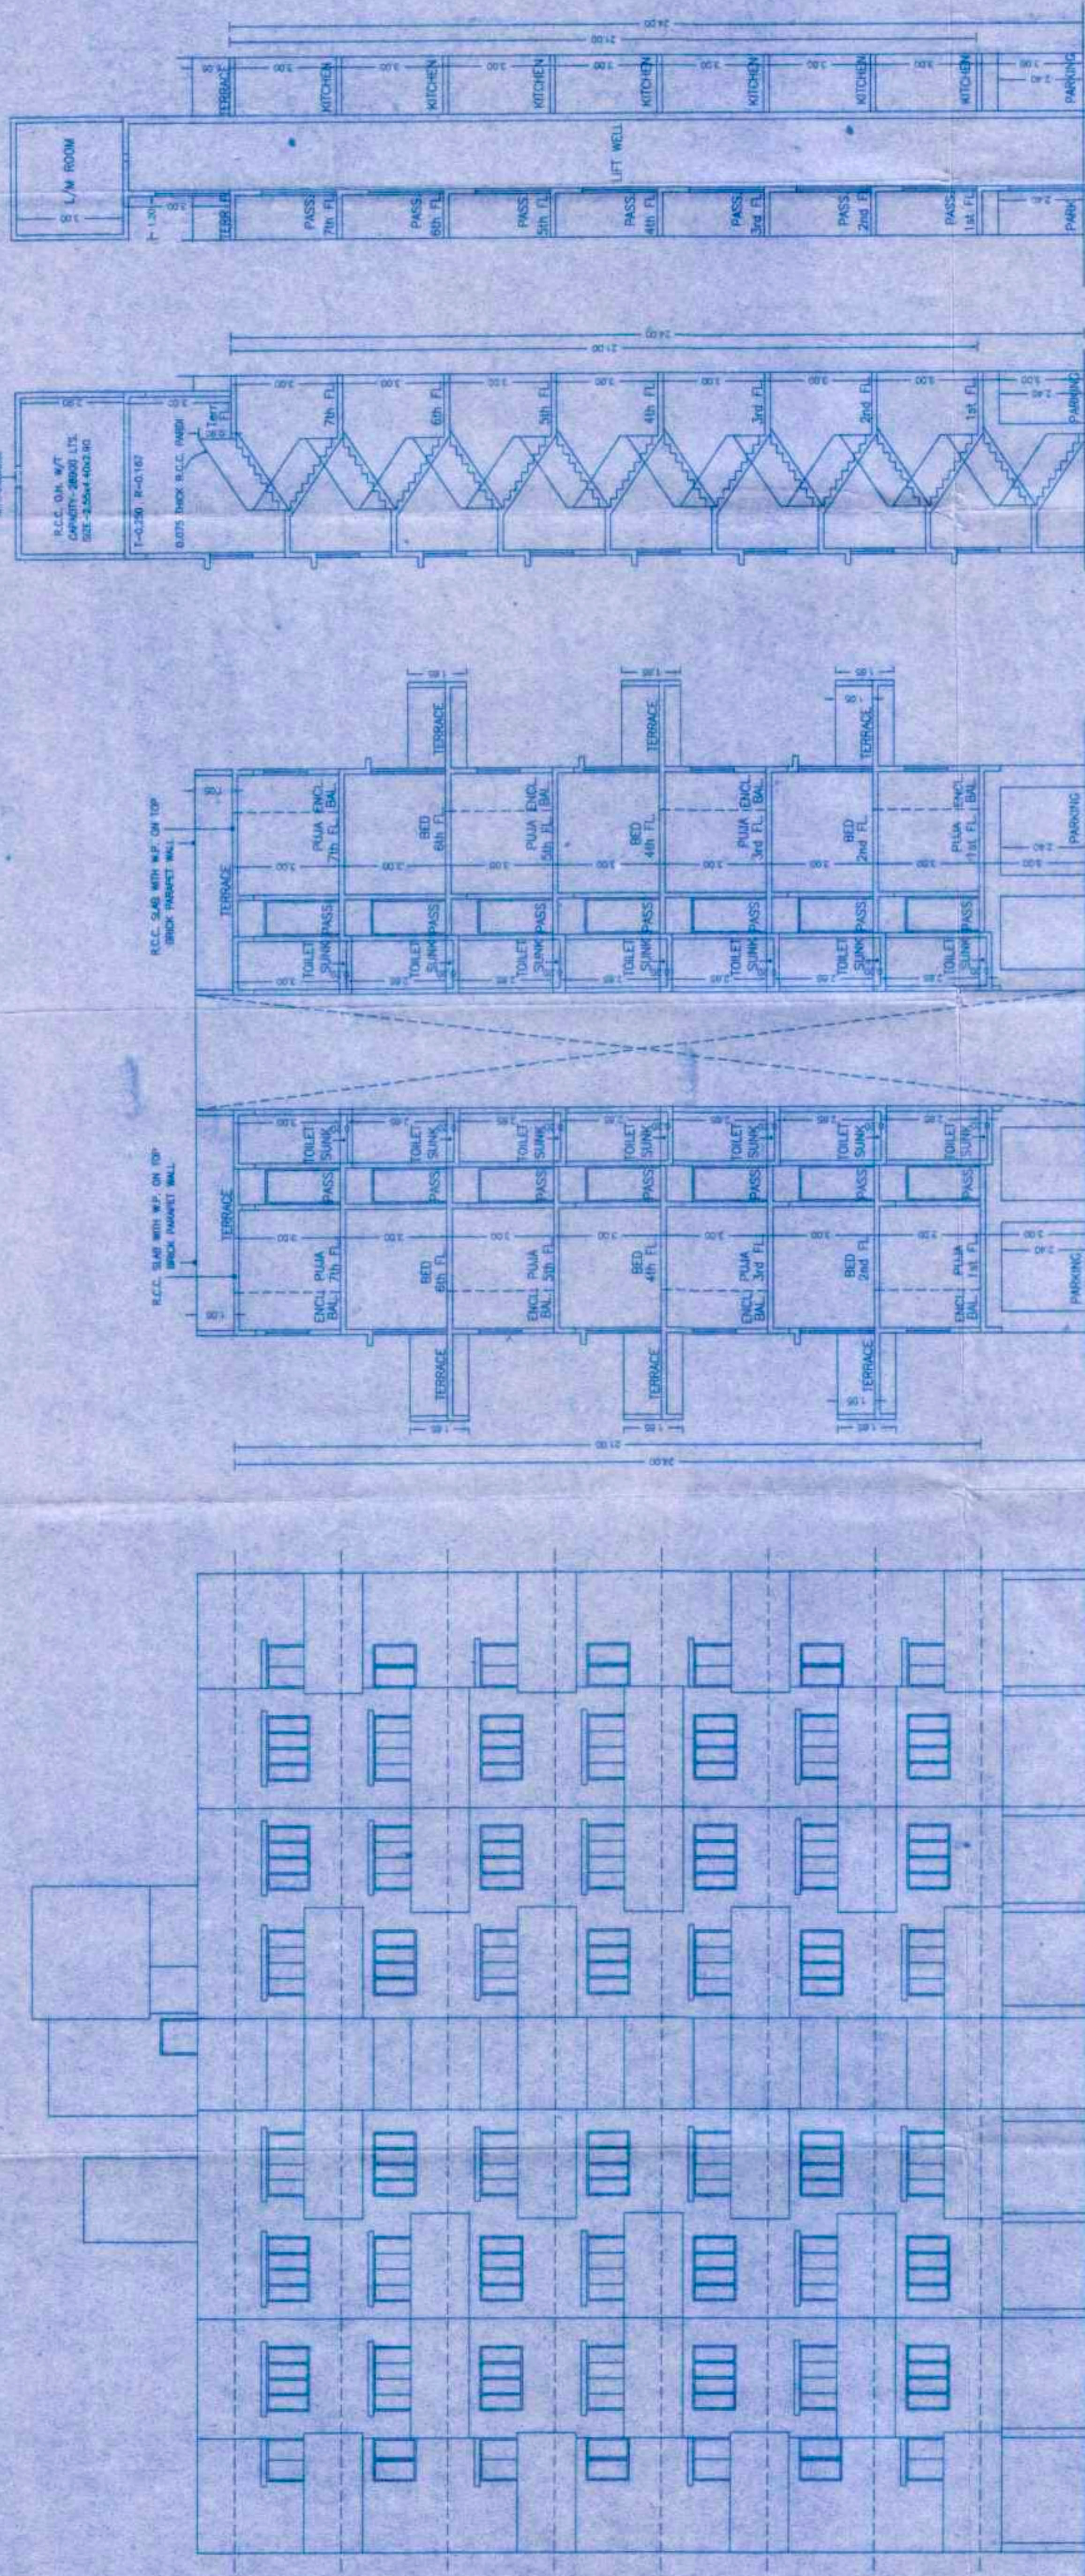


ELEVATION

SECTION AT C-C

SECTION AT A-A

SECTION AT B-B

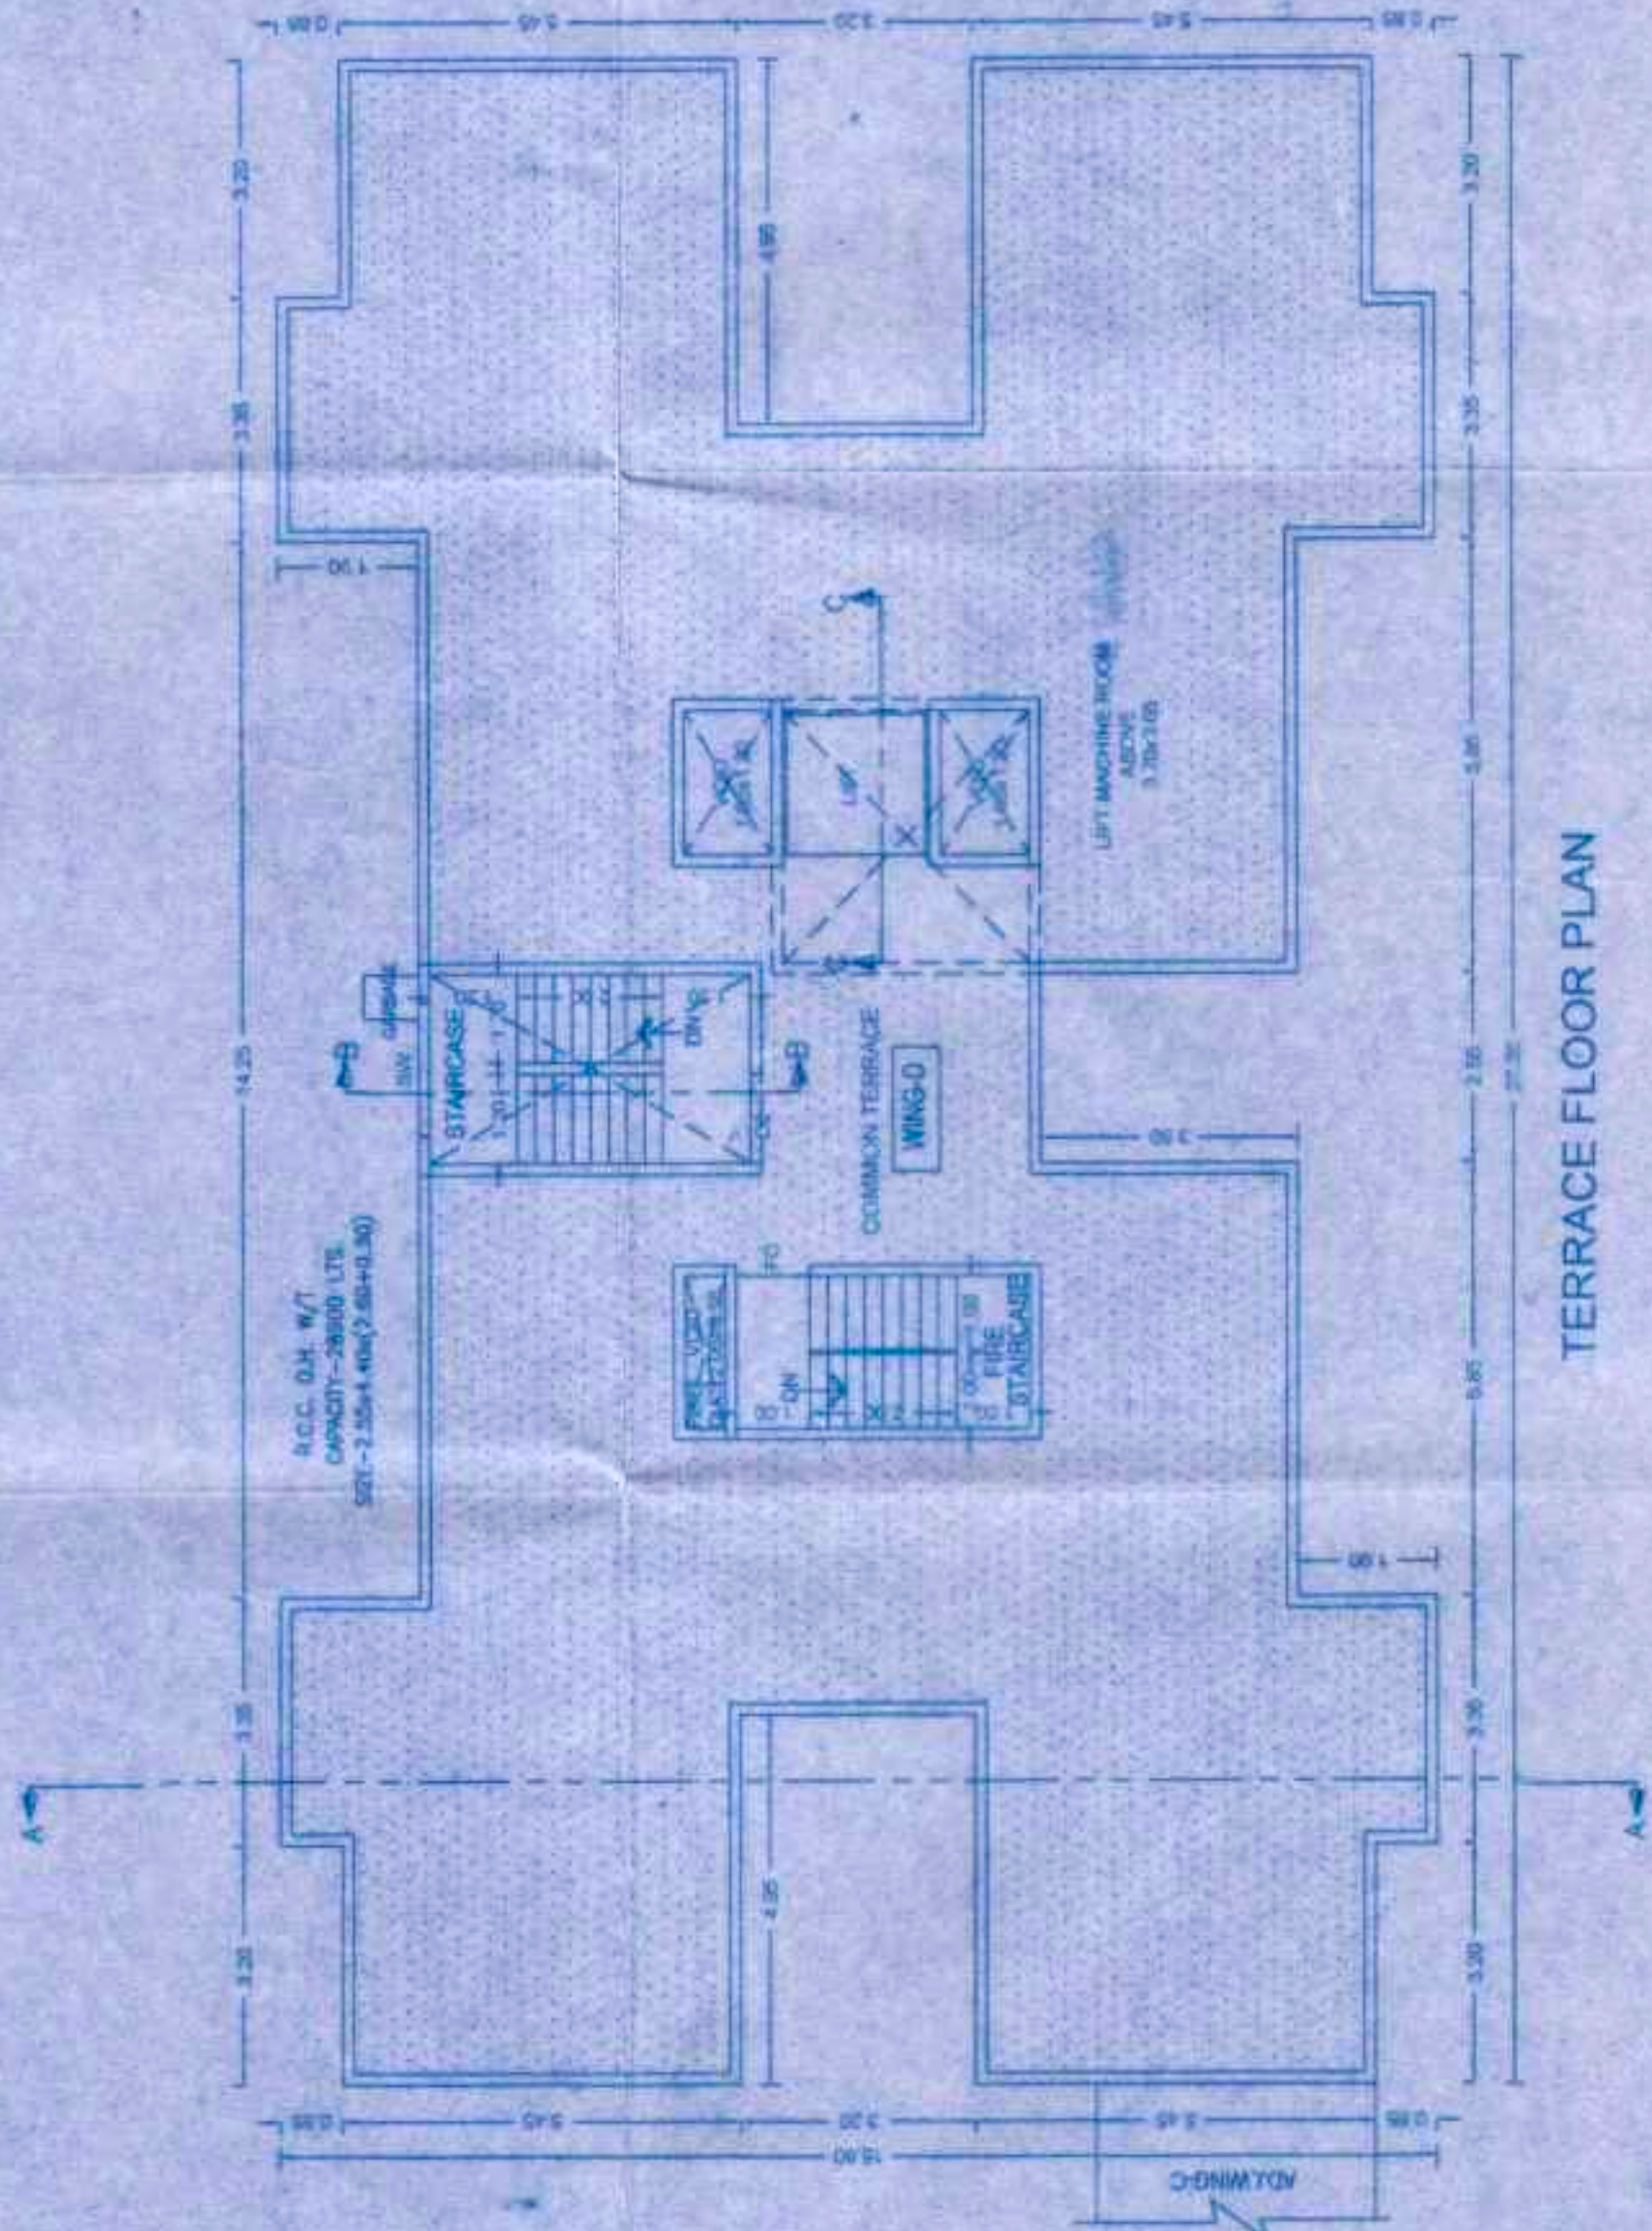

TERRACE FLOOR PLAN



PROJECT
PROPOSED RESIDENTIAL / COMMERCIAL AT S.NO.36/1/1,30/1/2,30/2,33/7
AT PIMPRI CHINCHWAD

OWNER'S NAME & SIGN

FOR M/S. RENIKA CONSTRUCTIONS THROUGH
MR. BABU SAKHARANA MEHTRE
ARCHITECT'S NAME & SIGN

SHASHANK PRAKASHI PHADKE


sole space
Engineering & Consulting
Pimpri Chinchwad Municipal Corporation
11/10/22