

STAMP OF APPROVAL








O.C. Signed
by City Engineer

City Engineer
Municipal Corporation, Pune


Page No. **18**

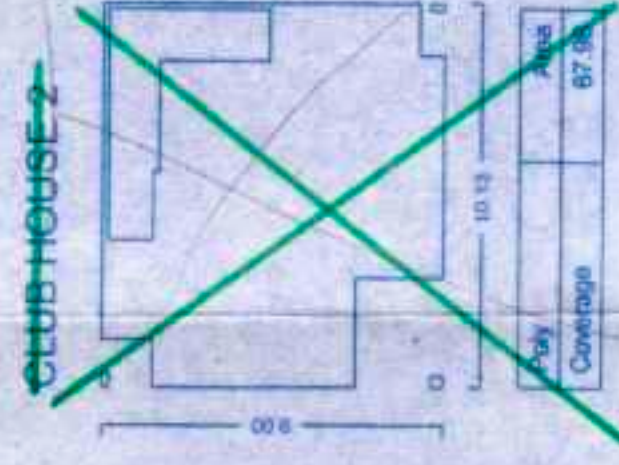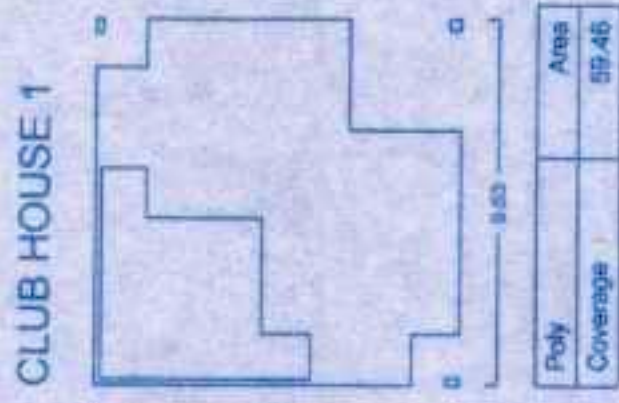


WING B

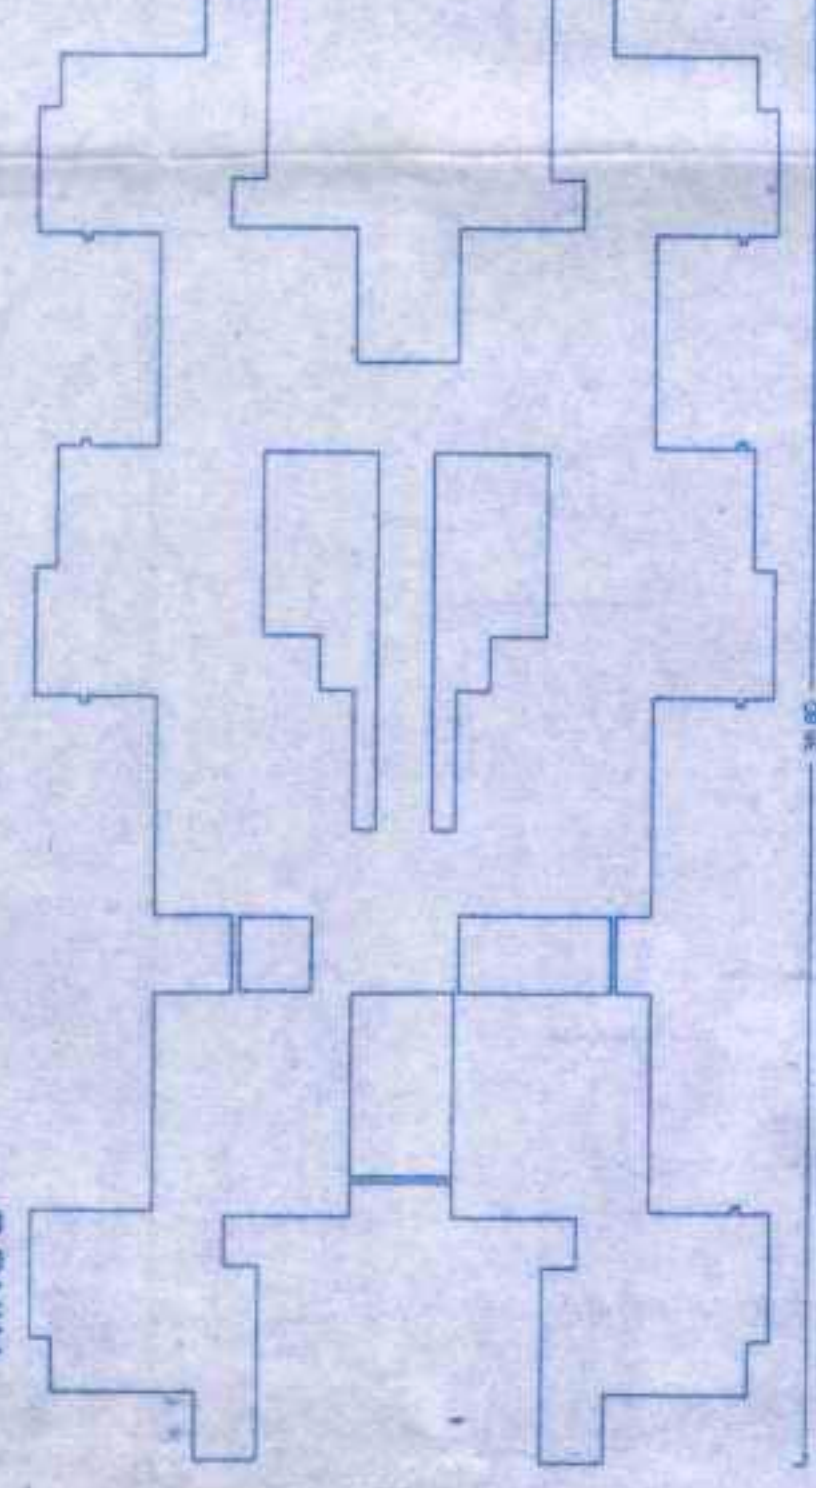


WING C

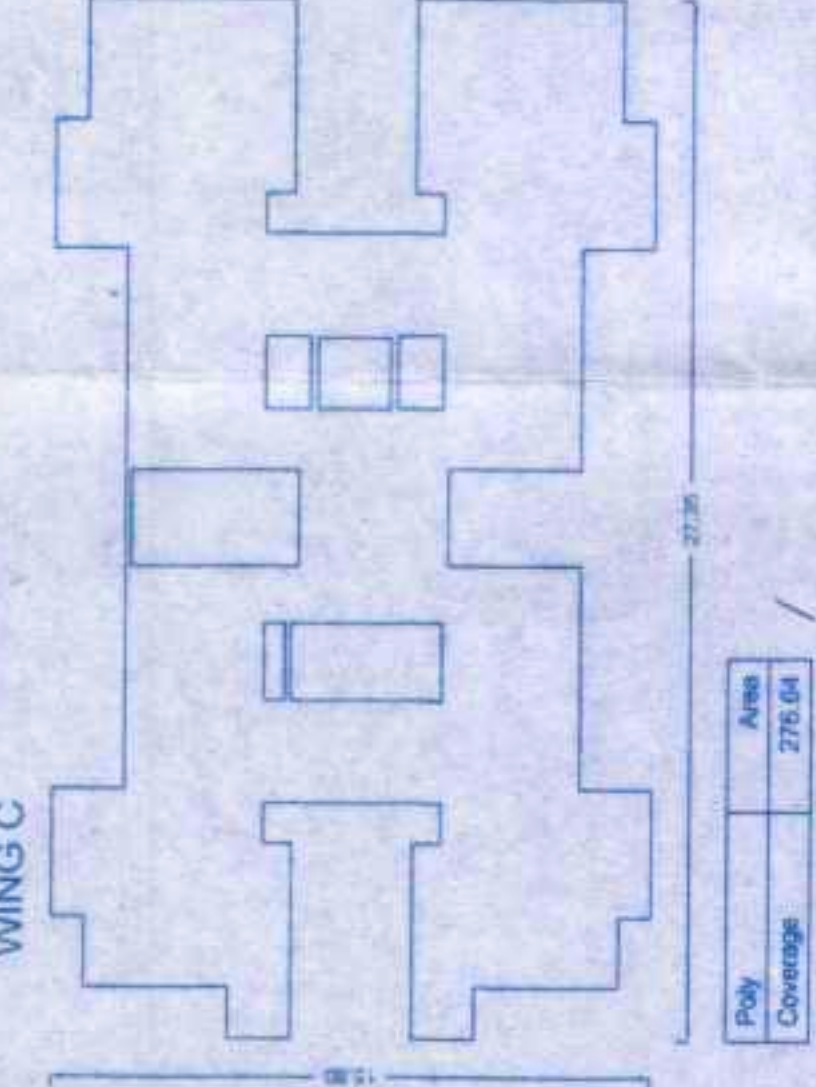



WING D

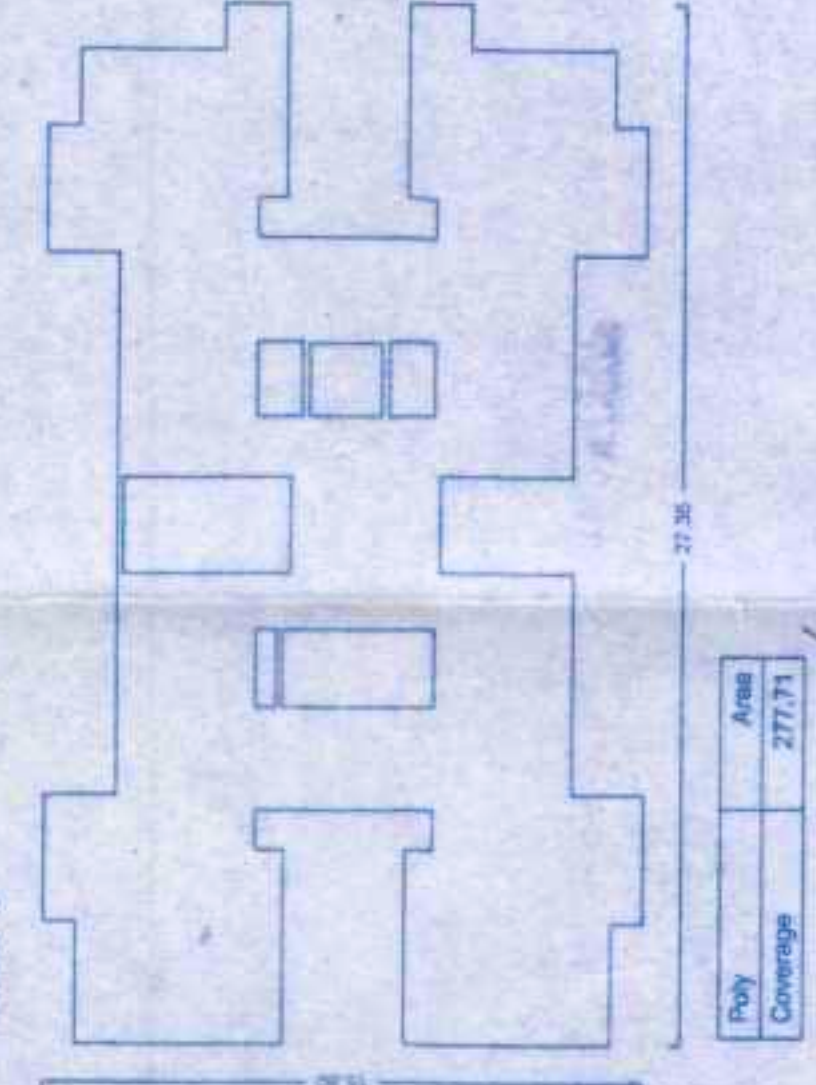

WING F

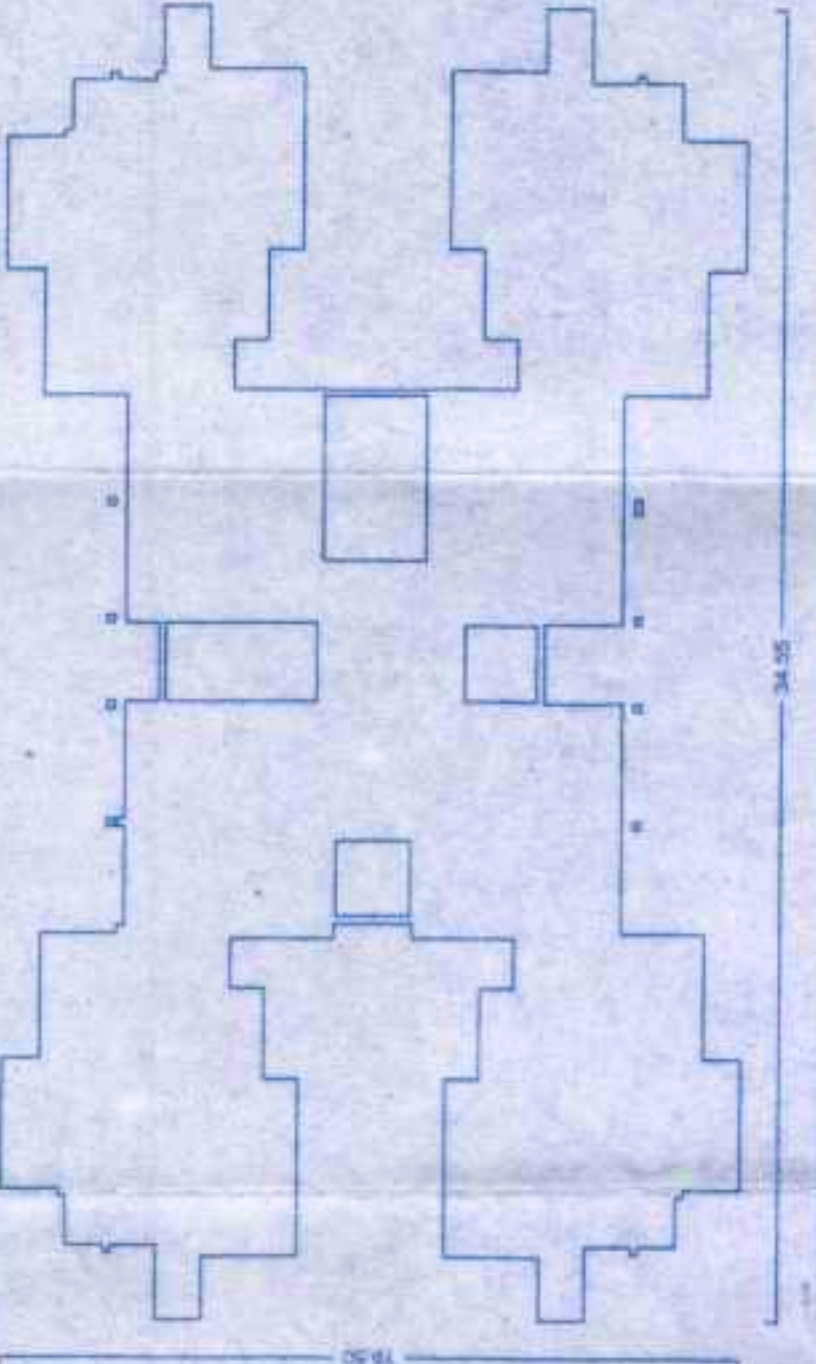

WING G

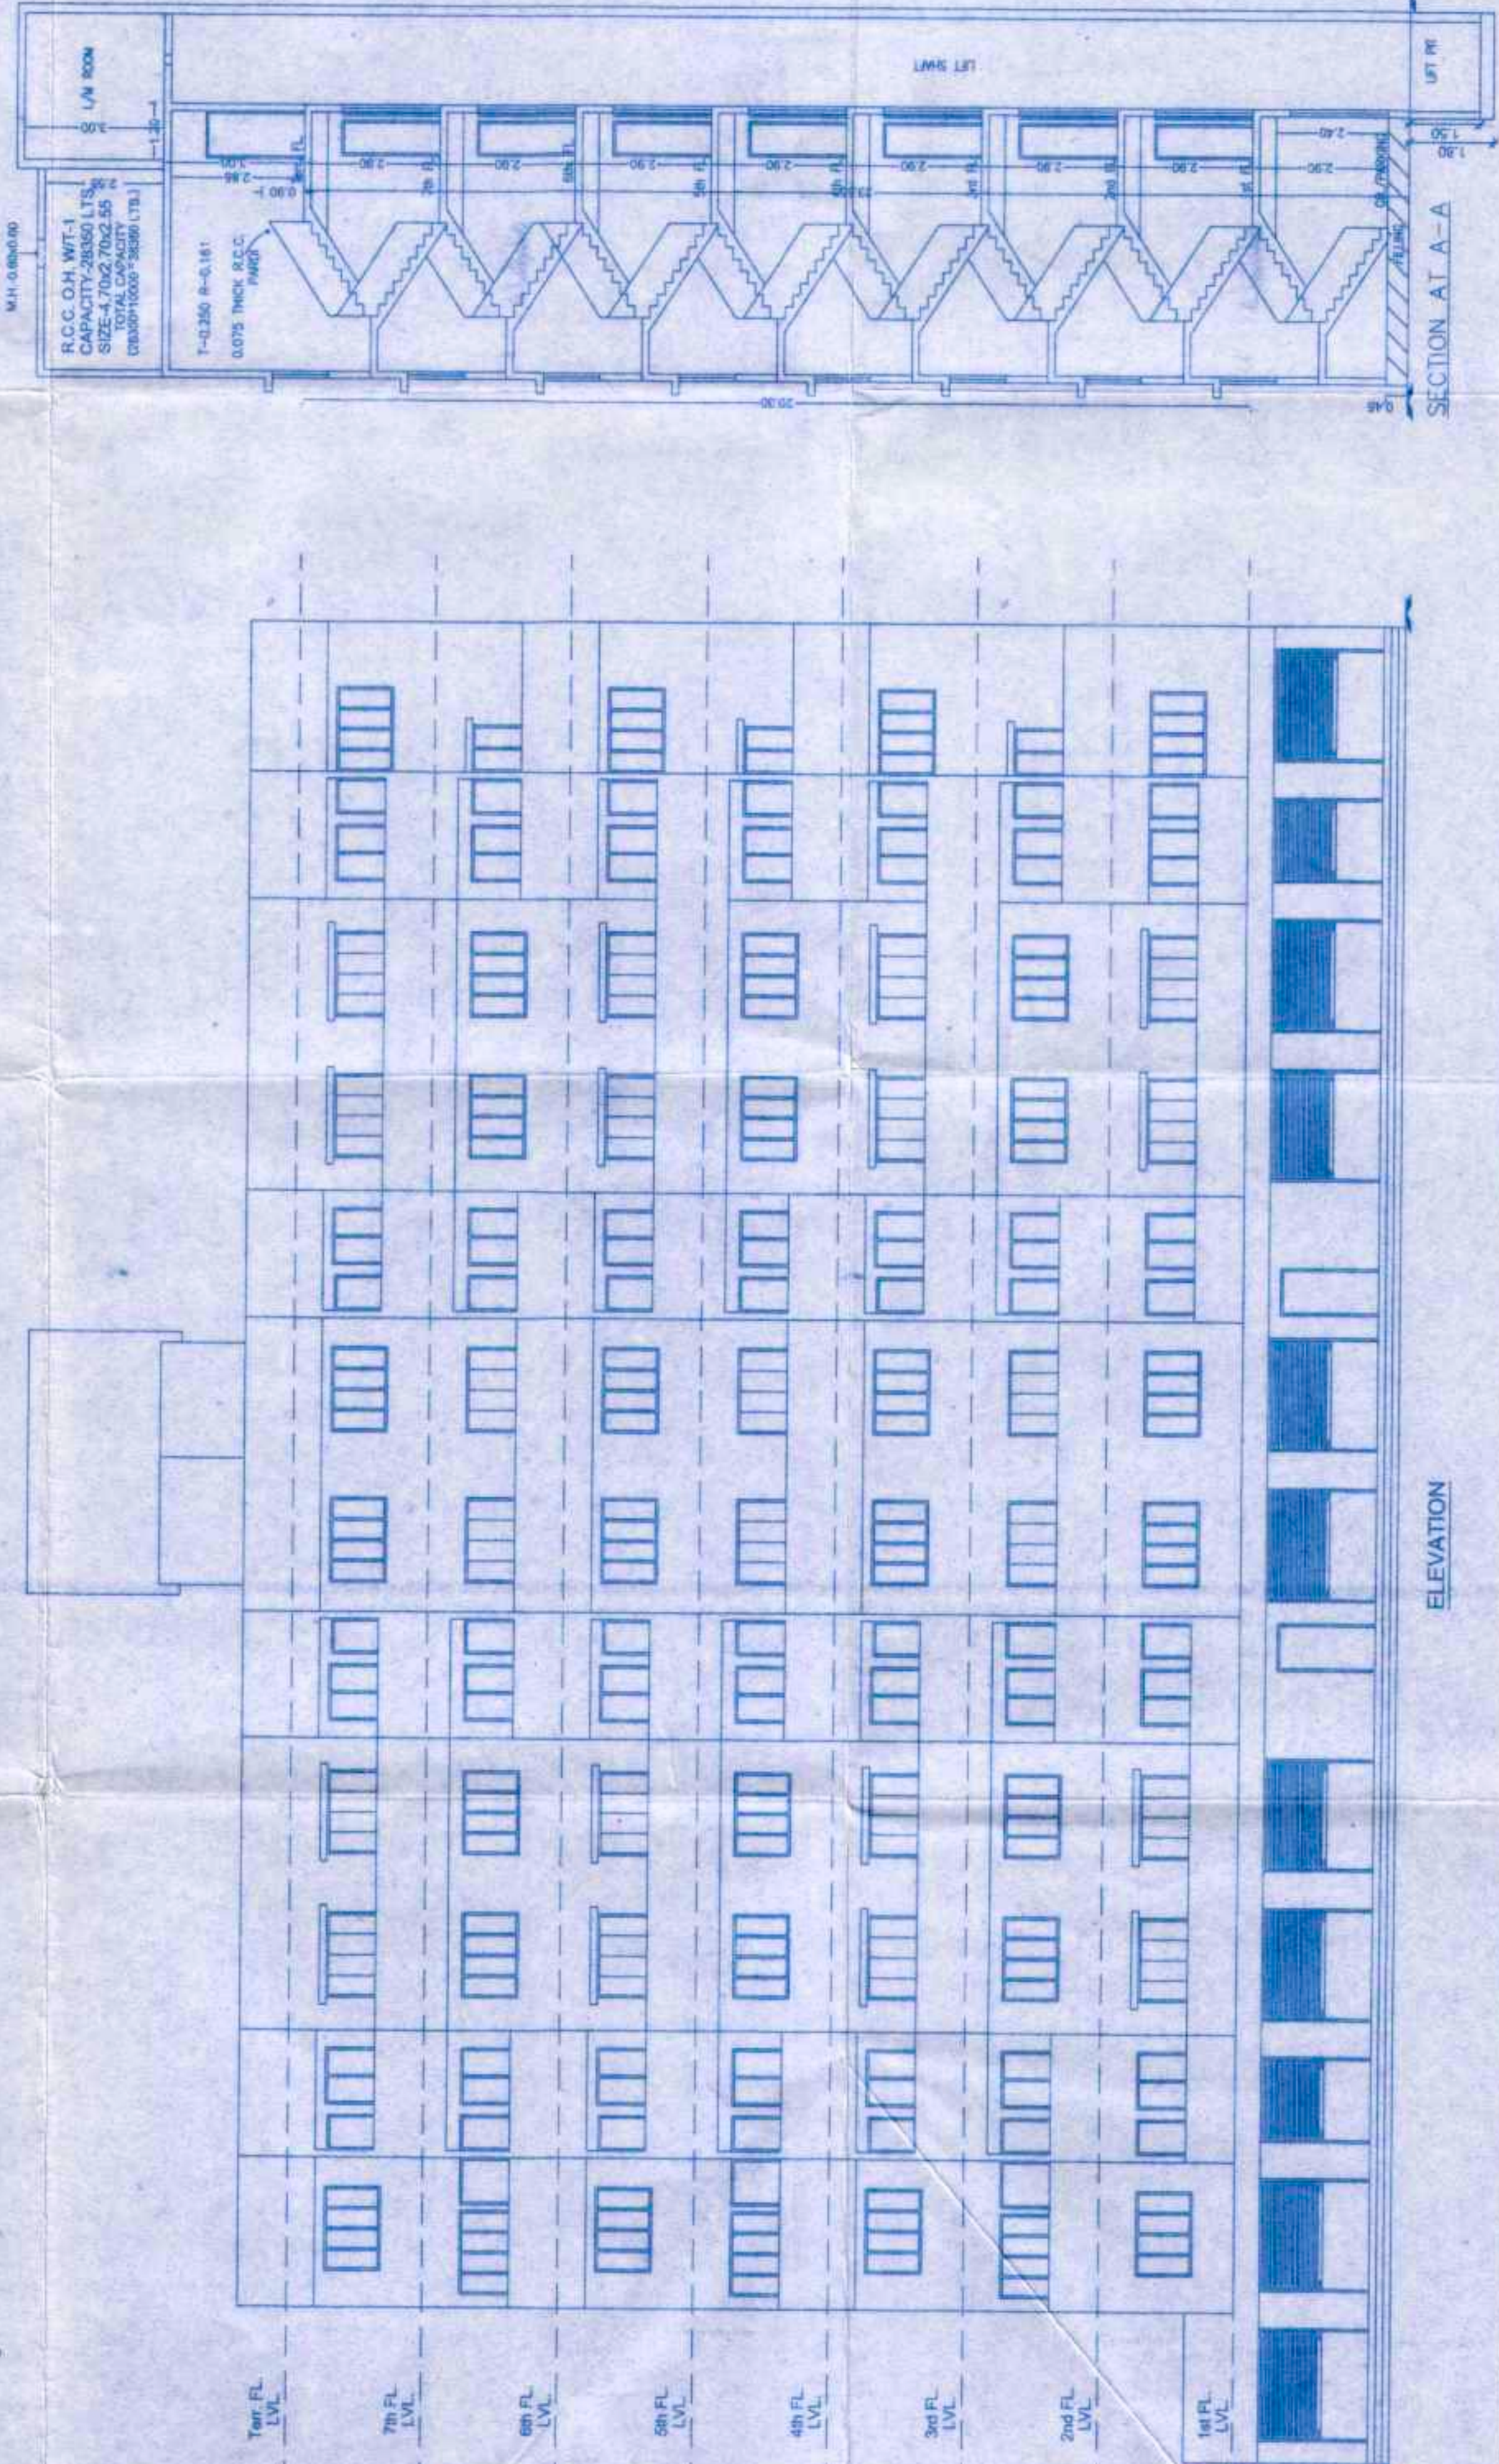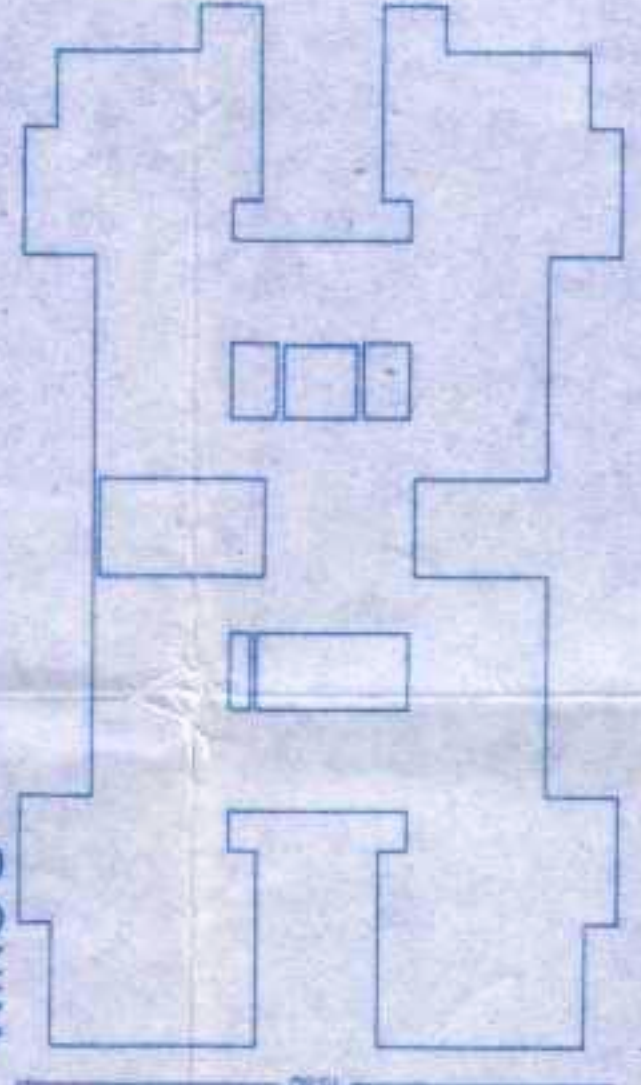

ELEVATION

NOTES:
1. ALL DIMENSIONS ARE IN METERS.
2. THE ARCHITECT IS NOT RESPONSIBLE FOR THE CONSTRUCTION OF THE BUILDING.

PROJECT
PROPOSED RESIDENTIAL / COMMERCIAL AT SNO.36/1/1,36/1/2,36/2,33/7
AT MORWADI PHATRA PUNE

OWNER'S NAME & SIGN

FOR M/S. RENUKA CONSTRUCTIONS THROUGH,
MR. BABU SURESH K. MEHTRE
ARCHITECT'S NAME & SIGN

SHASHANK PRADHAN PHADKE


sole space
architects
Pune