


TYPE	CARPET AREA / FSI (M2)	TENEMENT (NOS.)	CAR (NOS.)	SCOOTER (NOS.)	CYCLE (NOS.)
RESIDENTIAL	0-40	2	0	1	0
RESIDENTIAL	40-80	2	0	2	0
RESIDENTIAL	80-150	1	0	2	0
RESIDENTIAL	>150	1	0	3	0
VISITOR			5%(Car)	5%(Scooter)	5%(Cycle)
TOTAL	REQUIRED		88	175	88
TOTAL	PROPOSED		90	178	194

BUILDING	COMM.	RESI.	IND.	SPEC.	PERM.	PROP.	EXCESS	ENCLOSE	OPEN	TERRACE	PAID	FIRE	PASSAGE	LIFT	LIFT MC ROOM	TENEMENTS	TOTAL FSI AREA
A-1 (WING) EXISTING	0.00	2993.61	0.00	0.00	447.57	448.61	1.09			6.00	135.08	133.10	399.20	7.22	0.00	42	2489.52
B-1 (WING) EXISTING	0.00	2489.52	0.00	0.00	373.43	373.43	0.00			6.00	135.08	133.10	399.20	7.22	0.00	41	2489.52
TOTAL	0.00	5473.13	0.00	0.00	821.00	822.04	1.09			12.00	270.16	266.20	798.40	14.44	0.00	83	4979.04

FLOORS	COMM.	RESI.	IND.	SPEC.	PERM.	PROP.	EXCESS	ENCLOSE	OPEN	TERRACE	PAID	FIRE	PASSAGE	LIFT	LIFT MC ROOM	TENEMENTS	TOTAL FSI AREA
PARKING FLOOR	0.00	0.00	0.00	0.00	0.00	0.00	0.00			0.00	0.00	0.00	0.00	0.00	0.00	0	0.00
FIRST FLOOR	0.00	282.31	0.00	0.00	42.35	42.34	0.00			6.00	12.28	12.10	36.20	7.22	0.00	4	262.31
SECOND FLOOR	0.00	282.31	0.00	0.00	42.35	42.34	0.00			6.00	12.28	12.10	36.20	7.22	0.00	4	262.31
THIRD FLOOR	0.00	282.31	0.00	0.00	42.35	42.34	0.00			6.00	12.28	12.10	36.20	7.22	0.00	4	262.31
FOURTH FLOOR	0.00	282.31	0.00	0.00	42.35	42.34	0.00			6.00	12.28	12.10	36.20	7.22	0.00	4	262.31
FIFTH FLOOR	0.00	282.31	0.00	0.00	42.35	42.34	0.00			6.00	12.28	12.10	36.20	7.22	0.00	4	262.31
SIXTH FLOOR	0.00	282.31	0.00	0.00	42.35	42.34	0.00			6.00	12.28	12.10	36.20	7.22	0.00	4	262.31
SEVENTH FLOOR	0.00	282.31	0.00	0.00	42.35	42.34	0.00			6.00	12.28	12.10	36.20	7.22	0.00	4	262.31
EIGHTH FLOOR	0.00	282.31	0.00	0.00	42.35	42.34	0.00			6.00	12.28	12.10	36.20	7.22	0.00	4	262.31
NINTH FLOOR	0.00	282.31	0.00	0.00	42.35	42.34	0.00			6.00	12.28	12.10	36.20	7.22	0.00	4	262.31
TENTH FLOOR	0.00	282.31	0.00	0.00	42.35	42.34	0.00			6.00	12.28	12.10	36.20	7.22	0.00	4	262.31
ELEVENTH FLOOR	0.00	282.31	0.00	0.00	42.35	42.34	0.00			6.00	12.28	12.10	36.20	7.22	0.00	4	262.31
TOTAL	0.00	2993.61	0.00	0.00	447.57	448.61	1.09			60.00	135.08	133.10	399.20	7.22	0.00	42	2489.52

FLOORS	COMM.	RESI.	IND.	SPEC.	PERM.	PROP.	EXCESS	ENCLOSE	OPEN	TERRACE	PAID	FIRE	PASSAGE	LIFT	LIFT MC ROOM	TENEMENTS	TOTAL FSI AREA
PARKING FLOOR	0.00	0.00	0.00	0.00	0.00	0.00	0.00			0.00	0.00	0.00	0.00	0.00	0.00	0	0.00
FIRST FLOOR	0.00	242.20	0.00	0.00	36.33	36.33	0.00			6.00	12.28	12.10	36.20	7.22	0.00	4	242.20
SECOND FLOOR	0.00	242.20	0.00	0.00	36.33	36.33	0.00			6.00	12.28	12.10	36.20	7.22	0.00	4	242.20
THIRD FLOOR	0.00	242.20	0.00	0.00	36.33	36.33	0.00			6.00	12.28	12.10	36.20	7.22	0.00	4	242.20
FOURTH FLOOR	0.00	242.20	0.00	0.00	36.33	36.33	0.00			6.00	12.28	12.10	36.20	7.22	0.00	4	242.20
FIFTH FLOOR	0.00	242.20	0.00	0.00	36.33	36.33	0.00			6.00	12.28	12.10	36.20	7.22	0.00	4	242.20
SIXTH FLOOR	0.00	242.20	0.00	0.00	36.33	36.33	0.00			6.00	12.28	12.10	36.20	7.22	0.00	4	242.20
SEVENTH FLOOR	0.00	242.20	0.00	0.00	36.33	36.33	0.00			6.00	12.28	12.10	36.20	7.22	0.00	4	242.20
EIGHTH FLOOR	0.00	242.20	0.00	0.00	36.33	36.33	0.00			6.00	12.28	12.10	36.20	7.22	0.00	4	242.20
NINTH FLOOR	0.00	242.20	0.00	0.00	36.33	36.33	0.00			6.00	12.28	12.10	36.20	7.22	0.00	4	242.20
TENTH FLOOR	0.00	242.20	0.00	0.00	36.33	36.33	0.00			6.00	12.28	12.10	36.20	7.22	0.00	4	242.20
ELEVENTH FLOOR	0.00	242.20	0.00	0.00	36.33	36.33	0.00			6.00	12.28	12.10	36.20	7.22	0.00	4	242.20
TOTAL	0.00	2489.52	0.00	0.00	373.43	373.43	0.00			60.00	135.08	133.10	399.20	7.22	0.00	41	2489.52

BUILDING	COMM.	RESI.	IND.	SPEC.	PERM.	PROP.	EXCESS	ENCLOSE	OPEN	TERRACE	PAID	FIRE	PASSAGE	LIFT	LIFT MC ROOM	TENEMENTS	TOTAL FSI AREA
A-1 (WING)	0.00	2993.61	0.00	0.00	447.57	448.61	1.09			6.00	135.08	133.10	399.20	7.22	0.00	42	2489.52
B-1 (WING)	0.00	2489.52	0.00	0.00	373.43	373.43	0.00			6.00	135.08	133.10	399.20	7.22	0.00	41	2489.52
TOTAL	0.00	5473.13	0.00	0.00	821.00	822.04	1.09			12.00	270.16	266.20	798.40	14.44	0.00	83	4979.04

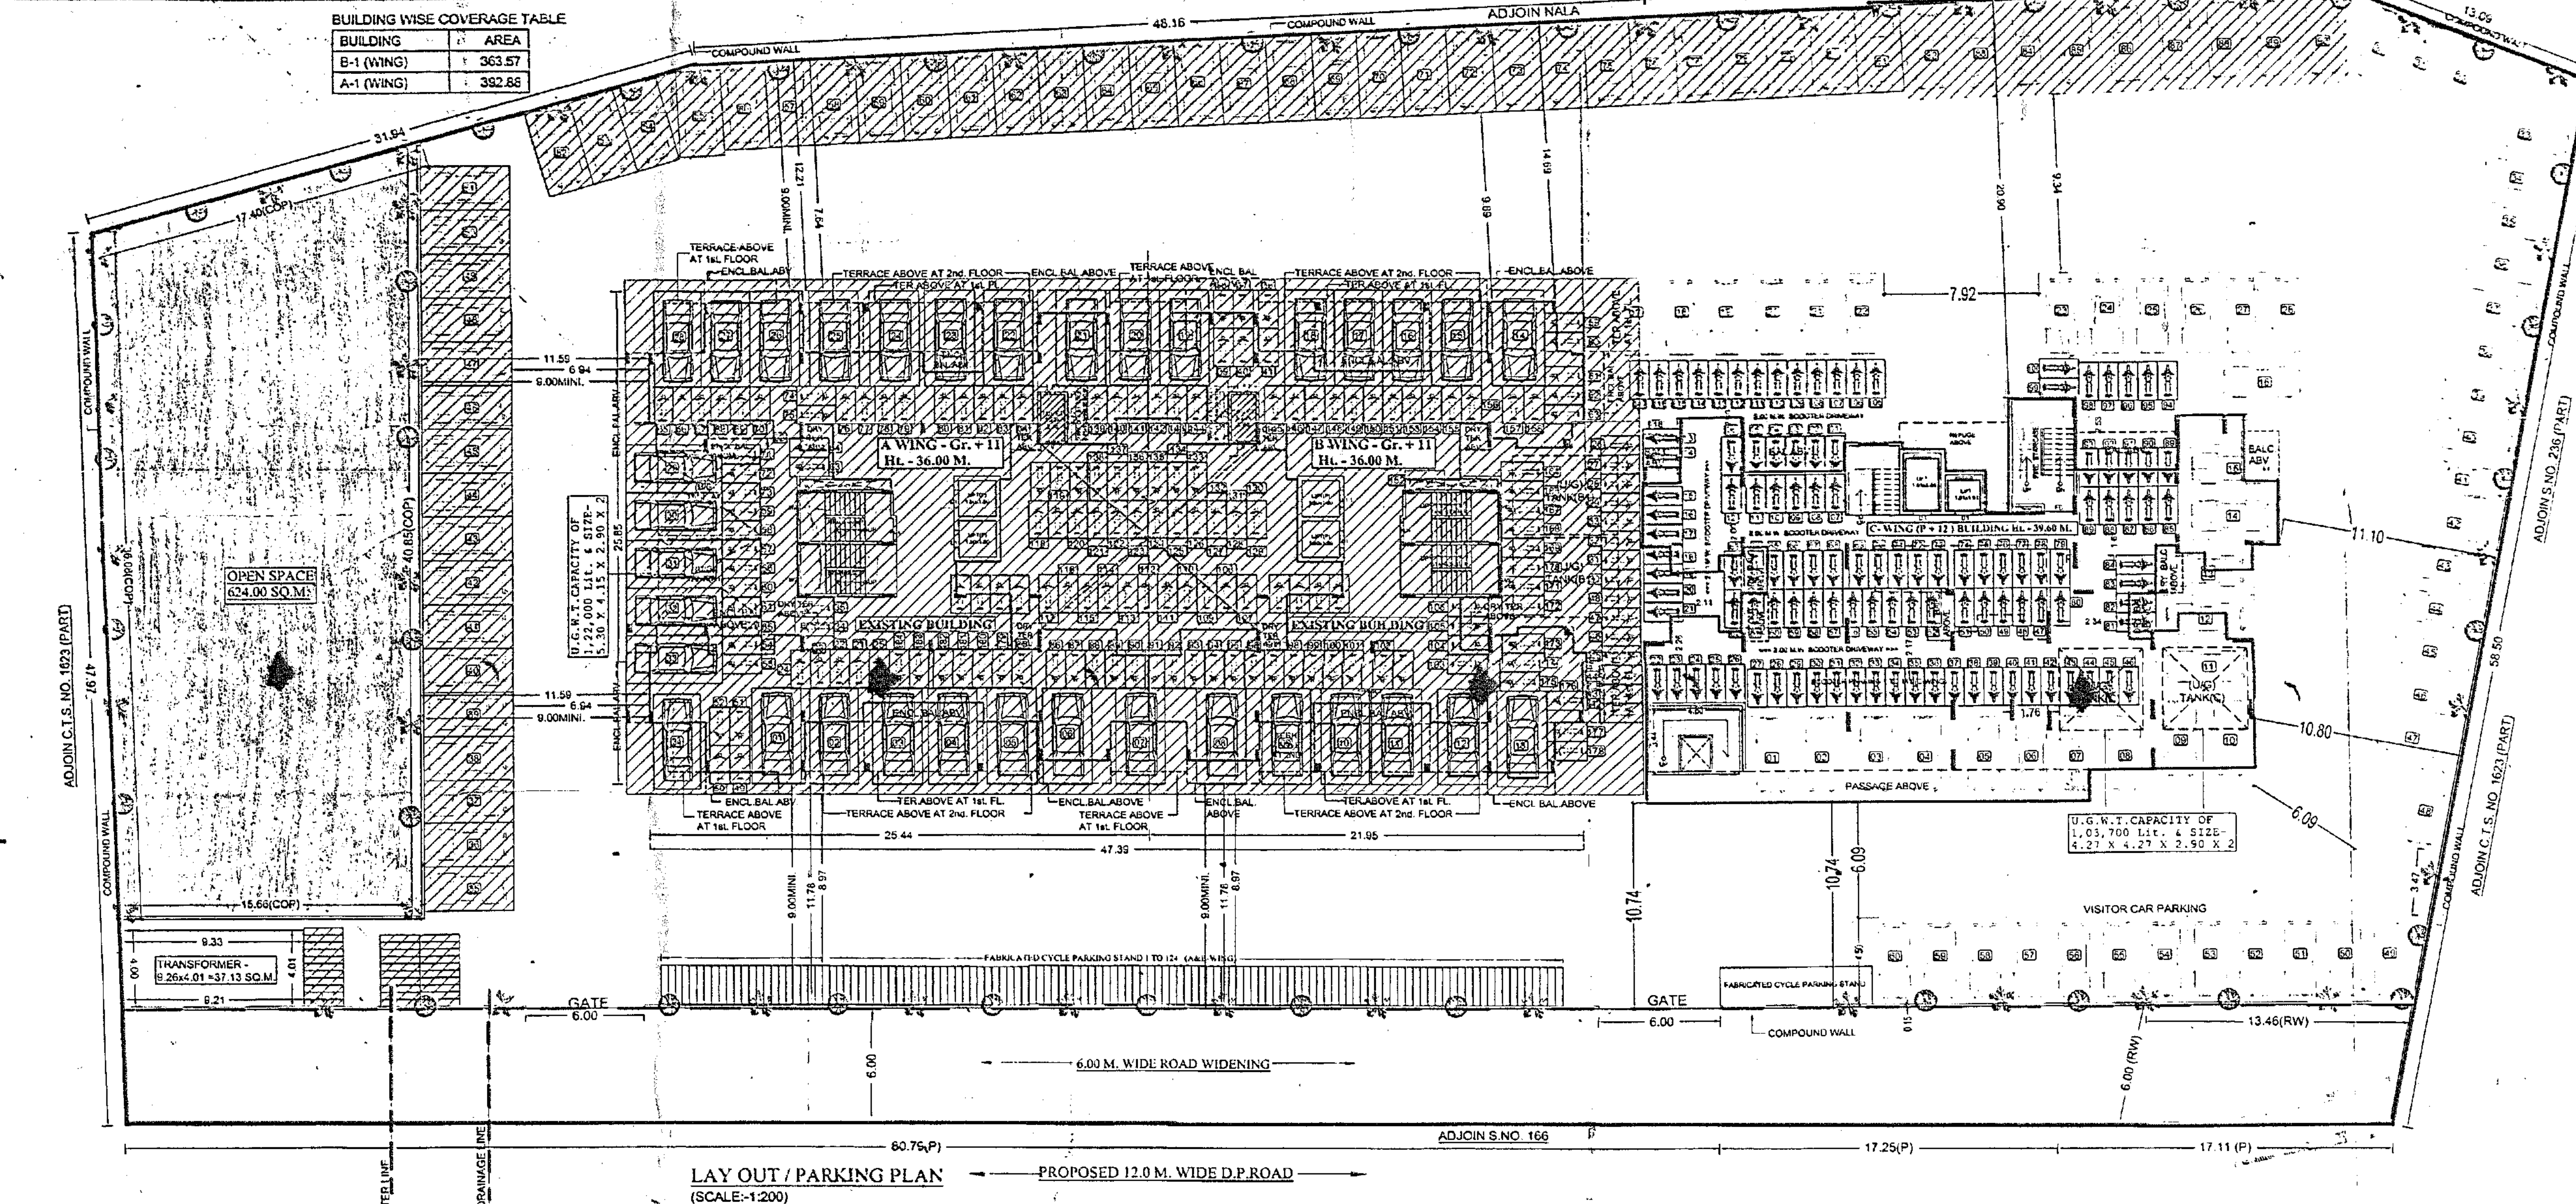

LAY OUT / PARKING PLAN
(SCALE: 1:200)

COMMERCIAL PLOT AREA KEY PLAN
(SCALE: 1:500)

COMMERCIAL ZONE AREA CALCULATION BY Δ METHOD
A = 0.00 X 0.00 X 12.28 = 0.00 SQ.M.
B = 0.00 X 0.00 X 12.28 = 0.00 SQ.M.
C = 0.00 X 0.00 X 12.28 = 0.00 SQ.M.
D = 0.00 X 0.00 X 12.28 = 0.00 SQ.M.
E = 0.00 X 0.00 X 12.28 = 0.00 SQ.M.
F = 0.00 X 0.00 X 12.28 = 0.00 SQ.M.
G = 0.00 X 0.00 X 12.28 = 0.00 SQ.M.
H = 0.00 X 0.00 X 12.28 = 0.00 SQ.M.
I = 0.00 X 0.00 X 12.28 = 0.00 SQ.M.
J = 0.00 X 0.00 X 12.28 = 0.00 SQ.M.
K = 0.00 X 0.00 X 12.28 = 0.00 SQ.M.
L = 0.00 X 0.00 X 12.28 = 0.00 SQ.M.
M = 0.00 X 0.00 X 12.28 = 0.00 SQ.M.
N = 0.00 X 0.00 X 12.28 = 0.00 SQ.M.
O = 0.00 X 0.00 X 12.28 = 0.00 SQ.M.
P = 0.00 X 0.00 X 12.28 = 0.00 SQ.M.
Q = 0.00 X 0.00 X 12.28 = 0.00 SQ.M.
R = 0.00 X 0.00 X 12.28 = 0.00 SQ.M.
S = 0.00 X 0.00 X 12.28 = 0.00 SQ.M.
T = 0.00 X 0.00 X 12.28 = 0.00 SQ.M.
U = 0.00 X 0.00 X 12.28 = 0.00 SQ.M.
V = 0.00 X 0.00 X 12.28 = 0.00 SQ.M.
W = 0.00 X 0.00 X 12.28 = 0.00 SQ.M.
X = 0.00 X 0.00 X 12.28 = 0.00 SQ.M.
Y = 0.00 X 0.00 X 12.28 = 0.00 SQ.M.
Z = 0.00 X 0.00 X 12.28 = 0.00 SQ.M.
TOTAL = 0.00 SQ.M.

ROAD AREA CALCULATION BY Δ METHOD

ROAD AREA CALCULATION BY Δ METHOD
A = 0.00 X 0.00 X 12.28 = 0.00 SQ.M.
B = 0.00 X 0.00 X 12.28 = 0.00 SQ.M.
C = 0.00 X 0.00 X 12.28 = 0.00 SQ.M.
D = 0.00 X 0.00 X 12.28 = 0.00 SQ.M.
E = 0.00 X 0.00 X 12.28 = 0.00 SQ.M.
F = 0.00 X 0.00 X 12.28 = 0.00 SQ.M.
G = 0.00 X 0.00 X 12.28 = 0.00 SQ.M.
H = 0.00 X 0.00 X 12.28 = 0.00 SQ.M.
I = 0.00 X 0.00 X 12.28 = 0.00 SQ.M.
J = 0.00 X 0.00 X 12.28 = 0.00 SQ.M.
K = 0.00 X 0.00 X 12.28 = 0.00 SQ.M.
L = 0.00 X 0.00 X 12.28 = 0.00 SQ.M.
M = 0.00 X 0.00 X 12.28 = 0.00 SQ.M.
N = 0.00 X 0.00 X 12.28 = 0.00 SQ.M.
O = 0.00 X 0.00 X 12.28 = 0.00 SQ.M.
P = 0.00 X 0.00 X 12.28 = 0.00 SQ.M.
Q = 0.00 X 0.00 X 12.28 = 0.00 SQ.M.
R = 0.00 X 0.00 X 12.28 = 0.00 SQ.M.
S = 0.00 X 0.00 X 12.28 = 0.00 SQ.M.
T = 0.00 X 0.00 X 12.28 = 0.00 SQ.M.
U = 0.00 X 0.00 X 12.28 = 0.00 SQ.M.
V = 0.00 X 0.00 X 12.28 = 0.00 SQ.M.
W = 0.00 X 0.00 X 12.28 = 0.00 SQ.M.
X = 0.00 X 0.00 X 12.28 = 0.00 SQ.M.
Y = 0.00 X 0.00 X 12.28 = 0.00 SQ.M.
Z = 0.00 X 0.00 X 12.28 = 0.00 SQ.M.
TOTAL = 0.00 SQ.M.

BUILDING WISE FSI STATEMENT

BUILDING	COMM.	RESI.	IND.	SPEC.	PERM.	PROP.	EXCESS	ENCLOSE	OPEN	TERRACE	PAID	FIRE	PASSAGE	LIFT	LIFT MC ROOM	TENEMENTS	TOTAL FSI AREA
C-1 (WING)	0.00	274.70	0.00	0.00	690.21	690.21	0.00			6.00	135.08	133.10	399.20	7.22	0.00	42	2489.52
TOTAL	0.00	274.70	0.00	0.00	690.21	690.21	0.00			6.00	135.08	133.10	399.20	7.22	0.00	42	2489.52

FLOORWISE FSI STATEMENT: C (WING)

FLOORS	COMM.	RESI.	IND.	SPEC.	PERM.	PROP.	EXCESS	ENCLOSE	OPEN	TERRACE	PAID	FIRE	PASSAGE	LIFT	LIFT MC ROOM	TENEMENTS	TOTAL FSI AREA
PARKING FLOOR	0.00	0.00	0.00	0.00	0.00	0.00	0.00			0.00	0.00	0.00	0.00	0.00	0.00	0	0.00
FIRST FLOOR	0.00	274.70	0.00	0.00	69.56	69.56	0.00			6.00	12.28	12.10	36.20	7.22	0.00	4	274.70
SECOND FLOOR	0.00	274.70	0.00	0.00	69.56	69.56	0.00			6.00	12.28	12.10	36.20	7.22	0.00	4	274.70
THIRD FLOOR	0.00	274.70	0.00	0.00	69.56	69.56	0.00			6.00	12.28	12.10	36.20	7.22	0.00	4	274.70
FOURTH FLOOR	0.00	274.70	0.00	0.00	69.56	69.56	0.00			6.00	12.28	12.10	36.20	7.22	0.00	4	274.70
FIFTH FLOOR	0.00	274.70	0.00	0.00	69.56	69.56	0.00			6.00	12.28	12.10	36.20	7.22	0.00	4	274.70
SIXTH FLOOR	0.00	274.70	0.00	0.00	69.56	69.56	0.00			6.00	12.28	12.10	36.20	7.22	0.00	4	274.70
SEVENTH FLOOR	0.00	274.70	0.00	0.00	69.56	69.56	0.00			6.00	12.28	12.10	36.20	7.22	0.00	4	274.70
EIGHTH FLOOR	0.00	274.70	0.00	0.00	69.56	69.56	0.00			6.00	12.28	12.10	36.20	7.22	0.00	4	274.70
NINTH FLOOR	0.00	274.70	0.00	0.00	69.56	69.56	0.00			6.00	12.28	12.10	36.20	7.22	0.00	4	274.70
TENTH FLOOR	0.00	274.70	0.00	0.00	69.56	69.56	0.00			6.00	12.28	12.10	36.20	7.22	0.00	4	274.70
ELEVENTH FLOOR	0.00	274.70	0.00	0.00	69.56	69.56	0.00			6.00	12.28	12.10	36.20	7.22	0.00	4	274.70
TWELFTH FLOOR	0.00	274.70	0.00	0.00	69.56	69.56	0.00			6.00	12.28	12.10	36.20	7.22	0.00	4	274.70
TOTAL	0.00	274.70	0.00	0.00	690.21	690.21	0.00			60.00	135.08	133.10	399.20	7.22	0.00	42	2489.52

PARKING CALCULATION (C-1 WING)

TYPE	CARPET AREA / FSI (M2)	TENEMENT (NOS.)	CAR (NOS.)	SCOOTER (NOS.)	CYCLE (NOS.)
RESIDENTIAL	0-40	2	0	1	0
RESIDENTIAL	40-80	2	0	2	0
RESIDENTIAL	80-150	1	0	2	0
RESIDENTIAL	>150	1	0	3	0
VISITOR			5%(Car)	5%(Scooter)	5%(Cycle)
TOTAL	REQUIRED		60	126	60
TOTAL	PROPOSED		60	126	126

TRUE COPY
This is to