



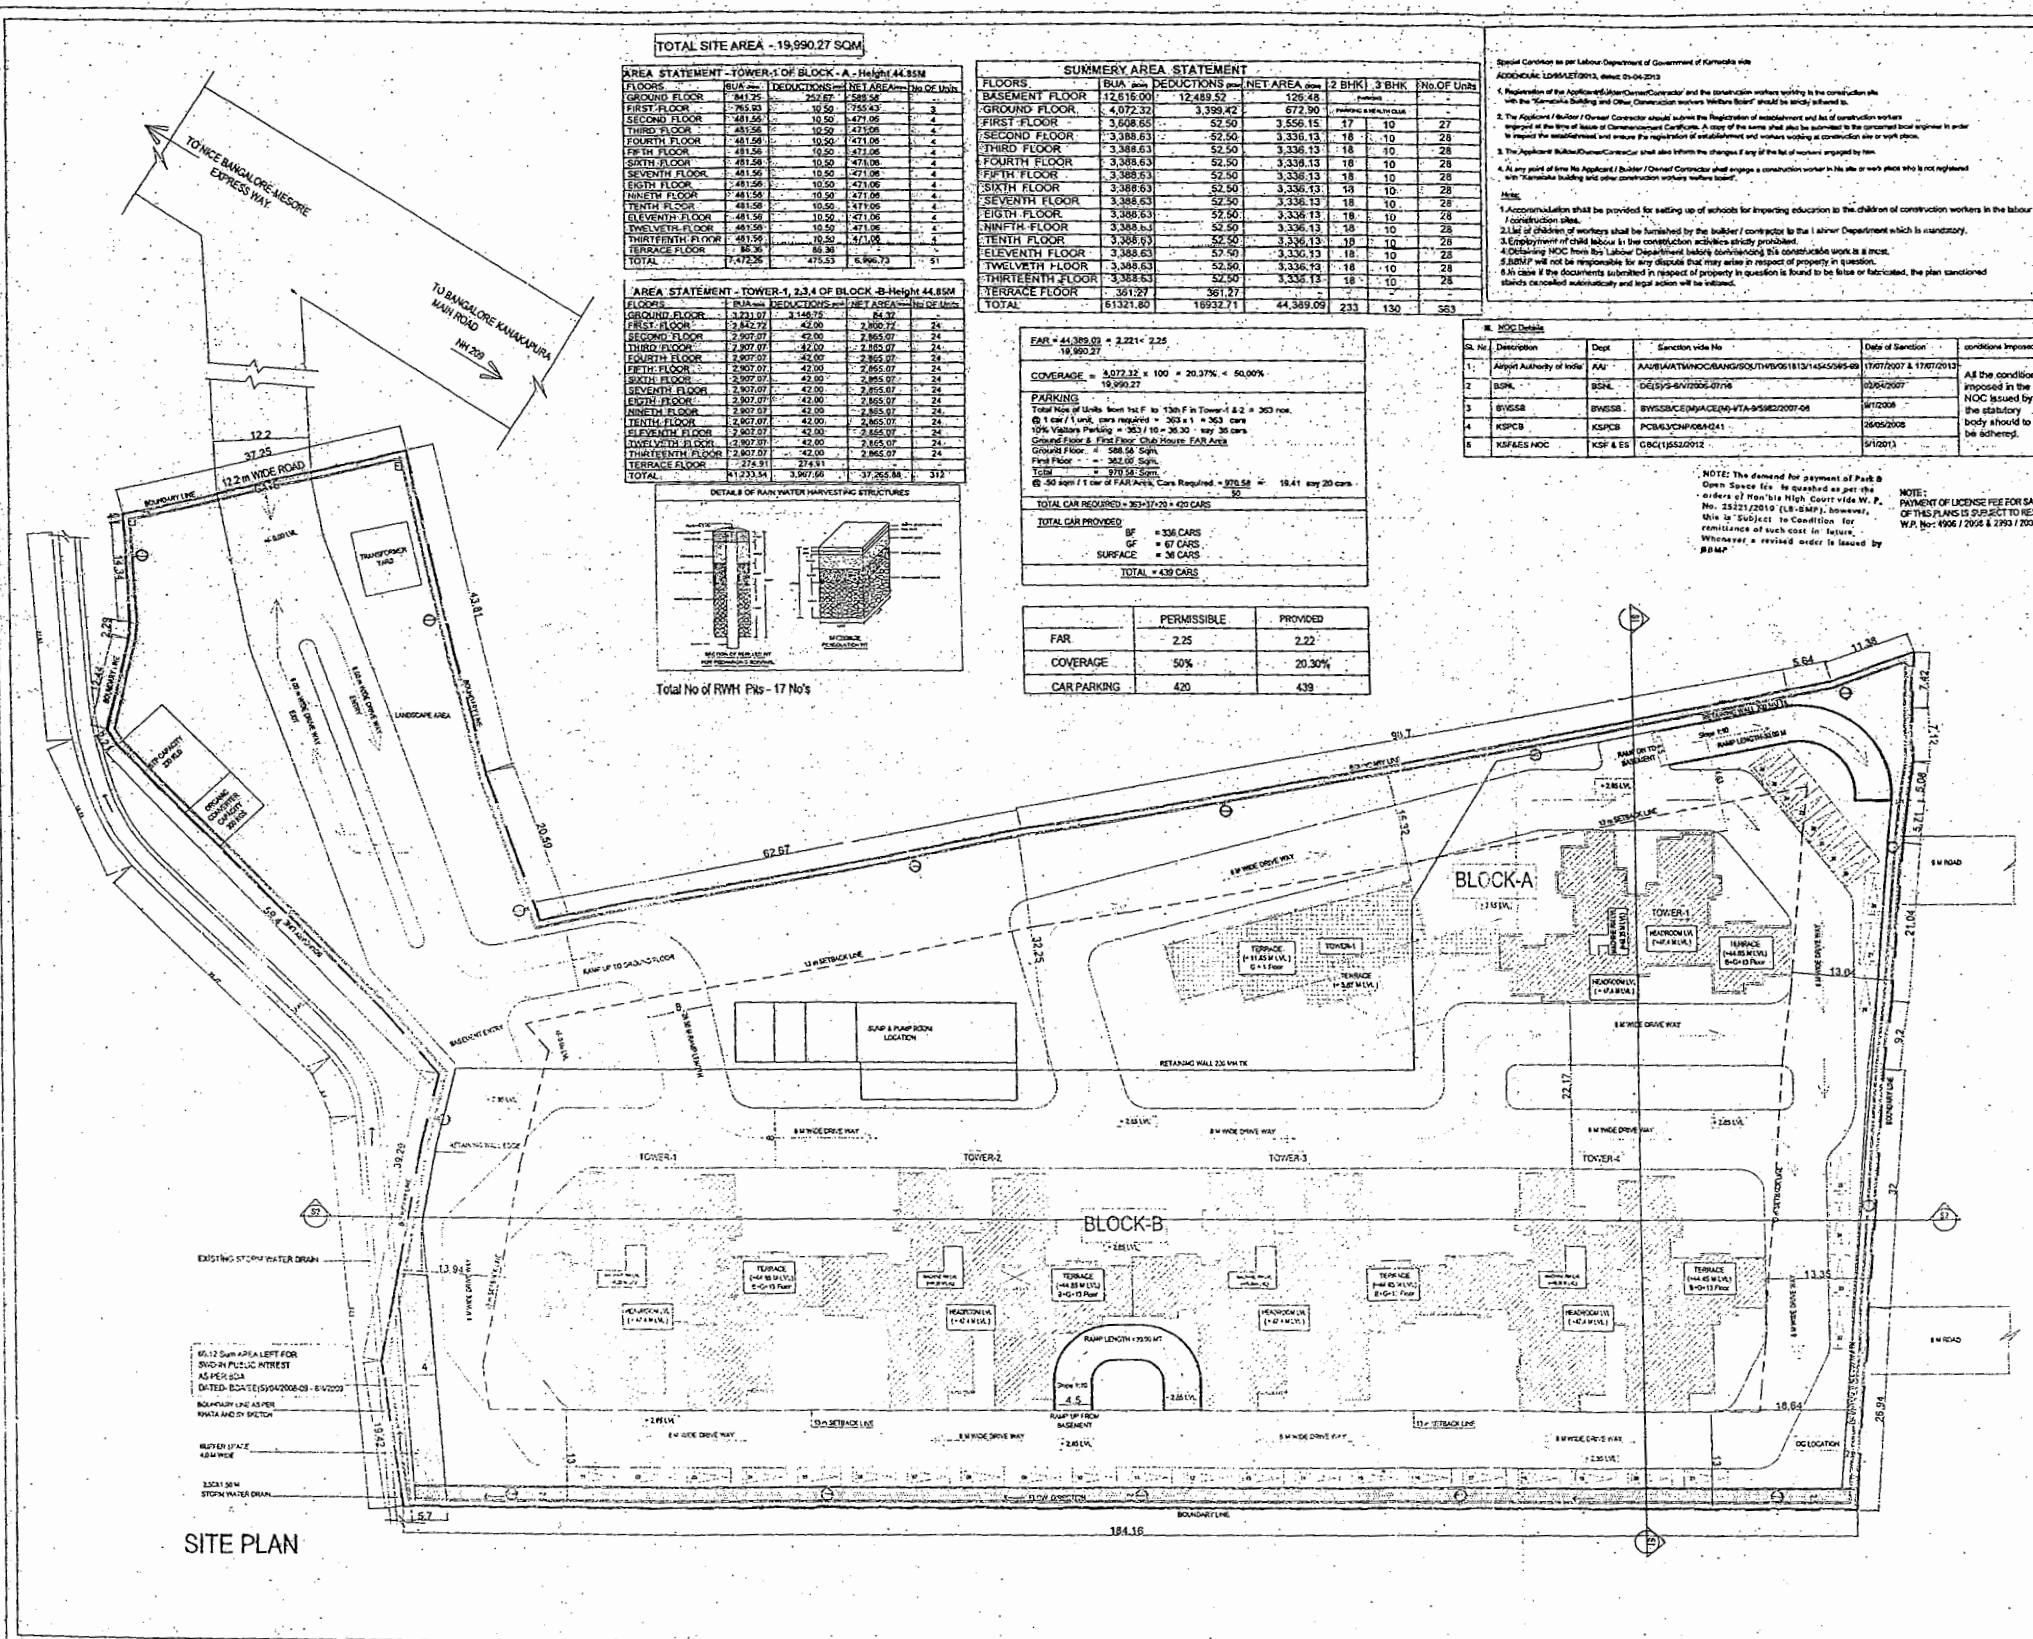

TOTAL SITE AREA - 19,990.27 SQM



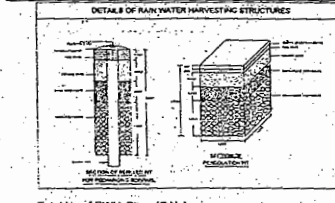

Total No of RWH Pits - 17 No's





Special Condition as per Labour Department of Government of Karnataka... Includes various clauses regarding labor and safety.

Table with 4 columns: Sl. No., Description, Sanction vide No., and Date of Sanction. Lists various sanctions.

NOTE: The demand for payment of... Includes a note about payment demands.


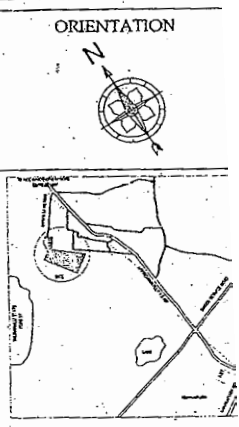

OWNER SIGNATURE GOLDEN GATE PROPERTIES LIMITED... AUTHORIZED SIGNATORY ARCHITECTS SIGNATURE

Table with 2 columns: Sl. No. and Amount. Lists various charges and amounts.

PROJECT: GOLDEN PANORAMA RESIDENTIAL APARTMENT COMPLEX... SITE PLAN... ARCHITECTS fountainhead design