


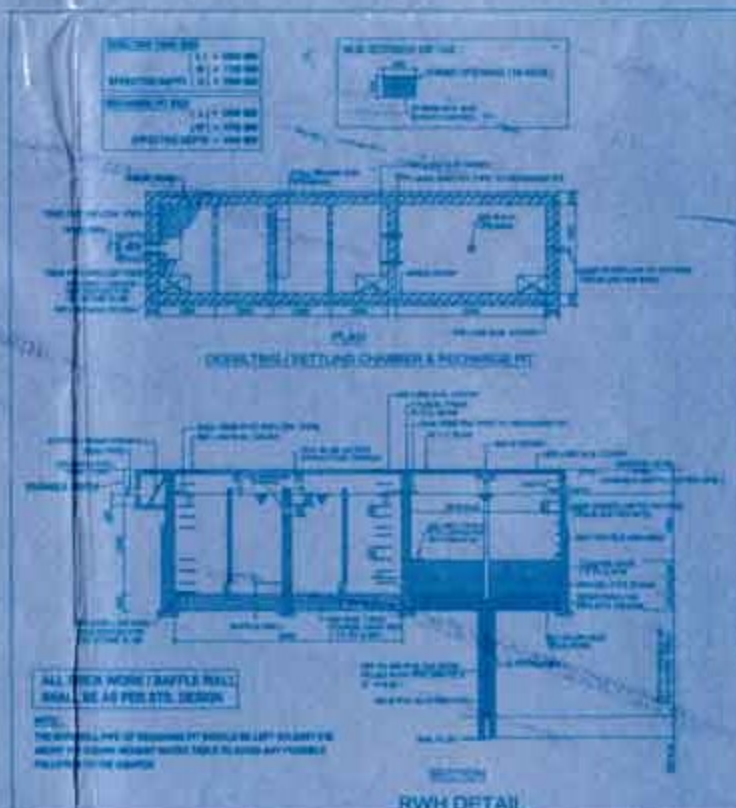

LEGEND :

| S. No. | SYMBOL | DESCRIPTION                                    |
|--------|--------|------------------------------------------------|
| 1.     |        | RAINWATER                                      |
| 2.     |        | SEWER LINE                                     |
| 1.     |        | CATCH PIT                                      |
| 2.     |        | UNDER GROUND DRAIN                             |
| 1.     |        | RAIN WATER HARVESTING                          |
| 1.     |        | DOMESTIC WATER SUPPLY LINE                     |
| 2.     |        | RISING MAIN WATER PIPE LINE                    |
| 3.     |        | MUNICIPAL WATER SUPPLY PIPE LINE               |
| 4.     | Ø 8 R  | INDICATES DOMESTIC WATER SUPPLY PIPE LINE DIA  |
| 5.     | Ø 75 R | INDICATES RISING MAINS DIA                     |
| 6.     | Ø 6 M  | INDICATES MUNICIPAL WATER SUPPLY PIPE LINE DIA |
| 7.     |        | ISOLATING VALVE                                |
| 8.     |        | PROPOSED TUBE WELL                             |
| 9.     | GH     | GARDEN HYDRANT                                 |



24.00 MT. WIDE ROAD

OTHER'S PROPERTY

CENTER LINE OF ROAD

PROPOSED 45.00 MT. WIDE MASTER PLAN ROAD  
( AREA IN ROAD WIDENING = 10,845.88sq.mt. )

24260

OTHER'S PROPERTY

OWNER'SHIP LINE

LAND AREA LEFT FOR FUTURE  
= 5,827.73 sq.ft.

CENTER LINE OF ROAD

COMMERCIAL

EXTERNAL SEWERAGE, DRAINAGE, WATER SUPPLY SYSTEM

GARBAGE CHAMBER

**Project**  
SUBMISSION DRAWING FOR THE PROPOSED LAYOUT PLAN AT KHASRA NO. - 1129h, 1129h, 1130h, 1131h VILLAGE NOOR NAGAR GHASABAD (U.P.)

**Author**  
M/S. ANSHU ARCHITECTURAL SERVICES PRIVATE LIMITED & PARTNER STAFF THROUGH M/S. SUDH ANSARI

**As built**  
EXTERNAL SEWERAGE, DRAINAGE, WATER SUPPLY SYSTEM

**By**  
VVP PLOTING / 01/10/24

**Drawn by**  
Kumar

**Scale**  
1:100

**Designed by**  
S.A.

**Date**  
Oct. 2024

**Checked by**  
Rajesh Kumar

**Approved**  
Anshu Architectural Services Pvt. Ltd.  
Anshu Architectural Services Pvt. Ltd.  
Anshu Architectural Services Pvt. Ltd.

**Consummate Engineering Services (P) Ltd.**  
Consummate Engineering Services (P) Ltd.  
Consummate Engineering Services (P) Ltd.

**cespi**  
Consummate Engineering Services (P) Ltd.  
Consummate Engineering Services (P) Ltd.  
Consummate Engineering Services (P) Ltd.