
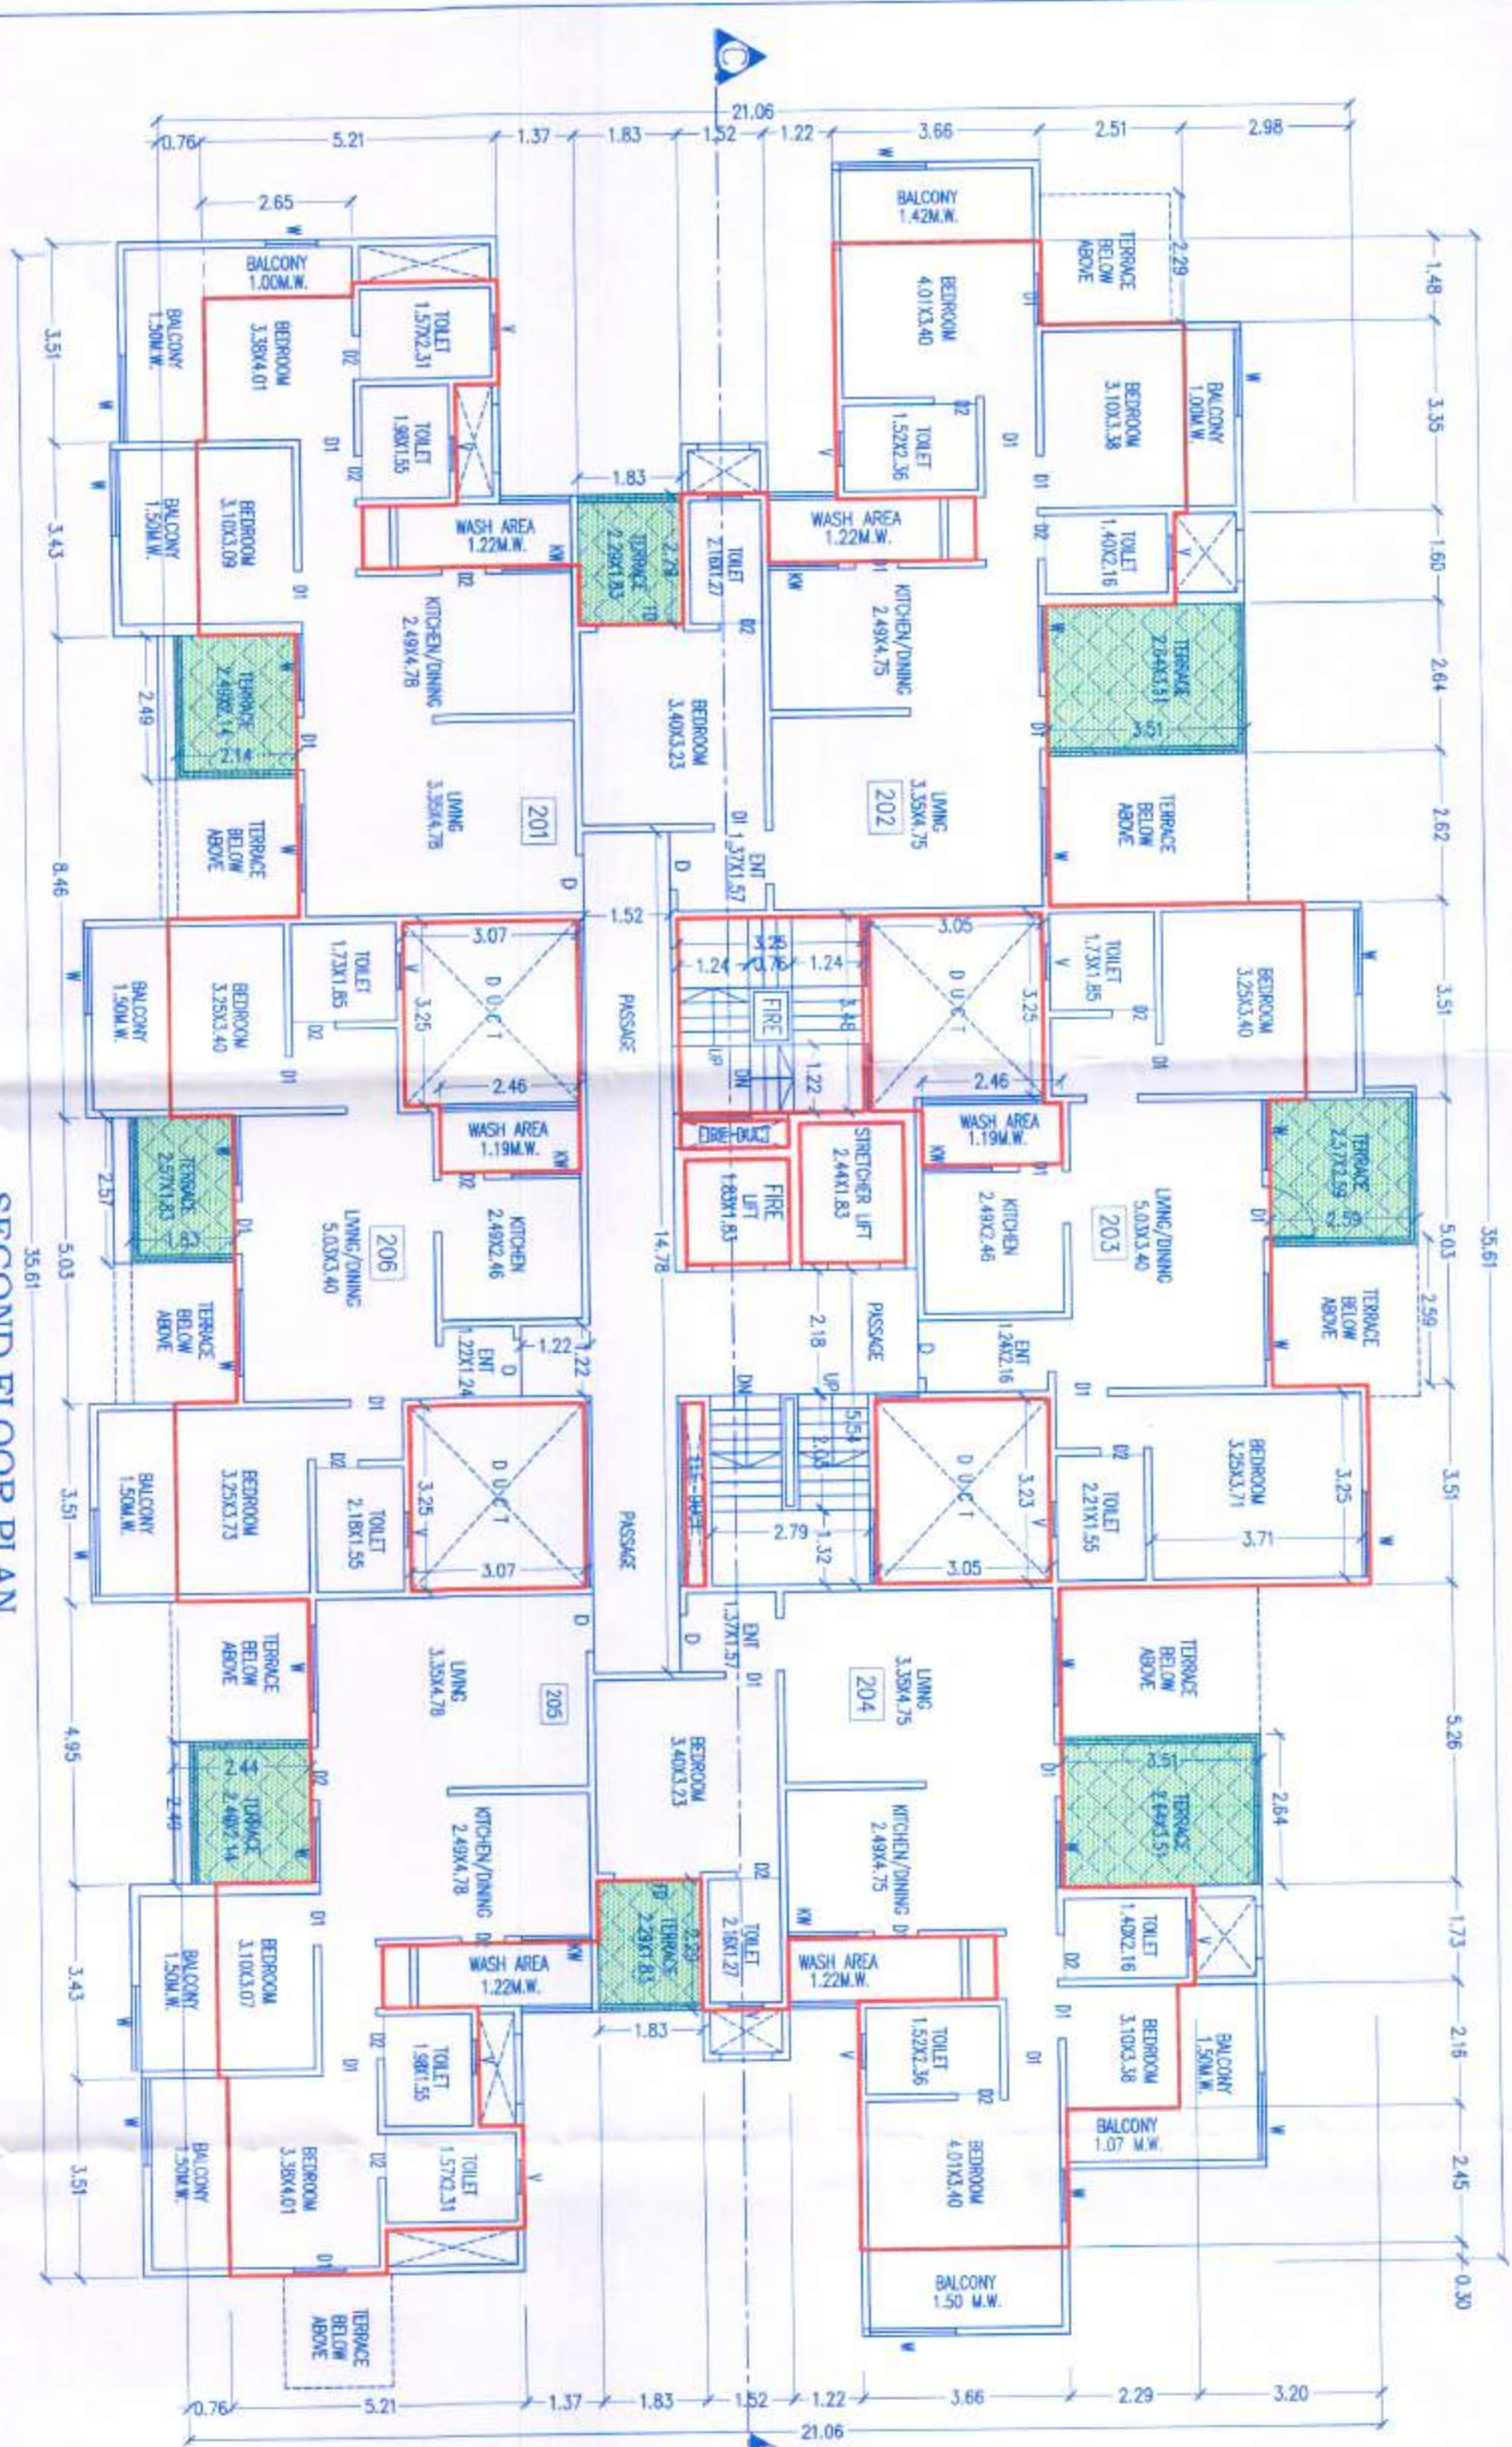


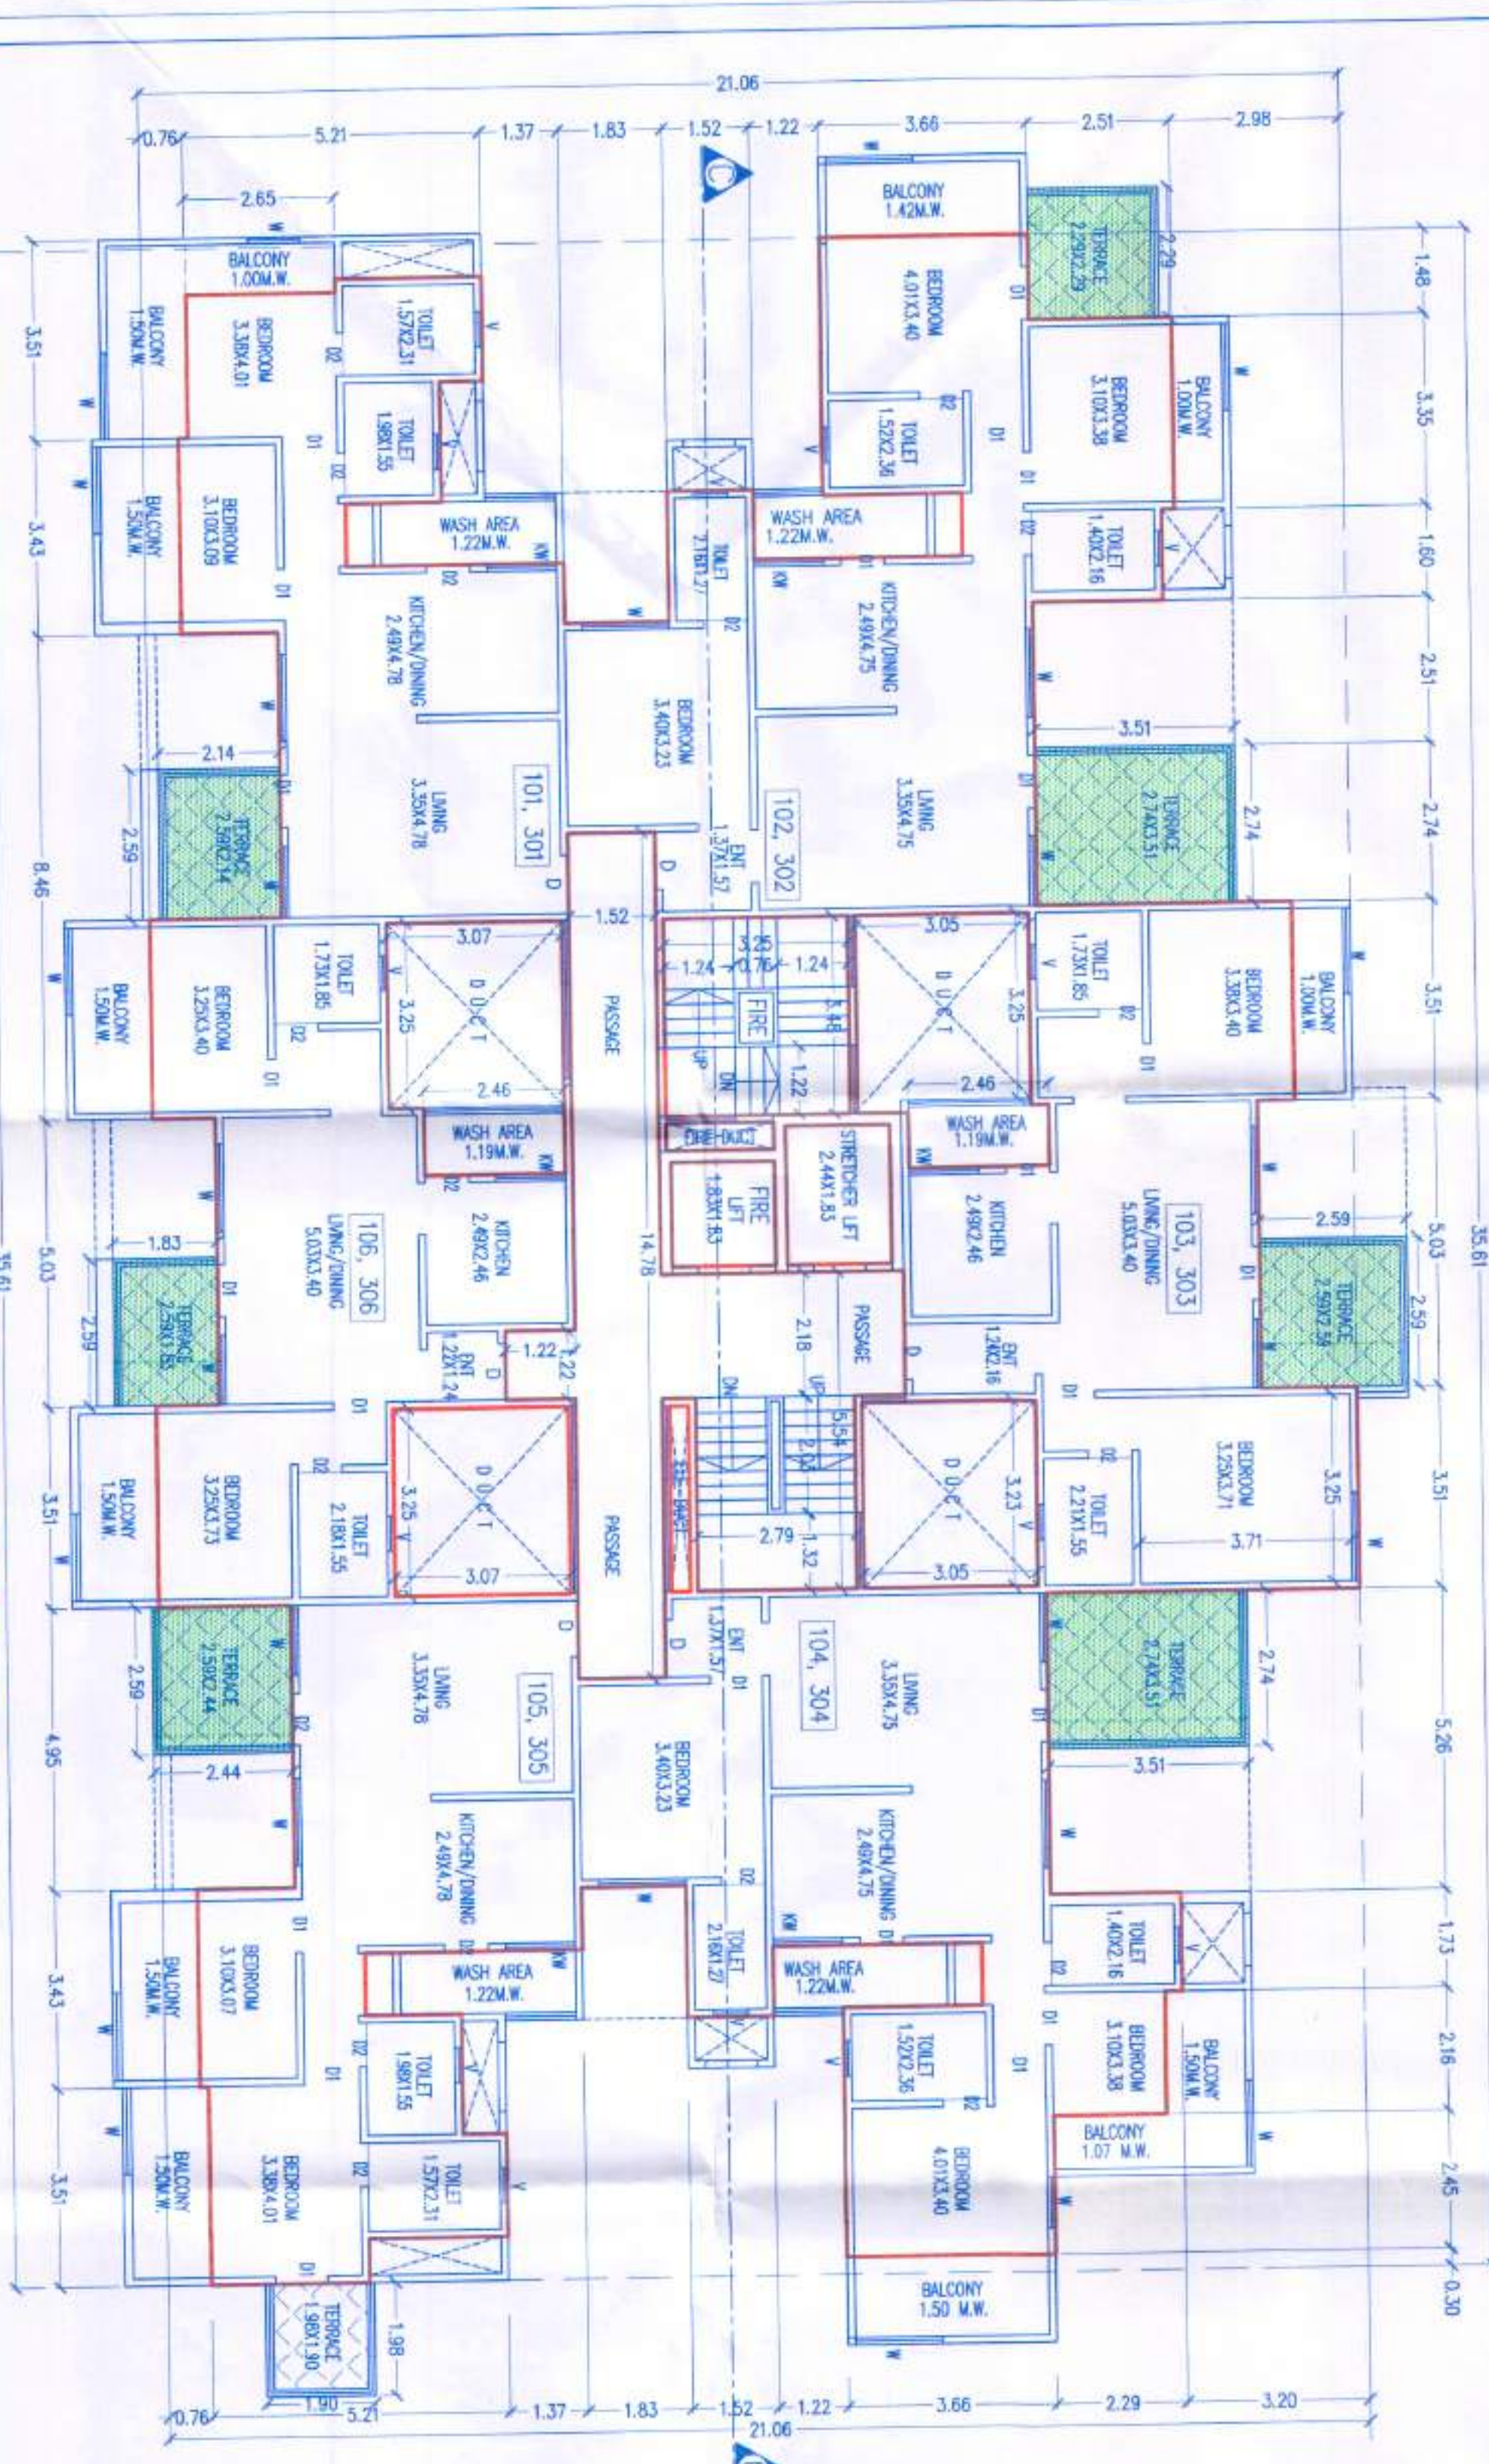

SECOND FLOOR PLAN

TYPICAL FLOOR PLAN
1ST & 3RD FLOOR PLAN