






SCALE = 1 : 4000


[illegible][illegible]

AREA CALCULATION FOR SECTOR - 2

RESERVED R.G. AREA = 70 % OFPROFORMA-B

STAMP OF APPROVAL OF PLANS	STAMP OF DATE OF RECEIPT OF PLANS





NAME ADDRESS & SIGN. OF LICENCE SURVEYOR		

M/S. B. S. BAROT
LICENCE SURVEYOR

1	2	
---	---	---	---	---	---	---	---	---	----	----	-----

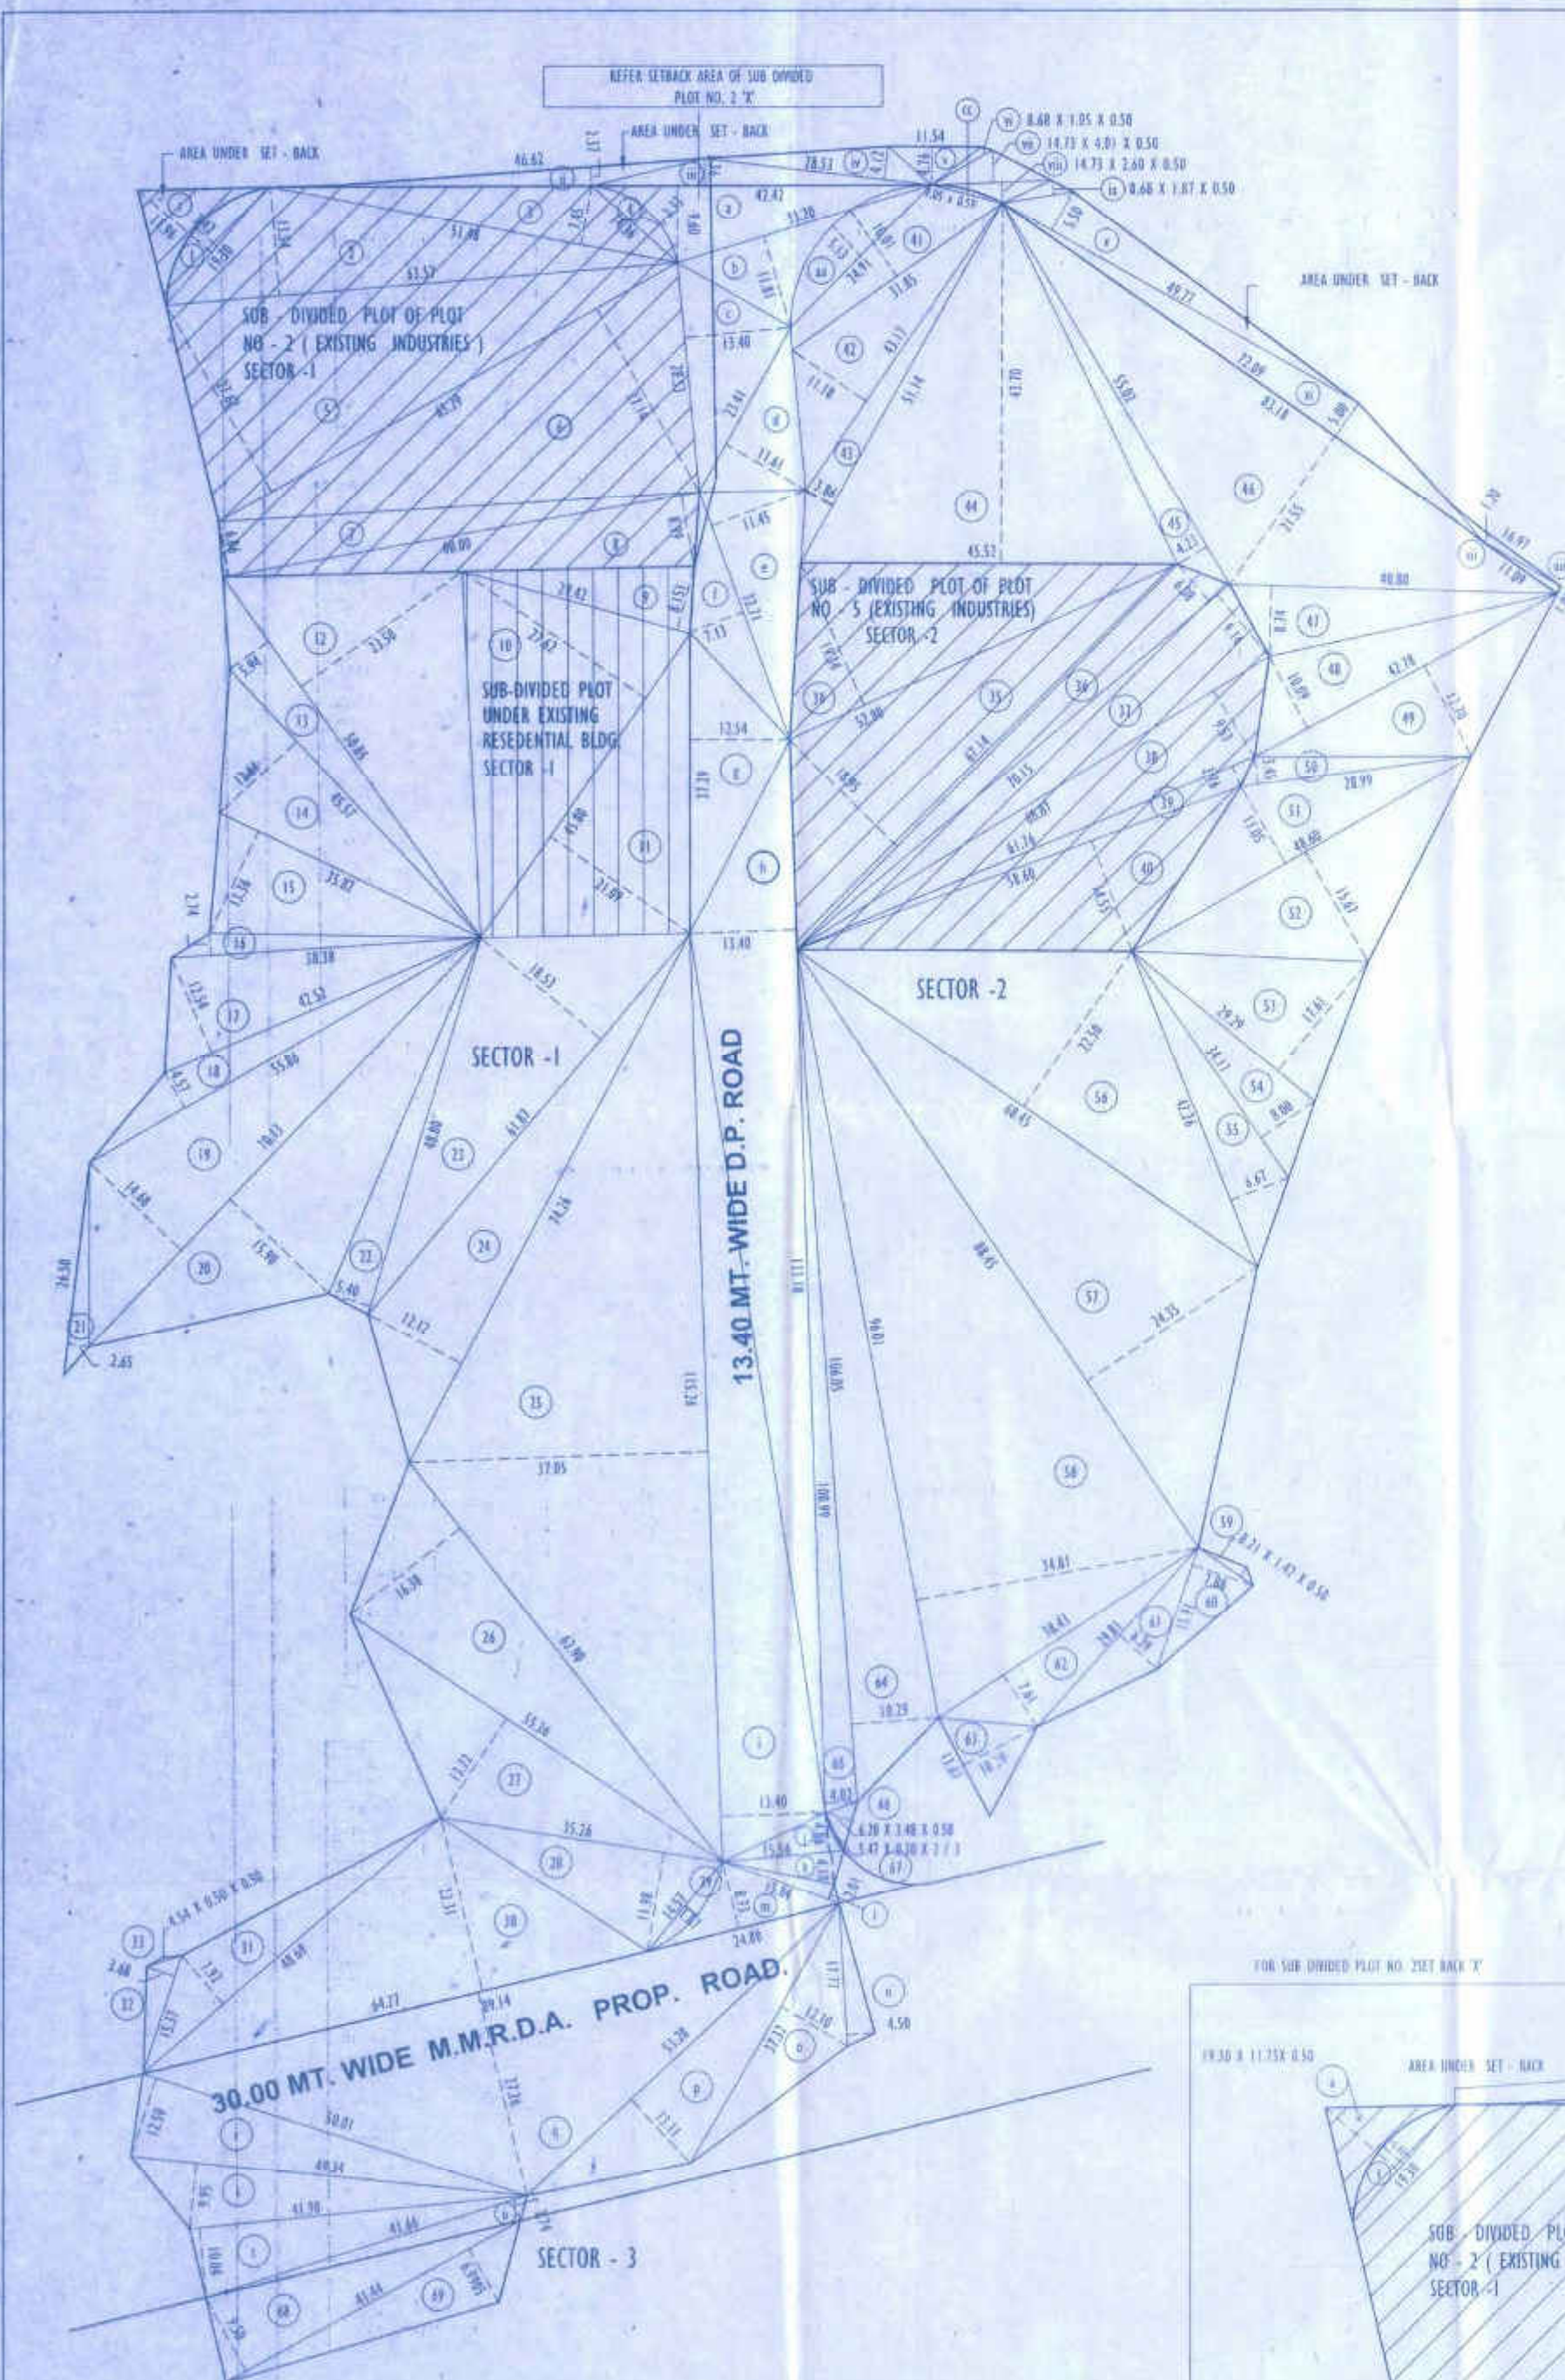

AREA CAL. FOR SECTOR - 1

PLOT AREA CALCULATION FOR SUB-DIVIDED PLOT OF PLOT NO. 2 EXISTING INDUSTRIES (SECTOR - 1)

ADDITION	AREA IN SQ. MT.
1)	19.30 X 3.42 X 2/3
2)	42.57 X 12.54 X 0.50
3)	51.40 X 3.45 X 0.50
4)	14.36 X 2.33 X 2/3
5)	65.29 X 27.82 X 0.50
6)	45.29 X 27.14 X 0.50
7)	40.09 X 6.84 X 0.50
8)	40.09 X 6.84 X 0.50
TOTAL ADDITION	2951.56
TOTAL AREA SUB-DIVIDED PLOT UNDER RESEIDENTIAL BLDG.	2951.56

PLOT AREA CALCULATION FOR SUB-DIVIDED PLOT UNDER EXISTING RESEIDENTIAL BLDG. (SECTOR - 1)


ADDITION	AREA IN SQ. MT.
9)	29.42 X 8.151 X 0.50
10)	45.81 X 27.82 X 0.50
11)	45.80 X 21.09 X 0.50
TOTAL ADDITION	1235.50
TOTAL AREA SUB-DIVIDED PLOT UNDER RESEIDENTIAL BLDG.	1235.50

PLOT AREA CALCULATION FOR NET PLOT SECTOR - 1

ADDITION	AREA IN SQ. MT.
12)	50.85 X 23.50 X 0.50
13)	50.85 X 5.94 X 0.50
14)	45.52 X 12.61 X 0.50
15)	35.82 X 12.36 X 0.50
16)	18.38 X 2.74 X 0.50
17)	42.52 X 12.54 X 0.50
18)	55.84 X 4.57 X 0.50
19)	70.13 X 14.68 X 0.50
20)	70.13 X 15.90 X 0.50
21)	24.50 X 2.65 X 0.50
22)	40.80 X 5.40 X 0.50
23)	41.87 X 18.53 X 0.50
24)	74.24 X 12.12 X 0.50
25)	115.26 X 37.85 X 0.50
26)	42.90 X 16.38 X 0.50
27)	55.36 X 13.72 X 0.50
28)	35.24 X 11.98 X 0.50
29)	14.57 X 1.07 X 2/3
30)	44.27 X 22.31 X 0.50
31)	48.49 X 2.92 X 0.50
32)	15.37 X 3.68 X 0.50
33)	4.54 X 0.50 X 0.50
TOTAL ADDITION	8182.97
TOTAL AREA OF NET PLOT	8182.97

PLOT AREA STATEMENT

1)	SECTOR - 1	12370.03
2)	SECTOR - 2	11654.81
3)	SECTOR - 3	341.68
4)	SET - BACK AREA (SECTOR 1+2)	675.06
5)	UNDER 13.40 MT. WIDE	2997.06
6)	M.M.R.D.A. ROAD UNDER 30.00 MT. WIDE	2675.06
TOTAL PLOT AREA		30713.70

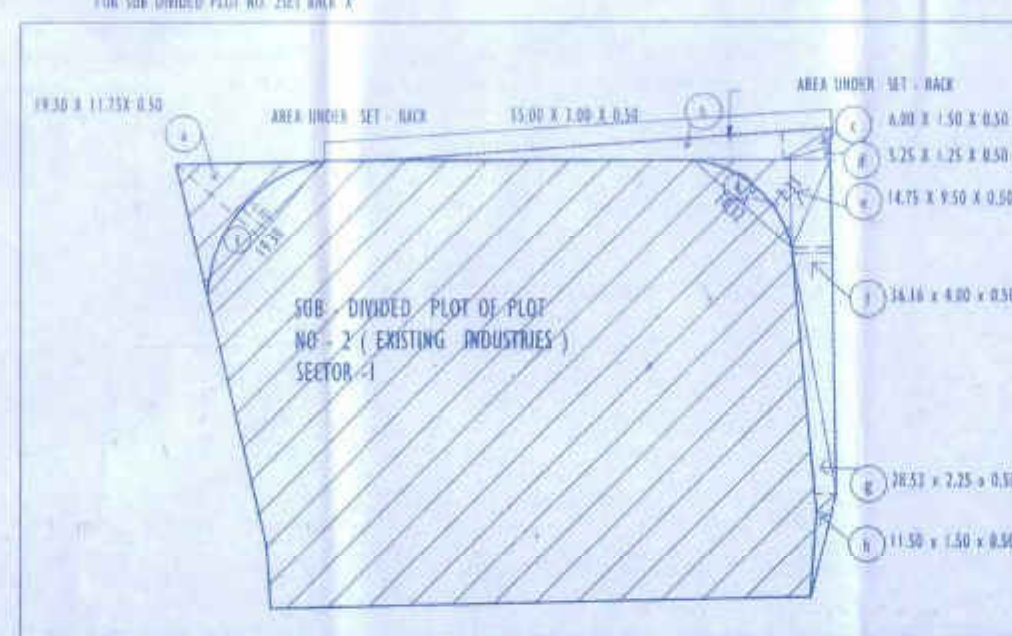

AREA CAL. FOR SECTOR - 2

PLOT AREA CALCULATION FOR SUB-DIVIDED PLOT UNDER EXISTING INDUSTRIES BLDG. (SECTOR - 2)

ADDITION	AREA IN SQ. MT.
34)	52.80 X 19.24 X 0.50
35)	47.14 X 18.95 X 0.50
36)	70.15 X 6.00 X 0.50
37)	70.15 X 9.16 X 0.50
38)	48.87 X 9.53 X 0.50
39)	41.74 X 2.76 X 0.50
40)	58.60 X 14.55 X 0.50
TOTAL ADDITION	2521.00
TOTAL AREA SUB-DIVIDED PLOT UNDER RESEIDENTIAL BLDG.	2521.00

PLOT AREA CALCULATION NET PLOT SECTOR - 2

ADDITION	AREA IN SQ. MT.
41)	21.85 X 18.01 X 2/3
42)	45.37 X 11.18 X 0.50
43)	51.14 X 3.84 X 0.50
44)	45.52 X 43.70 X 0.50
45)	55.82 X 4.13 X 0.50
46)	81.18 X 21.55 X 0.50
47)	40.80 X 8.74 X 0.50
48)	42.78 X 10.09 X 0.50
49)	42.78 X 12.20 X 0.50
50)	28.99 X 3.45 X 0.50
51)	48.60 X 11.05 X 0.50
52)	48.60 X 15.67 X 0.50
53)	29.29 X 17.61 X 0.50
54)	34.17 X 8.00 X 0.50
55)	42.24 X 6.67 X 0.50
56)	48.45 X 23.50 X 0.50
57)	48.45 X 24.35 X 0.50
58)	96.81 X 34.81 X 0.50
59)	8.21 X 1.42 X 0.50
60)	15.91 X 7.00 X 0.50
61)	29.81 X 4.29 X 0.50
62)	38.43 X 7.61 X 0.50
63)	13.67 X 10.29 X 0.50
64)	104.85 X 10.29 X 0.50
65)	108.99 X 4.02 X 0.50
66)	6.20 X 3.46 X 0.50
67)	5.47 X 0.30 X 2/3
TOTAL ADDITION	9133.81
TOTAL AREA SUB-DIVIDED PLOT UNDER RESEIDENTIAL BLDG.	9133.81

AREA CAL. FOR SECTOR - 3

ADDITION	AREA IN SQ. MT.
68)	41.44 X 9.50 X 0.50
69)	41.44 X 6.995 X 0.50
TOTAL ADDITION	341.68
TOTAL AREA SECTOR - 3	341.68

AREA CALCULATION FOR AREA UNDER SET BACK (RAM HANDIR ROAD) SUB-DIVIDED PLOT OF PLOT NO. 2 EXISTING INDUSTRIES (SECTOR - 1)

ADDITION	AREA IN SQ. MT.
a)	19.30 X 11.25 X 0.50
b)	55.00 X 7.00 X 0.50
c)	48.00 X 7.50 X 0.50
d)	45.25 X 1.25 X 0.50
TOTAL AREA	203.67
DEDUCTIONS	
e)	19.30 X 3.42 X 2/3
NET SET BACK AREA (RAM HANDIR ROAD) SUB-DIVIDED PLOT OF PLOT NO. 2 EXISTING INDUSTRIES (SECTOR - 1)	159.67

SET - BACK AREA CALCULATION (RAM HANDIR ROAD) BOTH SECTOR 1 + 2

ADDITION	AREA IN SQ. MT.
i)	19.30 X 11.96 X 0.50
ii)	46.67 X 2.37 X 0.50
iii)	42.42 X 2.34 X 0.50
iv)	28.53 X 4.12 X 0.50
v)	11.54 X 4.84 X 0.50
vi)	8.86 X 1.05 X 0.50
vii)	14.73 X 4.91 X 0.50
viii)	14.73 X 2.48 X 0.50
ix)	8.40 X 1.87 X 0.50
x)	49.77 X 5.50 X 0.50
xi)	72.09 X 5.00 X 0.50
xii)	16.97 X 1.20 X 0.50
xiii)	11.89 X 1.04 X 0.50
TOTAL ADDITION	722.62
DEDUCTIONS	
1)	19.30 X 3.42 X 2/3
cc)	9.85 X 6.59 X 2/3
TOTAL DEDUCTION	47.56
TOTAL SET - BACK AREA	675.06

ROAD AREA CALCULATION FOR ROAD UNDER 13.40MT. WIDE

ADDITION	AREA IN SQ. MT.
a)	42.42 X 9.40 X 0.50
b)	33.20 X 11.81 X 0.50
c)	28.53 X 13.40 X 0.50
d)	27.41 X 11.61 X 0.50
e)	32.71 X 11.45 X 0.50
f)	32.71 X 7.13 X 0.50
g)	37.29 X 12.54 X 0.50
h)	133.18 X 15.40 X 0.50
i)	115.26 X 13.40 X 0.50
j)	15.56 X 4.84 X 0.50
k)	15.56 X 4.18 X 0.50
l)	15.84 X 2.01 X 0.50
m)	24.88 X 8.75 X 0.50
TOTAL ADDITION	3123.80
DEDUCTIONS	
n)	14.36 X 2.33 X 2/3
o)	14.57 X 1.87 X 2/3
p)	5.47 X 0.30 X 2/3
qa)	24.91 X 5.13 X 2/3
TOTAL DEDUCTION	126.74
TOTAL AREA ROAD UNDER 13.40MT. WIDE	2997.06

ROAD AREA CALCULATION FOR ROAD UNDER 30.00MT. WIDE

ADDITION	AREA IN SQ. MT.
u)	17.27 X 4.50 X 0.50
v)	17.27 X 12.80 X 0.50
w)	53.28 X 13.71 X 0.50
x)	89.14 X 27.24 X 0.50
y)	50.81 X 12.50 X 0.50
z)	49.34 X 9.95 X 0.50
1)	81.66 X 16.84 X 0.50
2)	47.44 X 3.74 X 0.50
TOTAL ADDITION	2675.06
TOTAL AREA ROAD UNDER 30.00MT. WIDE	2675.06

TOTAL AREA SECTOR - 1

1)	TOTAL AREA SUB-DIVIDED PLOT UNDER INDUSTRIES BLDG. SECTOR-1	2951.56
2)	TOTAL AREA SUB-DIVIDED PLOT UNDER RESEIDENTIAL BLDG.	1235.50
3)	TOTAL AREA OF NET PLOT	8182.97
TOTAL AREA SECTOR - 1		12370.03

TOTAL AREA SECTOR - 2

1)	TOTAL AREA SUB-DIVIDED PLOT UNDER INDUSTRIES BLDG. SECTOR-2	2521.00
2)	TOTAL AREA OF NET PLOT	9133.81
TOTAL AREA SECTOR - 2		11654.81

TOTAL AREA SECTOR - 3

1)	TOTAL AREA OF NET PLOT	341.68
TOTAL AREA SECTOR - 3		341.68

PROFORMA - B

CONTENTS OF SHEET

STAMP OF APPROVAL OF PLANS	STAMP OF DATE OF RECEIPT OF PLANS
PLANS APPROVED BY PER (LETTER BEARING NO. <u>118/113/1</u> & <u>118/113/1</u> DATED <u>12.05.12</u> ISSUED SUBJECT TO THE CONDITIONS MENTIONED THEREIN	

NAME OF OWNER	
M/S. SKYSTAR BUILDCON PVT. LTD.	
DATE	CHECKED BY
20-06-2011	R. SHINDE
NAME ADDRESS & SIGN. OF LICENCE SURVEYOR	
M/S. B. S. BAROT	
LICENCE SURVEYOR	
PLOT NO.-14A, 1ST. FLOOR, JAWAHAR NAGAR, S.V. ROAD, GOREGAON (W), MUMBAI- 400 062	

DESCRIPTION OF PROPOSAL & PROPERTY	
PROPOSED LAYOUT CUM SUBDIVISION OF PROPERTY BEARING C.T.S. NO. 112,112/1 TO 4,113,113/1 & 2,114 TO 118,113/1 TO 5,119,119/1 TO 11 OF AT RAM HANDIR ROAD, GOREGAON (WEST) HUMANI	
NAME OF OWNER	
M/S. SKYSTAR BUILDCON PVT. LTD.	
DATE	CHECKED BY
20-06-2011	R. SHINDE
NAME ADDRESS & SIGN. OF LICENCE SURVEYOR	
M/S. B. S. BAROT	
LICENCE SURVEYOR	
PLOT NO.-14A, 1ST. FLOOR, JAWAHAR NAGAR, S.V. ROAD, GOREGAON (W), MUMBAI- 400 062	