


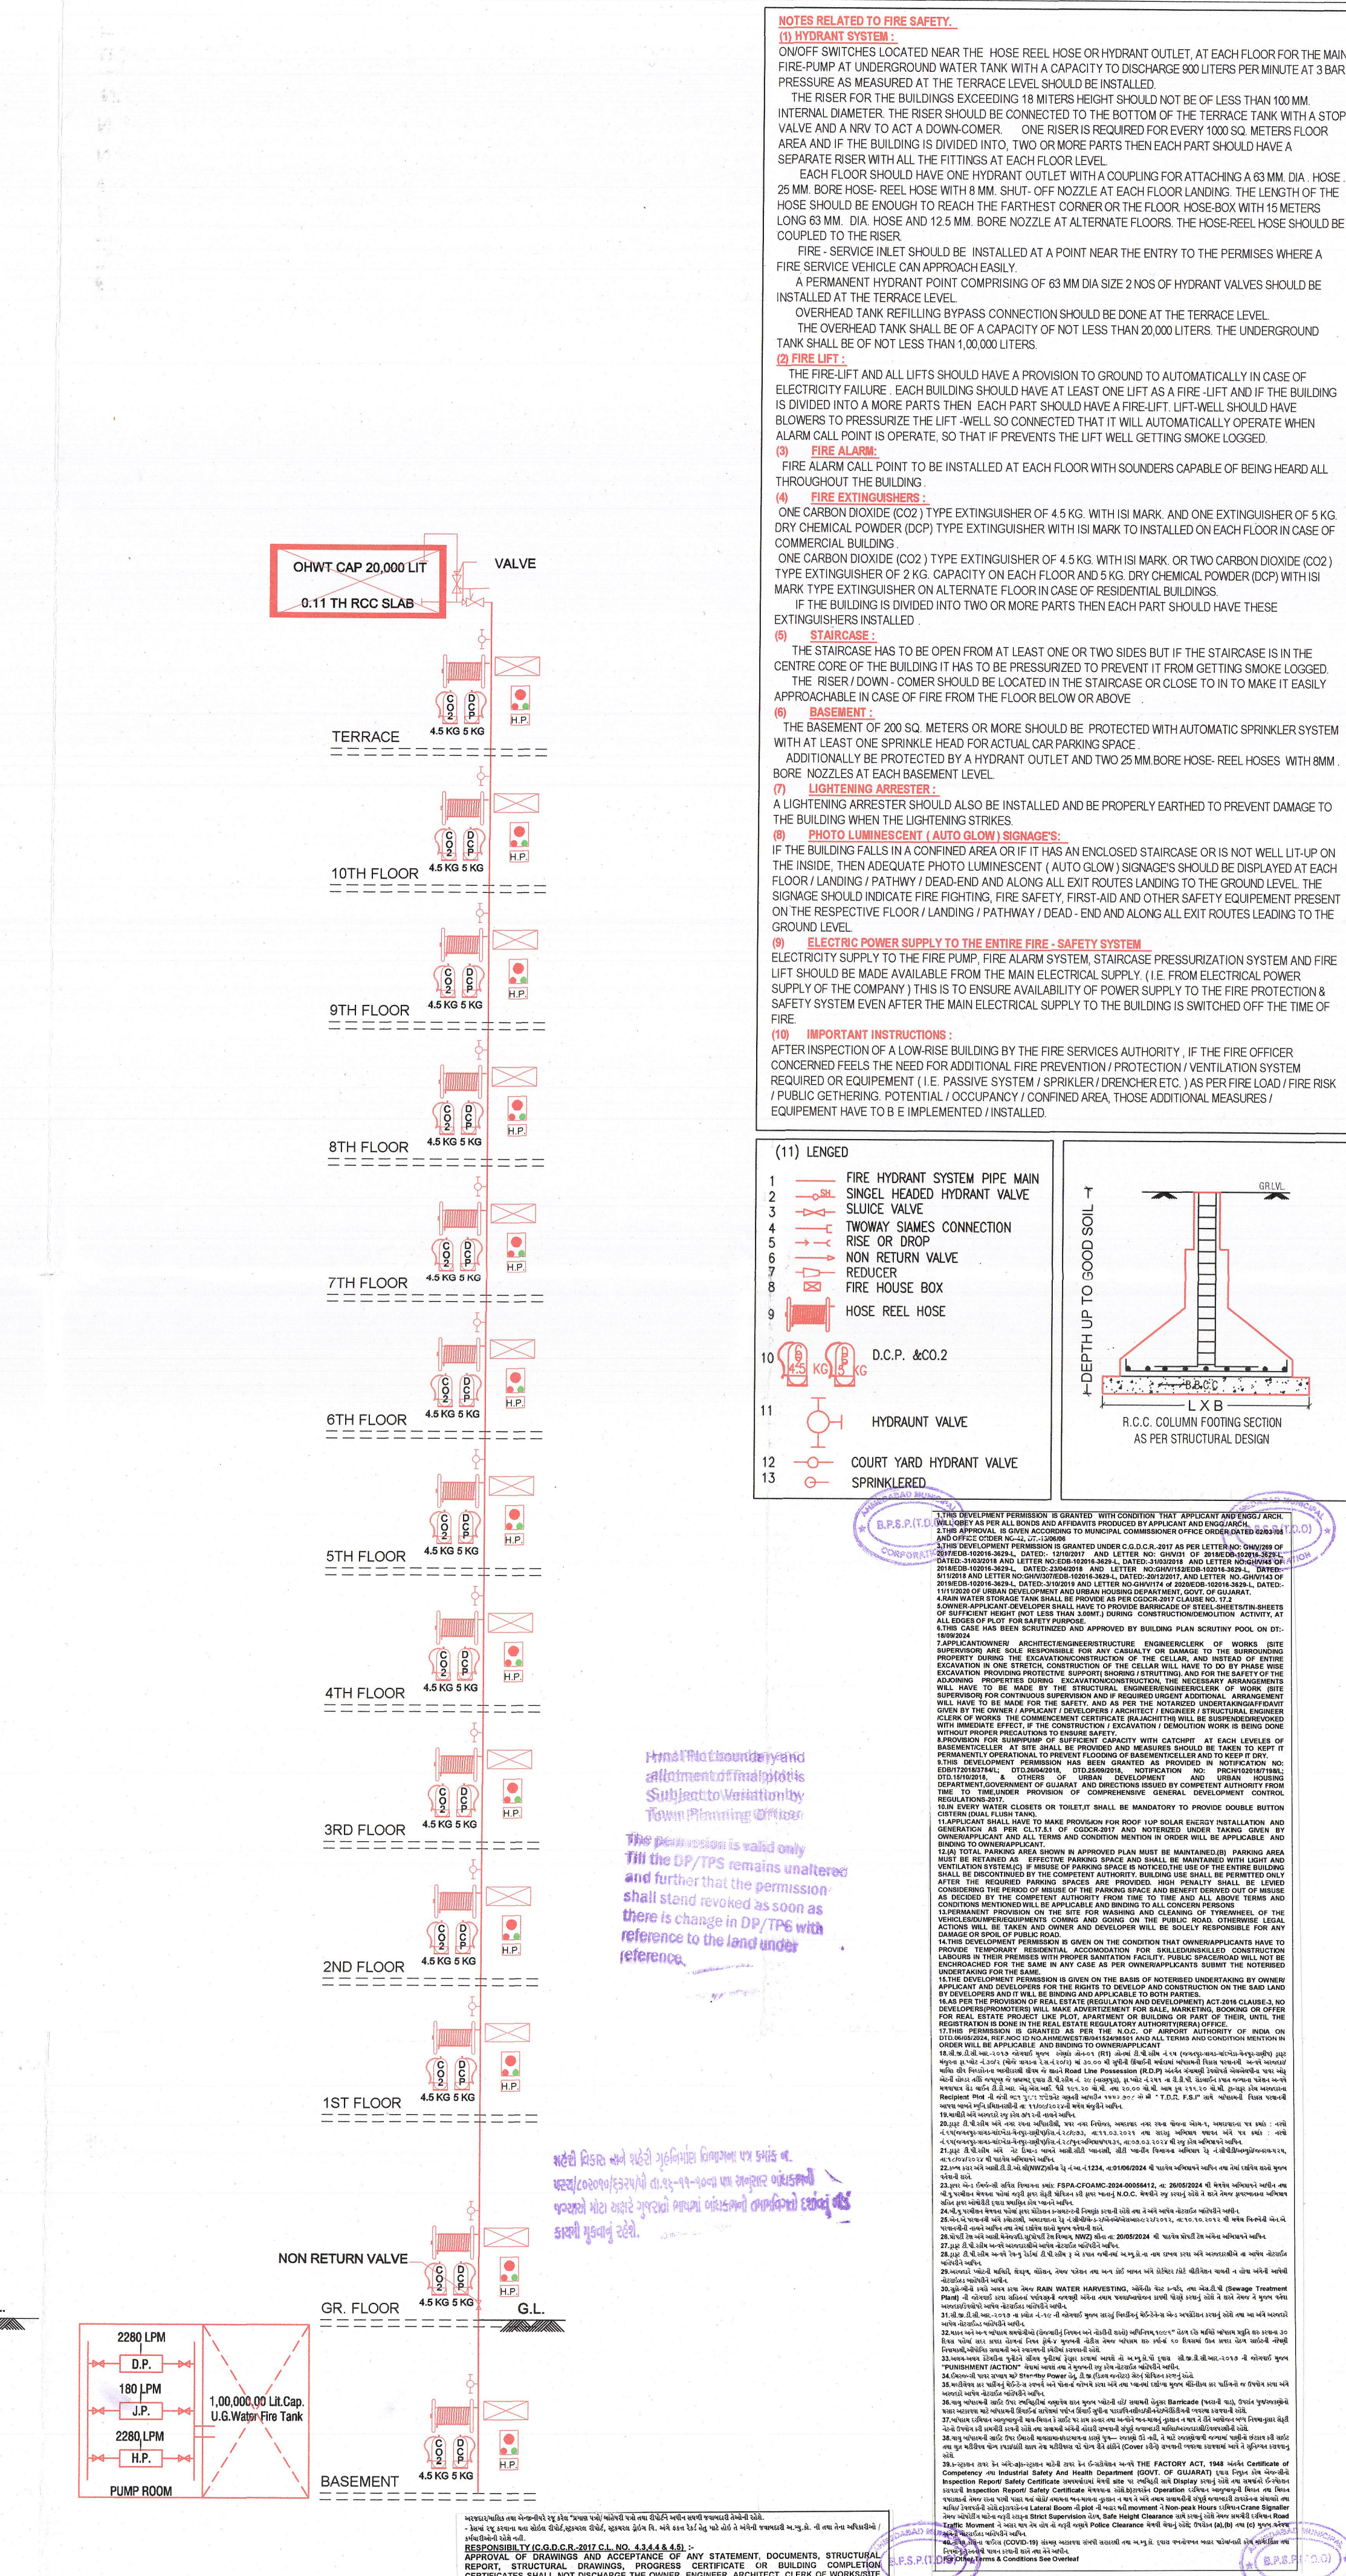

RESIDENTIAL AFFORDABLE HOUSING PROJECT

SECTION A-A & ELEVATION

SHEET NO.- 37 5

PLAN SHOWING PROPOSED RESIDENTIAL (DW-3) BUILDING ON F.P. NO: 30/2 OF DRAFT T.P.S. NO: 65 (JAGATPUR-TRAGAD-CHANDKHEDA-CHENPUR-RANIP) [(REVENUE SURVEY NO: 20/2, (O.P.NO: 30/2)] OF MOJE:- TRAGAD, TALUKA:- GHATLODIYA, DISTRICT:- AHMEDABAD.]

SCALE : 1CM = 1.0M.

ZONE AS PER R.D.P. 2021 :- RESIDENCE-1 (R-1)

USE : RESIDENCE (DW-3)

BLOCK-A+B+C

PART SECTION FOR MECH. PARKING (HOLLOW PLINTH)

COLOUR NOTE -

SCHEDULE OF OPENING

RCC STAIR DETAIL

CLERK OF WORKS

ENGINEER.

S.O.R.

FOR, SHIV BUILDCON

PARTNER

OWNER

DEVELOPER

Case No. :- BHNTS/INW2760624/GDGRVIA8429/R0M1

Zone :- NORTH (WEST)

Plan Approved as per terms and conditions mentioned in the Commencement Certificate :-

Raja Chitthi Number :- 1602726024/8429/R0M1

Date :- 10/10/2024

Inspector (B.P.S.P.)

T.D. Inspector (B.P.S.P.)

Asst.T.D.O. (B.P.S.P.)

Authority

SCRUTINIZE COPY
8045
C-25/07/2024
TDO, BPSP, AMC