



WEST BY : PRIVATE LAYOUT CARVED OUT OF THE LAND IN SY.NO: 46/2

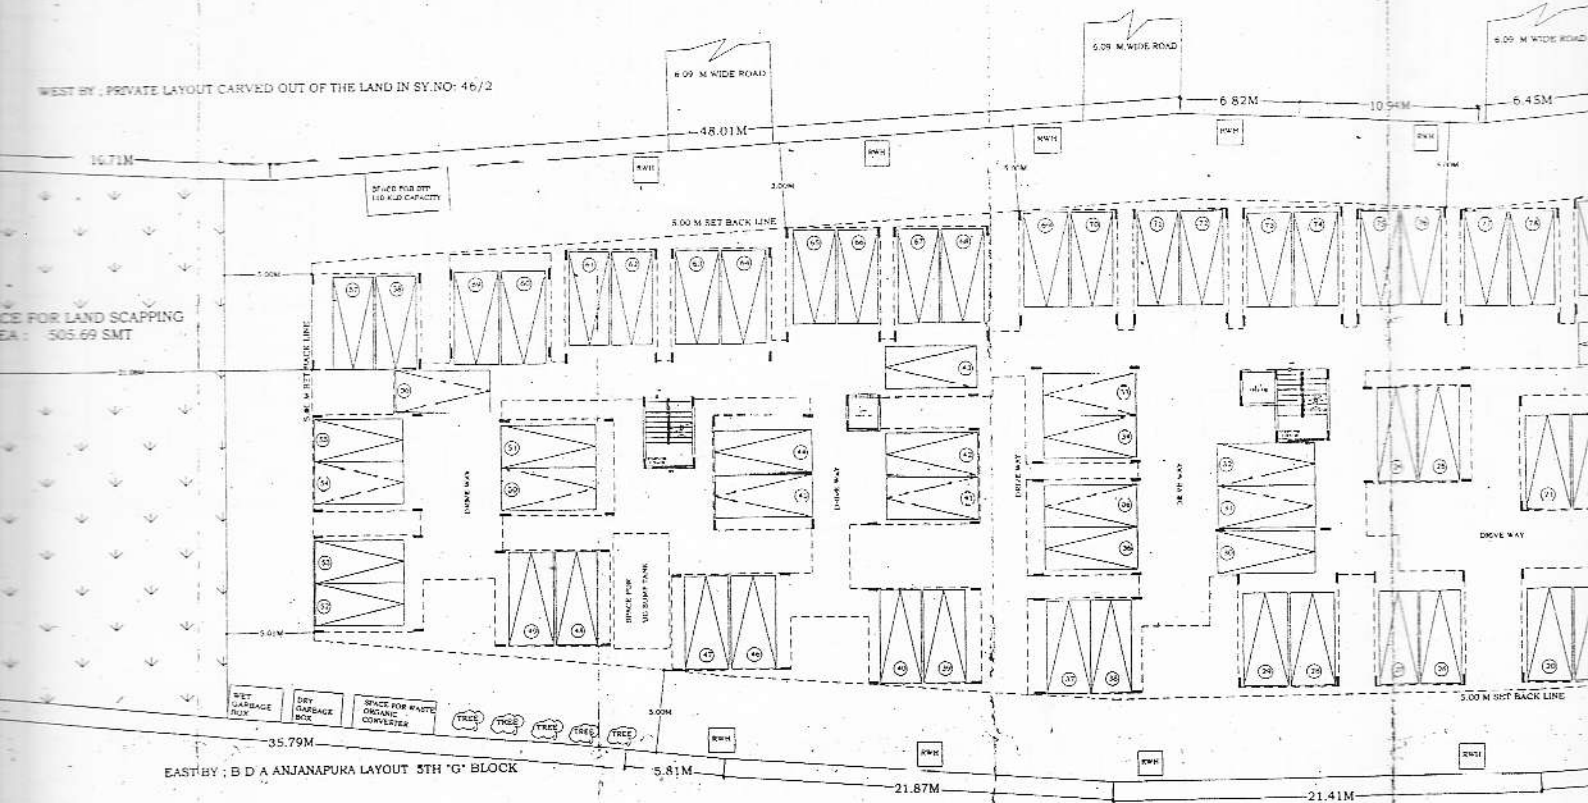

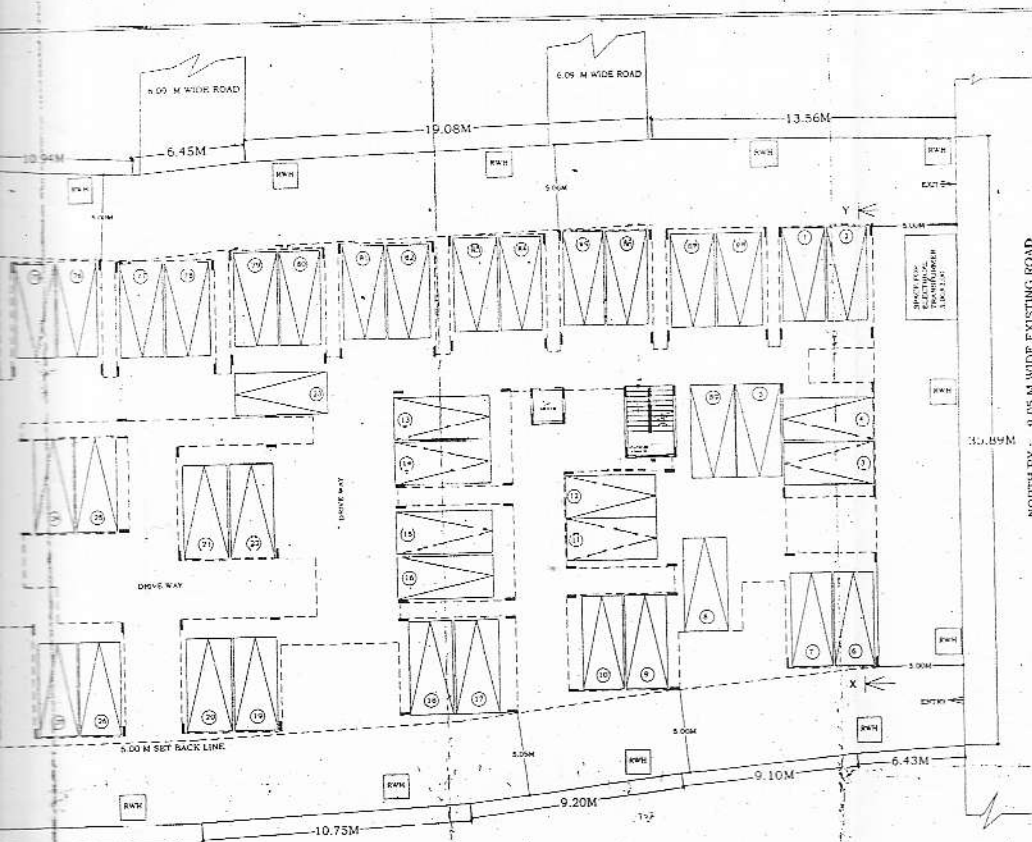

 Sanction is accorded through online












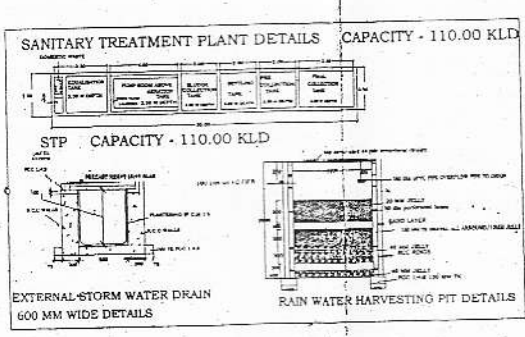






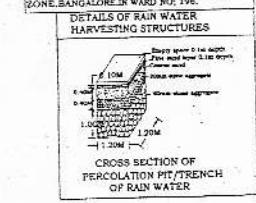

NOTE:
 ALL DIMENSIONS ARE IN METERS






