

STAMP OF APPROVAL




Recommended for approval as amended in P. Plan's Letter No. 36/2B/3+17+19, 36/2A/6+7 dated 24/5/14
Assistant Director of Town Planning Pune, Mr. Pune

No. PPS 7448/23 D914 Dt. 28/04/2015
Sanctioned as shown in plan Subject to the conditions mentioned in this office order No. even Dt. /20

For Collector Pune

Original Building Plans Signed by Collector Pune

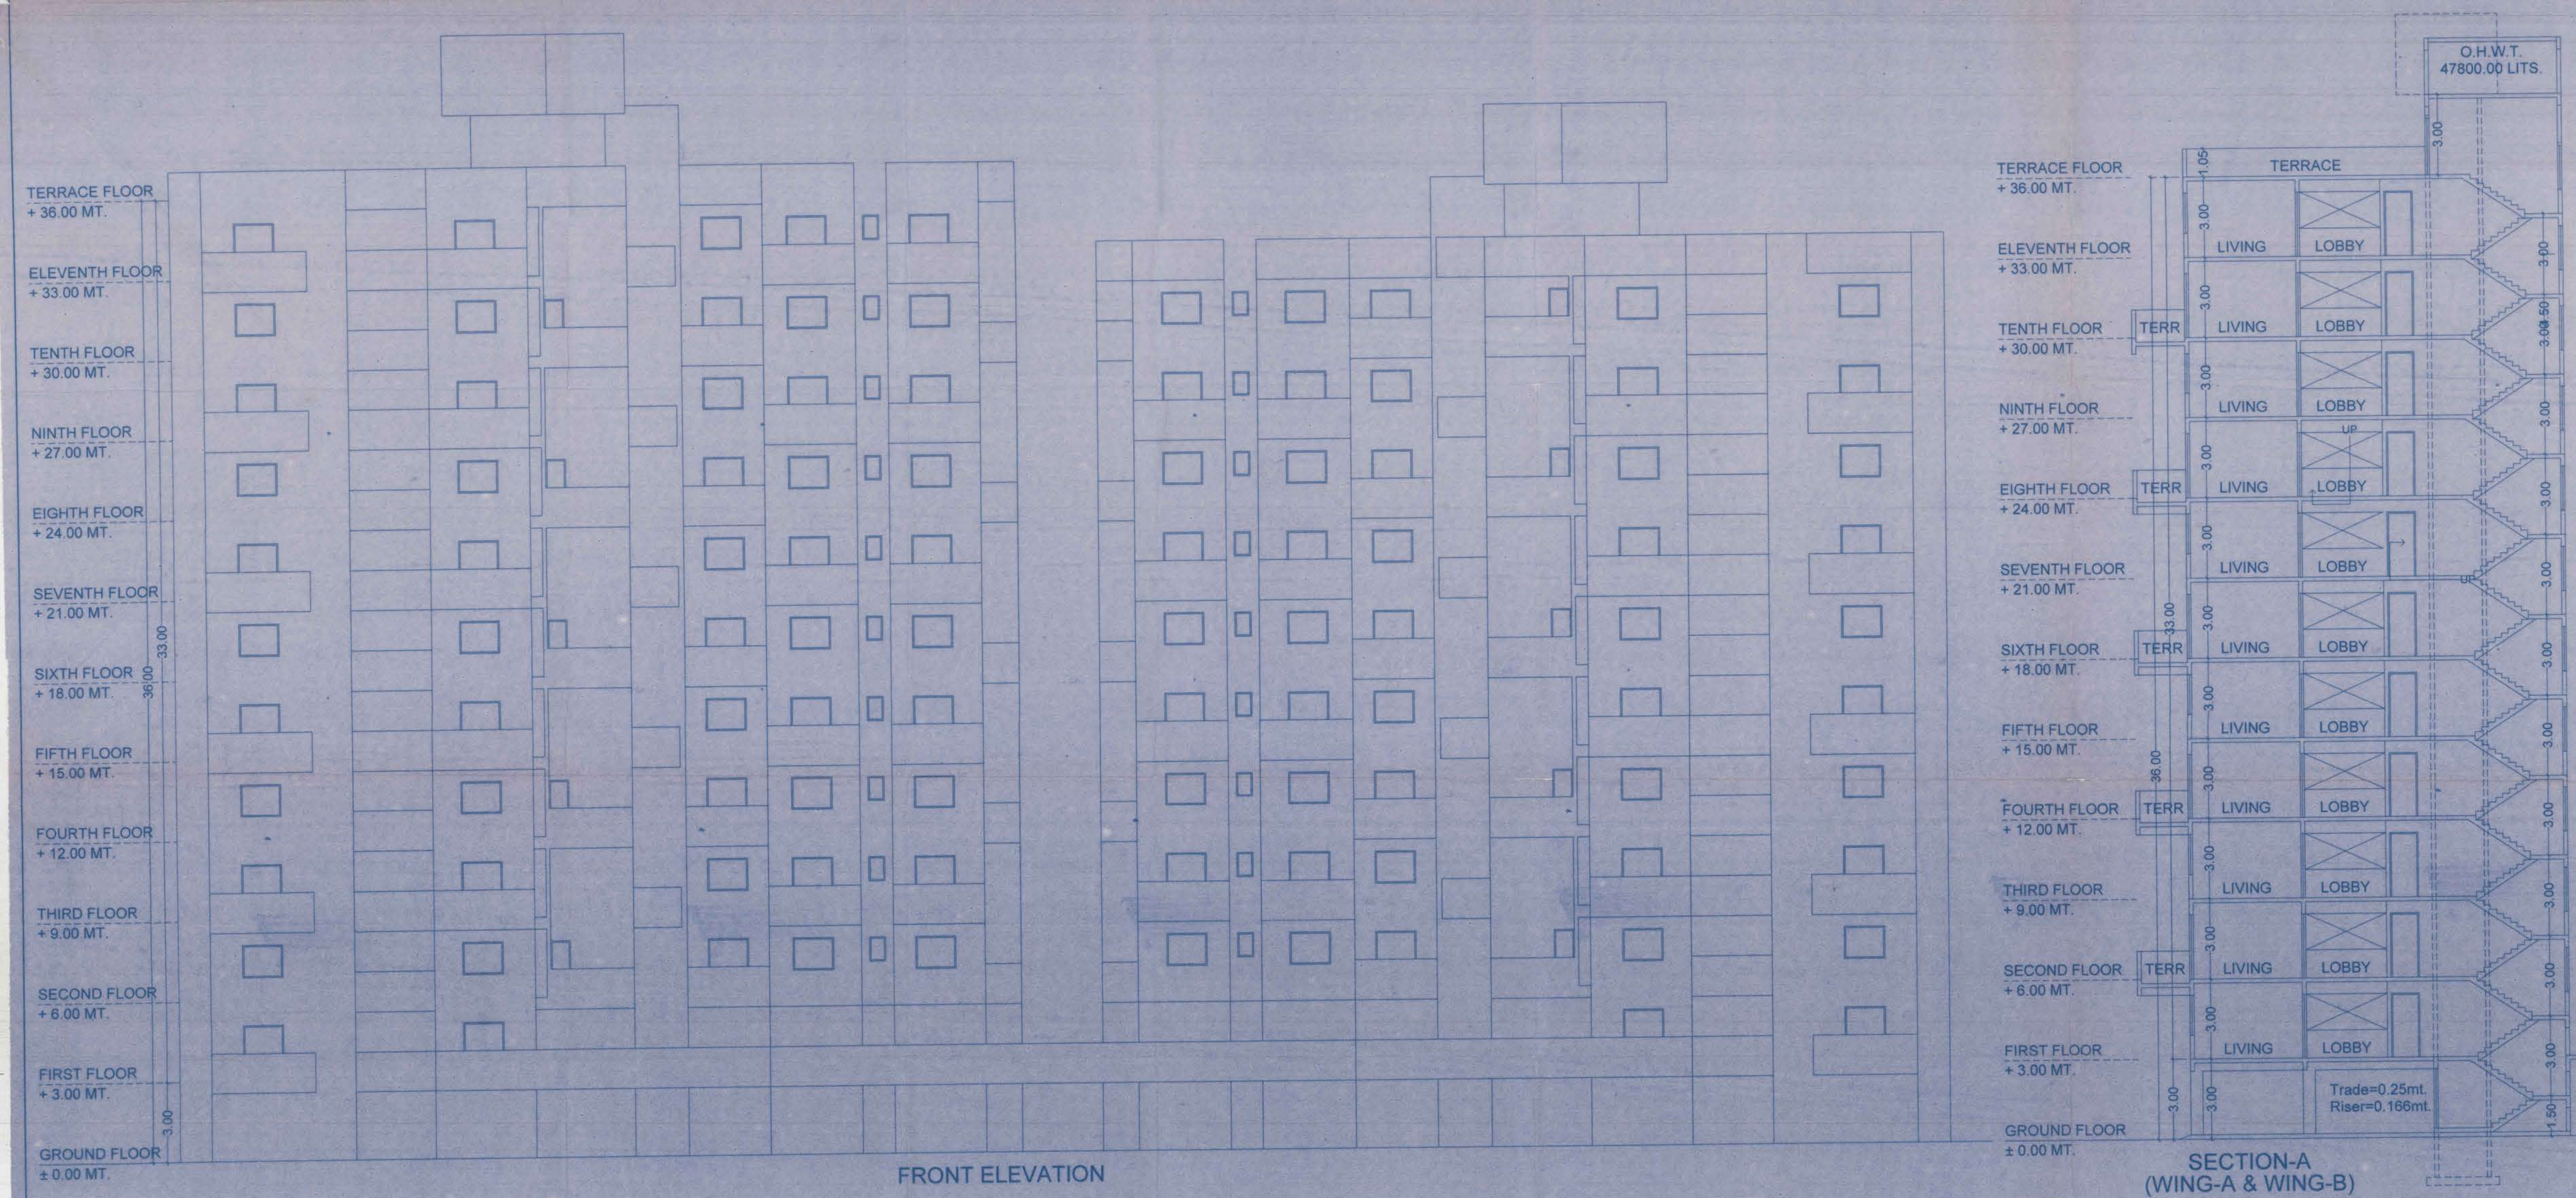

FRONT ELEVATION

SECTION-A
(WING-A & WING-B)

LEGENDS

PLOT BOUNDARY - BLACK	DRY BALCONY - ORANGE	
PROPOSED WORK - RED	DOUBLE HT. TERRACE - GREEN	
WATER LINE - DOTTED BLACK	BALCONY - BLUE	
DRAINAGE LINE - DOTTED RED	PASS., STAIRCASE - RED	

OWNER'S NAME / PAH NAME & ADDRESS

Mrs. Anushree Parakh
Signature
For Divyansh Properties LLP
Authorized Signatory

PROJECT

Proposed Residential Building & Layout At
S.NO.36/2B/3+17+19, 36/2A/6+7 at mundhwa
(Keshavnagar) Ta. Haveli, Dist. Pune

UMESH DESAI ASSOCIATES

ARCHITECTS
S.I. NO. 559
S.I. NO. 559
REGD NO. CA/80/5914
34 VELANKAR SOCIETY, FIRST FLOOR, PARVATI
PUNE - 411 030
PHONE 24429407

DATE	DRG.NO	SCALE	DELT BY	NORTH	REVISION
05.04.14	07	1:100	SUNITA	N	