

TO HUSKUR

HUSKUR ROAD
13.85m Wide


TO BANGALORE

NOTIFIED TO BE RELINQUISHED
756.20SMT

58.85

58.45

57.85

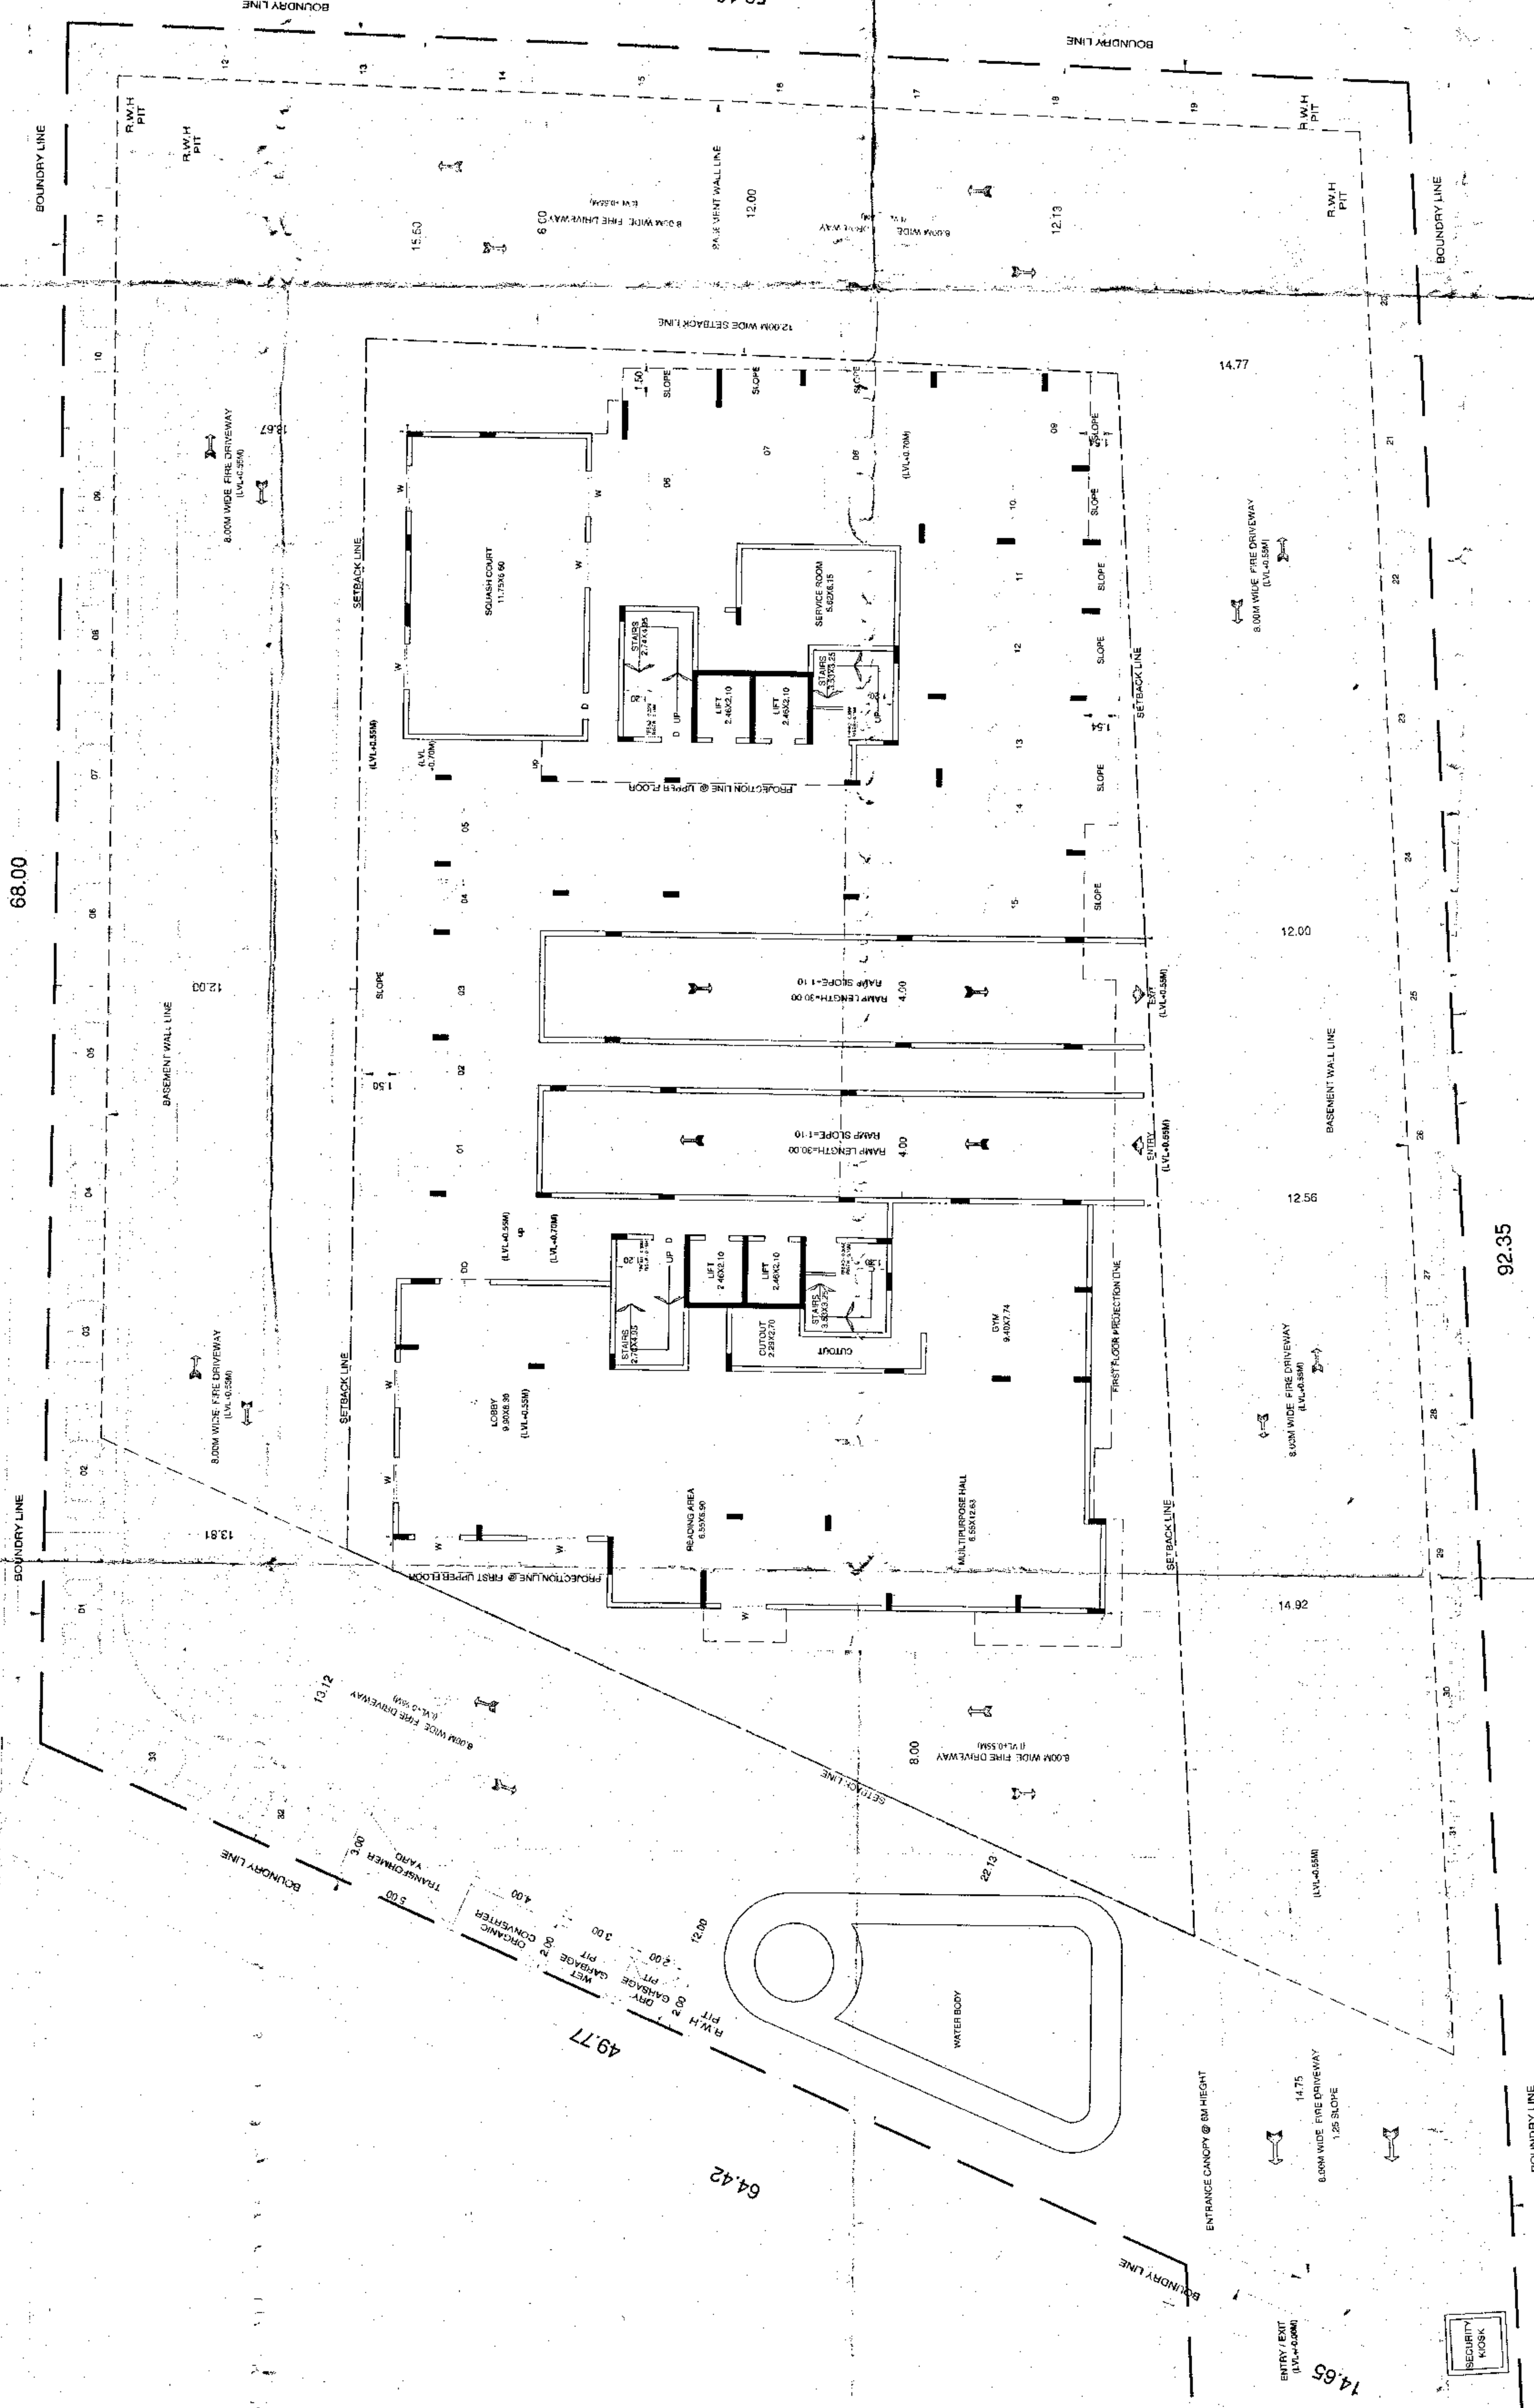

150.20

92.35

68.00

53.10

75.50

- 1. All dimensions are in meters.
SCHEDULE OF OPENINGS:	
TYPE	SIZE
ED	1.10 x 2.15
D1	0.9 x 2.15
D2	0.7 x 2.15
SD	2.10 x 2.15
W	1.00 x 1.40
V	1.00 x 0.50

ENTRANCE DOOR
DOOR
TOILET DOOR
BALCONY DOOR
TOILET VENTILATOR


OWNER'S SIGNATURE

ARCHITECT'S SIGNATURE




 

SCHEDULE OF OPENINGS:		
TYPE	SIZE	DESCRIPTION
ED	1.10 x 2.15	ENTRANCE DOOR
D1	0.90 x 2.15	DOOR
D2	0.75 x 2.15	TOILET DOOR
SD	2.10 x 2.15	BALCONY DOOR
W	1.50 x 1.40	WINDOW
V	1.00 x 0.90	TOILET VENTILATOR

OWNER'S SIGNATURE
ARCHITECT'S SIGNATURE
TITLE
FOR SANCTION
PROJECT TITLE
PROPOSED RESIDENTIAL APARTMENT BUILDING,
SYNOBODS, HERBACOD, VILLAGE, ATTIBELLE HOBI,
ANEKAL TALUK, BANGALORE
DRAWING TITLE
ELEVATION, SECTION
ELEVATION, SECTION
SHEET NO. 10 OF 18
SCALE: 1:100
DRAWN: VNO
CHECKED: S.P. ABHIX
DATE: 10/06/2023
30/06/2023

SECTION @ 'X-X'