
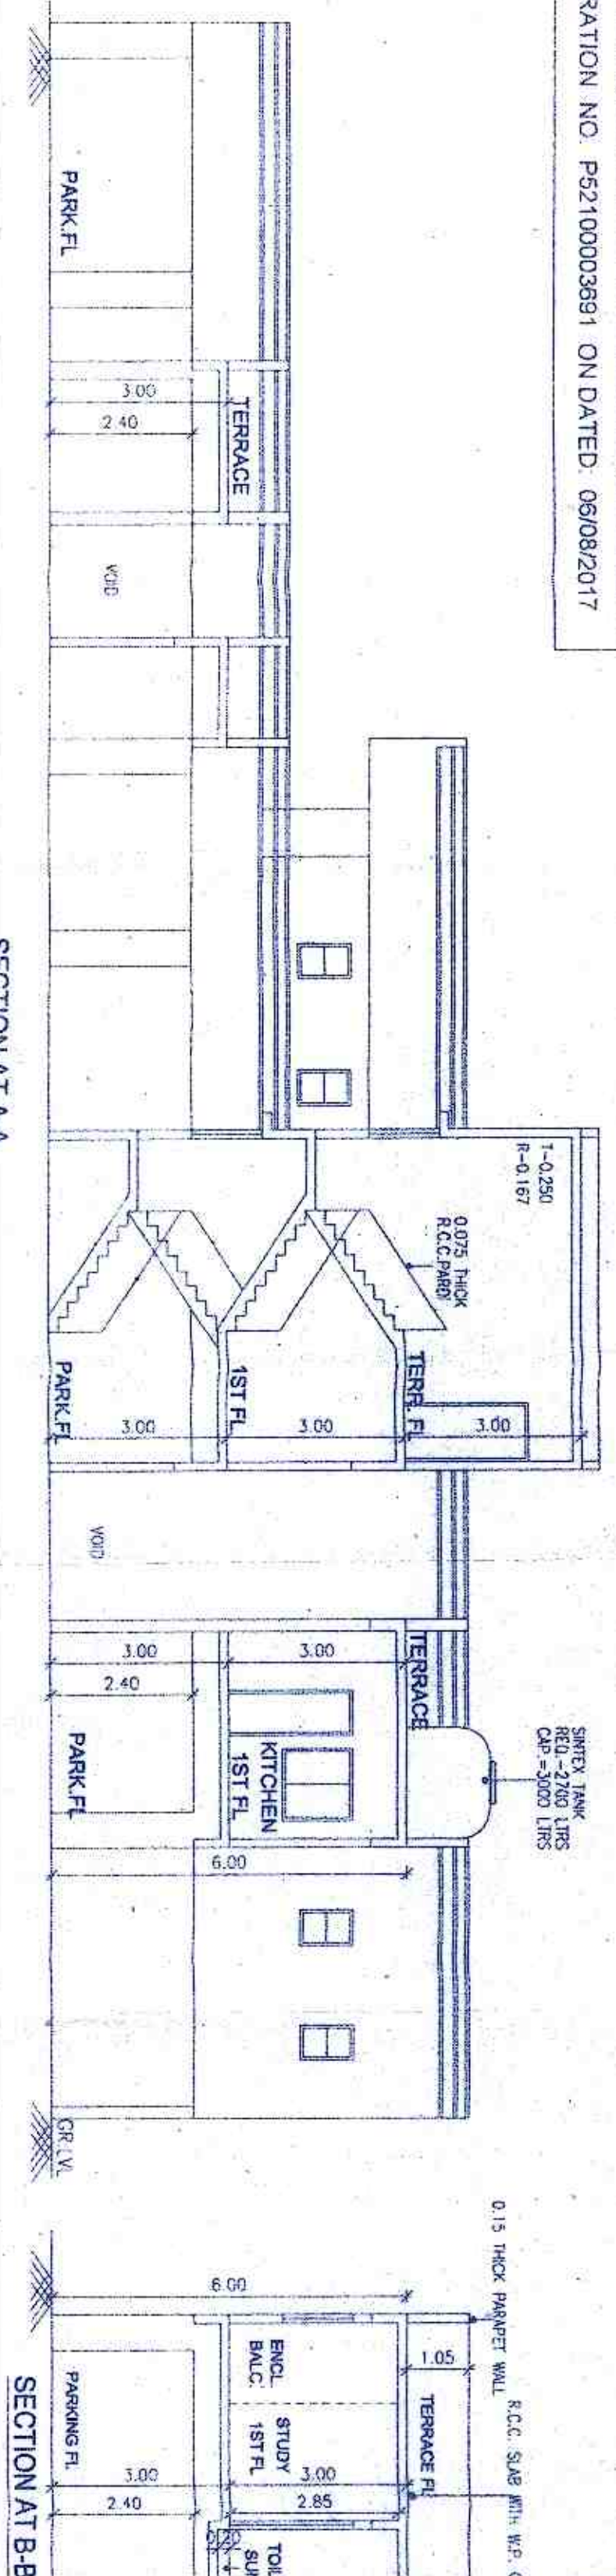


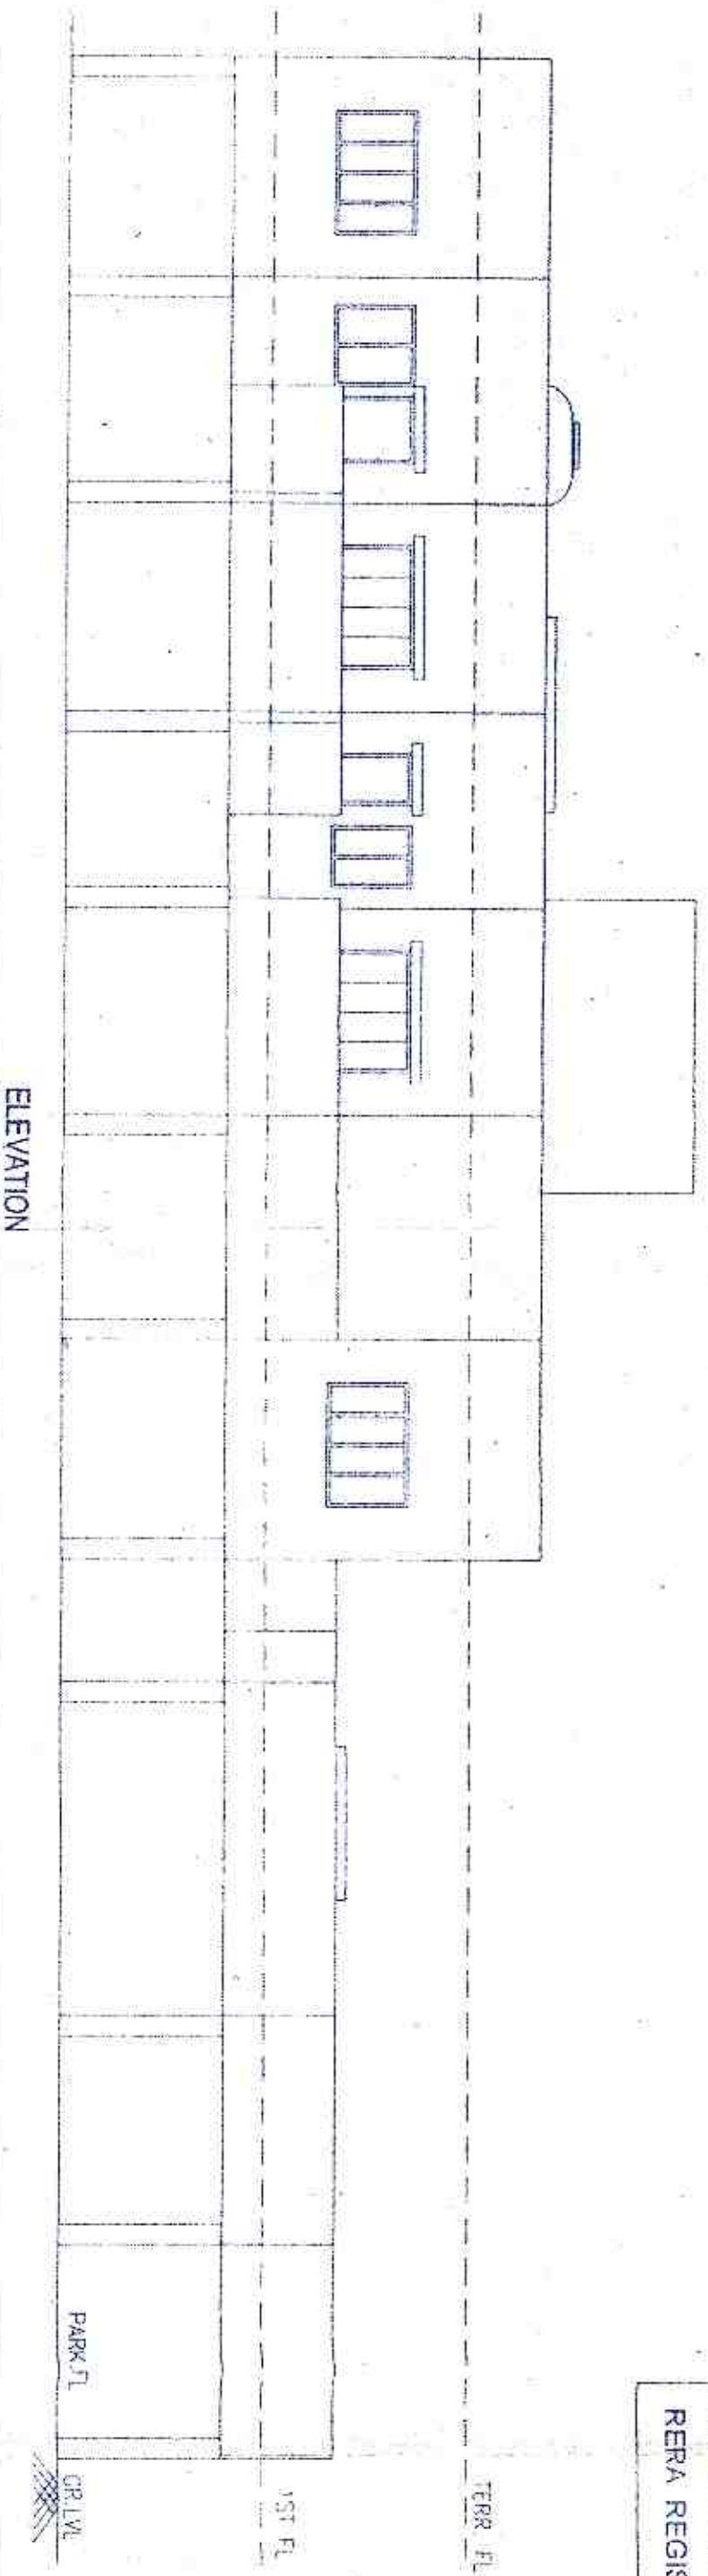

STAMP OF APPROVAL
05/05

ELEVATION

SECTION AT AA

SECTION AT BB

FLOORWISE FSJ STATEMENT: BLDG C														
FLOORS		FSJ AREA		BALCONY		TERRACE		STAIR		PASSAGE		LIFT		TOTAL
	COMMERCIAL/RESIDENTIAL/INDUSTRIAL	SPECIAL	PERMIA	PROP. EXCESS	ENCLOSE	OPEN	AREAS	PAID	FIRE	PAID	PAID	PAID	LIFT MC ROOM	FSJ AREA
PARKING FLOOR	0.00	0.00	0.00	0.00	-	0.00	0.00	13.91	8.85	0.00	0.00	0.00	-	0.00
FIRST FLOOR	216.22	0.00	0.00	8.60	0.00	-	46.65	13.91	8.85	20.17	0.00	0.00	0	216.22
TERRACE FLOOR	0.00	0.00	0.00	-	0.00	0.00	0.00	0.00	0.00	0.00	0.00	0.00	0	0.00
Bas	216.22	0.00	0.00	8.60	-	8.60	46.65	27.81	17.71	20.17	0.00	0.00	4	216.22