

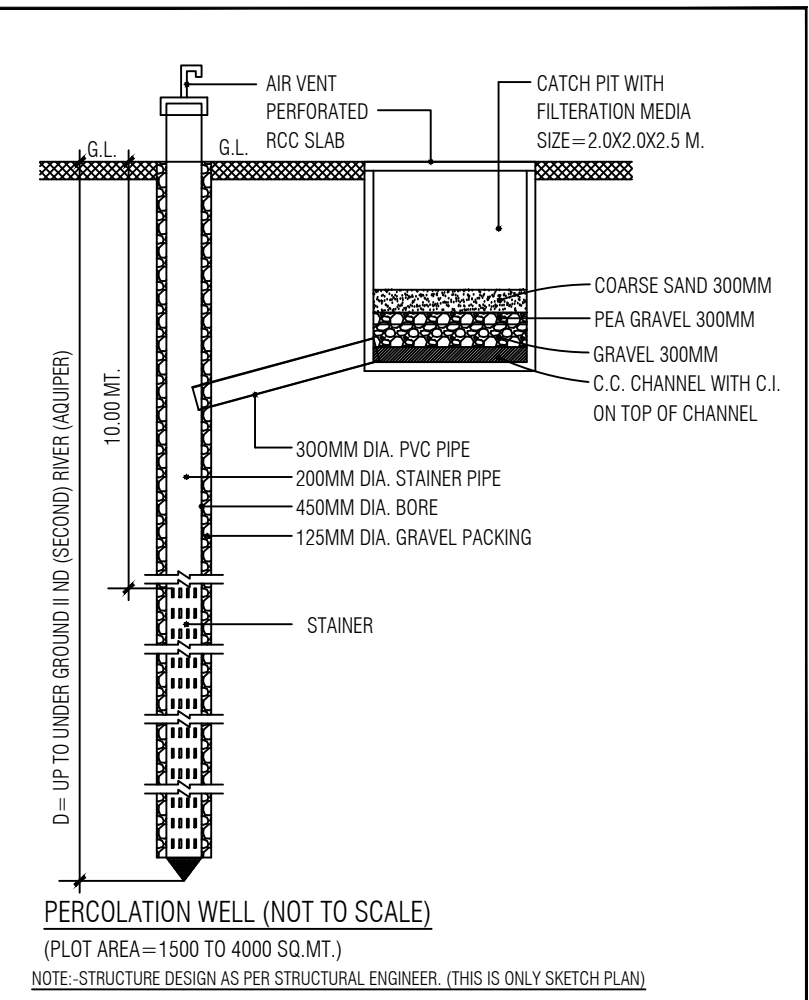


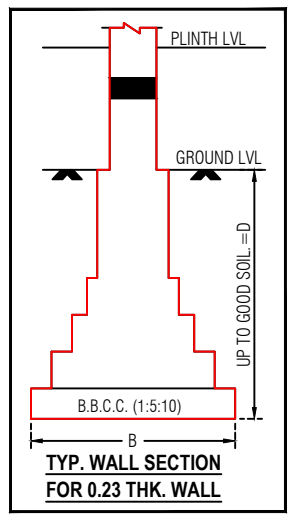

Building USE/SUBUSE Details										
Building Name	Building Use	Building SubUse	Building Use Group	No Of Residential Units	Floor Name	Floor Use	Floor SubUse	FSI Name	FSI Use	FSI SubUse
A (2 4)	Residential	Resi. Building (More than one side common)	Dwelling-2 (DW2)	1	GROUND FLOOR PLAN	Residential	Resi. Building (More than one side common)	Residential FSI	Residential	Resi. Building (More than one side common)
					FIRST FLOOR PLAN	Residential	Resi. Building (More than one side common)	Residential FSI	Residential	Resi. Building (More than one side common)
					SECOND FLOOR PLAN	Residential	Resi. Building (More than one side common)	Residential FSI	Residential	Resi. Building (More than one side common)
					TERRACE FLOOR PLAN	Residential	Resi. Building (More than one side common)	Residential FSI	Residential	Resi. Building (More than one side common)
A (1)	Residential	Resi. Building (More than one side common)	Dwelling-2 (DW2)	1	GROUND FLOOR PLAN	Residential	Resi. Building (More than one side common)	Residential FSI	Residential	Resi. Building (More than one side common)
					FIRST FLOOR PLAN	Residential	Resi. Building (More than one side common)	Residential FSI	Residential	Resi. Building (More than one side common)
					SECOND FLOOR PLAN	Residential	Resi. Building (More than one side common)	Residential FSI	Residential	Resi. Building (More than one side common)
					TERRACE FLOOR PLAN	Residential	Resi. Building (More than one side common)	Residential FSI	Residential	Resi. Building (More than one side common)
A (3 5)	Residential	Resi. Building (More than one side common)	Dwelling-2 (DW2)	1	GROUND FLOOR PLAN	Residential	Resi. Building (More than one side common)	Residential FSI	Residential	Resi. Building (More than one side common)
					FIRST FLOOR PLAN	Residential	Resi. Building (More than one side common)	Residential FSI	Residential	Resi. Building (More than one side common)
					SECOND FLOOR PLAN	Residential	Resi. Building (More than one side common)	Residential FSI	Residential	Resi. Building (More than one side common)
					TERRACE FLOOR PLAN	Residential	Resi. Building (More than one side common)	Residential FSI	Residential	Resi. Building (More than one side common)
A (6)	Residential	Resi. Building (More than one side common)	Dwelling-2 (DW2)	1	GROUND FLOOR PLAN	Residential	Resi. Building (More than one side common)	Residential FSI	Residential	Resi. Building (More than one side common)
					FIRST FLOOR PLAN	Residential	Resi. Building (More than one side common)	Residential FSI	Residential	Resi. Building (More than one side common)
					SECOND FLOOR PLAN	Residential	Resi. Building (More than one side common)	Residential FSI	Residential	Resi. Building (More than one side common)
					TERRACE FLOOR PLAN	Residential	Resi. Building (More than one side common)	Residential FSI	Residential	Resi. Building (More than one side common)
B (7 9 11)	Residential	Resi. Building (More than one side common)	Dwelling-2 (DW2)	1	GROUND FLOOR PLAN	Residential	Resi. Building (More than one side common)	Residential FSI	Residential	Resi. Building (More than one side common)
					FIRST FLOOR PLAN	Residential	Resi. Building (More than one side common)	Residential FSI	Residential	Resi. Building (More than one side common)
					SECOND FLOOR PLAN	Residential	Resi. Building (More than one side common)	Residential FSI	Residential	Resi. Building (More than one side common)
					TERRACE FLOOR PLAN	Residential	Resi. Building (More than one side common)	Residential FSI	Residential	Resi. Building (More than one side common)
B (8 10)	Residential	Resi. Building (More than one side common)	Dwelling-2 (DW2)	1	GROUND FLOOR PLAN	Residential	Resi. Building (More than one side common)	Residential FSI	Residential	Resi. Building (More than one side common)
					FIRST FLOOR PLAN	Residential	Resi. Building (More than one side common)	Residential FSI	Residential	Resi. Building (More than one side common)
					SECOND FLOOR PLAN	Residential	Resi. Building (More than one side common)	Residential FSI	Residential	Resi. Building (More than one side common)
					TERRACE FLOOR PLAN	Residential	Resi. Building (More than one side common)	Residential FSI	Residential	Resi. Building (More than one side common)
B (12)	Residential	Resi. Building (More than one side common)	Dwelling-2 (DW2)	1	GROUND FLOOR PLAN	Residential	Resi. Building (More than one side common)	Residential FSI	Residential	Resi. Building (More than one side common)
					FIRST FLOOR PLAN	Residential	Resi. Building (More than one side common)	Residential FSI	Residential	Resi. Building (More than one side common)
					SECOND FLOOR PLAN	Residential	Resi. Building (More than one side common)	Residential FSI	Residential	Resi. Building (More than one side common)
					TERRACE FLOOR PLAN	Residential	Resi. Building (More than one side common)	Residential FSI	Residential	Resi. Building (More than one side common)
C (12A)	Residential	Resi. Building (More than one side common)	Dwelling-2 (DW2)	1	GROUND FLOOR PLAN	Residential	Resi. Building (More than one side common)	Residential FSI	Residential	Resi. Building (More than one side common)
					FIRST FLOOR PLAN	Residential	Resi. Building (More than one side common)	Residential FSI	Residential	Resi. Building (More than one side common)
					SECOND FLOOR PLAN	Residential	Resi. Building (More than one side common)	Residential FSI	Residential	Resi. Building (More than one side common)
					TERRACE FLOOR PLAN	Residential	Resi. Building (More than one side common)	Residential FSI	Residential	Resi. Building (More than one side common)

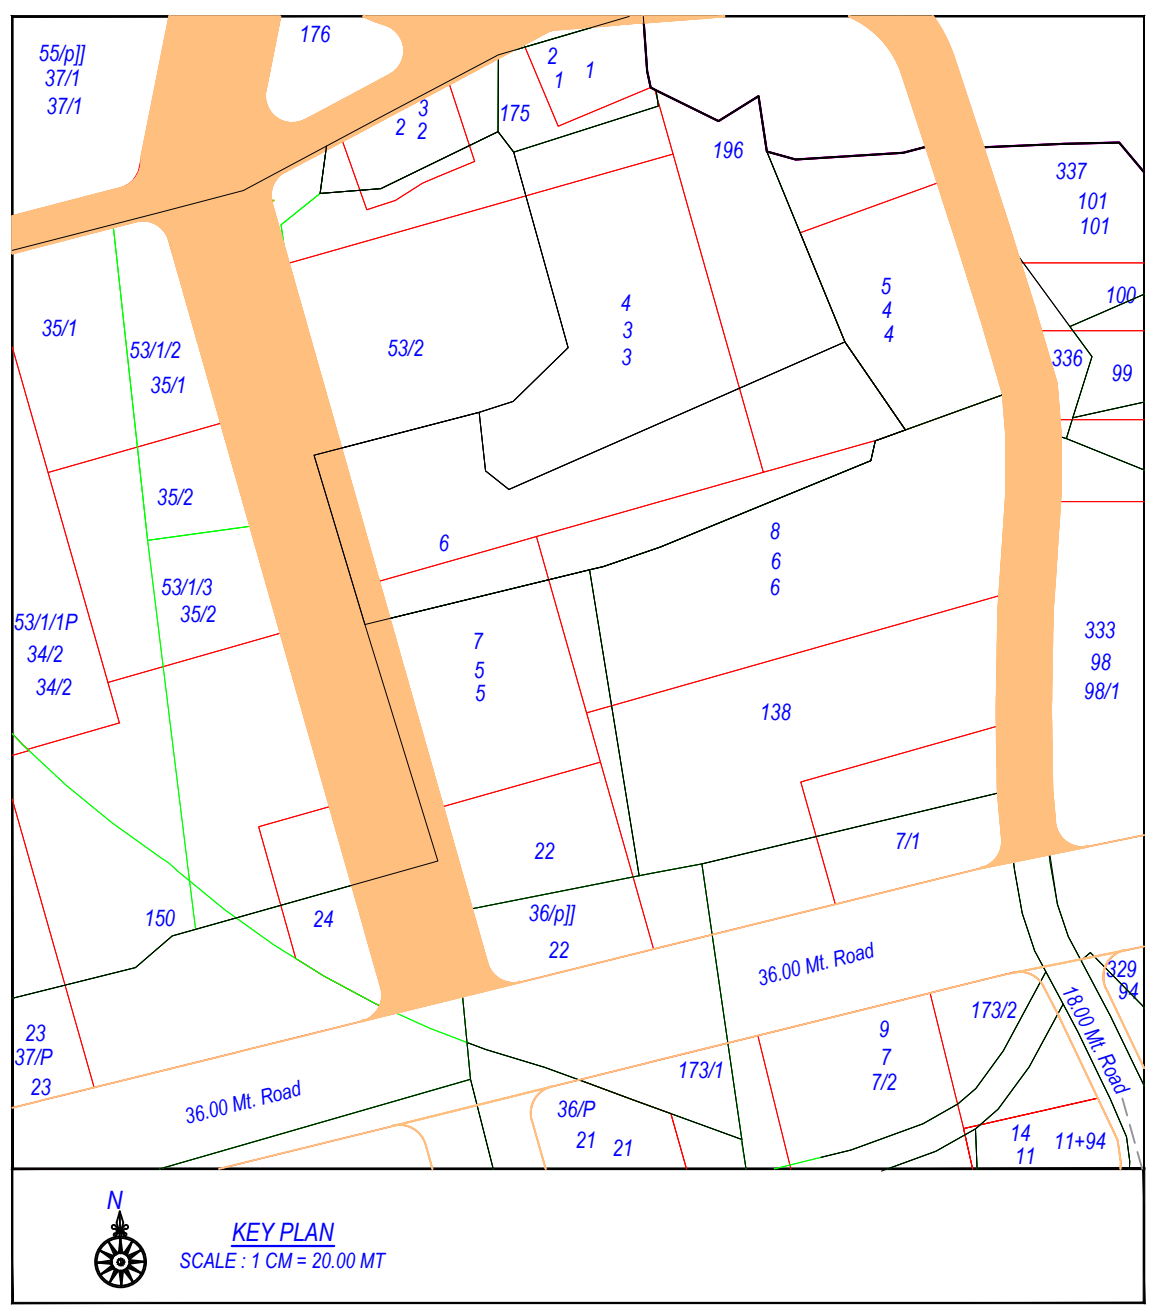

COLOR INDEX	
PLOT LINES	
EXISTING STREET	
FUTURE STREET (IF ANY)	
PERMISSIBLE BUILDING LINE	
OPEN SPACES	
EXISTING WORKS	
WORK PROPOSED TO BE DEMOLISHED	
PROPOSED WORK	
DRAINAGE AND SEWERAGE WORK	
WATER SUPPLY WORK	
WORK WITHOUT PERMISSION IF STARTED ON SITE	
APPROVED WORK	

FSI & Tenement Details									
Building	No. of Same Bldg	Total Built Up Area (Sq.mt.)	Deductions (Area in Sq.mt.)	Proposed FSI Area (Sq.mt.)	Total FSI Area (Sq.mt.)	No. of Unit			
A (2 4)	2	563.28	38.38	524.90	462.42	02			
A (1)	1	251.33	19.68	231.65	221.00	01			
A (3 5)	1	563.28	38.38	524.90	462.42	02			
A (6)	1	251.33	19.68	231.65	221.00	01			
B (7 9 11)	3	856.89	59.04	797.85	735.48	03			
B (8 10)	2	571.26	39.32	531.94	490.38	02			
B (12)	1	256.89	19.66	237.23	226.01	01			
C (12A)	1	256.89	19.66	237.23	226.01	01			
C (14 16 18)	3	856.89	59.04	797.85	735.48	03			
C (15 17)	2	571.26	39.32	531.94	490.32	02			
Grand Total	18	4999.28	354.21	4645.07	4310.47	18			

Required Parking									
Building Name	Type	SubUse	Area	Units	Required	Prop.	Required	Prop.	Car
A (2 4)	Residential	Resi. Building (More than one side common)	> 300.0	1	217.38	13.75	13.75	13.75	
A (3 5)	Residential	Resi. Building (More than one side common)	> 300.0	1	217.38	13.75	13.75	13.75	
B (7 9 11)	Residential	Resi. Building (More than one side common)	> 300.0	1	332.12	41.25	41.25	41.25	
B (8 10)	Residential	Resi. Building (More than one side common)	> 300.0	1	221.41	13.75	13.75	13.75	
B (12)	Residential	Resi. Building (More than one side common)	> 300.0	1	101.13	13.75	13.75	13.75	
C (12A)	Residential	Resi. Building (More than one side common)	> 300.0	1	101.13	13.75	13.75	13.75	
C (14 16 18)	Residential	Resi. Building (More than one side common)	> 300.0	1	332.12	41.25	41.25	41.25	
C (15 17)	Residential	Resi. Building (More than one side common)	> 300.0	1	221.41	13.75	13.75	13.75	
Total					165.00	165.00			

Parking Check (Table 7b)									
Use Type	Area	No.	Area	No.	Area	No.	Area	No.	
Residential	165.00	167.64	12	0	165.00	167.64	-	-	
Total	165.00	167.64	12	0	165.00	167.64	-	-	

Tree Details (Table 3h)

Plot	Name	No. of Trees	Prop.
PLOT	Tree	105	106

Common Plot Area		Area	Prop.
Name	Area	433.11	
Common Plot	Area	433.11	

OWNERS NAME AND SIGNATURE

HEER DEVELOPERS PARTNER ANKIT PRAFULBHAI PATEL

ARCHITECT'S NAME & SIGNATURE

CHIRAGKUMAR PRAJIBHAI NAKRANI

STRUCTURE ENGINEER

Bhavik Patel

SUPERVISOR'S NAME & SIGNATURE

DATE OF APPROVAL

24/06/2023

DESIGNATION OF APPROVER :


Additional Chief Town Planner

Buildingwise Floor FSI Details



Floor Name	A (2 4)		A (1)		A (3 5)		A (6)		B (7 9 11)		B (8 10)		B (12)		C (12A)		C (14 16 18)		C (15 17)		Total	
	Proposed Built Up Area (Sq.mt.)	Proposed FSI Area (Sq.mt.)	Proposed Built Up Area (Sq.mt.)	Proposed FSI Area (Sq.mt.)	Proposed Built Up Area (Sq.mt.)	Proposed FSI Area (Sq.mt.)	Proposed Built Up Area (Sq.mt.)	Proposed FSI Area (Sq.mt.)	Proposed Built Up Area (Sq.mt.)	Proposed FSI Area (Sq.mt.)	Proposed Built Up Area (Sq.mt.)	Proposed FSI Area (Sq.mt.)	Proposed Built Up Area (Sq.mt.)	Proposed FSI Area (Sq.mt.)	Proposed Built Up Area (Sq.mt.)	Proposed FSI Area (Sq.mt.)	Proposed Built Up Area (Sq.mt.)	Proposed FSI Area (Sq.mt.)	Proposed Built Up Area (Sq.mt.)	Proposed FSI Area (Sq.mt.)	Total Proposed Built Up Area (Sq.mt.)	Total FSI Area (Sq.mt.)
Ground Floor	217.38	178.14	88.59	89.07	217.38	178.14	88.59	89.07	332.13	273.06	221.42	182.04	101.13	91.00	101.13	91.00	332.13	273.06	221.42	182.04	1941.30	1626.62
First Floor	214.78	192.74	97.31	86.29	214.78	192.74	97.29	86.27	328.23	295.26	216.82	196.84	99.84	88.85	99.84	88.85	328.23	295.26	216.82	196.84	1917.94	1719.94
Second Floor	131.12	111.54	55.43	45.64	131.12	111.54	55.43	45.64	196.53	167.16	131.02	111.50	55.92	46.16	55.92	46.13	196.53	167.16	131.02	111.44	1140.04	963.91
Terrace Floor	0.00	0.00	0.00	0.00	0.00	0.00	0.00	0.00	0.00	0.00	0.00	0.00	0.00	0.00	0.00	0.00	0.00	0.00	0.00	0.00	0.00	0.00
Total	563.28	462.42	251.33	221.00	563.28	462.42	251.31	220.98	856.89	735.48	571.26	490.38	256.89	226.01	256.89	225.98	856.89	735.48	571.26	490.32	4999.28	4310.47




Inward No	ODPS/2023/090884	Sheet	2 / 11
Inward Date		Scale	1:100

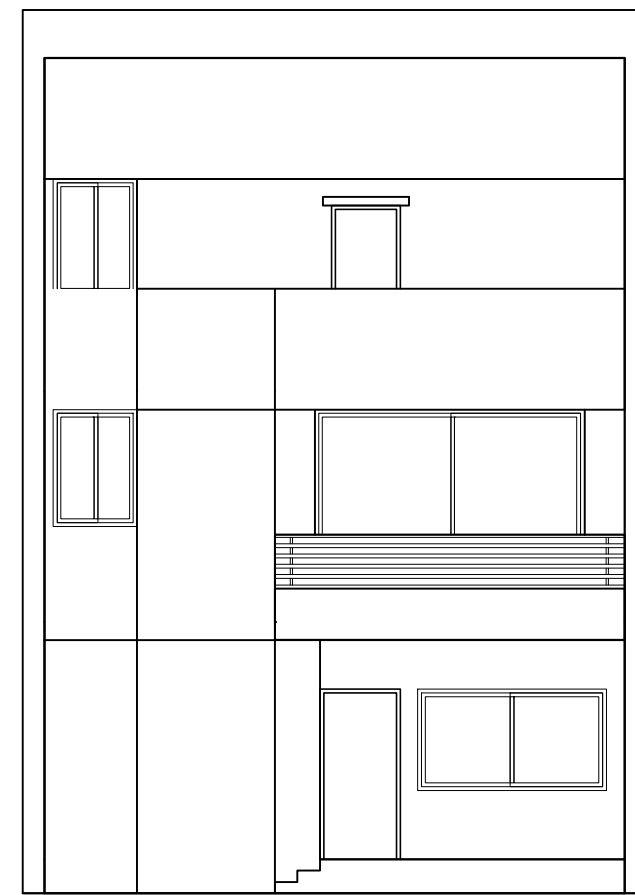


ELEVATION

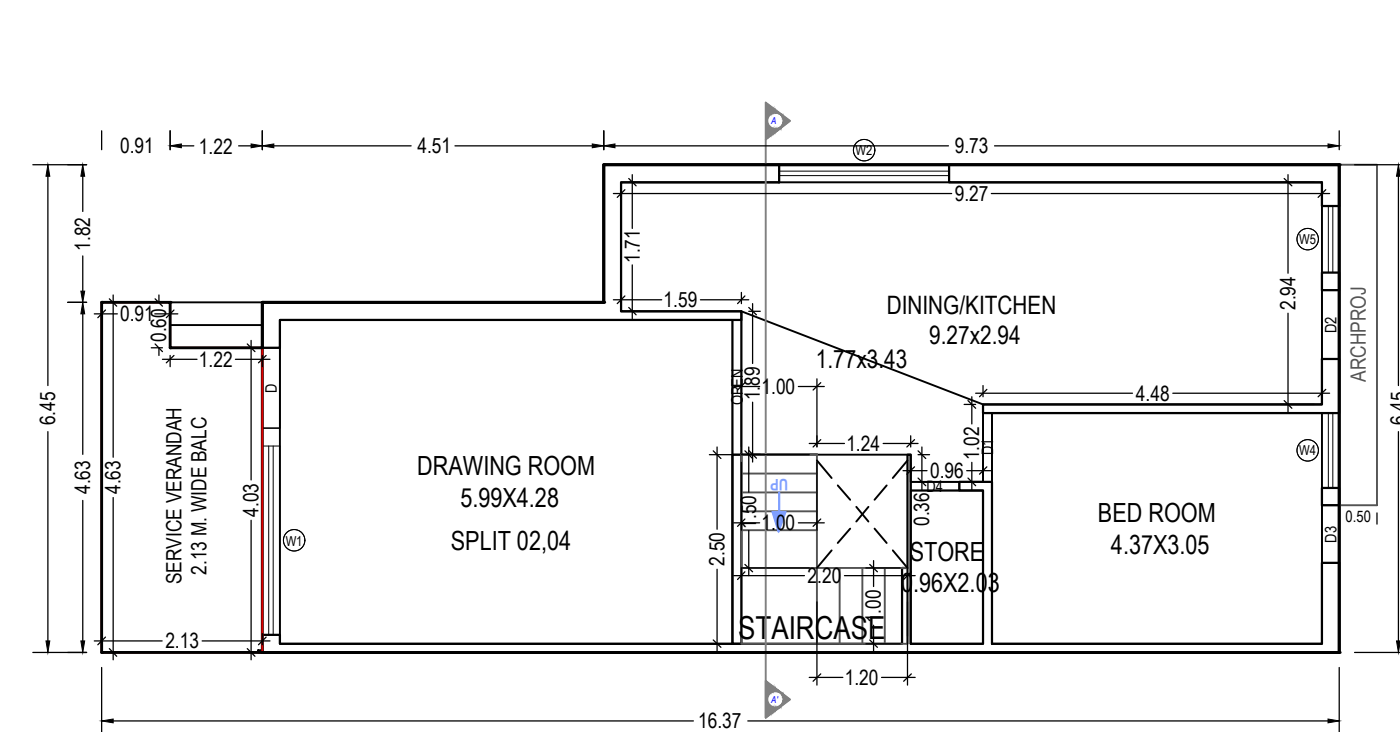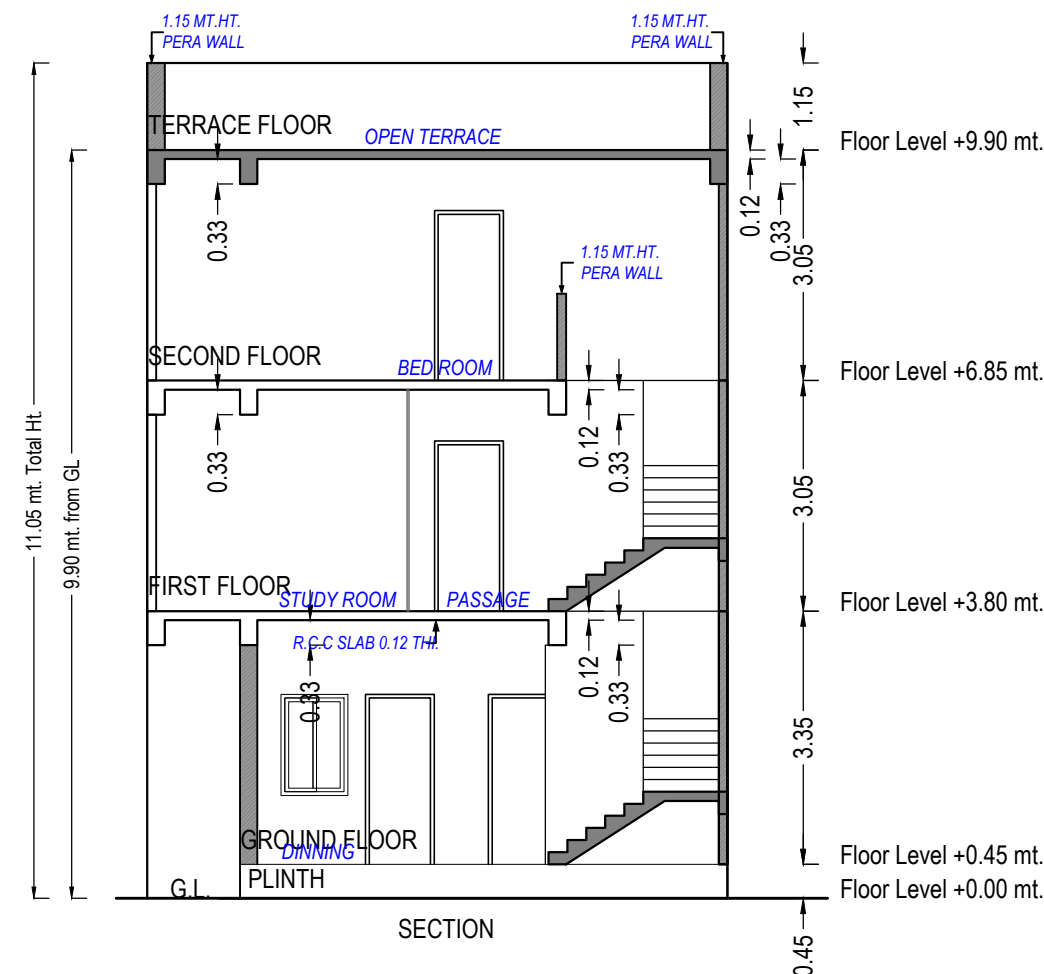


GROUND FLOOR PLAN
(Proposed)
(SCALE 1:100)

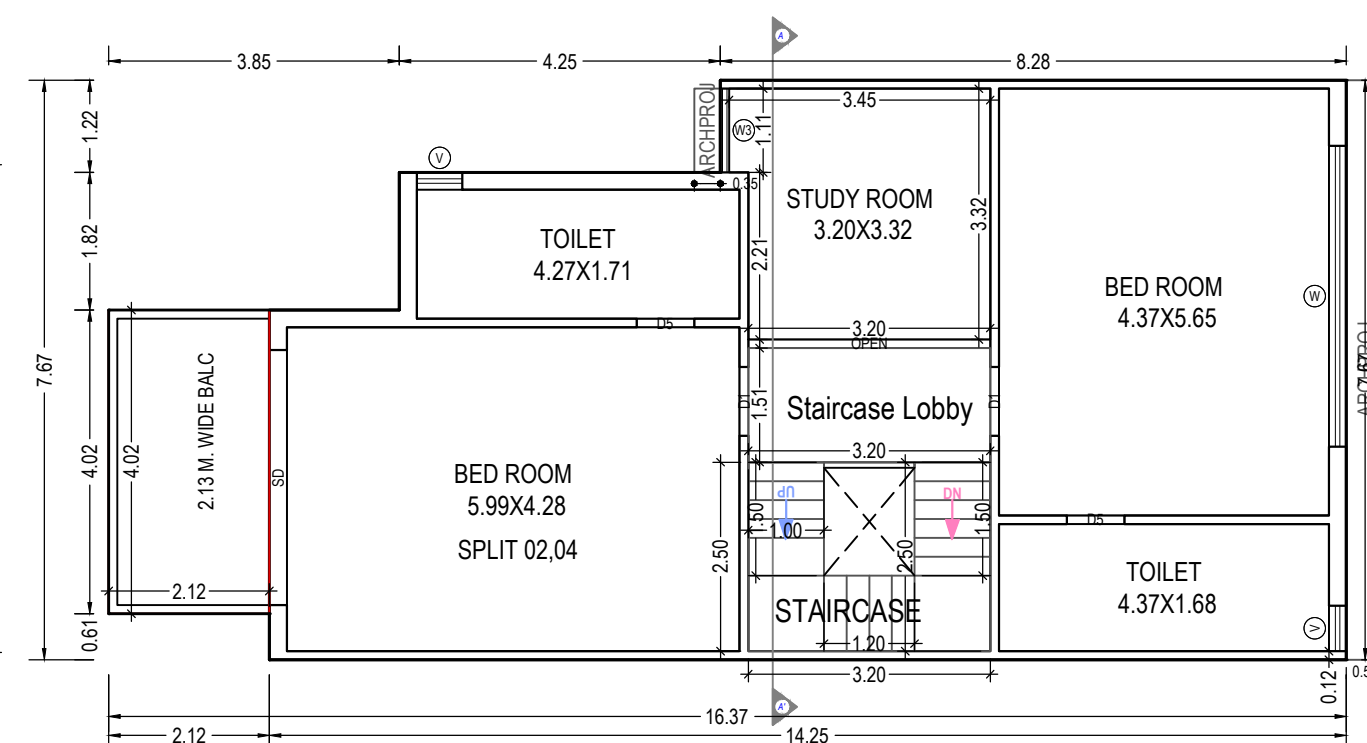

FIRST FLOOR PLAN
(Proposed)
(SCALE 1:100)

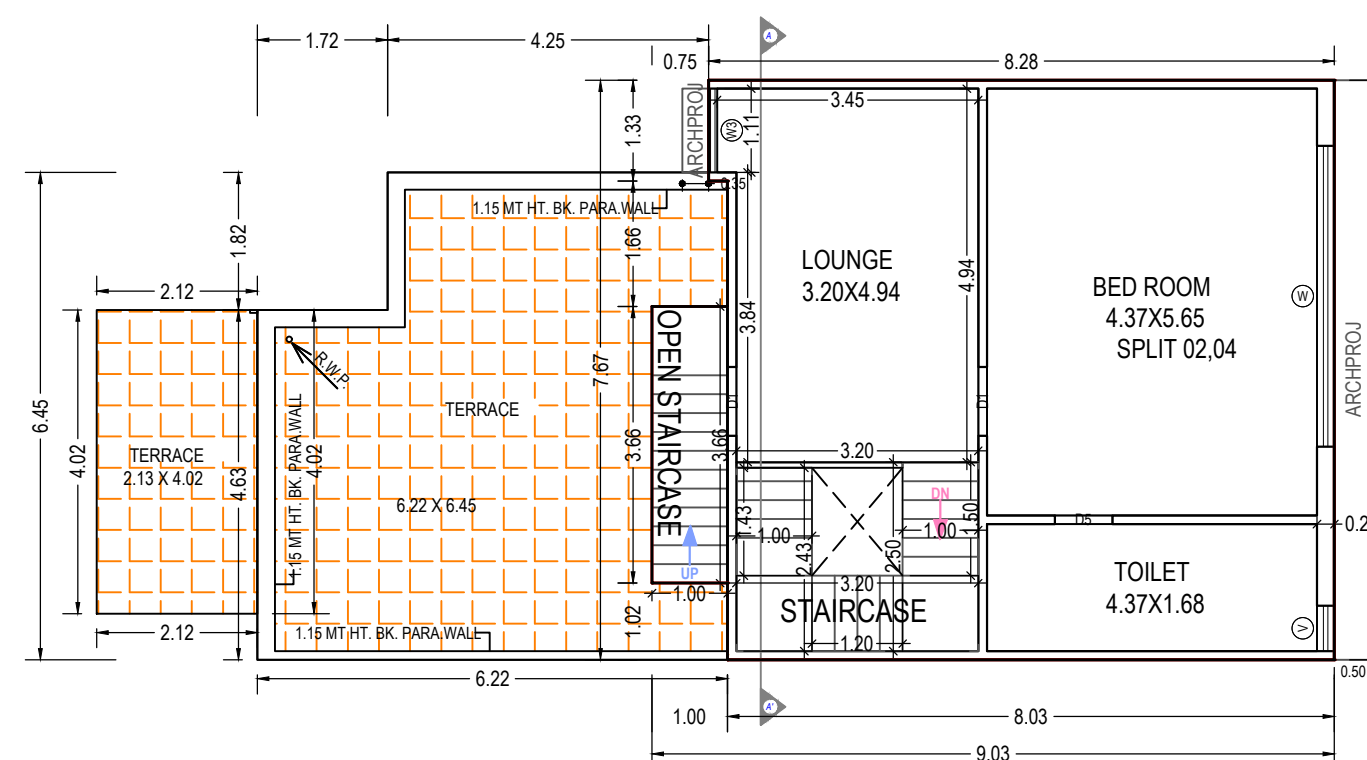

SECOND FLOOR PLAN
(Proposed)
(SCALE 1:100)

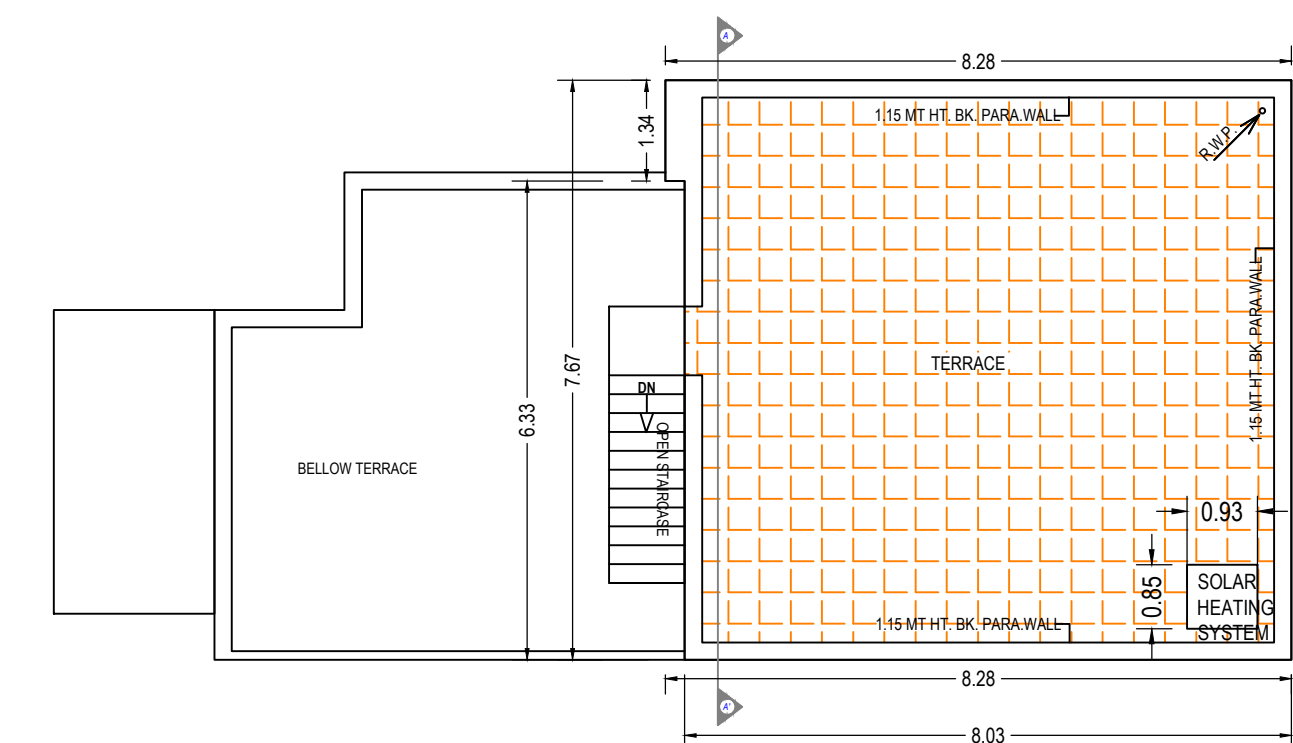

TERRACE FLOOR PLAN
(SCALE 1:100)

UnitBUA Table for Building :A (2 4)

Floor	Name	Unit/BUA Type	Gross Unit/BUA Area	Unit/BUA Area	Deductions (Area in Sq.mt.)		Carpet Area	No. of Unit
					Wall	Stair Case		
GROUND FLOOR PLAN	SPLIT 02, 04	DWELLING UNIT	92.77	92.77	6.96	3.70	82.11	01
	Total per Floor:	Total : Type Floor = 1	92.77	92.77	6.96	3.70	82.11	01
		Total :	92.77	92.77	6.96	3.70	82.11	01
FIRST FLOOR PLAN	SPLIT 02, 04	DWELLING UNIT	107.39	107.39	7.35	11.03	89.01	00
	Total per Floor:	Total : Type Floor = 1	107.39	107.39	7.35	11.03	89.01	00
		Total :	107.39	107.39	7.35	11.03	89.01	00
SECOND FLOOR PLAN	SPLIT 02, 04	DWELLING UNIT	61.90	61.90	4.34	6.13	51.43	00
	Total per Floor:	Total : Type Floor = 1	61.90	61.90	4.34	6.13	51.43	00
		Total :	61.90	61.90	4.34	6.13	51.43	00
-	Total:	-	262.06	262.06	18.66	20.85	222.55	01

Building :A (2 4)

Floor Name	Total Built Up Area (Sq.mt.)	Deductions from FSI/Area in Sq.mt.)			Proposed FSI Area (Sq.mt.)	Total FSI Area (Sq.mt.)	No. of Units
		StairCase	Stair Lobby	Covered Area	Resi.		
Ground Floor	108.69	3.70	0.00	15.93	89.07	89.07	01
First Floor	107.39	6.20	4.83	0.00	96.37	96.37	00
Second Floor	65.56	9.78	0.00	0.00	55.77	55.77	00
Terrace Floor	0.00	0.00	0.00	0.00	0.00	0.00	00
Total:	281.64	19.68	4.83	15.93	241.21	241.21	01
Total Number of Same Buildings:	2						
Total:	563.28	39.36	9.66	31.86	482.42	482.42	02

SCHEDULE OF DOORS:

BUILDING NAME	NAME	LENGTH	HEIGHT	NOS
A (2 4)	D4	0.65	2.13	01
A (2 4)	D5	0.76	2.13	03
A (2 4)	D3	0.76	2.13	01
A (2 4)	D1	0.91	2.13	05
A (2 4)	D2	0.91	2.13	01
A (2 4)	D	1.06	2.13	01
A (2 4)	OPEN	1.78	2.44	01
A (2 4)	OPEN	3.20	2.13	01
A (2 4)	SD	3.37	2.13	01

SCHEDULE OF WINDOW/VENTILATION:

BUILDING NAME	NAME	LENGTH	HEIGHT	NOS
A (24)	V	0.60	1.00	0
A (24)	W5	0.88	1.60	0
A (24)	W4	0.99	1.60	0
A (24)	W3	1.11	1.60	0
A (24)	W2	2.25	1.60	0
A (24)	W1	2.50	1.60	0
A (24)	W	3.98	1.60	0


Balcony Calculations Table

FLOOR	SIZE	AREA	TOTAL AREA
GROUND FLOOR PLAN	2.13 X 4.63 X 1 X 1	9.10	9.10
FIRST FLOOR PLAN	2.13 X 4.02 X 1 X 1	8.54	8.54
Total	-	-	17.64

3 Staircase Checks (Table 8a-1)

	Floor Name	StairCase Name	Flight Width	Tread Width	Riser Height
1	GROUND FLOOR	STAIRCASE	1.00	0.25	0.30
2	PLAN				
1	FIRST FLOOR	STAIRCASE	1.00	0.25	0.17
1	SECOND FLOOR	STAIRCASE	1.00	0.18	0.17
2	PLAN	OPEN STAIRCASE	1.00	0.25	0.25

OWNER'S NAME AND SIGNATURE	
HEER DEVELOPERS PARTNER ANKIT PRAFULBHAI PATEL	
ARCH/ENG'S NAME & SIGNATURE	STRUCTURE ENGINEER
CHIRAGKUMAR PRAGJIBHAI NAKRANI	Bhavik Patel
1114ERH14062701107	1114SE10012400353
SUPERVISOR'S NAME & SIGNATURE	DATE OF APPROVAL
NIRAVKUMAR HIMATBHAI PANCHANI	24/08/2023
DESIGNATION OF APPROVER :	Additional Chief Town Planner
	
	

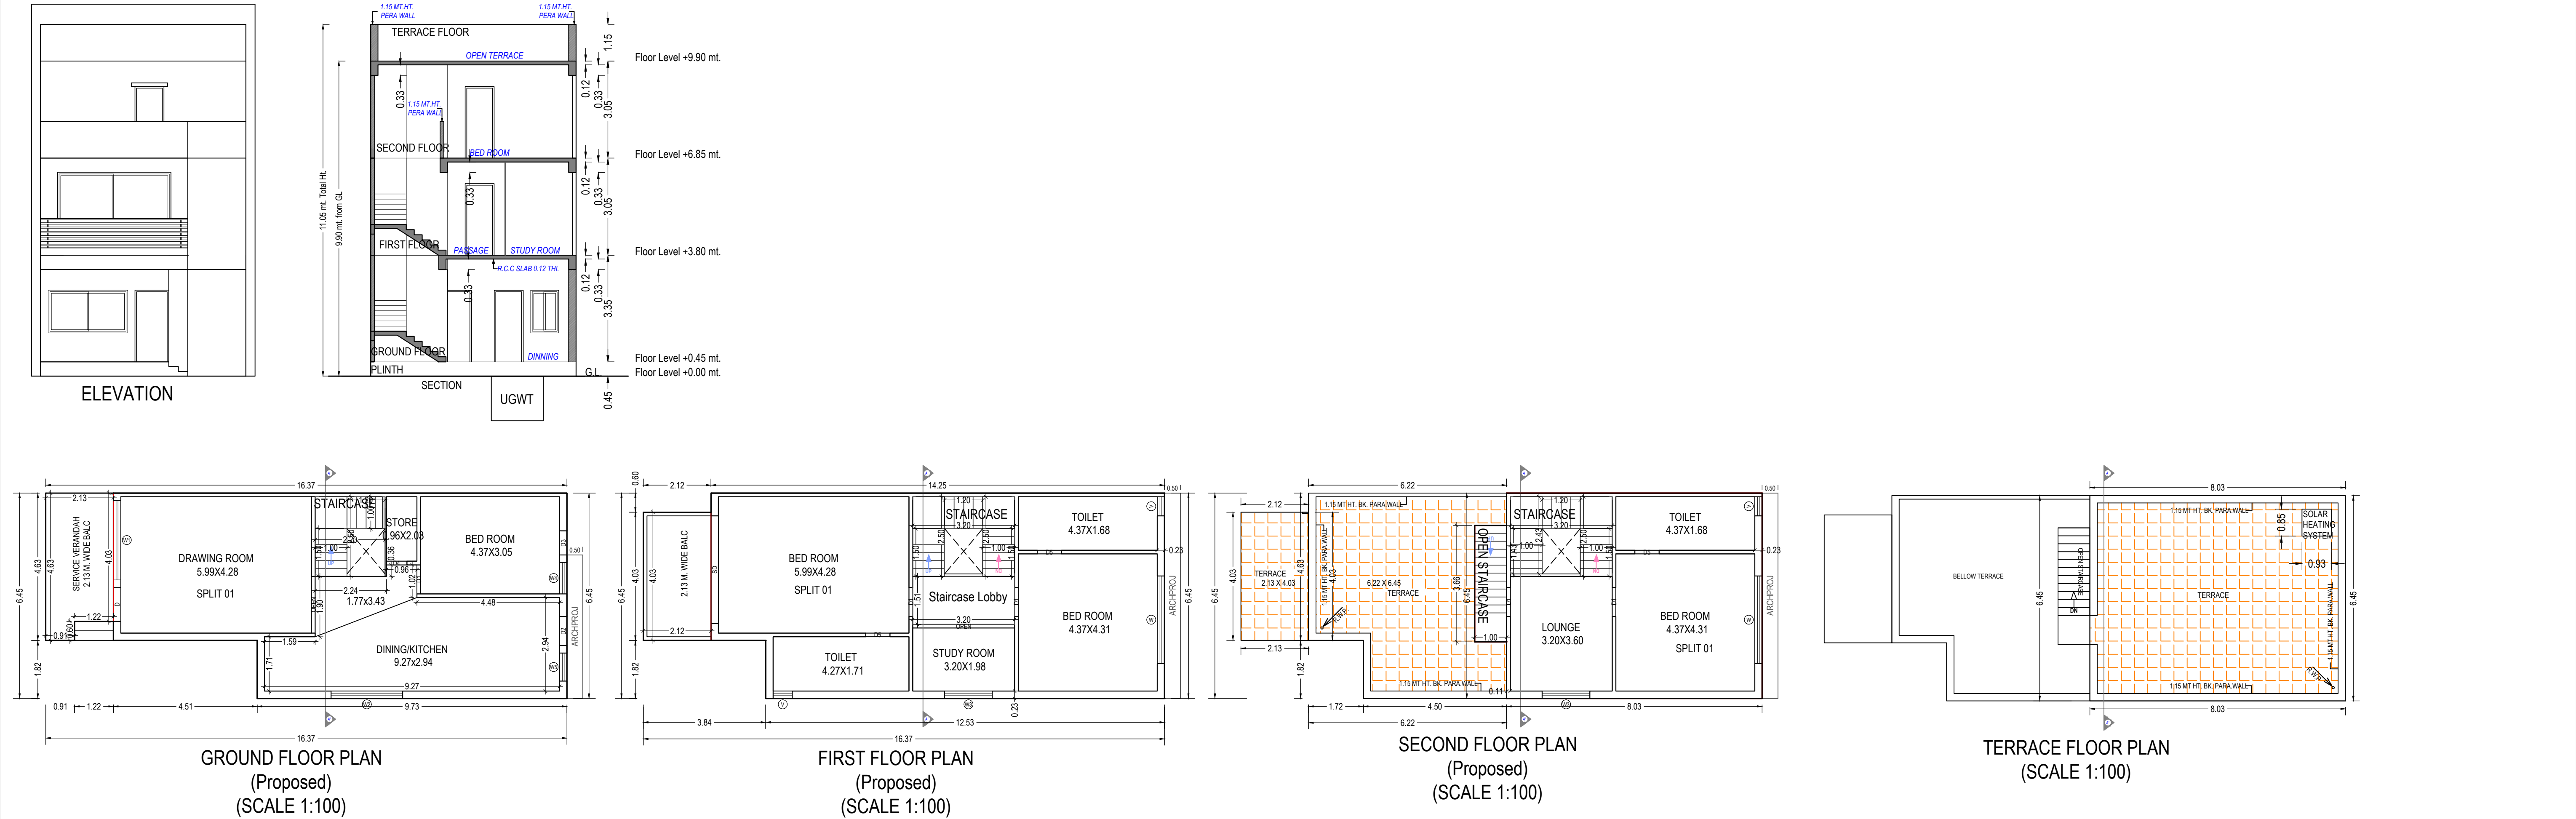

UnitBUA Table for Building :A (1)									
Floor	Name	UnitBUA Type	Gross UnitBUA Area	UnitBUA Area	Deductions (Area in Sq.mt.)		Carpet Area	No. of Unit	
					Wall	Stair Case			
GROUND FLOOR PLAN	SPLIT 01	DWELLING UNIT	92.77	92.77	6.96	3.70	82.11	01	
		Total :	92.77	92.77	6.96	3.70	82.11	01	
	Total per Floor:	Typical Floor = 1	Total :	92.77	92.77	6.96	3.70	82.11	01
		Total :	92.77	92.77	6.96	3.70	82.11	01	
FIRST FLOOR PLAN	SPLIT 01	DWELLING UNIT	97.31	97.31	7.70	11.03	78.58	00	
		Total :	97.31	97.31	7.70	11.03	78.58	00	
	Total per Floor:	Typical Floor = 1	Total :	97.31	97.31	7.70	11.03	78.58	00
		Total :	97.31	97.31	7.70	11.03	78.58	00	
SECOND FLOOR PLAN	SPLIT 01	DWELLING UNIT	51.77	51.77	4.67	6.13	40.97	00	
		Total :	51.77	51.77	4.67	6.13	40.97	00	
	Total per Floor:	Typical Floor = 1	Total :	51.77	51.77	4.67	6.13	40.97	00
		Total :	51.77	51.77	4.67	6.13	40.97	00	
-	-	-	-	-	-	-	-	-	
Total:	-	-	241.85	241.85	19.33	20.85	201.66	01	


Building :A (1)						
Floor Name	Total Built Up Area (Sq.mt.)	Deductions from FSI(Area in Sq.mt.)			Proposed FSI Area (Sq.mt.)	Total FSI Area (Sq.mt.)
		StairCase	Stair Lobby	Covered Area		
Ground Floor	98.69	3.70	0.00	5.82	89.07	89.07
First Floor	97.31	6.20	4.83	0.00	86.29	86.29
Second Floor	55.43	9.78	0.00	0.00	45.64	45.64
Terrace Floor	0.00	0.00	0.00	0.00	0.00	0.00
Total:	251.33	19.68	4.83	5.82	221.00	221.00
Total Number of Same Buildings:	1					
Total:	251.33	19.68	4.83	5.82	221.00	221.00

SCHEDULE OF DOOR:					
BUILDING NAME	NAME	LENGTH	HEIGHT	NOS	
A (1)	D4	0.65	2.13	01	
A (1)	D5	0.76	2.13	03	
A (1)	D3	0.76	2.13	01	
A (1)	D1	0.91	2.13	05	
A (1)	D2	0.91	2.13	01	
A (1)	D	1.06	2.13	01	
A (1)	OPEN	1.78	2.44	01	
A (1)	OPEN	3.20	2.13	01	
A (1)	SD	3.38	2.13	01	

SCHEDULE OF WINDOW/VENTILATION:					
BUILDING NAME	NAME	LENGTH	HEIGHT	NOS	
A (1)	V	0.60	1.00	03	
A (1)	W4	0.99	1.60	01	
A (1)	W5	0.88	1.60	01	
A (1)	W4	0.99	1.60	01	
A (1)	W3	1.50	1.60	02	
A (1)	W2	2.25	1.60	01	
A (1)	W1	2.50	1.60	01	
A (1)	W	2.75	1.60	02	

Balcony Calculations Table			
FLOOR	SIZE	AREA	TOTAL AREA
GROUND FLOOR PLAN	2.13 X 4.63 X 1 X 1	9.10	9.10
FIRST FLOOR PLAN	2.13 X 4.03 X 1 X 1	8.56	8.56
Total	-	-	17.66

Staircase Checks (Table 8a-1)				
Floor Name	StairCase Name	Flight Width	Tread Width	Riser Height
GROUND FLOOR PLAN	STAIRCASE	1.00	0.30	0.30
FIRST FLOOR PLAN	STAIRCASE	1.00	0.25	0.17
SECOND FLOOR PLAN	STAIRCASE	1.00	0.25	0.18
PLAN	OPEN STAIRCASE	1.00	0.25	0.25

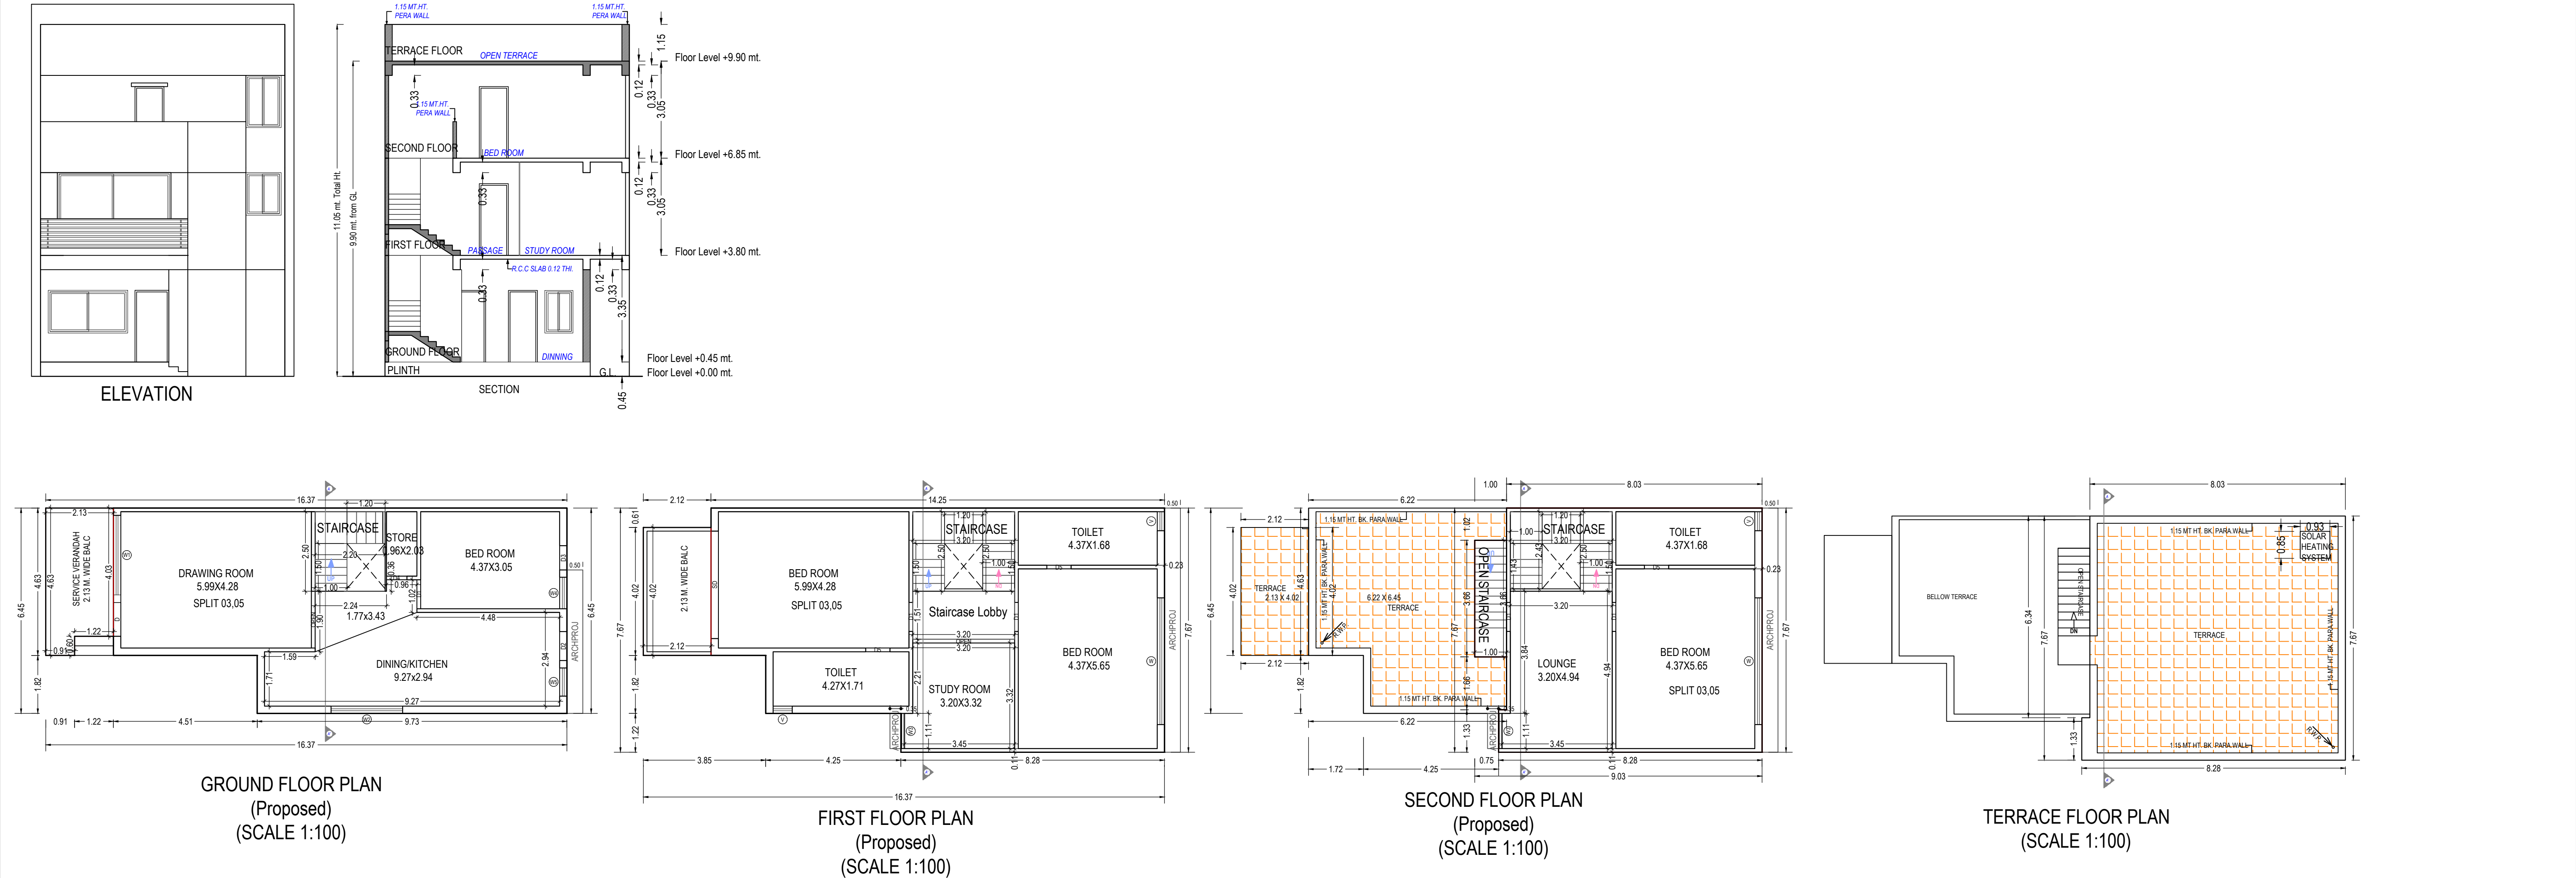

UnitBUA Table for Building -A (3 5)								
Floor	Name	UnitBUA Type	Gross UnitBUA Area	UnitBUA Area	Deductions (Area in Sq.mt.)		Carpet Area	No. of Unit
					Wall	Stair Case		
GROUND FLOOR PLAN	SPLIT 03, 05	DWELLING UNIT	92.77	92.77	6.96	3.70	82.11	01
		Total :	92.77	92.77	6.96	3.70	82.11	01
	Total per Floor:	Typical Floor = 1						
			Total :	92.77	92.77	6.96	3.70	82.11
FIRST FLOOR PLAN	SPLIT 03, 05	DWELLING UNIT	107.39	107.39	7.35	11.03	89.01	00
		Total :	107.39	107.39	7.35	11.03	89.01	00
	Total per Floor:	Typical Floor = 1						
			Total :	107.39	107.39	7.35	11.03	89.01
SECOND FLOOR PLAN	SPLIT 03, 05	DWELLING UNIT	61.90	61.90	4.34	6.13	51.43	00
		Total :	61.90	61.90	4.34	6.13	51.43	00
	Total per Floor:	Typical Floor = 1						
			Total :	61.90	61.90	4.34	6.13	51.43
-	-	-	262.06	262.06	18.66	20.85	222.55	01
Total:	-	-	262.06	262.06	18.66	20.85	222.55	01

Building -A (3 5)							
Floor Name	Total Built Up Area (Sq.mt.)	Deductions from FSI(Area in Sq.mt.)			Proposed FSI Area (Sq.mt.)	Total FSI Area (Sq.mt.)	No. of Unit
		StairCase	Stair Lobby	Covered Area			
Ground Floor	108.69	3.70	0.00	15.93	89.07	89.07	01
First Floor	107.39	6.20	4.83	0.00	96.37	96.37	00
Second Floor	65.56	9.78	0.00	0.00	55.77	55.77	00
Terrace Floor	0.00	0.00	0.00	0.00	0.00	0.00	00
Total:	281.64	19.68	4.83	15.93	241.21	241.21	01
Total Number of Same Buildings:	2						
Total:	563.28	39.36	9.66	31.86	482.42	482.42	02

SCHEDULE OF DOOR:					
BUILDING NAME	NAME	LENGTH	HEIGHT	NOS	
A (3 5)	D4	0.65	2.13	01	
A (3 5)	D5	0.76	2.13	03	
A (3 5)	D3	0.76	2.13	01	
A (3 5)	D1	0.91	2.13	05	
A (3 5)	D2	0.91	2.13	01	
A (3 5)	D	1.06	2.13	01	
A (3 5)	OPEN	1.78	2.44	01	
A (3 5)	OPEN	3.20	2.13	01	
A (3 5)	SD	3.37	2.13	01	

SCHEDULE OF WINDOW/VENTILATION:					
BUILDING NAME	NAME	LENGTH	HEIGHT	NOS	
A (3 5)	V	0.60	1.00	03	
A (3 5)	W5	0.88	1.60	01	
A (3 5)	W4	0.99	1.60	01	
A (3 5)	W3	1.11	1.60	02	
A (3 5)	W2	2.25	1.60	01	
A (3 5)	W1	2.50	1.60	01	
A (3 5)	W	3.98	1.60	02	

Balcony Calculations Table			
FLOOR	SIZE	AREA	TOTAL AREA
GROUND FLOOR PLAN	2.13 X 4.63 X 1 X 1	9.10	9.10
FIRST FLOOR PLAN	2.13 X 4.02 X 1 X 1	8.54	8.54
Total	-	-	17.64

Staircase Checks (Table 8a-1)				
Floor Name	StairCase Name	Flight Width	Tread Width	Riser Height
GROUND FLOOR PLAN	STAIRCASE	1.00	0.30	0.30
FIRST FLOOR PLAN	STAIRCASE	1.00	0.25	0.17
SECOND FLOOR PLAN	STAIRCASE	1.00	0.25	0.18
PLAN	OPEN STAIRCASE	1.00	0.25	0.25

OWNER'S NAME AND SIGNATURE

HEER DEVELOPERS PARTNER ANKIT PRAFULBHAI PATEL

ARCH/ENG'S NAME & SIGNATURE

STRUCTURE ENGINEER

CHIRAGKUMAR PRAGJIBHAI NAKRANI

Bhavik Patel

1114ERH14062701107

1114SE10012400353

SUPERVISOR'S NAME & SIGNATURE

DATE OF APPROVAL




24/08/2023

NIRAVKUMAR HIMATBHAI PANCHANI

DESIGNATION OF APPROVER : Additional Chief Town Planner





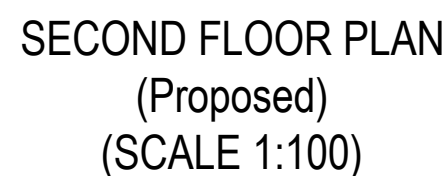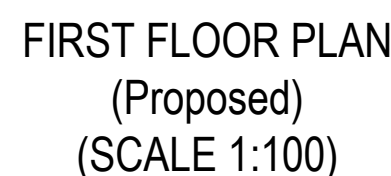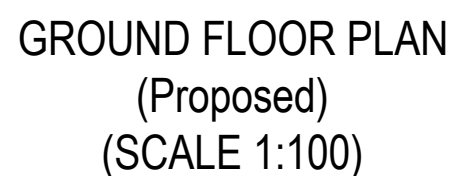

Floor	Name	UniBUA Type	Gross UniBUA Area	UniBUA Area	Deductions (Area in Sq.mt.)		Carpet Area	No. of Unit
					Wall	Stair Case		
GROUND FLOOR PLAN	SPLIT 06 Total Floor: 1	DWELLING UNIT	92.77	92.77	6.96	3.70	82.11	01
		Total :	92.77	92.77	6.96	3.70	82.11	01
		Total :	92.77	92.77	6.96	3.70	82.11	01
	SPLIT 06 Total Floor: 1	DWELLING UNIT	97.29	97.29	7.66	11.03	78.60	00
Total :		97.29	97.29	7.66	11.03	78.60	00	
Total :		97.29	97.29	7.66	11.03	78.60	00	
SECOND FLOOR PLAN	SPLIT 06 Total Floor: 1	DWELLING UNIT	51.77	51.77	4.67	6.13	40.97	00
		Total :	51.77	51.77	4.67	6.13	40.97	00
		Total :	51.77	51.77	4.67	6.13	40.97	00
	Total:	-	-	241.83	241.83	19.29	20.85	201.68

Building A (6)							
Floor Name	Total Built Up Area (Sq.mt.)	Deductions from FSI(Area in Sq.mt.)			Proposed FSI Area (Sq.mt.)	Total FSI Area (Sq.mt.)	No. of Unit
		Star/Case	Star Lobby	Covered Area	Resi.		
Ground Floor	98.59	3.70	0.00	5.82	89.07	89.07	01
First Floor	97.29	6.20	4.83	0.00	86.27	86.27	00
Second Floor	55.43	9.78	0.00	0.00	45.64	45.64	00
Terrace Floor	0.00	0.00	0.00	0.00	0.00	0.00	00
Total:	251.31	19.68	4.83	5.82	220.98	220.98	01
Total Number of Same Buildings:	1						
Total:	251.31	19.68	4.83	5.82	220.98	220.98	01

SCHEDULE OF DOOR:				
BUILDING NAME	NAME	LENGTH	HEIGHT	NOS
A (6)	D4	0.65	2.13	01
A (6)	D5	0.76	2.13	03
A (6)	D3	0.76	2.13	01
A (6)	D1	0.91	2.13	05
A (6)	D2	0.91	2.13	01
A (6)	D	1.06	2.13	01
A (6)	OPEN	1.78	2.44	01
A (6)	OPEN	3.20	2.13	01
A (6)	SD	3.57	2.13	01

BUILDING NAME	NAME	LENGTH	HEIGHT	NOS
A (6)	V	0.60	1.00	03
A (6)	W5	0.88	1.60	01
A (6)	W4	0.99	1.60	01
A (6)	W3	1.50	1.60	02
A (6)	W2	2.25	1.60	01
A (6)	W1	2.50	1.60	01
A (6)	W	2.75	1.60	02

FLOOR	SIZE	AREA	TOTAL AREA
GROUND FLOOR PLAN	2.13 X 4.63 X 1 X 1	9.10	9.10
FIRST FLOOR PLAN	2.13 X 4.02 X 1 X 1	8.54	8.54
Total	-	-	17.64

Floor Name	StairCase Name	Flight Width	Tread Width	Riser Height
GROUND FLOOR PLAN	STAIRCASE	1.00	0.25	0.30
FIRST FLOOR PLAN	STAIRCASE	1.00	0.25	0.17
SECOND FLOOR PLAN	STAIRCASE	1.00	0.25	0.18
	OPEN STAIRCASE	1.00	0.25	0.25

HEER DEVELOPERS PARTNER ANKIT PRAFULBHAI PATEL


CHIRAGKUMAR PRAGJIBHAI	Bhavik Patel
------------------------	--------------

SUPERVISOR'S NAME & SIGNATURE	DATE OF APPROVAL
-------------------------------	------------------

DESIGNATION OF APPROVER: Additional Chief Secretary to Government

 _____

Grant of the permission is subject to the conditions mentioned in the permission letter. Permission letter and approved Plan PDF can be downloaded by scanning the QR code.

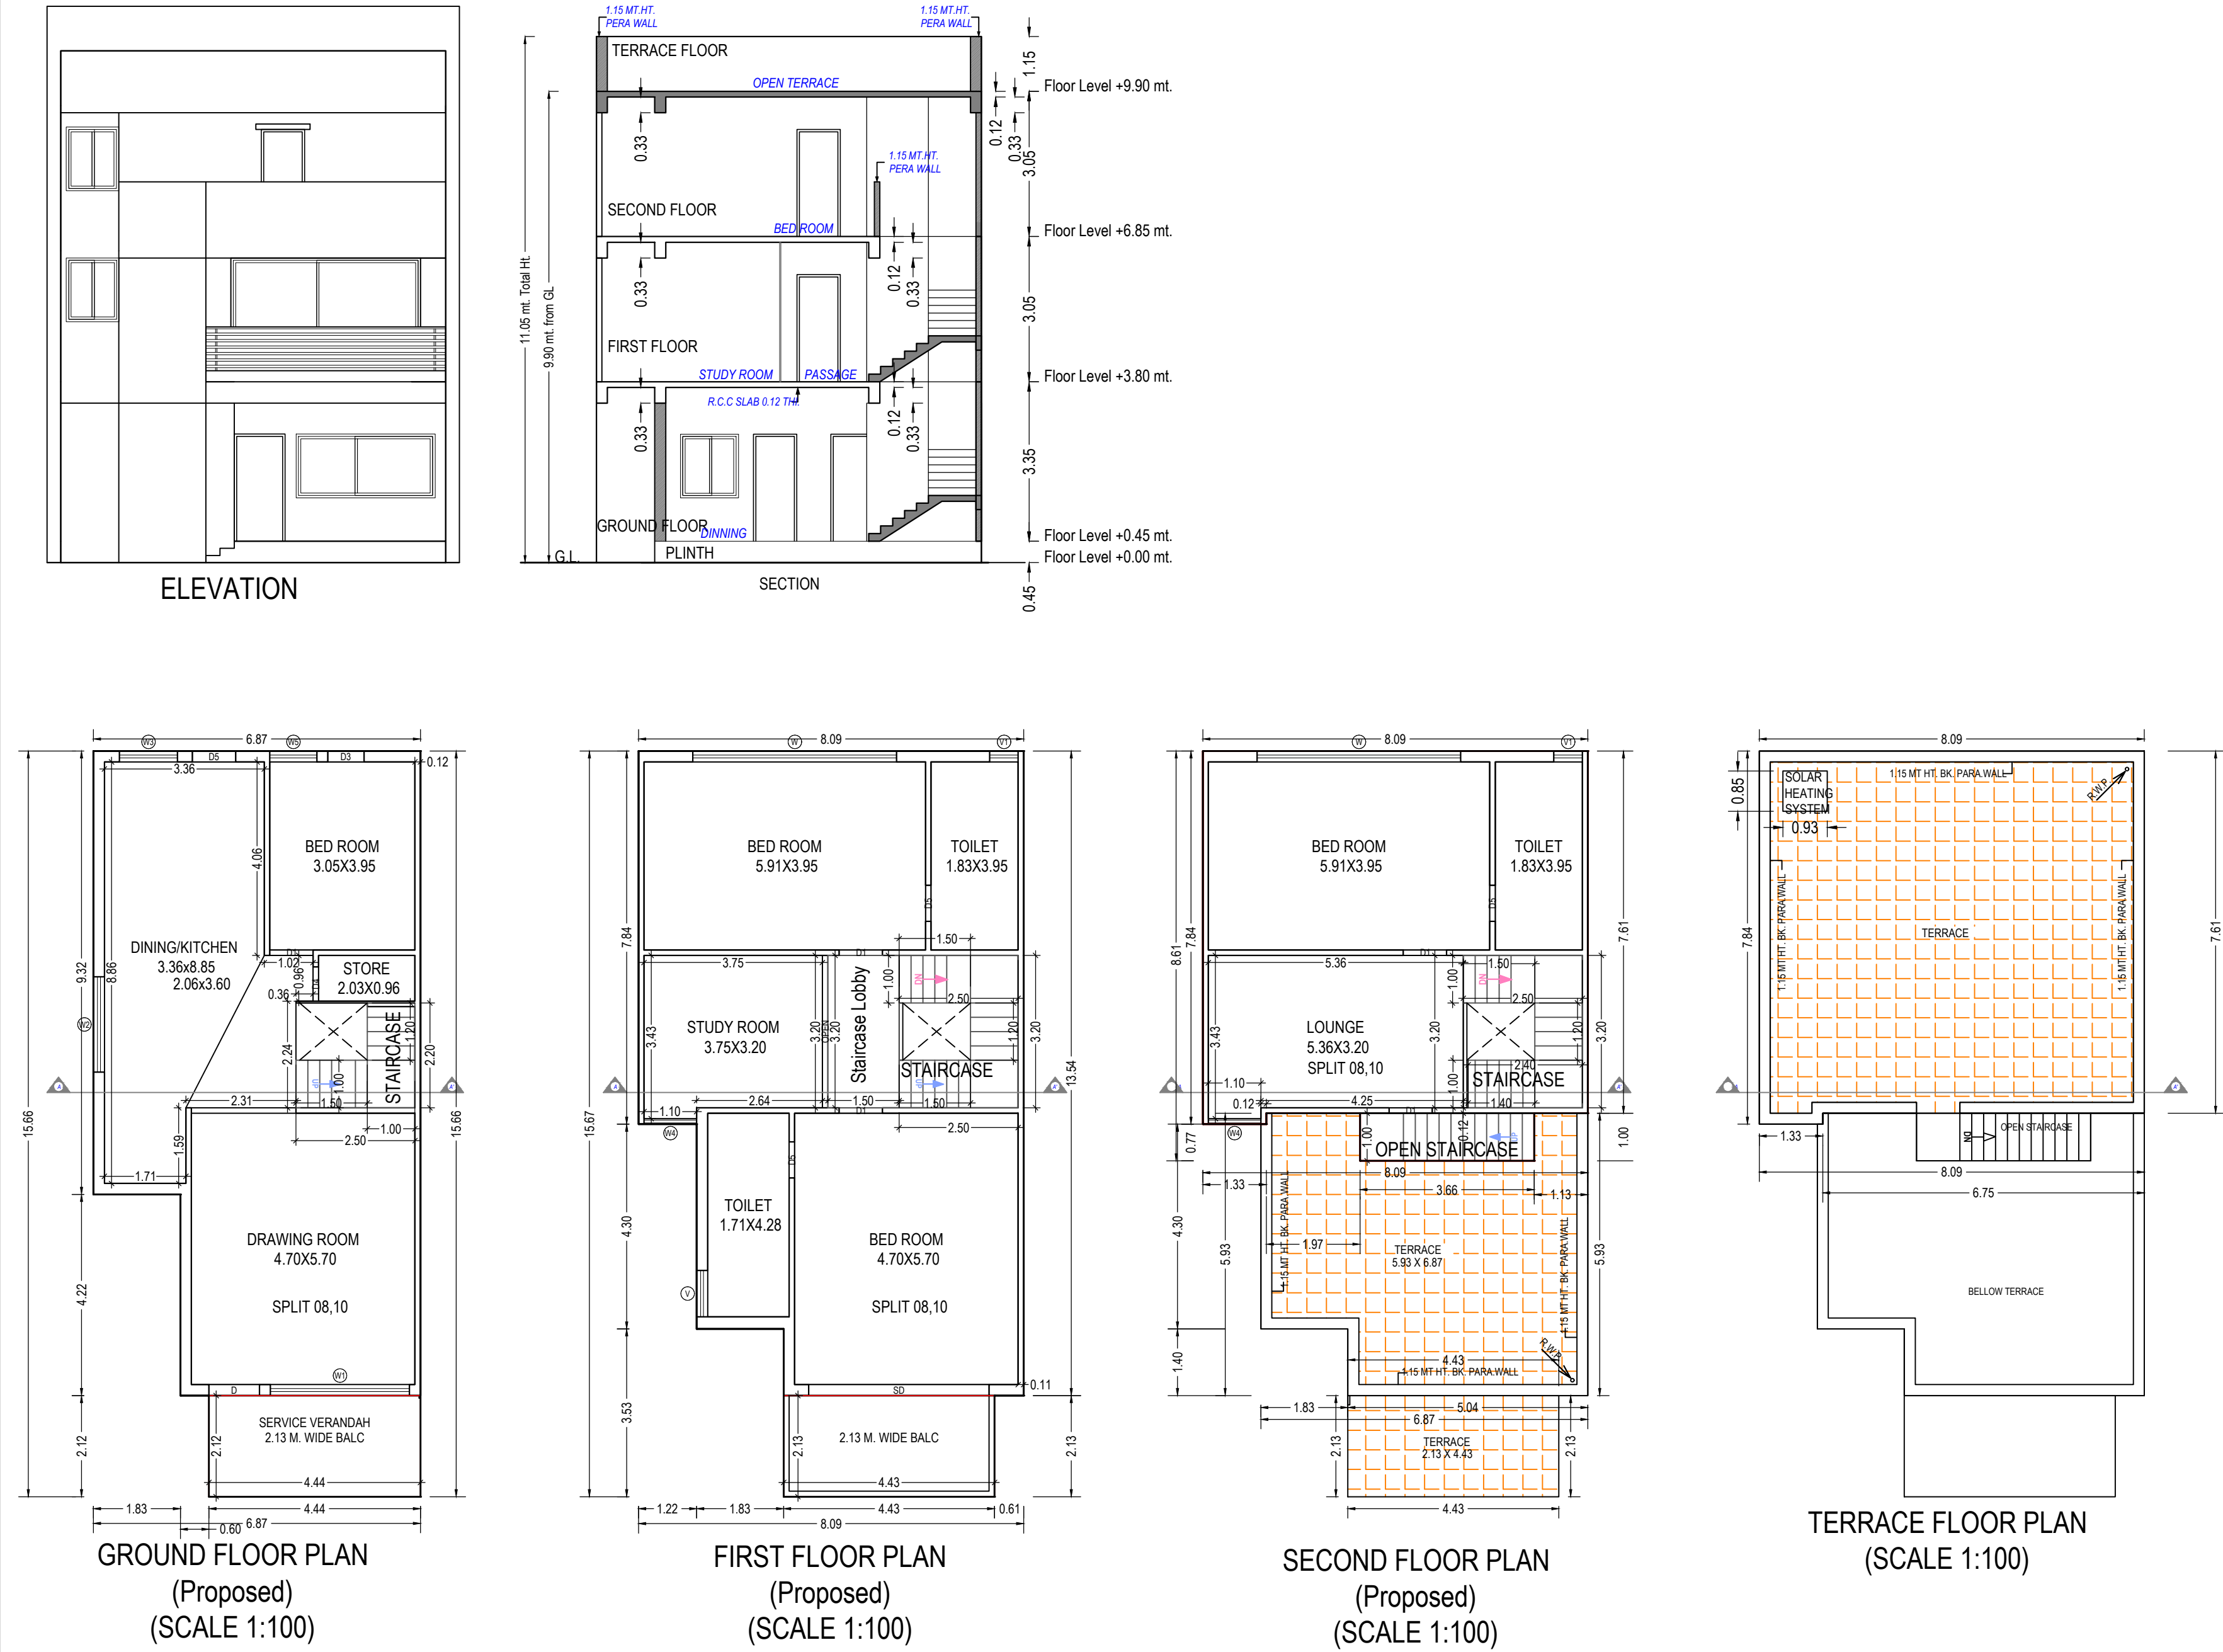

UnitBUA Table for Building :B (8 10)								
Floor	Name	UnitBUA Type	UnitBUA Area	UnitBUA Area	Deductions (Area in Sq.mt.)		Carpet Area	No. of Unit
GROUND FLOOR PLAN	SPLIT 08, 10	DWELLING UNIT	94.72	94.72	6.79	3.70	84.23	01
		Total :	94.72	94.72	6.79	3.70	84.23	01
		Typical Floor = 1						
	Total per Floor:	Total :	94.72	94.72	6.79	3.70	84.23	01
FIRST FLOOR PLAN	SPLIT 08, 10	DWELLING UNIT	109.41	109.41	7.19	10.99	91.23	00
		Total :	109.41	109.41	7.19	10.99	91.23	00
		Typical Floor = 1						
	Total per Floor:	Total :	109.41	109.41	7.19	10.99	91.23	00
SECOND FLOOR PLAN	SPLIT 08, 10	DWELLING UNIT	61.85	61.85	4.32	6.10	51.43	00
		Total :	61.85	61.85	4.32	6.10	51.43	00
		Typical Floor = 1						
	Total per Floor:	Total :	61.85	61.85	4.32	6.10	51.43	00
Total:	-	-	265.98	265.98	18.30	20.79	226.89	01

Building :B (8 10)								
Floor Name	Total Built Up Area (Sq.mt.)	Deductions from FSI(Area in Sq.mt.)			Proposed FSI Area (Sq.mt.)	Total FSI Area (Sq.mt.)	No. of Unit	
		StairCase	Stair Lobby	Covered Area				
Ground Floor	110.71	3.70	0.00	15.99	91.02	91.02	01	
First Floor	109.41	6.20	4.79	0.00	98.42	98.42	00	
Second Floor	65.51	9.76	0.00	0.00	55.75	55.75	00	
Terrace Floor	0.00	0.00	0.00	0.00	0.00	0.00	00	
Total:	265.63	19.66	4.79	15.99	245.19	245.19	01	
Total Number of Same Buildings:								
Total:	571.26	39.32	9.58	31.98	490.38	490.38	02	

SCHEDULE OF WINDOW/VENTILATION:					
BUILDING NAME	NAME	LENGTH	HEIGHT	NOS	
B (8 10)	V1	0.60	1.00	02	
B (8 10)	V	0.98	1.00	01	
B (8 10)	W5	0.99	1.60	01	
B (8 10)	W4	1.10	1.60	02	
B (8 10)	W3	1.22	1.60	01	
B (8 10)	W2	2.00	1.60	01	
B (8 10)	W1	2.92	1.60	01	
B (8 10)	W	4.28	1.60	02	

SCHEDULE OF DOOR:					
BUILDING NAME	NAME	LENGTH	HEIGHT	NOS	
B (8 10)	D4		0.72	2.13	01
B (8 10)	D5		0.76	2.13	03
B (8 10)	D3		0.76	2.13	01
B (8 10)	D1		0.91	2.13	05
B (8 10)	D5		0.91	2.13	01
B (8 10)	D		1.06	2.13	01
B (8 10)	OPEN		3.20	2.13	01
B (8 10)	SD		3.79	2.13	01

Balcony Calculations Table				
FLOOR	SIZE	AREA	TOTAL AREA	
GROUND FLOOR PLAN	2.13 X 4.44 X 1 X 1	9.44	9.44	
FIRST FLOOR PLAN	2.13 X 4.43 X 1 X 1	9.42	9.42	
Total	-	-	18.86	

Staircase Checks (Table 8a-1)				
Floor Name	StairCase Name	Flight Width	Tread Width	Riser Height
GROUND FLOOR PLAN	STAIRCASE	1.00	0.25	0.30
FIRST FLOOR PLAN	STAIRCASE	1.00	0.25	0.17
SECOND FLOOR PLAN	STAIRCASE	1.00	0.25	0.18
PLAN	OPEN STAIRCASE	1.00	0.25	0.25

OWNER'S NAME AND SIGNATURE

HEER DEVELOPERS PARTNER ANKIT PRAFULBHAI PATEL

ARCH/ENG'S NAME & SIGNATURE

STRUCTURE ENGINEER

CHIRAGKUMAR PRAGJIBHAI NAKRANI

Bhavik Patel

1114ERH14062701107

1114SE10012400353


SUPERVISOR'S NAME & SIGNATURE

DATE OF APPROVAL

24/08/2023

NIRAVKUMAR HIMATBHAI PANCHANI

DESIGNATION OF APPROVER : Additional Chief Town Planner

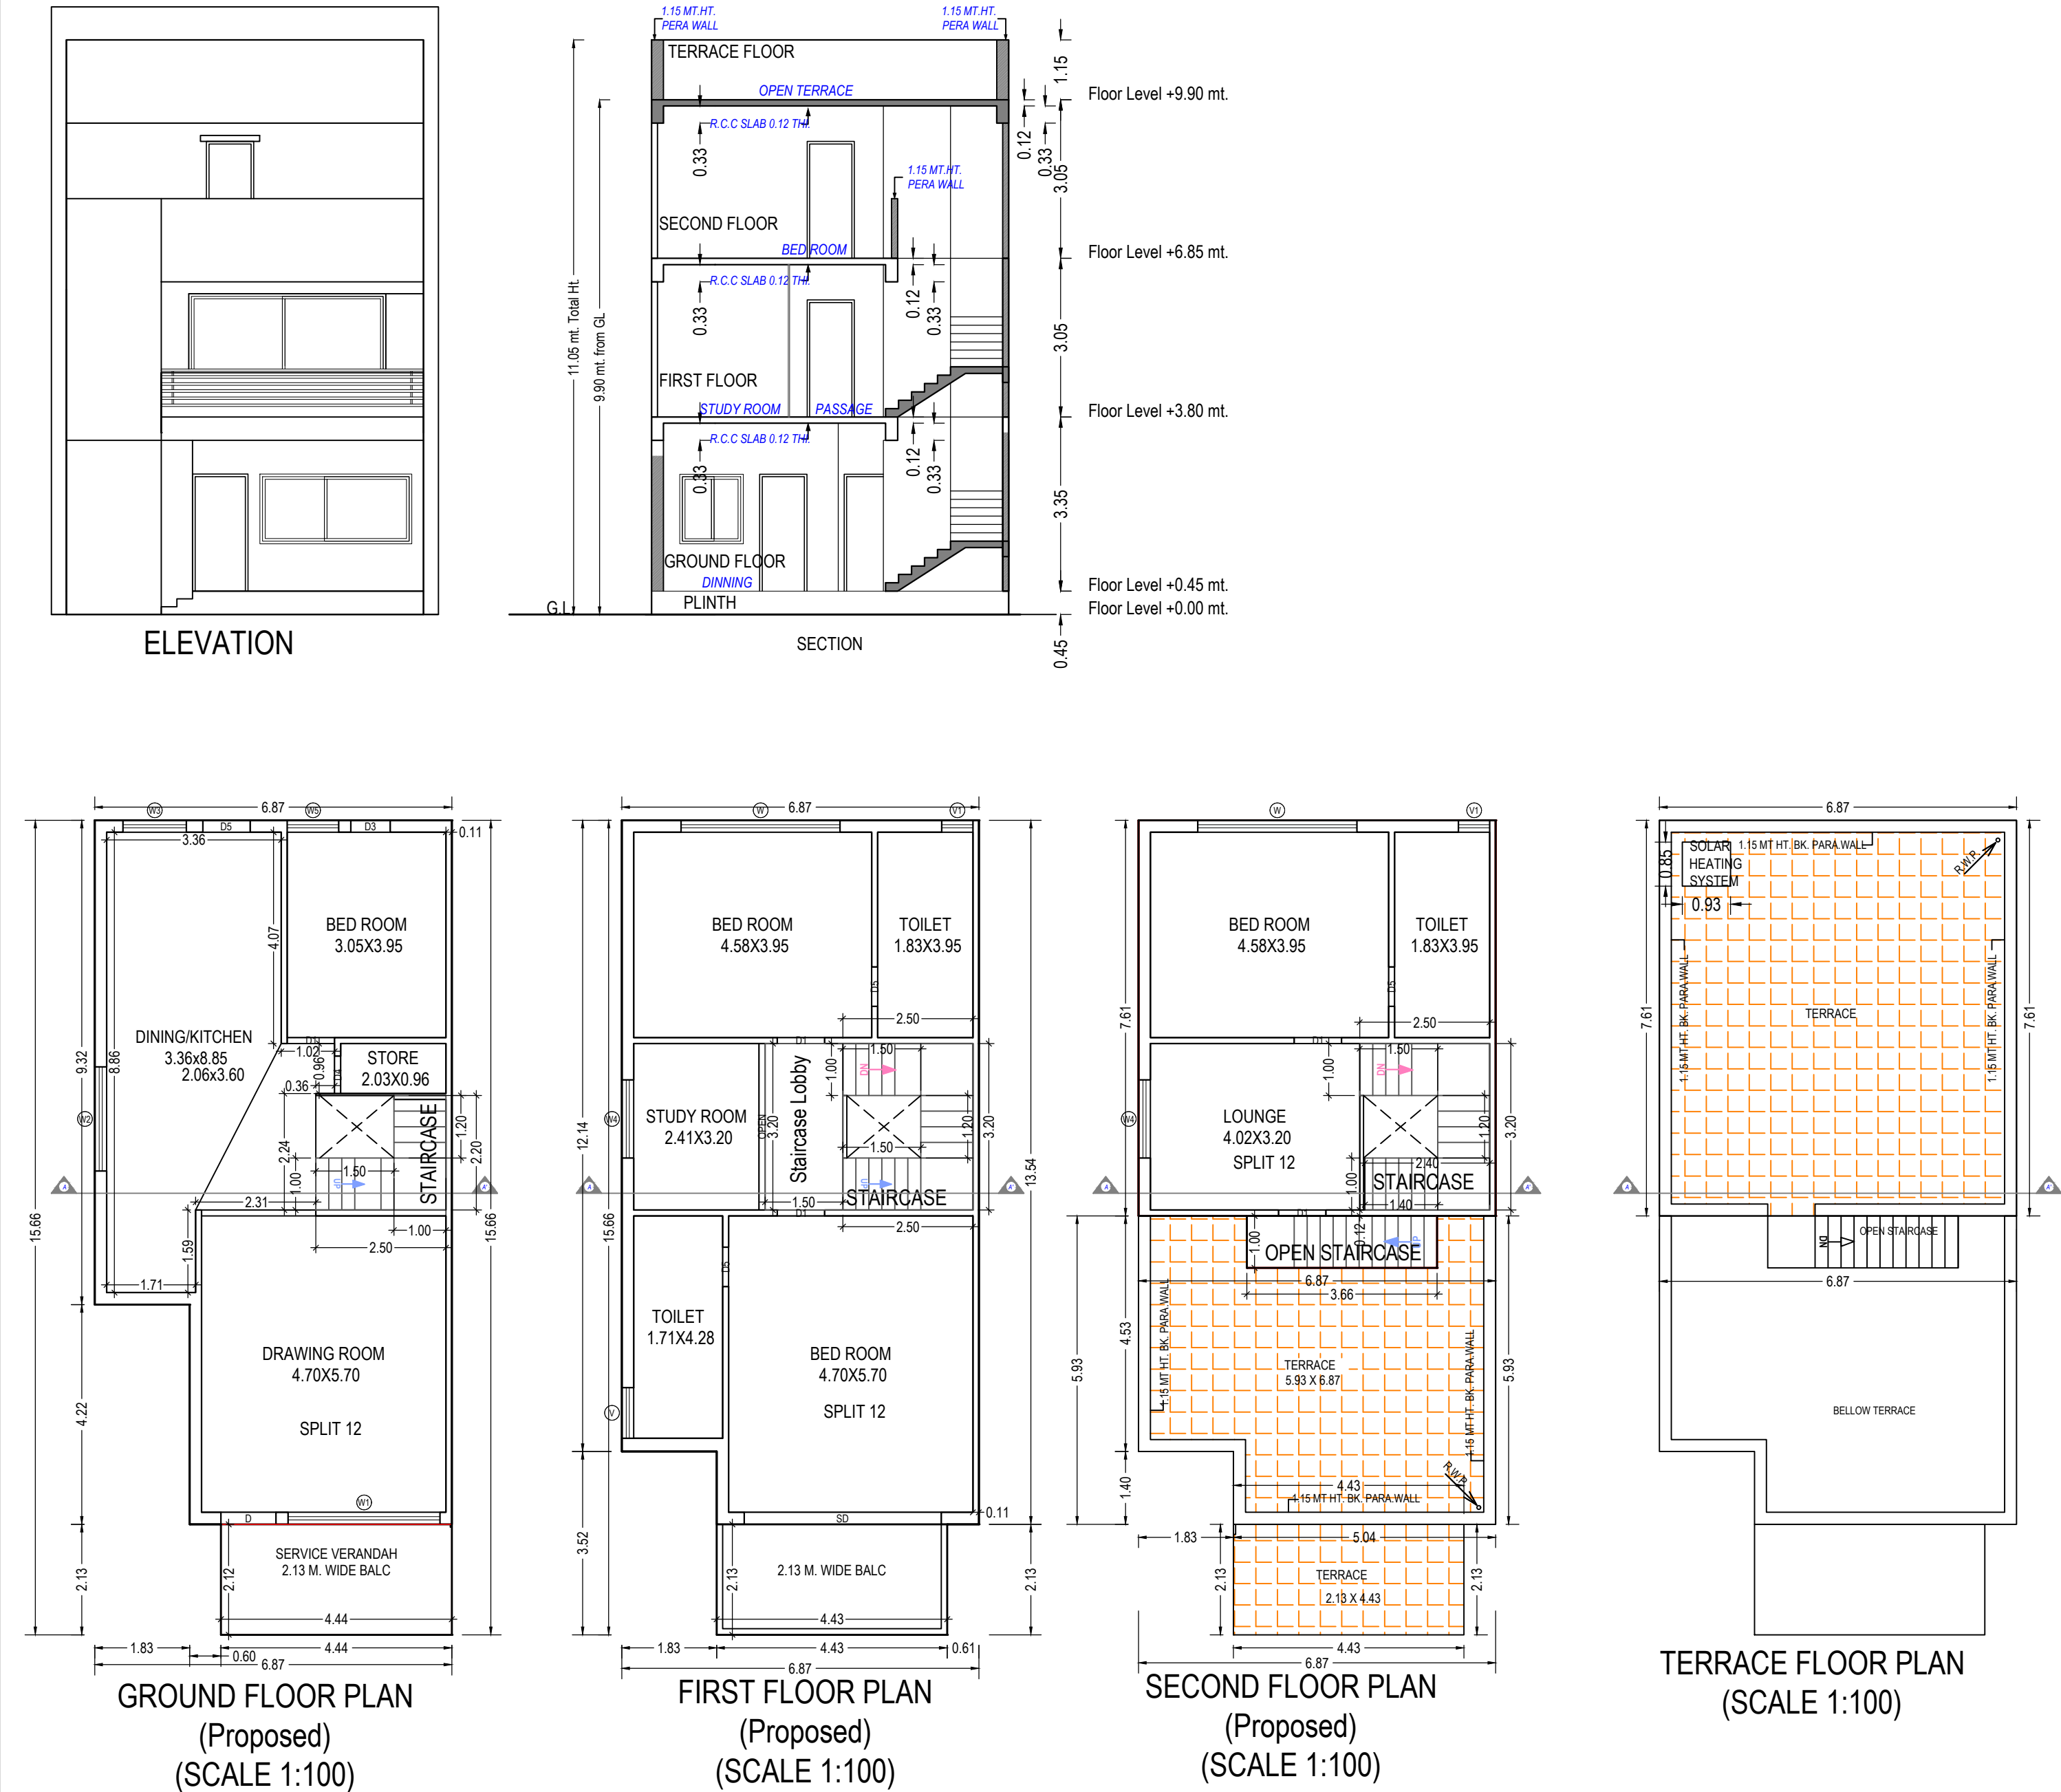



UnitBUA Table for Building :C (12A)							
Floor	Name	UnitBUA Type	Gross UnitBUA Area	UnitBUA Area	Deductions (Area in Sq.mt.)		No. of Unit
					Wall	Stair Case	
GROUND FLOOR PLAN	SPLIT 12/A	DWELLING UNIT	94.70	94.70	6.78	3.70	84.22
	Total :		94.70	94.70	6.78	3.70	84.22
	Typical Floor	± 1					
	Total :		94.70	94.70	6.78	3.70	84.22
FIRST FLOOR PLAN	SPLIT 12/A	DWELLING UNIT	99.84	99.84	7.55	10.99	81.30
	Total :		99.84	99.84	7.55	10.99	81.30
	Typical Floor	± 1					
	Total :		99.84	99.84	7.55	10.99	81.30
SECOND FLOOR PLAN	SPLIT 12/A	DWELLING UNIT	52.26	52.26	4.59	6.13	41.54
	Total :		52.26	52.26	4.59	6.13	41.54
	Typical Floor	± 1					
	Total :		52.26	52.26	4.59	6.13	41.54
-	Total:	-	246.80	246.80	18.92	20.81	207.06

Building :C (12A)							
Floor Name	Total Built Up Area (Sq.mt.)	Deductions from FSI(Area in Sq.mt.)			Proposed FSI Area (Sq.mt.)	Total FSI Area (Sq.mt.)	No. of Unit
		StairCase	Stair Lobby	Covered Area			
Ground Floor	101.13	3.70	0.00	6.43	91.00	91.00	01
First Floor	99.84	6.20	4.79	0.00	88.85	88.85	00
Second Floor	55.92	9.79	0.00	0.00	46.13	46.13	00
Terrace Floor	0.00	0.00	0.00	0.00	0.00	0.00	00
Total:	256.89	19.69	4.79	6.43	225.98	225.98	01
Total Number of Same Buildings:	1						
Total:	256.89	19.69	4.79	6.43	225.98	225.98	01

SCHEDULE OF WINDOW/VENTILATION:				
BUILDING NAME	NAME	LENGTH	HEIGHT	NOS
C (12A)	V1	0.60	1.00	02
C (12A)	V	0.98	1.00	01
C (12A)	W5	0.99	1.60	01
C (12A)	W3	1.22	1.60	01
C (12A)	W4	1.50	1.60	02
C (12A)	W2	2.00	1.60	01
C (12A)	W1	2.92	1.60	01
C (12A)	W	3.06	1.60	02

SCHEDULE OF DOOR:				
BUILDING NAME	NAME	LENGTH	HEIGHT	NOS
C (12A)	D4	0.72	2.13	01
C (12A)	D5	0.76	2.13	03
C (12A)	D3	0.76	2.13	01
C (12A)	D1	0.91	2.13	05
C (12A)	D5	0.91	2.13	01
C (12A)	D	1.06	2.13	01
C (12A)	OPEN	3.20	2.13	01
C (12A)	SD	3.79	2.13	01

Balcony Calculations Table			
FLOOR	SIZE	AREA	TOTAL AREA
GROUND FLOOR PLAN	2.13 X 4.44 X 1 X 1	9.44	9.44
FIRST FLOOR PLAN	2.13 X 4.43 X 1 X 1	9.42	9.42
Total	-	-	18.86

Staircase Checks (Table 8a-1)				
Floor Name	StairCase Name	Flight Width	Tread Width	Riser Height
GROUND FLOOR PLAN	STAIRCASE	1.00	0.25	0.30
FIRST FLOOR PLAN	STAIRCASE	1.00	0.25	0.17
SECOND FLOOR PLAN	STAIRCASE	1.00	0.25	0.18
	OPEN STAIRCASE	1.00	0.25	0.25

OWNER'S NAME AND SIGNATURE

HEER DEVELOPERS PARTNER ANKIT PRAFULBHAI PATEL

ARCH/ENG'S NAME & SIGNATURE

STRUCTURE ENGINEER

CHIRAGKUMAR PRAGJIBHAI NAKRANI

Bhavik Patel

1114ERH14062701107

1114SE10012400353

SUPERVISOR'S NAME & SIGNATURE

DATE OF APPROVAL

24/08/2023

NIRAVKUMAR HIMATBHAI

Additional Chief Town Planner



UnitBUA Table for Building :C (14 16 18)

Floor	Name	UnitBUA Type	Gross UnitBUA Area	UnitBUA Area	Deductions (Area in Sq.mt.)		Carpet Area	No. of Unit		
GROUND FLOOR PLAN	SPLIT 14, 16, 18	DWELLING UNIT	94.72	94.72	6.79	3.70	84.23	01		
			Total :	94.72	94.72	6.79	3.70	84.23	01	
	Total per Floor:	Typical Floor = 1								
			Total :	94.72	94.72	6.79	3.70	84.23	01	
FIRST FLOOR PLAN	SPLIT 14, 16, 18	DWELLING UNIT	109.41	109.41	7.19	10.99	91.23	00		
			Total :	109.41	109.41	7.19	10.99	91.23	00	
	Total per Floor:	Typical Floor = 1								
			Total :	109.41	109.41	7.19	10.99	91.23	00	
SECOND FLOOR PLAN	SPLIT 14, 16, 18	DWELLING UNIT	61.85	61.85	4.32	6.13	51.40	00		
			Total :	61.85	61.85	4.32	6.13	51.40	00	
	Total per Floor:	Typical Floor = 1								
			Total :	61.85	61.85	4.32	6.13	51.40	00	
Total:			-	-	265.98	265.98	18.30	20.81	226.86	01

Building :C (14 16 18)

Floor Name	Total Built Up Area (Sq.mt.)	Deductions from FSI(Area in Sq.mt.)			Proposed FSI Area (Sq.mt.)	Total FSI Area (Sq.mt.)	No. of Unit
		StairCase	Stair Lobby	Covered Area	Resi		
Ground Floor	110.71	3.70	0.00	15.99	91.02	91.02	01
First Floor	109.41	6.20	4.79	0.00	98.42	98.42	00
Second Floor	65.51	9.78	0.00	0.00	55.72	55.72	00
Terrace Floor	0.00	0.00	0.00	0.00	0.00	0.00	00
Total:	285.63	19.68	4.79	15.99	245.16	245.16	01
Total Number of Same Buildings:	3						
Total:	856.89	59.04	14.37	47.97	735.48	735.48	03

SCHEDULE OF WINDOW/VENTILATION:

BUILDING NAME	NAME	LENGTH	HEIGHT	NOS
C (14 16 18)	V1	0.60	1.00	02
C (14 16 18)	V	0.98	1.00	01
C (14 16 18)	W5	0.99	1.60	01
C (14 16 18)	W4	1.10	1.60	02
C (14 16 18)	W3	1.22	1.60	01
C (14 16 18)	W2	2.00	1.60	01
C (14 16 18)	W1	2.92	1.60	01
C (14 16 18)	W	4.28	1.60	02

SCHEDULE OF DOOR:

BUILDING NAME	NAME	LENGTH	HEIGHT	NOS
C (14 16 18)	D4	0.72	2.13	01
C (14 16 18)	D5	0.76	2.13	03
C (14 16 18)	D3	0.76	2.13	01
C (14 16 18)	D1	0.91	2.13	05
C (14 16 18)	D5	0.91	2.13	01
C (14 16 18)	D	1.06	2.13	01
C (14 16 18)	OPEN	3.20	2.13	01
C (14 16 18)	SD	3.79	2.13	01

Balcony Calculations Table

FLOOR	SIZE	AREA	TOTAL AREA
GROUND FLOOR PLAN	2.13 X 4.44 X 1 X 1	9.44	9.44
FIRST FLOOR PLAN	2.13 X 4.43 X 1 X 1	9.42	9.42
Total	-	-	18.86

Staircase Checks (Table 8a-1)

Floor Name	StairCase Name	Flight Width	Tread Width	Riser Height
GROUND FLOOR PLAN	STAIRCASE	1.00	0.30	0.30
FIRST FLOOR PLAN	STAIRCASE	1.00	0.25	0.17
SECOND FLOOR PLAN	STAIRCASE	1.00	0.25	0.18
PLAN	OPEN STAIRCASE	1.00	0.25	0.25

OWNER'S NAME AND SIGNATURE

HEER DEVELOPERS PARTNER ANKIT PRAFULBHAI PATEL

ARCH/ENG'S NAME & SIGNATURE

STRUCTURE ENGINEER

CHIRAGKUMAR PRAGJIBHAI NAKRANI

Bhavik Patel

1114ERH14062701107

1114SE10012400353

SUPERVISOR'S NAME & SIGNATURE

DATE OF APPROVAL

24/08/2023

NIRAVKUMAR HIMATBHAI PANCHANI

DESIGNATION OF APPROVER : Additional Chief Town Planner

Grant of the permission is subject to the conditions mentioned in the permission letter. Permission letter and approved Plan PDF can be downloaded by scanning the QR code.

ISO_A1_(841.00_x_594.00_MM)

Based on the aforesaid permission the applicant reserves the rights to commence the construction from the day of issuance. Nevertheless; in case, for procuring the aforesaid permission, any document or system configuration for rules or information or parameters or drawings provided or attached is found to be incorrect or inconsistent with respect to prevailing bye-laws, by any authority or otherwise, the permission granted shall be considered as lapsed. Accuracy of Scrutiny Report and Drawing is subject to accuracy of end-user provided data, 3rd party software/hardware/services, etc. SoftTech Engineers Ltd. is not liable for any damages which may arise from use, or inability to use the Application. Contents highlighted in magenta color are not verified. Texts printed in 'Italics' and 'Blue' color are user inputs, which are not verified and not generated by scrutiny software.



UnitBUA Table for Building :C (15 17)								
Floor	Name	UnitBUA Type	Gross UnitBUA Area	UnitBUA Area	Deductions (Area in Sq.mt.)		Carpet Area	No. of Unit
					Wall	Stair Case		
GROUND FLOOR PLAN	SPLIT 15, 17	DWELLING UNIT	94.72	94.72	6.79	3.70	84.23	01
		Total :	94.72	94.72	6.79	3.70	84.23	01
		Typical Floor = 1						
	Total per Floor:	Total :	94.72	94.72	6.79	3.70	84.23	01
FIRST FLOOR PLAN	SPLIT 15, 17	DWELLING UNIT	109.41	109.41	7.19	10.99	91.23	00
		Total :	109.41	109.41	7.19	10.99	91.23	00
		Typical Floor = 1						
	Total per Floor:	Total :	109.41	109.41	7.19	10.99	91.23	00
SECOND FLOOR PLAN	SPLIT 15, 17	DWELLING UNIT	61.85	61.85	4.32	6.13	51.40	00
		Total :	61.85	61.85	4.32	6.13	51.40	00
		Typical Floor = 1						
	Total per Floor:	Total :	61.85	61.85	4.32	6.13	51.40	00
Total:	-	-	265.98	265.98	18.30	20.81	226.86	01

Building :C (15 17)							
Floor Name	Total Built Up Area (Sq.mt.)	Deductions from FSI(Area in Sq.mt.)			Proposed FSI Area (Sq.mt.)	Total FSI Area (Sq.mt.)	No. of Unit
		StairCase	Stair Lobby	Covered Area	Resi.		
Ground Floor	110.71	3.70	0.00	15.99	91.02	91.02	01
First Floor	109.41	6.20	4.79	0.00	98.42	98.42	00
Second Floor	65.51	9.79	0.00	0.00	55.72	55.72	00
Terrace Floor	0.00	0.00	0.00	0.00	0.00	0.00	00
Total:	285.63	19.69	4.79	15.99	245.16	245.16	01
Total Number of Same Buildings:	2						
Total:	571.26	39.38	9.58	31.98	490.32	490.32	02

SCHEDULE OF WINDOW/VENTILATION:					
BUILDING NAME	NAME	LENGTH	HEIGHT	NOS	
C (15 17)	V1	0.60	1.00	02	
C (15 17)	V	0.98	1.00	01	
C (15 17)	W5	0.99	1.60	01	
C (15 17)	W4	1.10	1.60	02	
C (15 17)	W3	1.22	1.60	01	
C (15 17)	W2	2.00	1.60	01	
C (15 17)	W1	2.92	1.60	01	
C (15 17)	W	4.28	1.60	02	

SCHEDULE OF DOOR:					
BUILDING NAME	NAME	LENGTH	HEIGHT	NOS	
C (15 17)	D4	0.72	2.13	01	
C (15 17)	D5	0.76	2.13	03	
C (15 17)	D3	0.76	2.13	01	
C (15 17)	D1	0.91	2.13	05	
C (15 17)	D5	0.91	2.13	01	
C (15 17)	D	1.06	2.13	01	
C (15 17)	OPEN	3.20	2.13	01	
C (15 17)	SD	3.79	2.13	01	

Balcony Calculations Table				
FLOOR	SIZE	AREA	TOTAL AREA	
GROUND FLOOR PLAN	2.13 X 4.44 X 1 X 1	9.44		9.44
FIRST FLOOR PLAN	2.13 X 4.43 X 1 X 1	9.42		9.42
Total	-	-		18.86

Staircase Checks (Table 8a-1)				
Floor Name	StairCase Name	Flight Width	Tread Width	Riser Height
GROUND FLOOR PLAN	STAIRCASE	1.00	0.25	0.30
FIRST FLOOR PLAN	STAIRCASE	1.00	0.25	0.17
SECOND FLOOR PLAN	STAIRCASE	1.00	0.25	0.18
PLAN	OPEN STAIRCASE	1.00	0.25	0.25

OWNER'S NAME AND SIGNATURE

HEER DEVELOPERS PARTNER ANKIT PRAFULBHAI PATEL

ARCH/ENG'S NAME & SIGNATURE

STRUCTURE ENGINEER

CHIRAGKUMAR PRAGJIBHAI NAKRANI

Bhavik Patel

1114ERH14062701107

1114SE10012400353

SUPERVISOR'S NAME & SIGNATURE

DATE OF APPROVAL

24/08/2023

NIRAVKUMAR HIMATBHAI PANCHANI

DESIGNATION OF APPROVER : Additional Chief Town Planner