
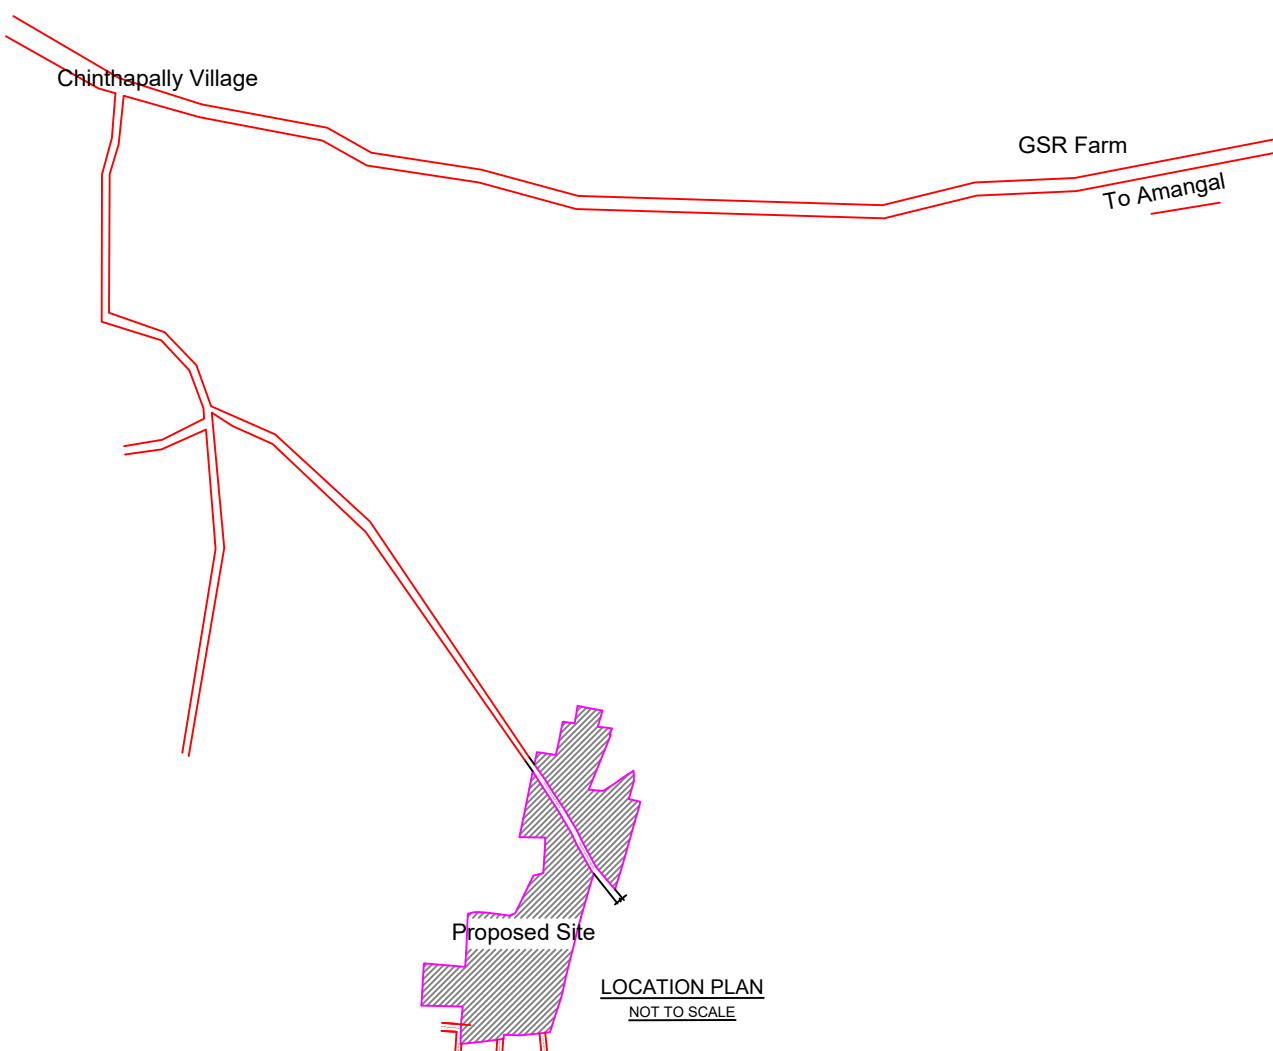
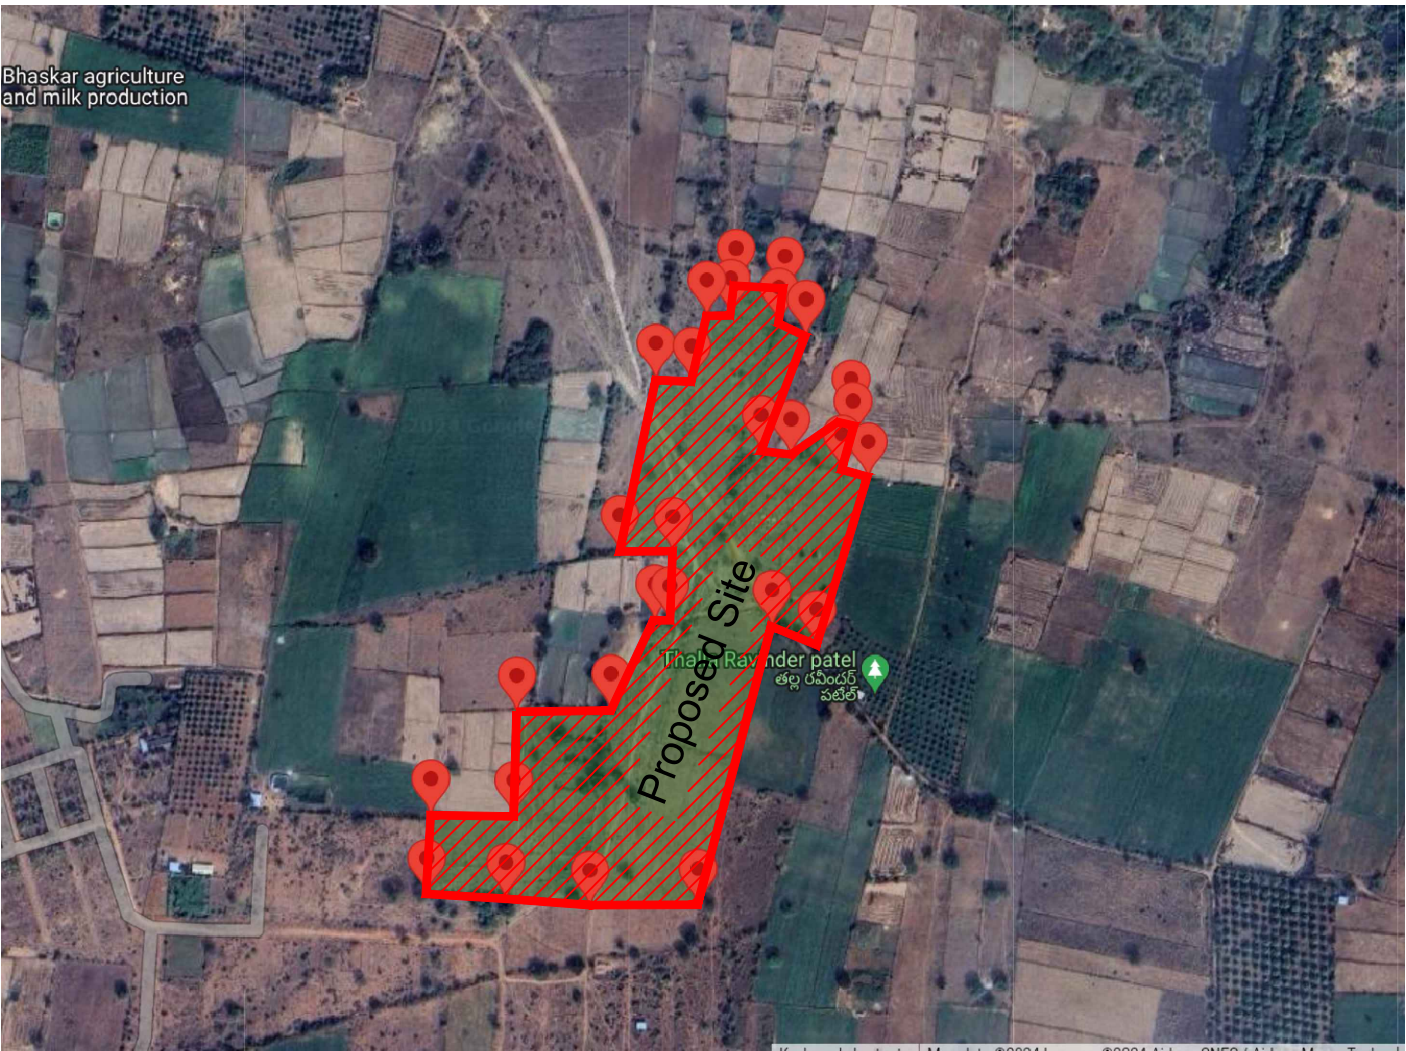
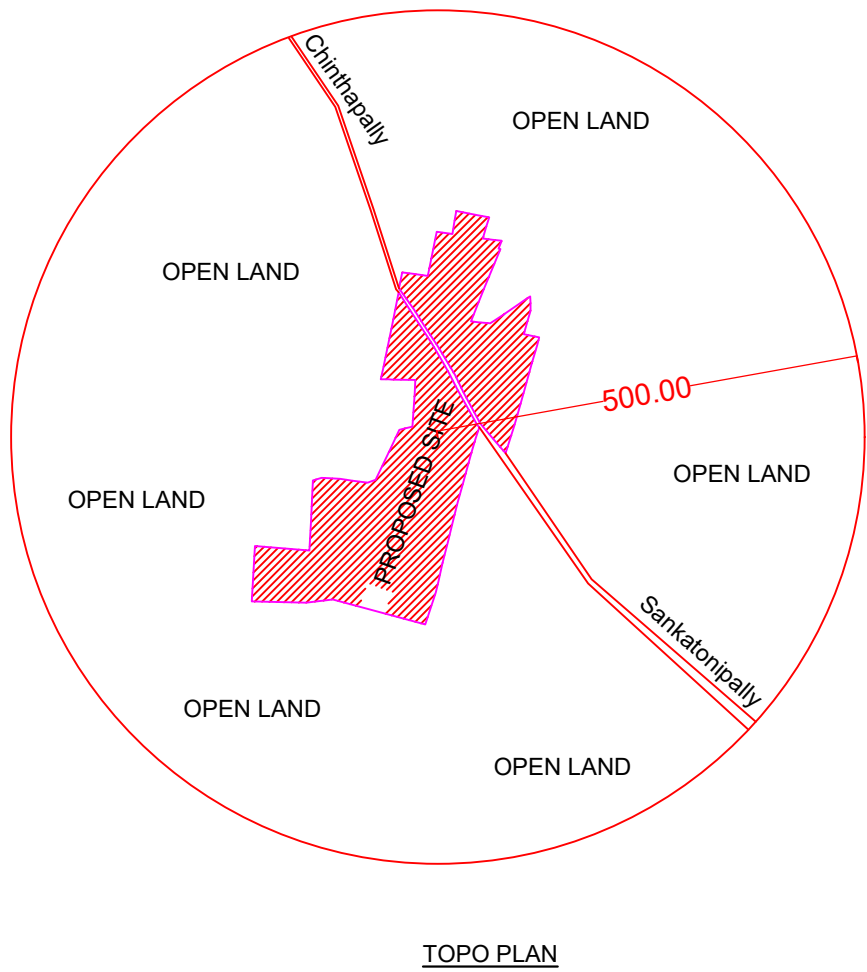
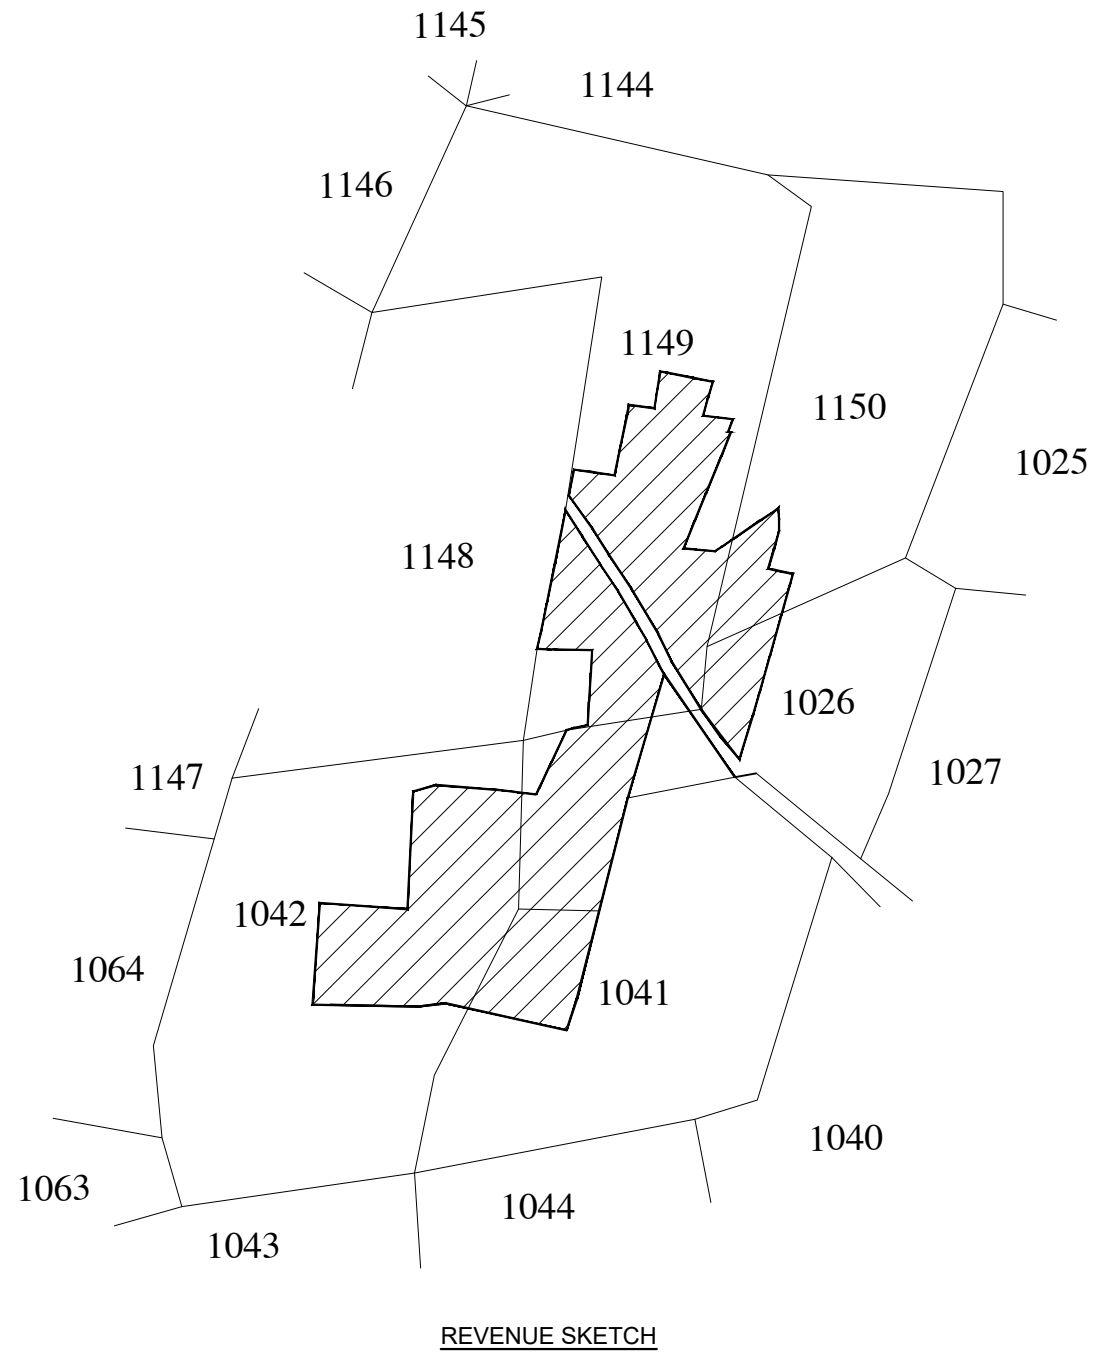


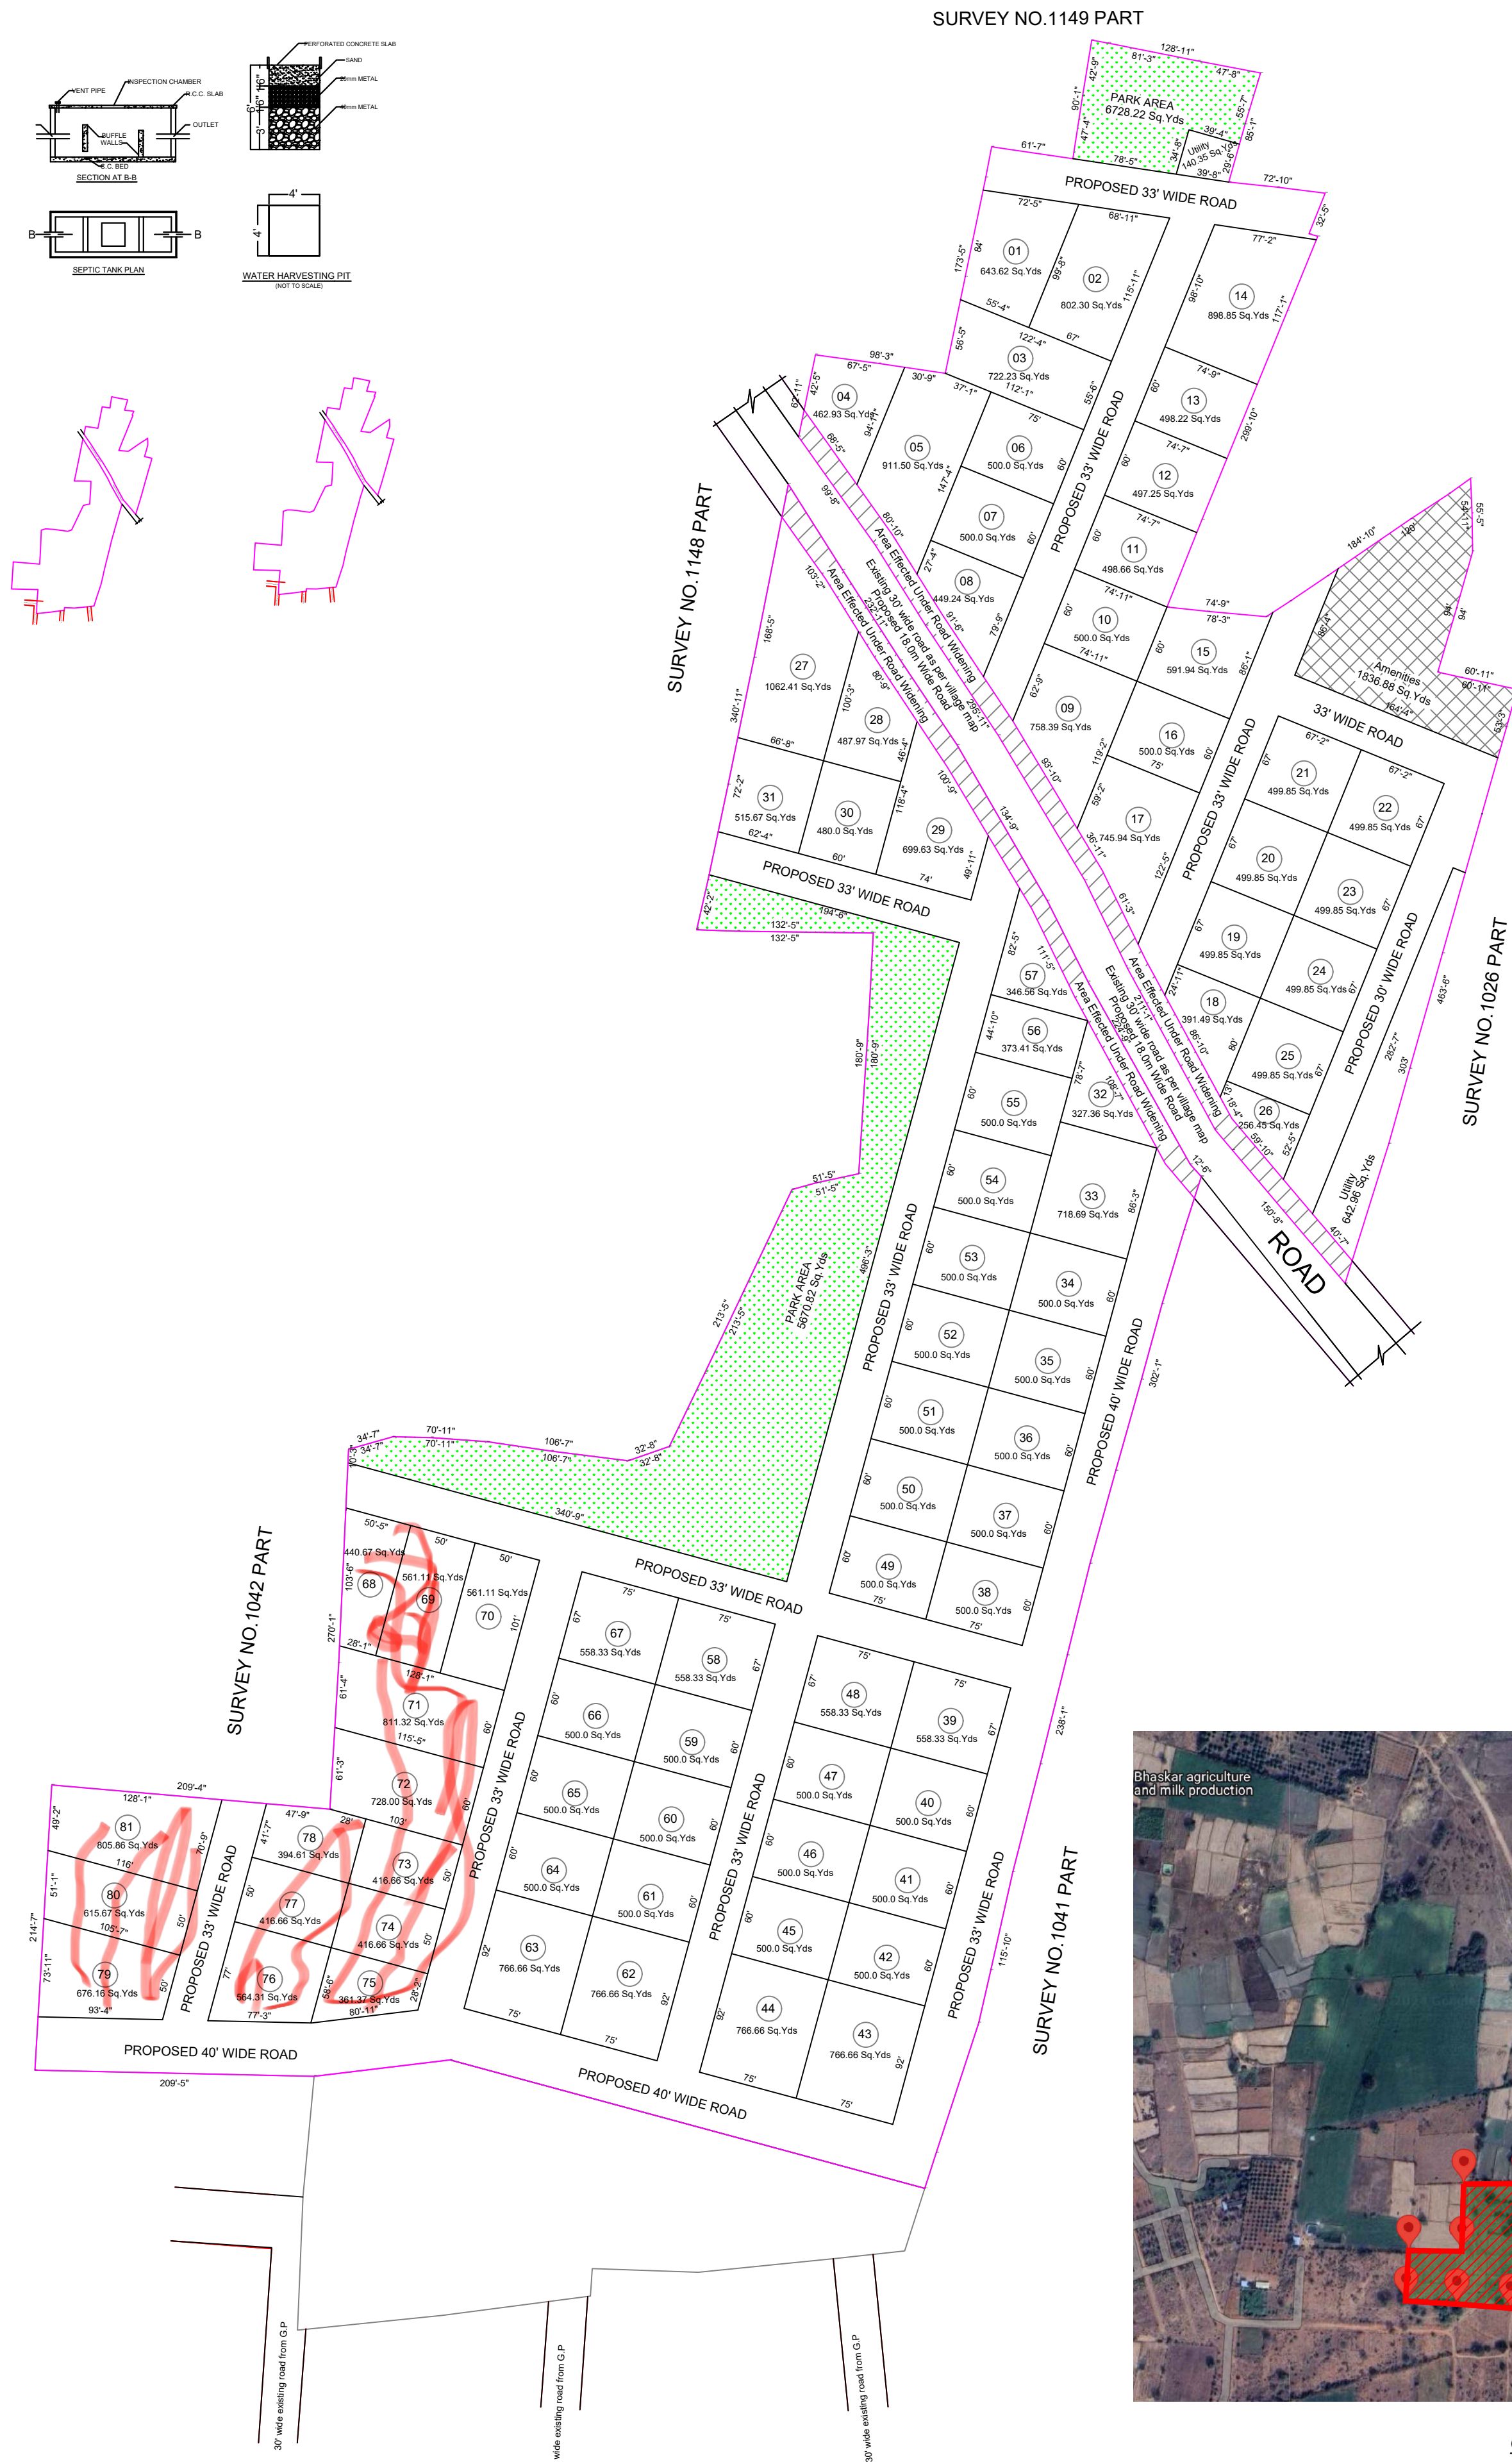

Project Title :PLAN SHOWING THE PROPOSED RESIDENTIAL OPEN PLOTS LAYOUTIN SY.NO'S.1026/P,1041/P,1042/P,1149/P, 1150/P SITUATED AT AMANGAL VILLAGE , AMANGAL MANDAL , RANGAREDDY DISTRICT . BELONGING TO M/S MATHRU BHOOMI DEVELOPERS
REP BY
1.SRI.P.SRIPATHI RAO
2.SRI.D.RAJESHWAR REDDY

REFERENCE	
LAYOUT BOUNDARY	: - - - - -
TOTAL LAYOUT AREA	: 15 Acres 24.44 Gts 75557.92 SQ.Yds 63173.98 SQ.Mts
AREA EFFECTED UNDER PROPOSED 18.0M WIDE ROAD	: 1876.49 Sqm
NET LAYOUT AREA	: 15 Acres 5.89 Guntas 73313.58 SQ.Yds 61297.49 SQ.Mts
TOTAL NO. OF PLOTS	: 81
WATER HARVESTING PIT SIZE	: 4' x 4' x 6'

LANDUSE ANALYSIS		
	Sq.Yds	PERCENTAGE
PLOTTED AREA	44711.27	60.99%
ROADS AREA	19070.02	26.01%
OPEN SPACES AREA	6728.22	09.18%
AMENITIES	1836.88	02.50%
UTILITY AREA	967.19	01.32%
TOTAL AREA	73313.58	100.00%

Scale : 1 : 600	N Compass rose indicating North.
-----------------	-------------------------------------

OWNERS SIGN
ARCHITECT SIGN