
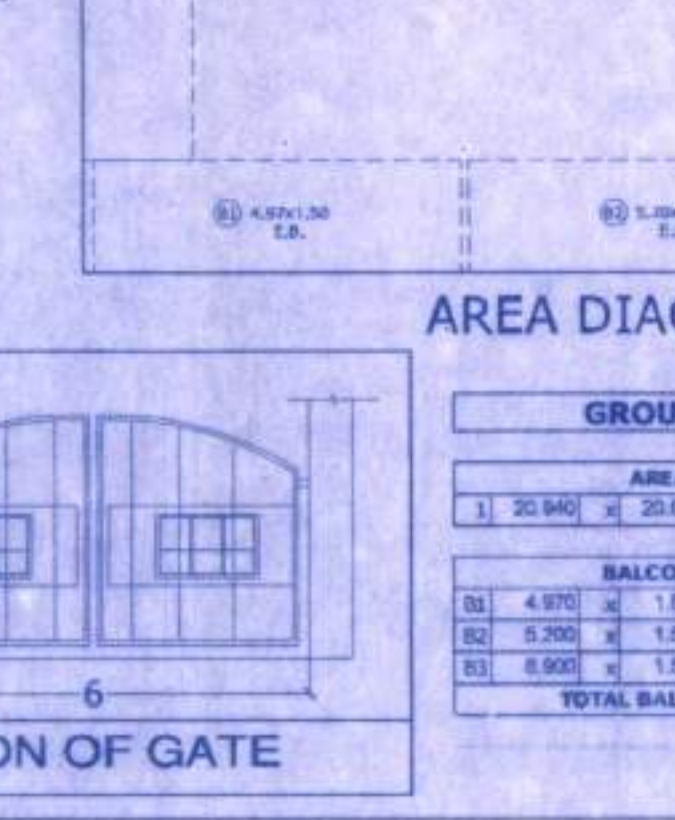
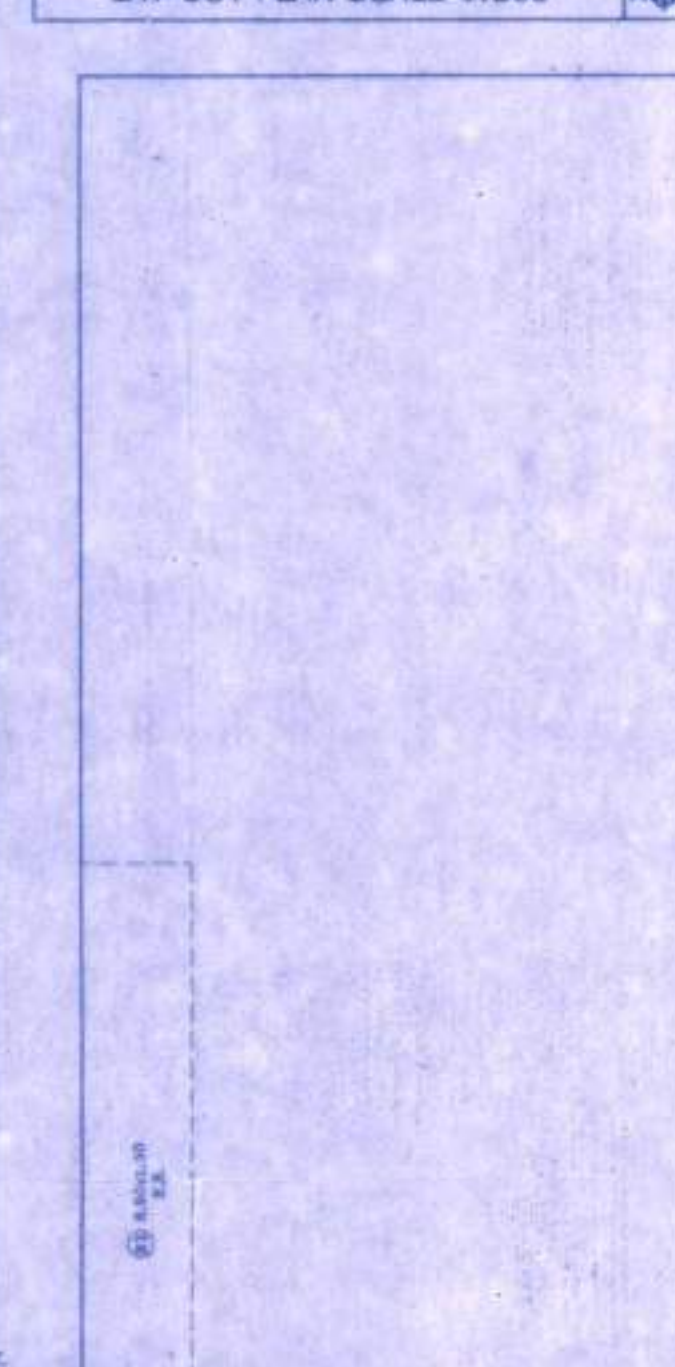
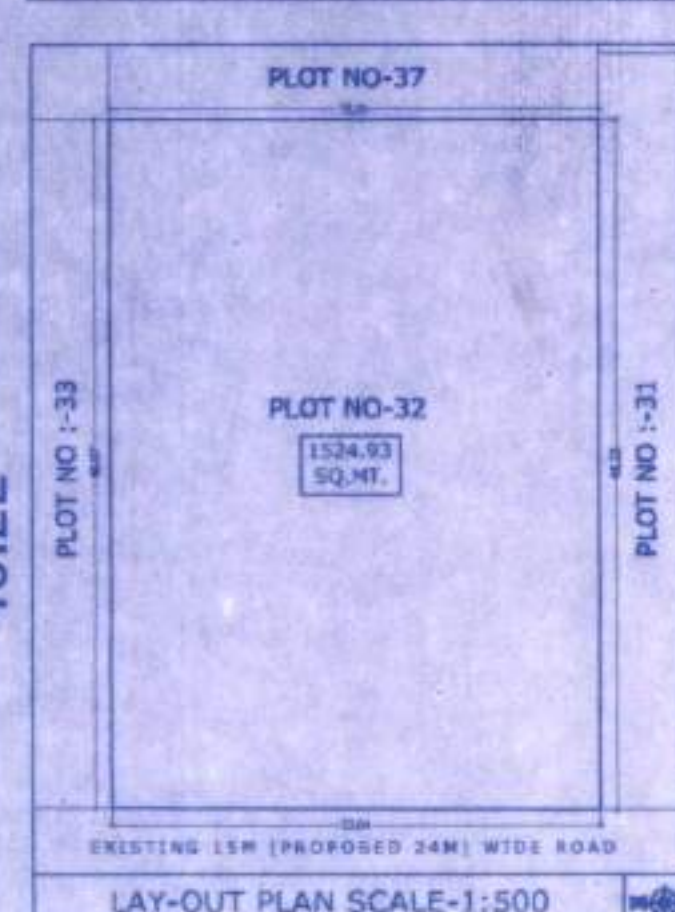
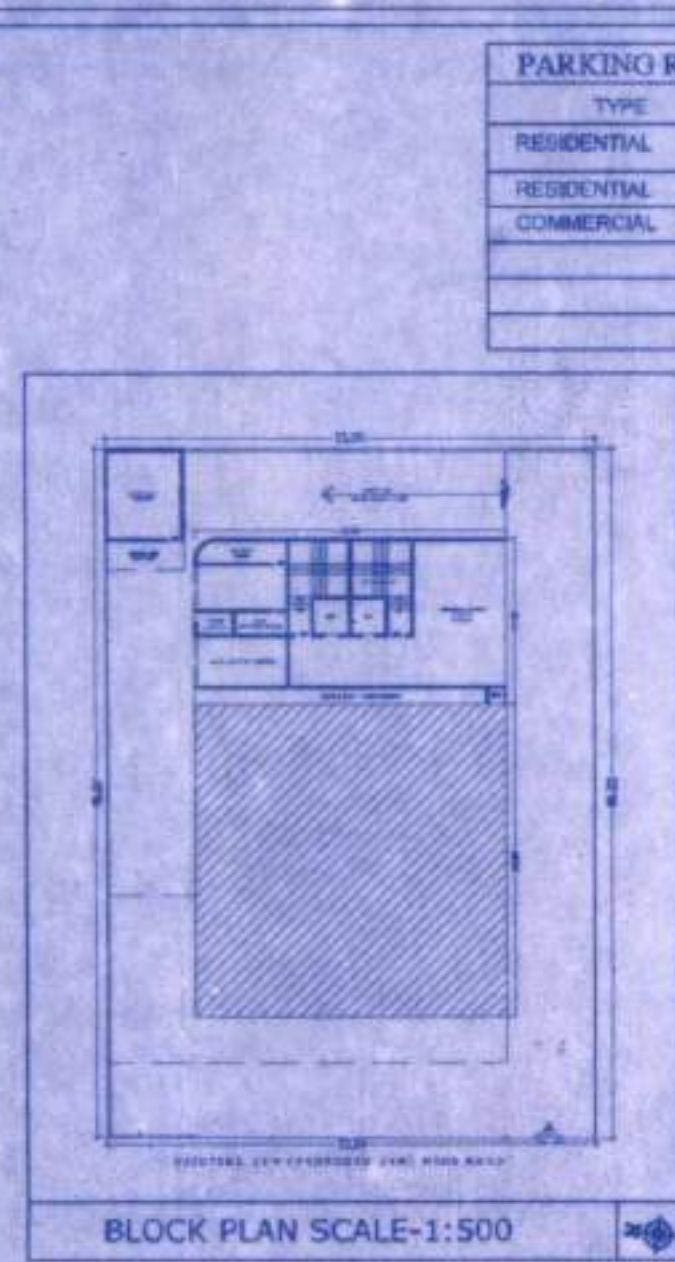


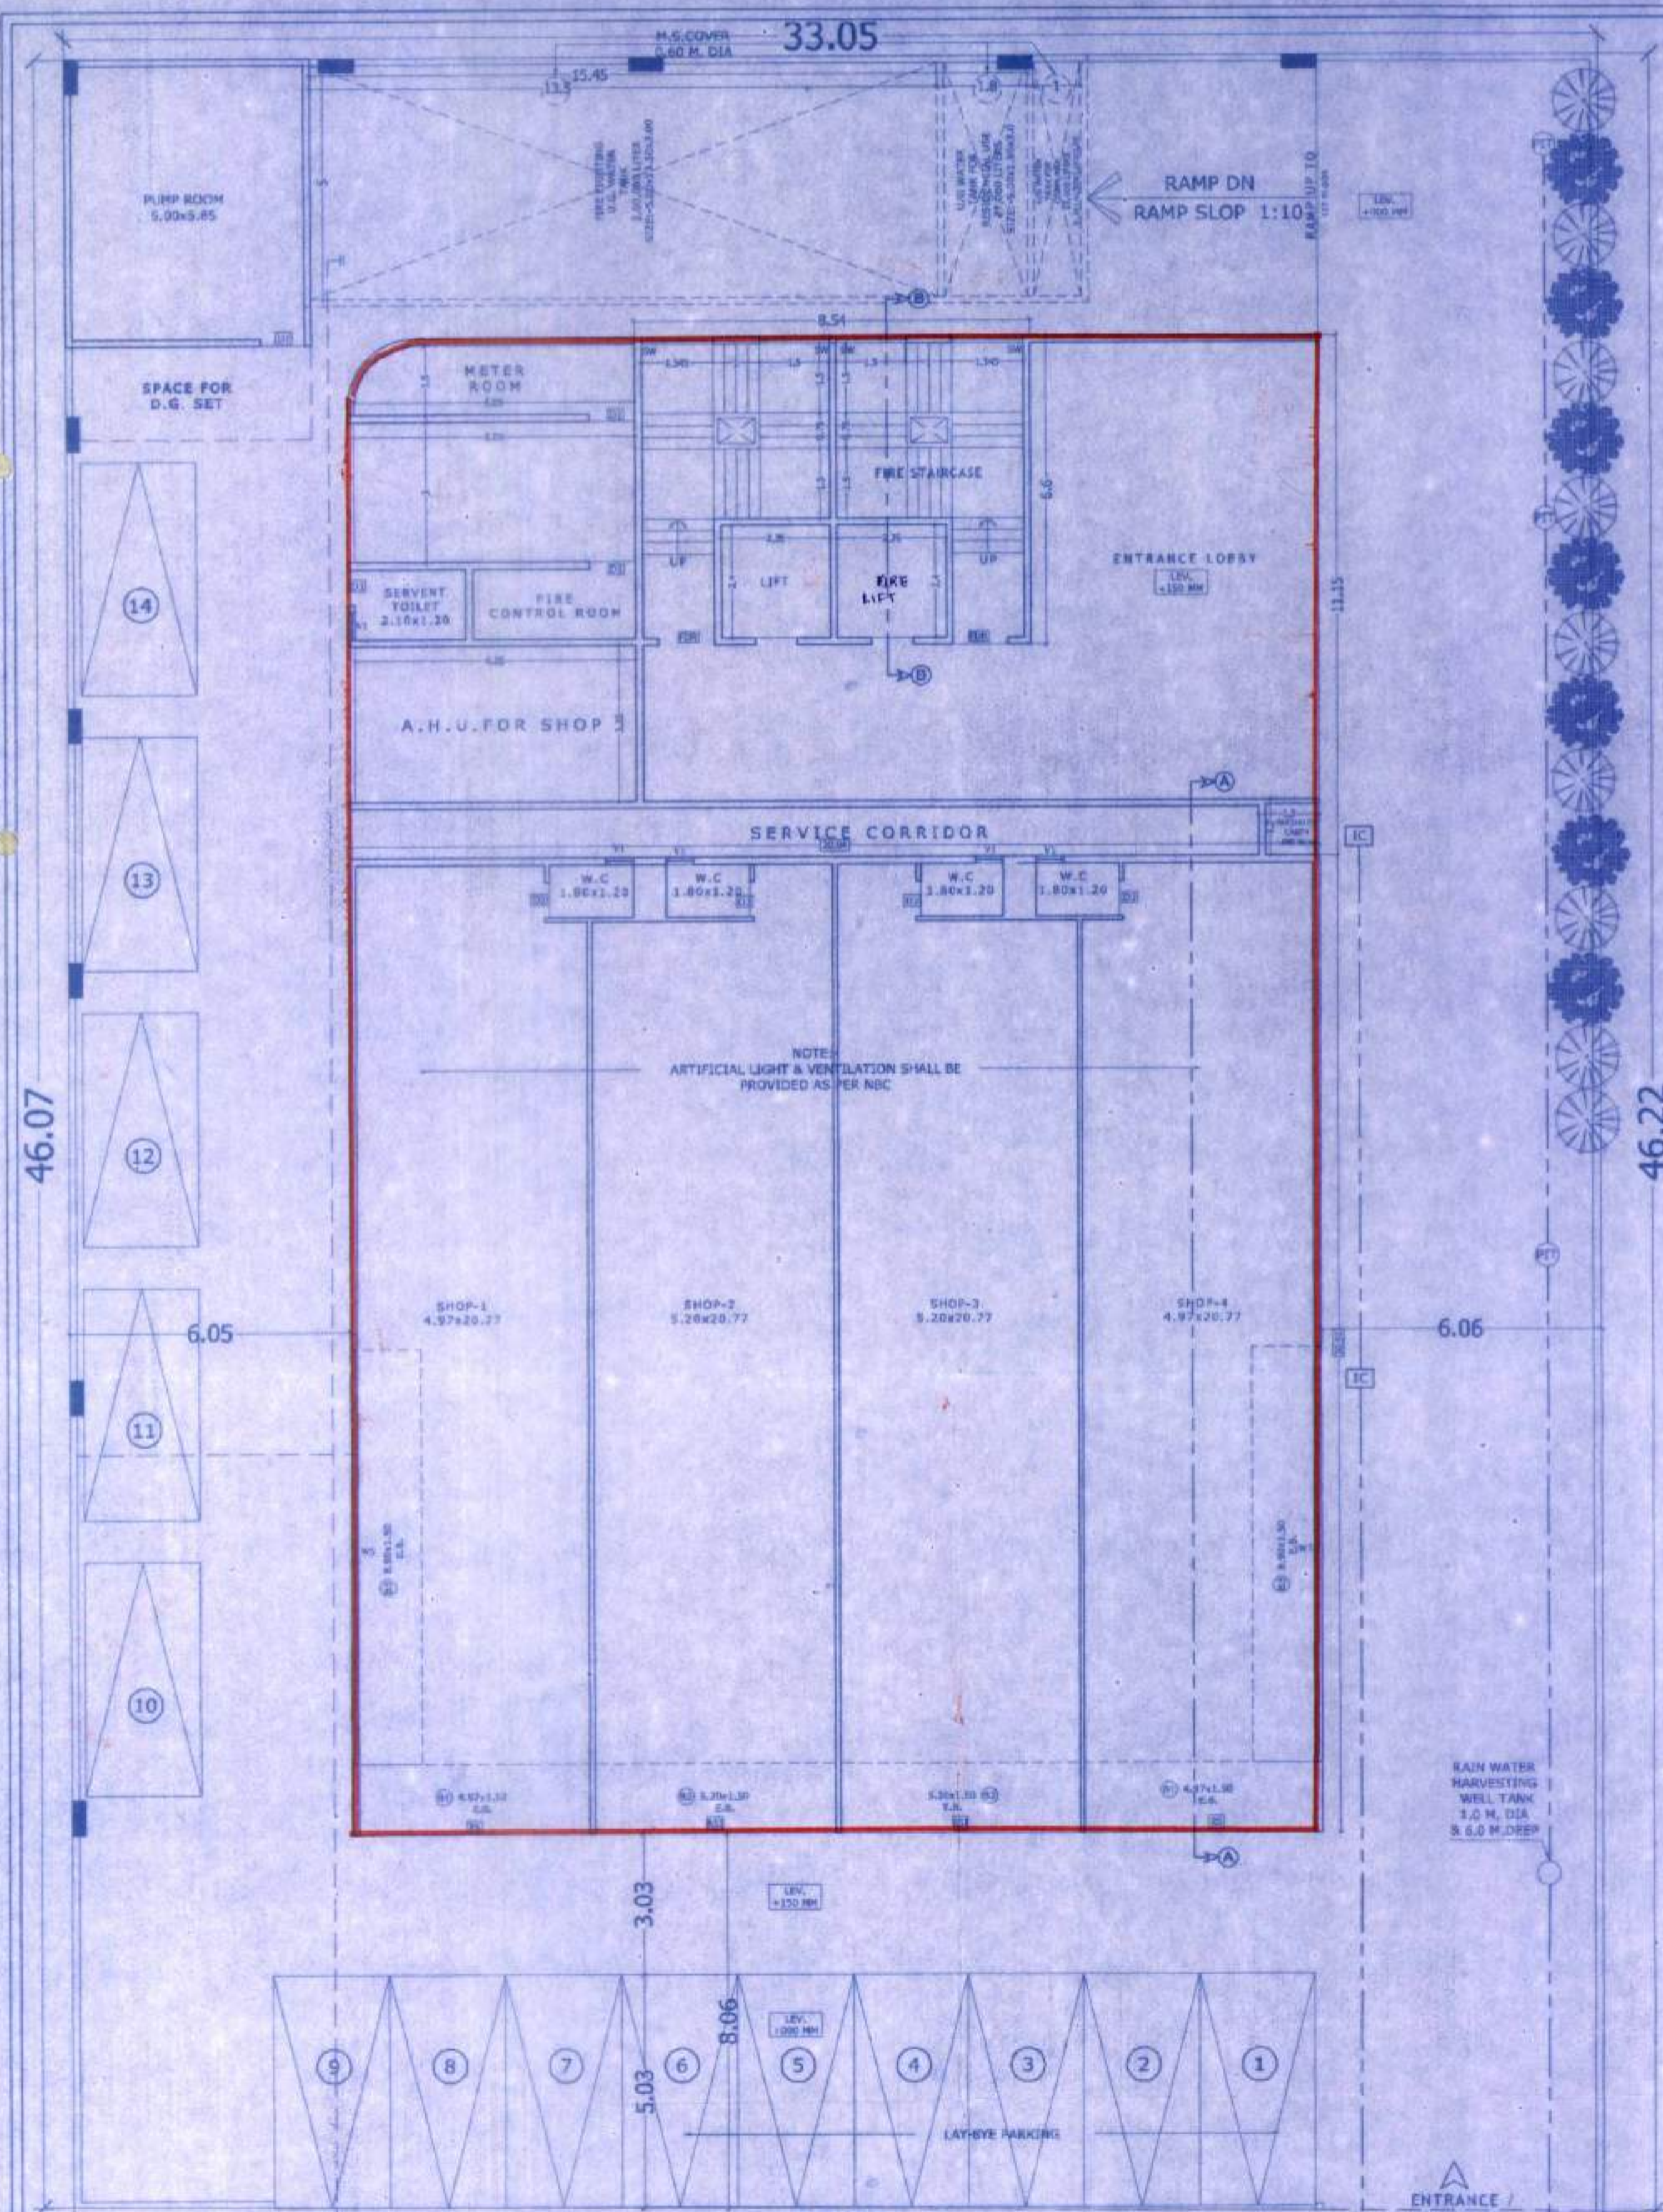

PARKING REQUIREMENT					
TYPE	BUA	REQUIRED PARK	FLATS	PARKING REQUIRED	PROPOSED PARKING
RESIDENTIAL	BELOW 60sq.m	1 FLAT 1 REQ	34	34	43
RESIDENTIAL	ABOVE 60sq.m	1 FLAT 2 REQ	-	-	-
COMMERCIAL	SHOP UP TO 40sq.m	1 PARKING	438.650 SQM	11	11
ADD 10% VISITORS PARKING				5	5
TOTAL REQUIRED				51	59




AREA STATEMENT					
AREA OF PLOT	1524.930	Sq.mtr.			
PERMISSIBLE F.S.I	1.00				
PERMISSIBLE BUA	1524.930	Sq.mtr.			
PROPOSED BUA	1524.113	Sq.mtr.			
GROUND FLOOR	154.478	Sq.mtr.			
1ST FLOOR	-	Sq.mtr.			
2nd FLOOR	-	Sq.mtr.			
3rd FLOOR	-	Sq.mtr.			
4th FLOOR	95.284	Sq.mtr.			
5th FLOOR	95.284	Sq.mtr.			
6th FLOOR	95.284	Sq.mtr.			
7th FLOOR	95.284	Sq.mtr.			
8th FLOOR	95.284	Sq.mtr.			
9th FLOOR	95.284	Sq.mtr.			
10th FLOOR	95.284	Sq.mtr.			
11th FLOOR	95.284	Sq.mtr.			
12th FLOOR	95.284	Sq.mtr.			
13th FLOOR	95.284	Sq.mtr.			
14th FLOOR	95.284	Sq.mtr.			
15th FLOOR	95.284	Sq.mtr.			
16th FLOOR	95.284	Sq.mtr.			
17th FLOOR	95.284	Sq.mtr.			
18th FLOOR	95.284	Sq.mtr.			
19th FLOOR	95.284	Sq.mtr.			
20 FLOOR	95.284	Sq.mtr.			
TERRACE FLOOR	-	Sq.mtr.			
TOTAL PROPOSED BUA	2000.754	Sq.mtr.			
BLANCE AREA	286.641	Sq.mtr.			
F.S.I CONSUMED	1.312				
TOTAL PROP. BALCONY	370.210	Sq.mtr.			
GROSS AREA PROPOSED	7587.846	Sq.mtr.			

STATEMENT OF 10% RESERVE CALCULATION					
NO.	REMARKS	AREA	PERCENTAGE	AREA	PERCENTAGE
1	AREA OF PLOT	1524.930	10%	152.493	10%
2	AREA OF PLOT	1524.930	10%	152.493	10%
3. LIGHT & VENTILATION STATEMENT					
ROOM	ROOM M ²	REQ. WIN M ²	PRO. WIN M ²	TYPE OF WIN	UNIT NO
LIVING	15.912	2.652	10.815	W1	401
BED-1	8.967	1.495	6.300	W2	401
BED-2	8.232	1.372	6.300	W2	401
KITCHEN	4.675	0.779	3.570	W3	401
TOI	2.611	0.435	0.540	V1	401
TOI	2.611	0.435	0.540	V1	401

4. DOOR / WINDOW SCHEDULE					
DOOR	SIZE	TYPE	WIN	SIZE	TYPE
D1	1.00x2.10	T.W. PANELLED DOOR	W1	5.15x2.10	ALL. SLIDING WIN.
D2	0.90x2.10	T.W. FLUSH DOOR	W2	1.00x2.10	ALL. SLIDING WIN.
D3	0.75x2.10	T.W. FLUSH DOOR	W3	1.70x2.10	ALL. SLIDING WIN.
D4	1.50x1.50	ALL. SLIDING WIN.	W4	1.00x2.10	ALL. SLIDING WIN.
D5	1.20x2.10	ALL. SLIDING WIN.	W5	1.00x2.10	ALL. SLIDING WIN.

5. WATER CAPACITY CALCULATION					
A. RESIDENTIAL NO. OF FLATS x SPERS/FLAT x 200 x 1.5					
= 34 x 1.5 x 200 x 1.5 = 15300					
B. COMMERCIAL NO. OF SHOPS x 3 PERSONS/SHOP x 80					
= 4 x 3 x 80 x 3 = 2880					
TOTAL WATER SUPPLY REQUIRED = 18180					
U.G. WATER TANK CAPACITY = 2,42,500 LTRS. (SIZE 15.30M x 5.00M x 3.00M)					
SOIL WATER TANK CAPACITY = 45,000 LTRS. (SIZE 1.75M x 1.75M x 1.50M)					
UWY	200000	27000	13000	24000	
OWY	25000	20000	8	45000	

6. PARKING STATEMENT					
PARKING STATEMENT	TENANT	PARKING	PARKING	PARKING	PARKING
1. NOS OF TENANTS: BELOW 60 M ²	34	34	43		
2. NOS OF TENANTS: ABOVE 60 M ²	0	0	0		
3. PARKING FOR SHOP: 3 NO. PER 40 M ²	438.65	11	11		
4. VISITORS PARKING	5	5	5		
TOTAL	51	51	59		




