


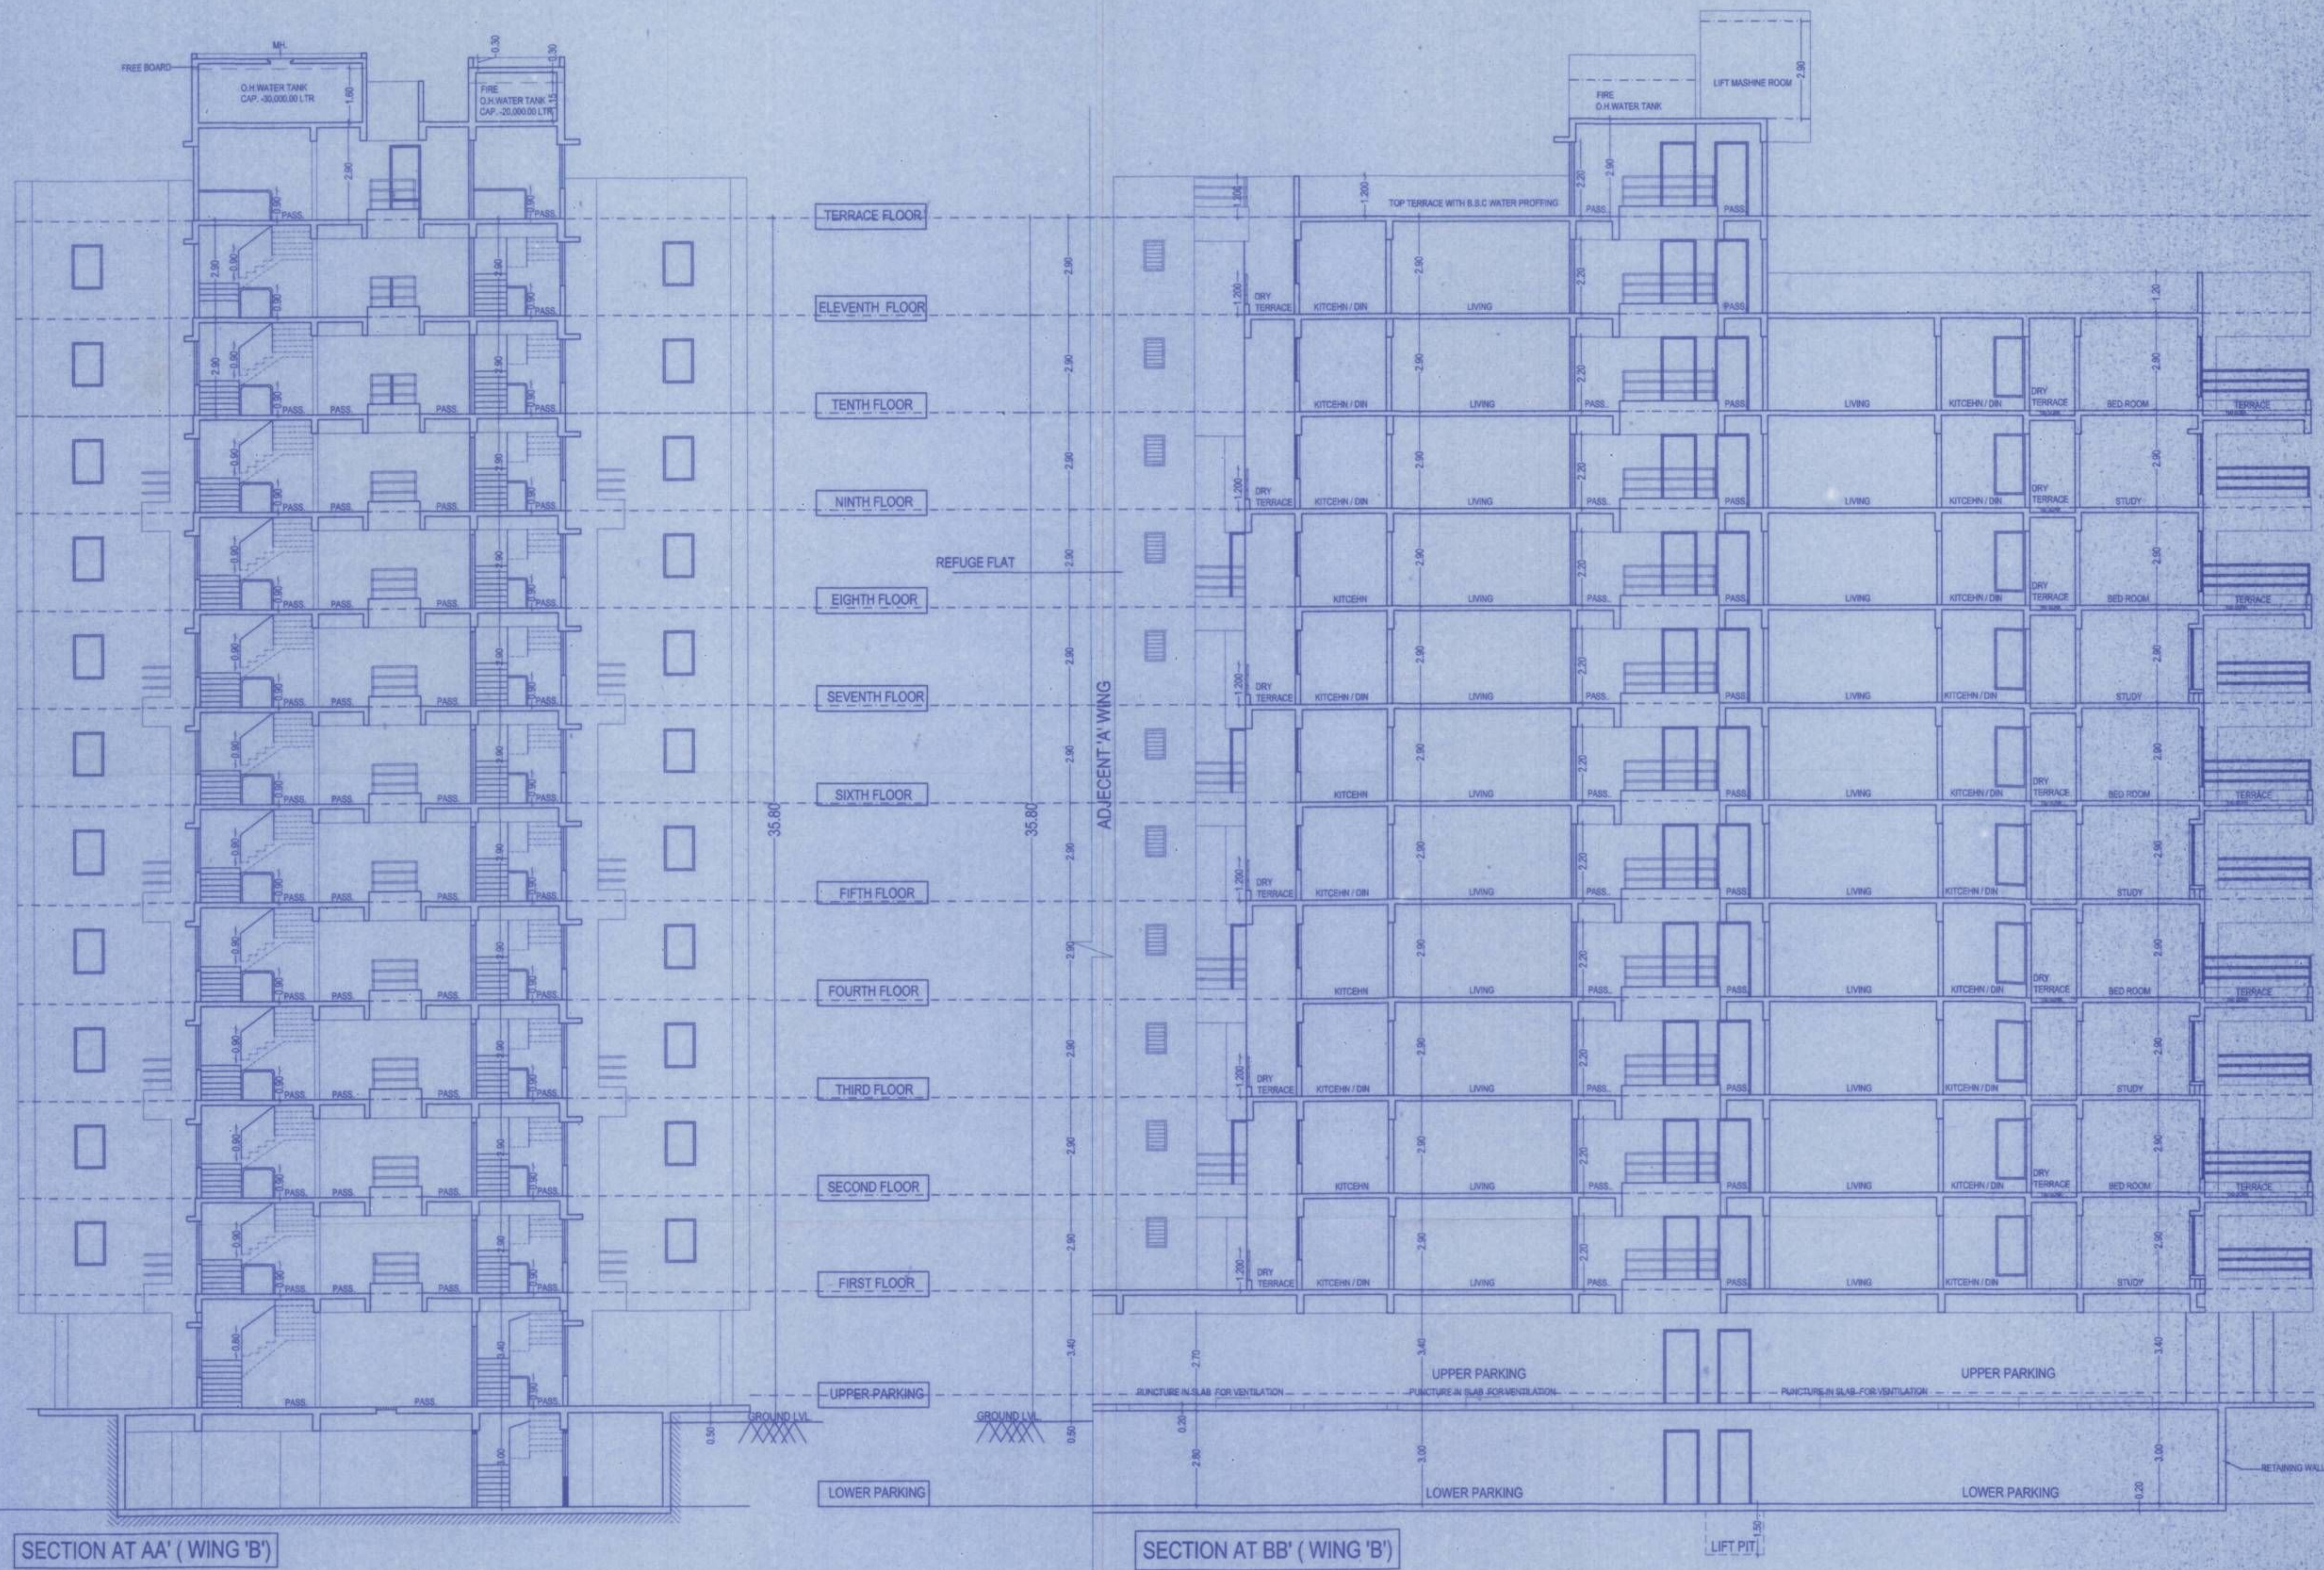

SUBJECT TO APPROVAL

7/7
APPROVED SUBJECT TO CONDITION
APPROVED UNDER COMMENCEMENTS
CERTIFICATE NO. 66/2606/17
Building Inspector Assistant Engineer P.W.C.



THIS DRAWING IS THE PROPERTY OF M/S SHINDE JOSHI AND ASSO. (PUNE) AND NOT TO BE COPIED OR USED WITHOUT THEIR PERMISSION.
NOTES: ALL DOCUMENTS ARE PROVIDED BY THE OWNER REQUIRED FOR SANCTIONING OF PROPOSAL. WE ARE NOT RESPONSIBLE IF ANY LEGAL, DISCREPANCY OR AMBIGUITY FOUND IN DOCUMENTS.

DESCRIPTION AND ADDRESS OF THE PROPERTY -
PROPOSED RESIDENTIAL BUILDING ON
S.NO.635 / 5A, BIBWEWADI, PUNE
FOR MR. LALIT MOTILAL BAFANA.

NAME AND SIGN OF THE OWNER -
OWNER'S SIGN: [Signature]
MR. LALIT MOTILAL BAFANA

NAME AND SIGN OF ARCHITECT -
ARCHITECT'S SIGN: [Signature]
MR. RUDDHIE T. SHINDE, CA/6-23512

ARCHITECTS
SHINDE JOSHI & ASSOCIATES
D-1, GEETA APARTMENT, 7/10 ANIL PARK, ERANDAWANE, PUNE 411004.
TEL: 9922196607 Email: architectsja@gmail.com

JOB NO.	SCALE	DRAWN BY	CHKD BY	DATE
XXX	1:100	AMT	xxx	06-01-2018