
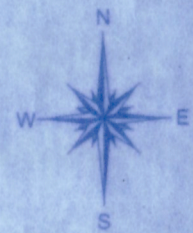


ONLY FOR THE DEMARCATION AND DEVELOPMENT PURPOSE

ODD SITE DIMENTION		
SL.NO	SITE.NO	AREA IN (SQM)
1	1	326.28
2	12	464.78
3	13	459.58
4	27	285.43
5	28	398.19
6	42	455.71
7	43	502.88
TOTAL		2892.85

PARK DETAILS	
SLNO	AREA SQM
PARK-1	2834.83
PARK-2	130.70
PARK-3	213.36
TOTAL	3,178.89

CA DETAILS	
SL.NO.	AREA (SQM)
CA-1	792.48
CA-2	457.34
TOTAL	1249.82

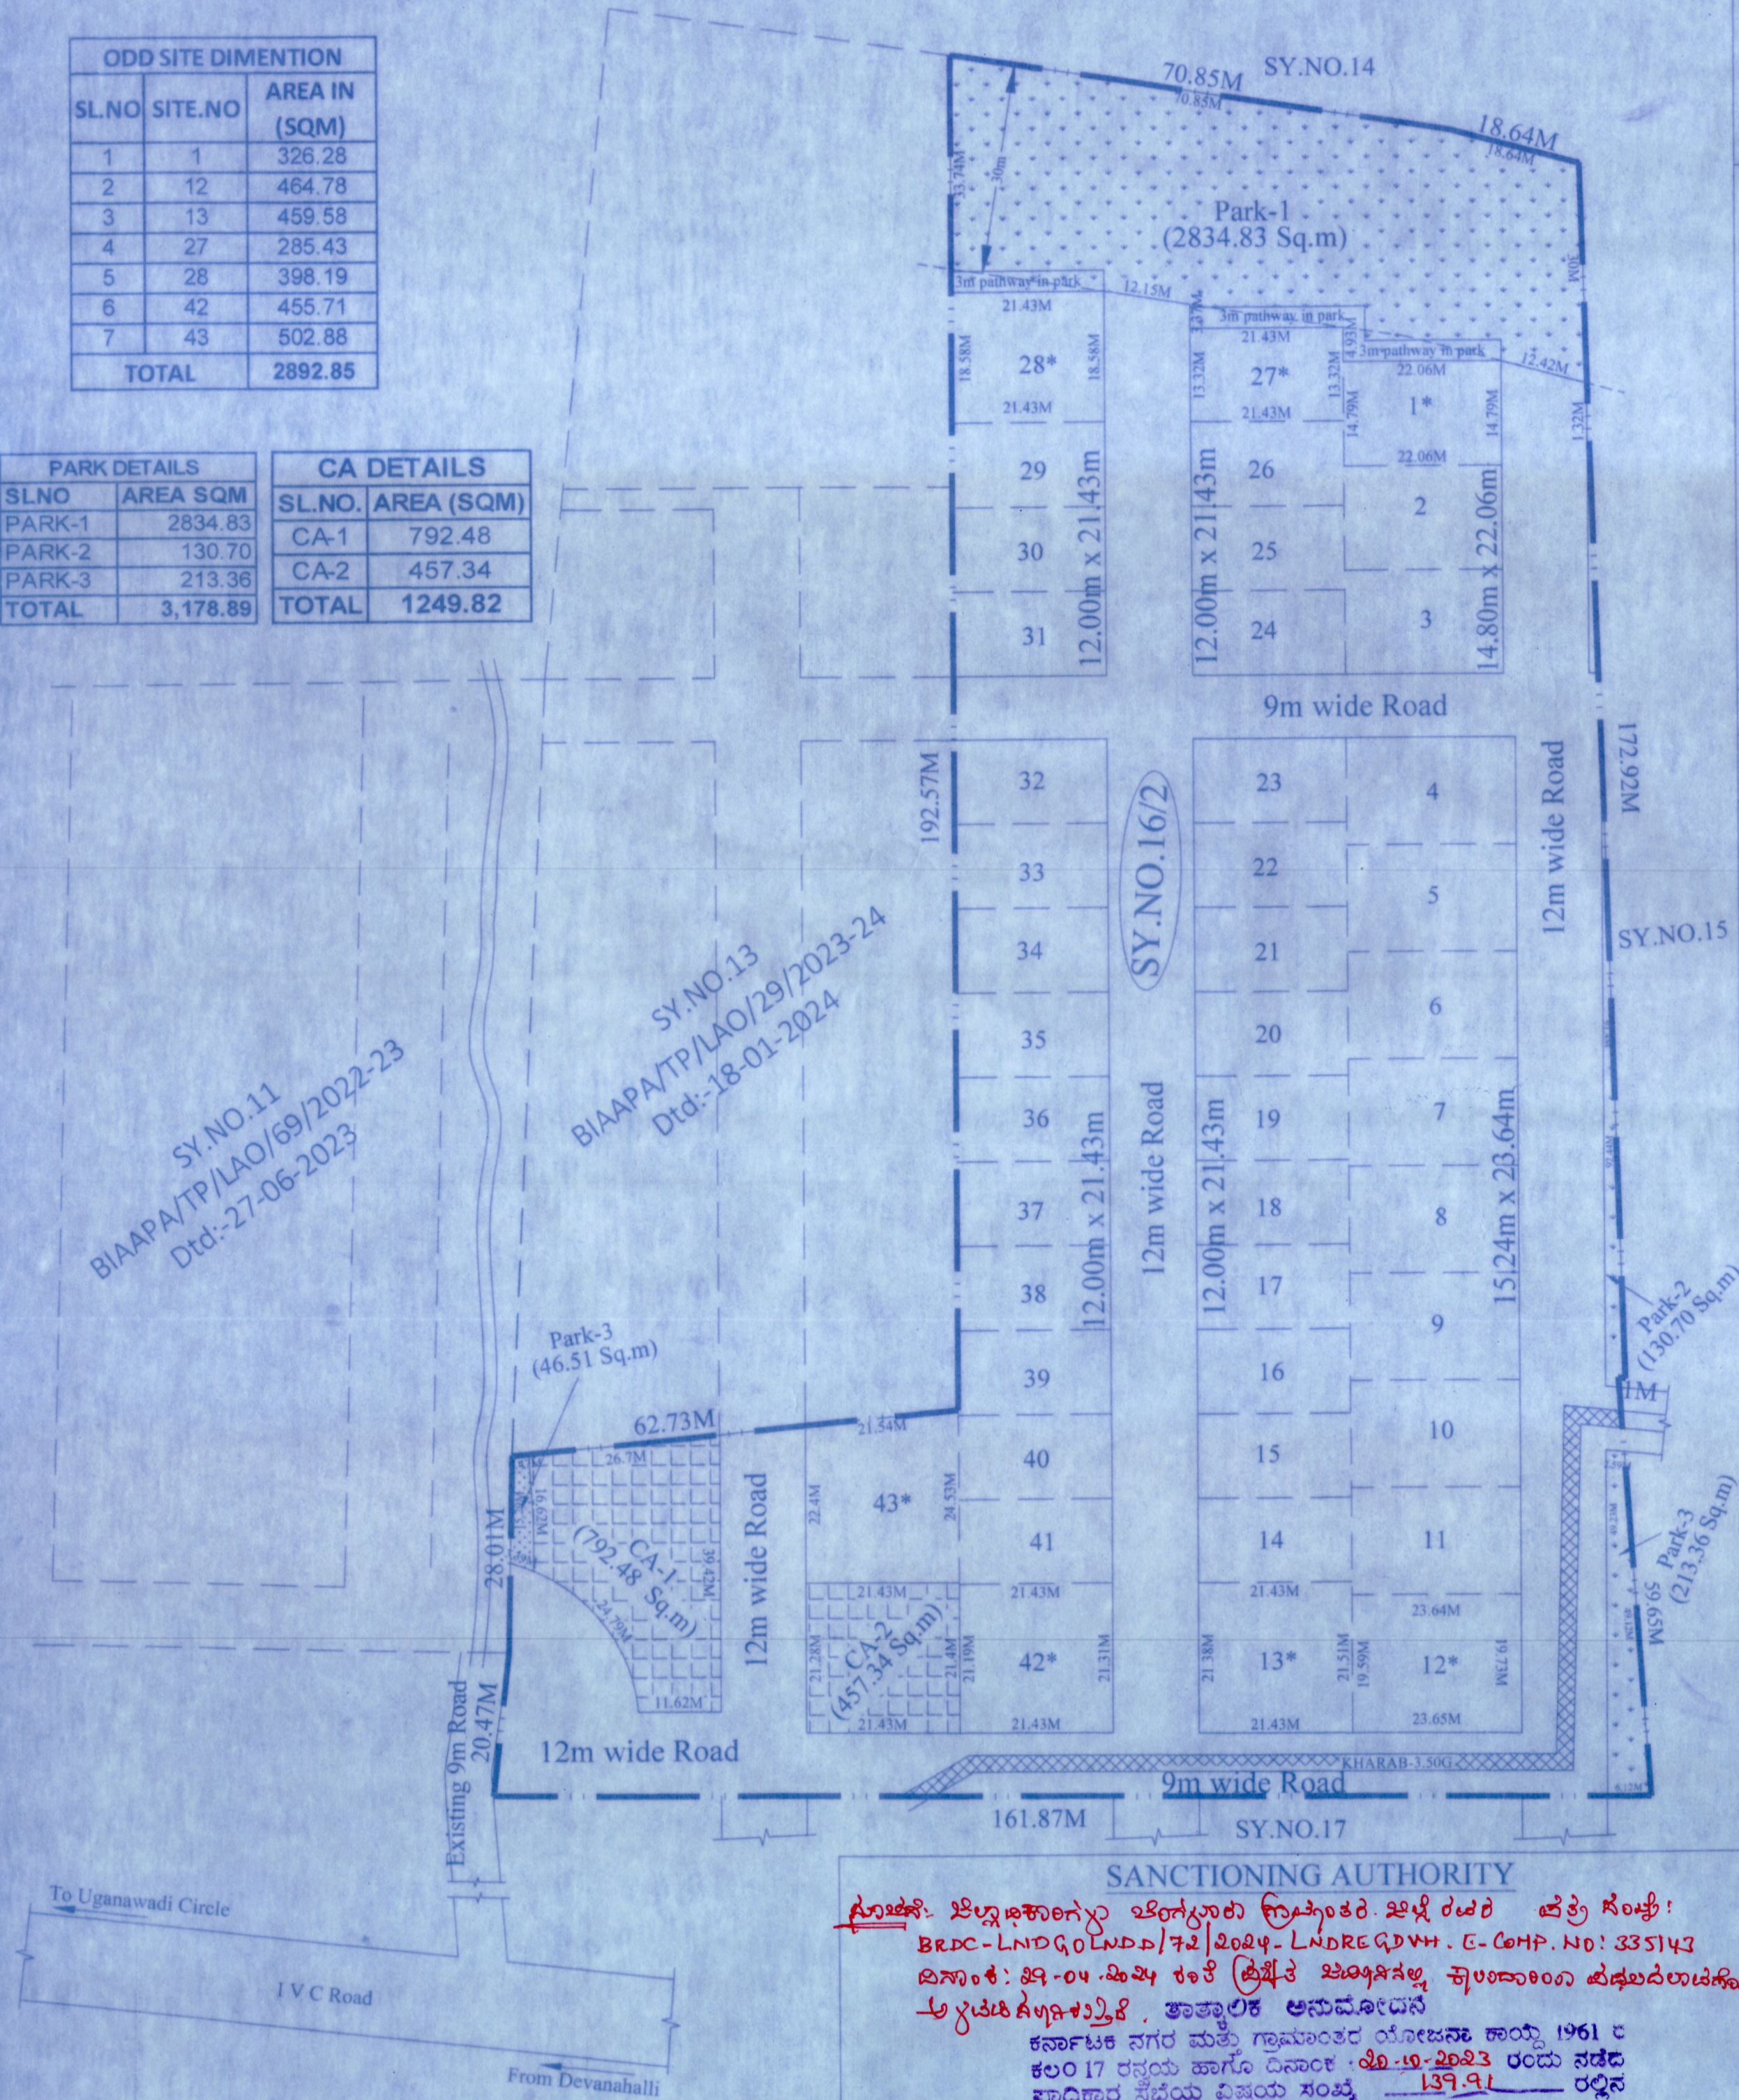

Scale:- 1:750 (1cm = 7.5mtr)



AREA STATEMENT

SL.NO	VILLAGE NAME	SY.NO	AREA IN Acre	AREA IN Guntas	KHARAB GUNTAS	CONVERSION ORDER NUMBER
1	Bandaramanahalli	16/2	06	6.50	3.50	NO.500867 Dtd:19-06-2023
TOTAL			06	6.50	3.50	

LAND USE ANALYSIS

Total Area Of Layout - 06Acres 6.50Guntas (24,938.41 Sq.m)

SL.NO	DESCRIPTION	AREA IN SQMT	%
1	RESIDENTIAL	13,114.17	52.59
2	PARKS	3,178.89	12.75
3	CA	1,249.82	5.01
4	ROAD	7,395.53	29.66
TOTAL		24,938.41	100.00

OWNER

Sri. S.K. Prasantha

Authorised Signatory
Sri.S.K.PRASANNA
M/S.AXIS CAPSTONE REALTY LLP.

ENGINEER

Sri. S.K. Prasantha

SRIKANTH C.N
BCC/BL/3.6/E-4449/2019-20
ONENESS INFRA TECH
#9/9, 2nd Floor, 59th Cross, 5th Block
Near Bhasyam Circle, Rajajinagar,
Bangalore-560 010
Tel : 080-41141611 Email :info@oitech.co.in
www.oitech.co.in

TITLE

DRAFT RESIDENTIAL LAYOUT PLAN IN
SY.No.16/2 OF BANDARAMANAHALLI VILLAGE,
KASABA HOBLI,DEVANAHALLI TALUK

SANCTIONING AUTHORITY

ಪ್ರಾಜೆಕ್ಟ್: ಬಿಲ್ಲಾಣಕಾಂಕ್ಷಾ ಇಂಟರ್ಗ್ರಾಡ್ ಪ್ರಾಜೆಕ್ಟ್. ಪಿ.ಎಚ್.ಎ. ಹೆಬ್ಬಾಳೆ ಸಂಖ್ಯೆ: BREC-LNDG/LNDG/72/2024-LNDREDEVH. E-Comp. NO: 335143
ದಿನಾಂಕ: 29-04-2024 ರಂತೆ (ಪ್ರಿಜೆಕ್ಟ್ ಬಿಲ್ಲಾಣಕಾಂಕ್ಷಾ ಕೃಷಿಮಾಂವಾ ಪೆಡುಬೆಲಾಟೆನಾಲ್ಕು
ಅಧಿಕಾರಿ: ಅಧಿಕಾರಿ ಅನುಮೋದನೆ
ಕರ್ನಾಟಕ ನಗರ ಮತ್ತು ಗ್ರಾಮಾಂತರ ಯೋಜನಾ ಕಾಯ್ದೆ 1961 ರ
ಕಲಂ 17 ರನ್ವಯ ಹಾಗೂ ದಿನಾಂಕ: 28-05-2023 ರಂದು ನಡೆದ
ಪ್ರಾಧಿಕಾರ ಸಭೆಯ ವಿಷಯ ಸಂಖ್ಯೆ: 139.91 ರಲ್ಲಿನ
ನಿರ್ಣಯದನ್ವಯ, ಪ್ರಾಧಿಕಾರದ ಪತ್ರ ಸಂಖ್ಯೆ: ಬಿಎಎಎಎ/ಬಿಎ/ಬಿಎ/30/2023-24/24-25 ದಿನಾಂಕ 28-05-2024
ರಲ್ಲಿನ ಷರತ್ತುಗಳನ್ವಯ ದಿನಾಂಕ 28-05-2024 ರಂದು ದಿನಾಂಕ
27-05-2024 ವರೆಗೆ ಎರಡು ವರ್ಷದ ಅವಧಿಗೆ ವಿನ್ಯಾಸಕ್ಕೆ
ಅಂತಿಮ ಅನುಮೋದನೆಯನ್ನು ನೀಡಲಾಗಿದೆ

Sri. S.K. Prasantha

ಸದಸ್ಯ ಕಾರ್ಯದರ್ಶಿ.
ಬೆಂಗಳೂರು ಅಂತಾರಾಷ್ಟ್ರೀಯ ಏಮಾಸಿ
ನಿಲ್ದಾಣ ಪ್ರದೇಶ ಯೋಜನಾ ಪ್ರಾಧಿಕಾರ.

PLOT DETAILS

DIMENSION	SITE NUMBERS	TOTAL NO.	TOTAL AREA IN SQM
12.00m x 21.43m	14,15,16,17,18,19,20,21,22,23,24,25,26,29,30,31,32,33,34,35,36,37,38,39,40,41	26	6686.16
14.80m x 22.06m	23	02	652.98
15.24m x 23.64m	4,5,6,7,8,9,10,11	08	2,882.19
ODD SITES*	1,12,13,27,28,42,43	07	2892.85
TOTAL		43	13,114.17