

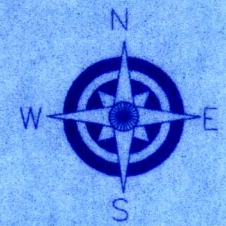


ONLY FOR THE DEMARCATON AND DEVELOPMENT PURPOSE

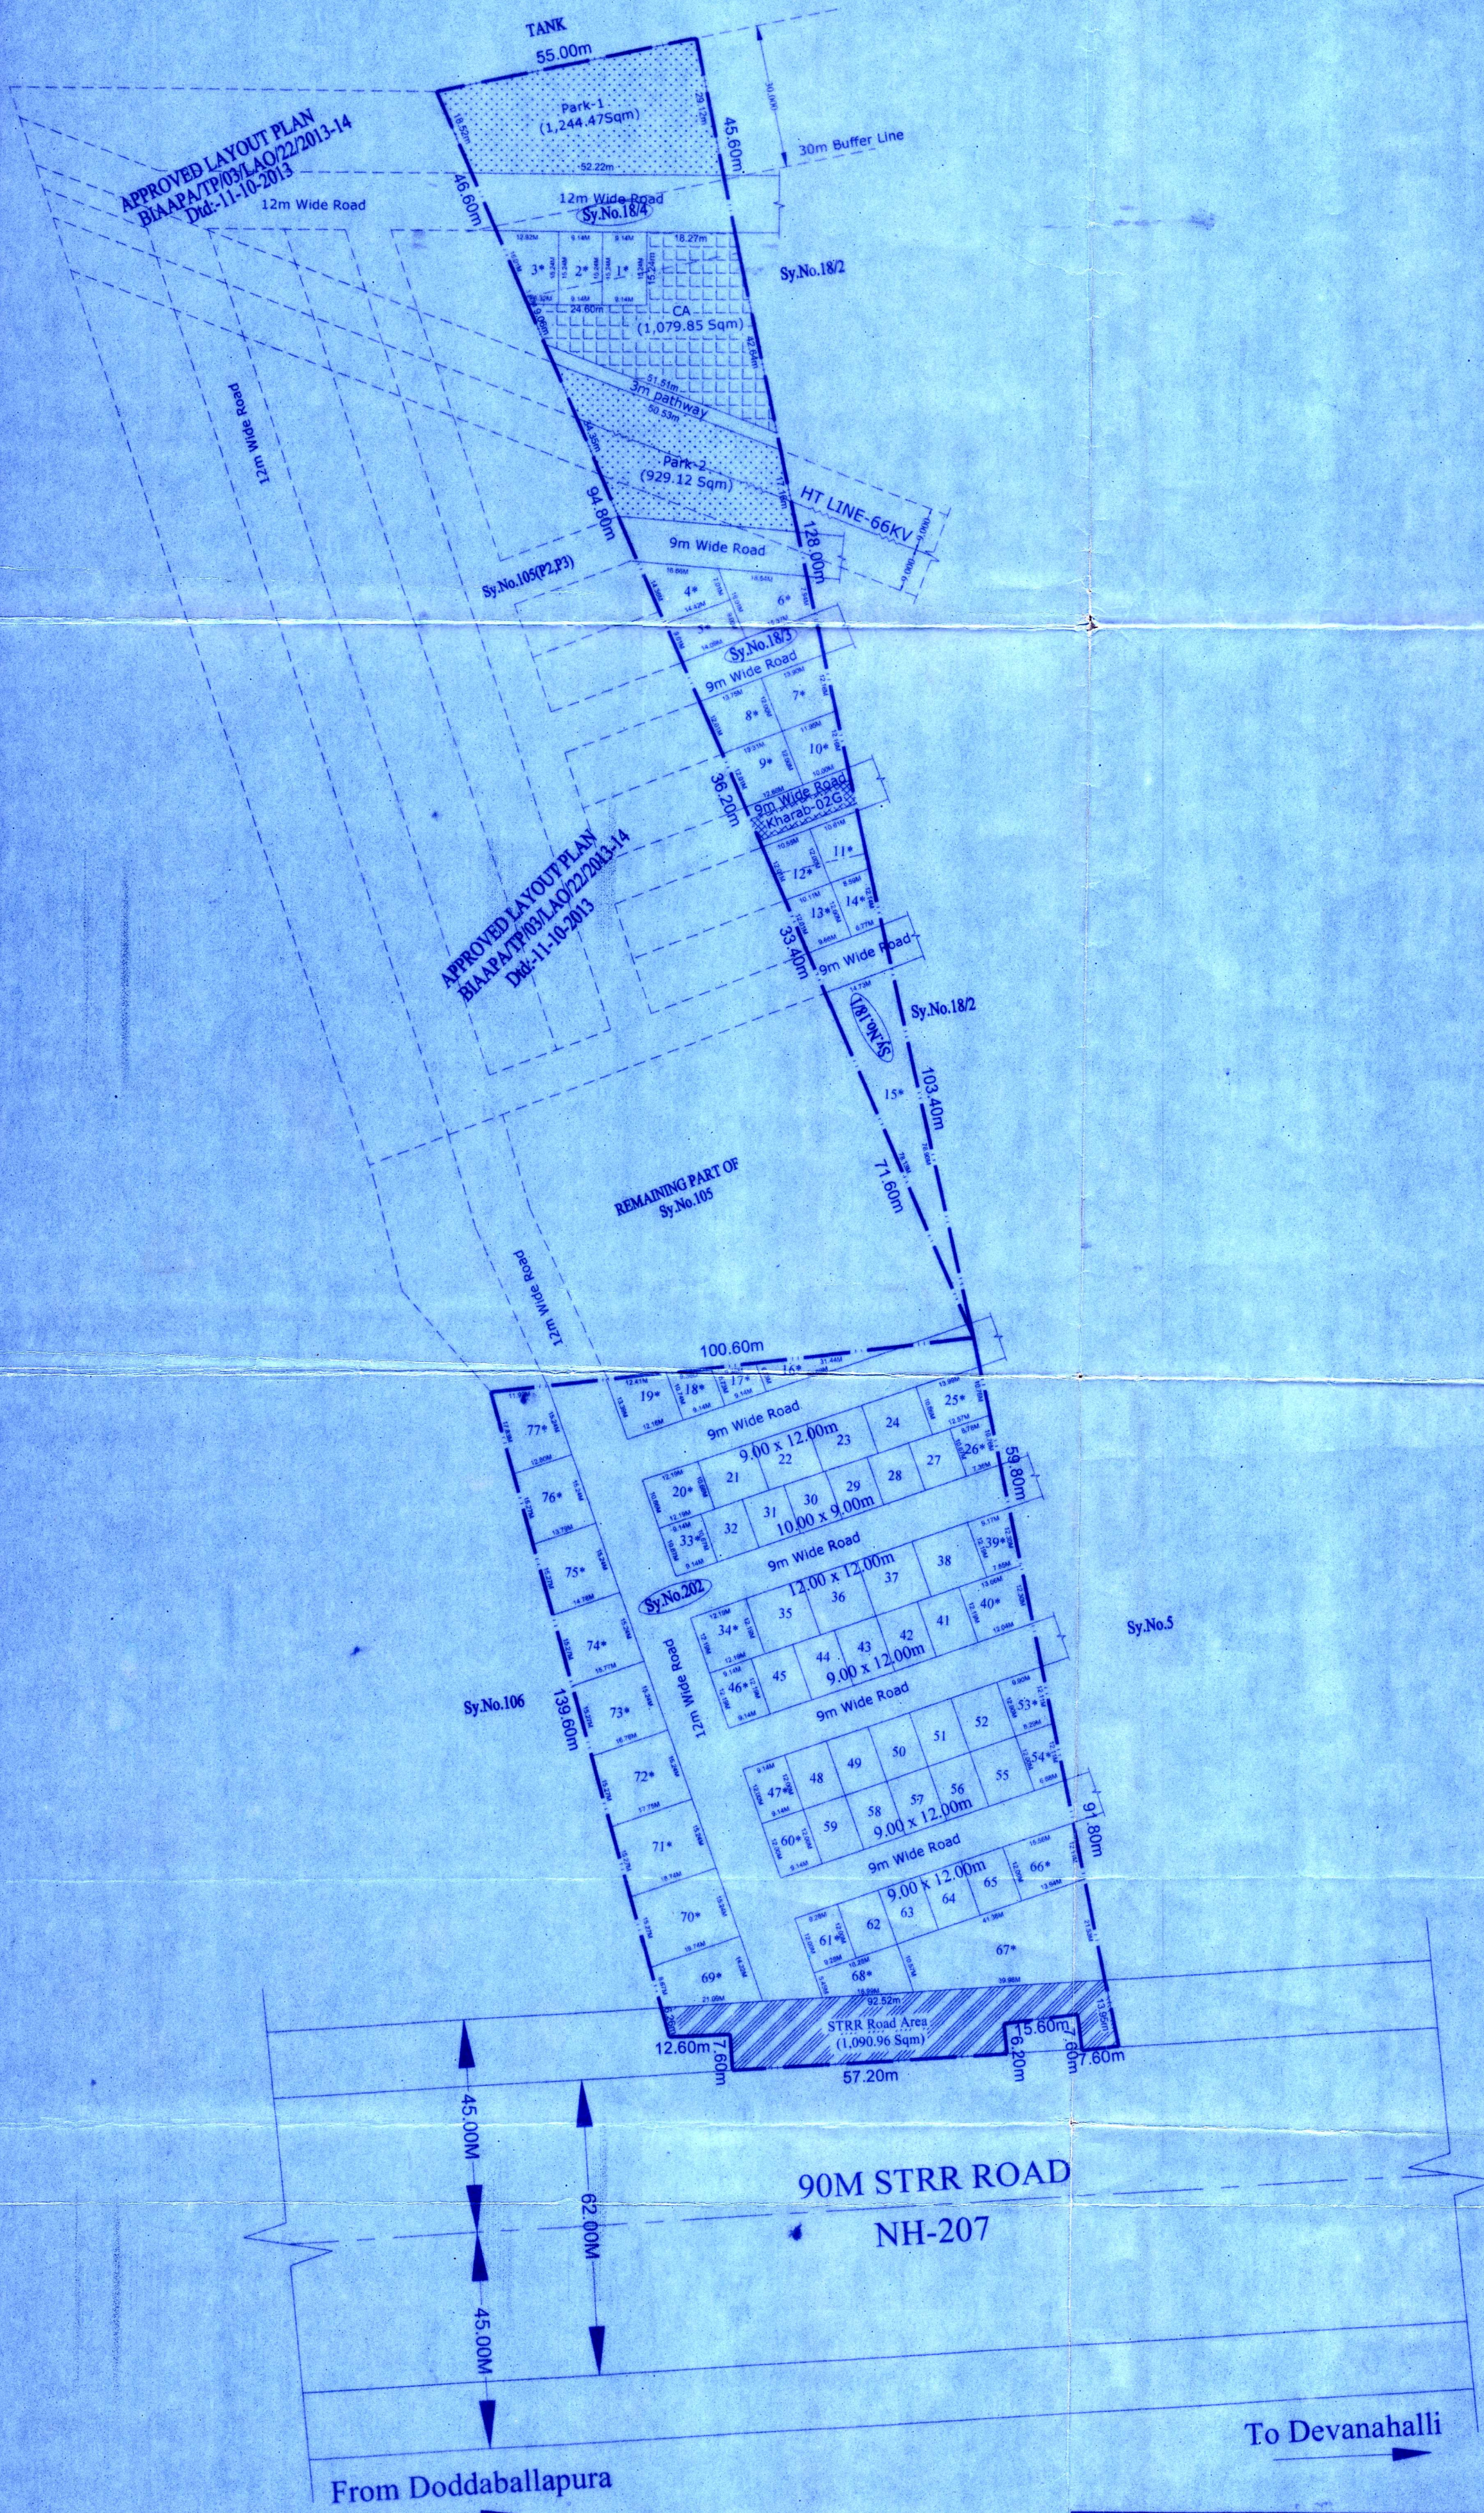

SCALE-1:1000(1CM:10M)

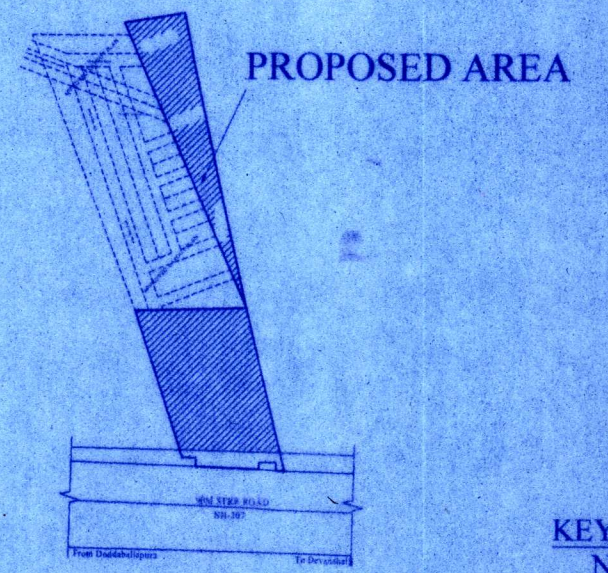

LEGENDS

LAYOUT BOUNDARY

REVENUE BOUNDARY

AREA STATEMENT

Sl.No	VILLAGE	Sy.No	AREA IN	Kharab in Guntas	CONVERSION ORDER NUMBER
1	Tammashettahalli	18/1	00	10	00
2		18/3	01	00	02
3		18/4	00	23	00
4	Shivapura	202	03	20	00
TOTAL		05	13	02	

LAND USE ANALYSIS

SL.NO	DESCRIPTION	AREA IN SQMT	%
1	RESIDENTIAL	11,387.47	52.84
2	PARKS	2,173.59	10.09
3	C.A	1,079.85	5.01
4	STRR ROAD AREA	1,090.96	5.06
5	ROADS	5,817.34	27.00
TOTAL AREA		21,549.21	100.00

PLOT DETAILS

SL NO	PLOT SIZE	NO. OF SITE
1	9.00 x 12.00m	18
2	10.00 x 9.00m	06
3	12.00 x 12.00m	04
4	12.00 x 15.00m	05
5	Odd Sites *	44
TOTAL		77

OWNER

K. Kumar
Sri.L. KUMAR

P. Pavan
Sri.P.G. PAVAN

ENGINEER:

Sri. Srikanth C.N
SRIKANTH C.N
BCC/BL/3.6/E-4449/2019-20

TITLE:

DRAFT RESIDENTIAL LAYOUT PLAN
IN Sy.No.18/1,18/3 & 18/4 OF
TAMMASHETTAHALLI VILLAGE, &
IN Sy.No.202 OF SHIVAPURA VILLAGE,
KASABA HOBLI, DODDABALLAPURA TALUK,

SANCTIONING AUTHORITY

ಎಸಾಂ.31-1-23 ರಂದು ನಡೆದ ಸಭೆಯ ನಡವಳಿಕೆ ಸಂಖ್ಯೆ:19
ಮೇಲೆ ಕರ್ನಾಟಕ ನಗರ ಮತ್ತು ಗ್ರಾಮಾಂತರ ಯೋಜನಾ ಕಾಯ್ದೆ
1961ರ ಕಲಂ. 17(2)(A)ರ ಅಡಿಯಲ್ಲಿ ಪತ್ರ ಸಂಖ್ಯೆ:
STRRPA/TP/LAO/38/2023/23-24/23
ಪರಶುರಾಮ್ ಒಳಪಟ್ಟು ವಸತಿ/ವಸತಿಯೇತರ ವಿನ್ಯಾಸಕ್ಕೆ ತಾತ್ಕಾಲಿಕ
ಅನುಮೋದನೆ ನೀಡಲಾಗಿದೆ
23/05/23

ಸದಸ್ಯ ಕಾರ್ಯದರ್ಶಿಗಳು
ಹಾಗೂ ನಗರ ಮತ್ತು ಗ್ರಾಮಾಂತರ ಯೋಜನಾ
ಜಂಟಿ ನಿರ್ದೇಶಕರು
ಉಪನಗರ ವರ್ತಮಾ ರಸ್ತೆ (STRR)
ನಗರೀಯ ಪ್ರಾಧಿಕಾರ, ಬೆಂಗಳೂರು.

PARK DETAILS

SLNO	AREA SQM
Park-1	1244.47
Park-2	929.12
TOTAL	2173.59