


BUILDING WISE FSI STATEMENT									
BUILDING	FSI AREA	BALC	PASS	STAIR	LIFT	TENE	RESI	NON RESI	
(CLUB HOUSE)	1500.78	0.00	0.00	139.13	117.75	63.94	0	0	0
OFFICE (BUILDING)	0.00	2550.10	0.00	0.00	176.28	251.90	0	0	0
TOWER (A)	37189.59	0.00	2271.60	0.00	1734.07	2103.13	301	0	0
TOWER (B)	39015.65	0.00	2253.17	0.00	1705.92	2481.14	298	0	0
TOWER (C)	40293.96	0.00	2297.32	59.83	2023.57	1384.54	198	0	0
TOWER (F)	20288.91	0.00	198.26	1261.17	1147.80	284	0	0	0
TOTAL	139534.90	2550.10	6822.08	396.21	7018.16	8042.45	1077	0	0

ANCILLARY AREA DETAILS TABLE:				
PERM. RESIDENTIAL	PROP. RESIDENTIAL	PERM. NON-RESIDENTIAL	PROP. NON-RESIDENTIAL	
ANCILLARY	ANCILLARY	ANCILLARY	ANCILLARY	
49978.86	49978.86	1133.38	1133.38	

FSI DETAILS									
2 - INDEX	BASIC FSI	PREMIUM ADJUSTMENTAL FSI	TOTAL IN-SITU DEDUCTION	INCENTIVE FSI	RESI ANCILARY AREA	NON RESI ANCILARY AREA	TOTAL	INCLUSIVE HOUSING (20%) IF APPLICABLE	DRAWING VALUE
2.1 - PERMISSIBLE INDEX	1.10	0.50	1.40	0.00	0.00	0.00	3.00	0.00	0.00
2.2 - EXISTING CONSUMED INDEX	0.00	0.00	0.00	0.00	0.00	0.00	0.00	0.00	0.00
2.3 - BALANCE INDEX TO BE CONSUMED	1.10	0.50	1.40	0.00	0.00	0.00	3.00	0.00	0.00
2.4 - TOTAL PERMISSIBLE PLINE AREA	63531.18	32359.03	90005.27	0.00	49978.86	1133.38	237607.72	6471.29	0.00
TOTAL PERMISSIBLE FOR REDEVELOPMENT AREA (PLINE AREA)	0.00	0.00	0.00	0.00	0.00	0.00	0.00	0.00	0.00
2.5 - PROPOSED PLINE AREA (SHOULDN'T EXCEED 2.4)	63531.18	7270.00	13904.96	0.00	49978.86	1133.38	136838.28	6591.60	135827.06
2.6 - INDEX CONSUMED	1.10	0.08	0.06	0.00	0.00	0.00	0.00	0.00	0.00

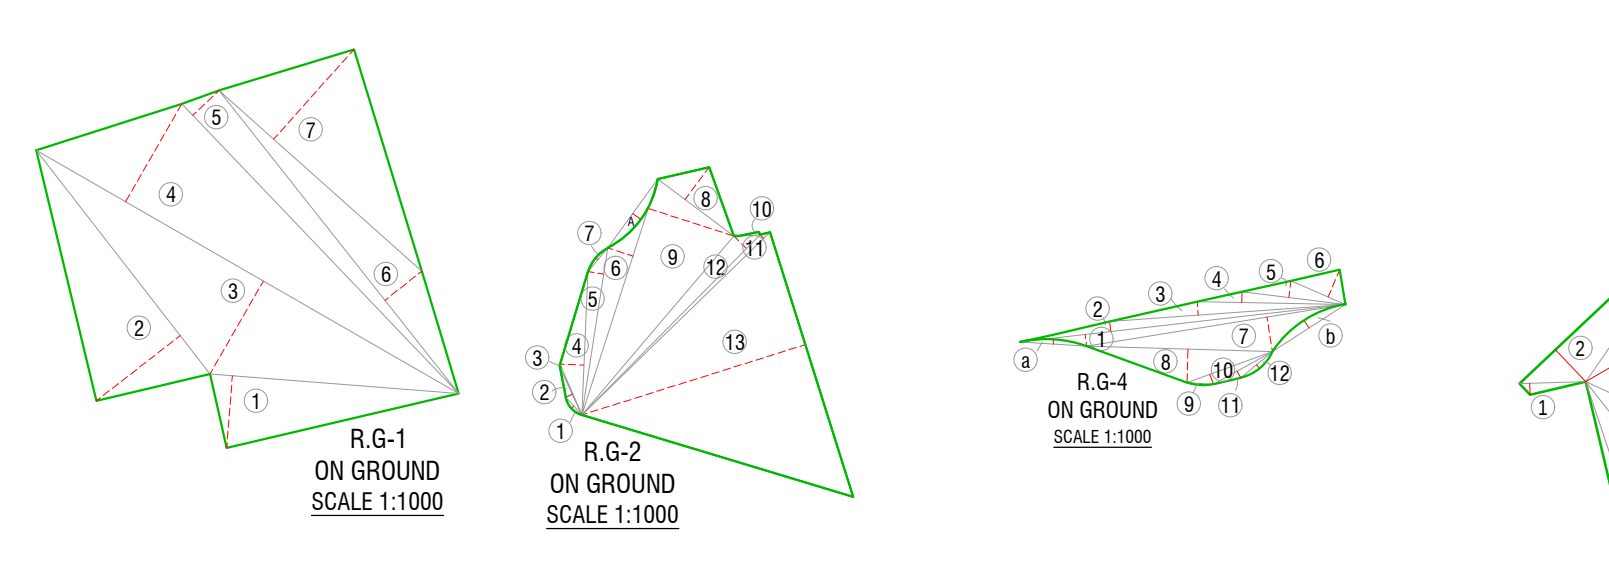

R.G-1 ON GROUND AREA CALCULATION									
ADDITIONS:	1	35.38	X	9.40	X	0.50	=	162.19	
	2	36.78	X	13.78	X	0.50	=	253.41	
	3	83.27	X	13.82	X	0.50	=	440.86	
	4	83.27	X	14.83	X	0.50	=	483.45	
	5	52.01	X	4.71	X	0.50	=	122.48	
	6	36.15	X	6.99	X	0.50	=	124.71	
	7	35.26	X	15.81	X	0.50	=	279.73	
	TOTAL PROPOSED R.G-1 AREA							1860.34	
	AREA AS PER POLYLINE							1860.33	

R.G-2 ON GROUND AREA CALCULATION									
ADDITIONS:	1	1.35	X	3.40	X	0.50	=	0.89	
	2	6.74	X	0.93	X	0.50	=	3.13	
	3	7.77	X	0.21	X	0.50	=	0.75	
	4	5.87	X	3.08	X	0.50	=	28.66	
	5	21.94	X	2.06	X	0.50	=	22.60	
	6	32.15	X	3.43	X	0.50	=	55.14	
	7	4.02	X	0.40	X	0.50	=	0.89	
	8	12.34	X	5.26	X	0.50	=	32.45	
	9	32.15	X	11.68	X	0.50	=	187.76	
	10	3.09	X	0.39	X	0.50	=	0.99	
	11	34.06	X	0.65	X	0.50	=	11.07	
	12	32.92	X	2.29	X	0.50	=	37.69	
	13	36.06	X	30.42	X	0.50	=	548.92	
	TOTAL							929.85	
DEDUCTION:	1	11.93	X	1.31	X	0.67	=	8.63	
	2	11.28	X	1.17	X	0.67	=	3.80	
	TOTAL DEDUCTION							12.32	
	TOTAL PROPOSED R.G-2 AREA							929.21	
	AREA AS PER POLYLINE							929.19	

R.G-3 ON GROUND AREA CALCULATION									
ADDITIONS:	1	20.48	X	5.01	X	0.50	=	51.30	
	2	10.16	X	3.97	X	0.50	=	20.17	
	3	6.91	X	0.81	X	0.67	=	3.25	
	4	36.56	X	3.01	X	0.50	=	114.70	
	5	36.56	X	5.70	X	0.50	=	104.20	
	6	33.11	X	3.83	X	0.50	=	60.90	
	TOTAL PROPOSED R.G-3 AREA							403.71	
	AREA AS PER POLYLINE							403.83	

R.G-4 ON GROUND AREA CALCULATION									
ADDITIONS:	1	42.94	X	1.53	X	0.50	=	32.54	
	2	42.94	X	1.32	X	0.50	=	28.48	
	3	30.71	X	1.74	X	0.50	=	26.72	
	4	19.25	X	1.40	X	0.50	=	13.66	
	5	13.54	X	2.18	X	0.50	=	14.62	
	6	7.71	X	2.87	X	0.50	=	14.92	
	7	34.00	X	4.50	X	0.50	=	76.50	
	8	24.14	X	4.38	X	0.50	=	52.63	
	9	3.82	X	0.25	X	0.67	=	0.57	
	10	11.80	X	1.38	X	0.50	=	6.09	
	11	8.76	X	0.89	X	0.50	=	4.34	
	12	5.30	X	1.00	X	0.67	=	7.12	
	TOTAL							274.53	
DEDUCTION:	1	8.85	X	1.01	X	0.67	=	3.80	
	2	11.28	X	1.17	X	0.67	=	3.82	
	TOTAL DEDUCTION							12.32	
	TOTAL PROPOSED R.G-4 AREA							262.21	
	AREA AS PER POLYLINE							262.21	

R.G-5 ON GROUND AREA CALCULATION									
ADDITIONS:	1	1.62	X	1.51	X	0.50	=	6.51	
	2	33.38	X	5.74	X	0.50	=	95.80	
	3	47.84	X	24.06	X	0.50	=	589.56	
	4	53.13	X	12.03	X	0.50	=	319.58	
	5	53.13	X	4.94	X	0.50	=	107.32	
	6	46.77	X	16.98	X	0.50	=	391.08	
	7	81.09	X	19.77	X	0.50	=	801.57	
	8	111.09	X	27.45	X	0.50	=	1324.57	
	9	117.14	X	10.05	X	0.50	=	591.64	
	10	14.15	X	7.12	X	0.50	=	50.37	
	11	44.51	X	18.51	X	0.50	=	410.69	
	12	20.10	X	13.53	X	0.50	=	135.96	
	13	17.42	X	10.30	X	0.50	=	88.71	
	14	22.55	X	10.98	X	0.50	=	122.15	
	15	30.76	X	8.12	X	0.50	=	124.88	
	16	30.76	X	7.54	X	0.50	=	115.92	
	TOTAL PROPOSED R.G-5 AREA							5482.74	
	AREA AS PER POLYLINE							5482.74	

R.G-6 ON GROUND AREA CALCULATION									
ADDITIONS:	1	1.62	X	10.46	X	0.50	=	97.38	
	2	27.44	X	4.31	X	0.50	=	59.13	
	3	26.48	X	23.27	X	0.50	=	886.71	
	4	77.07	X	25.94	X	0.50	=	884.92	
	TOTAL PROPOSED R.G-6 AREA							2018.14	
	AREA AS PER POLYLINE							2018.32	

R.G-7 ON GROUND AREA CALCULATION									

R.G-8 ON GROUND AREA CALCULATION									
ADDITIONS:	1	12.76	X	3.79	X	0.50	=	24.18	
	2	13.96	X	5.23	X	0.50	=	33.89	
	3	23.77	X	4.90	X	0.50	=	58.24	
	4	23.77	X	11.78	X	0.50	=	139.77	
	TOTAL PROPOSED R.G-8 AREA							256.07	
	AREA AS PER POLYLINE							256.07	

R.G-9 ON GROUND AREA CALCULATION									
ADDITIONS:	1	25.42	X	3.19	X	0.50	=	48.92	
	2	14.50	X	23.04	X	0.50	=	472.66	
	3	64.30	X	12.80	X	0.50	=	417.52	
	4	64.30	X	10.95	X	0.50	=	352.04	
	5	10.40	X	1.00	X	0.50	=	5.20	
	6	34.48	X	7.65	X	0.50	=	176.14	
	7	38.14	X	15.38	X	0.50	=	293.30	
	8	39.64	X	0.95	X	0.50	=	12.80	
	9	22.22	X	4.59	X	0.50	=	50.99	
	10	21.95	X	1.05	X	0.50	=	11.52	
	TOTAL PROPOSED R.G-9 AREA							1833.12	
	AREA AS PER POLYLINE							1833.19	

