


DISTRICT : VISAKHAPATNAM
MANDAL : GAJUWAKA

Sy NO: 121&122


VILLAGE NAME : TUNGALAM
VILLAGE NO : -----

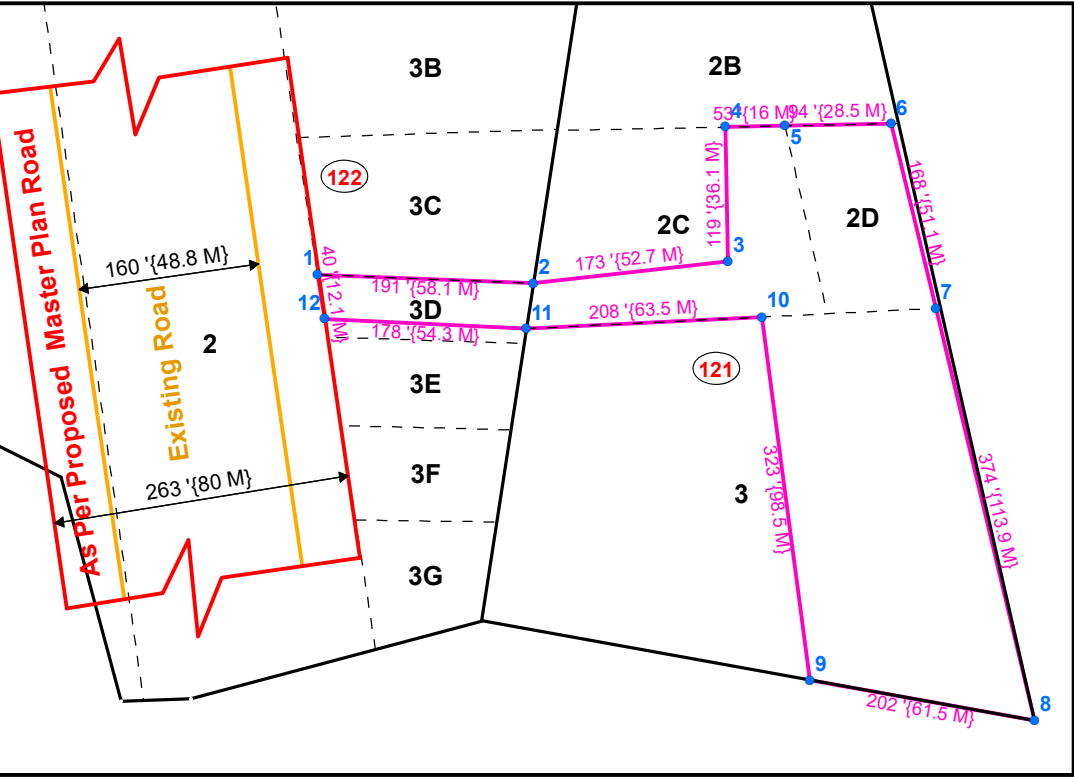


POINT ID	LATITUDE	LONGITUDE
1	17.716395	83.204473
2	17.716383	83.205117
3	17.716389	83.205528
4	17.716707	83.205530
5	17.716710	83.205695
6	17.716724	83.205945
7	17.716301	83.206045
8	17.715266	83.206292
9	17.715370	83.205723
10	17.716275	83.205609
11	17.716276	83.205528
12	17.716284	83.204494

AS per On Ground Details		
SI NO	Sy NO	Area In Acres
1	121/2C Part	0.45
2	121/2D	0.36
3	121/3 Part	1.36
4	122/3D Part	0.17
Total Area		Ac 2.34 Cts

AS PER DOCUMENT : EXTENT OF SITE AREA : Ac 2.244 Cts.

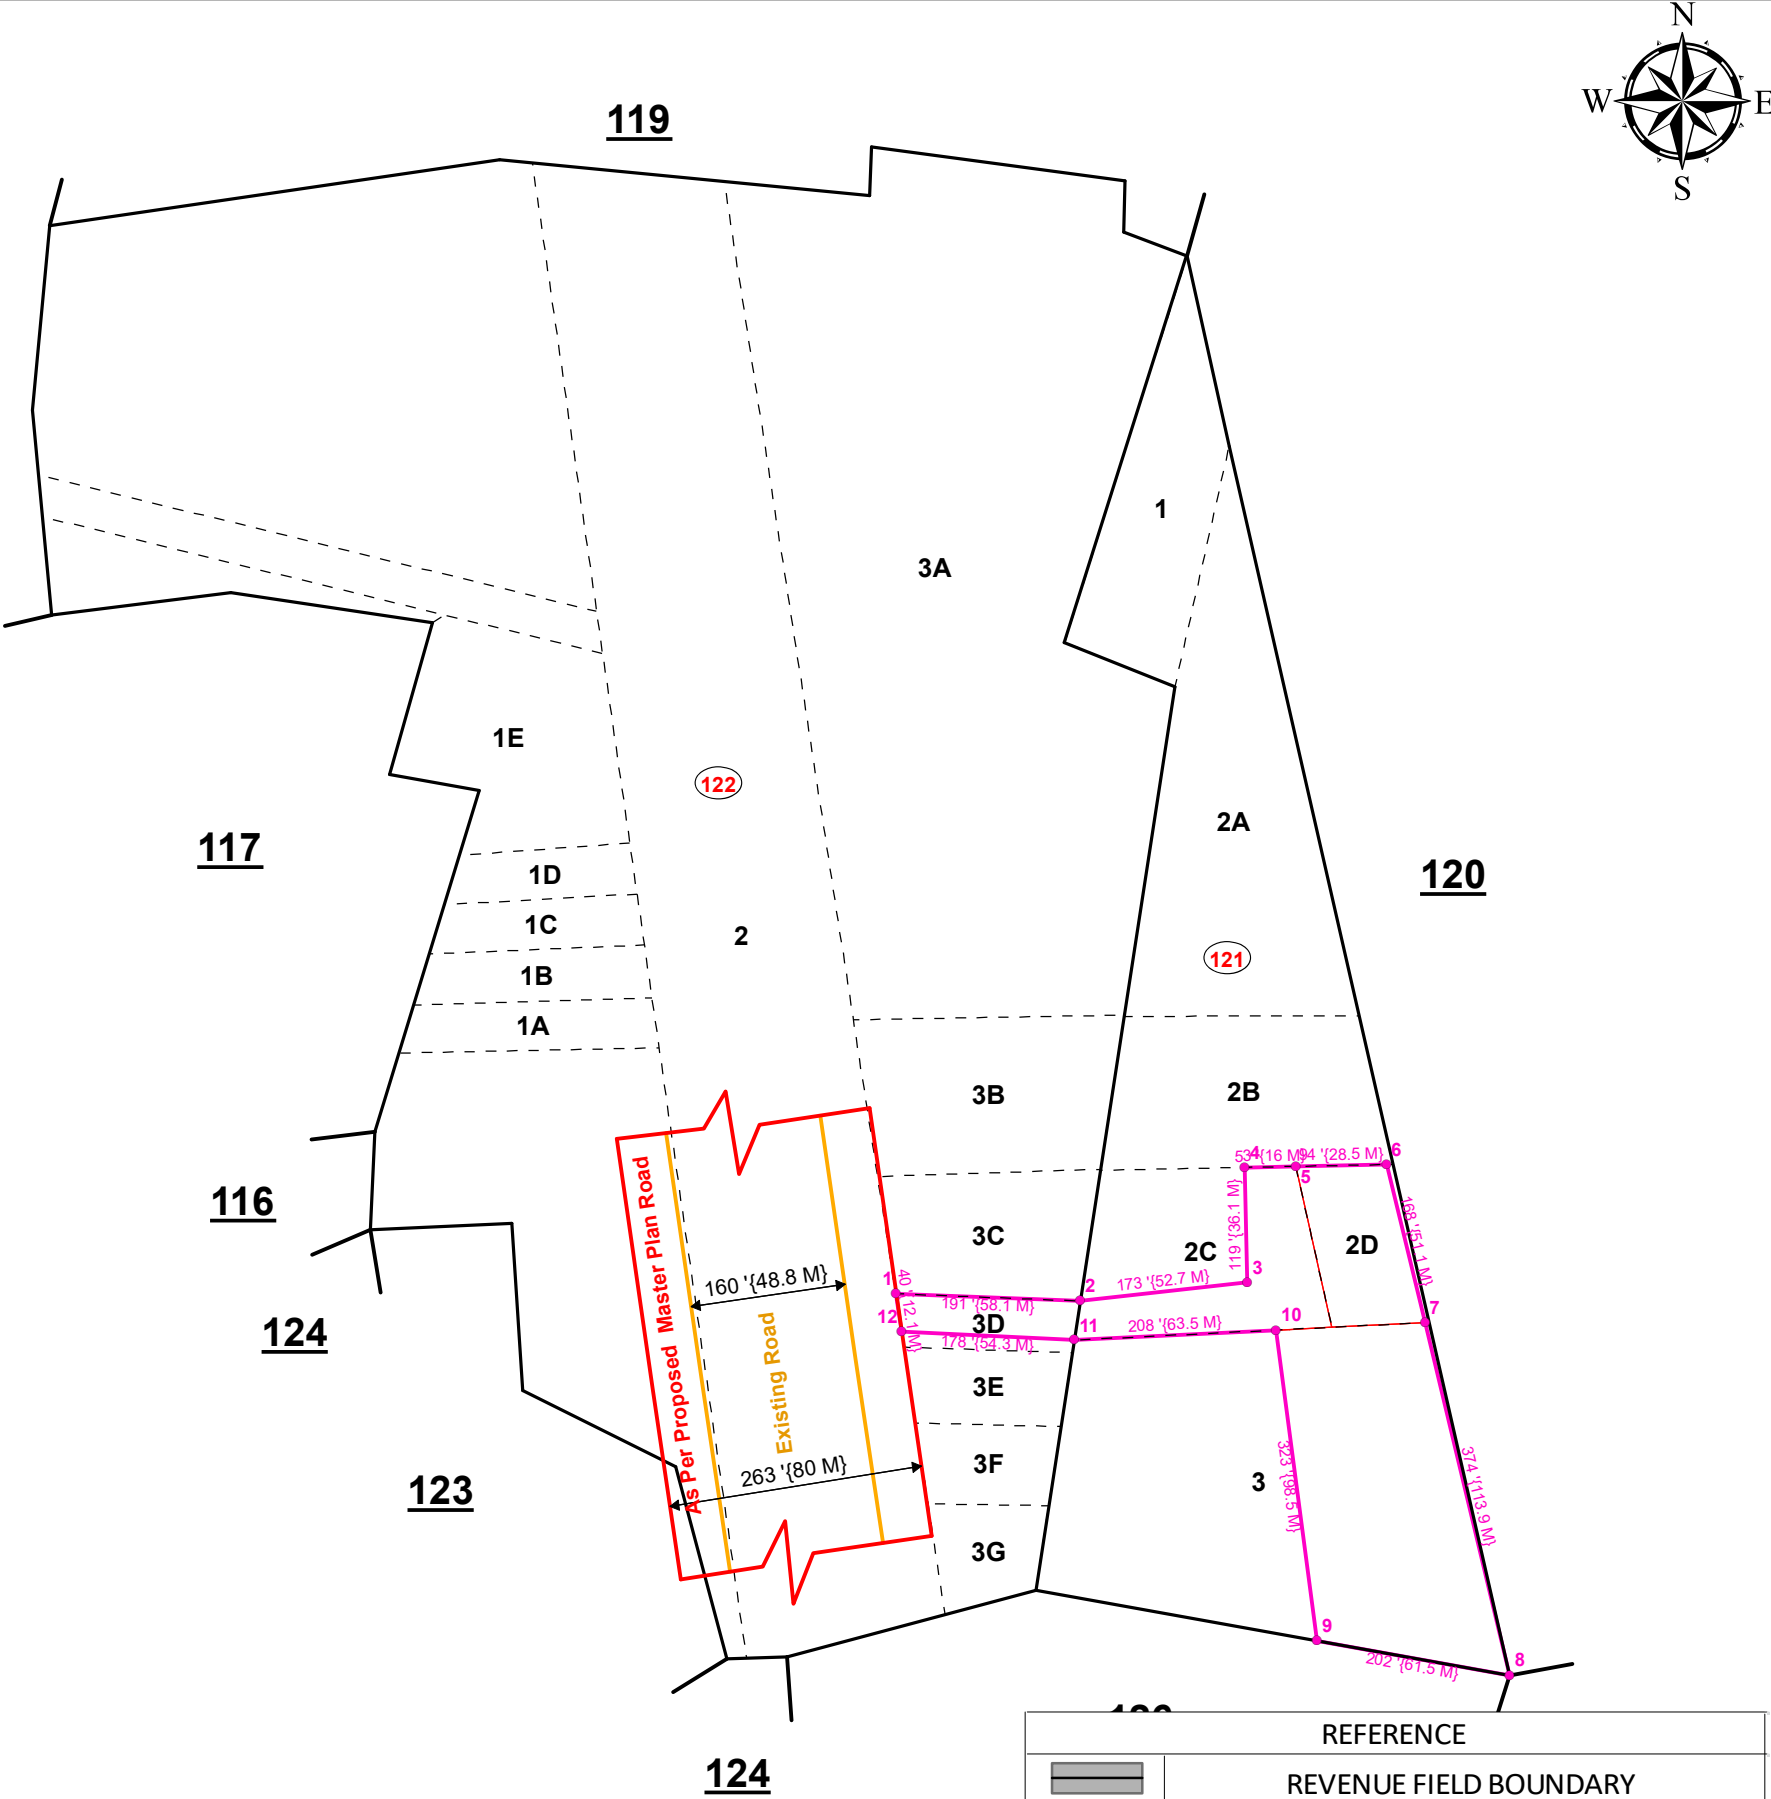


REFERENCE	
	REVENUE FIELD BOUNDARY
	SUB DIVISION
	AS PER PROPOSED MASTER PLAN ROAD
	EXISTING ROAD

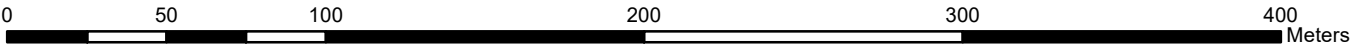

DISTRICT : VISAKHAPATNAM
MANDAL : GAJUWAKA

Sy NO: 121&122

VILLAGE NAME : TUNGALAM
VILLAGE NO : -----

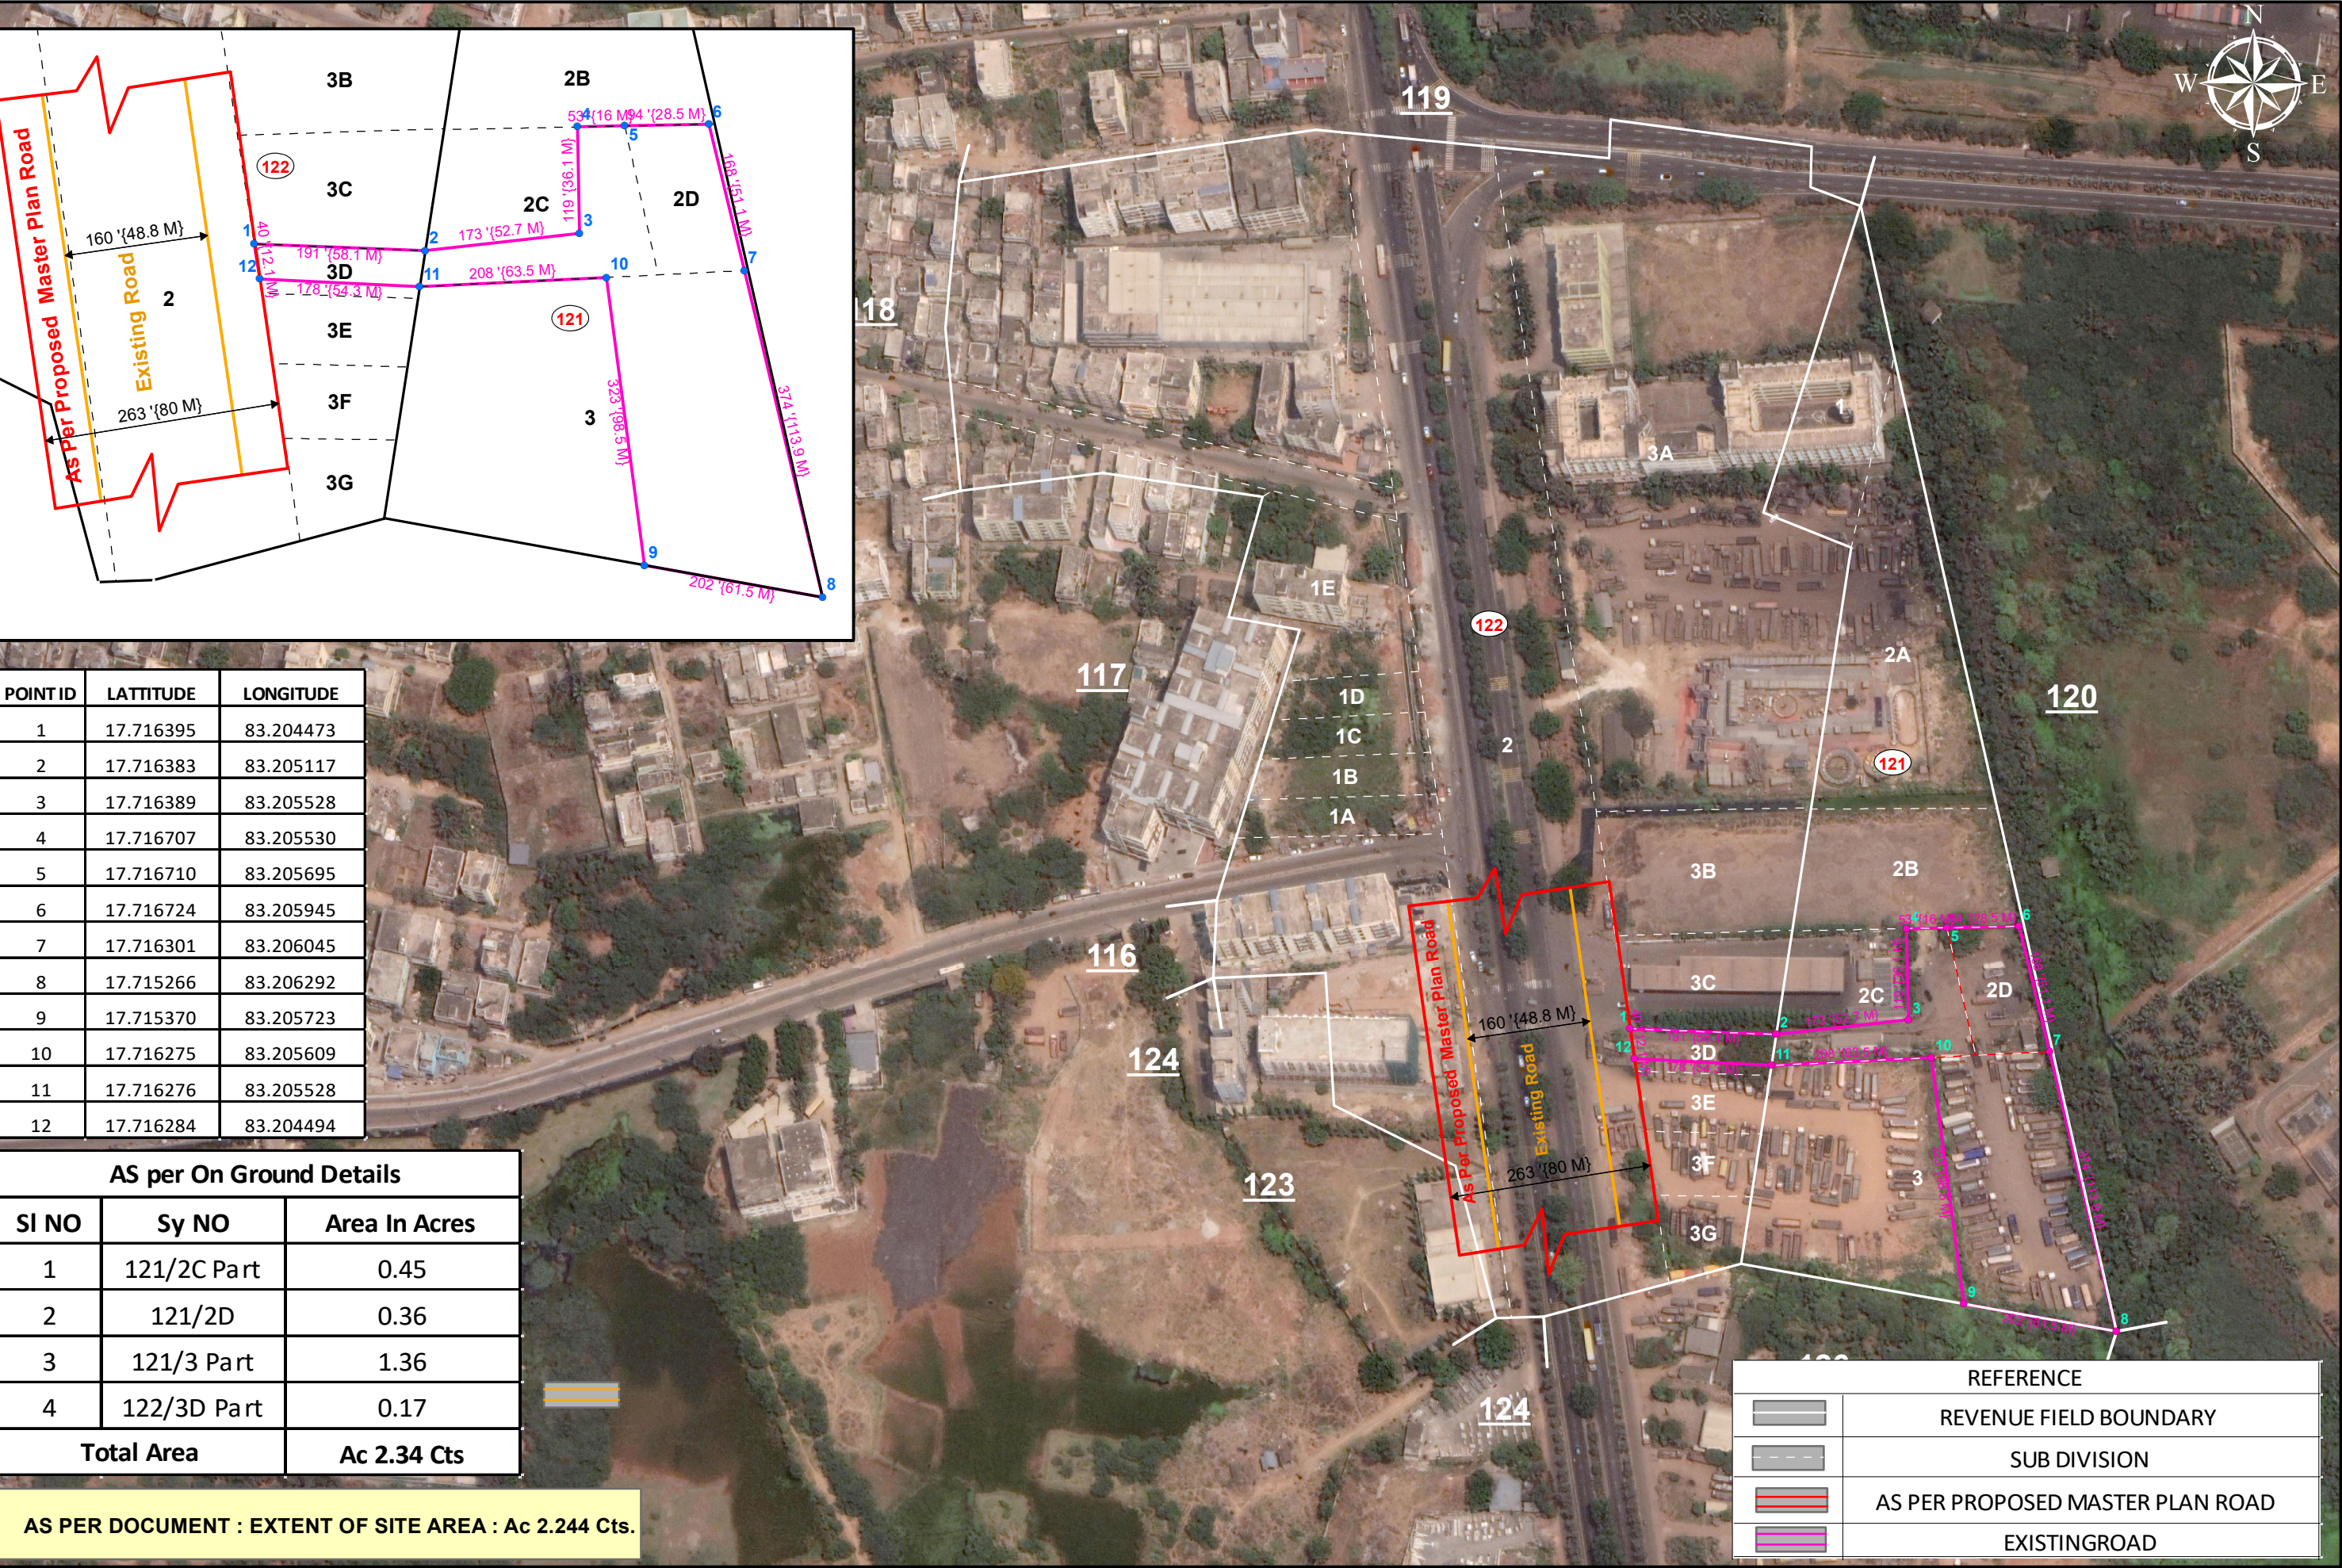

POINT ID	LATITUDE	LONGITUDE
1	17.716395	83.204473
2	17.716383	83.205117
3	17.716389	83.205528
4	17.716707	83.205530
5	17.716710	83.205695
6	17.716724	83.205945
7	17.716301	83.206045
8	17.715266	83.206292
9	17.715370	83.205723
10	17.716275	83.205609
11	17.716276	83.205528
12	17.716284	83.204494

AS per On Ground Details		
SI NO	Sy NO	Area In Acres
1	121/2C Part	0.45
2	121/2D	0.36
3	121/3 Part	1.36
4	122/3D Part	0.17
Total Area		Ac 2.34 Cts

AS PER DOCUMENT : EXTENT OF SITE AREA : Ac 2.244 Cts.

REFERENCE	
	REVENUE FIELD BOUNDARY
	SUB DIVISION
	AS PER PROPOSED MASTER PLAN ROAD
	EXISTING ROAD