


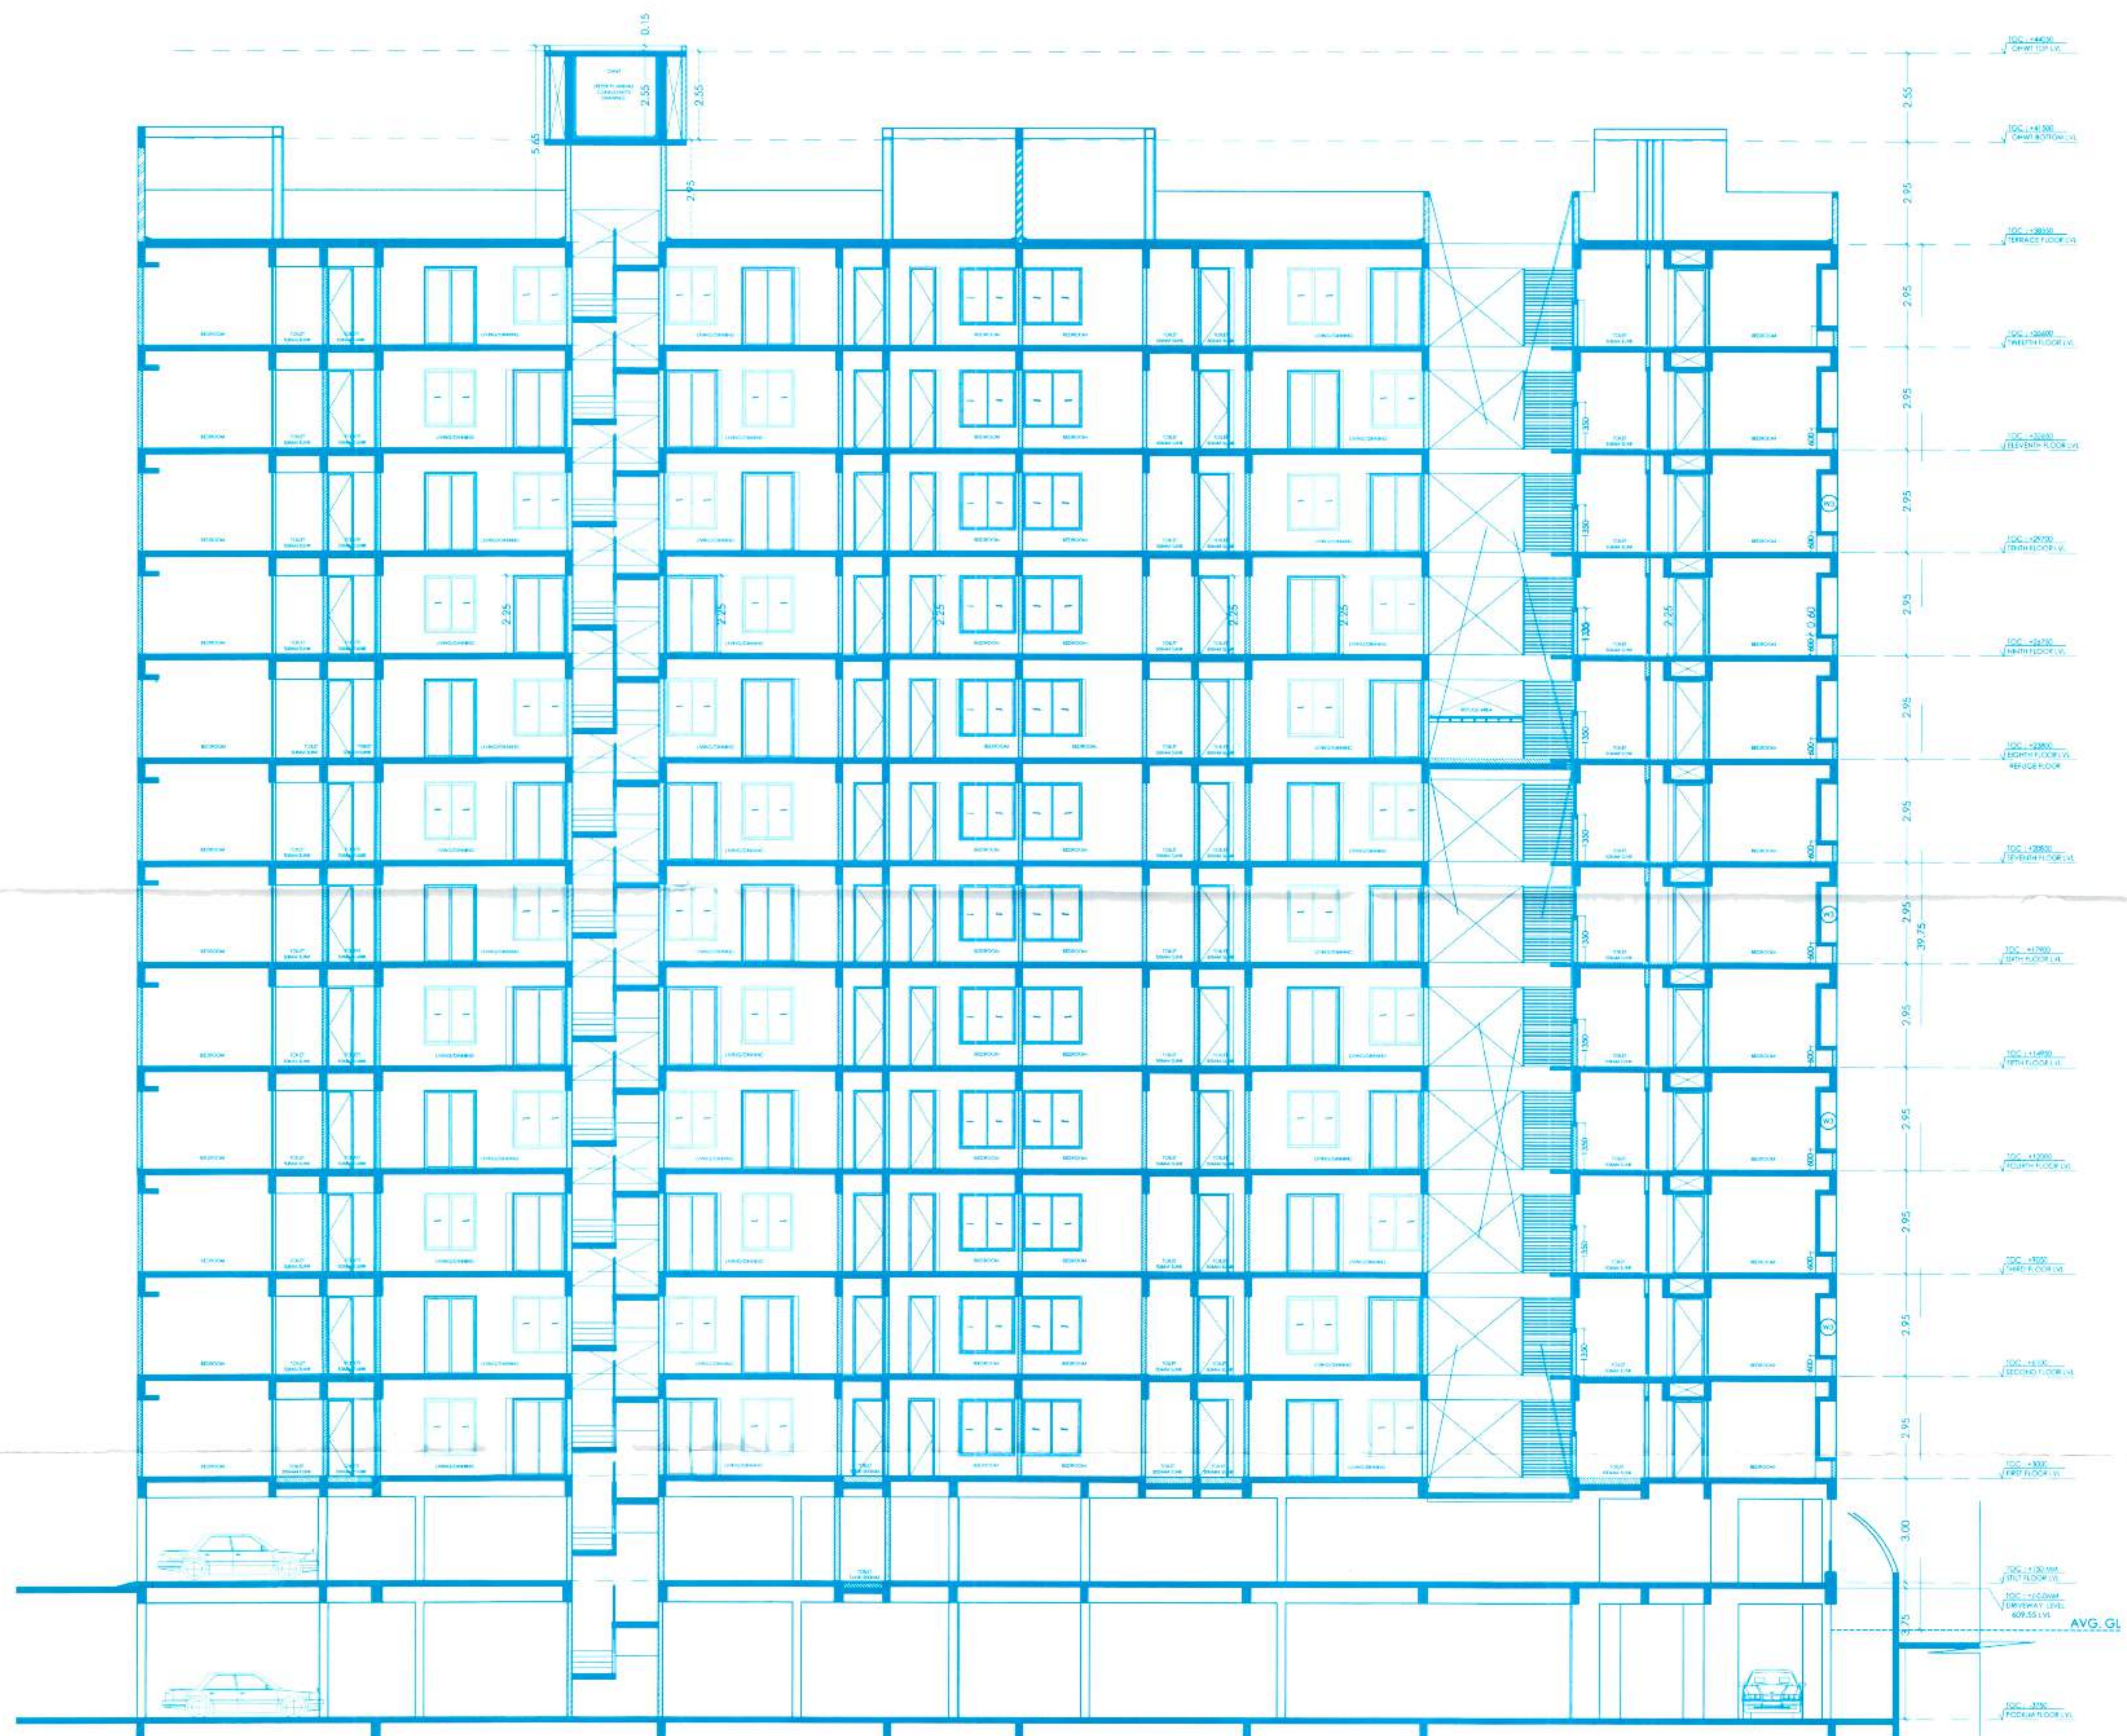

SECTION : BB

STAMP OF APPROVAL
BUILDING - C - SECTION

Approved as amended in...
subject to conditions mentioned in Annexure 'A'
of letter No. P.M.R.D. No. 9933/25 dated 19/01/19
S. No./G. No./CTS No. 219/4-5/1
Dated 09/02/2019
Metropolitan Commissioner and
Chief Executive Officer
Pune Metropolitan Regional Development Authority, Pune.

Wing/Building:
is same as per previous sanction
No. Date:



PROJECT NAME -

PEBBLES III

PROJECT AT -

REVISED PROPOSED GROUP HOUSING SCHEME
AT S.NO. 7/1, 7/2, 8/3, 10/1/A, 10/3, 10/2, 11/A/1/A, 11/A/1/2/K,
11/A/1/2/D, 11/3/2/2/1, 3, 7/3, 5/1, 5/2, 5/4, 8/2, 5/3, 5/1, 4, 6/2
BAVDHANI BK TAL - MULSHI DIST - PUNE

OWNERS SIGN

M/S ASR PROMOTERS & DEVELOPERS LLP, PUNE,
POA - MR. SHAMKANT J. SHENDE
ADDRESS - 927/302, ABHINAV GROUP, 'SANS MEMORIES', F.C. ROAD,
PUNE - 4.

JOB NO.	DATE	SCALE	NORTH	DRAWN	CHECKED
190	05/02/19	1:100		SMITA	S.N.G.

ARCHITECT :
GOHAD ARCHITECTS
R.N. GOHAD & S.N. GOHAD
ARCHITECTS & PLANNERS AND VALUERS.
101 'MAHAR' SINDHIA ROAD, PUNE
BEHIND SHAMAPRADEEP, PUNE
ERANDVANA, PUNE - 411 004
Email : gohadarchitects@gmail.com