
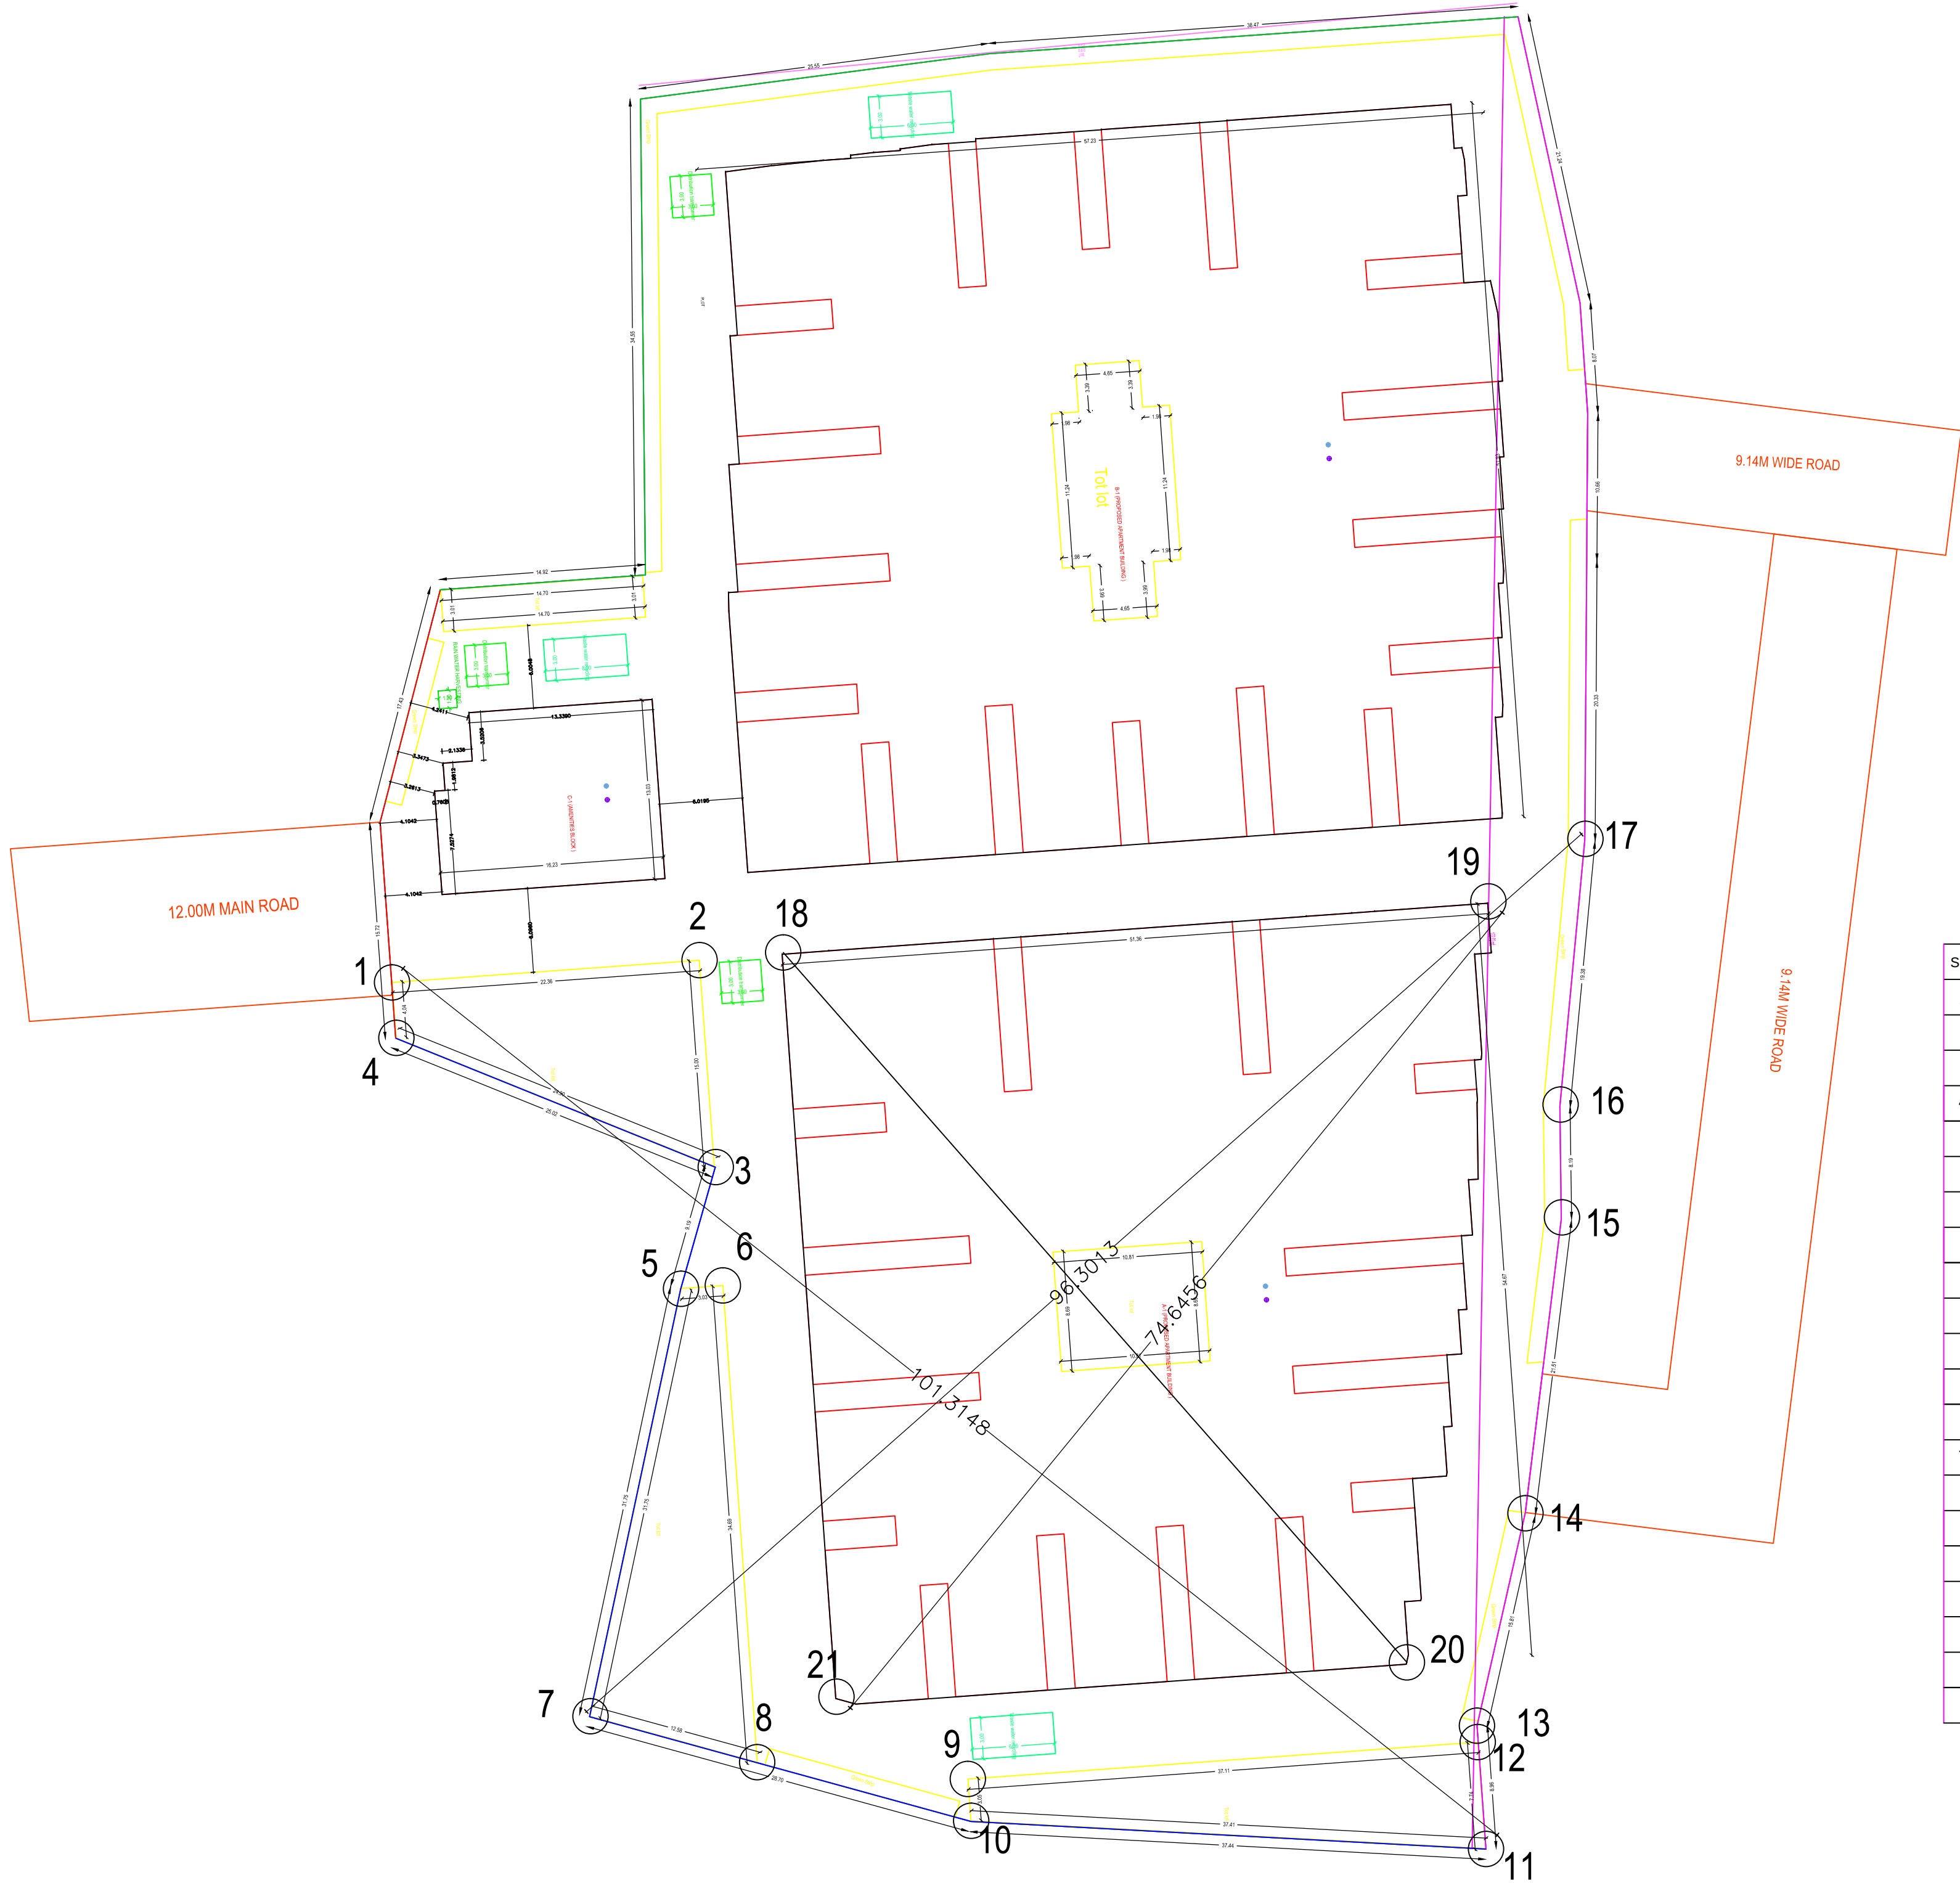


DIST:VISAKHAPATNAM
MANDAL:BHEEMILI

GEO CO-ORDINATES
VILLAGE NAME:BHEEMILI

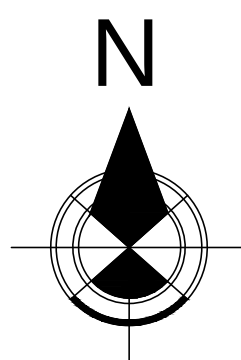

S.NO	LATITUDE	LONGITUDE
1	17.901146°	83.440433°
2	17.901161°	83.440640°
3	17.901025°	83.440648°
4	17.901109°	83.440432°
5	17.900944°	83.440619°
6	17.900944°	83.440656°
7	17.900665°	83.440558°
8	17.900637°	83.440671°
9	17.900617°	83.440812°
10	17.900590°	83.440821°
11	17.900567°	83.441170°
12	17.900640°	83.441162°
13	17.900649°	83.441162°
14	17.900793°	83.441201°
15	17.900982°	83.441223°
16	17.901054°	83.441224°
17	17.901235°	83.441245°
18	17.901169°	83.440697°
19	17.901190°	83.441178°
20	17.900694°	83.441115°
21	17.900672°	83.440728°

DATE:- 09-08-2019 | CLIENT:- -----

SURVEYED BY

G R K SURVEY CONSULTANTS, MIDHILAPURI VUDA COLANY, NEAR S.F.S SCHOOL,D.NO:2-97/4, MADHURAWADA,VISAKHAPATNAM-48.
govindrao.kolli@gmail.com

LICENSED SURVEYOR, LICENSE NO:2406/16.

SCALE:- 1:1000

Govind Rao

7382558268

