


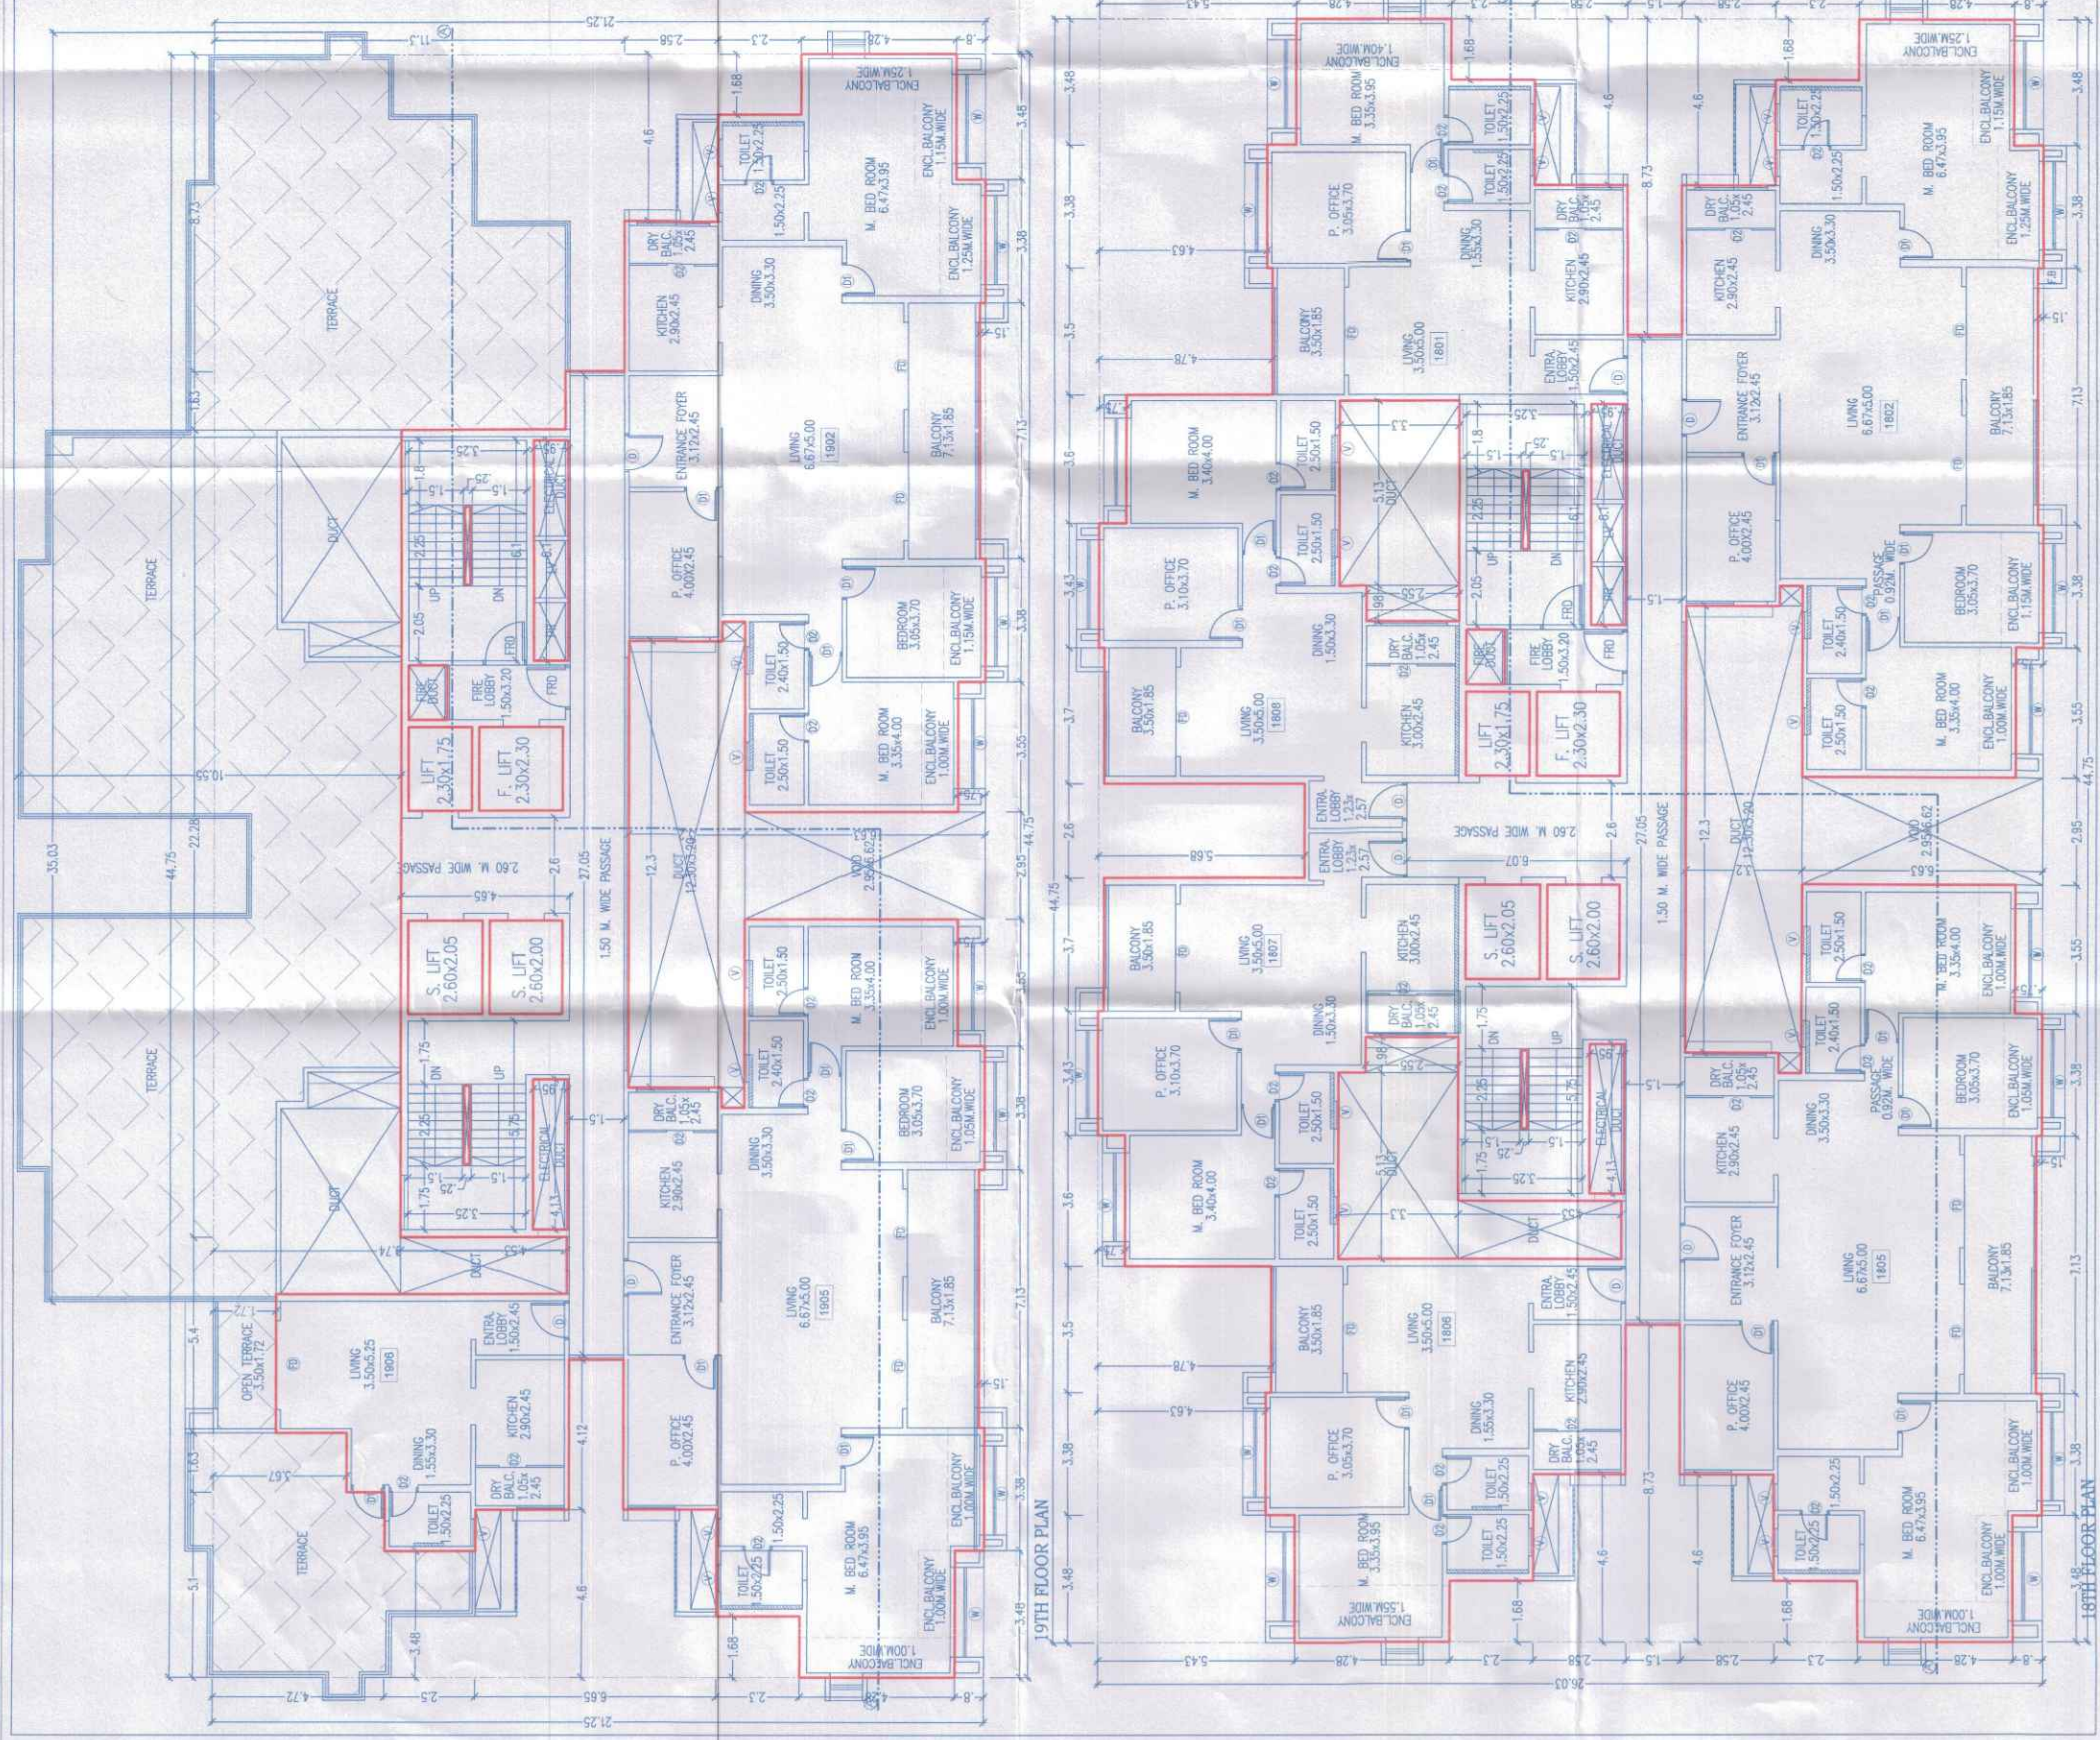

WING - C

13/14

78, 04/04/24
CERTIFICATE NO. 155/2023/24
Building Inspector
Duty Engineer



ARCHITECT:  **ankur associates**
PROJECT: Mr. RAJESH KULKARNI
OWNER (P.A.): Major Corporation Through its Partner Mr. K.B. HADA
PROPOSED COMMERCIAL & RESIDENTIAL BUILDING ON:
C.T.S No. 755/11/1 AT: KOTHURD, PUNE.
TAL: HAVELI DIST: PUNE.
ARCHITECT: **ankur associates**
TECHNICAL OFF. NO. 10, 11, 12, 