



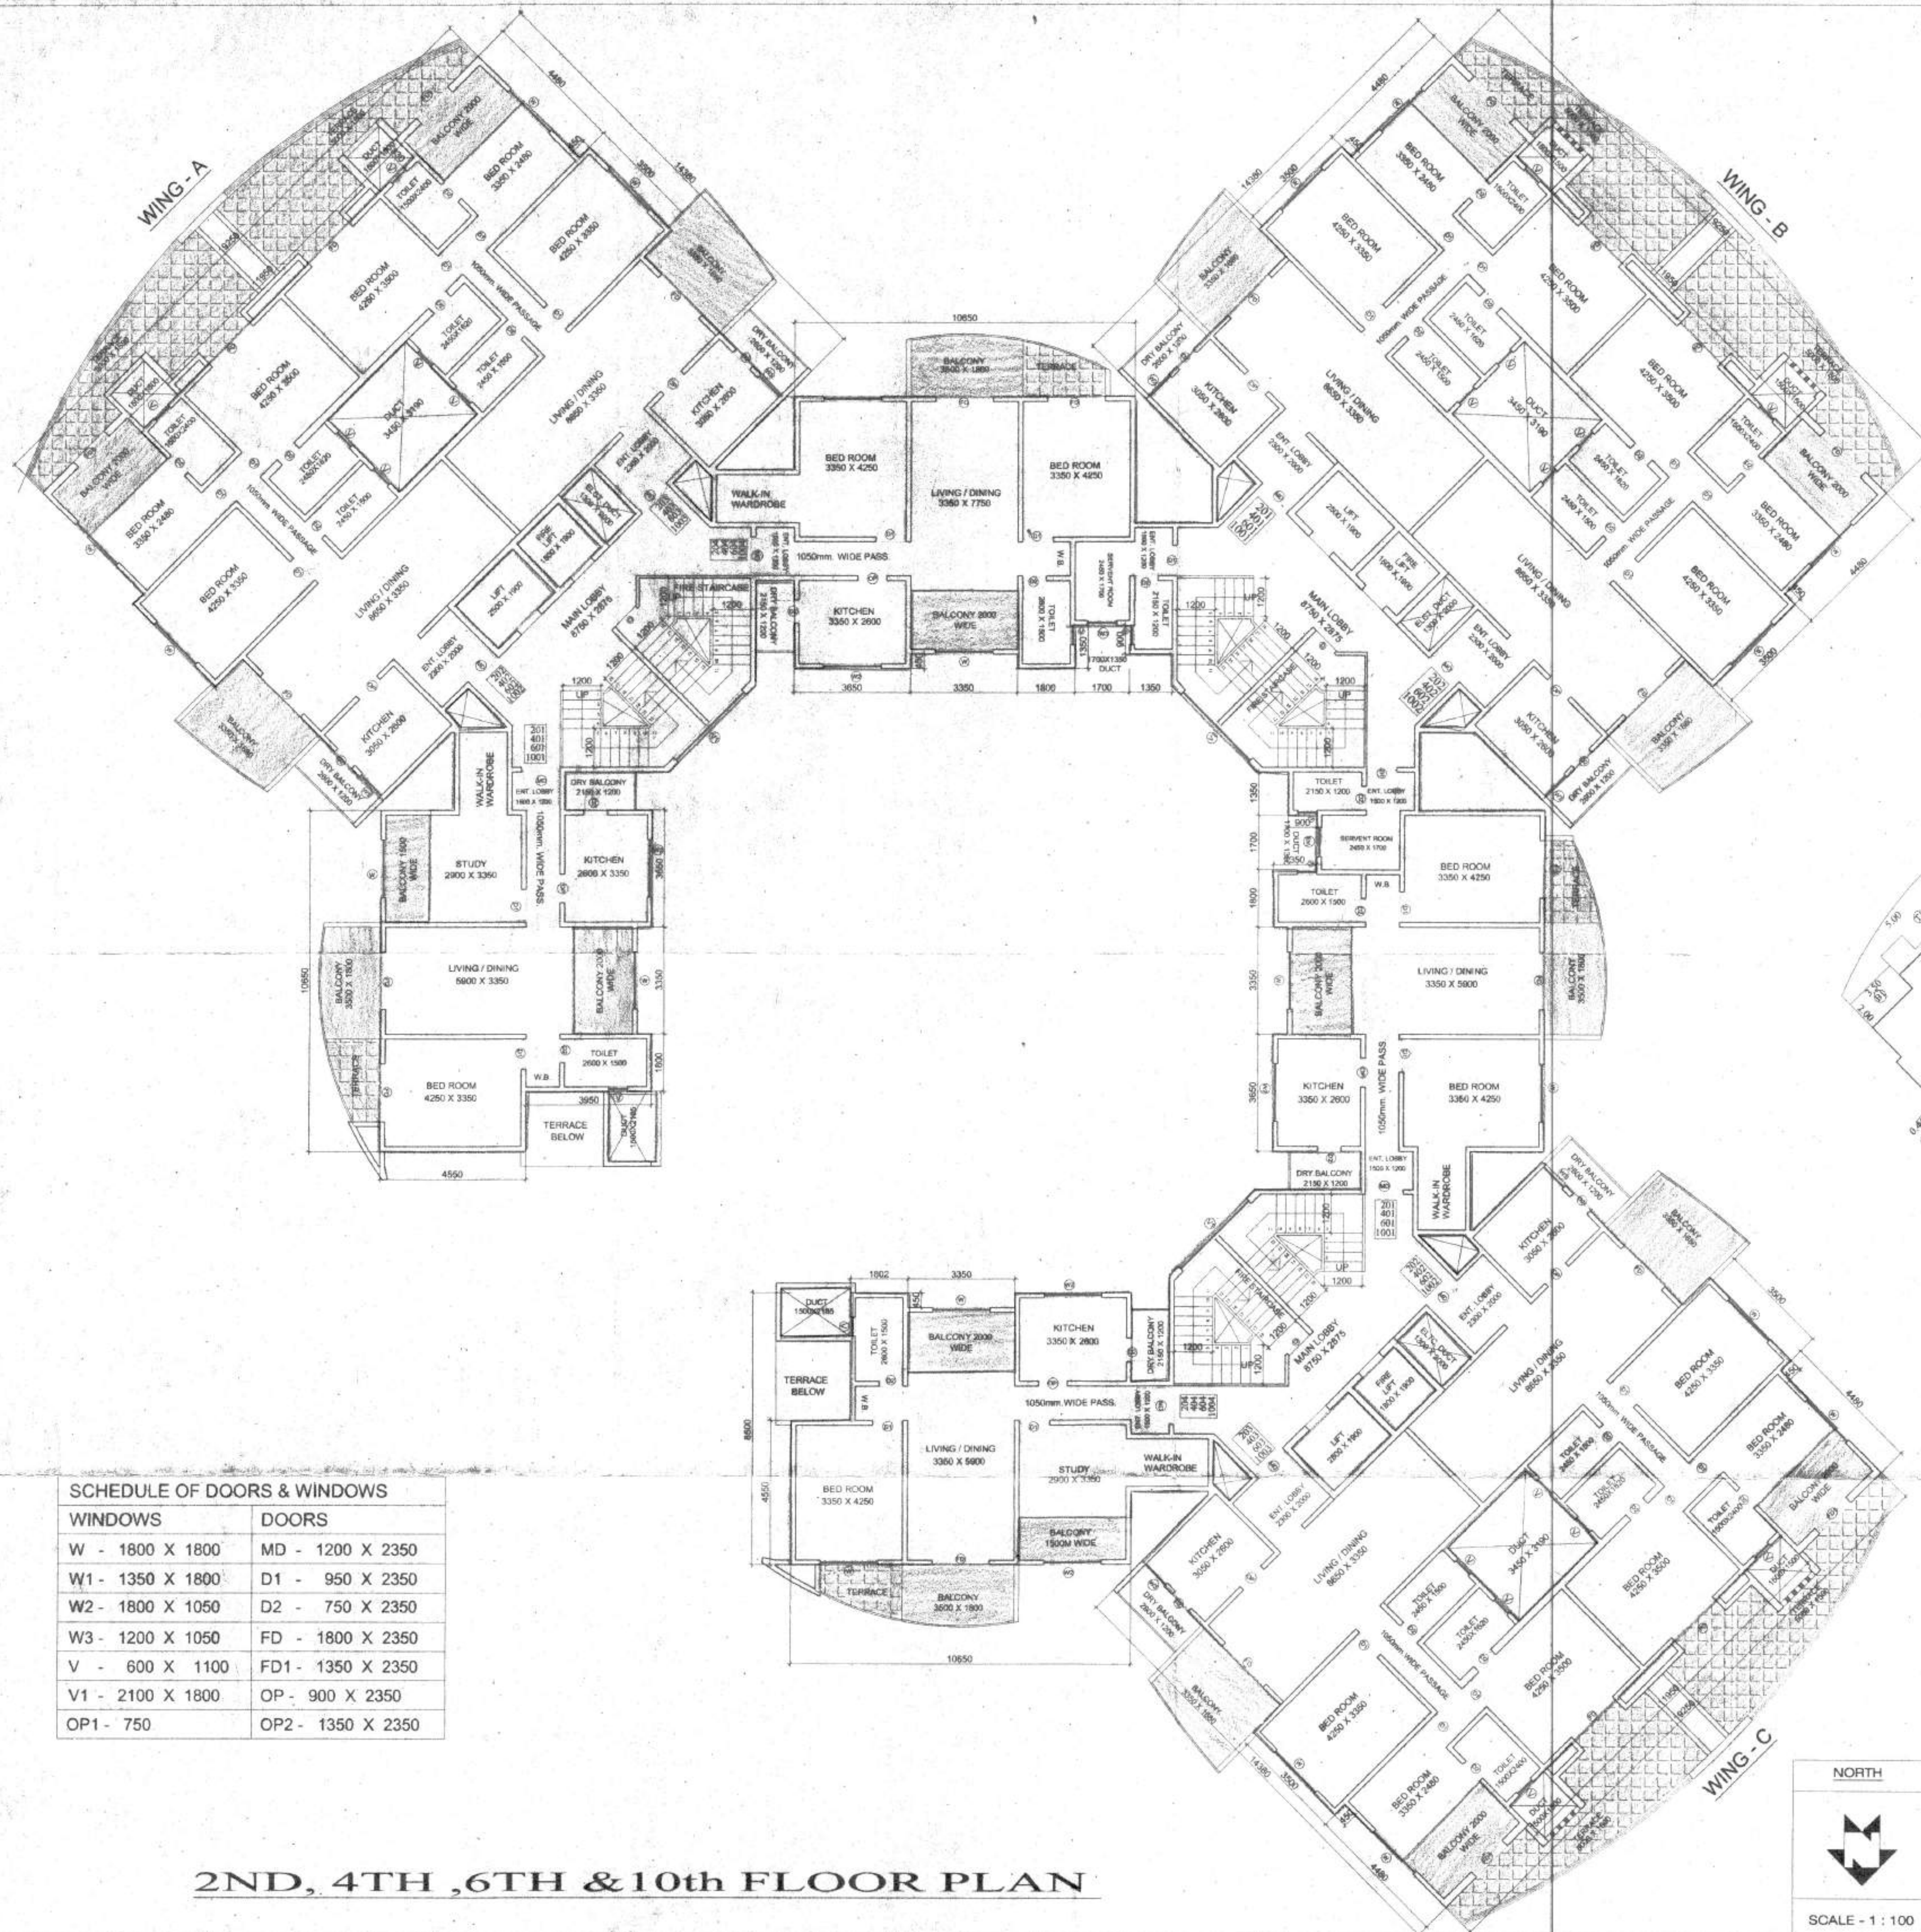

SCHEDULE OF DOORS & WINDOWS	
WINDOWS	DOORS
W - 1800 X 1800	MD - 1200 X 2350
W1 - 1350 X 1800	D1 - 950 X 2350
W2 - 1800 X 1050	D2 - 750 X 2350
W3 - 1200 X 1050	FD - 1800 X 2350
V - 600 X 1100	FD1 - 1350 X 2350
V1 - 2100 X 1800	OP - 900 X 2350
OP1 - 750	OP2 - 1350 X 2350

2ND, 4TH ,6TH & 10th FLOOR PLAN

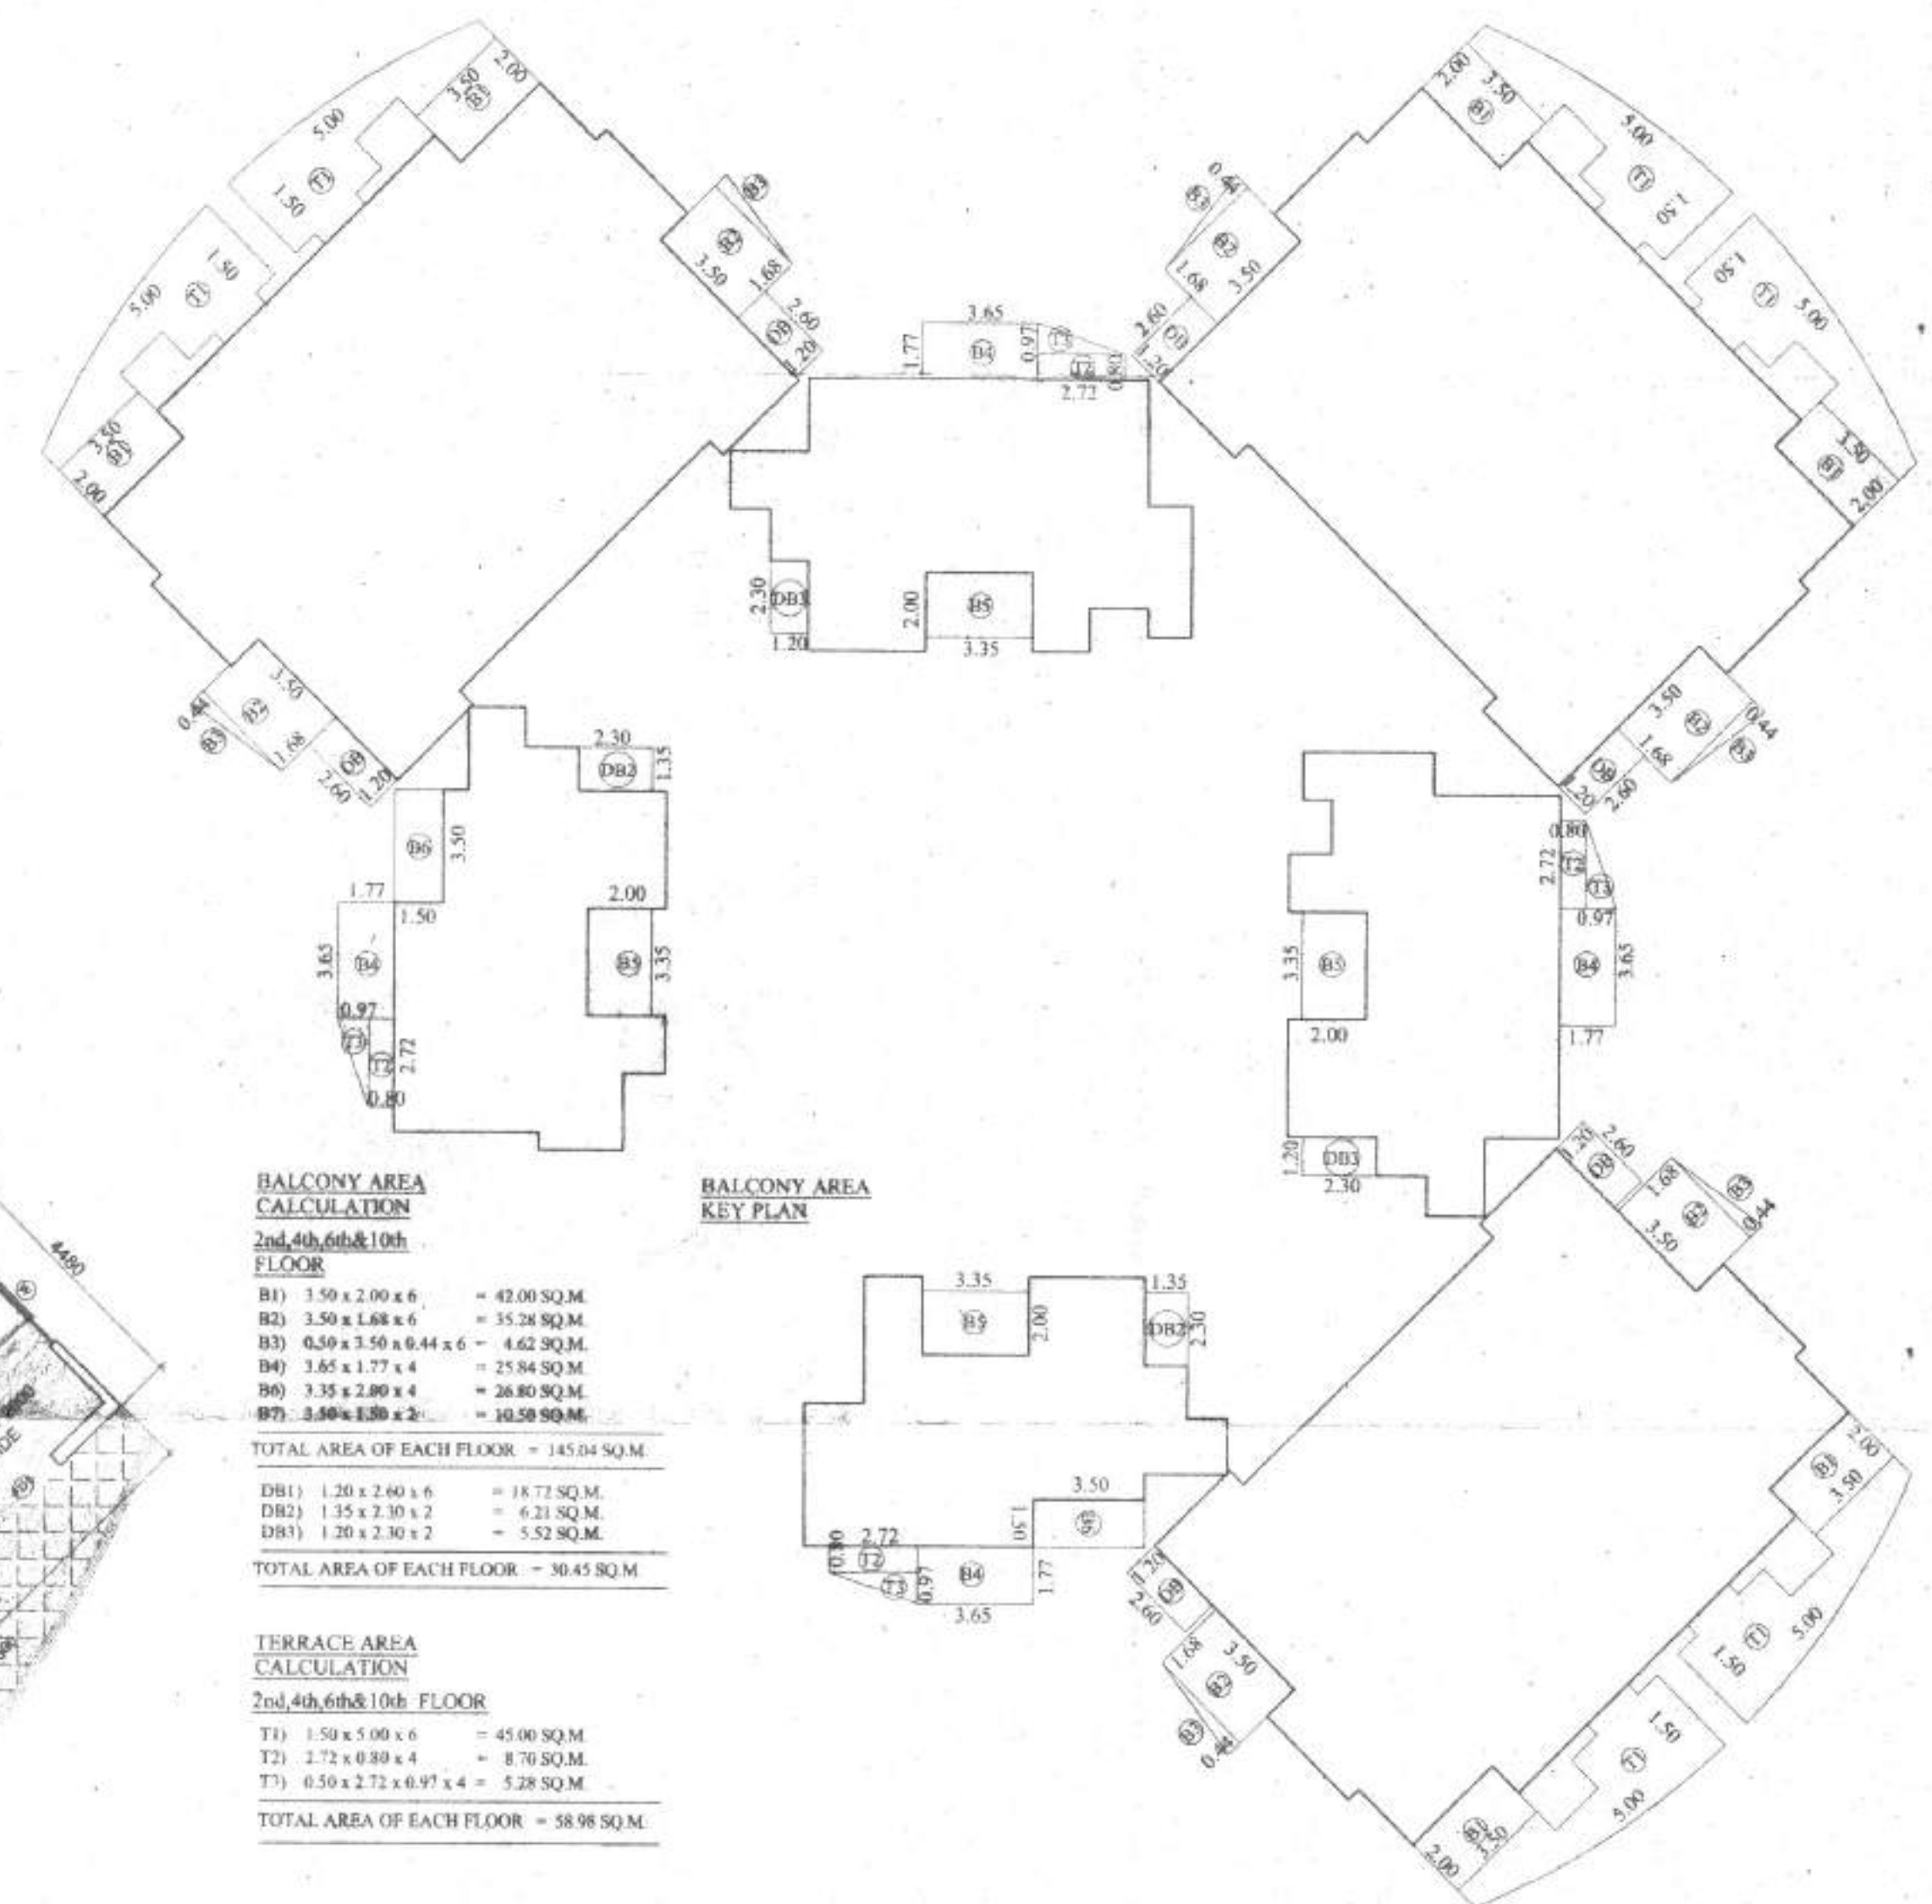

**BALCONY AREA
CALCULATION**

**2nd, 4th, 6th & 10th
FLOOR**

B1) $3.50 \times 2.00 \times 6$	= 42.00 SQ.M.
B2) $3.50 \times 1.68 \times 6$	= 35.28 SQ.M.
B3) $0.50 \times 3.50 \times 0.44 \times 6$	= 4.62 SQ.M.
B4) $1.65 \times 1.77 \times 4$	= 23.54 SQ.M.
B6) $3.35 \times 2.80 \times 4$	= 26.80 SQ.M.
B7) $3.40 \times 1.30 \times 2$	= 10.50 SQ.M.

TOTAL AREA OF EACH FLOOR = 145.04 SQ.M.

TOTAL AREA OF EACH FLOOR = 145.04 SQ.M.	
DB1)	$1.20 \times 2.60 \times 6 = 18.72 \text{ SQ.M.}$
DB2)	$1.35 \times 2.10 \times 2 = 5.67 \text{ SQ.M.}$
DB3)	$1.20 \times 2.30 \times 2 = 5.52 \text{ SQ.M.}$
TOTAL AREA OF EACH FLOOR = 30.45 SQ.M	

TERRACE AREA
CALCULATION

2nd,4th,6th&10th FLOOR

T1) $1.50 \times 5.00 \times 6 = 45.00 \text{ SQ.M.}$
T2) $2.72 \times 0.80 \times 4 = 8.70 \text{ SQ.M.}$
T3) $0.50 \times 2.72 \times 0.97 \times 4 = 5.28 \text{ SQ.M.}$

TOTAL AREA OF EACH FLOOR = 58.98 SQ.M.

NORTH



SCALE - 1 : 100

PROJECT

PROPOSED RESIDENTIAL
BUILDING AT S.NO 21/3A/1, 21/2A/3/1, 21/3A/3,
21/2A/2/2, 21/3A/4, 21/2A/3/4, 21/2B/2, 21/2B/3,
21/2A/1/1, 21/2A/1/2, 21/2A/1/5, 21/2A/3/2(P), 21/2A/2A,
21/2A/2B(P), 21/2A/1/4, 21/2A/1/3/2/1, 21/2A/1/3/2/2,
21/2A/1/6, 21/2A/1/3/1/1, 21/1B & 21/2B/1

DIST. PUNE

ARCHITECT

S.R. DOSHI
776/A, SADASHIV PETH, BIZZY LAND,
OFFICE NO. 304/A,
PUNE- 411030. PH- 9422008652

SCALE	NORTH	DEALT BY	DATE
1:100			12/04/16