


मा कार्यालयमार्फत बंधनकारक जात न घडालण्यात येईल
नसतील
मधील सर्व माहिती अचूक असेल असे मानले जाईल
दुरुवले जाऊ नये / सुधारित माहिती देऊ नये
जुलै
नगरपालिका, नगरपालिका
महोदय महोदय

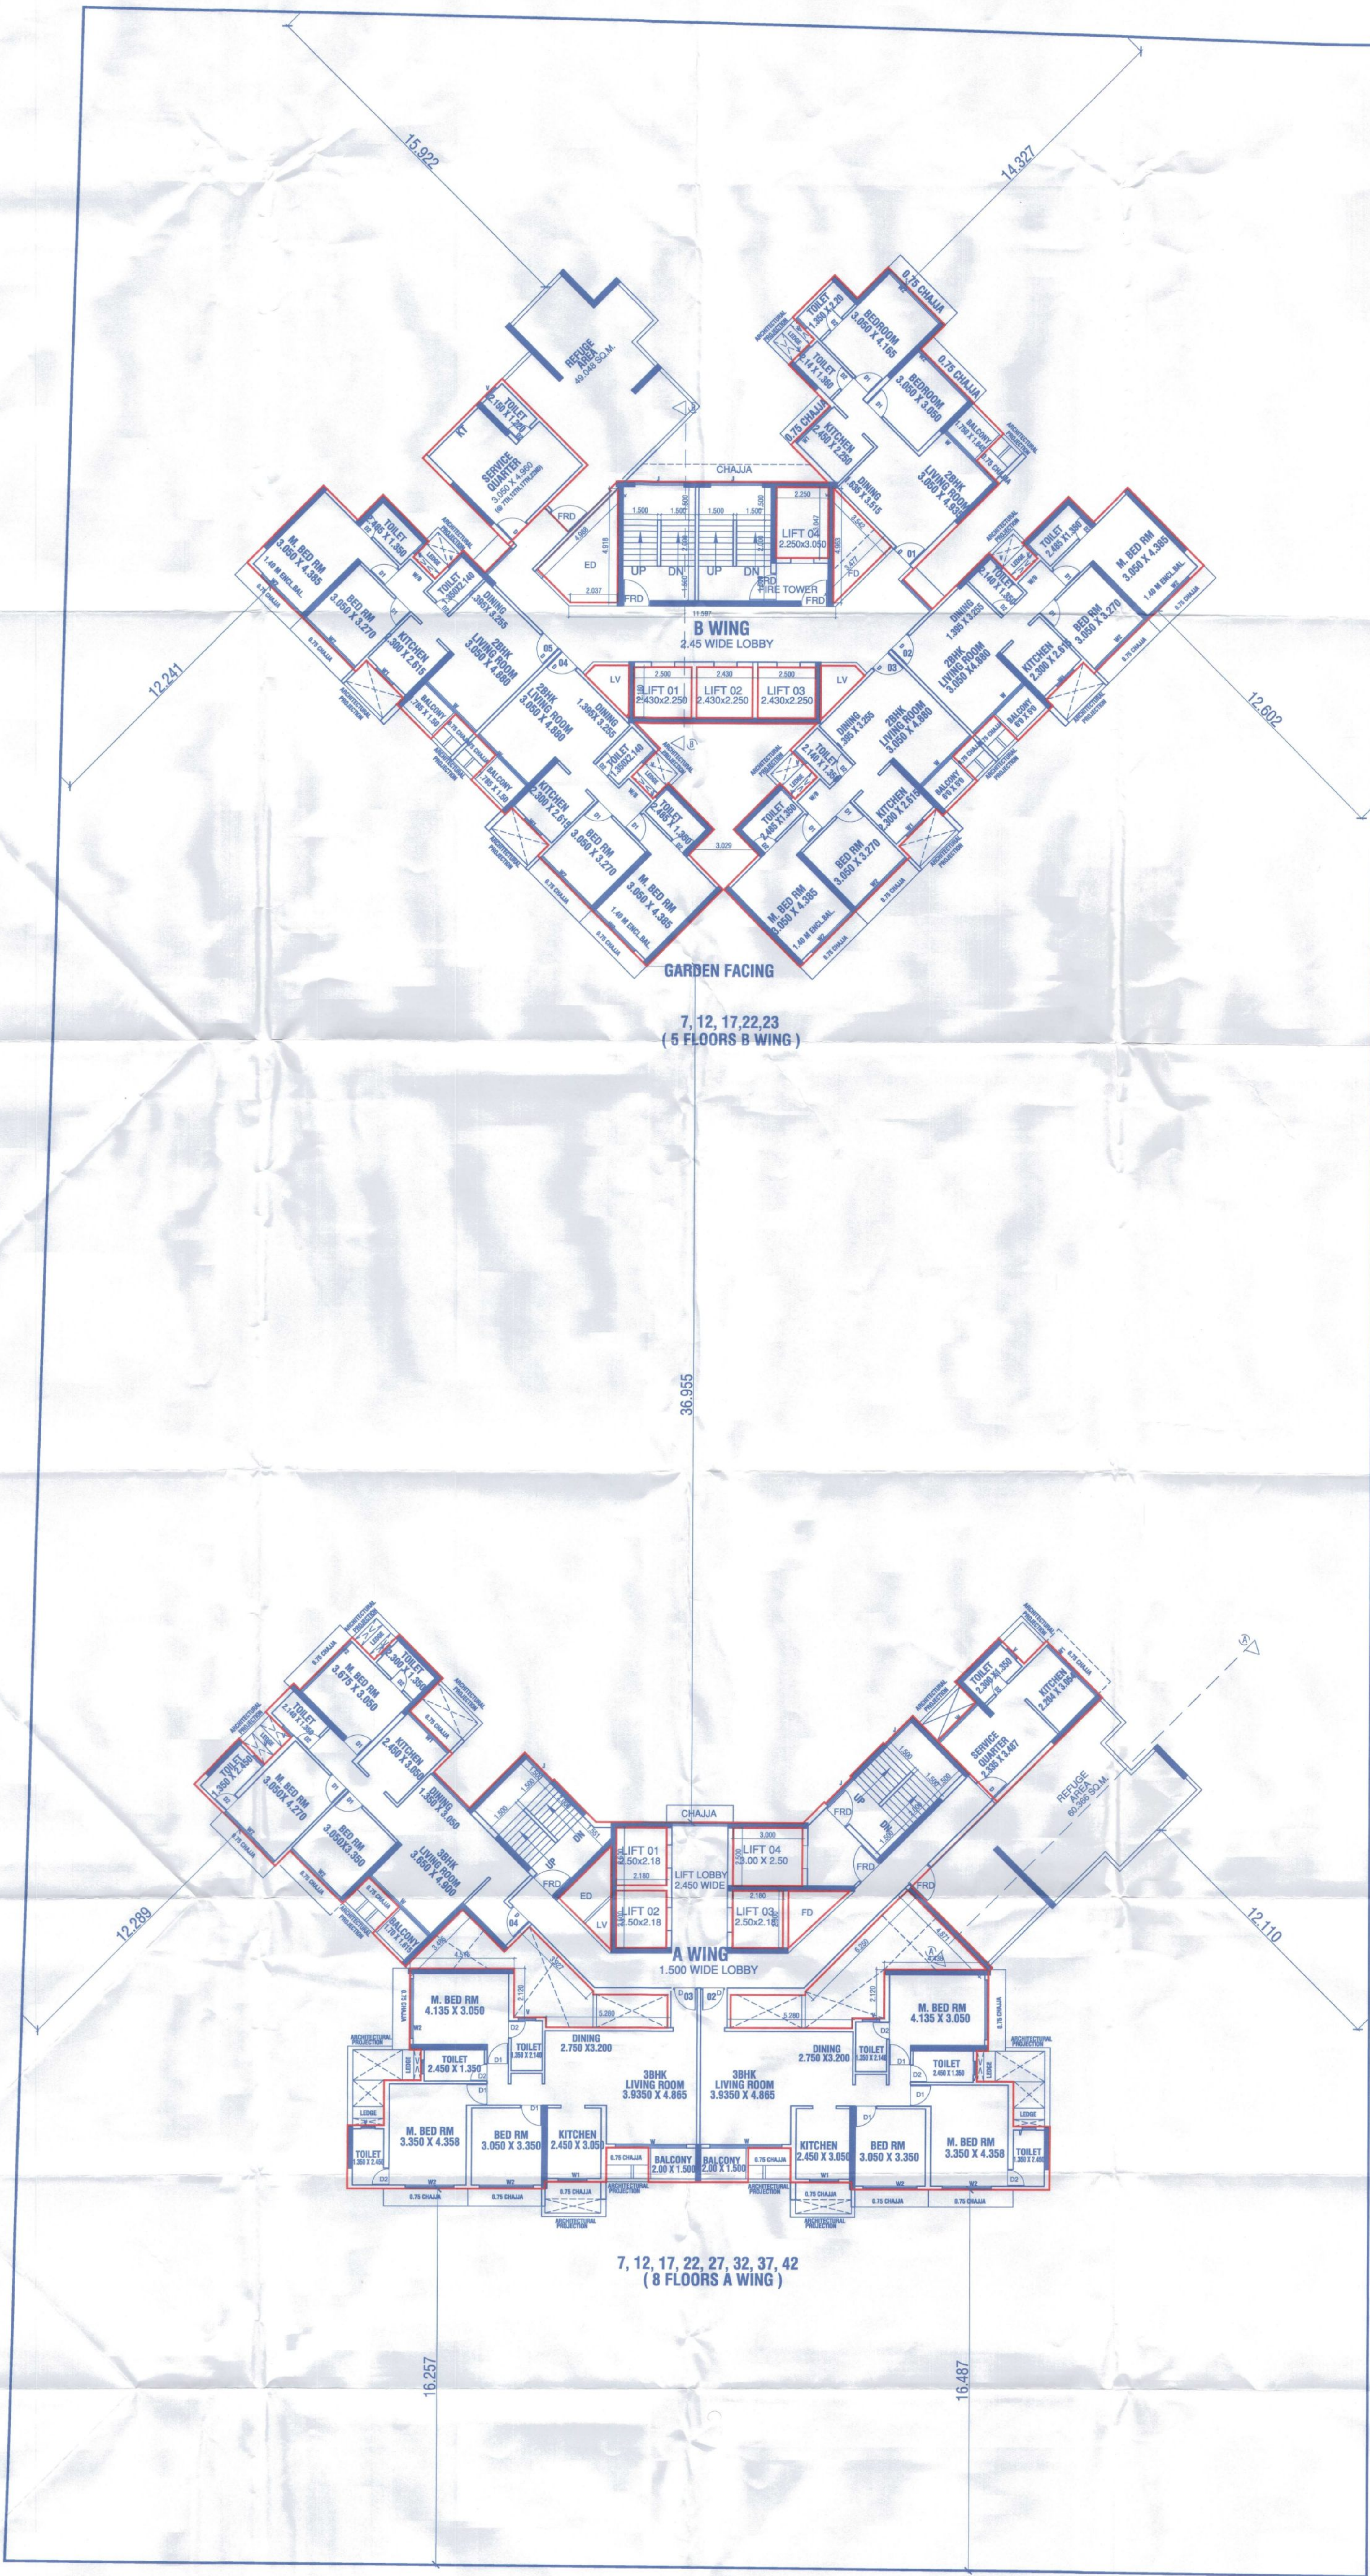

DESCRIPTION OF CC.

PROPOSED RESIDENTIAL CUM COMMERCIAL
PLOT NO. 10, SECTOR - 11, GHANSOLI, NAVI MUMBAI.

Certificate of Accuracy
I/We certify that the plot under reference was surveyed by me on
and the dimensions of sides etc. of plot started on plan are as
measured on site and the area so worked out tallies with the area stated in
document of ownership / T.P. Scheme Records / Land Records Departments
/ City survey records.

Signature
SATISH V. AHUJA (REG. NO. CA/93/16802)

Owner's declaration
I/We undersigned hereby confirm that we would abide by plan
approved by Authority/Collector. I/We would execute the structure as per
approved plans. Also I/We would execute the work under supervision of
proper technical person so as to ensure the quality and safety at the work site.



SCALE > 1:100
DATE > 17.05.2023
DRN. BY > KEERTI
CHKD. BY > S.V. AHUJA
DRG. No > 08

M/S NEELKANTH INFRA TECH
NAME & ADDRESS OF ARCHITECT

SATISH AHUJA ARCHITECTS
ASHIANA SOCIETY, OPP McDONALDS
C-WING, SECTOR 17, VASHI - NAVI MUMBAI
PH. NO- 2788 8644, 8791 8444